




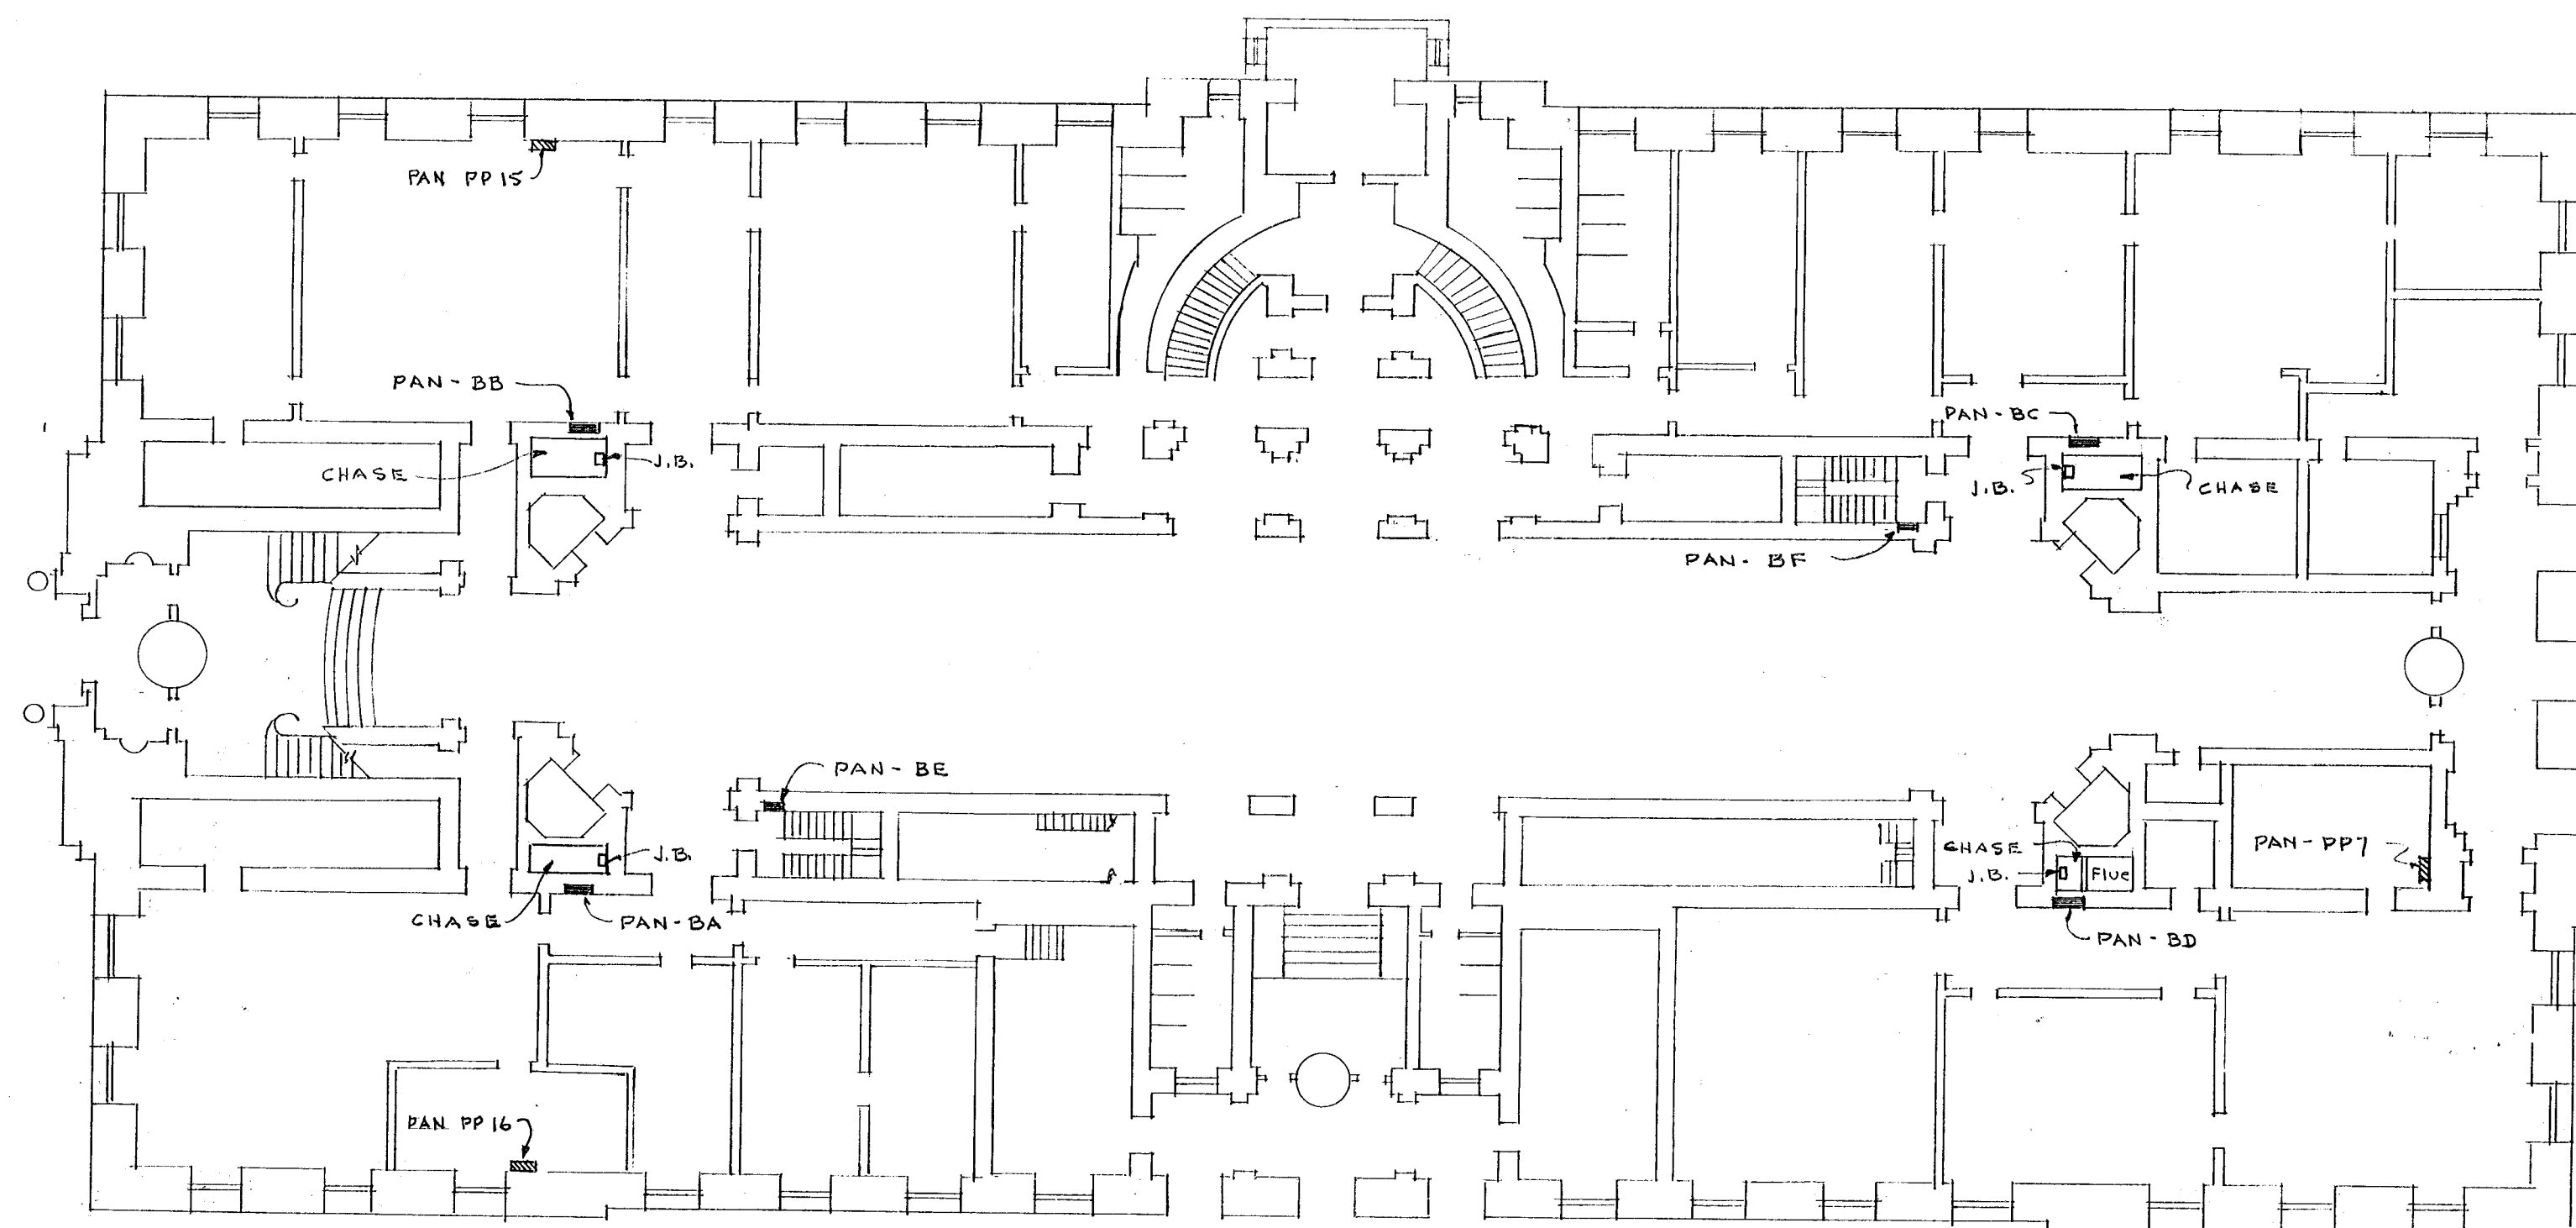


BASEMENT FLOOR PLAN SCALE $\frac{1}{16}'' = 1'-0''$

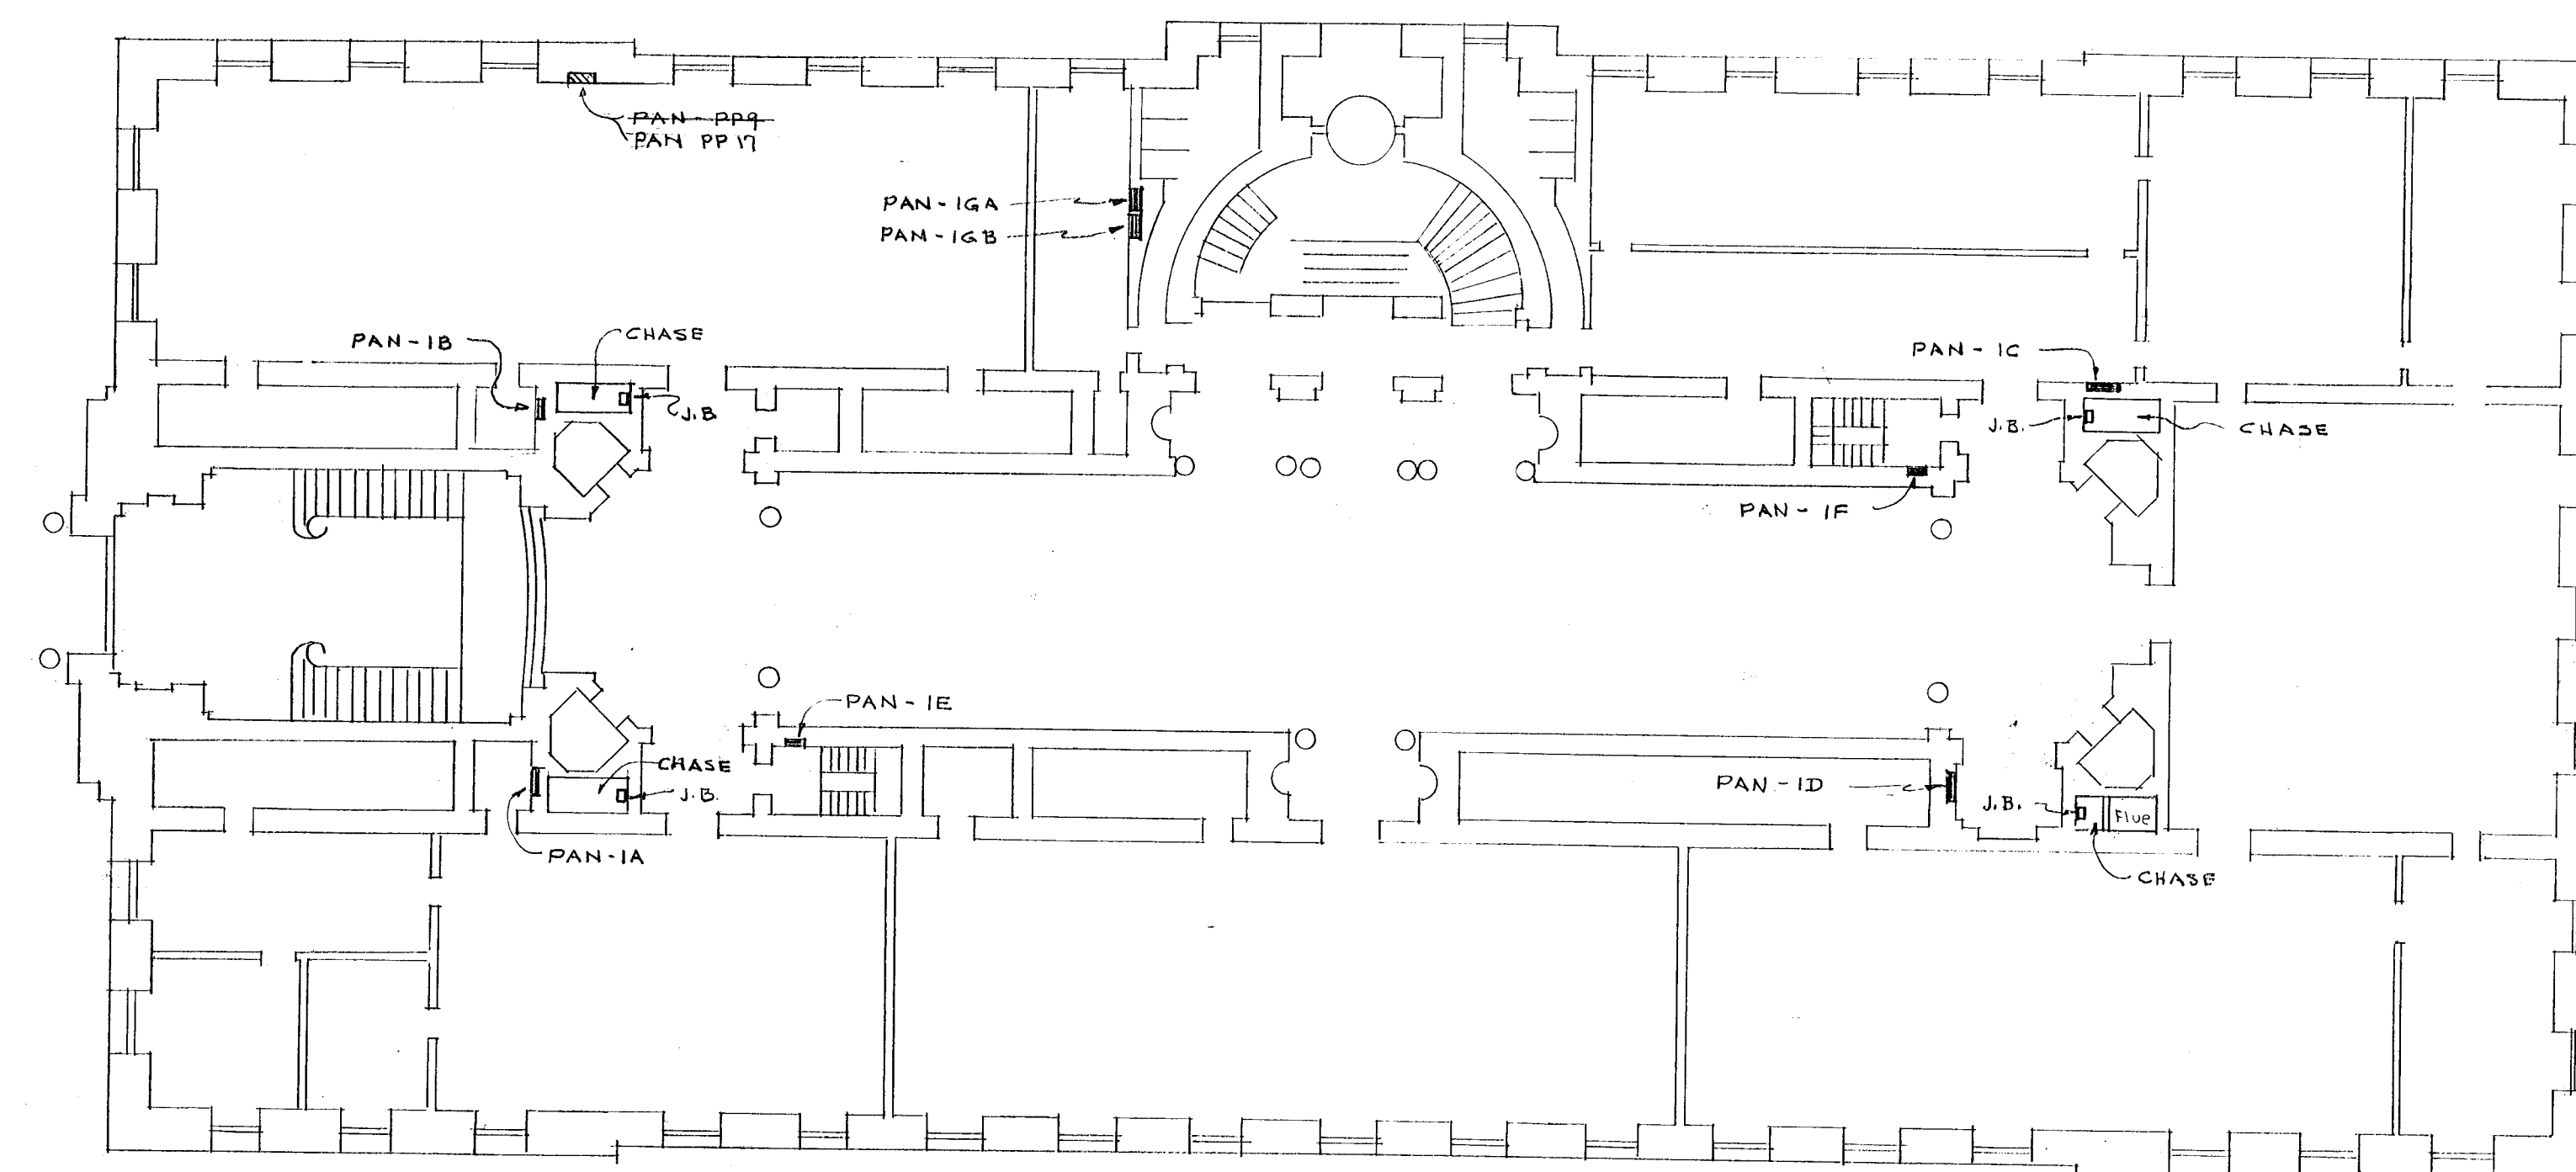

FIRST FLOOR PLAN SCALE $\frac{1}{16}'' = 1'-0''$

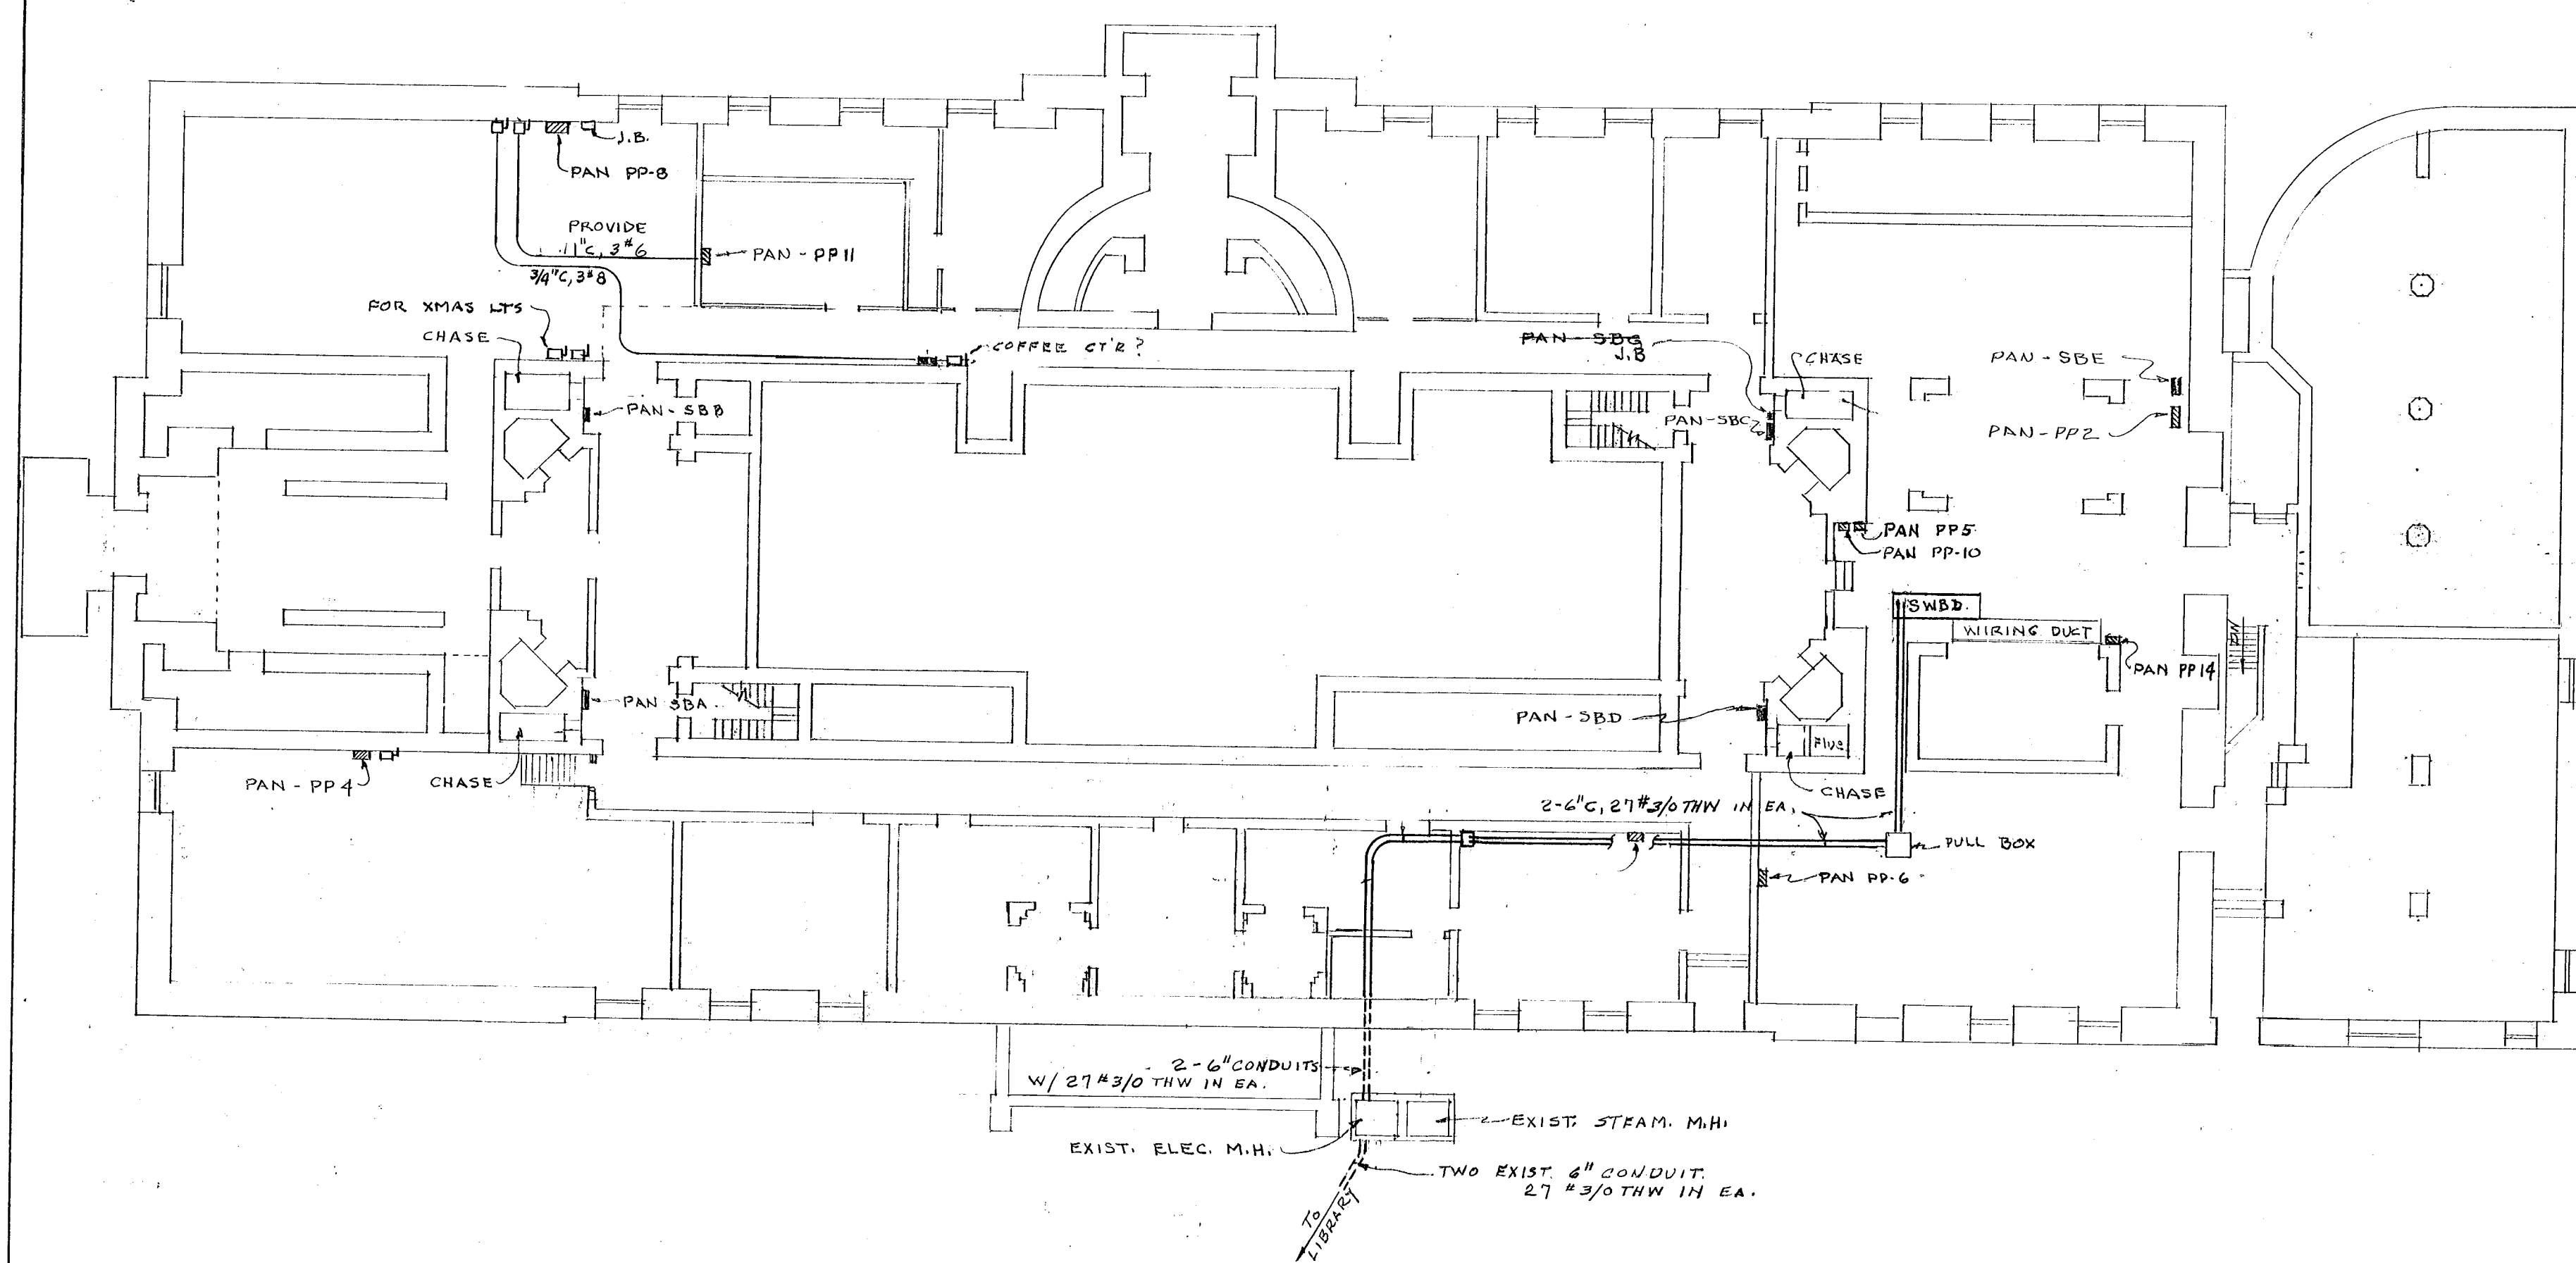

SUB-BASEMENT FLOOR PLAN SCALE $\frac{1}{16}'' = 1'-0''$

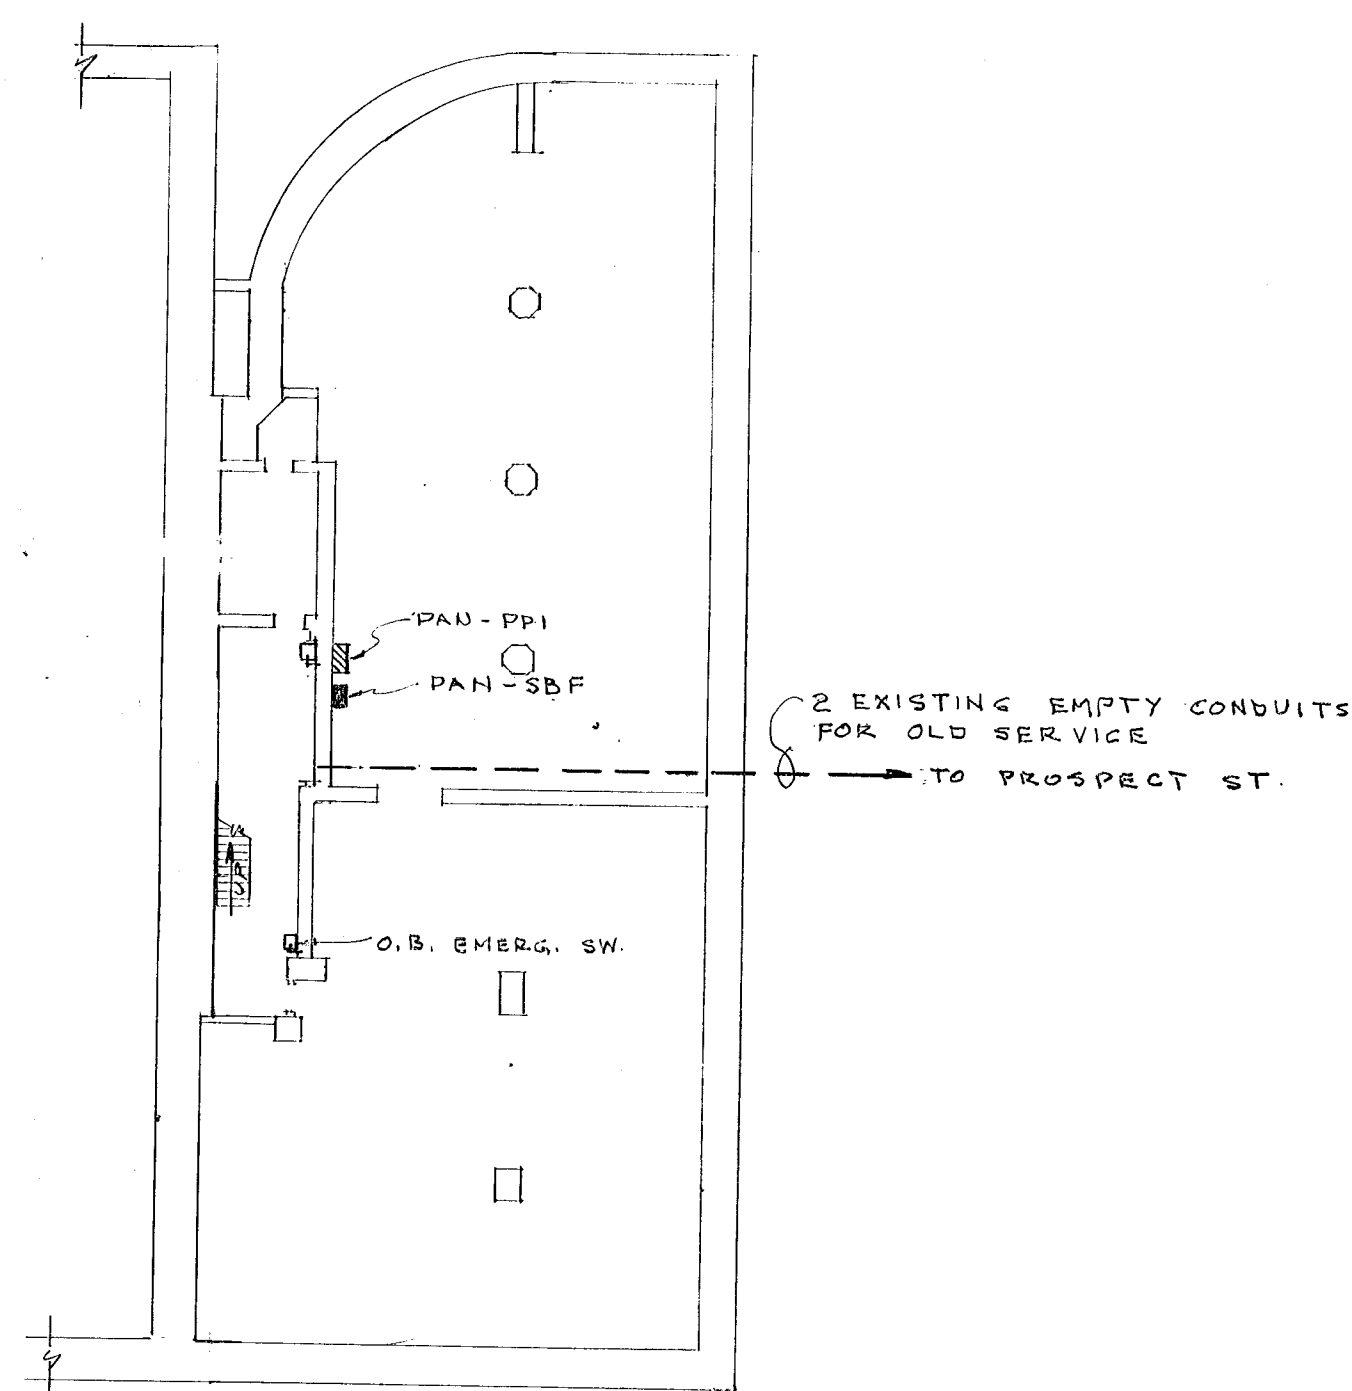

BOILER ROOM AREA PLAN
SCALE $\frac{1}{16}'' = 1'-0''$

VERIFY EXISTING
CONDITIONS AND
DIMENSIONS AT
BUILDING

CITY OF HARTFORD, CONNECTICUT DEPARTMENT OF ENGINEERING			DWG. No.
ELECTRICAL ALTERATIONS PHASE I MUNICIPAL BUILDING 550 MAIN ST. HARTFORD CT			2
SUBMITTED <i>Benson</i>	RECOMMENDED <i>Tavillo</i> CITY ARCHITECT	APPROVED <i>Heppner</i> CITY ENGINEER	
DESIGN <i>R.G.B.</i>	DRAWN <i>R.G.B.</i>	DAYBOOK No. 01040-B	
TRACED	CHECK	DATE DEC. 31, 1969	