




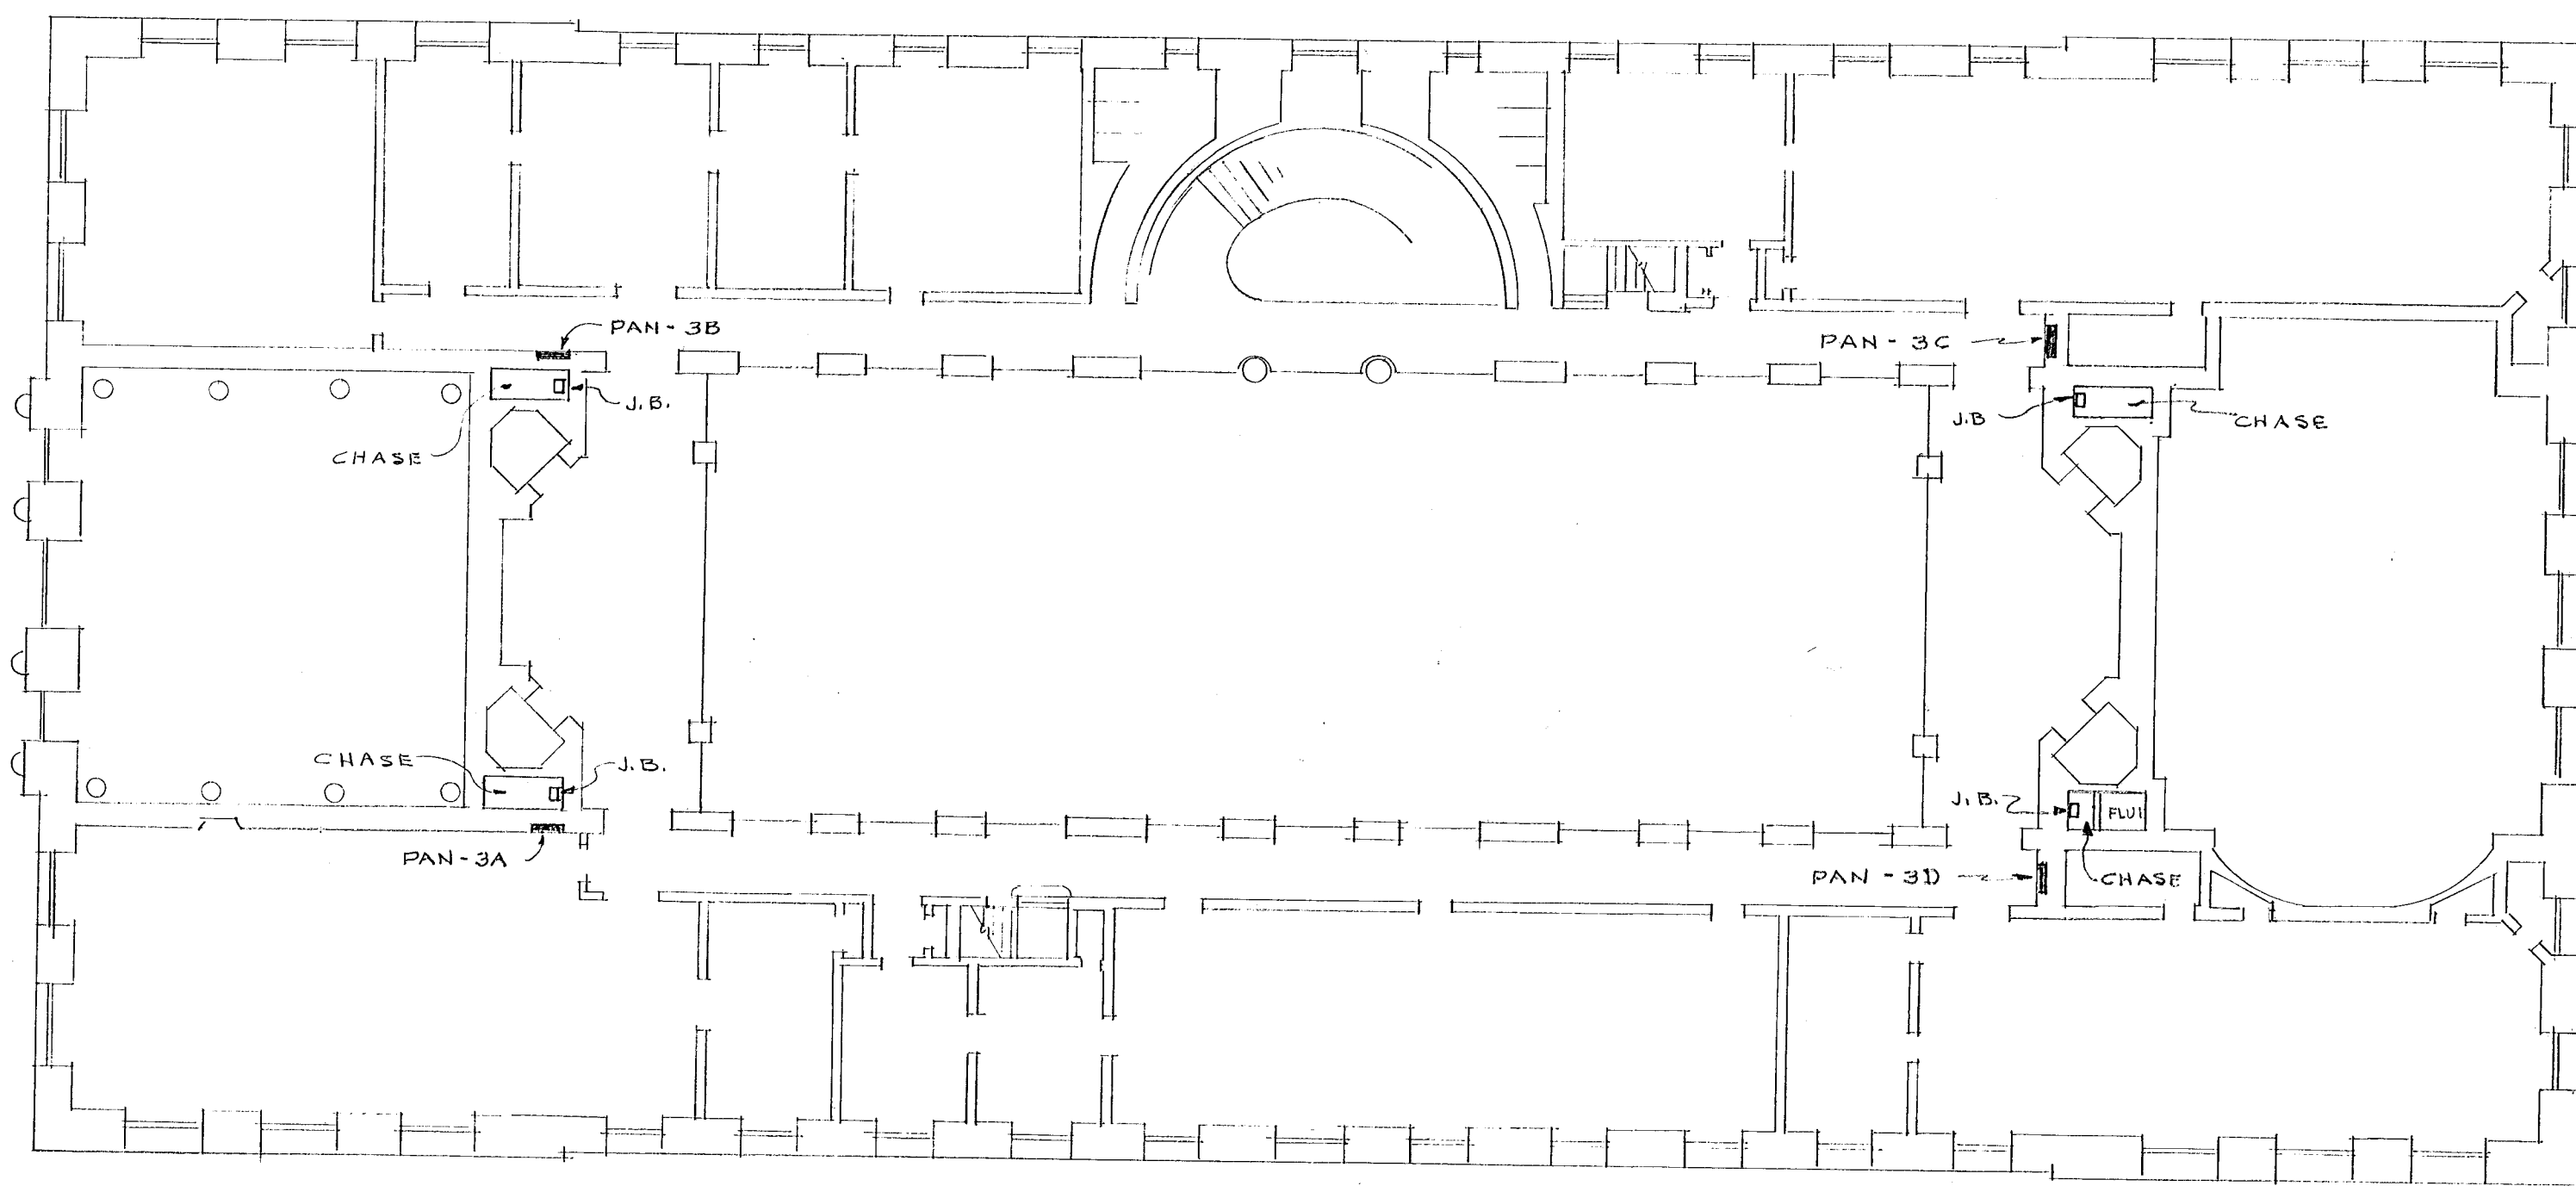


THIRD FLOOR PLAN SCALE $\frac{1}{16}'' = 1'-0''$

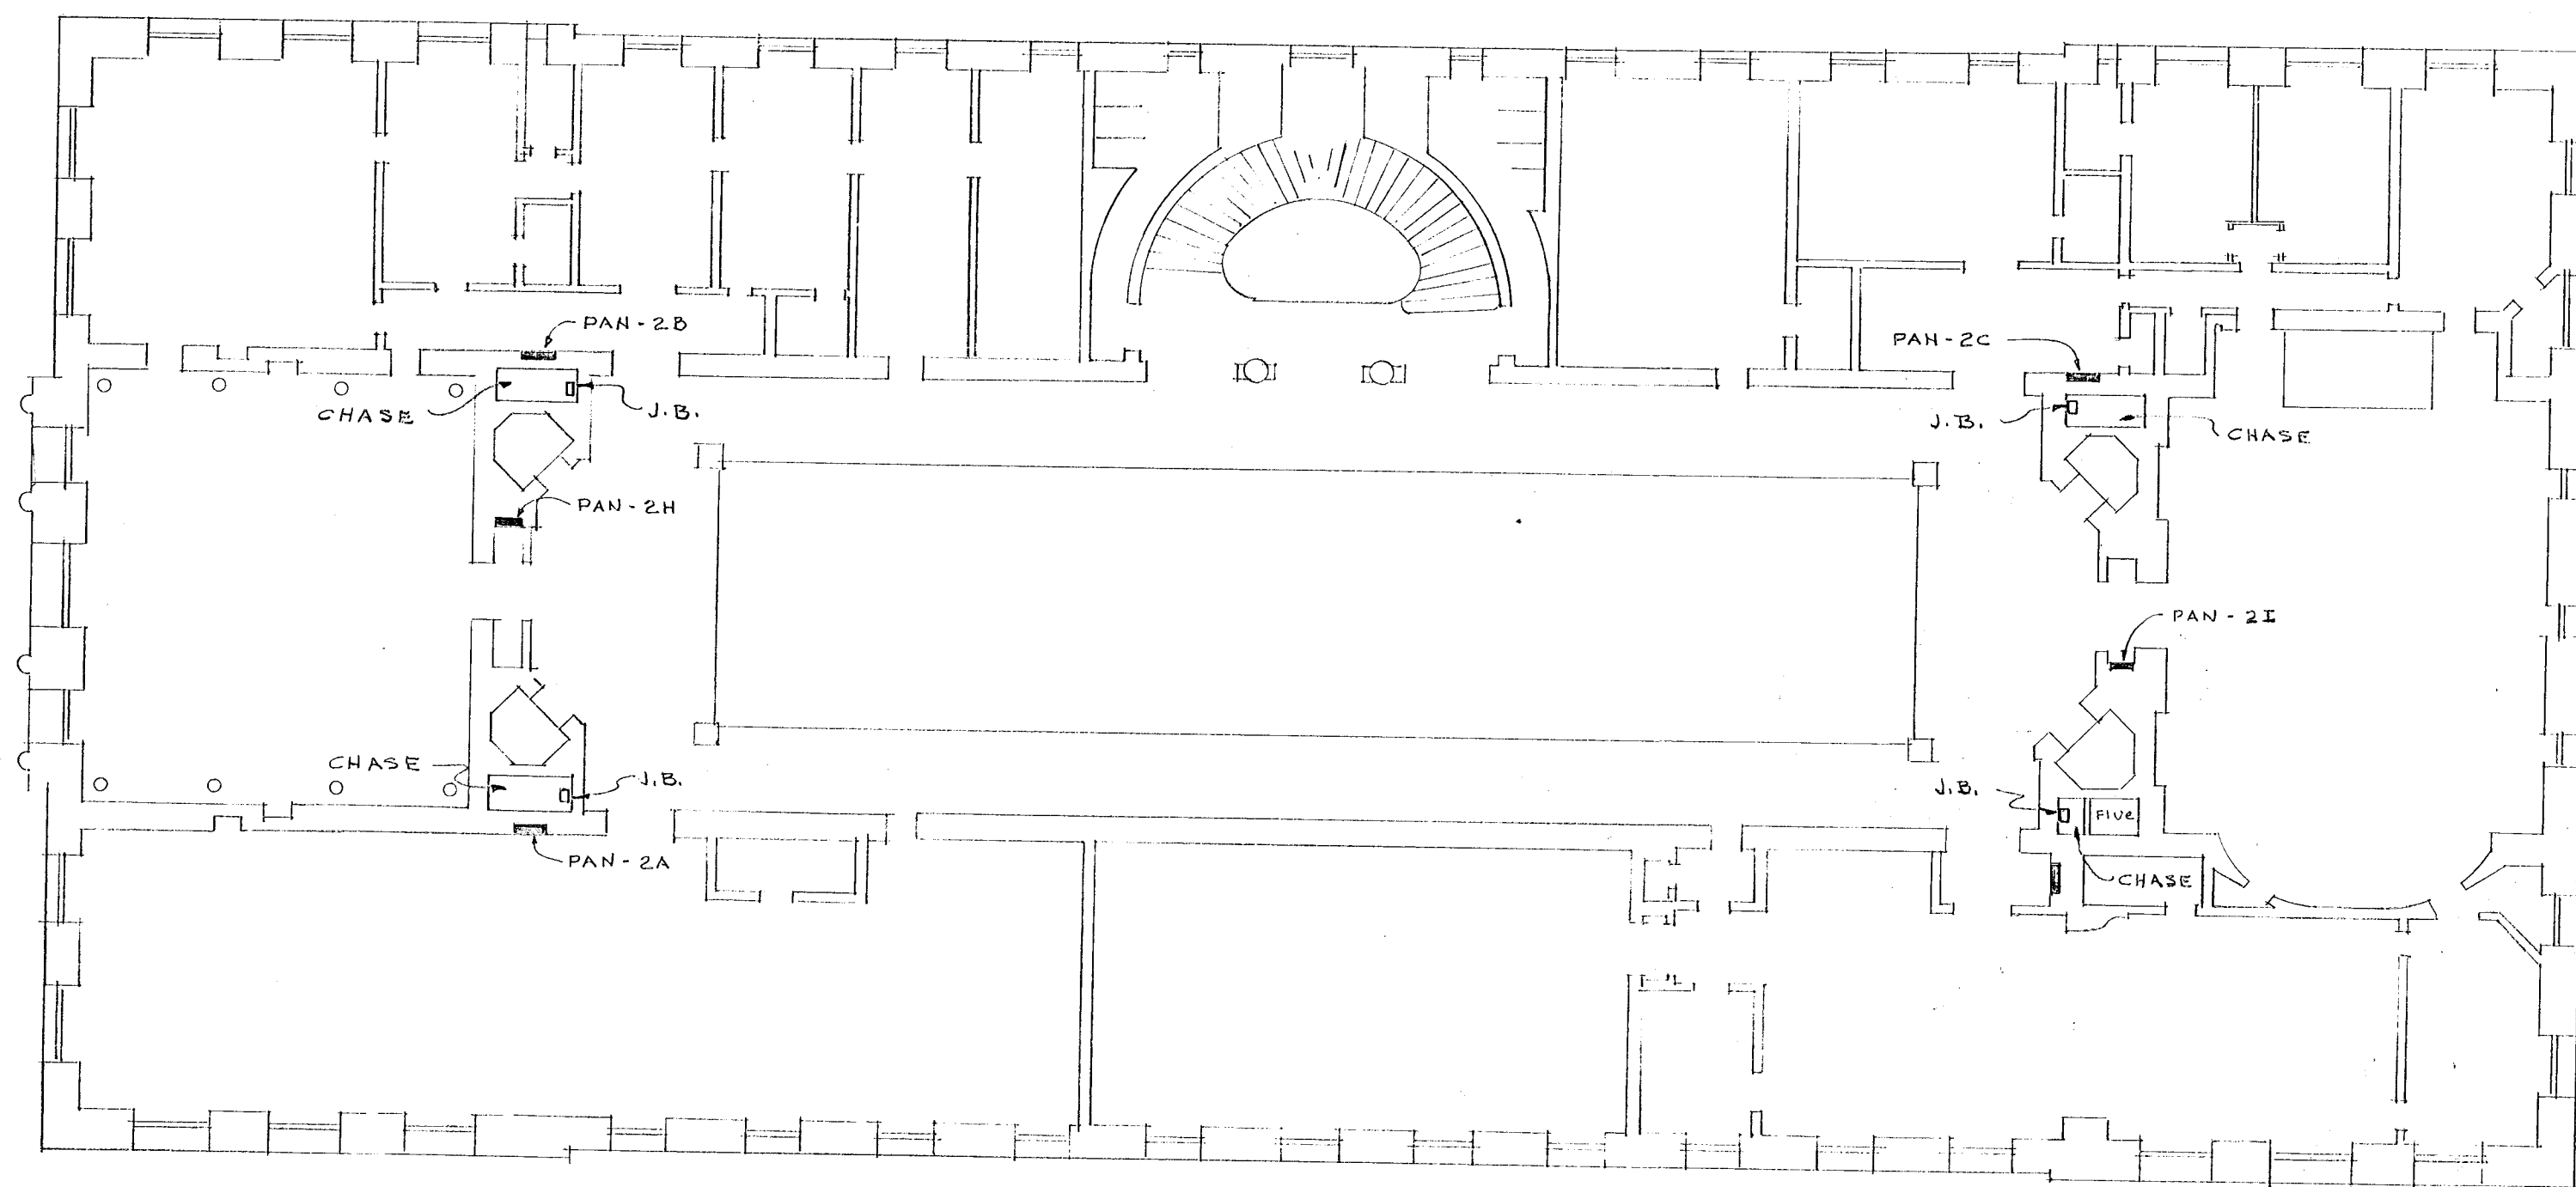

SECOND FLOOR PLAN SCALE $\frac{1}{16}'' = 1'-0''$

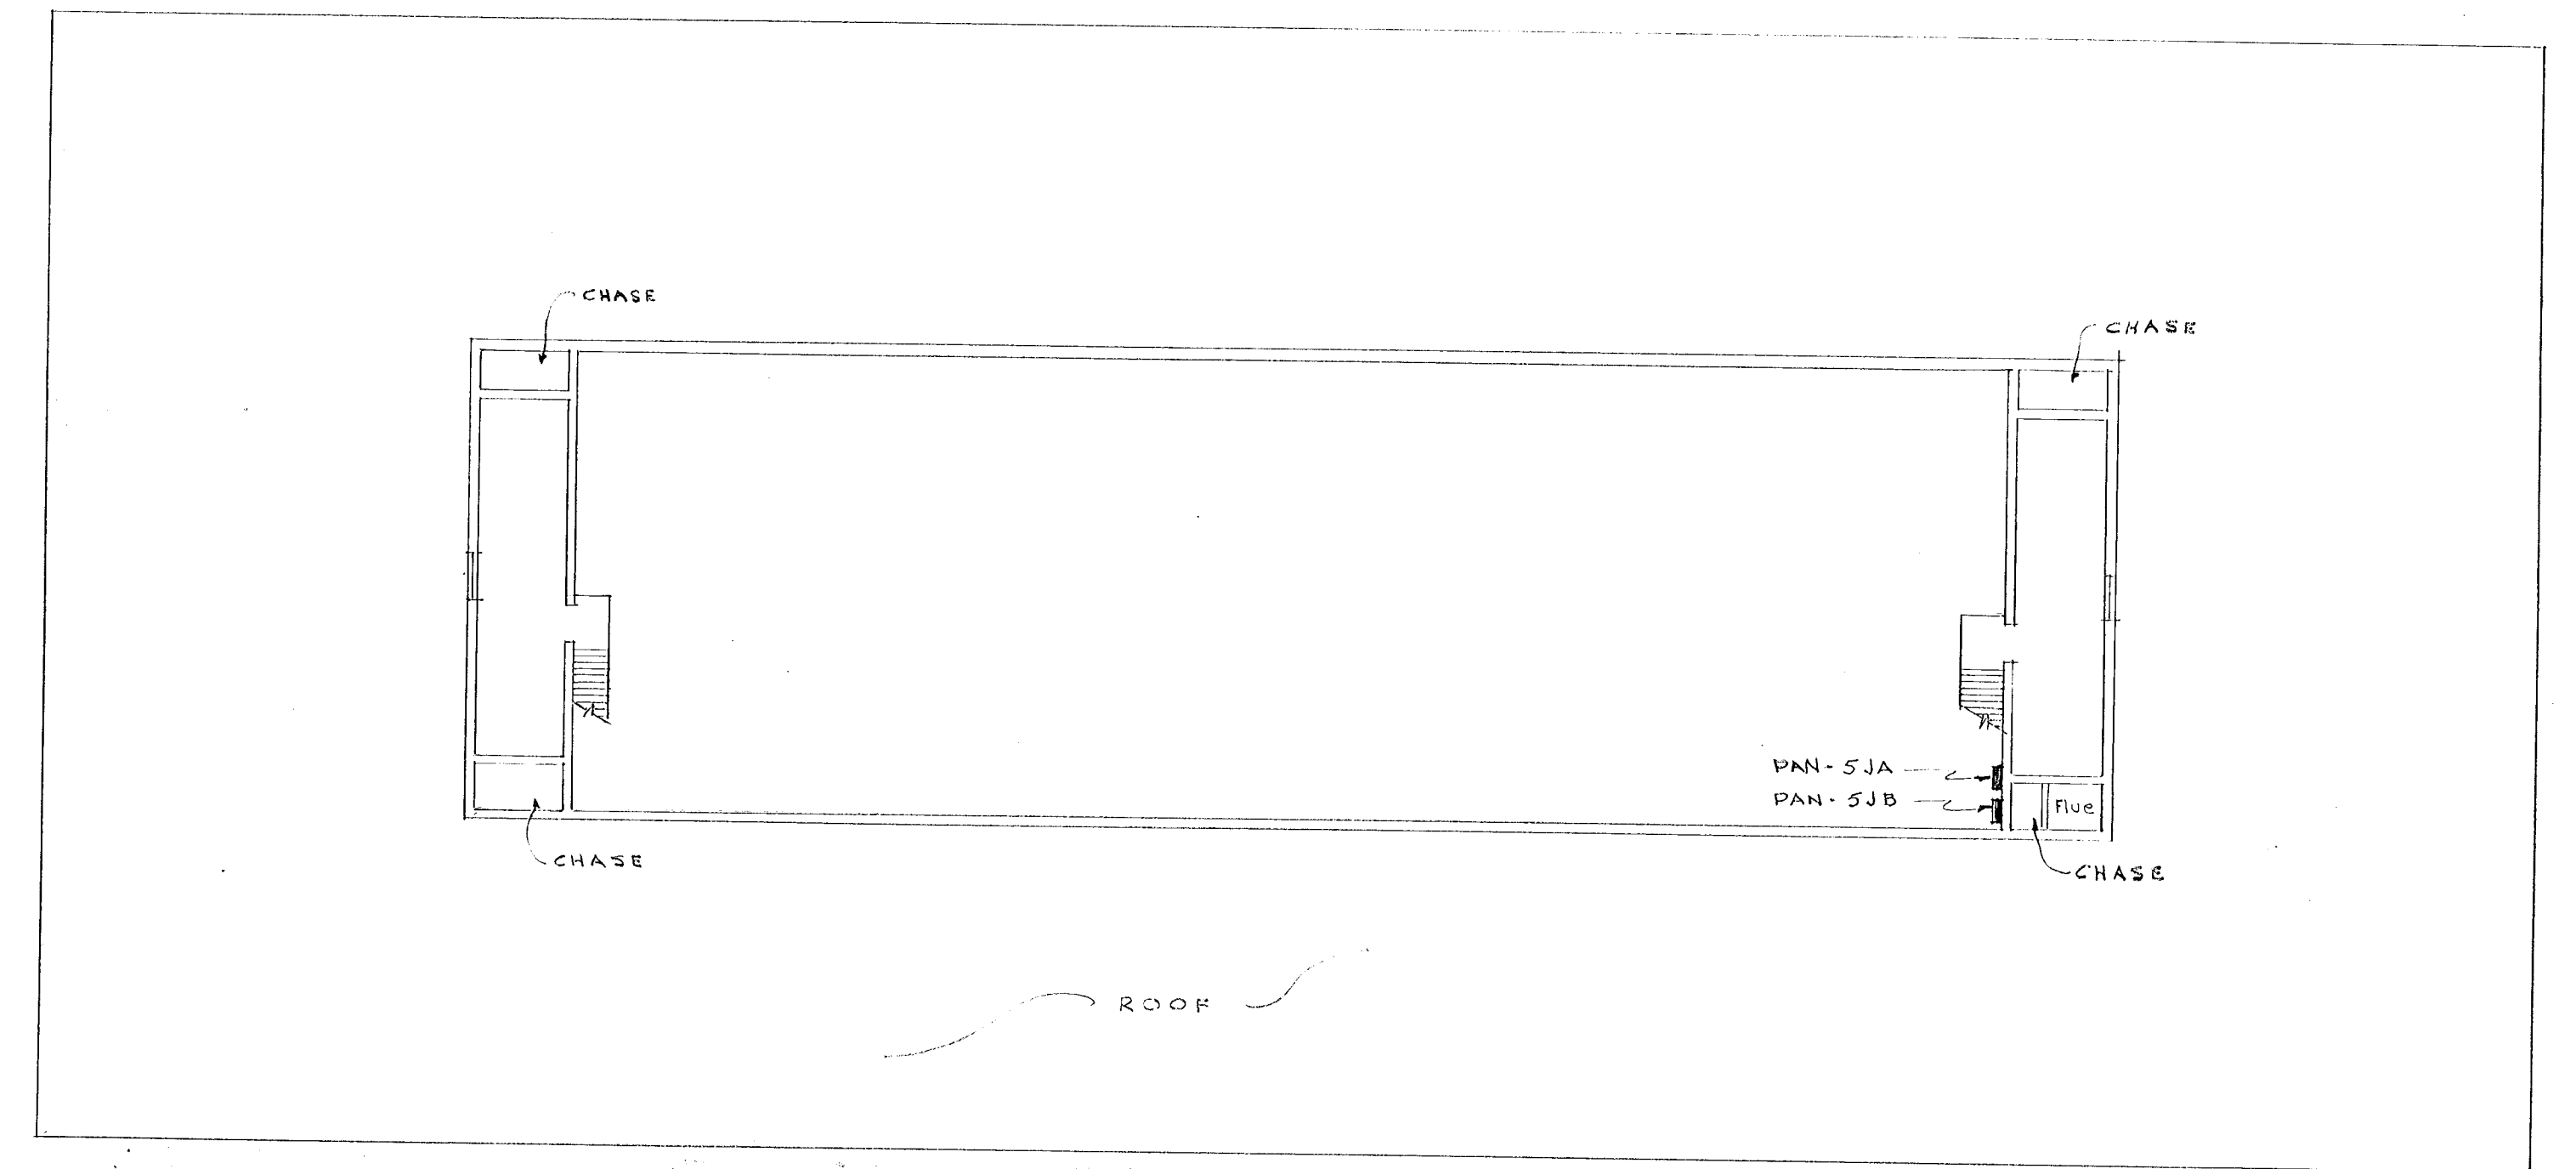

FIFTH FLOOR (ATTRIUM) PLAN SCALE $\frac{1}{16}'' = 1'-0''$

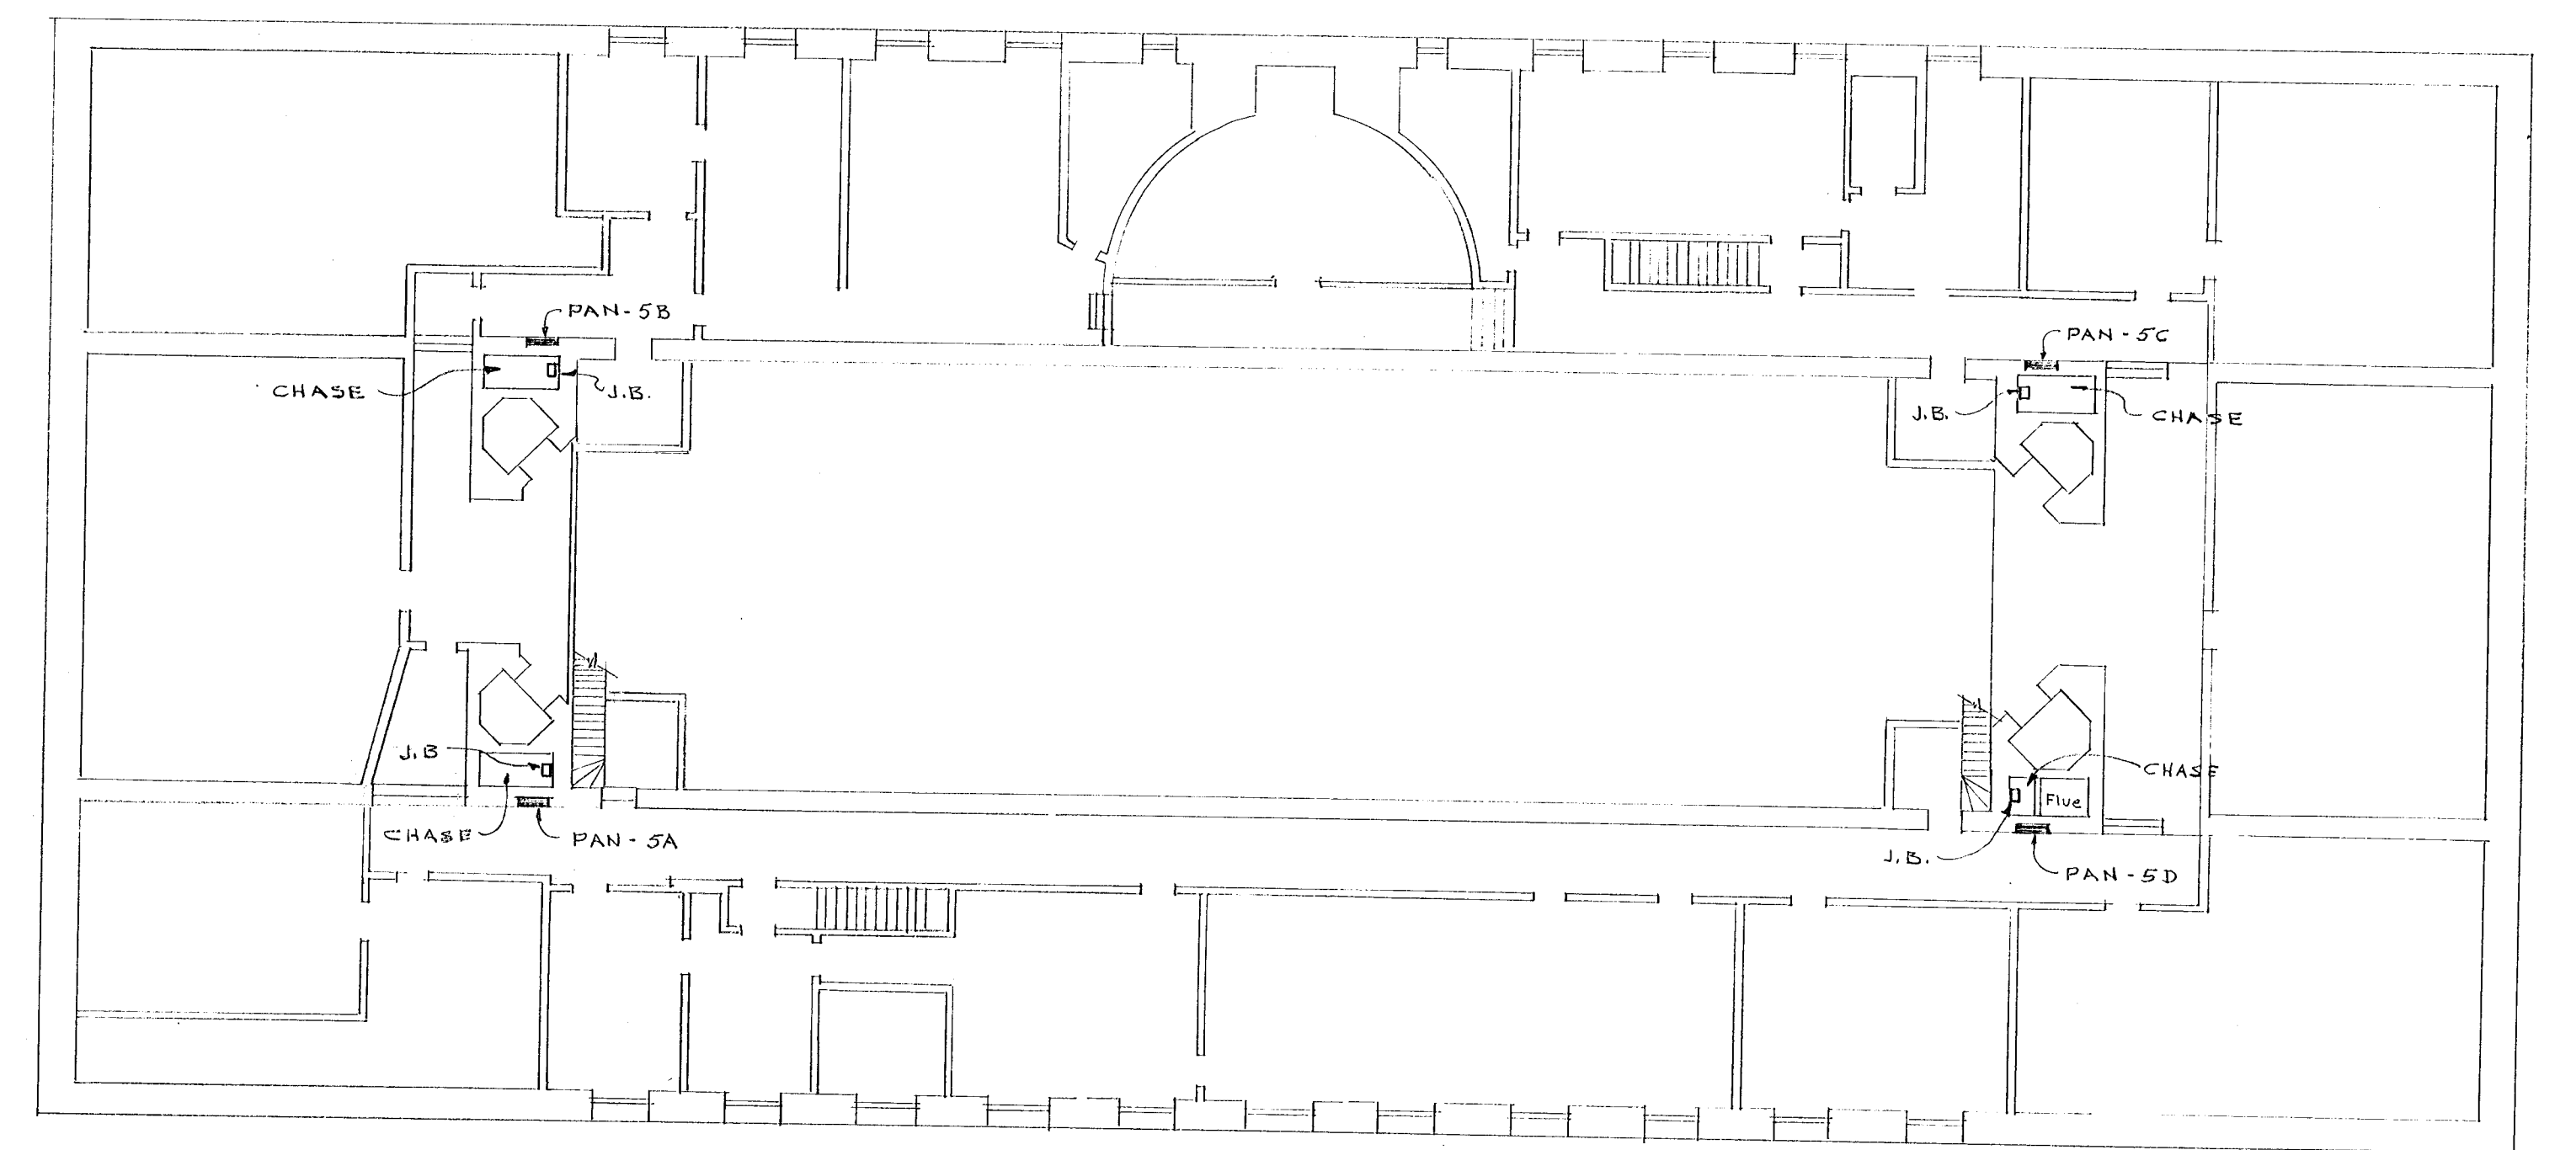

FOURTH FLOOR PLAN SCALE $\frac{1}{16}'' = 1'-0''$

VERIFY EXISTING
CONDITIONS AND
DIMENSIONS AT
BUILDING

CITY OF HARTFORD, CONNECTICUT DEPARTMENT OF ENGINEERING			DWG. No.
ELECTRICAL ALTERATIONS PHASE I MUNICIPAL BUILDING 550 MAIN ST. HARTFORD CT.			33
SUBMITTED	RECOMMENDED	APPROVED	
DESIGN <i>R.G.B.</i>	DRAWN <i>R.G.B.</i>	DAYBOOK No. 010140C	
TRACED	CHECK	DATE DEC. 31, 1969	