




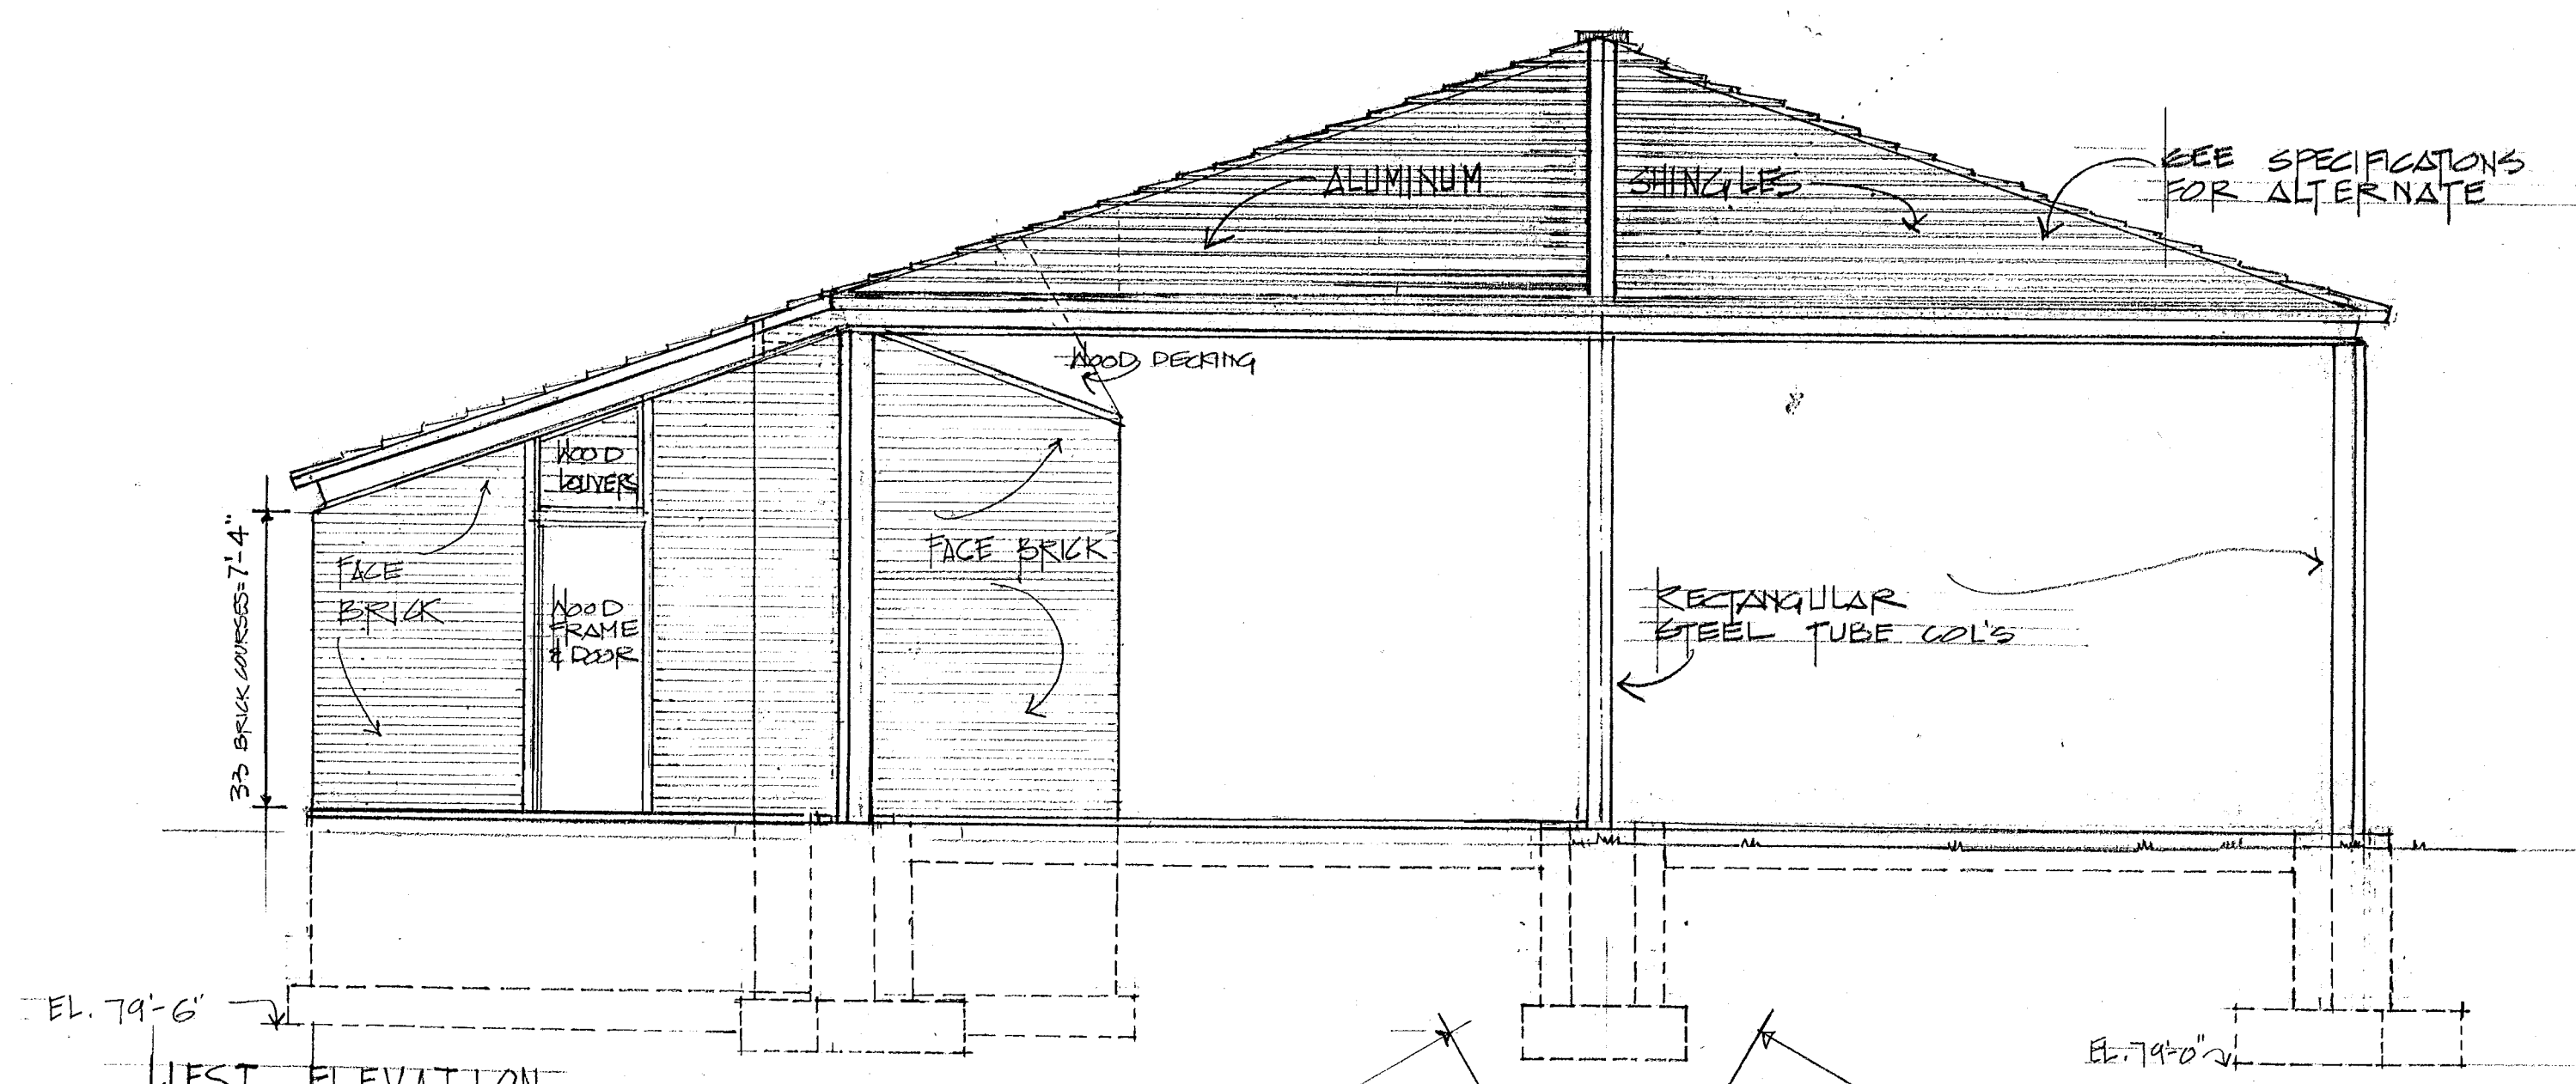


WEST ELEVATION
SCALE 1/4" = 1'-0"
EAST ELEVATION SIMILAR
BUT OPPOSITE HAND

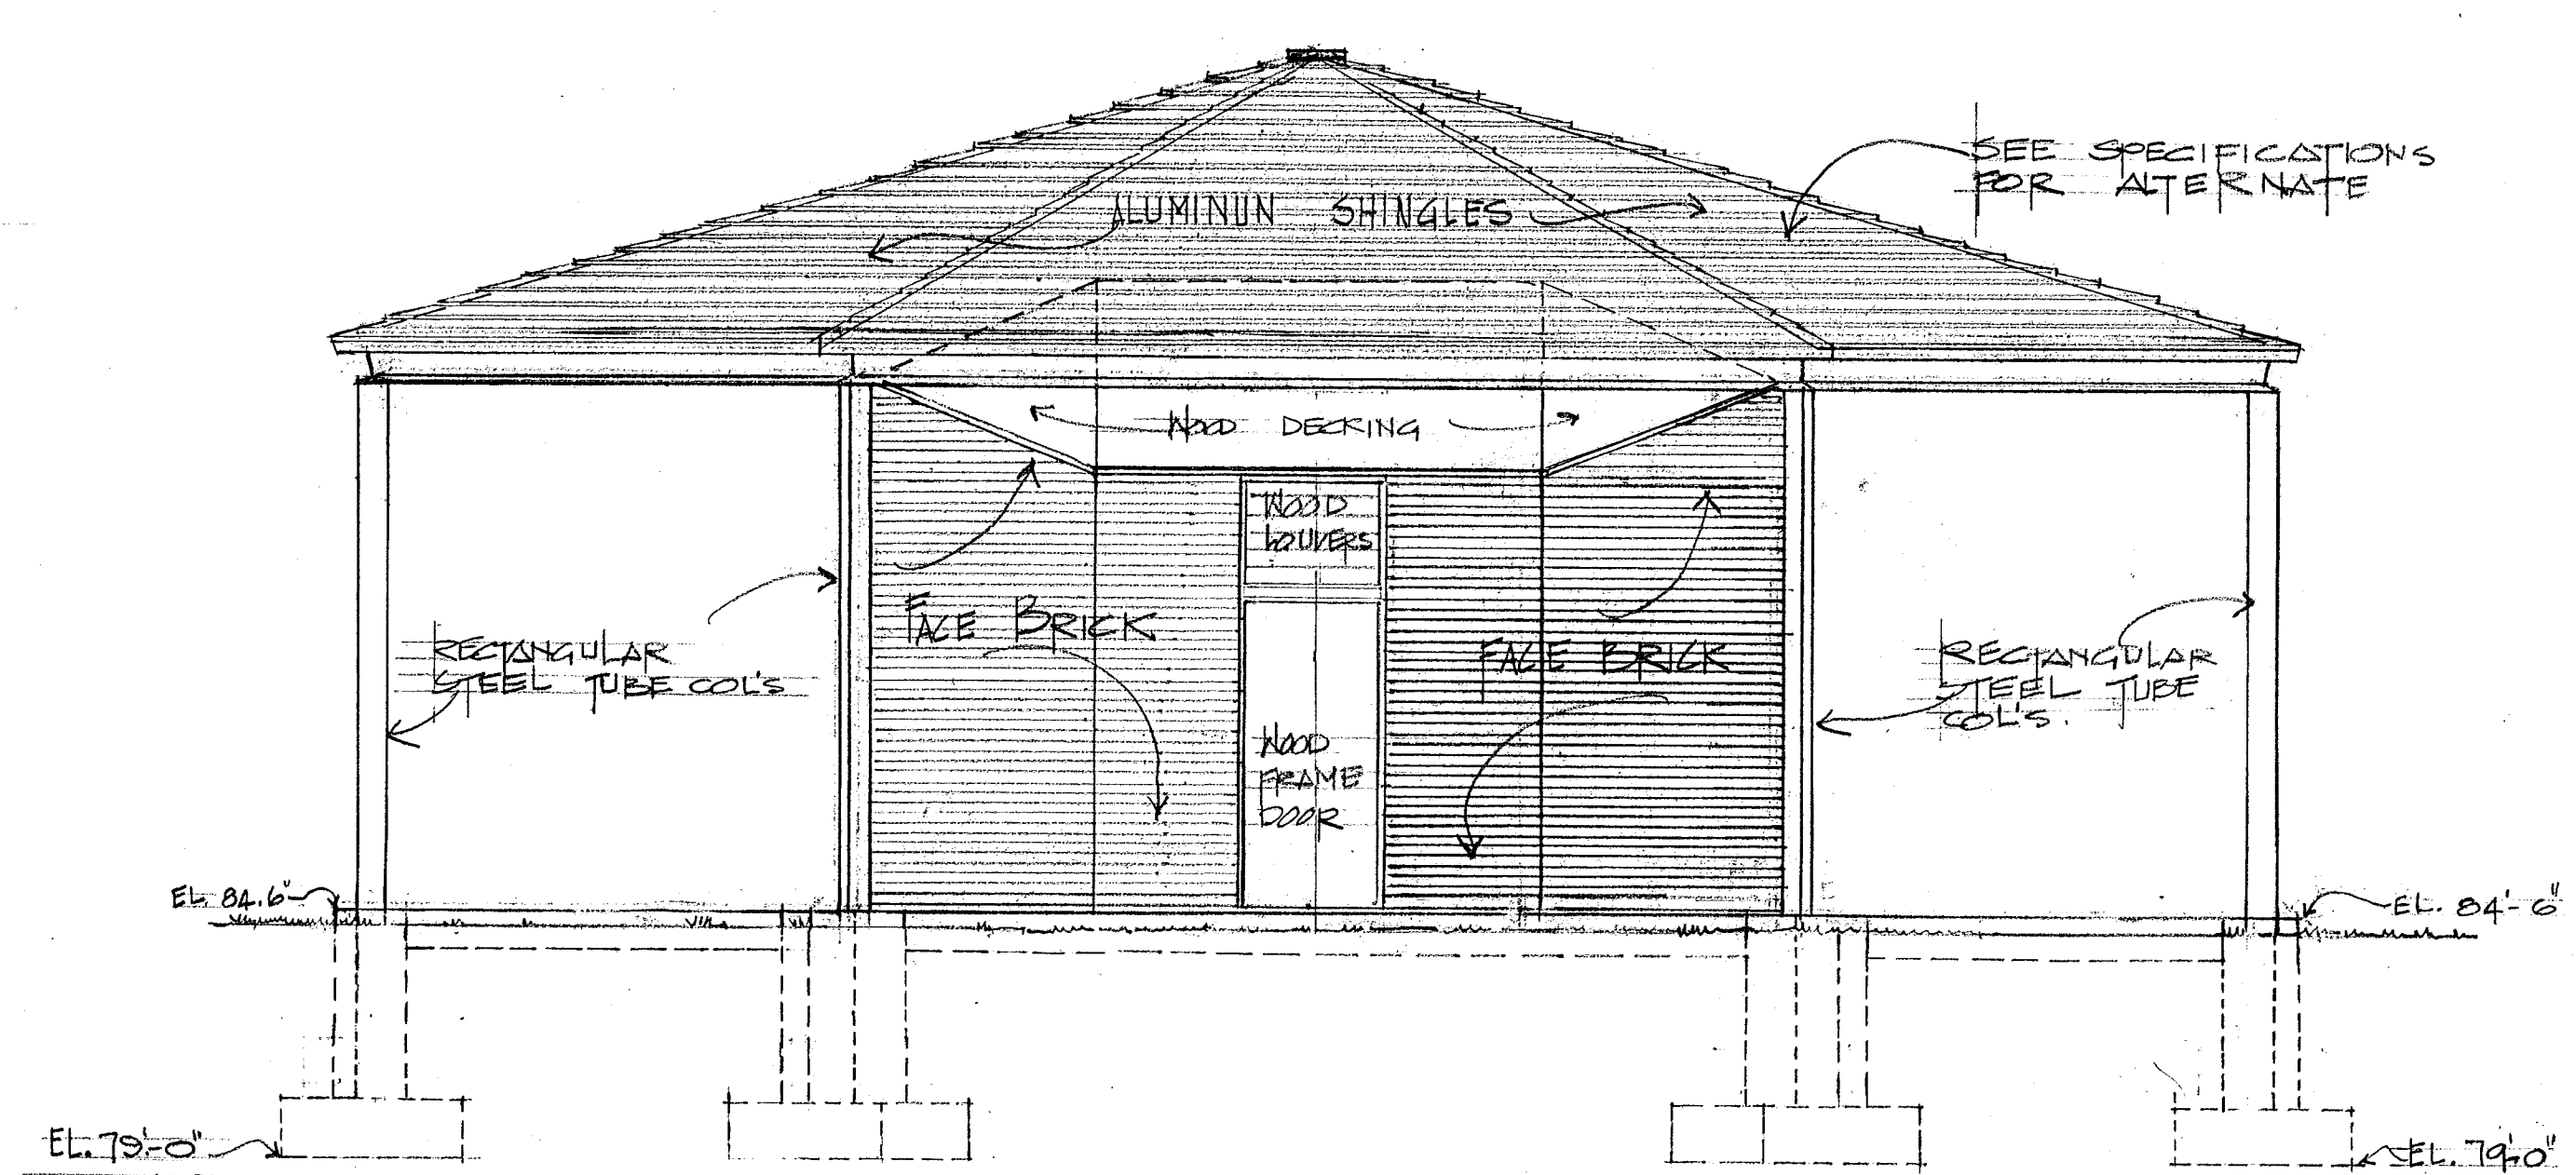


SOUTH ELEVATION
SCALE 1/4" = 1'-0"

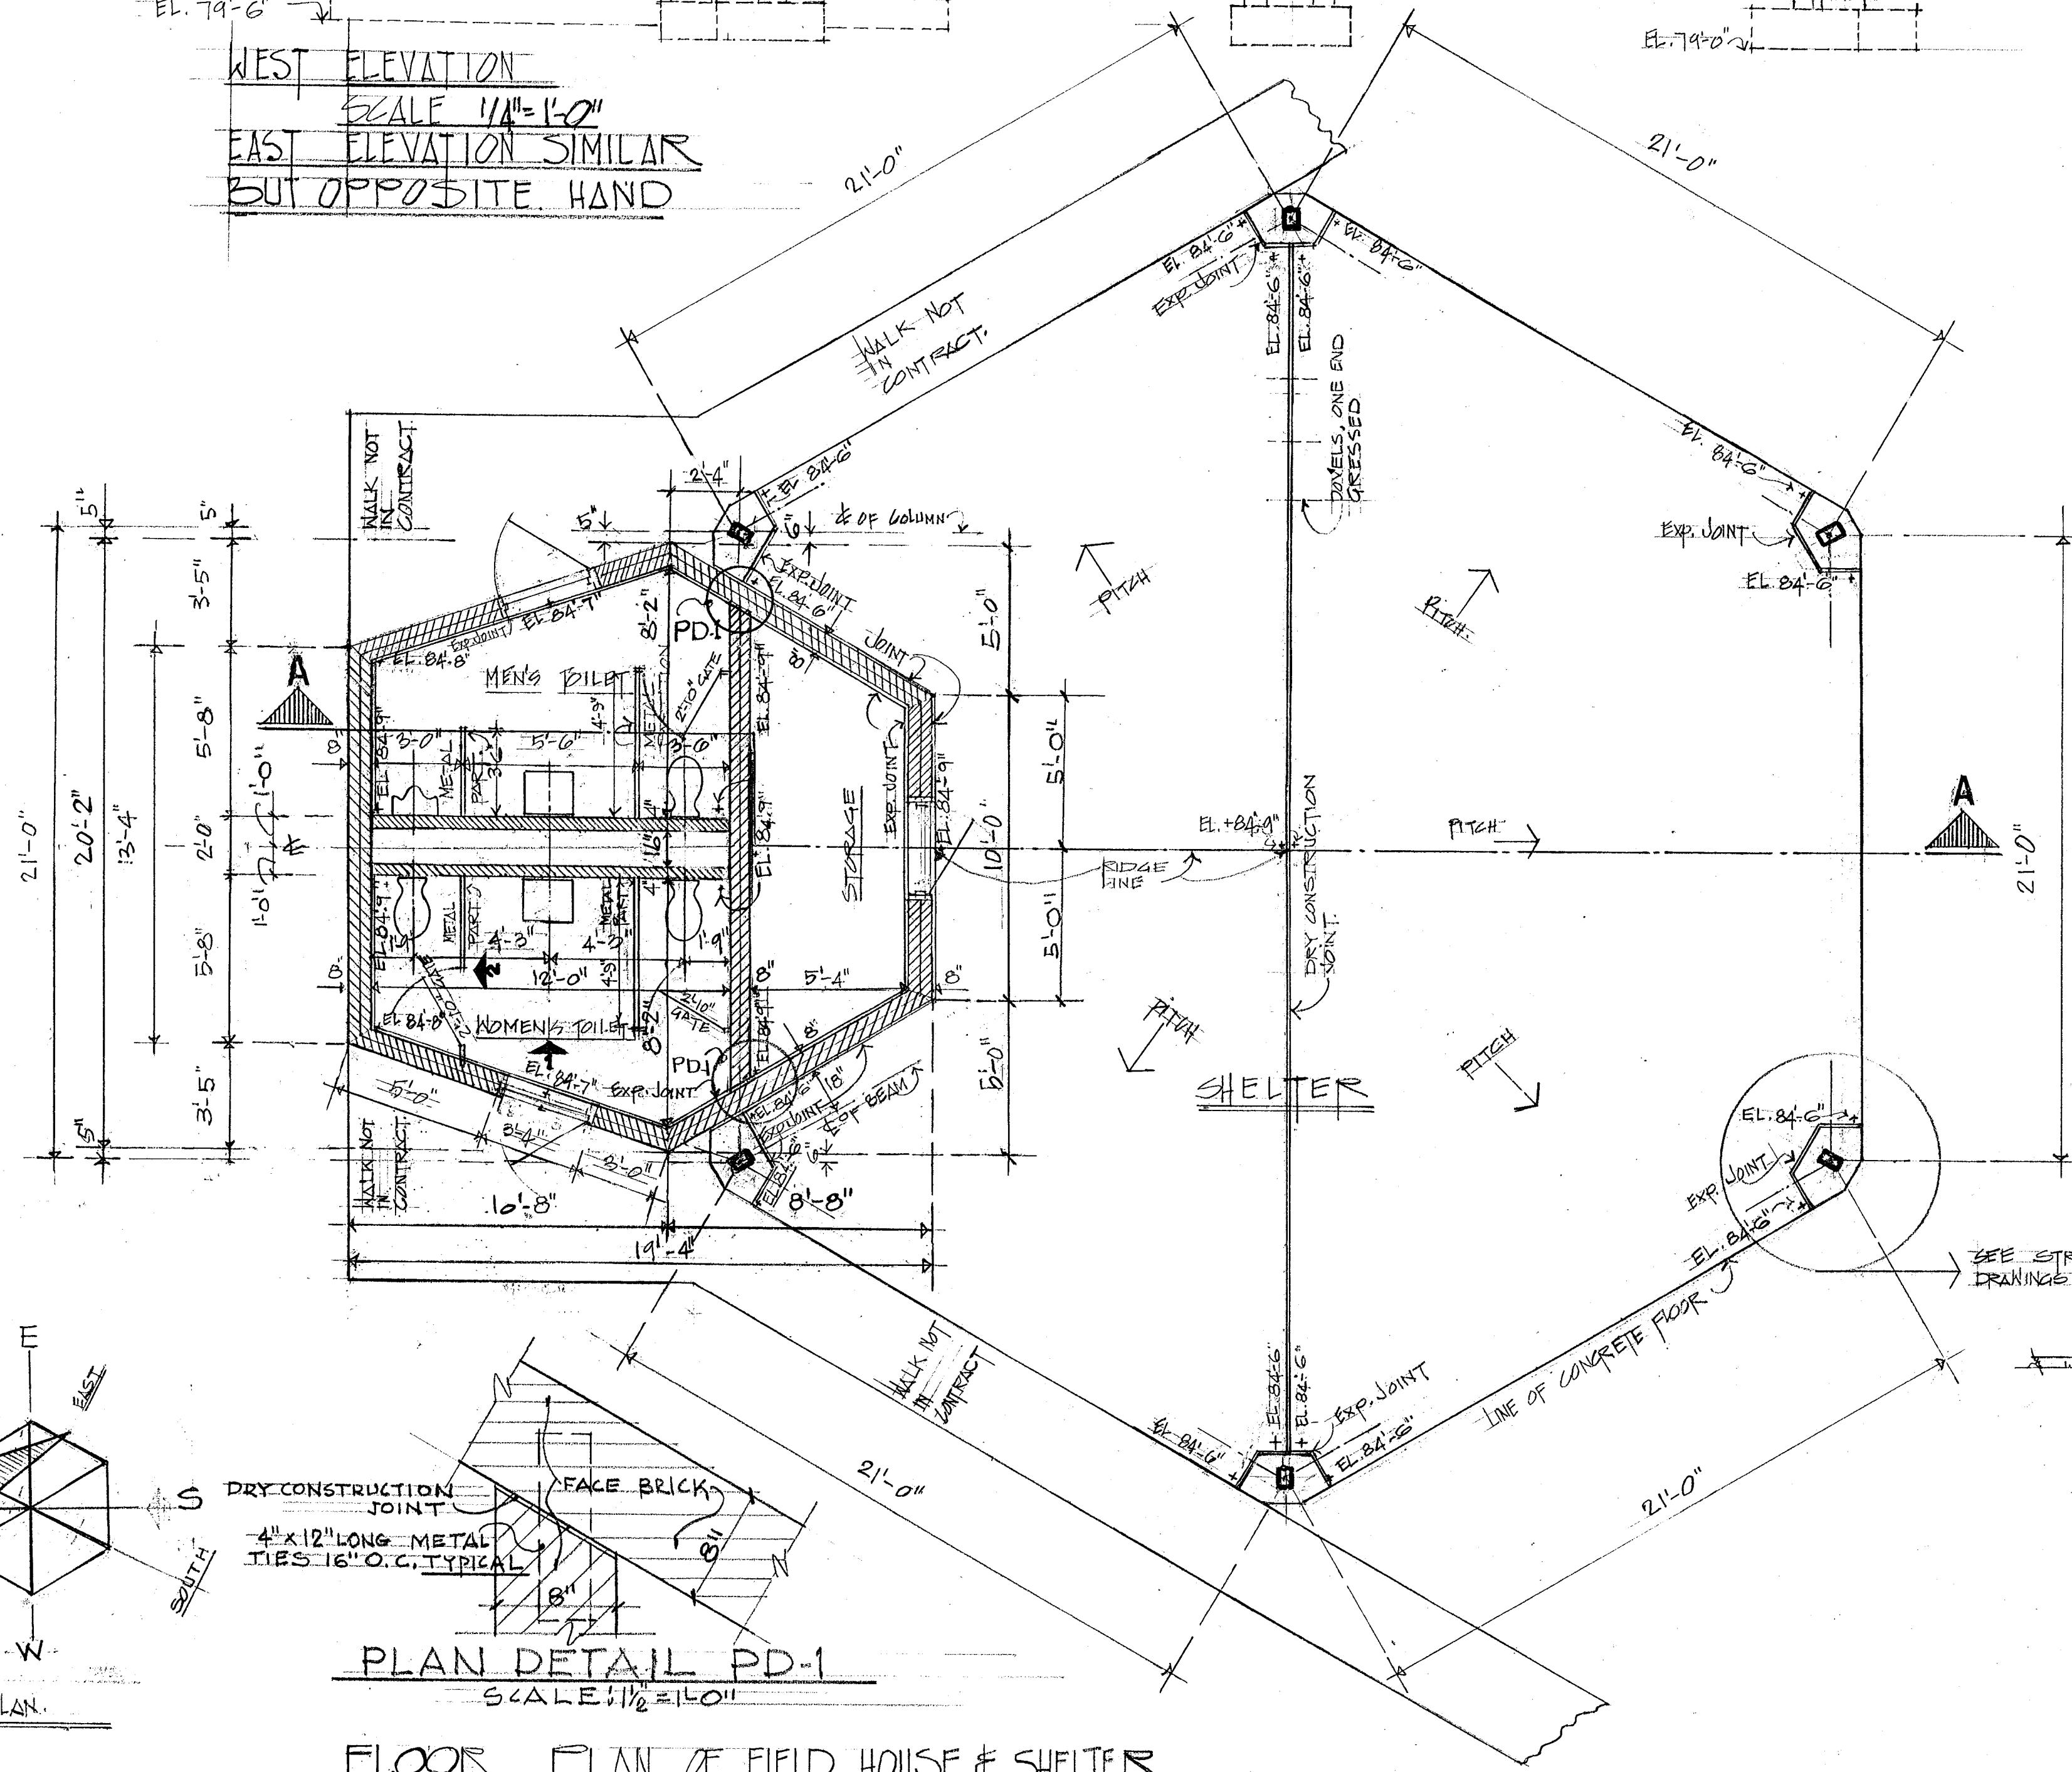


PLAN DETAIL PD-1
SCALE 1/2" = 1'-0"
FLOOR PLAN OF FIELD HOUSE & SHELTER
SCALE 1/4" = 1'-0"

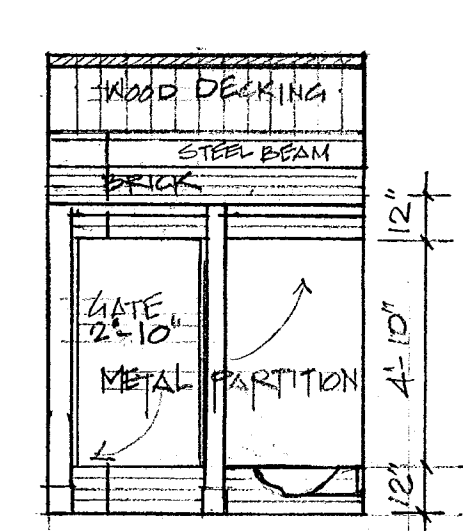


INTERIOR ELEVATION 2
WOMEN'S TOILET.

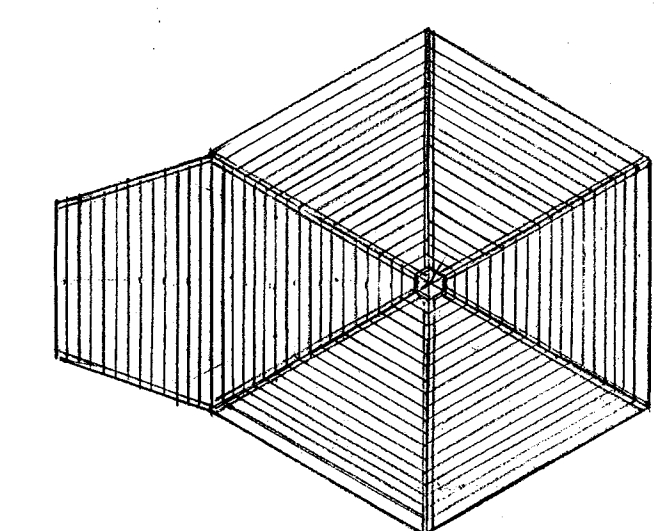


ROOF PLAN.
SCALE 1/16" = 1'-0"

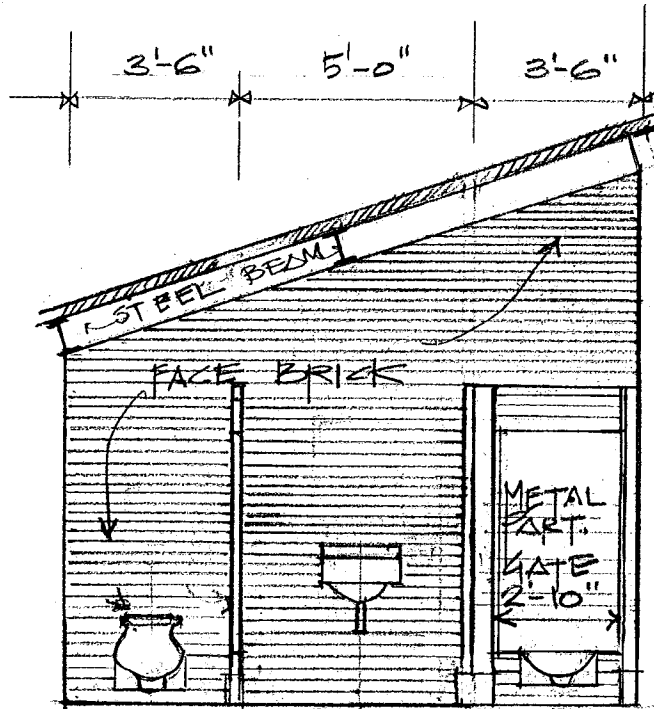

INTERIOR ELEVATION 1
WOMEN'S TOILET

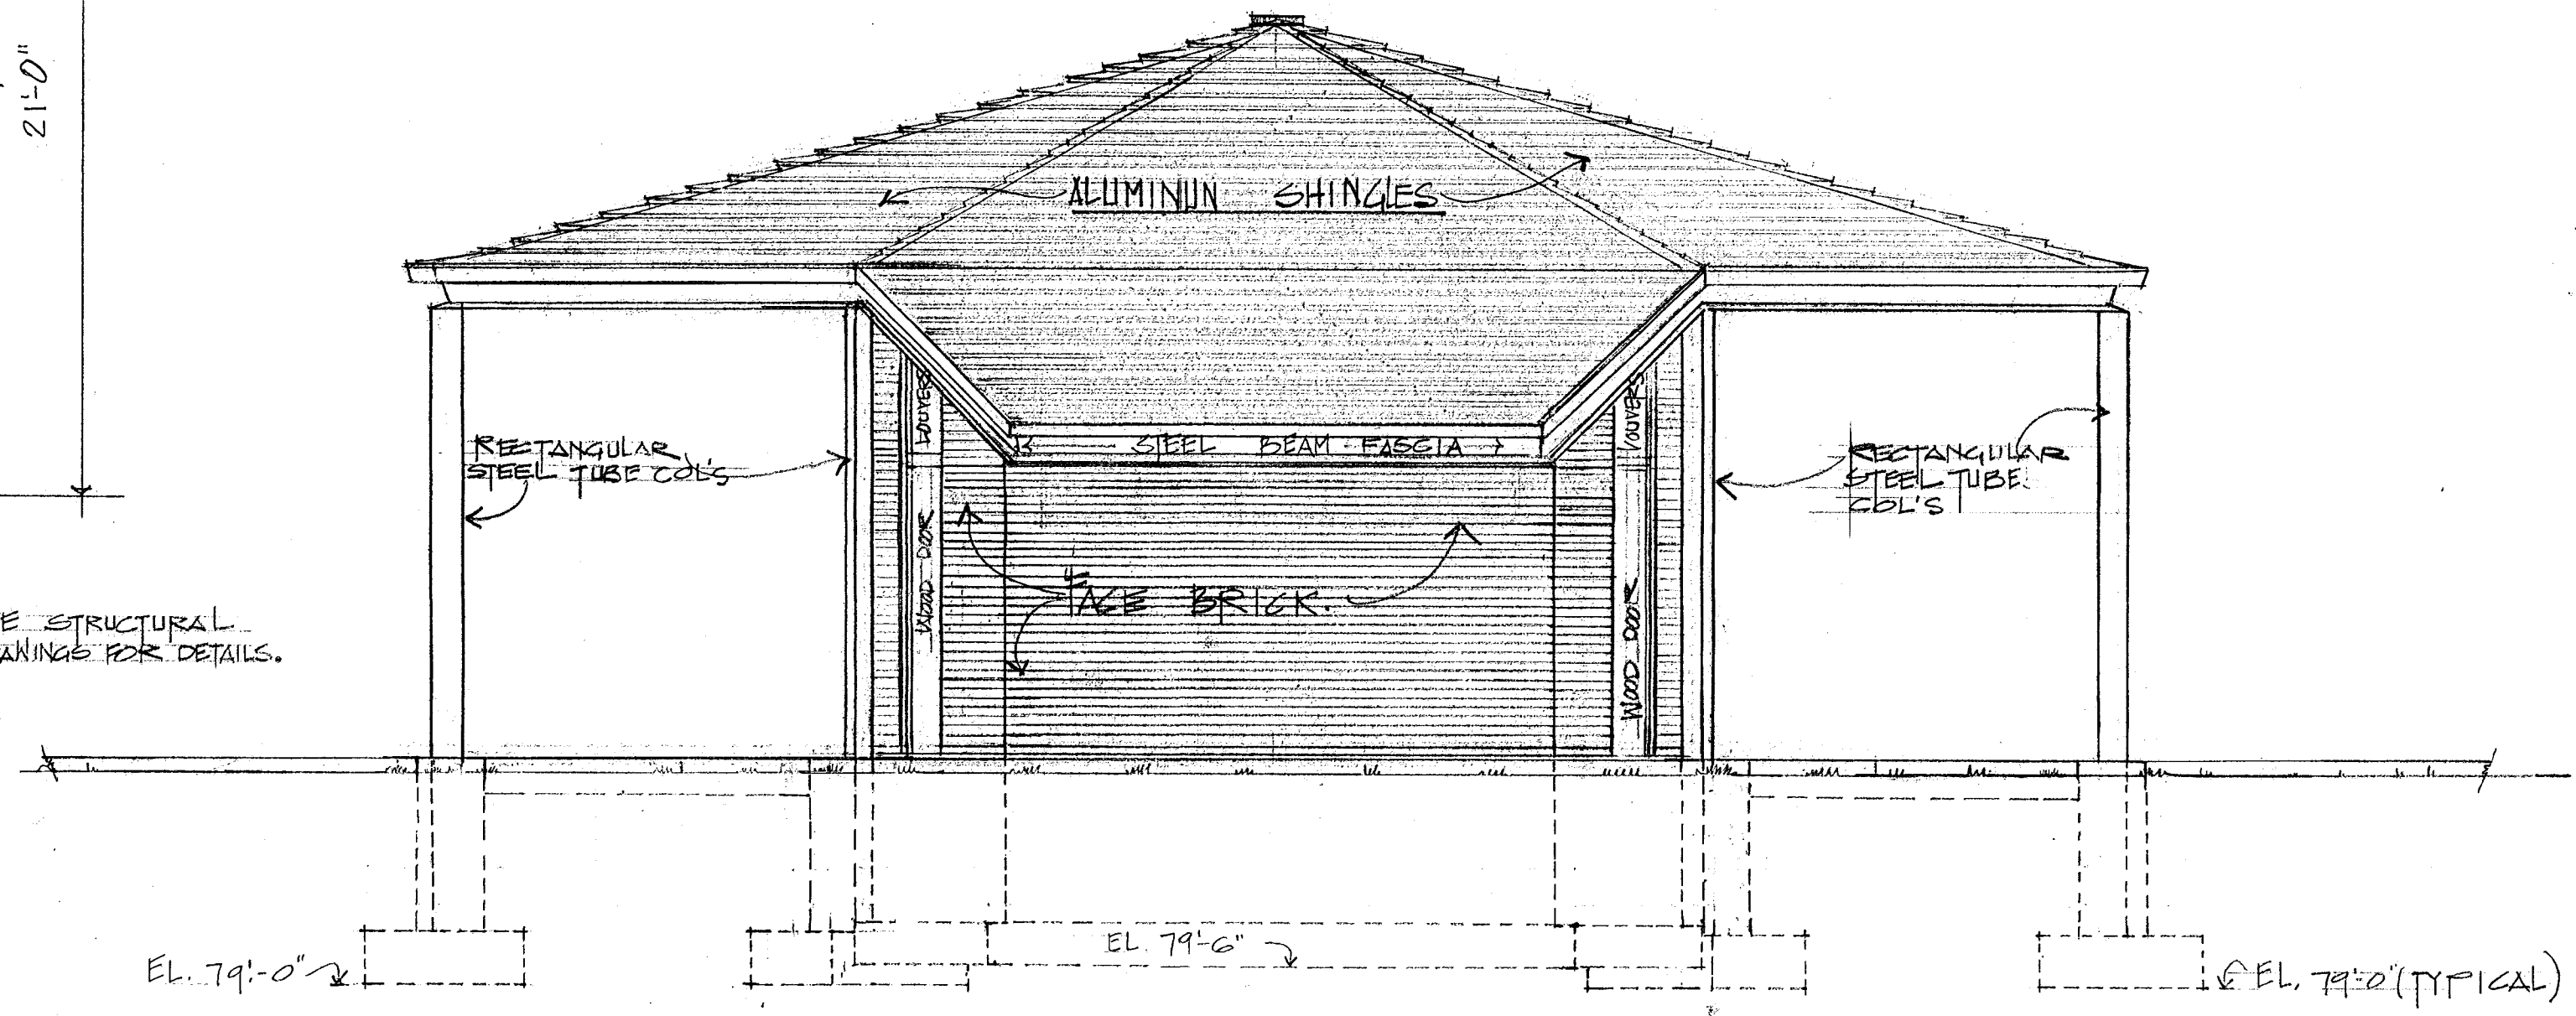

NORTH ELEVATION
SCALE 1/4" = 1'-0"

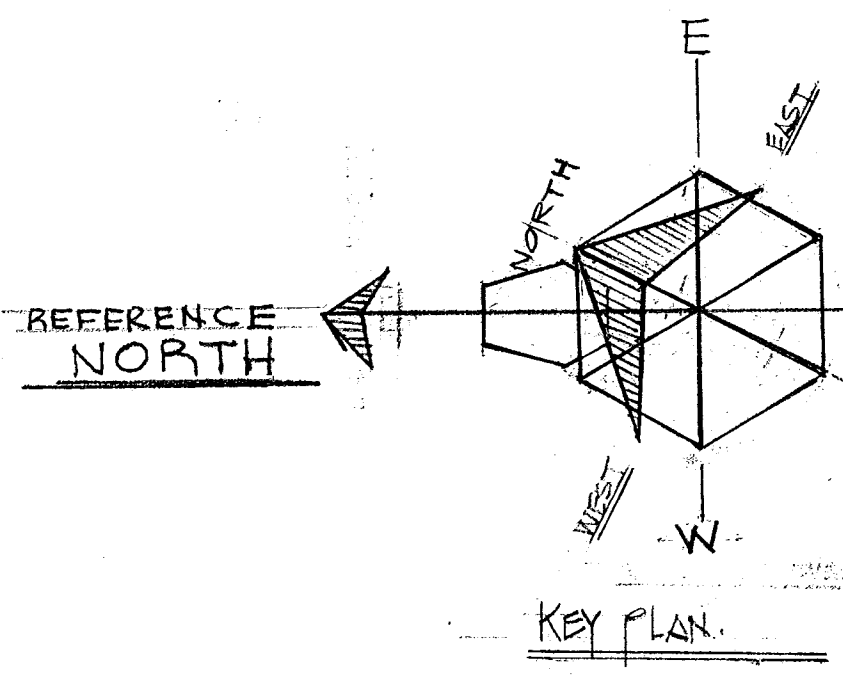

CITY OF HARTFORD, CONNECTICUT DEPARTMENT OF ENGINEERING		
FIELD HOUSE, SHELTER AND SPRAY POOL AT BARBOUR- KENNY COMPLEX, HARTFORD, CONN.		DWG. NO. A-1
SUBMITTED H. FLORES-JENKINS	RECOMMENDED CITY ARCHITECT	APPROVED CITY ENGINEER
DESIGN TRACED	DRAWN CHECK	DAYBOOK NO. 010153 B DATE: MARCH 6, 1970