


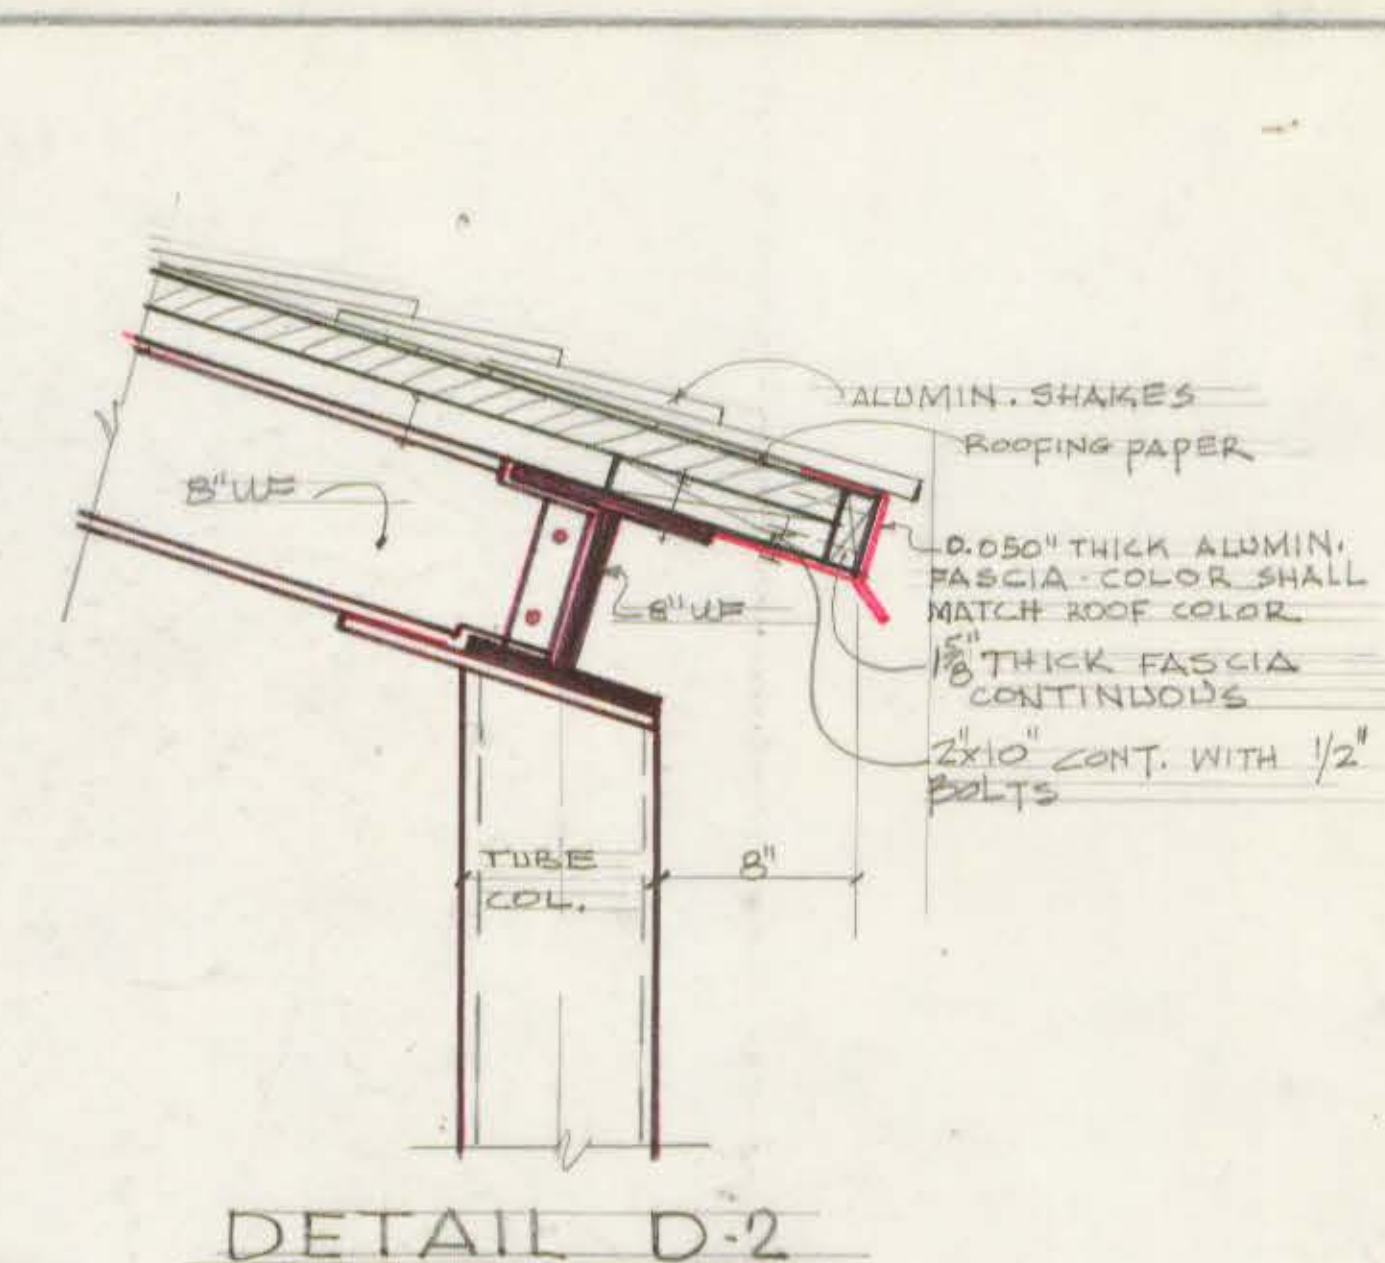

DETAIL D-3


DETAIL-D-7

DETAIL D-8

HEAD DETAIL D-10

SECTION SD-1

DETAIL D-2

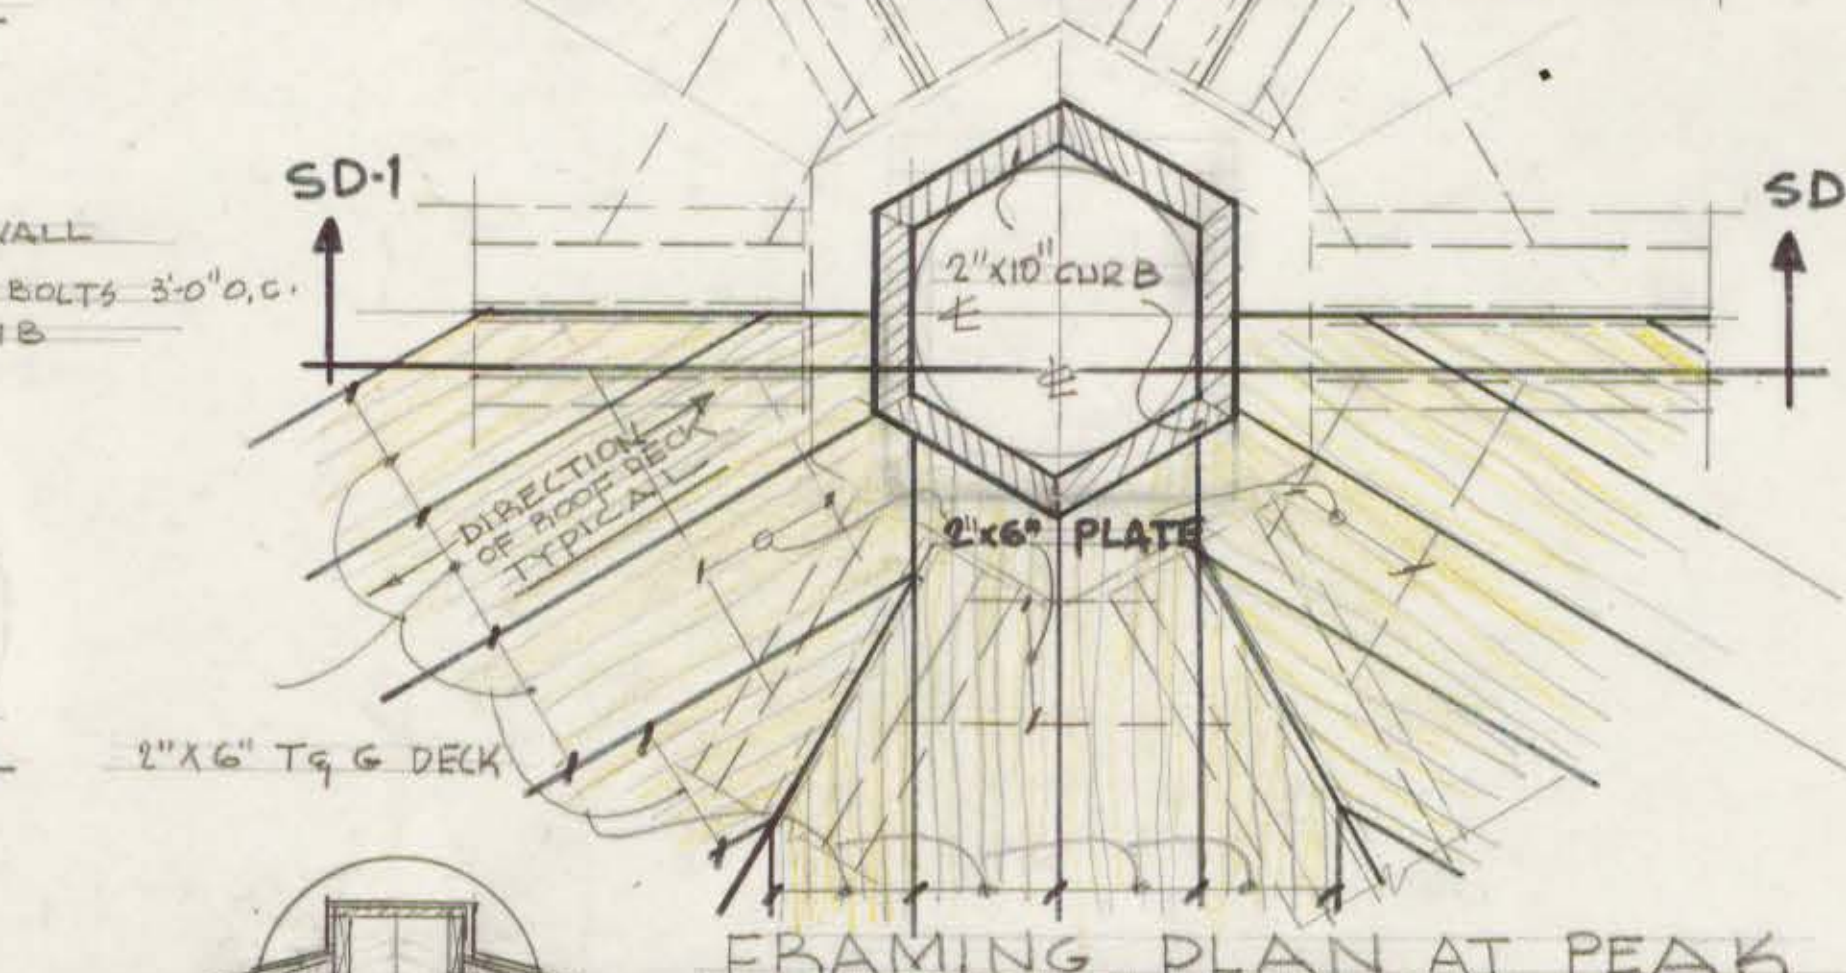


DETAIL D-4

DETAIL D-5

DOOR JAMB

JAMB DETAIL D-9


FRAMING PLAN AT PEAK

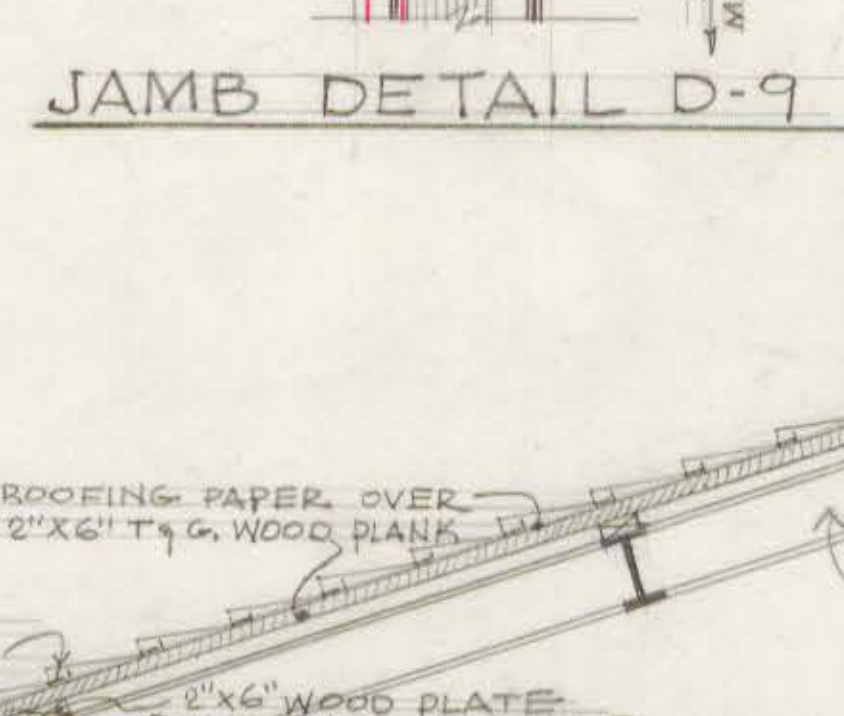

DETAIL D-6

ROOF FINISH
ALUMINUM SHAK
22 FEB 15

ROOF SLOPE AS SHOWN
ON 4 IN BETWEEN THE
RIDGE BEAMS 4 TO 12

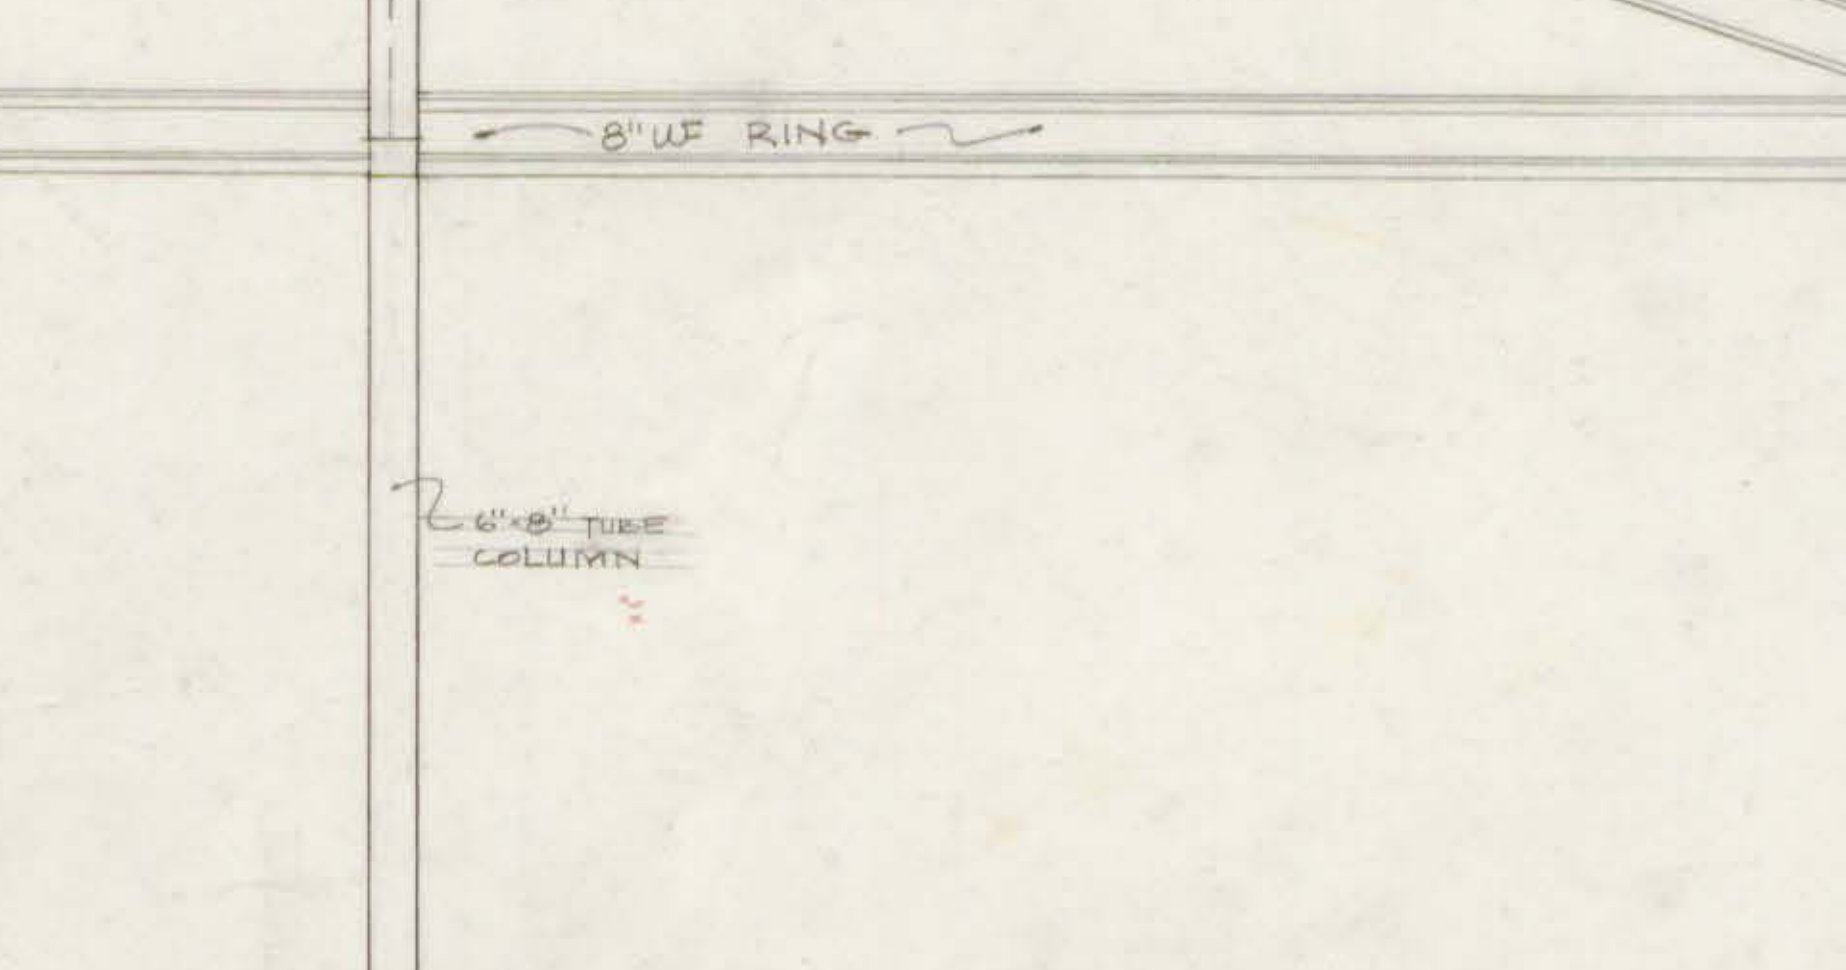


DETAIL D-1

1	2	
---	---	---	---	---	---	---	---	---	----	----	-----

PERIMETER FOUND

7

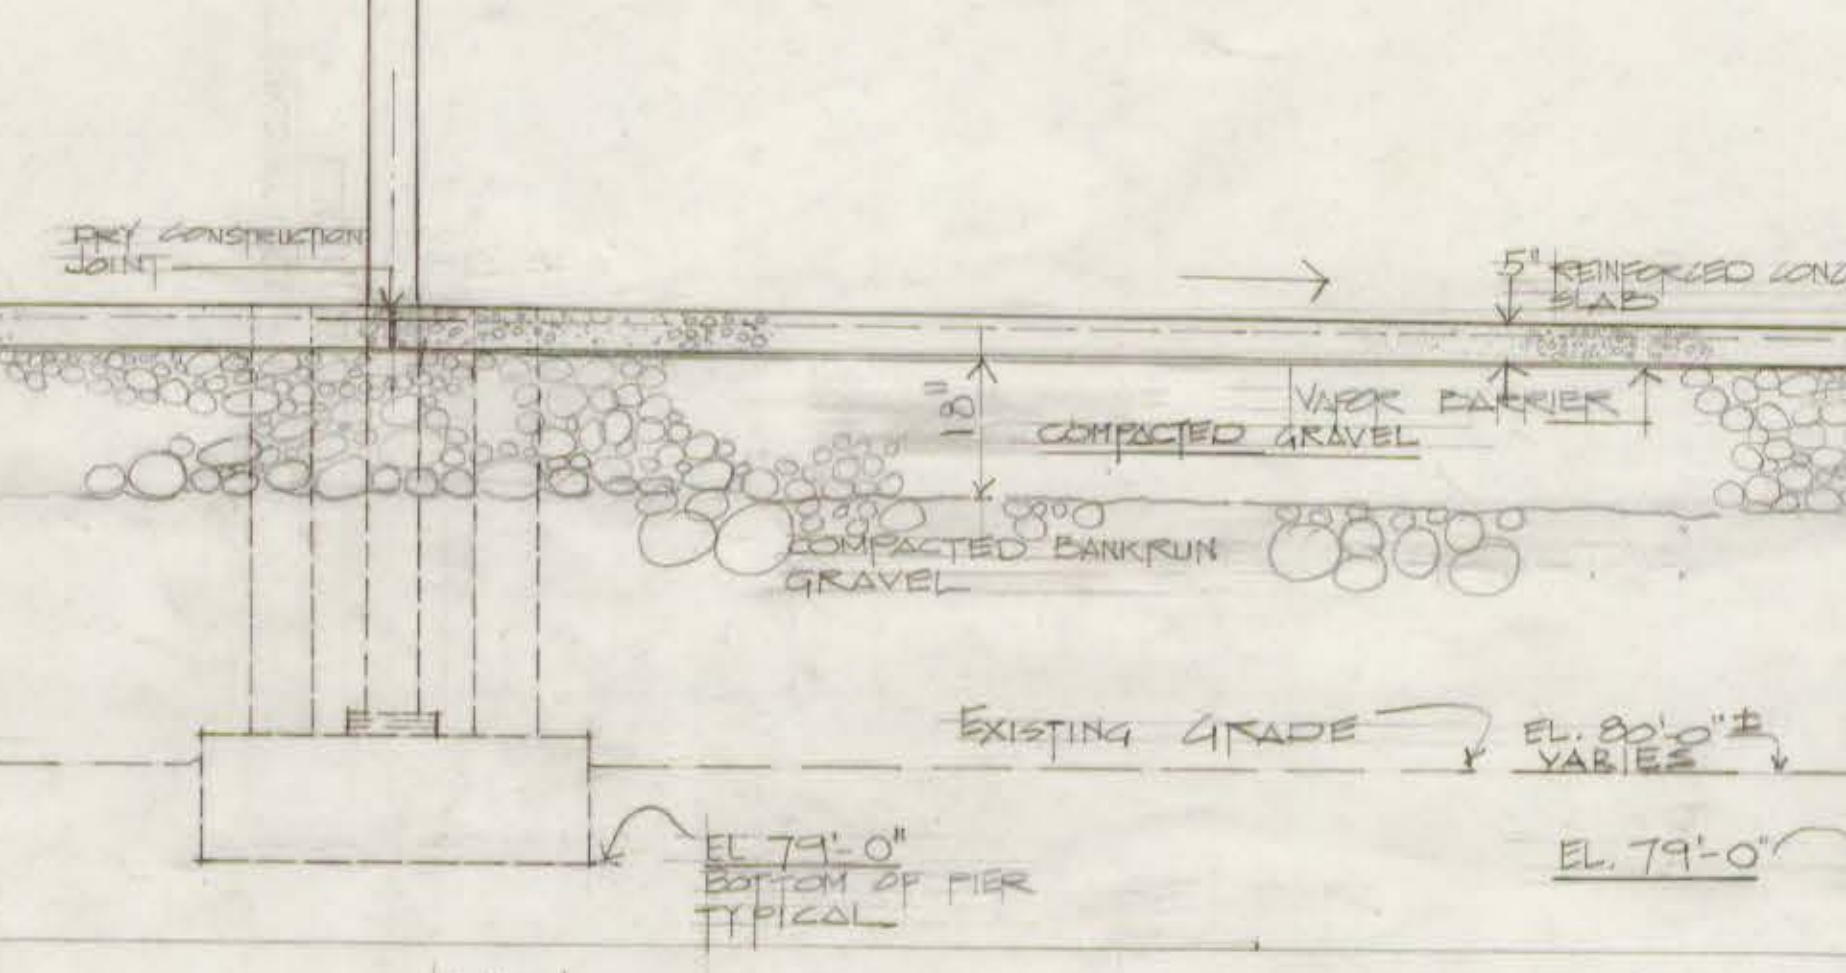

SECTION A-A THROUGH FIELD HOUSE & SHELTER
SCALE 1/2" = 1'-0"

SEE STRUCTURAL DRAWING-S-2
FOR FOUNDATION PLAN.

CITY OF HARTFORD, CONNECTICUT		
DEPARTMENT OF ENGINEERING		
FIELD HOUSE - SHELTER AND SPRAY POOL AT BARBOUR-KENEDY COMPLEX HARTFORD, CONN.		DWS, No. A-2
SUBMITTED H. FLORES-JENKINS	RECOMMENDED CITY ARCHITECT	APPROVED <i>S. E. Hays</i> CITY ENGINEER
DESIGN TRACED	DRAWN CHECKED REF. 11	DAYBOOK No. 010182-C DATE MARCH 9, 1970