




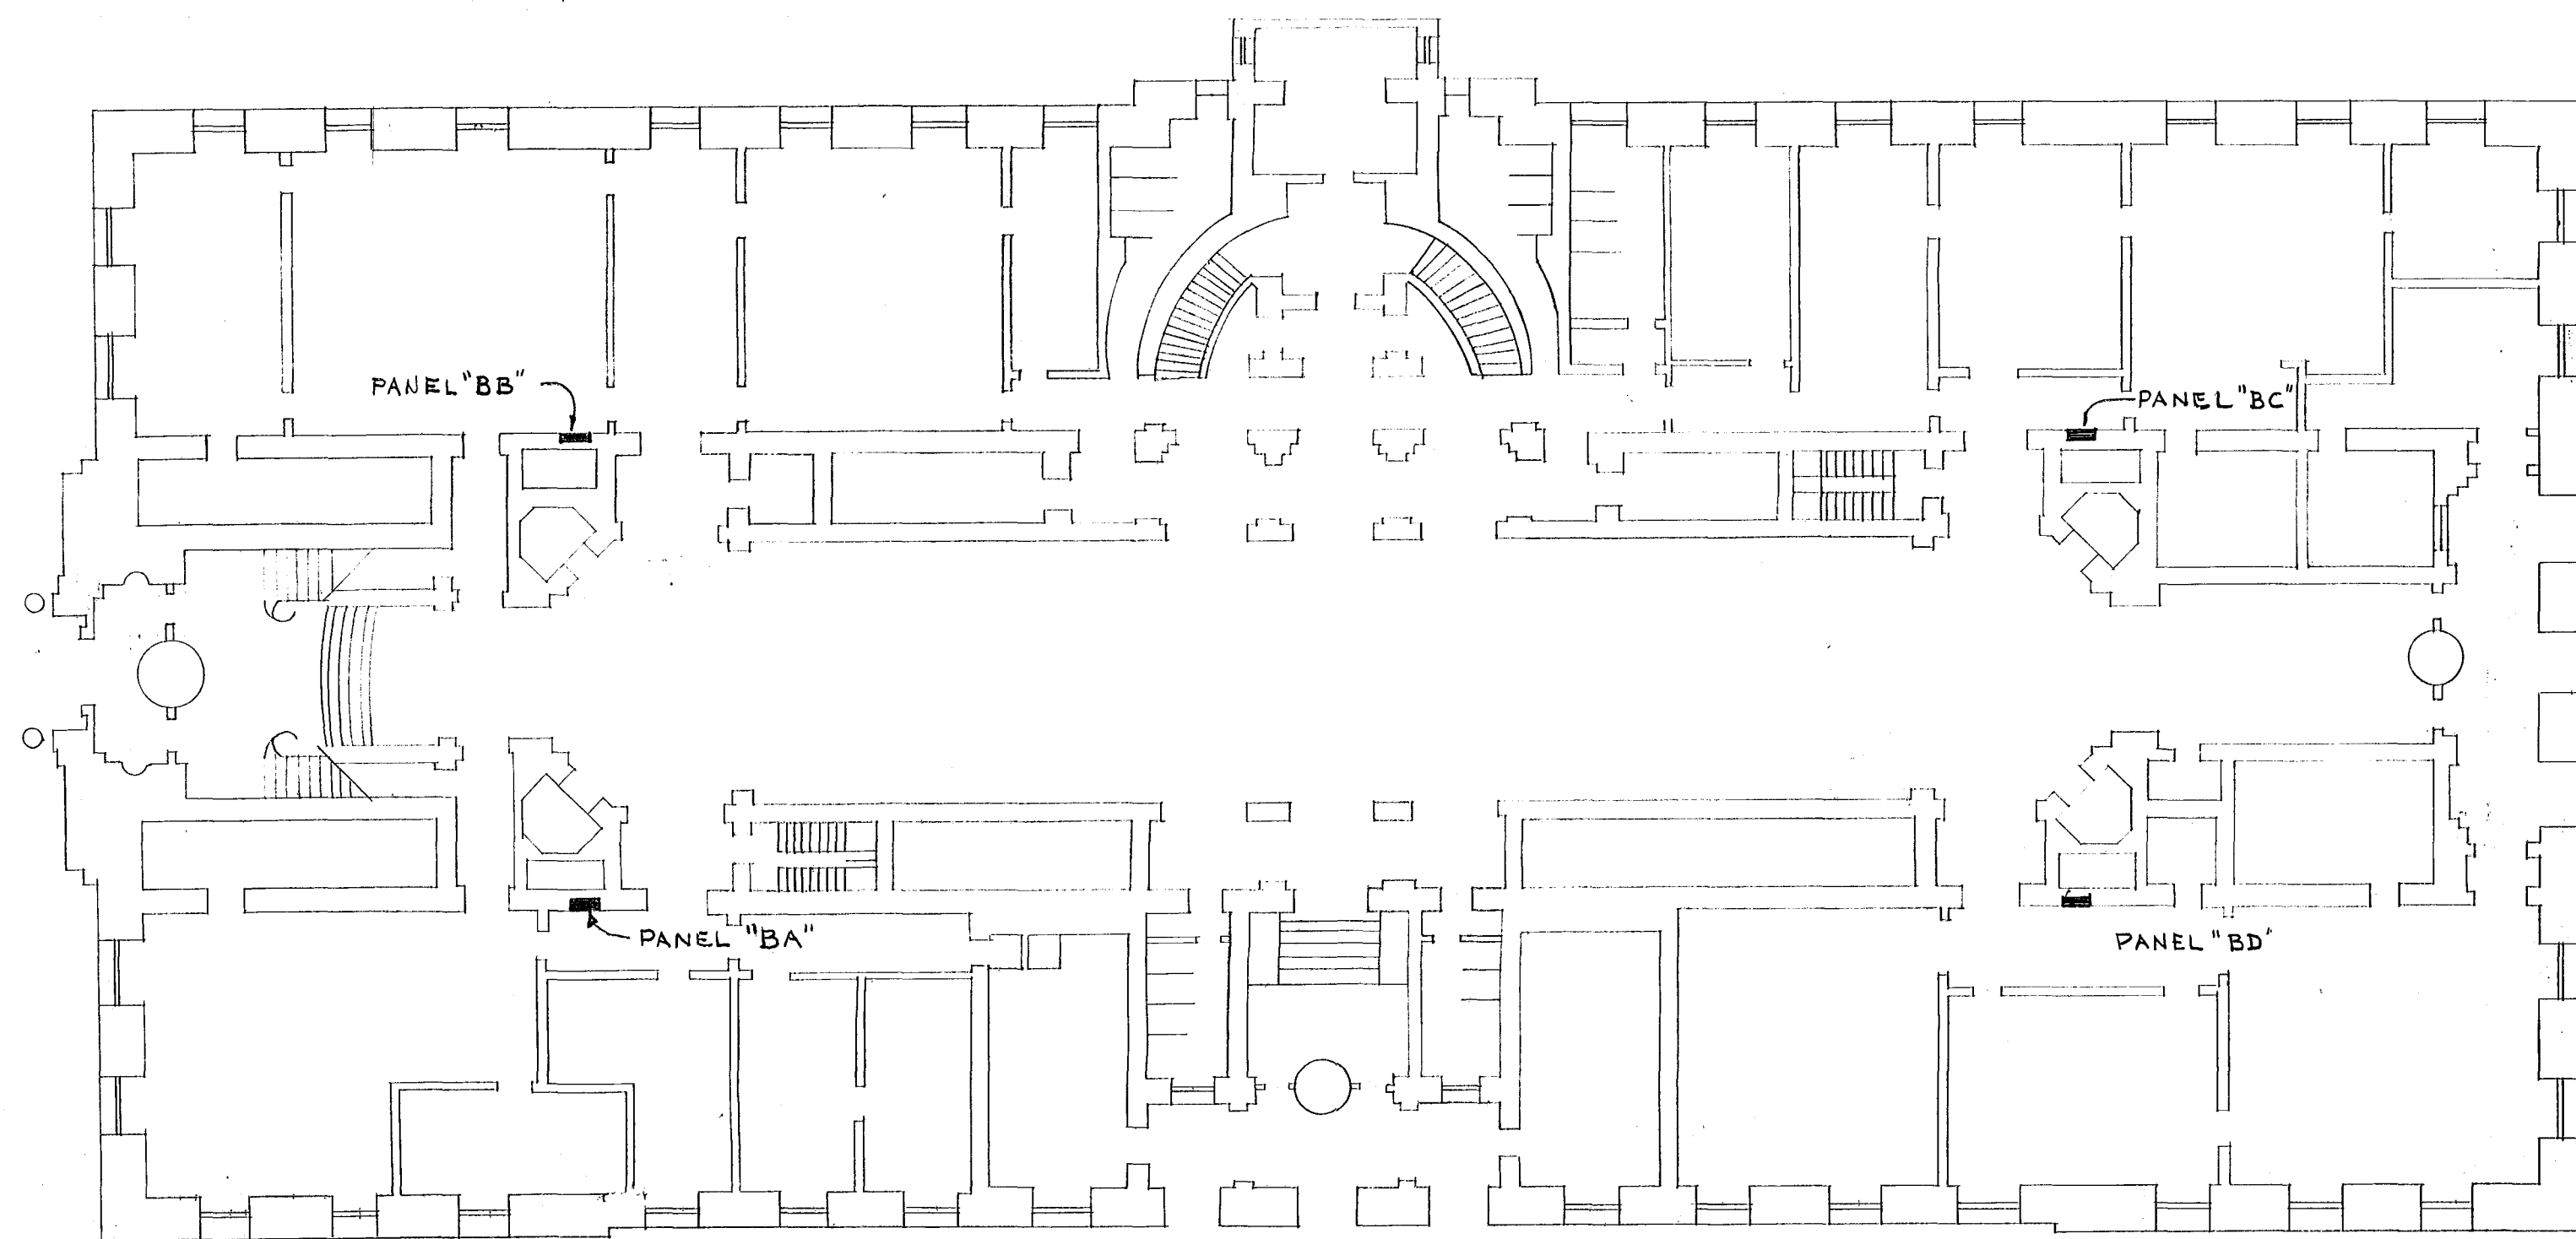


BASEMENT FLOOR PLAN SCALE $\frac{1}{16}" = 1'-0"$

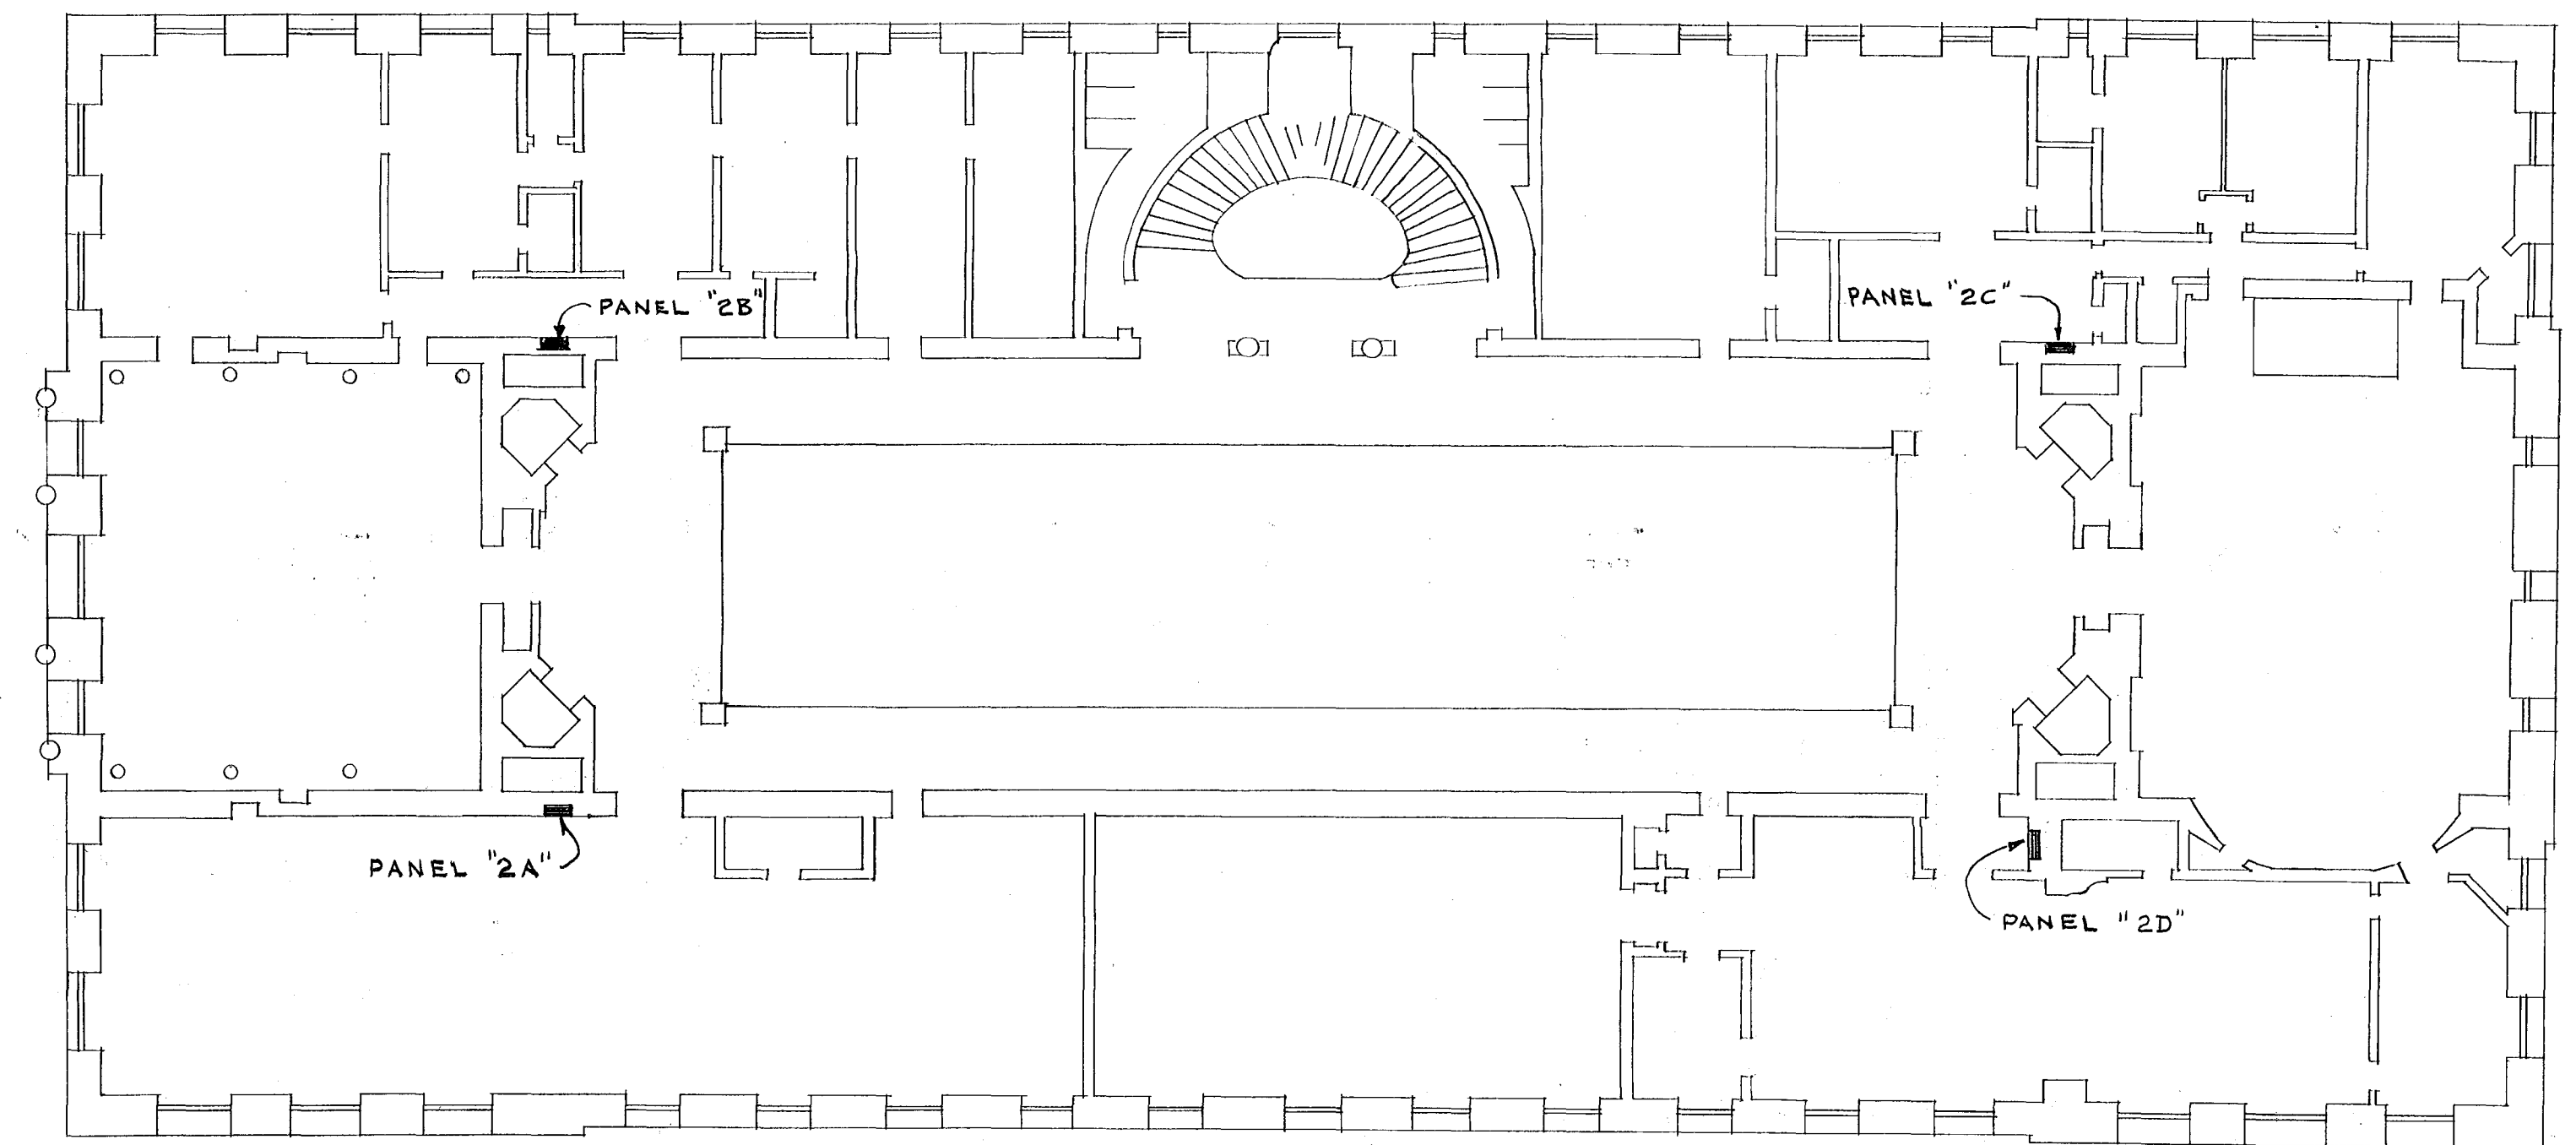

SECOND FLOOR PLAN SCALE $\frac{1}{16}" = 1'-0"$

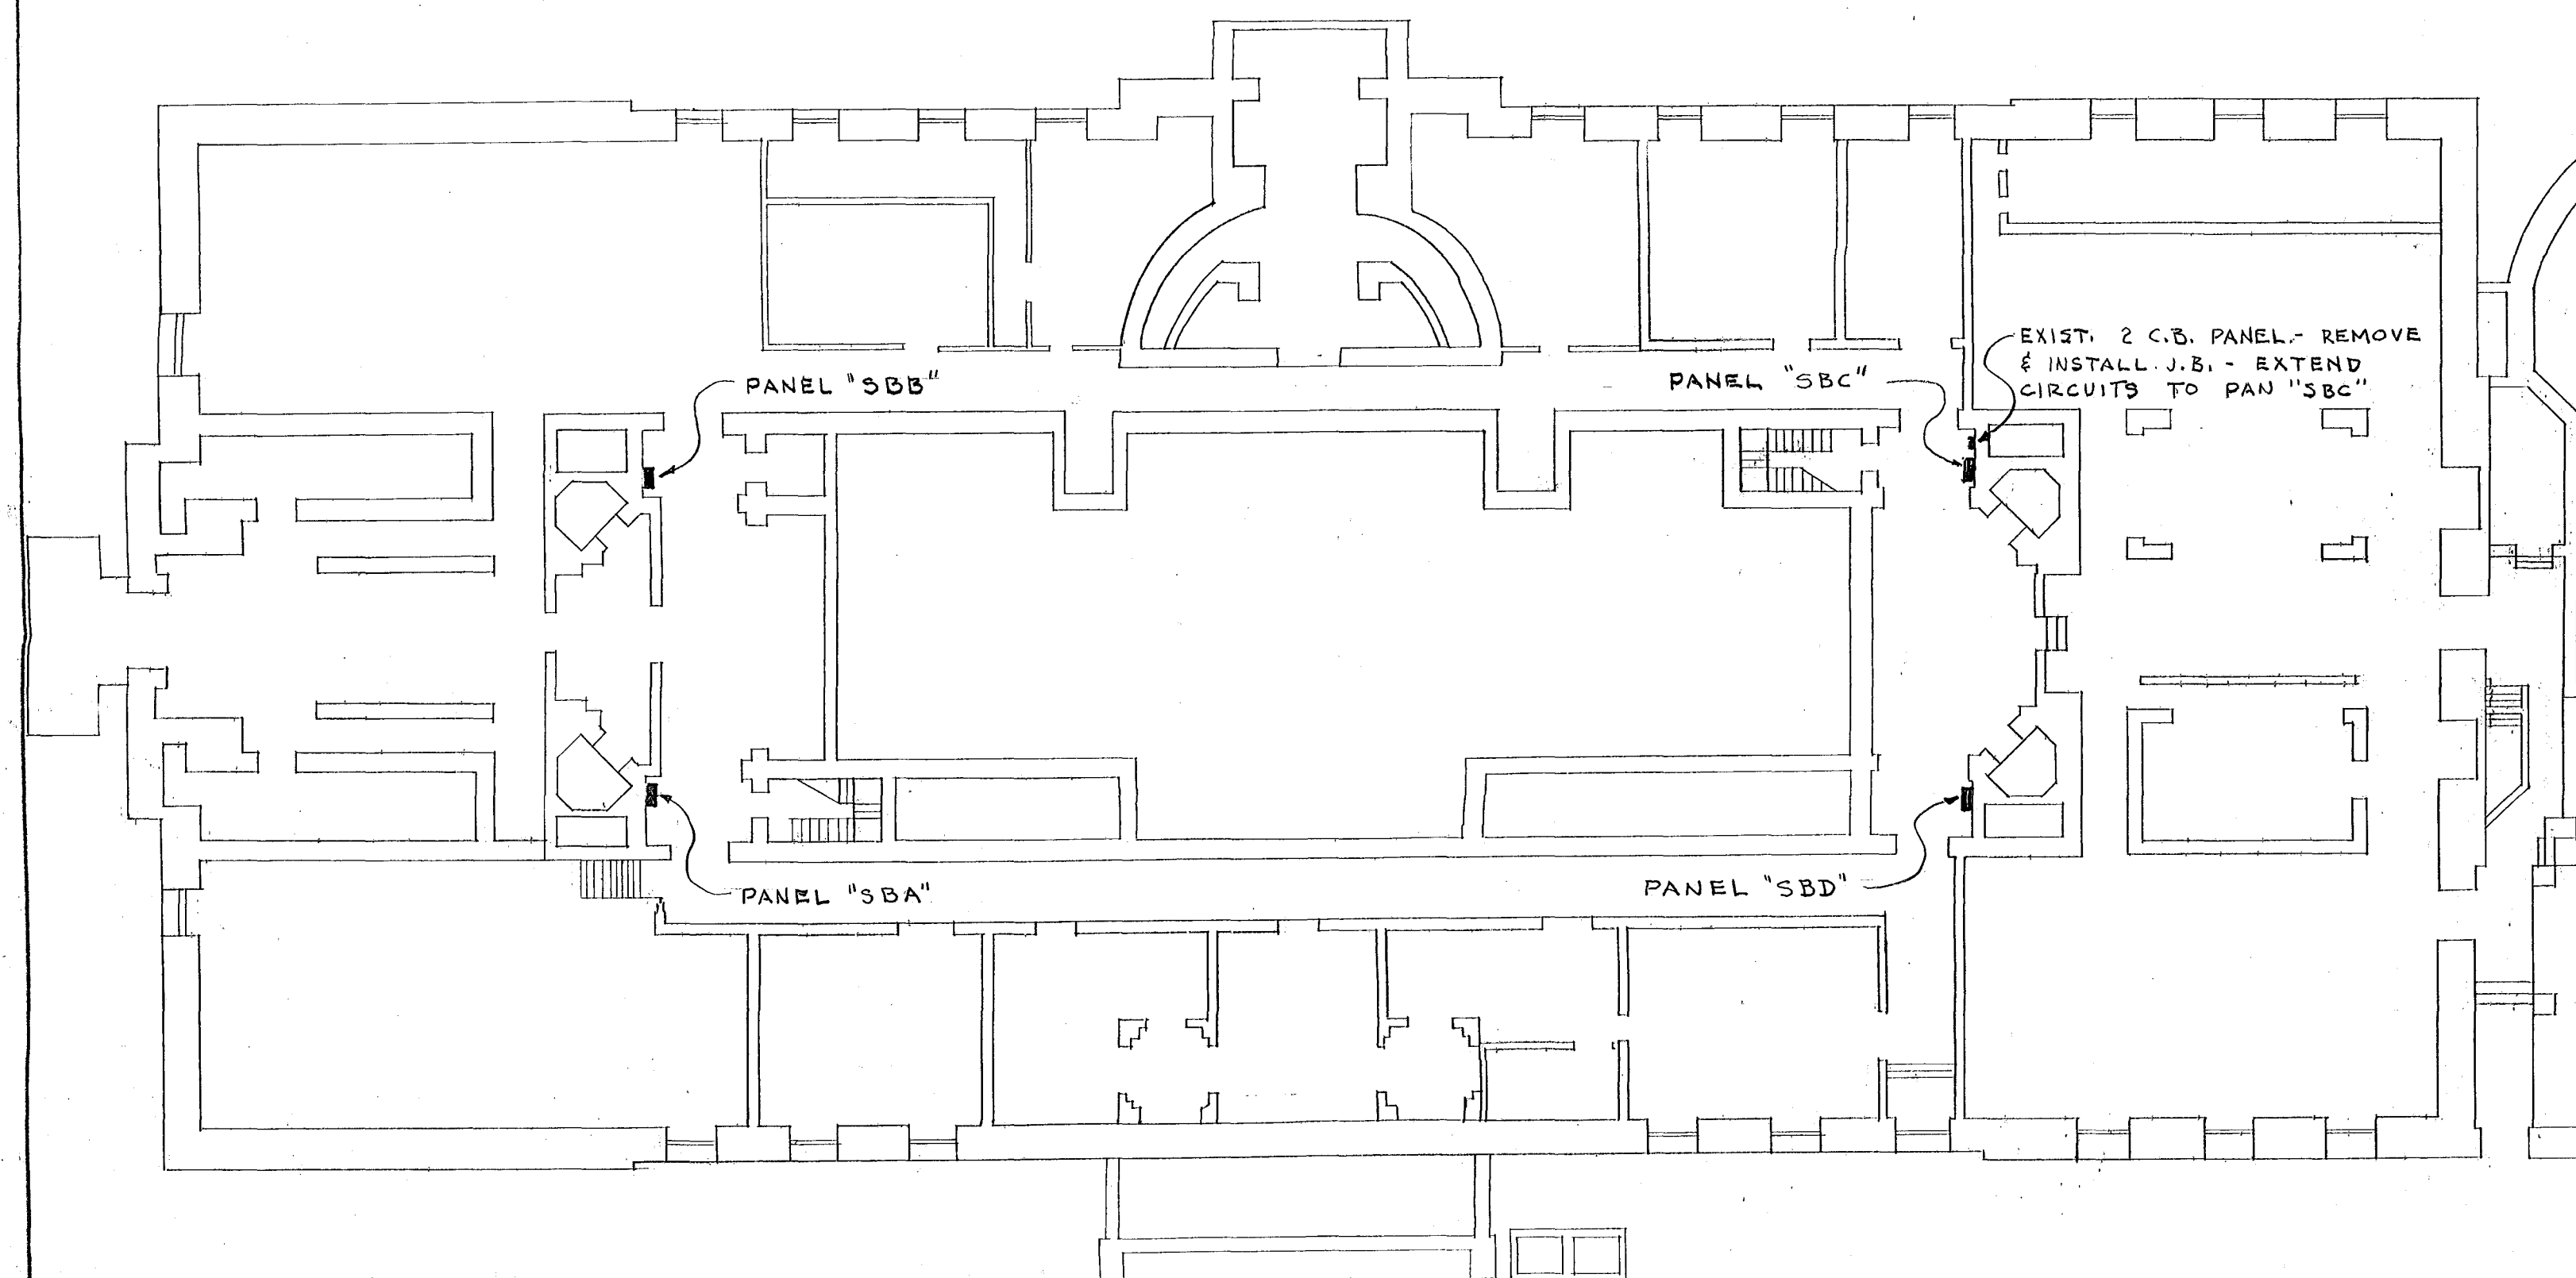

SUB-BASEMENT FLOOR PLAN SCALE $\frac{1}{16}" = 1'-0"$

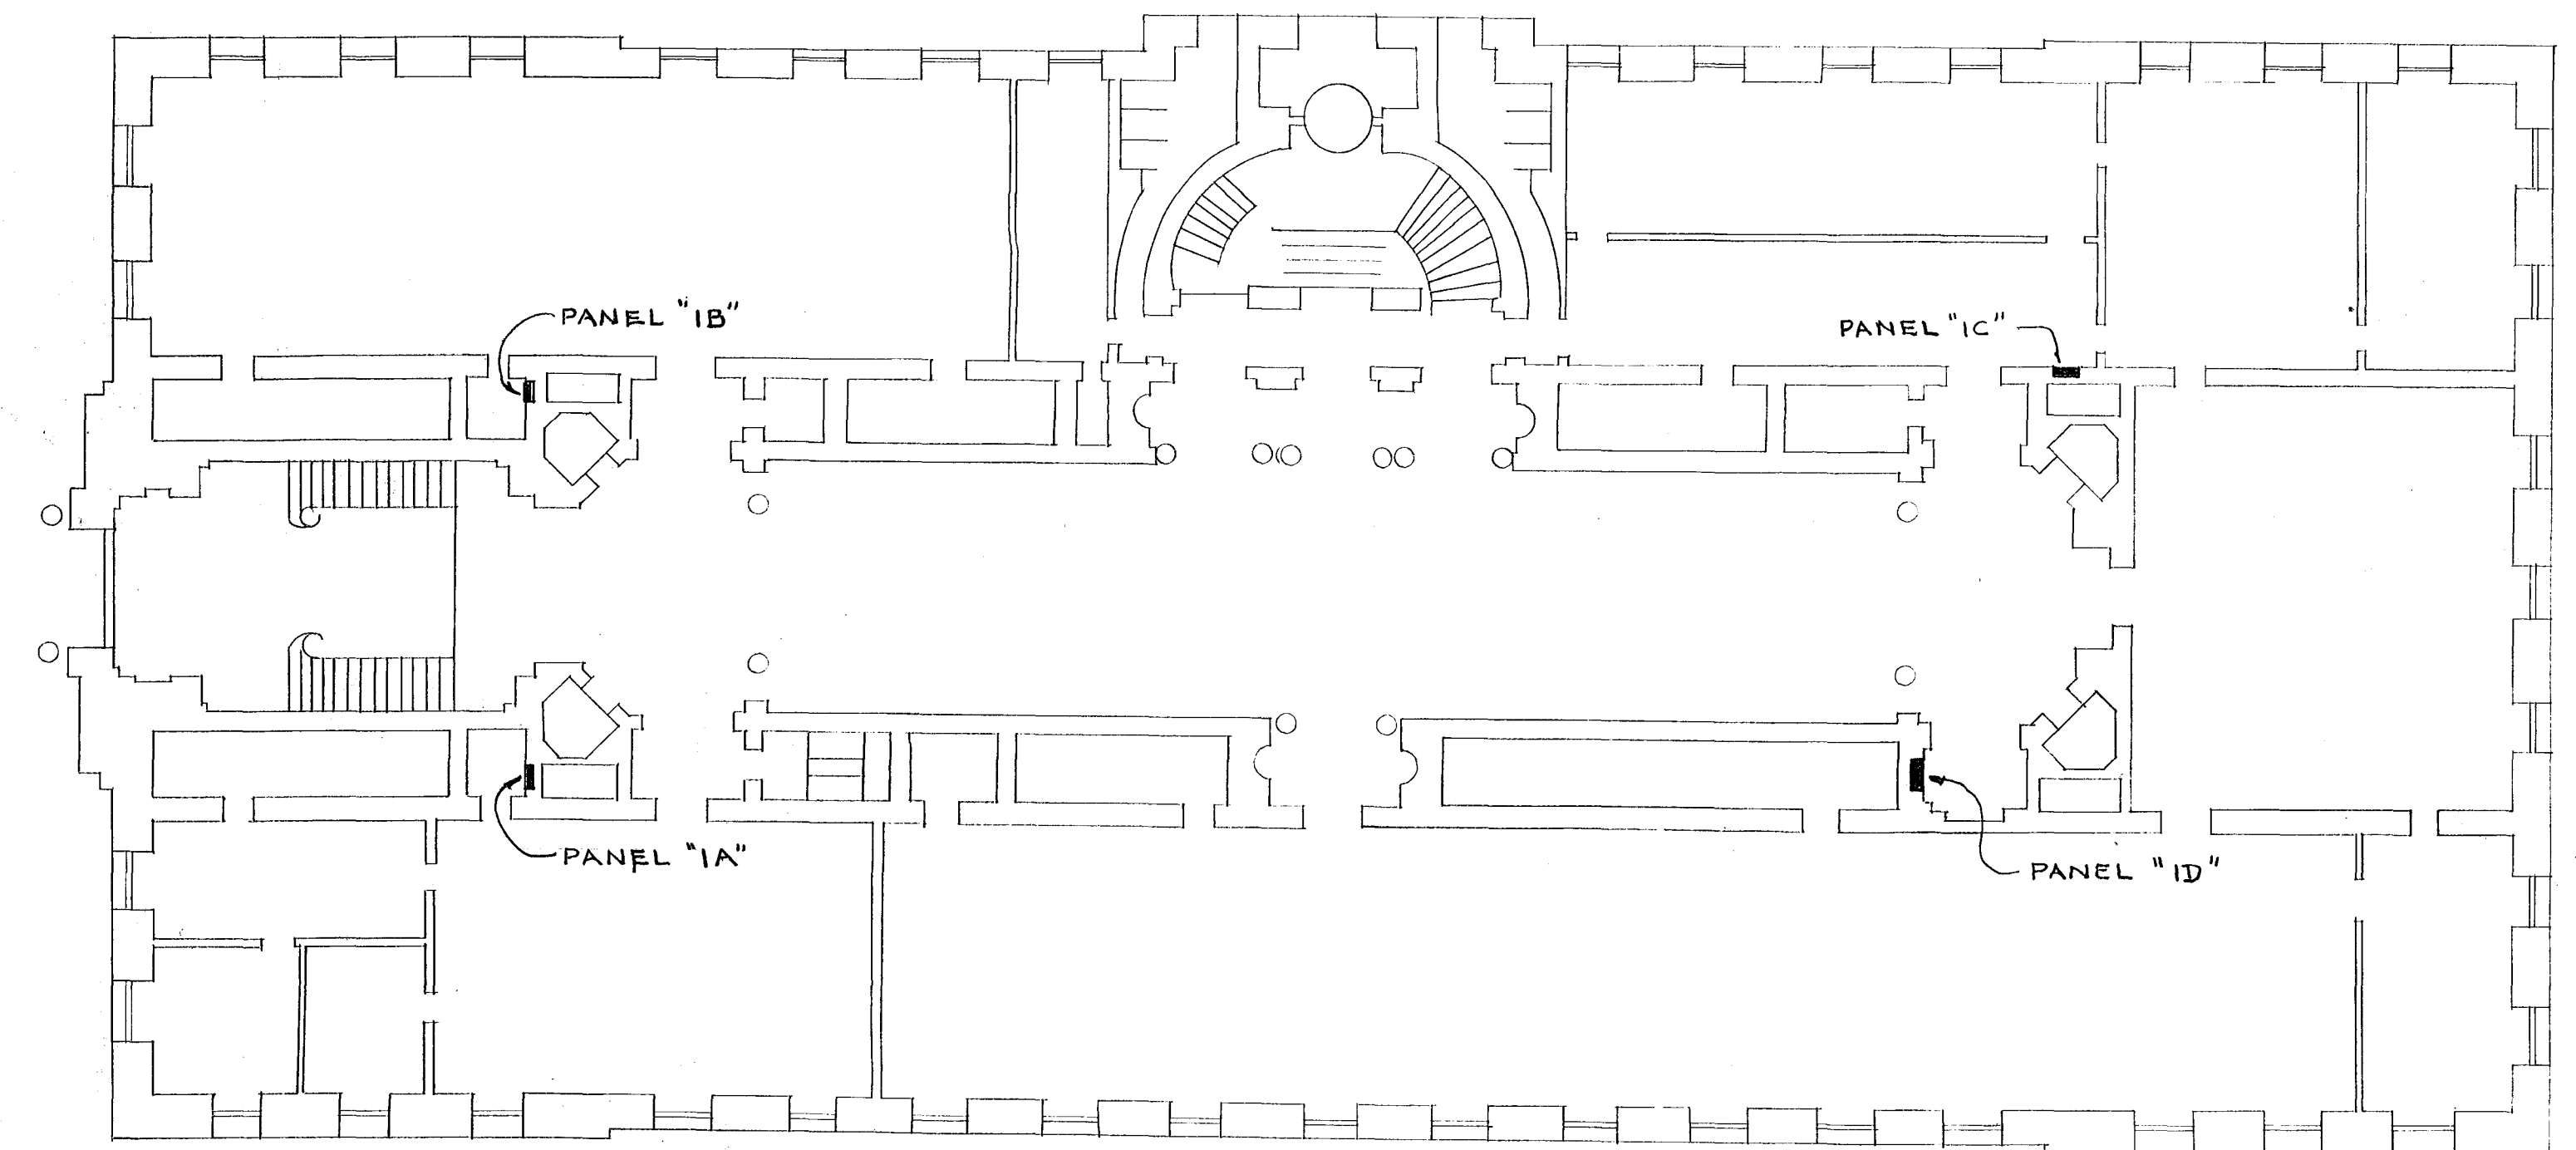

FIRST FLOOR PLAN SCALE $\frac{1}{16}" = 1'-0"$

VERIFY EXISTING
CONDITIONS AND
DIMENSIONS AT
BUILDING

CITY OF HARTFORD CONNECTICUT DEPARTMENT OF ENGINEERING			
ELECTRICAL ALTERATIONS PHASE II MUNICIPAL BUILDING 550 MAIN ST. HARTFORD CT.			DWG. No. 1
SUBMITTED <i>R.G.B.</i>	RECOMMENDED <i>A.H. Reed</i>	APPROVED <i>George H. Hopper</i>	
DESIGN <i>R.G.B.</i>	DRAWN	DAYBOOK NO. 010242A	DATE FEB. 1, 1971
TRACED	CHECK		