

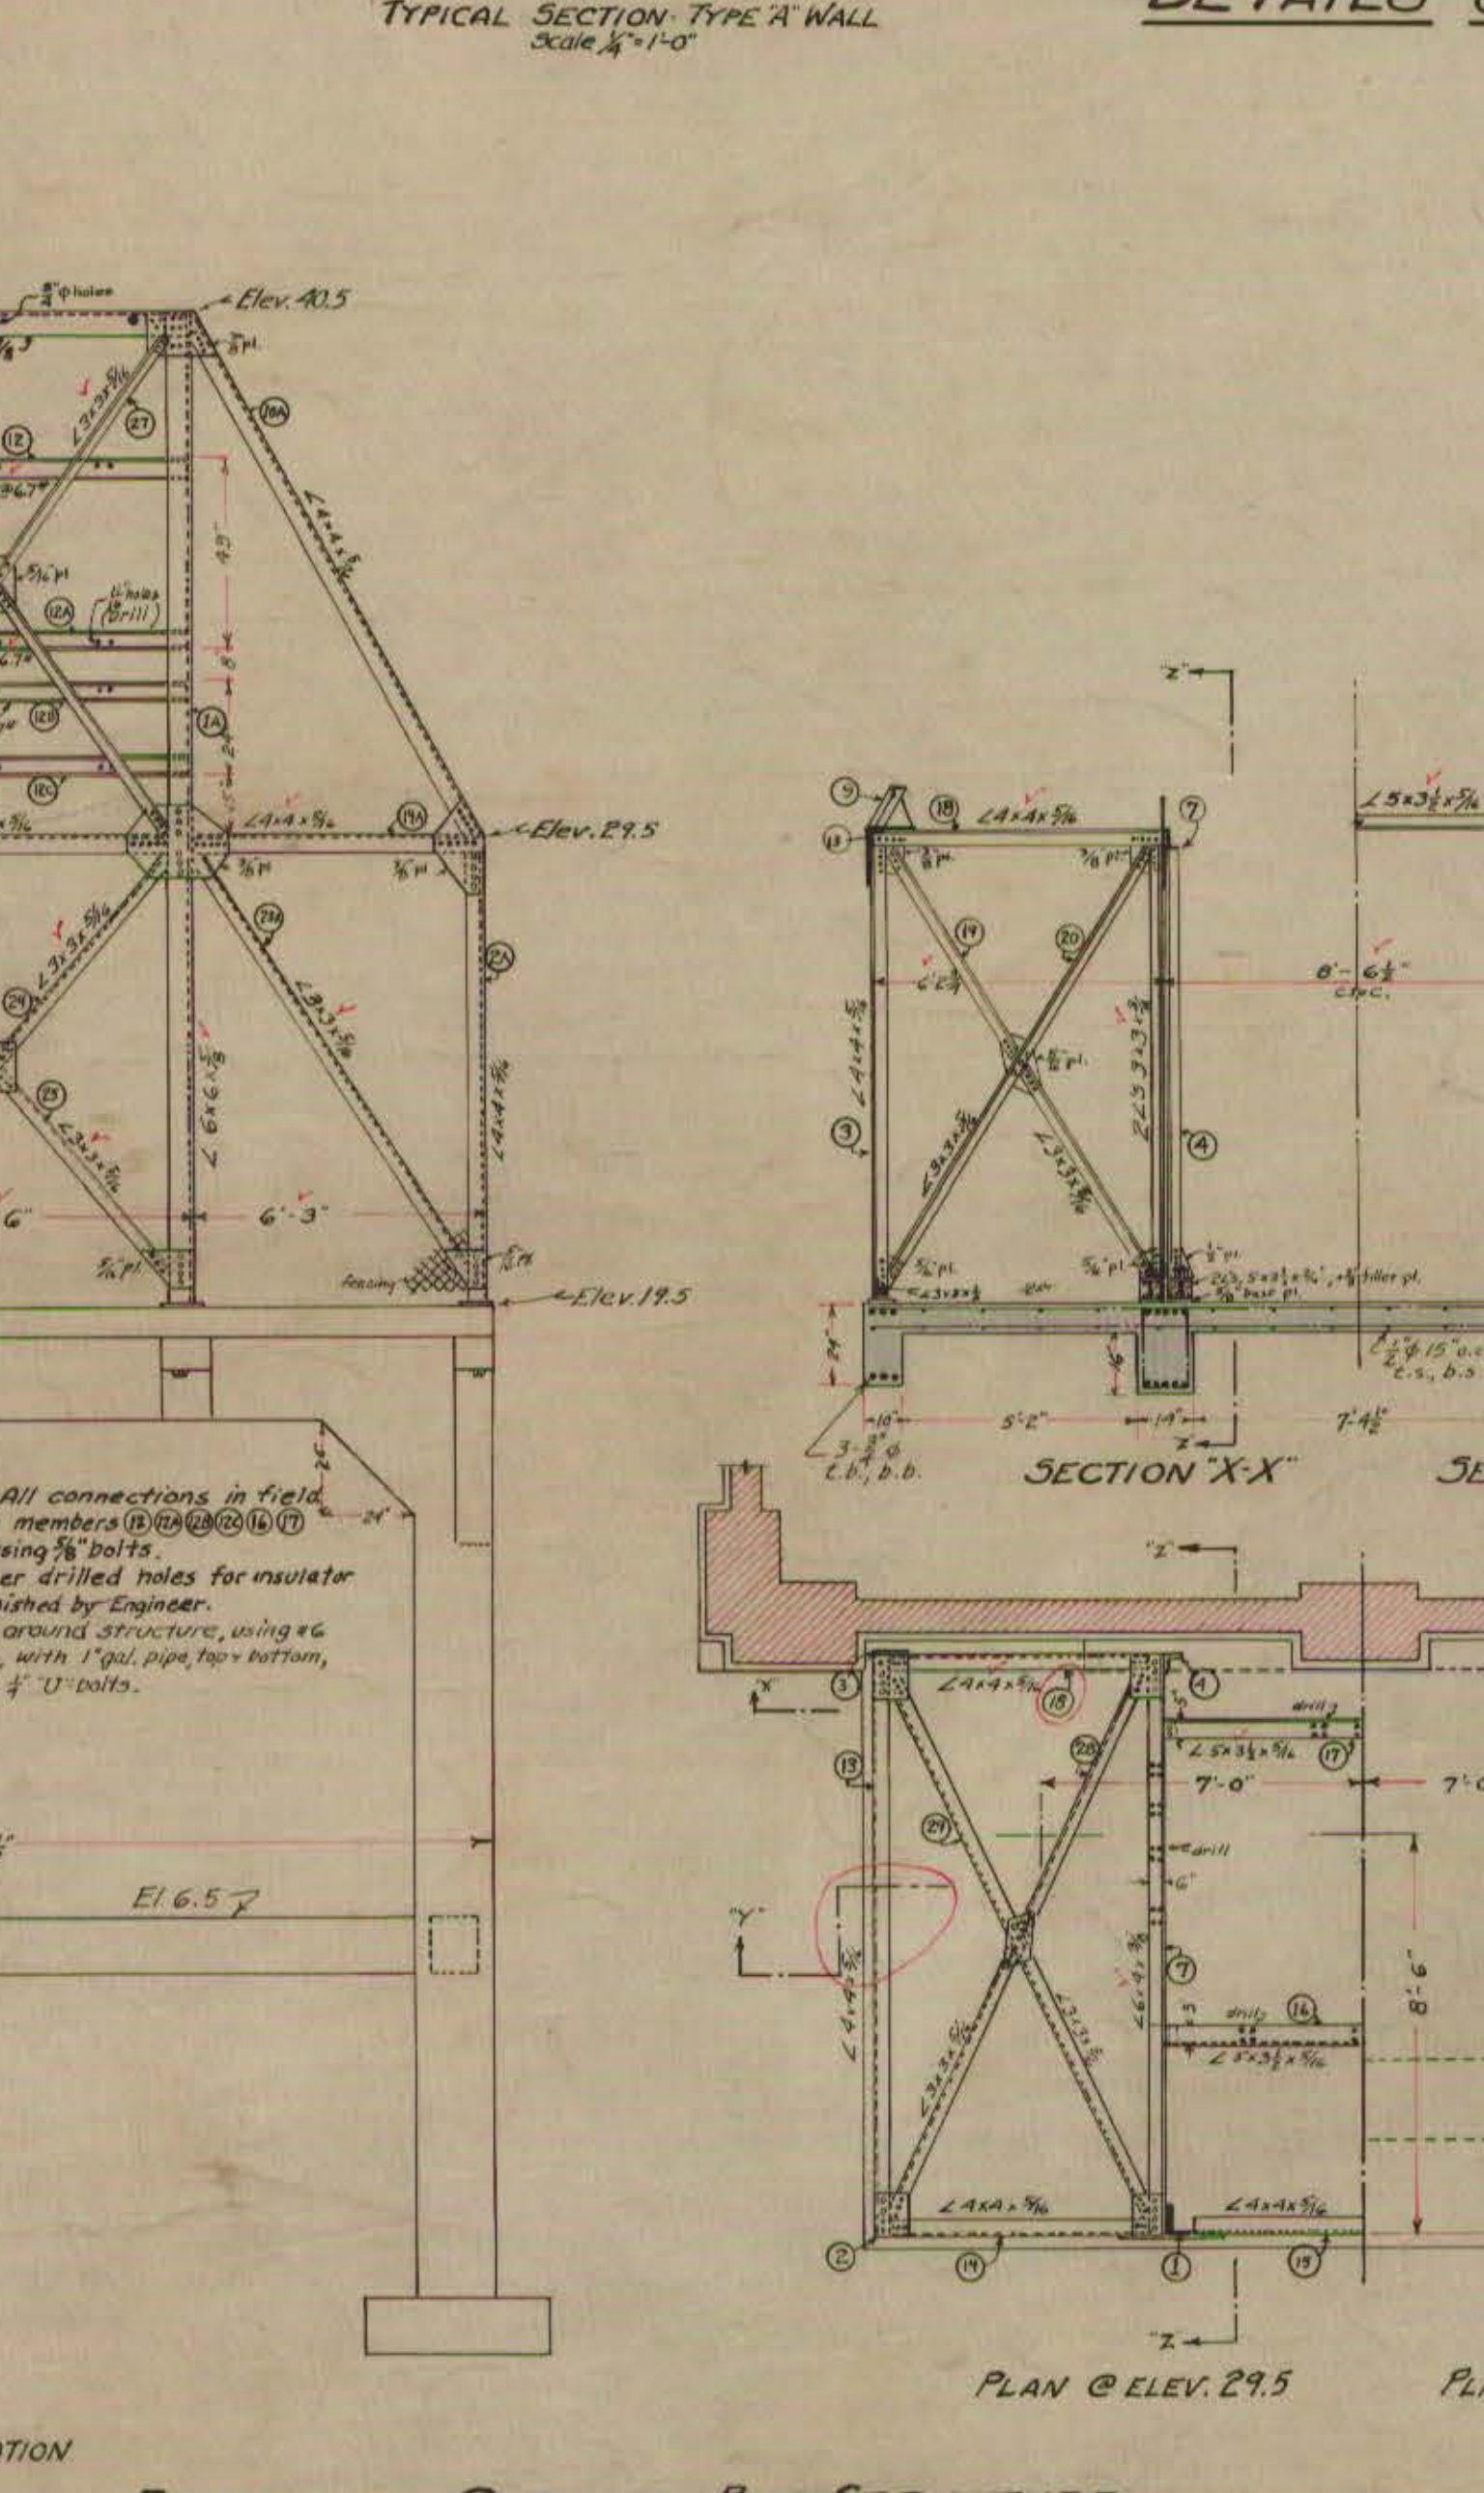
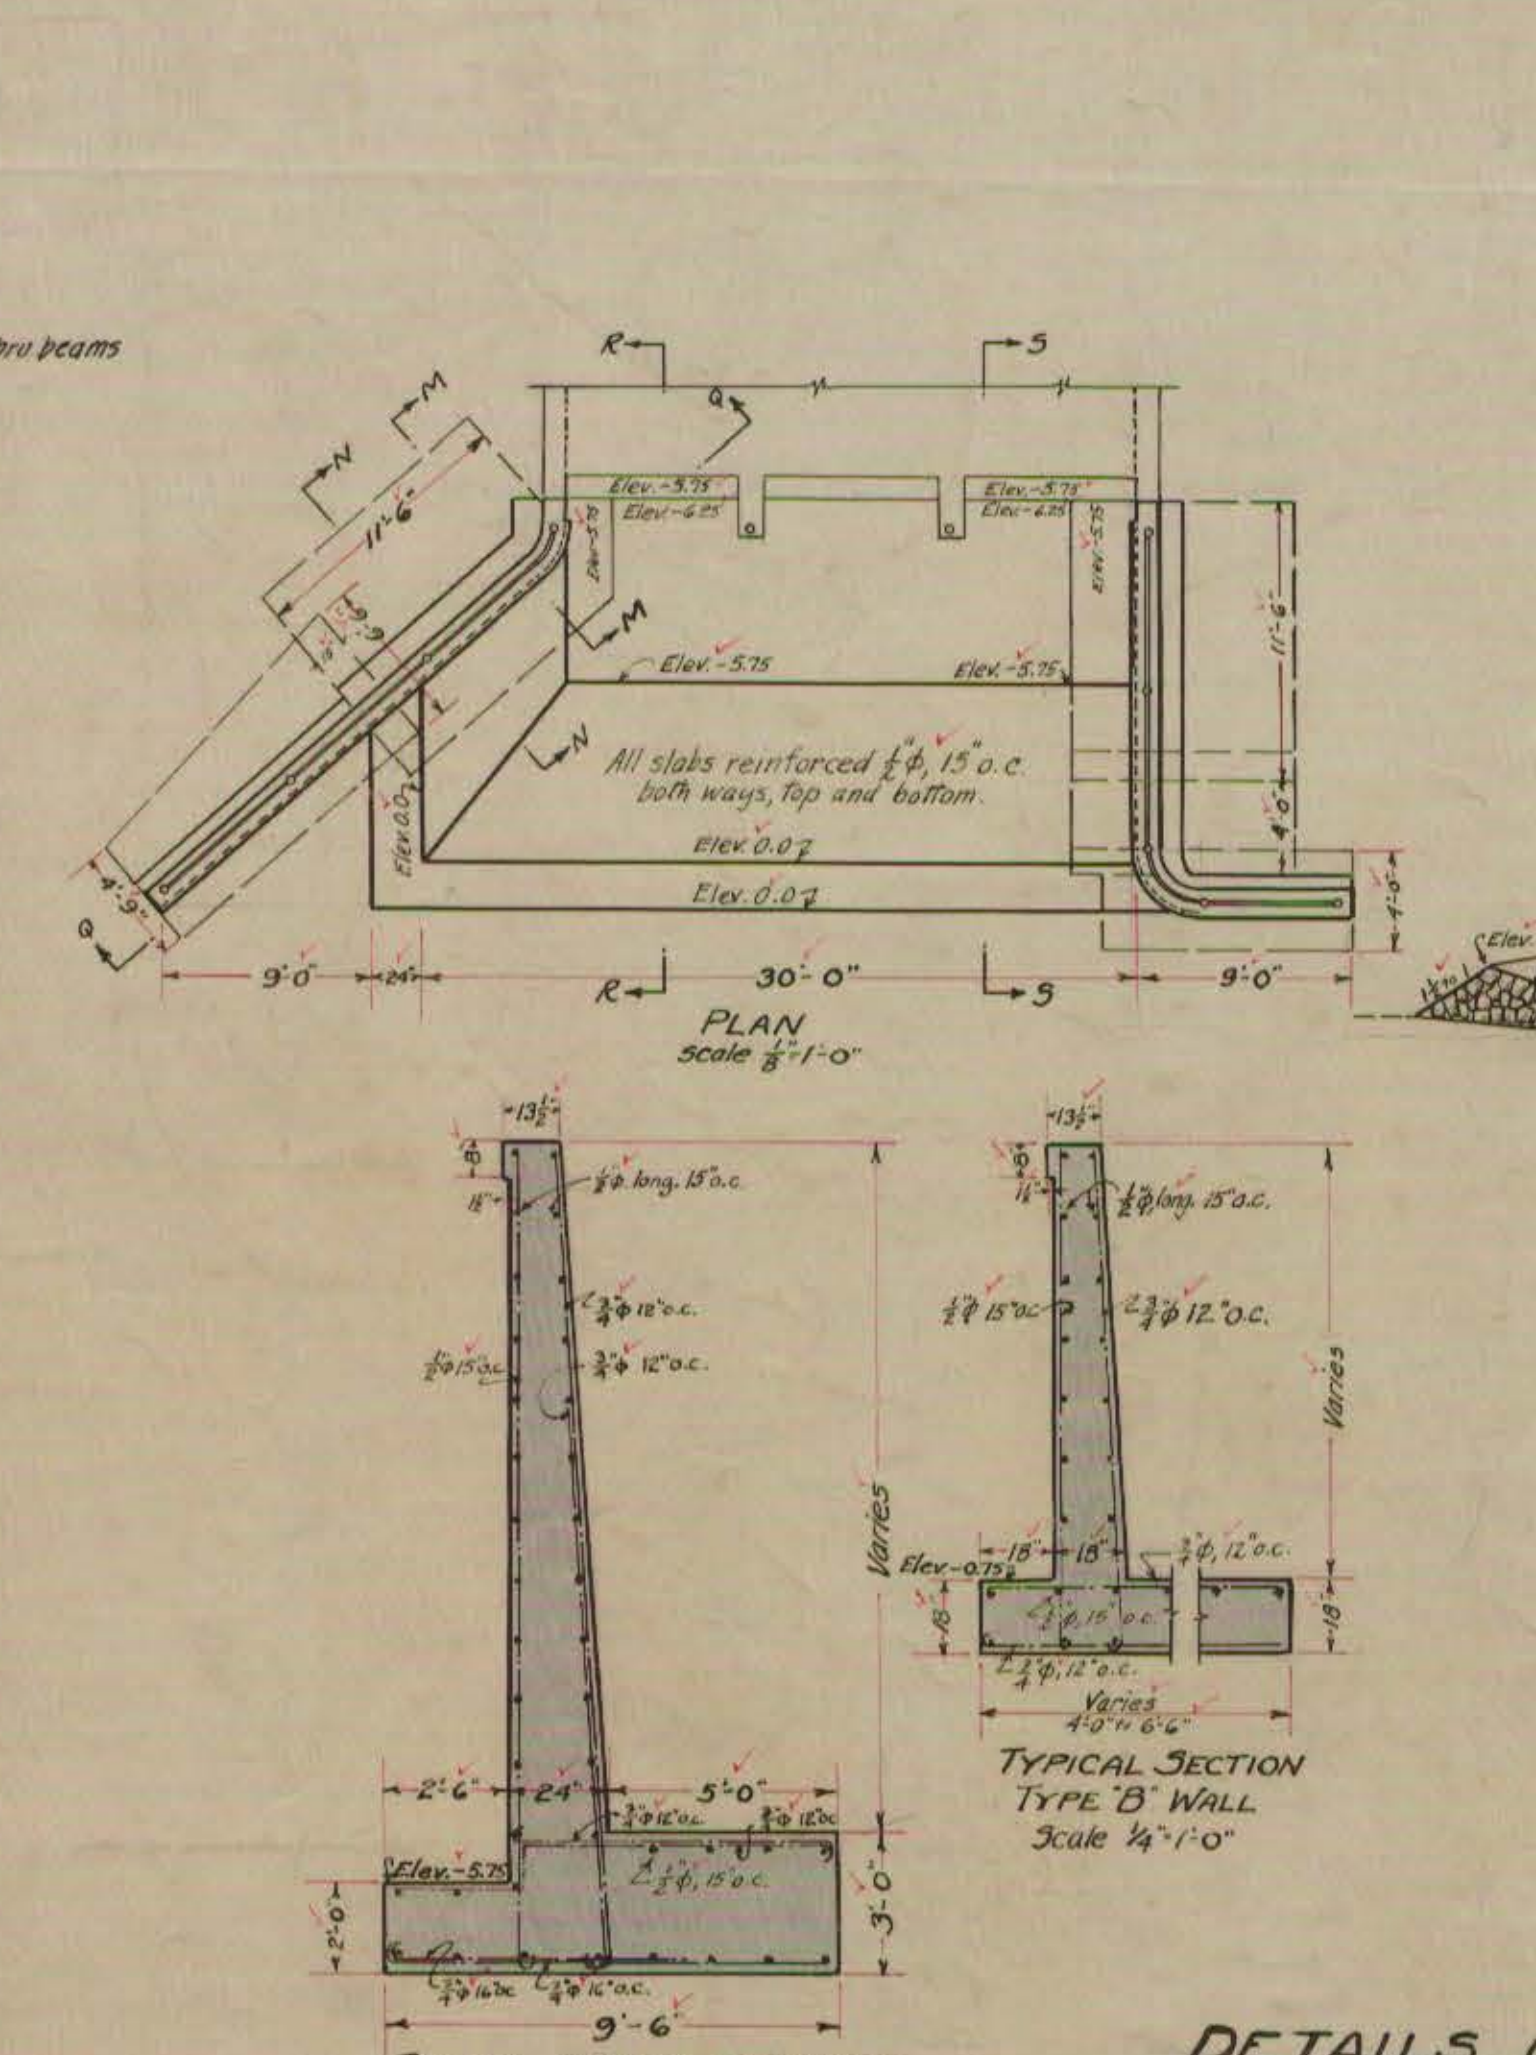
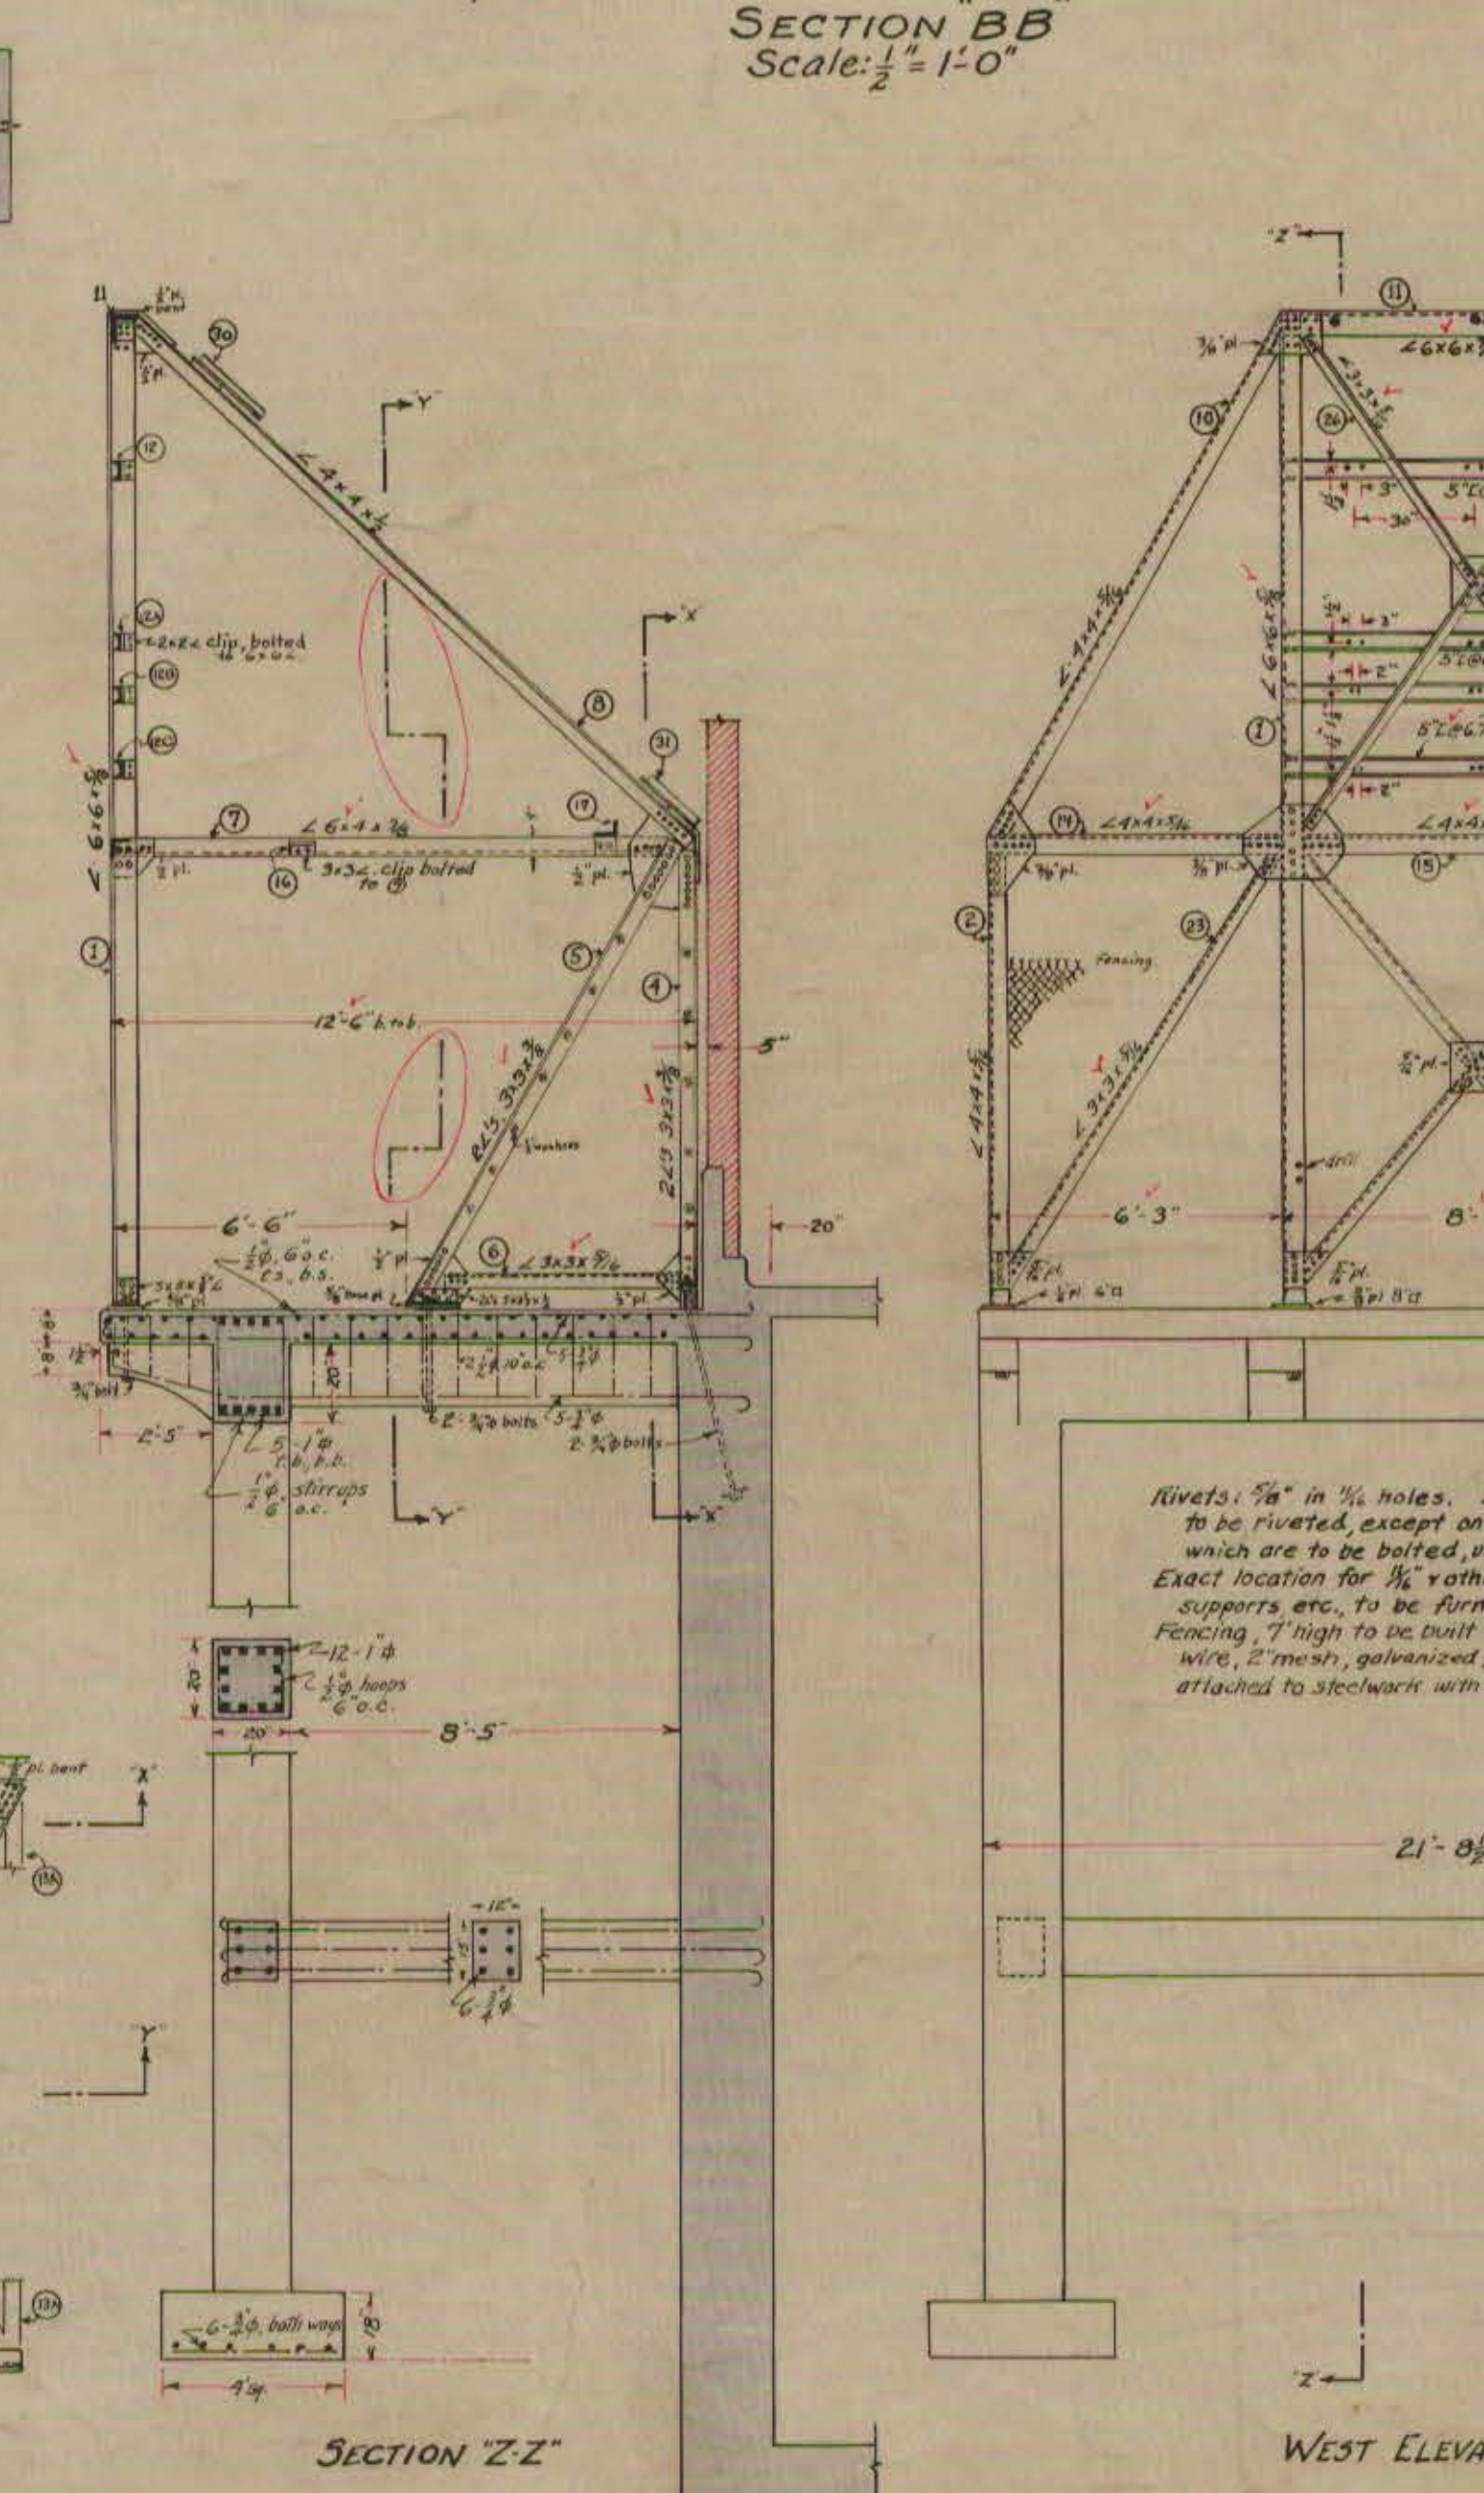
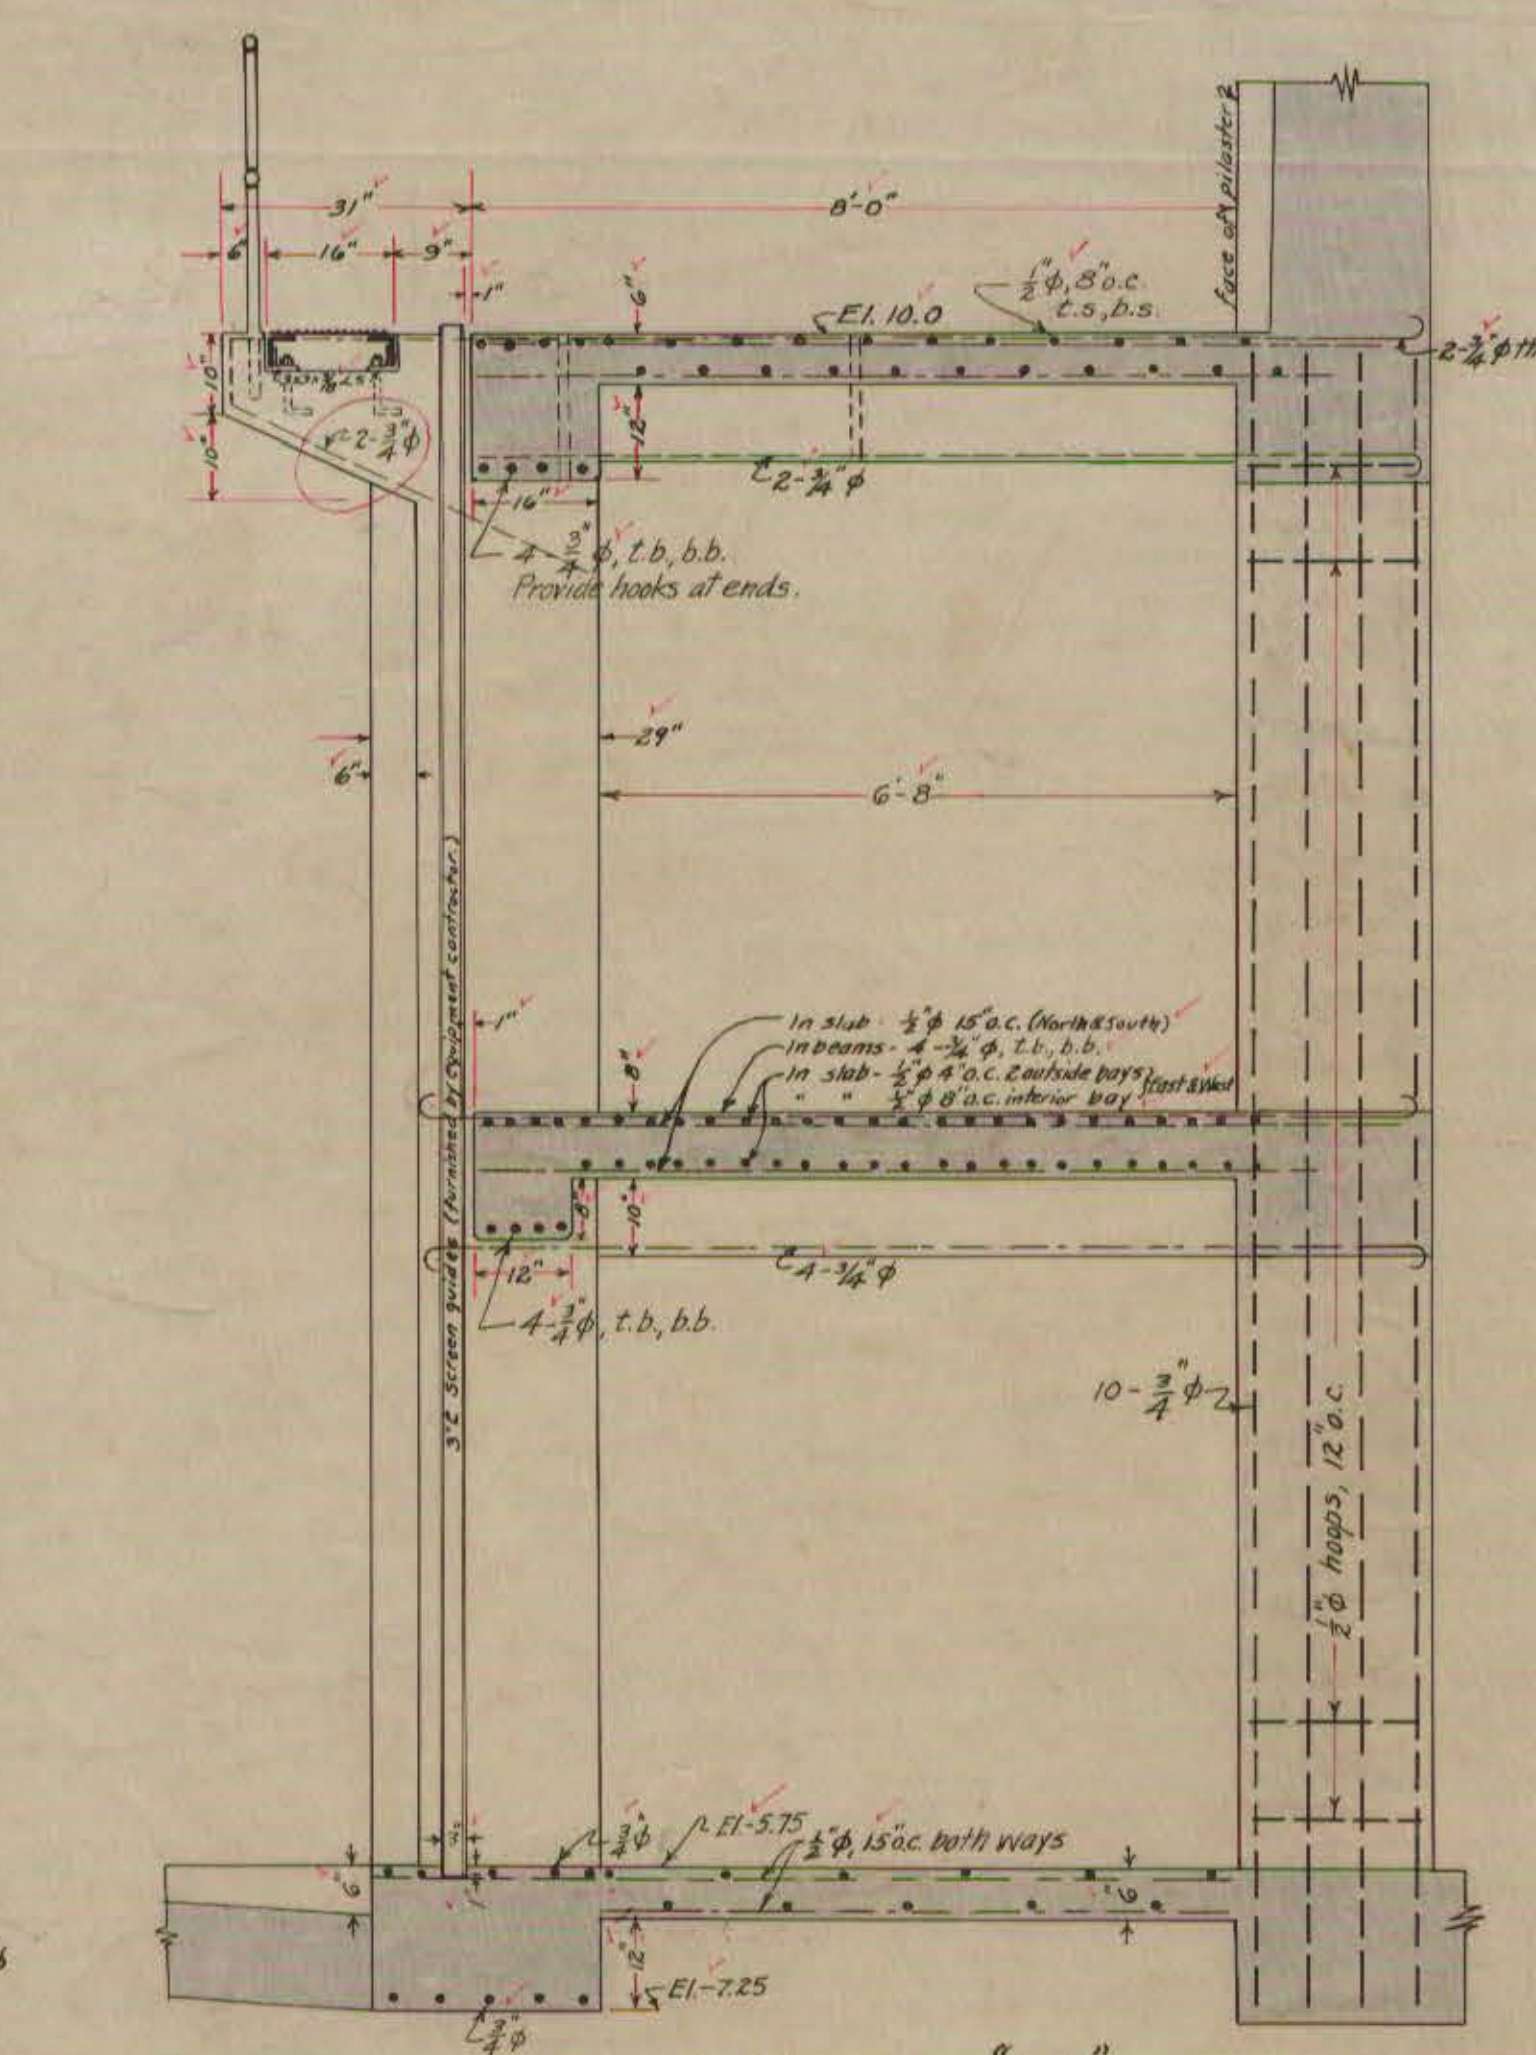
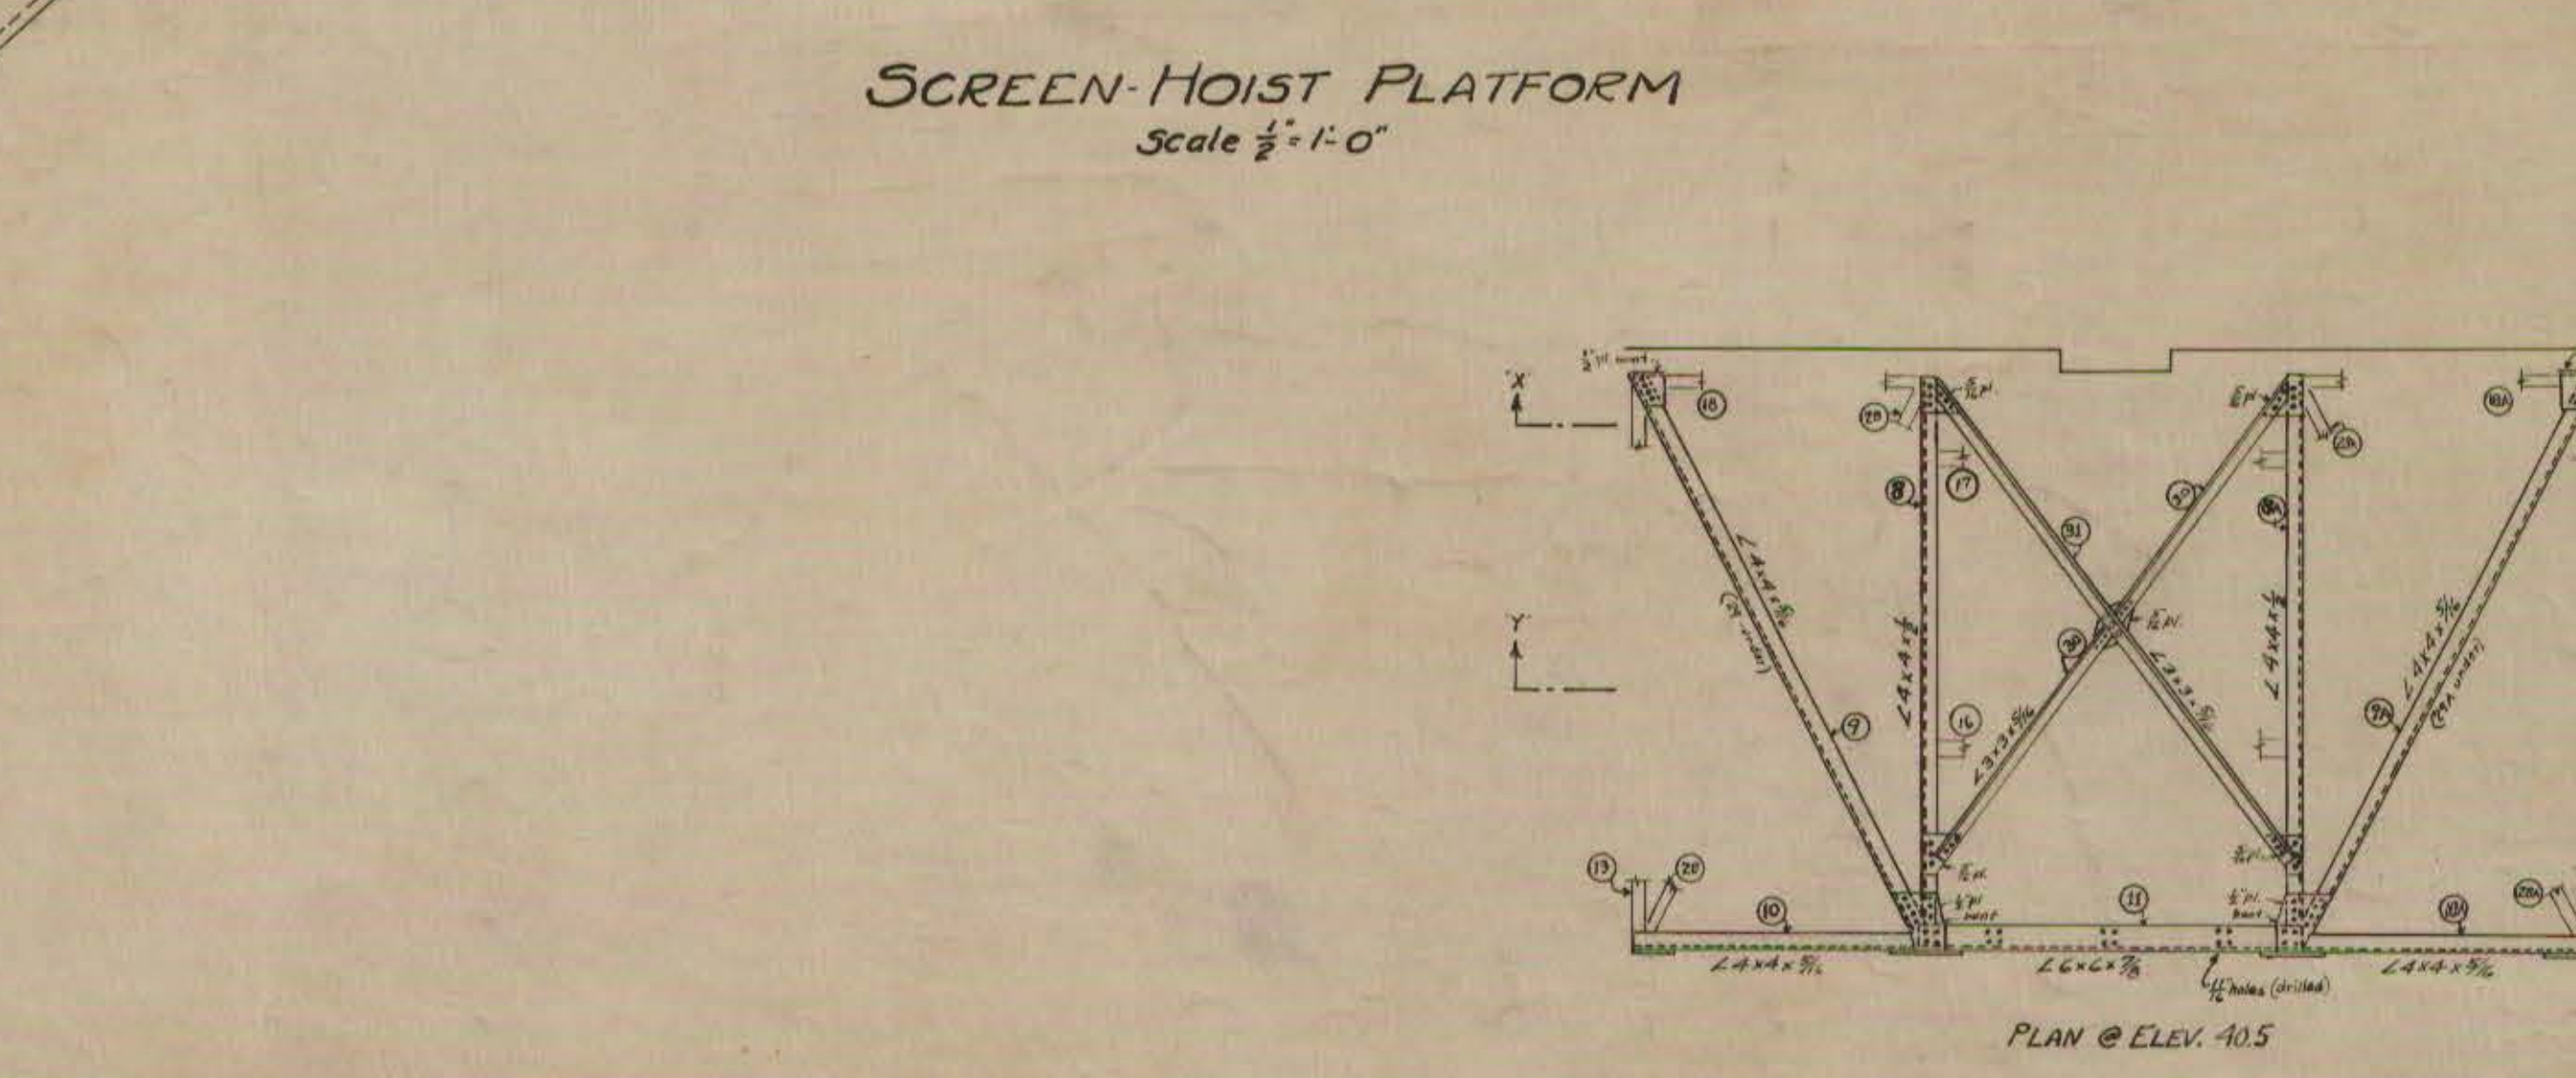
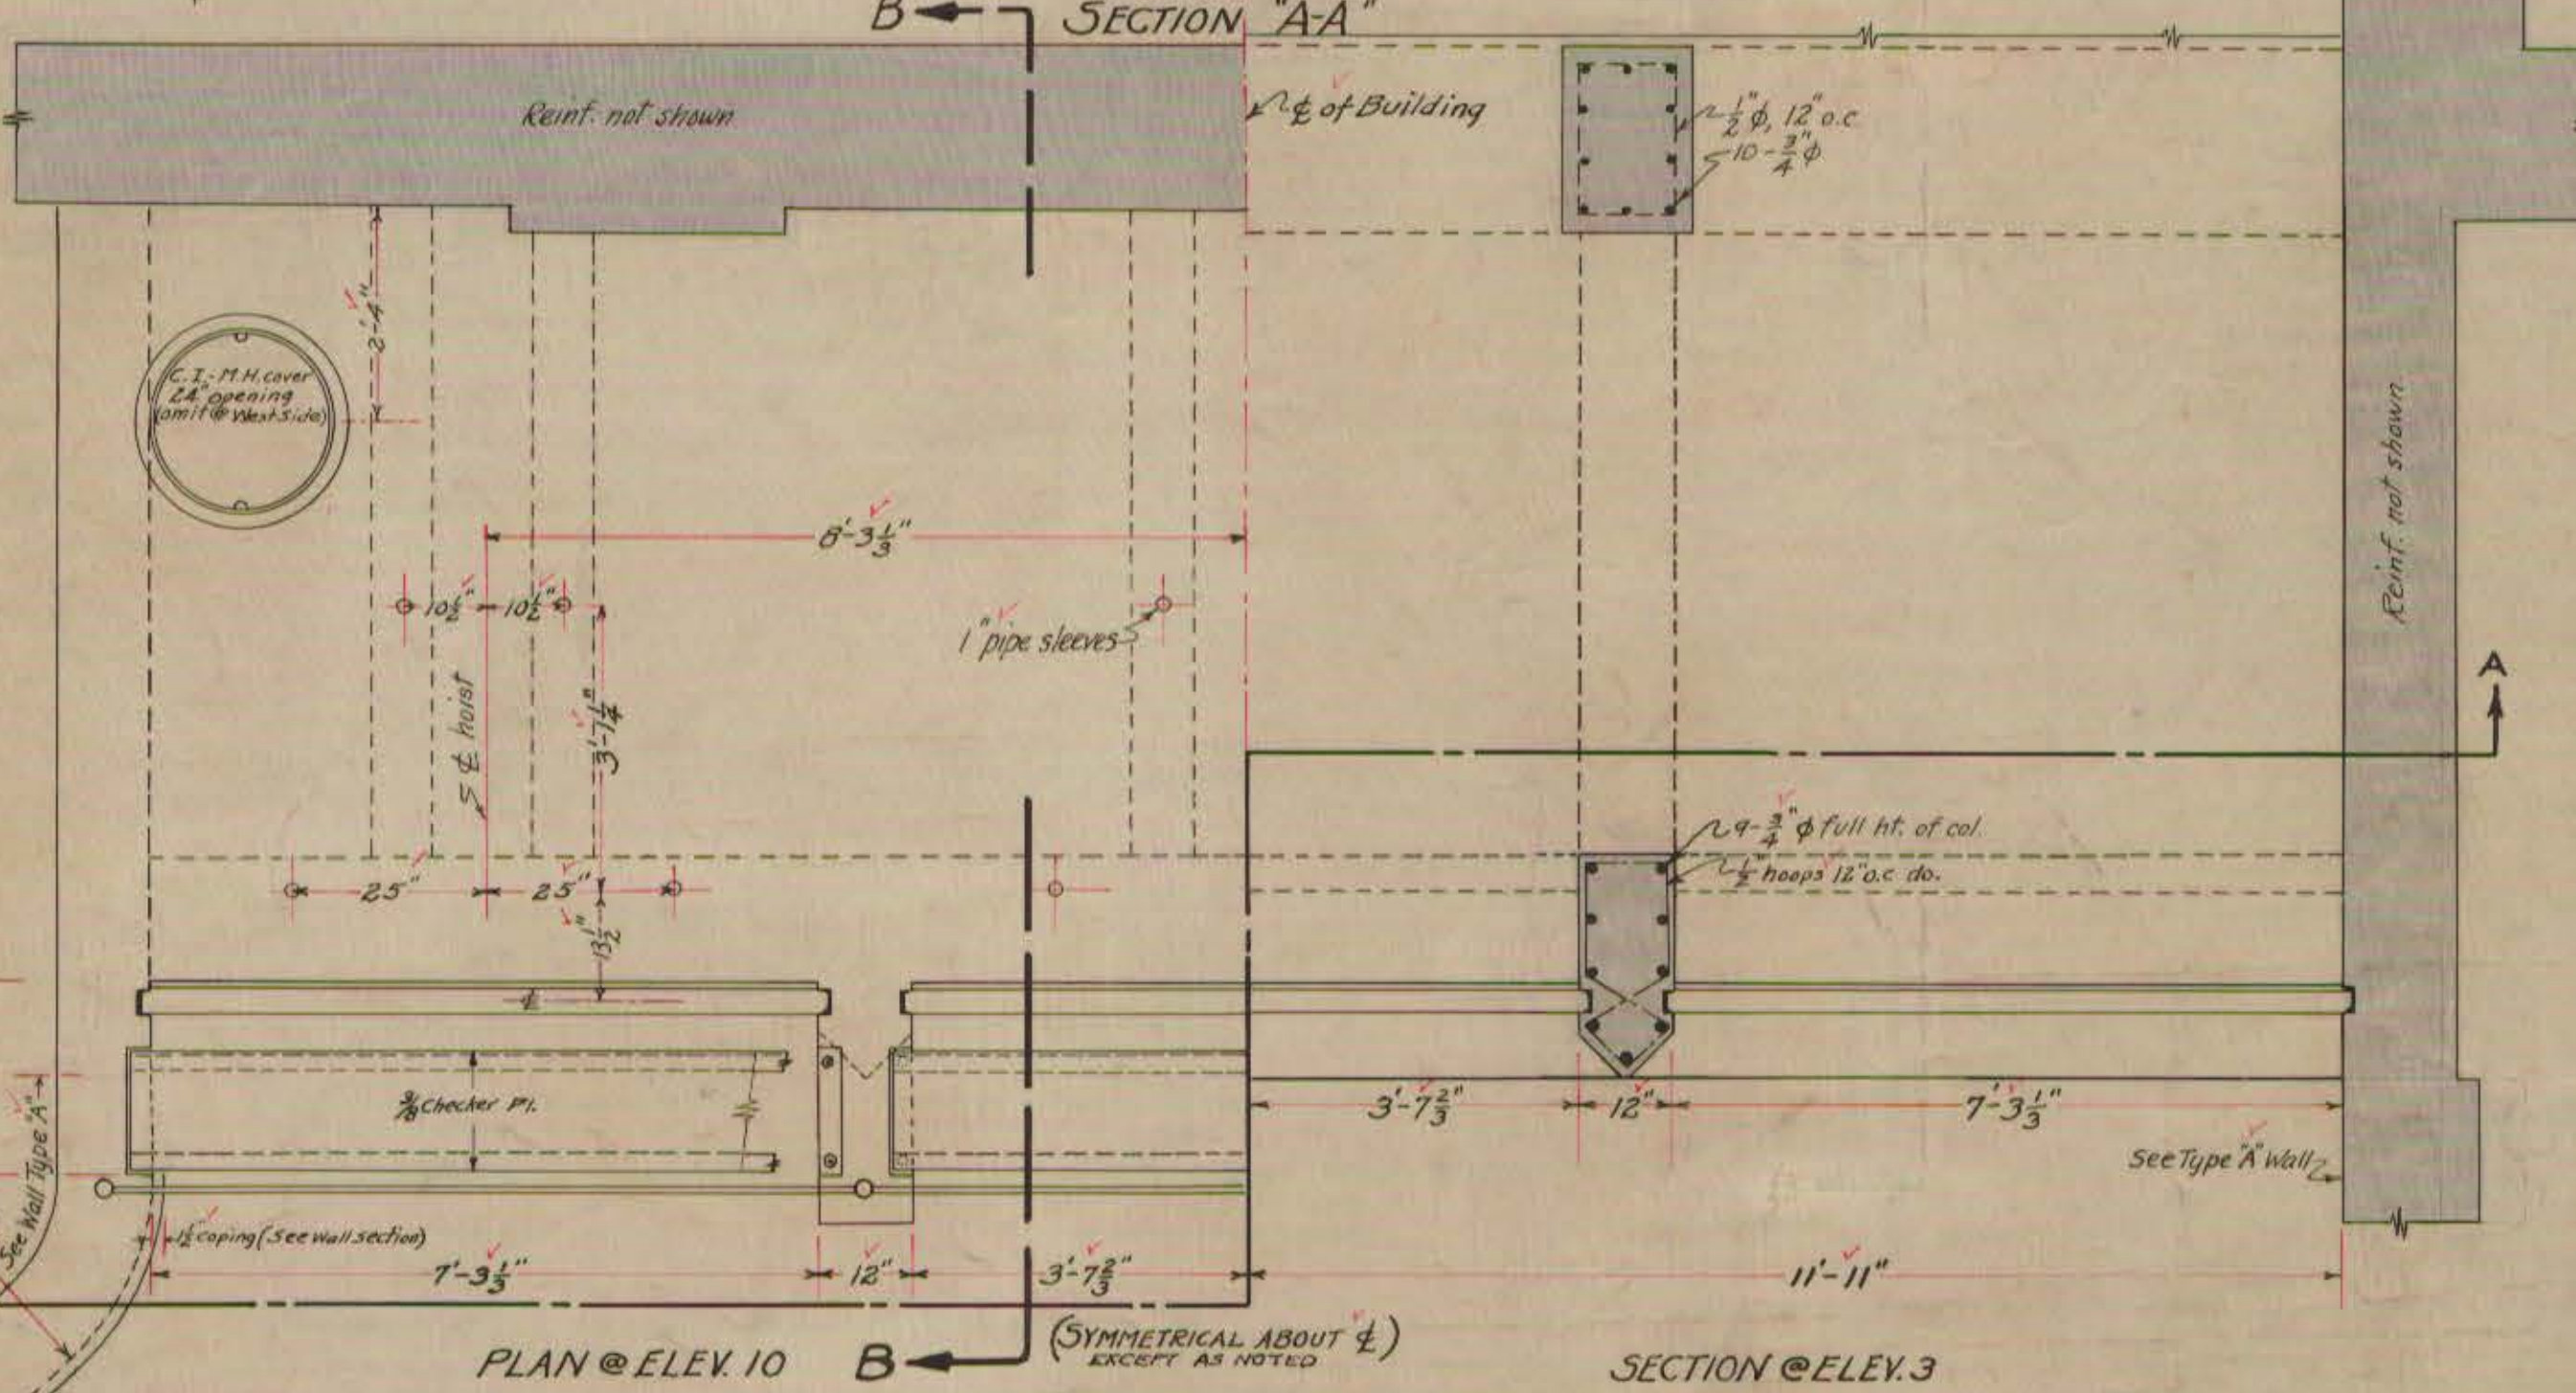
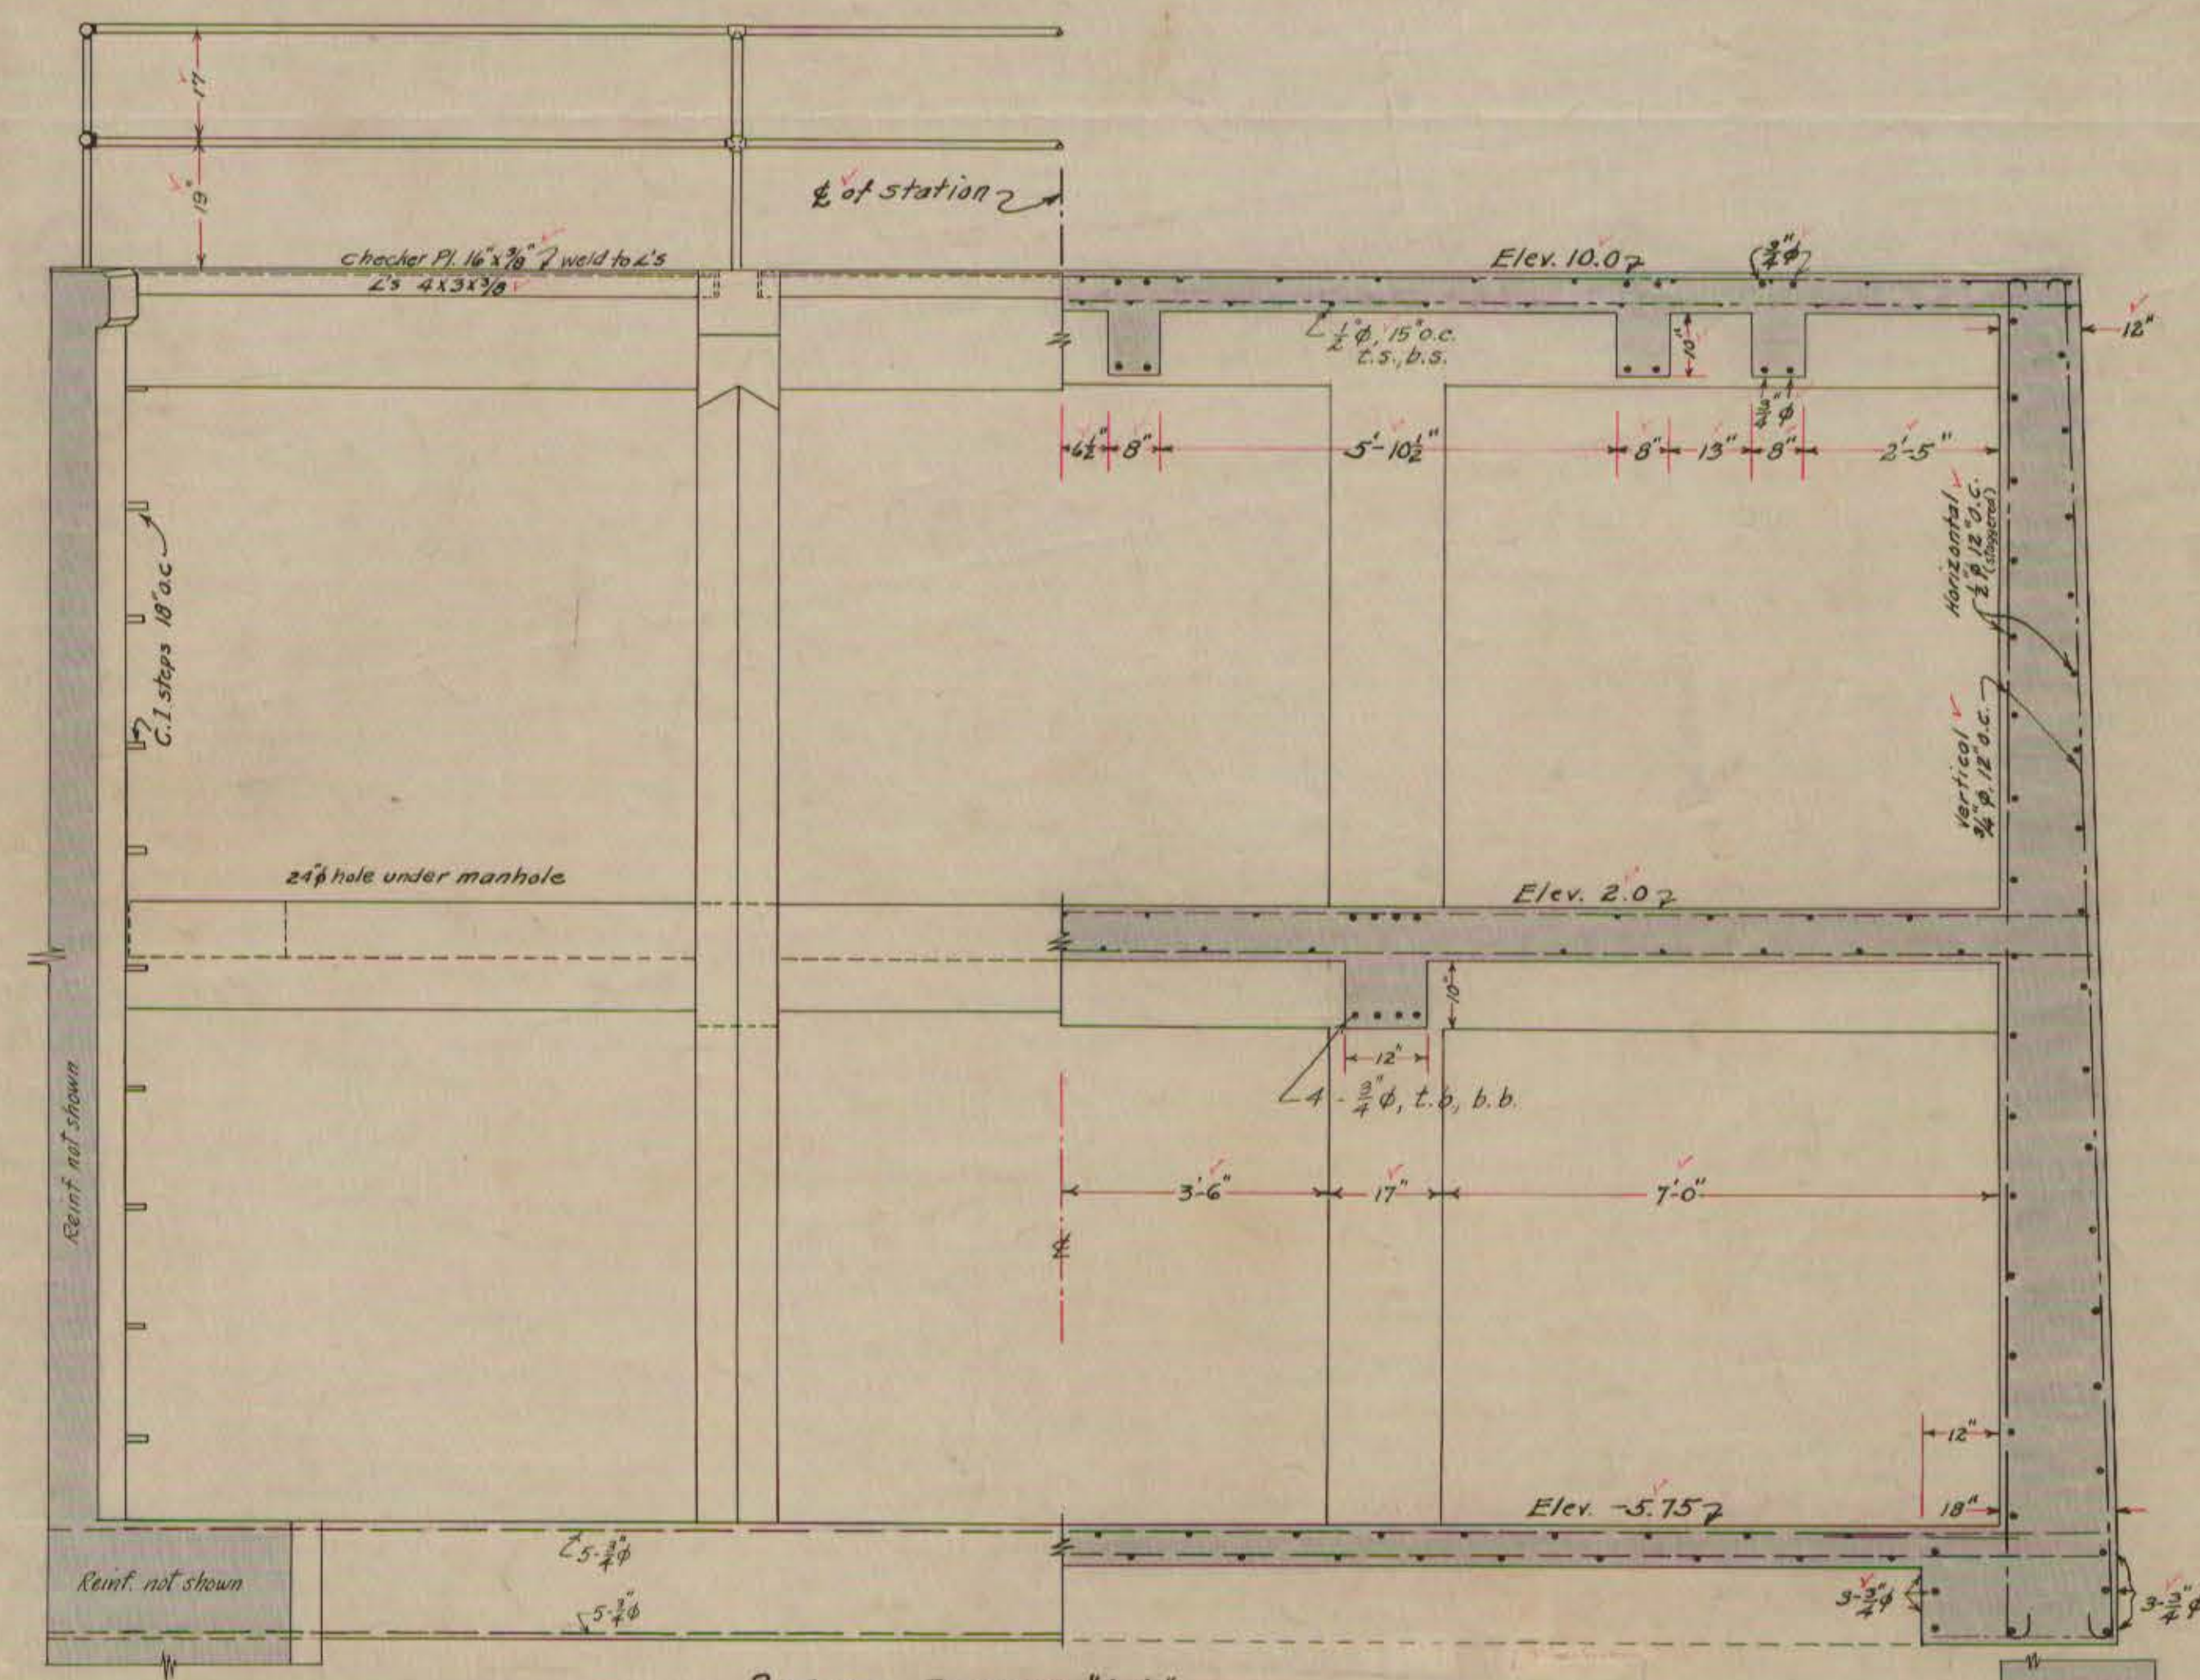


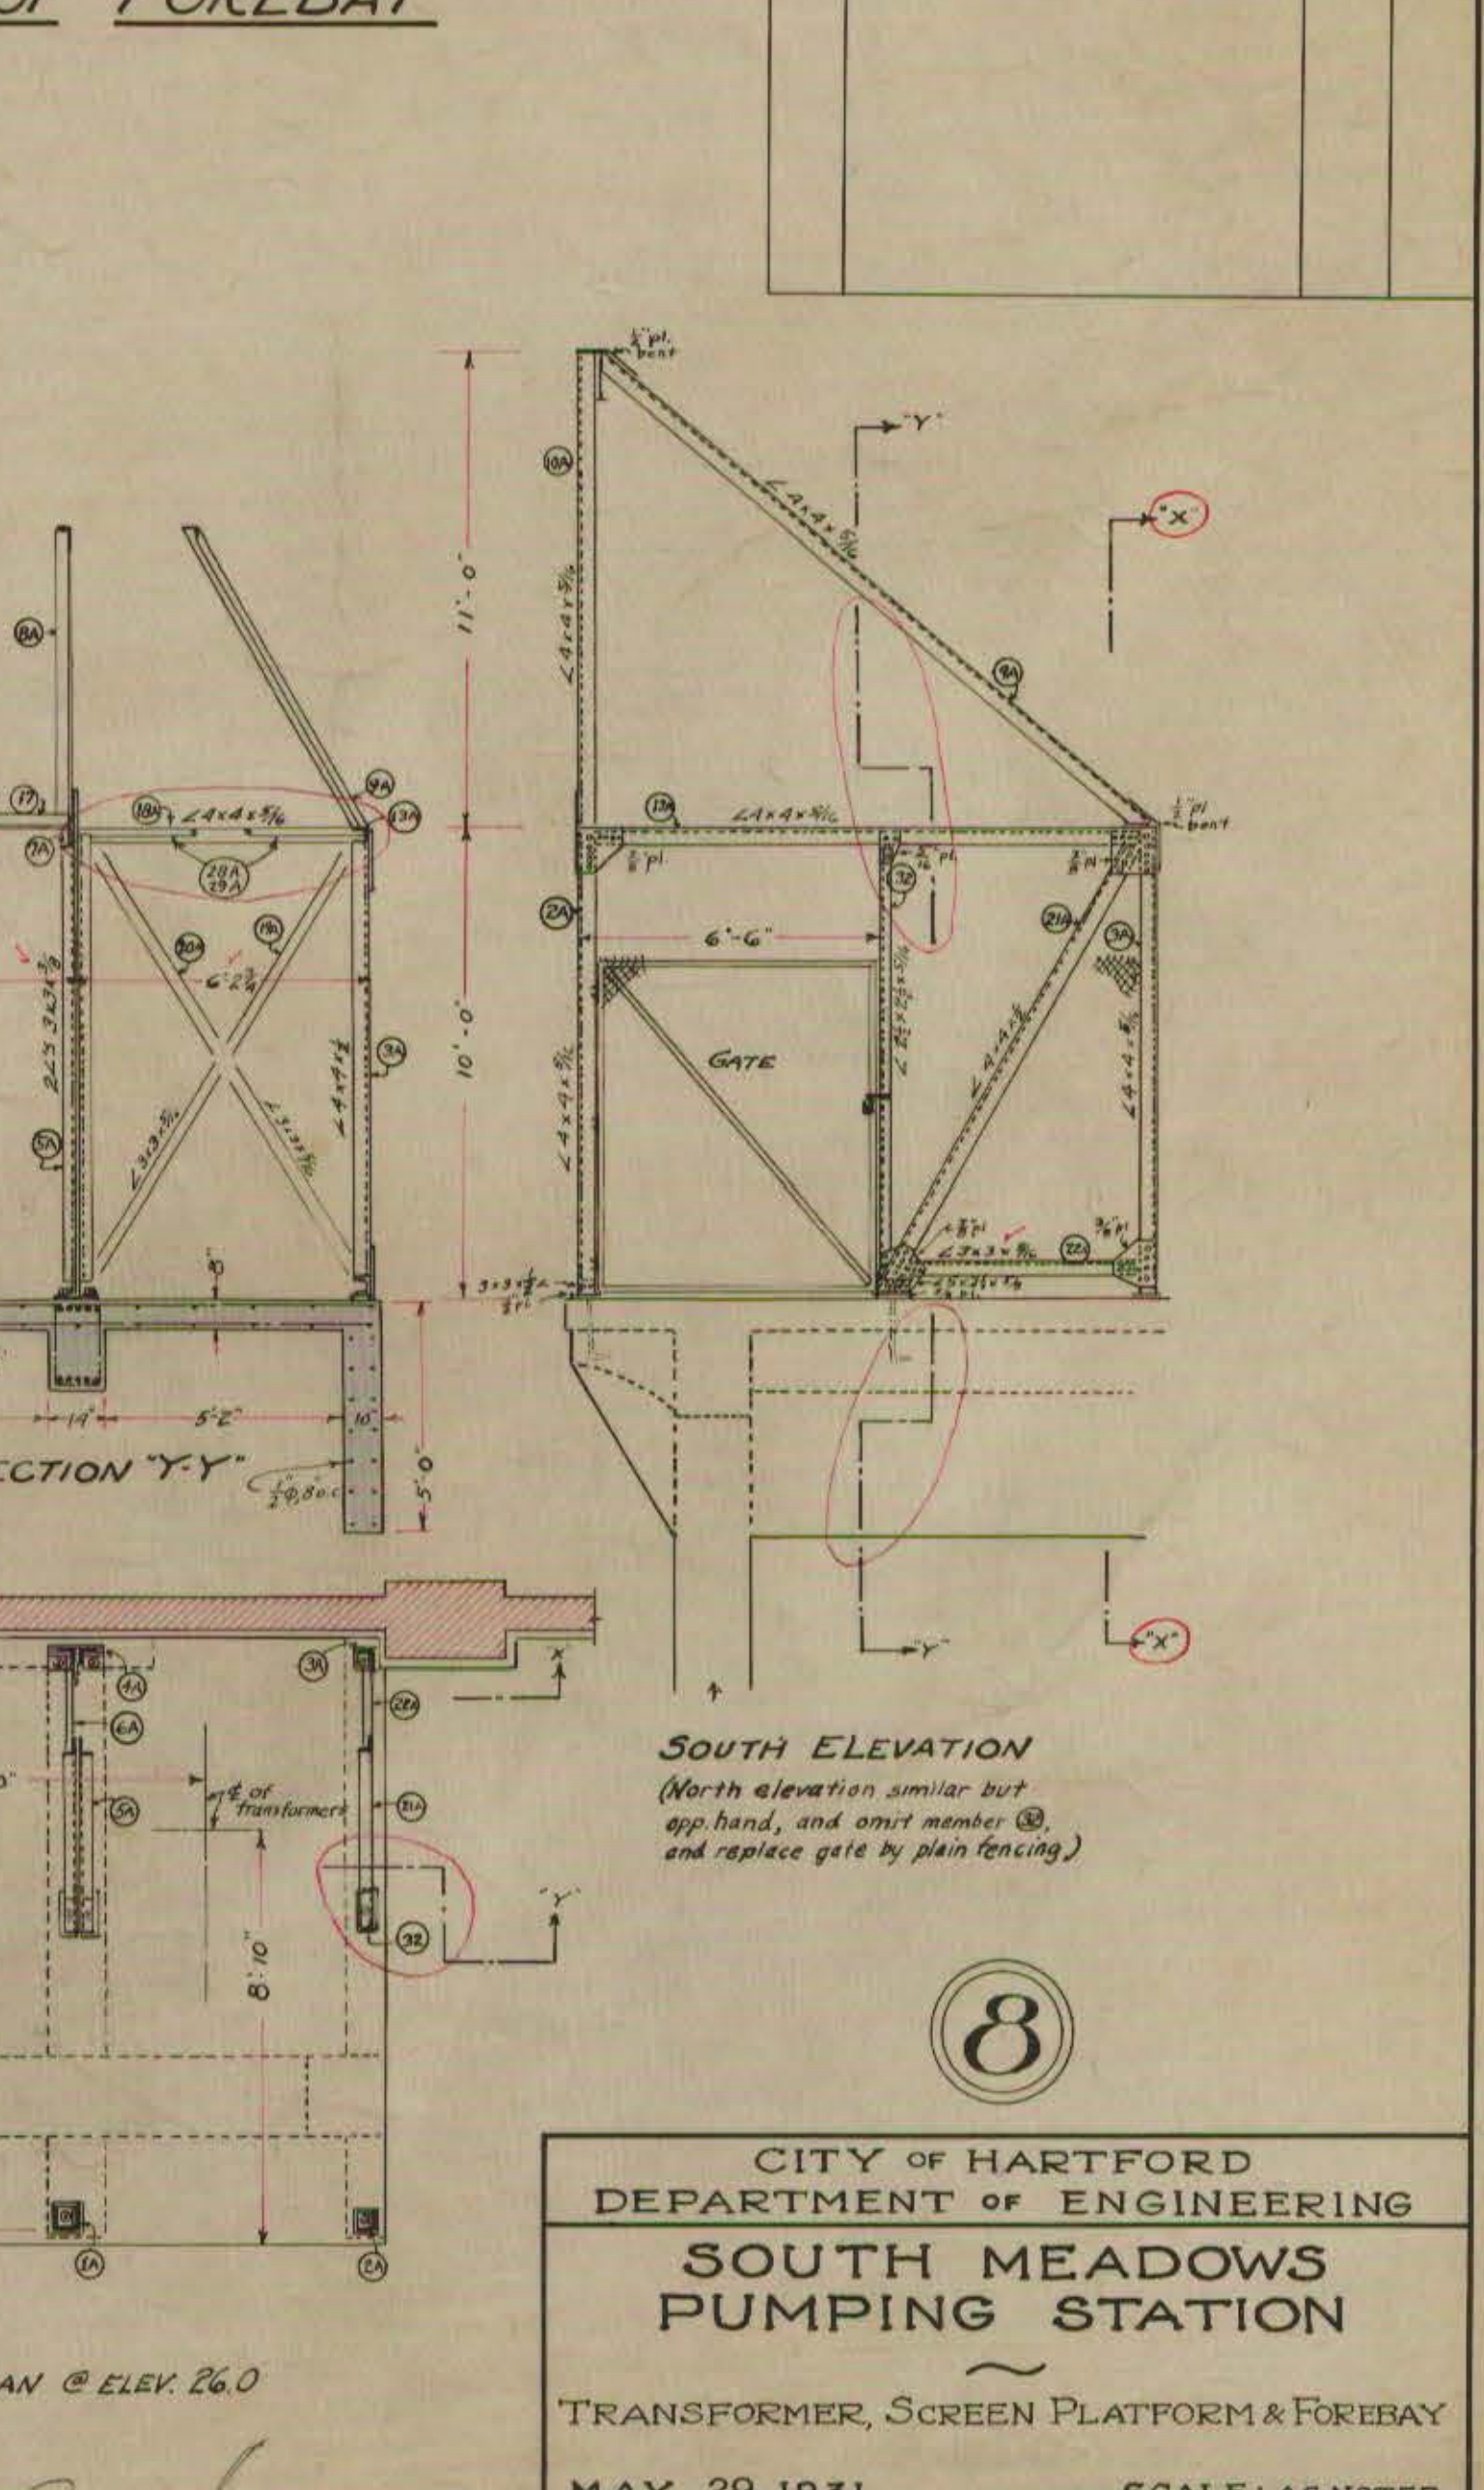

DETAILS OF OUTDOOR BUS STRUCTURE AND TRANSFORMER PLATFORM Scale 1/4" = 1'-0"

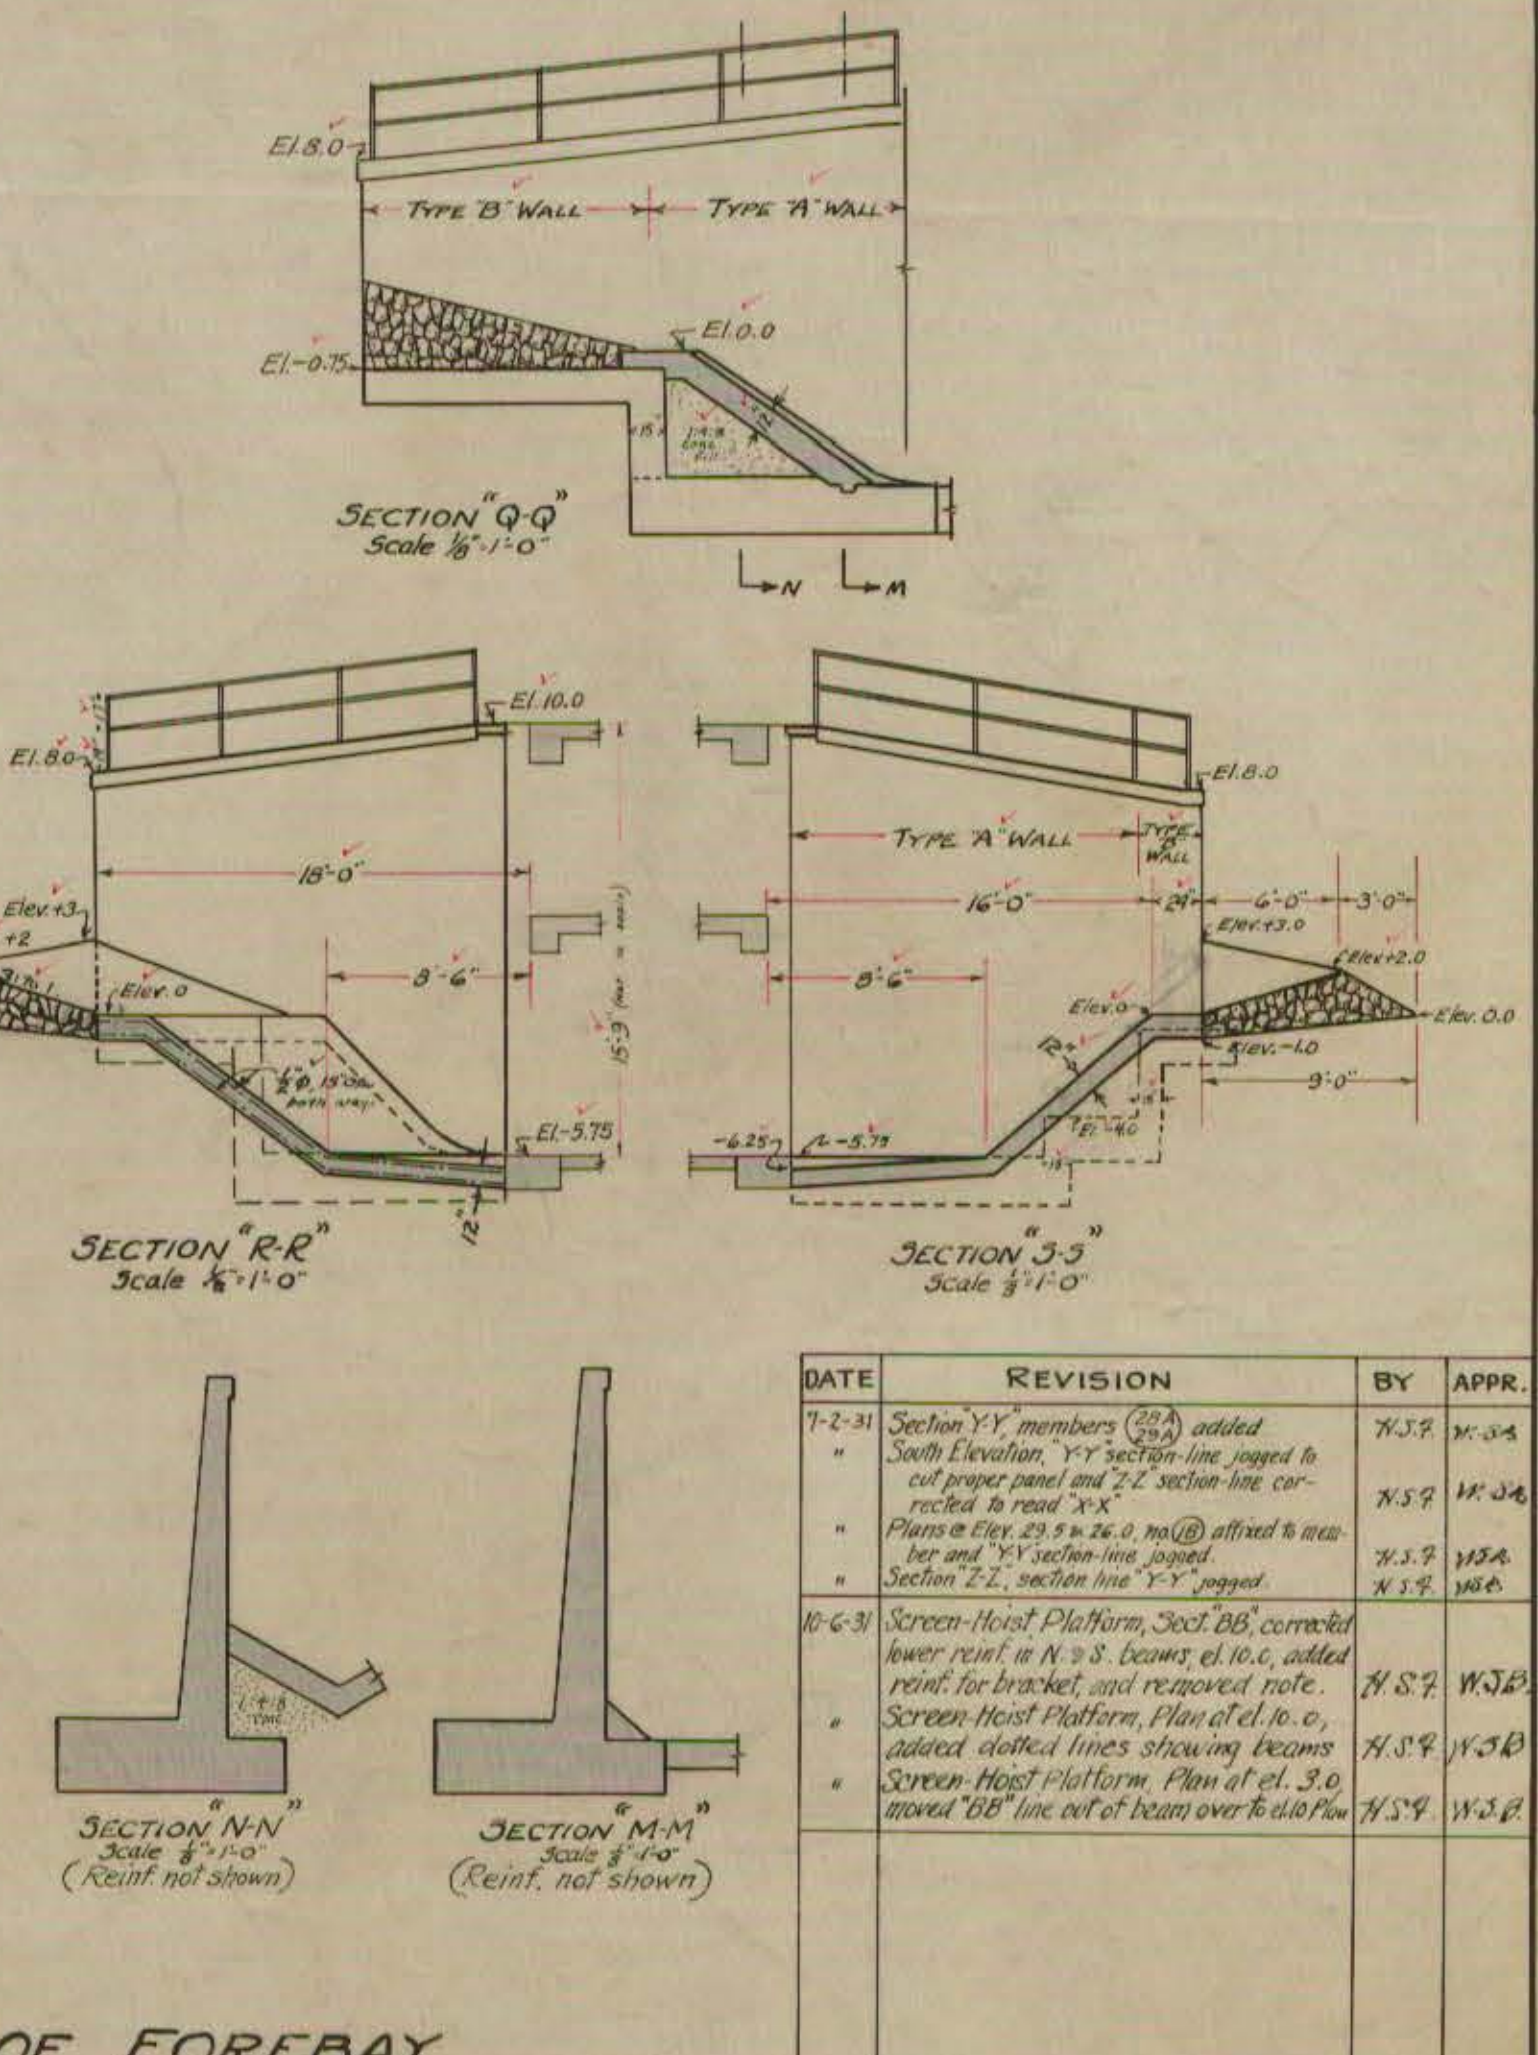

DETAILS OF FOREBAY

DATE	REVISION	BY	APPR.
7-2-31	Section Y-Y members (28A) added	N.S.P.	N.S.P.
	South Elevation, Y-Y section line moved to cut corner and 1/2" section line corrected to read 3/4"	N.S.P.	N.S.P.
	Plan at Elev. 2.0 to 2.5, not at 2.0, added	N.S.P.	N.S.P.
	Section Z-Z, section line Y-Y, moved	N.S.P.	N.S.P.
10-6-31	Screen-Hoist Platform, Sect. BB, corrected lower part to N.S.P. beam at 10.0, added reinf. for bracket and removed note	N.S.P.	N.S.P.
	Screen-Hoist Platform, Plan at 10.0, added dotted lines showing beams	N.S.P.	N.S.P.
	Screen-Hoist Platform, Plan at 10.0, moved 1/2" line out of beam over the slab	N.S.P.	N.S.P.

SOUTH ELEVATION (North elevation similar but app. hand, and omit member 28 and replace gate by plain fencing)