


PLAN	DATE	BY	DATE
NO.			
NOTE BOOK			
ALIGNMENT CHECKED			
RT. OF WAY CHECKED			

PLANT LIST			
KEY	NO.	COMMON NAME	SIZE
A	13	London Plane	4"-5" Ø, 14'-18" Ht.
B	6	Gray Birch	3"-4" Ø, 10'-12" Ht.
C	6	Flowering Crabapple	8"-10" Spread
D	14	Spreading Yew	3"-4" Spread, 2' Ht.

PROFILE	DATE	BY	DATE
NO.			
GRADES CHECKED			
VERT. ALIGNMENT CHECKED			

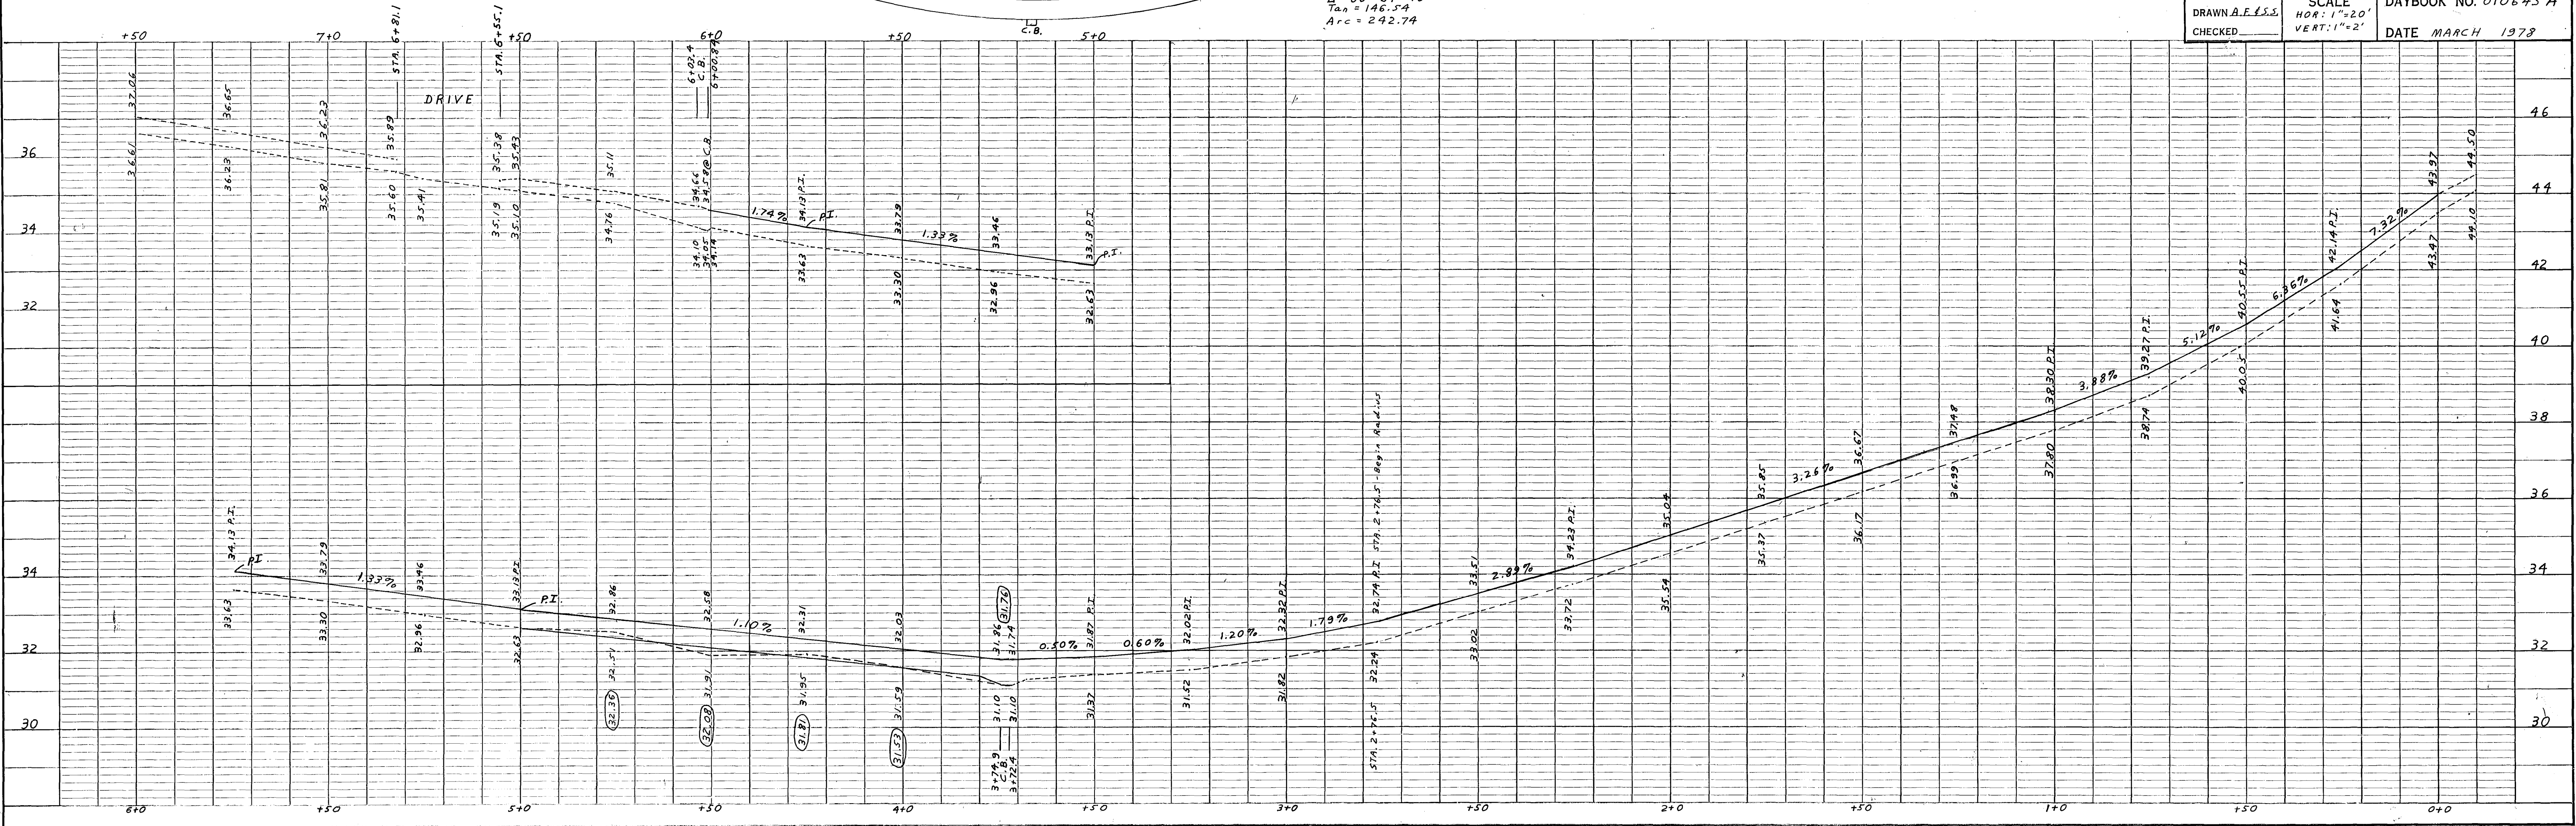

NOTEBOOK 872 pages 1-4 & 143-145
— EXISTING CONTOURS - Solid Line
--- PROPOSED CONTOURS - Dashed Line
REFERENCE PLAN 144/7

CITY OF HARTFORD, CONNECTICUT
DEPARTMENT OF PUBLIC WORKS
BUREAU OF ENGINEERING SERVICES

PLAN AND PROFILE
WELLS STREET-NORTH CURB

SUBMITTED	RECOMMENDED	APPROVED
DIVISION ENGINEER	CHIEF OF ENG. SERV.	ASST. DIR. & CITY ENG.
DRAWN A.F.E.S.S.	SCALE HOR: 1"=20' VERT: 1"=2'	DAYBOOK NO. 010645A
CHECKED		DATE MARCH 1978