




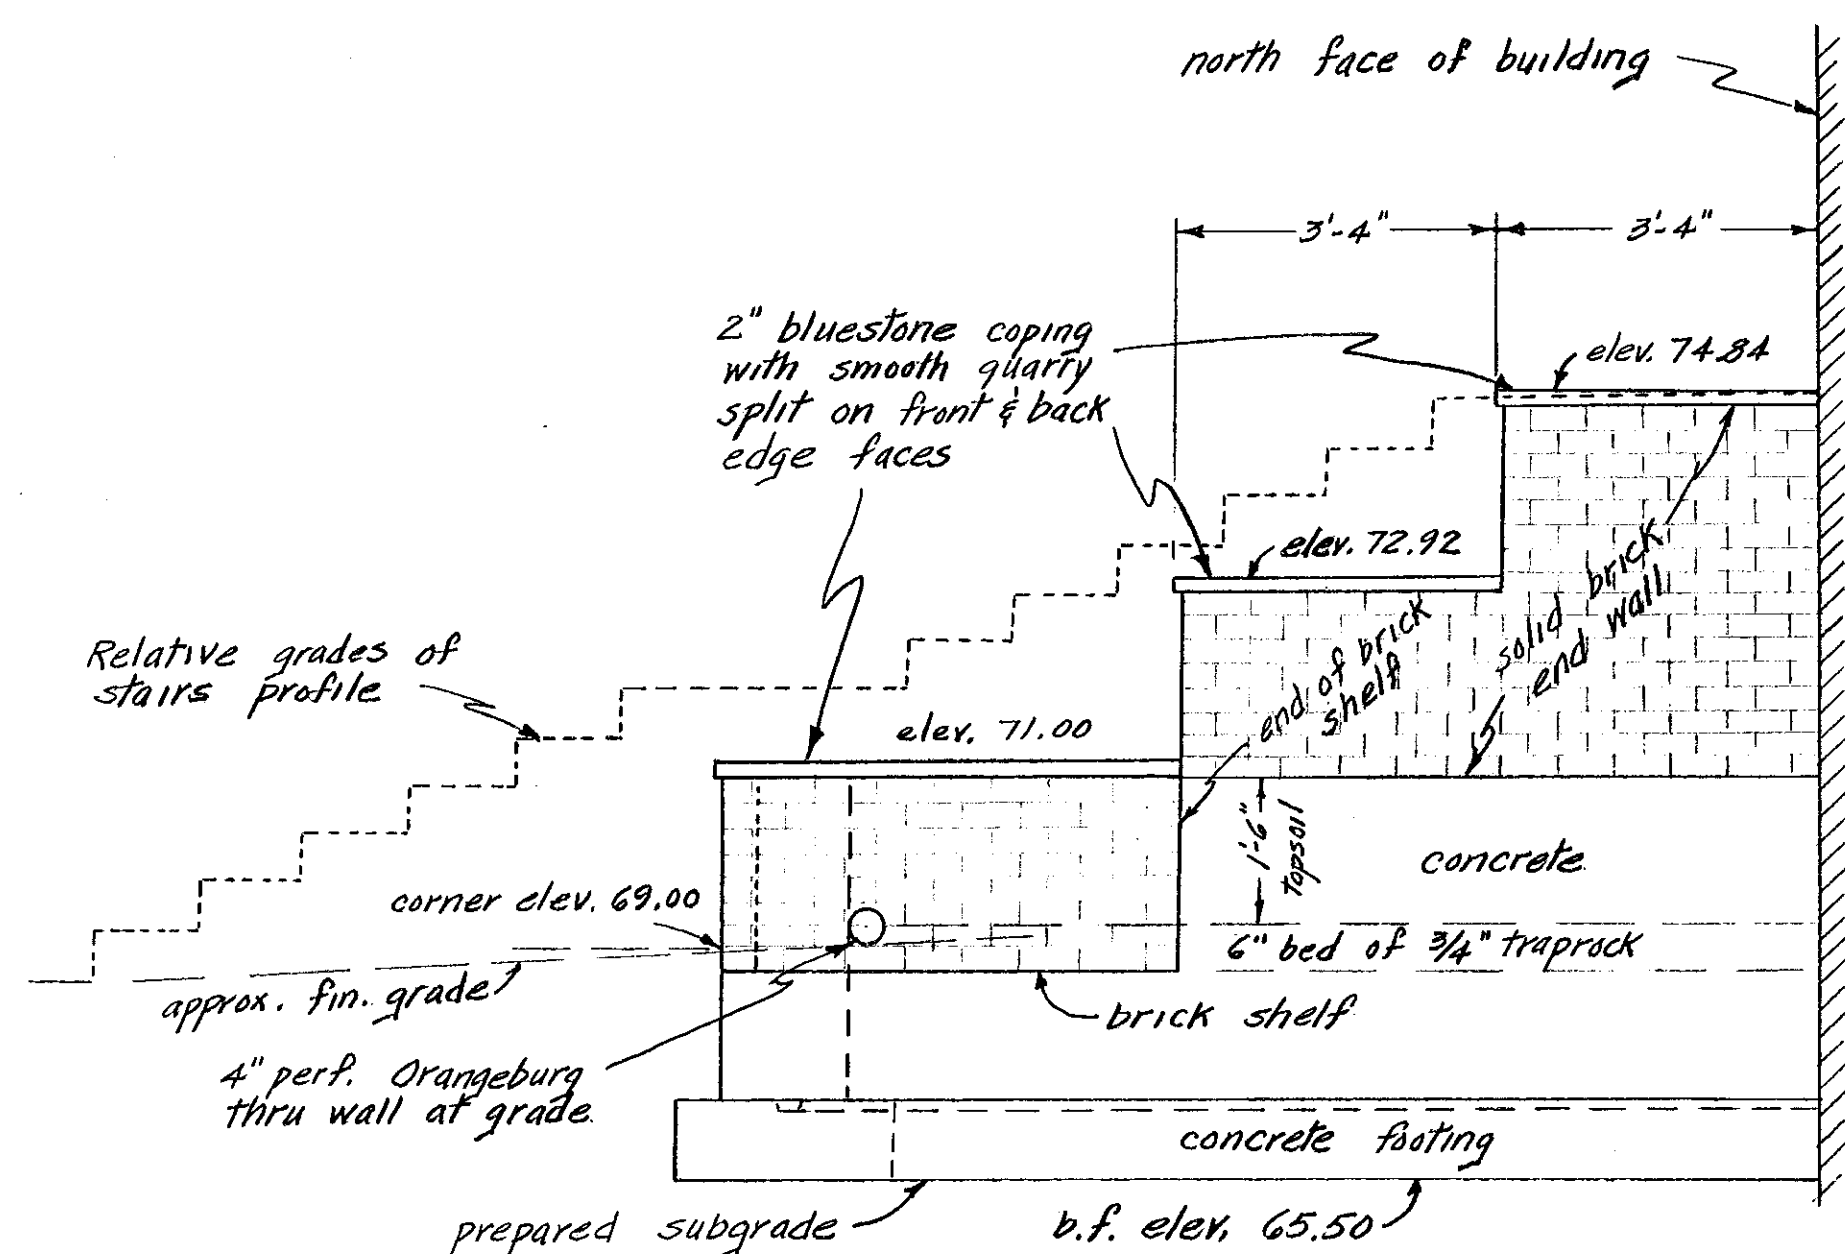


ELEVATION B-B (EXPOSED)
Scale 1" = 2'-0"

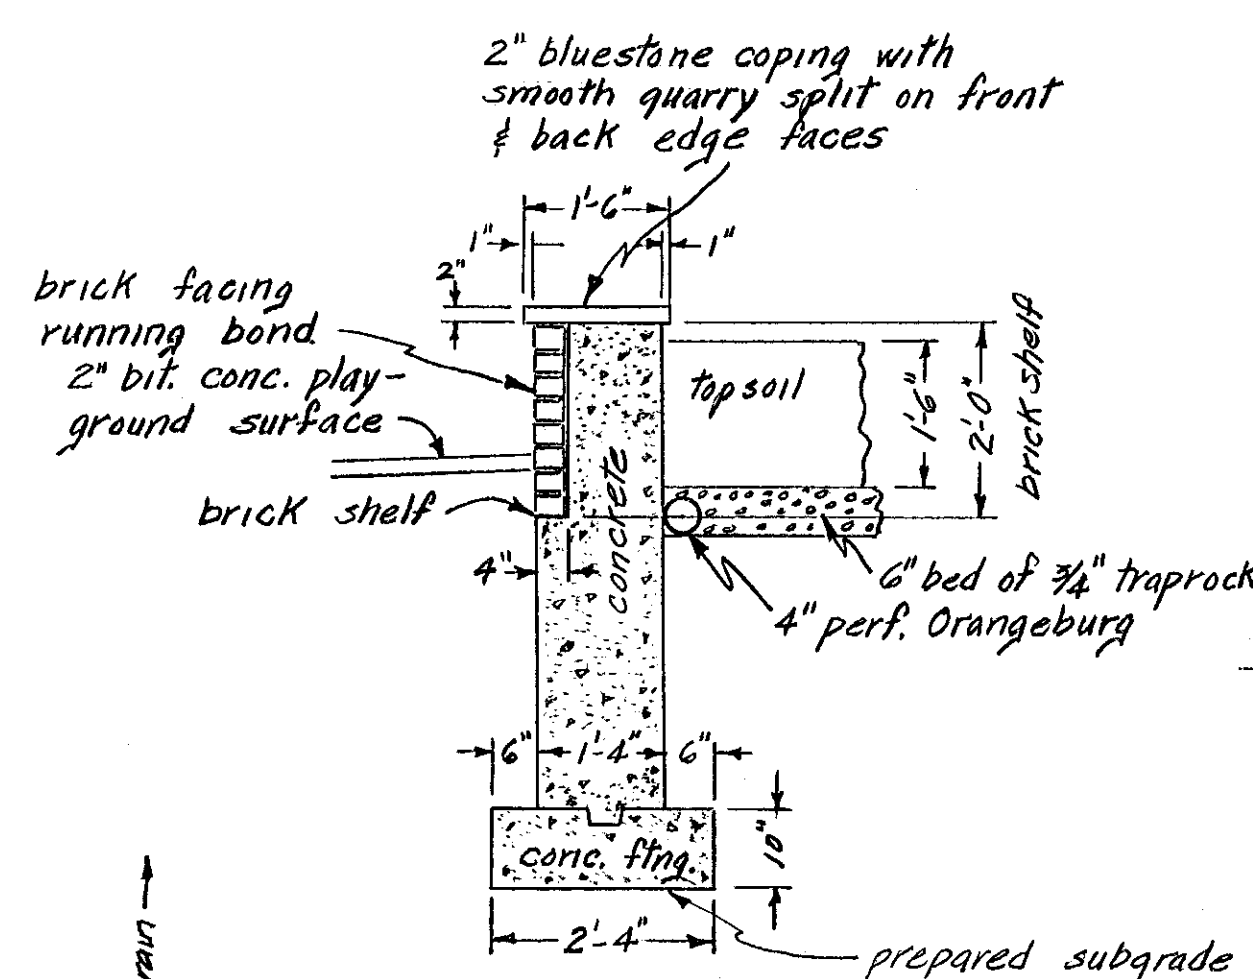

SECTION A-A
TYPICAL
Scale 1" = 2'-0"

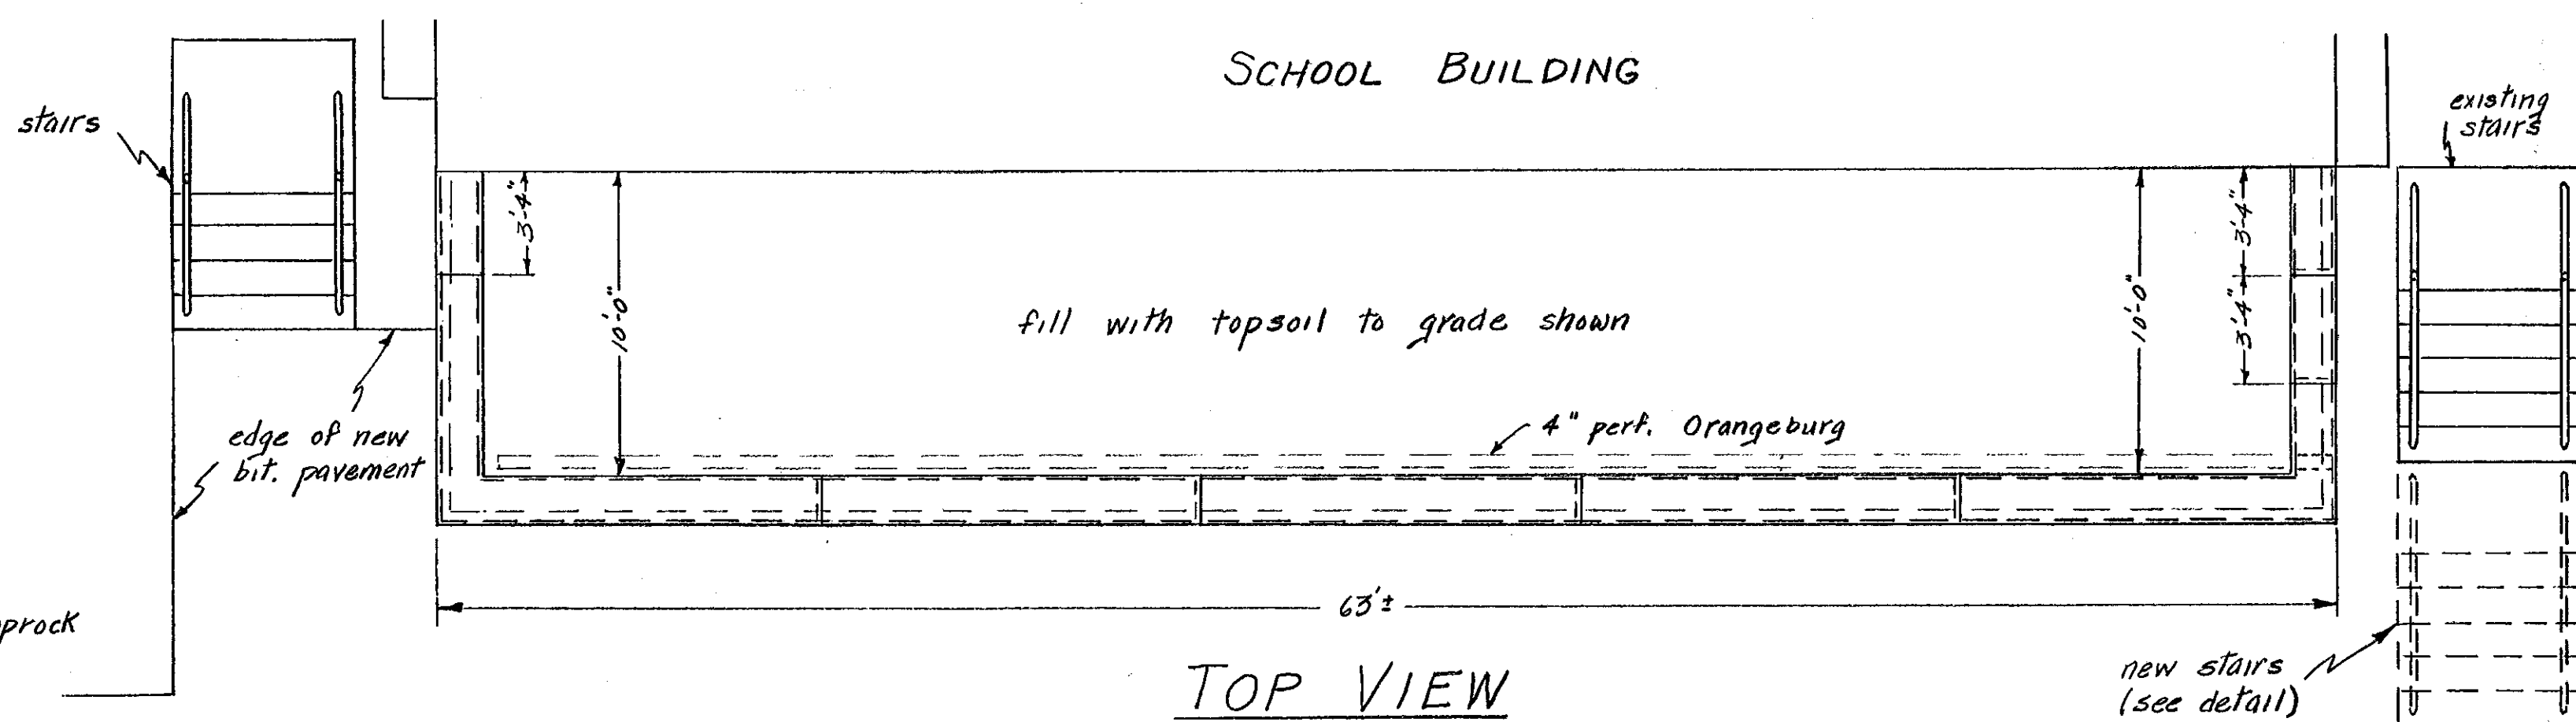


TOP VIEW

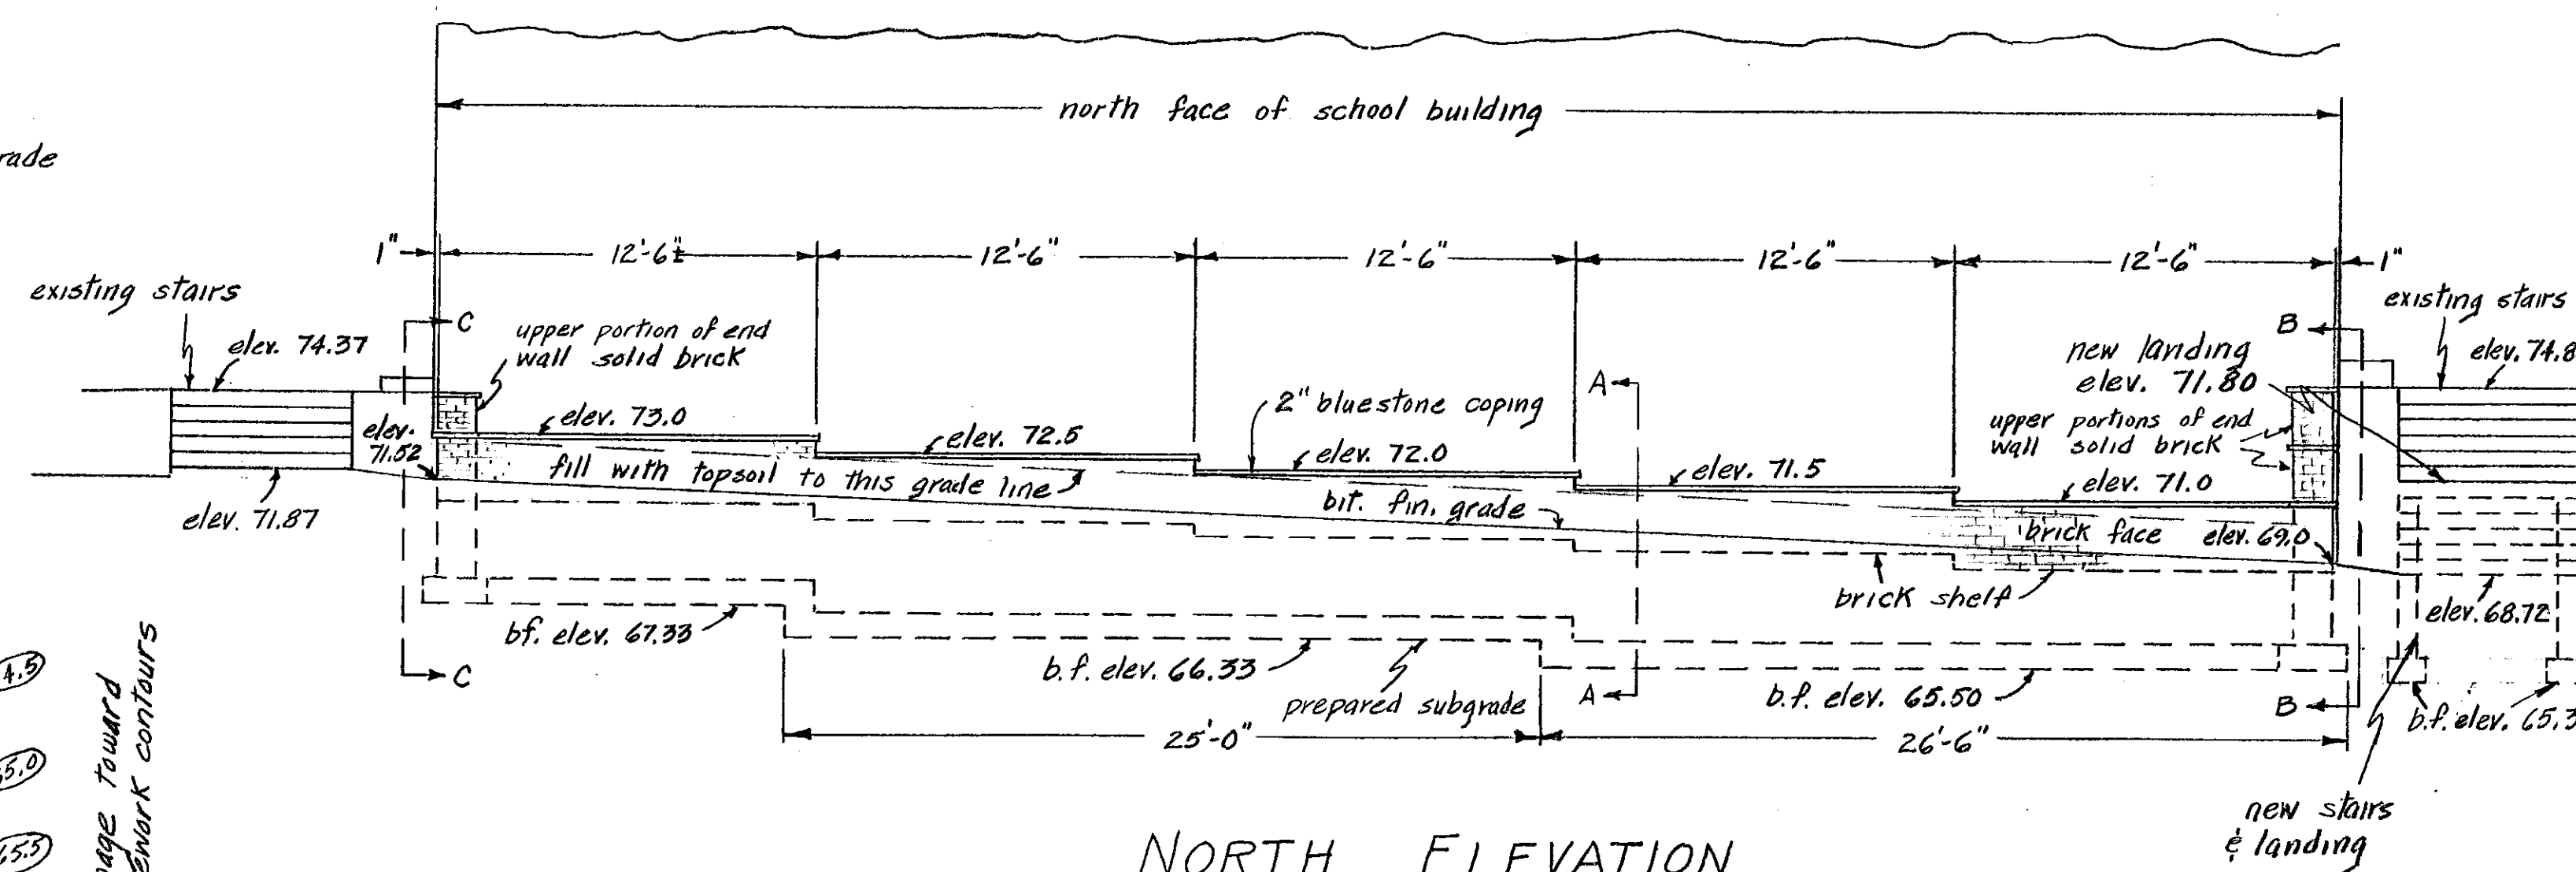


NORTH ELEVATION

GARDEN PLANTER
Scale 1" = 5'-0"

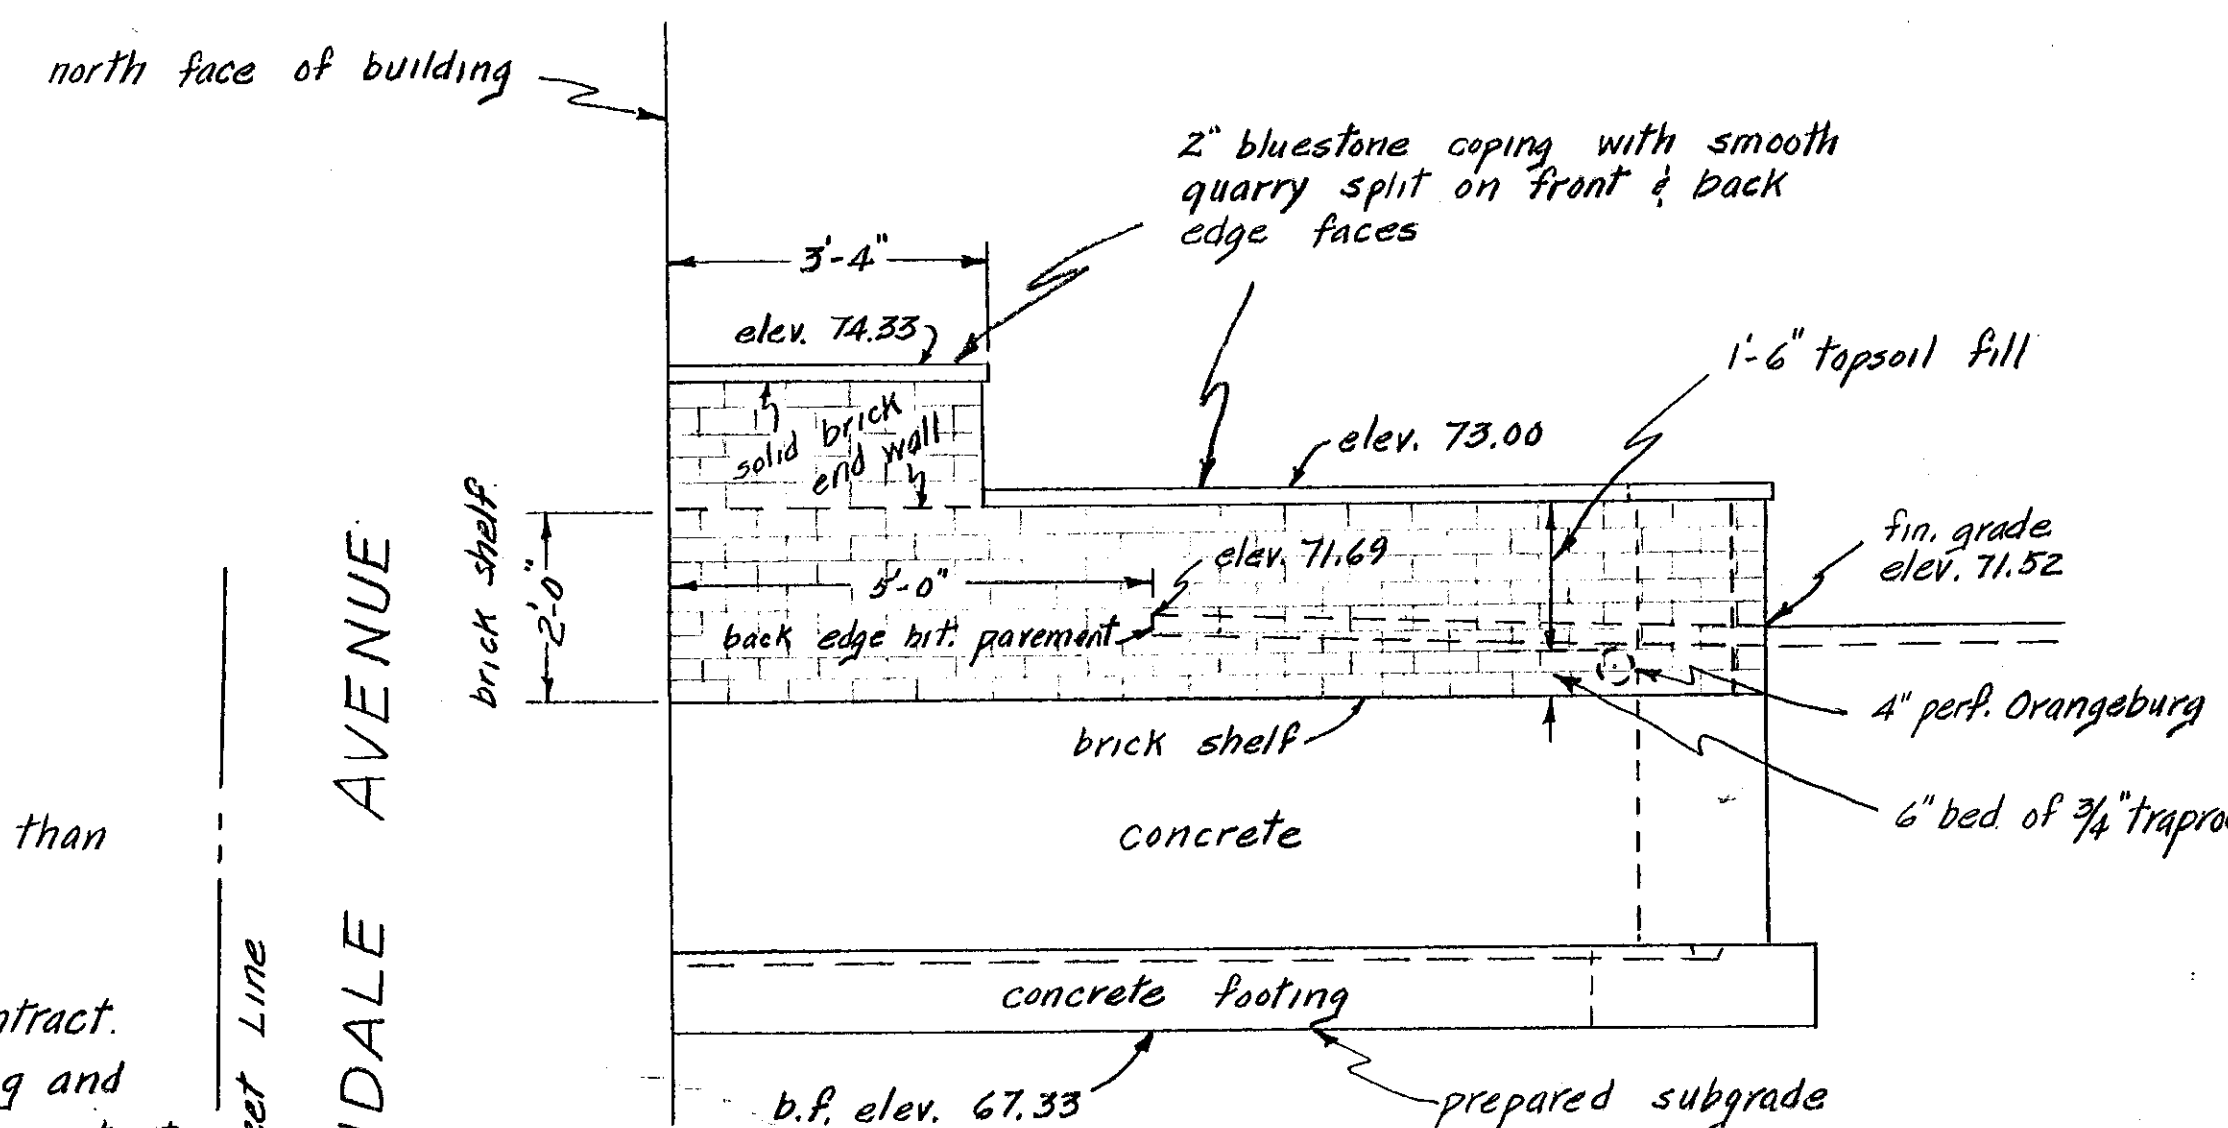

ELEVATION C-C (EXPOSED)
Scale 1" = 2'-0"

SHEET 2 OF 7

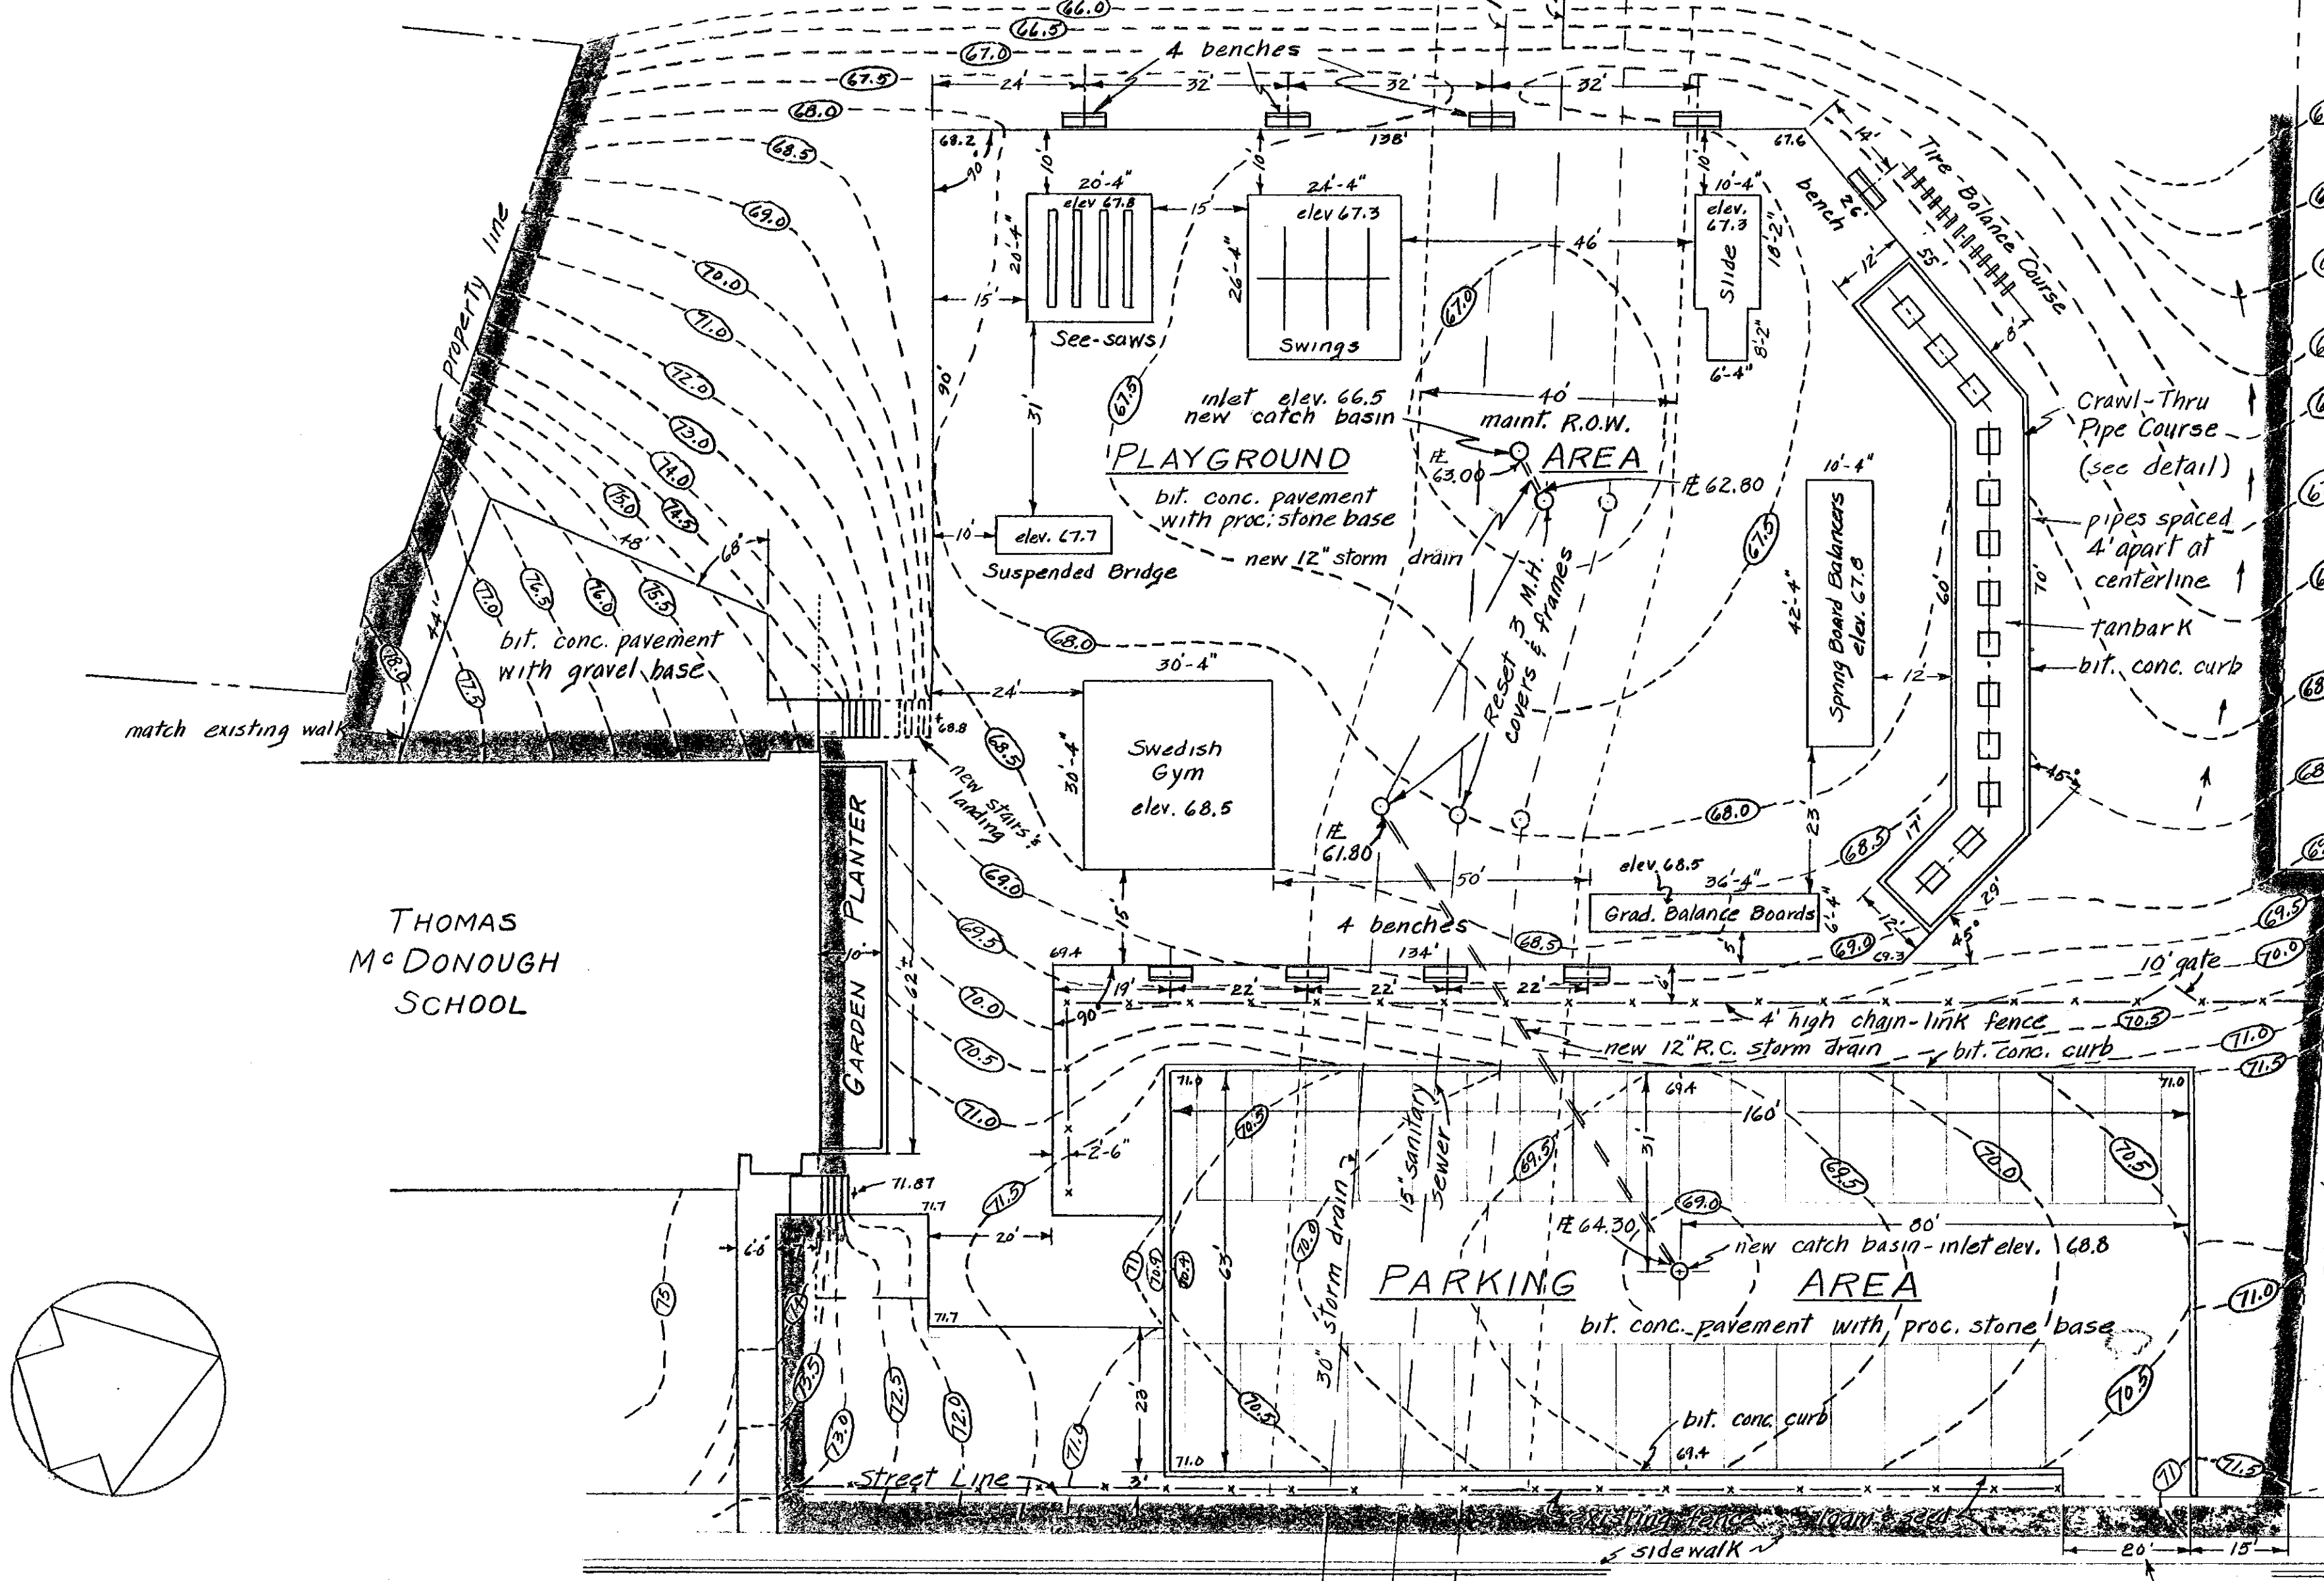

- Notes
1. For apparatus and items other than manufacturer's standards see detail drawings.
 2. There are no benches in this contract.
 3. Entrance walk to School Building and adjoining fence are not in this contract and are to remain, safe from damage by construction under this contract.
 4. Limits of regrading, seeding, etc. shown shaded.

HILLSIDE AVENUE

PLAYGROUND PLAN
Scale 1" = 20'

CITY OF HARTFORD, CONNECTICUT DEPARTMENT OF ENGINEERING		
HARBISON PLAYGROUND PLAYGROUND & PARKING LAYOUT		
SUBMITTED R. L. L. (Seal)	RECOMMENDED R. L. L. (Seal)	APPROVED R. L. L. (Seal)
DIVISION ENGINEER	ASST. CITY ENG.	CITY ENGINEER
DESIGN R. L. L.	DRAWN R. L. L.	DAYBOOK NO. 010239
TRACED R. L. L.	CHECK R. E. D.	DATE JANUARY 1971