


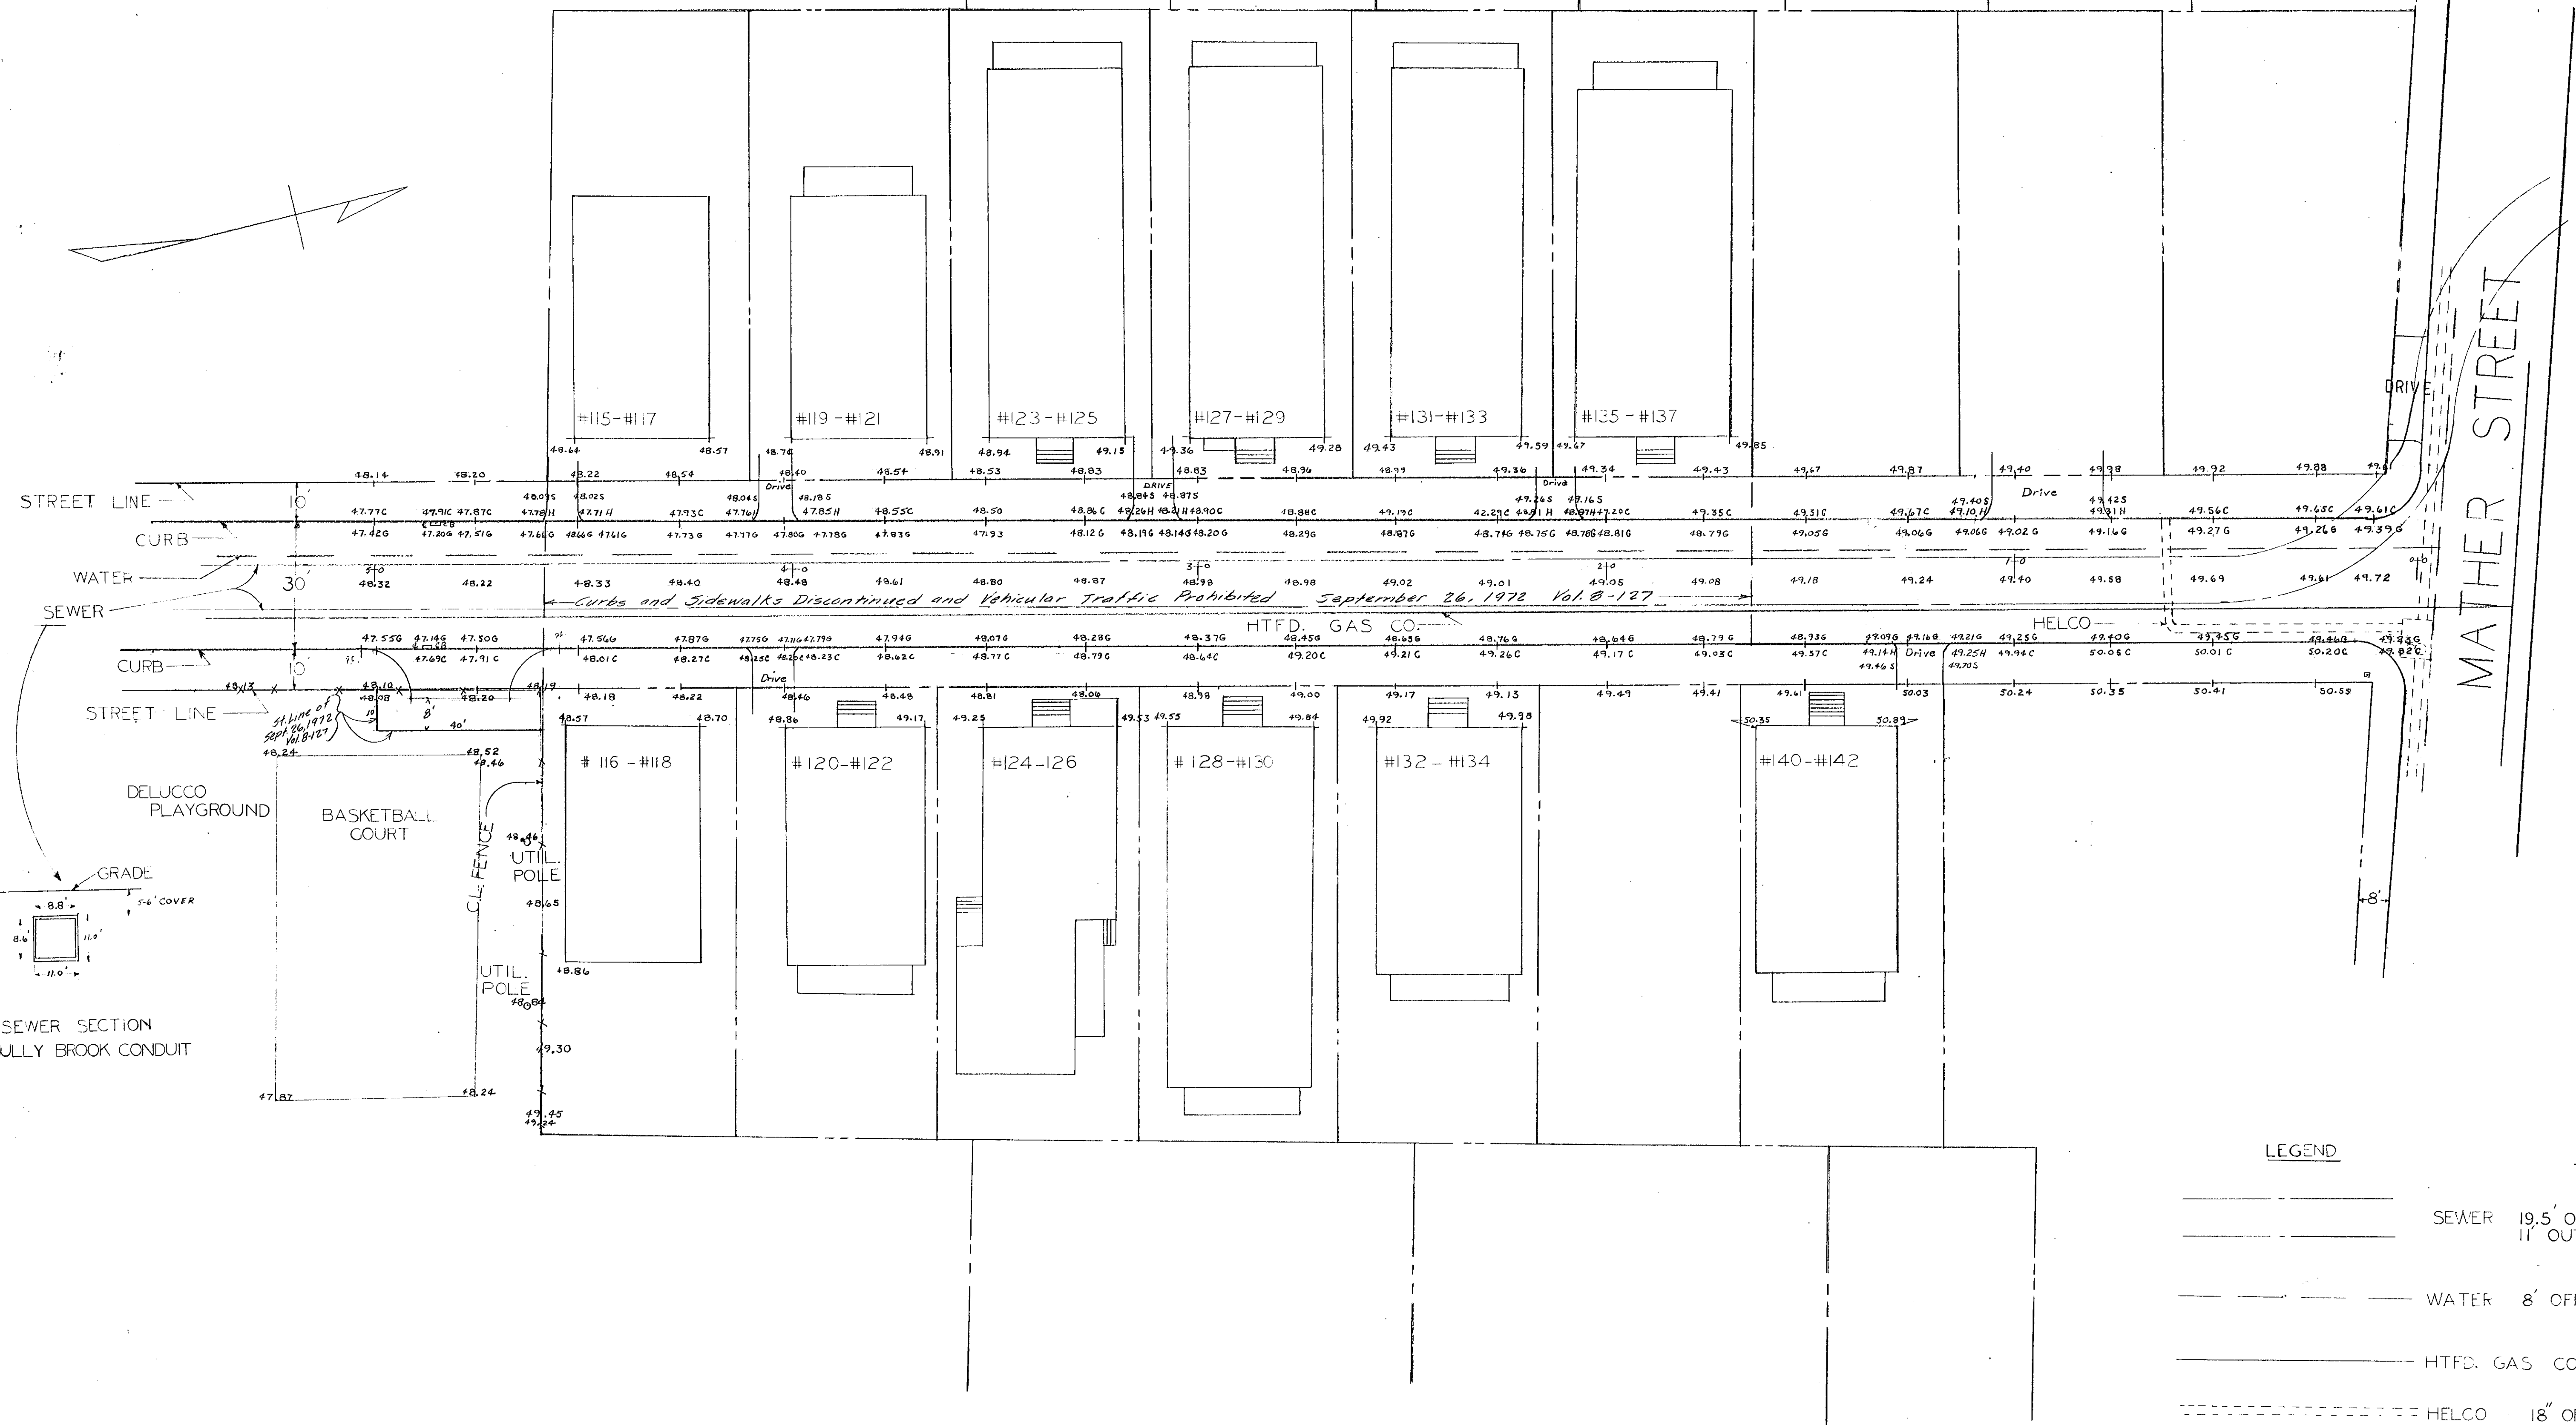

# BEDFORD ST. SITE PLAN

SCALE: 1"=20'

- LEGEND**
- SEWER 19.5' OFF STREET LINE 11' OUTSIDE DIAMETER
  - WATER 8' OFF W. CURB
  - HTFD. GAS CO. 8' OFF E. CURB
  - HELCO 18' OFF E. CURB
- NOTE**

NOTE: ELEVATIONS BASED ON MDC DATA

|                                                            |                 |               |
|------------------------------------------------------------|-----------------|---------------|
| CITY OF HARTFORD, CONNECTICUT<br>DEPARTMENT OF ENGINEERING |                 |               |
| SITE PLAN<br>FOR<br>PROPOSED<br>BEDFORD ST. MALL           |                 |               |
| SUBMITTED                                                  | RECOMMENDED     | APPROVED      |
| DIVISION ENGINEER                                          | ASST. CITY ENG. | CITY ENGINEER |
| DESIGN                                                     | DRAWN           | CHECKED       |
| DATE                                                       | DATE            | DATE          |
| NOV. 1971                                                  | NOV. 1971       | NOV. 1971     |

REFER TO NOTEBOOK #847 PAGE 102