

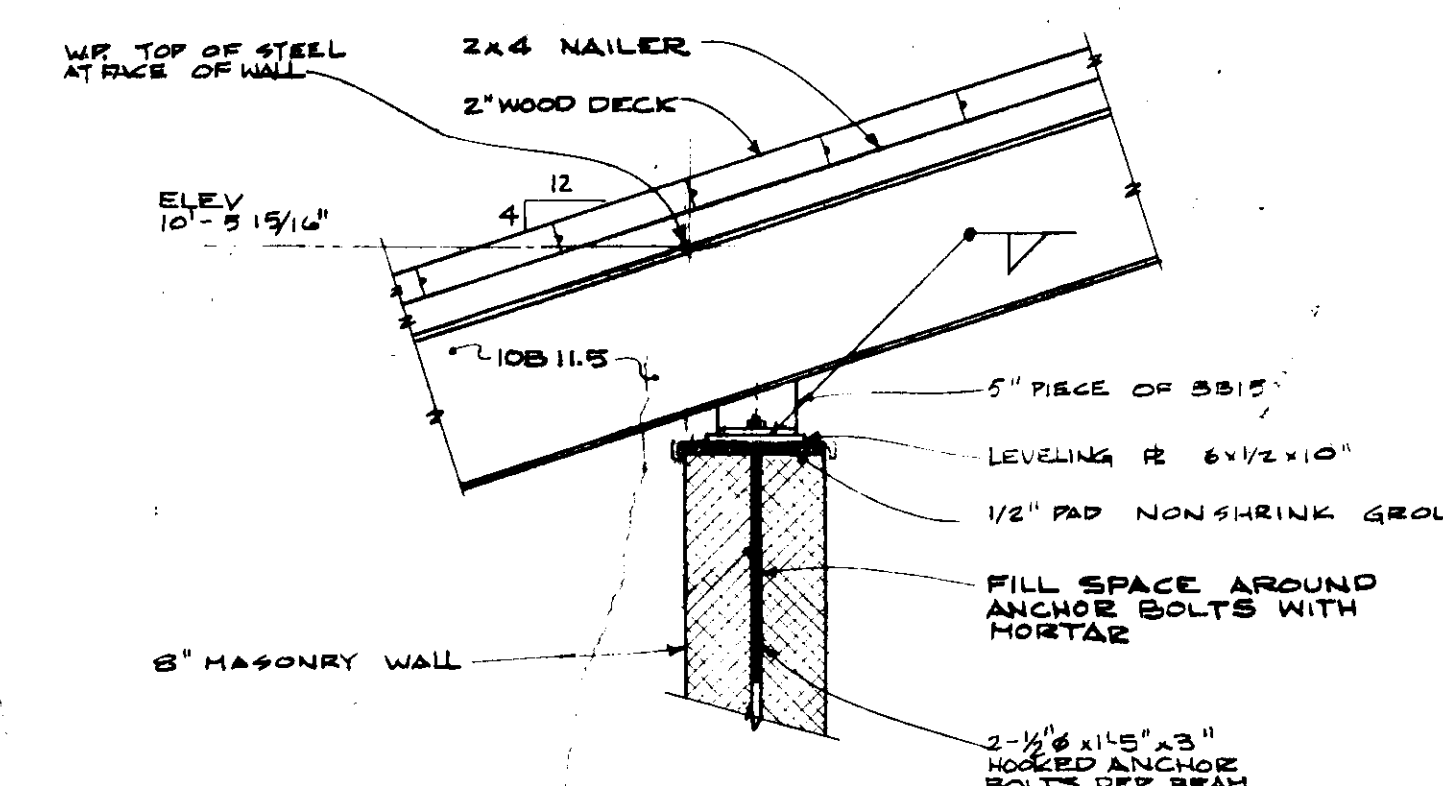
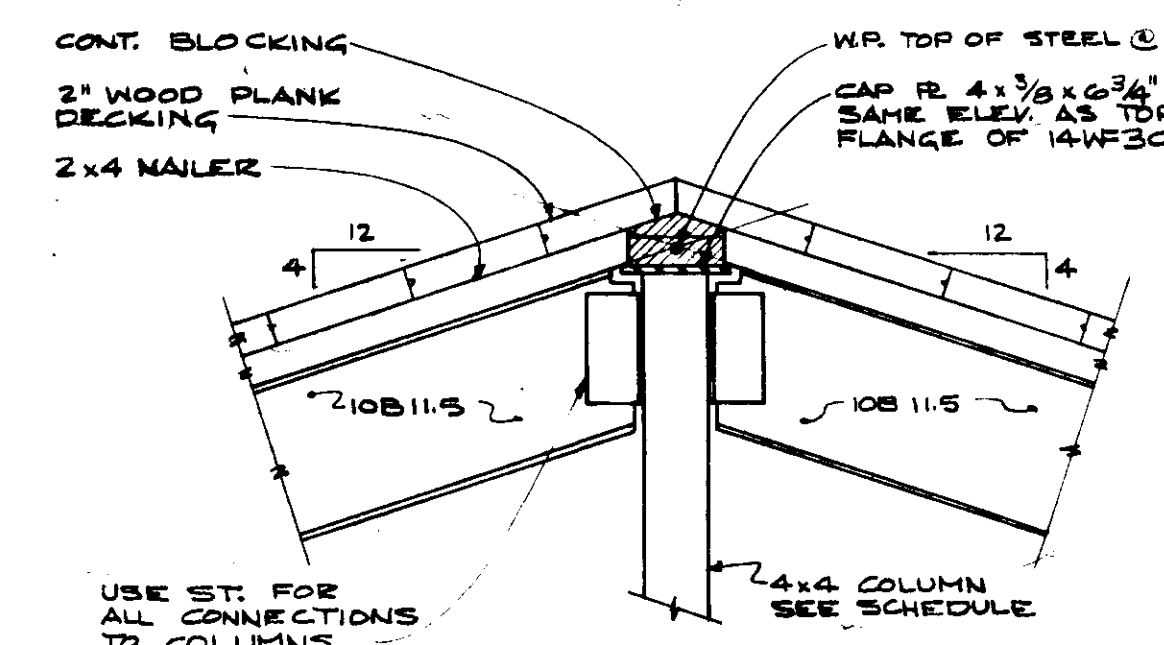
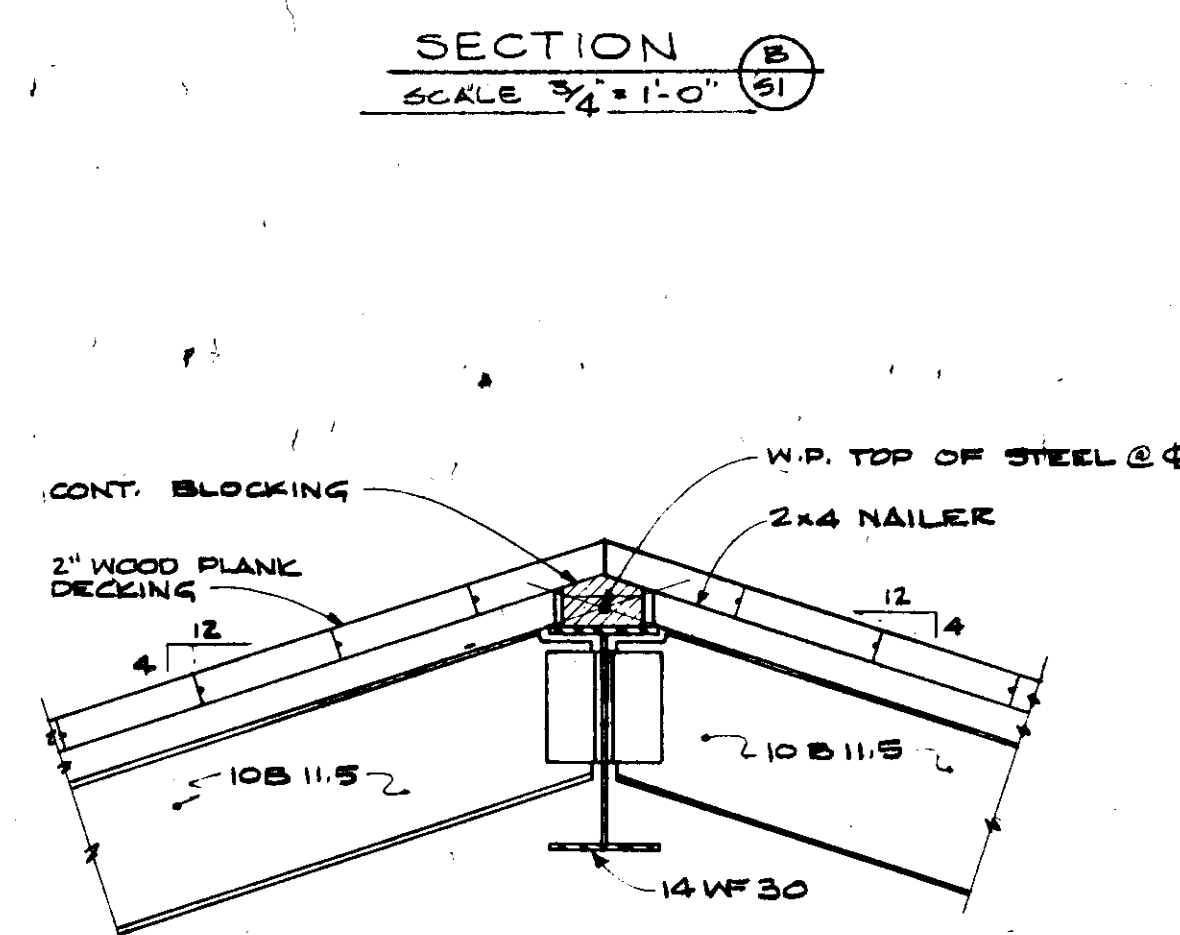
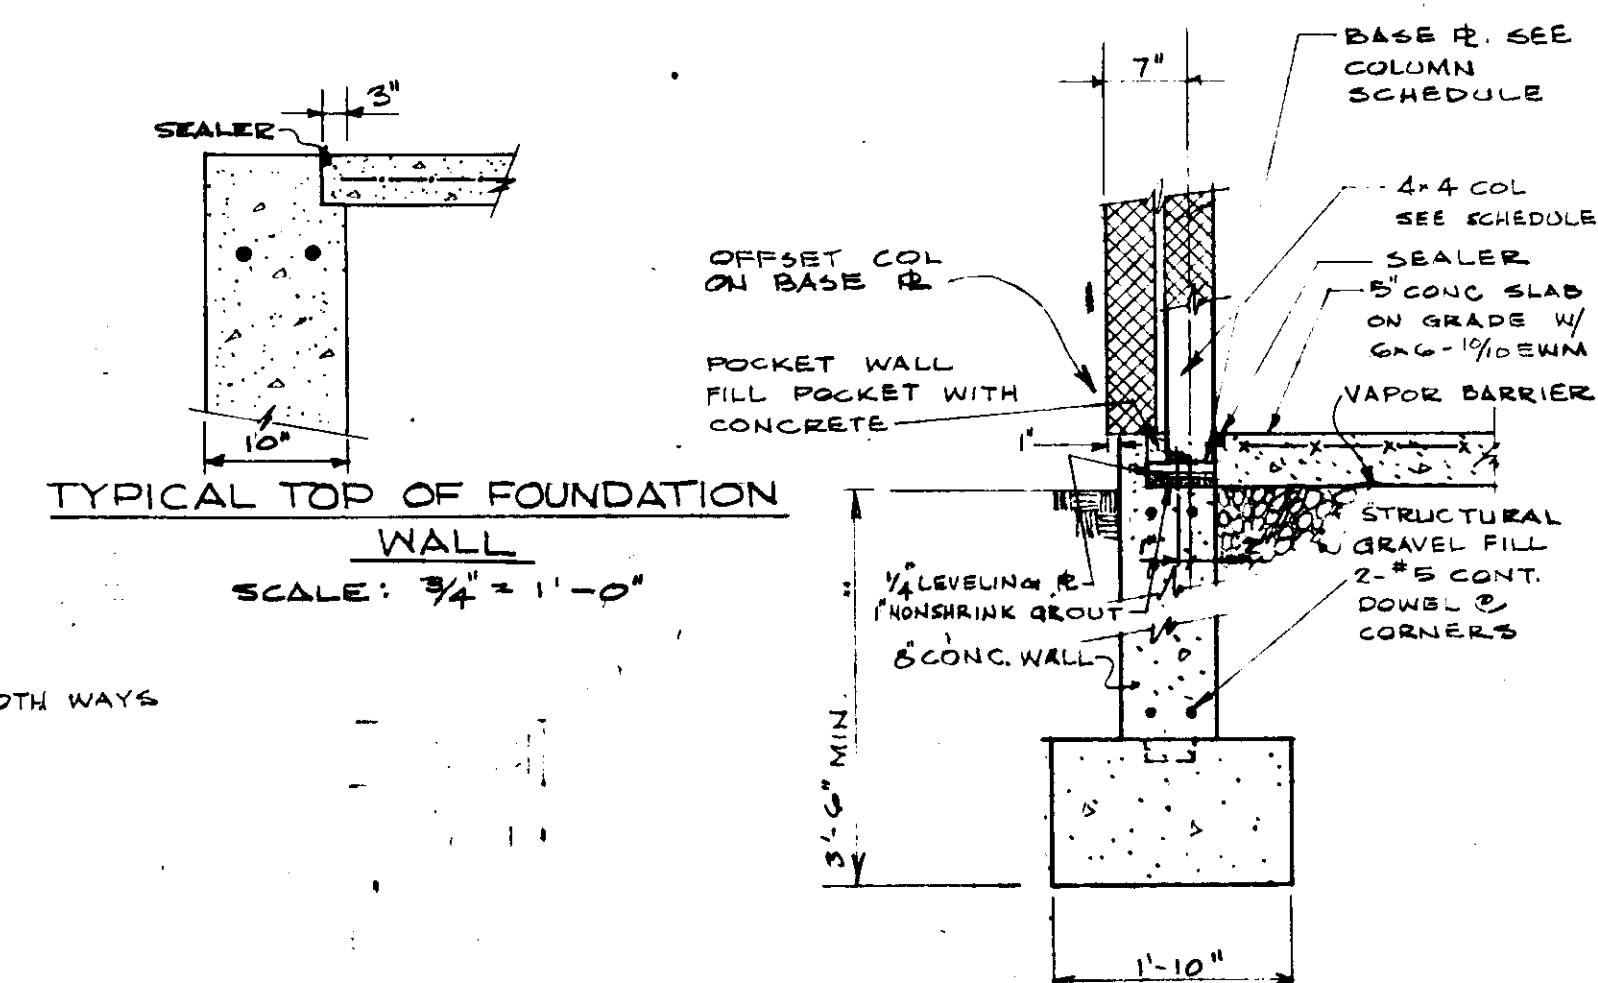
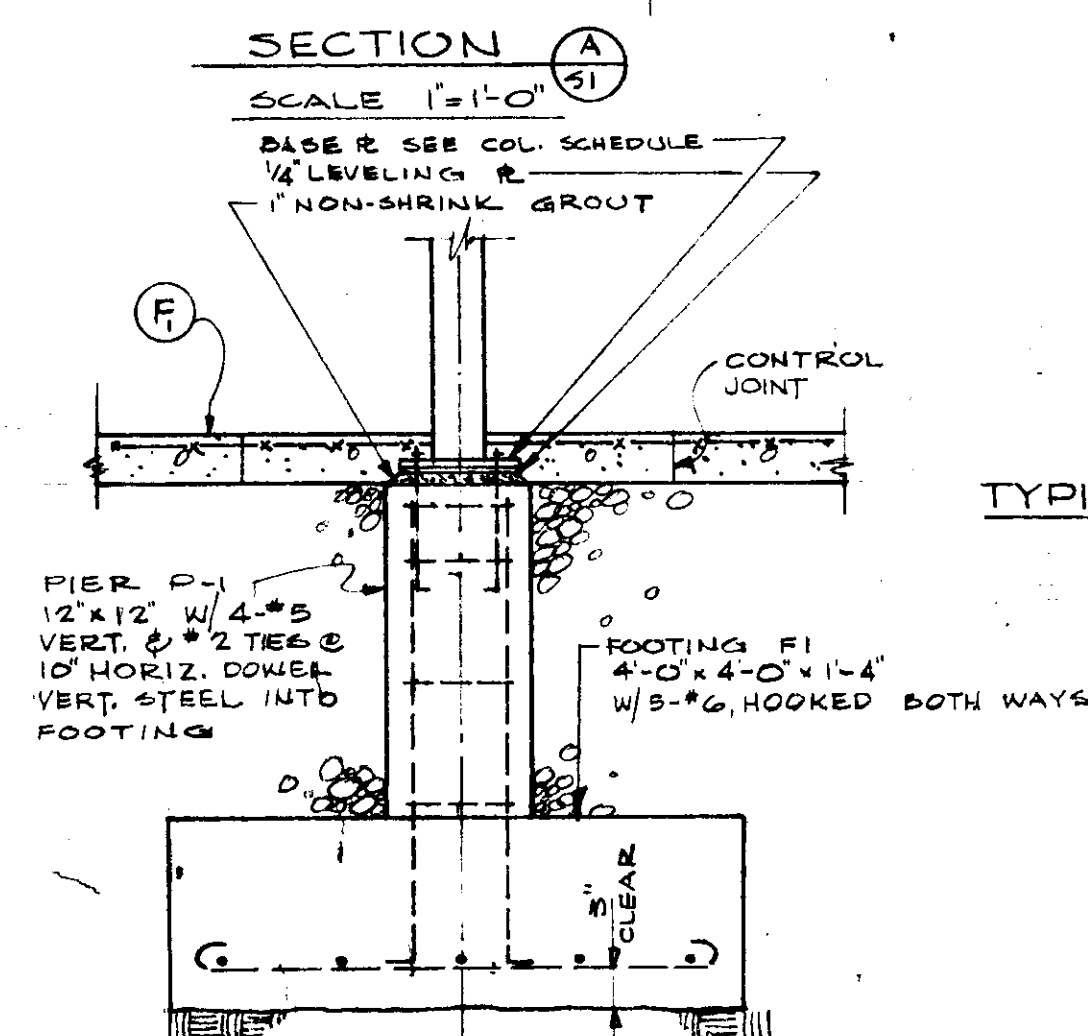


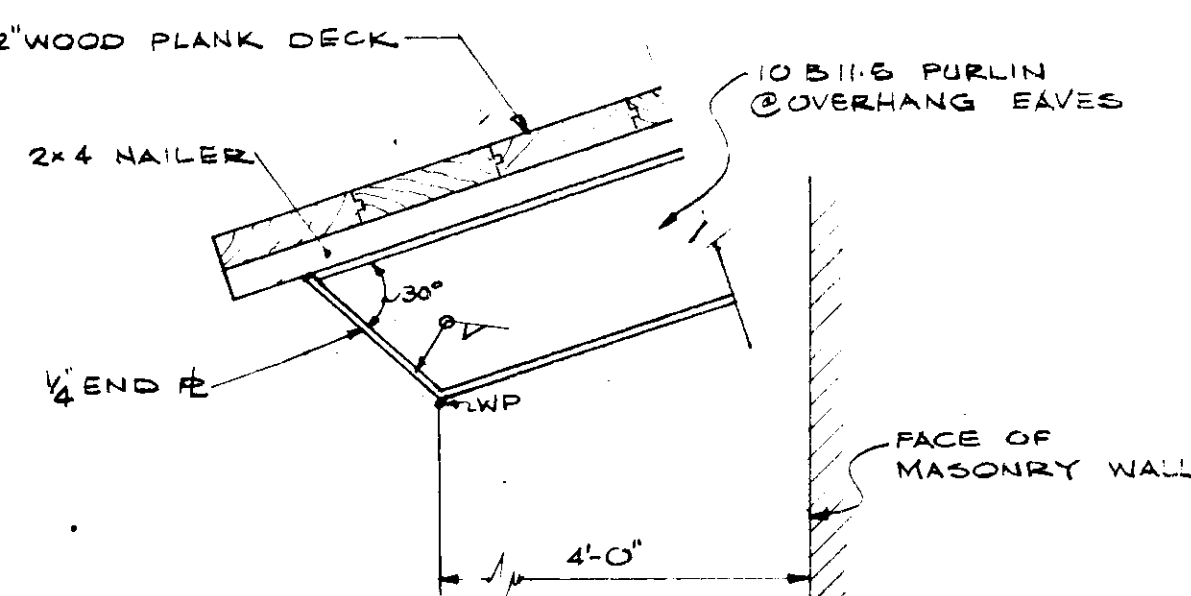

COLUMN SCHEDULE		
COLUMN NUMBER	1 13	4 7 10
TOP OF STEEL W.B. @ $\frac{1}{4}$ ELEV.		
TOP OF FINISHED FLOOR ELEV. 71.01		
CAP PLATE	4 x 3/8 x 6 3/4"	4 x 3/8 x 6 3/4"
BASE PLATE	5 x 3/8 x 10" GRAVEL	10 x 3/8 x 10"

COLUMN SCHEDULE NOTES:

1. PROVIDE 1/4" LEVELING PLATE SAME SIZE AS BASE PL PER COLUMN.
2. PROVIDE 1" NON SHRINK GROUT BELOW LEVELING PL PER COLUMN.
3. PROVIDE 2-3/4" x 1-9/16" x 3" HOOKED ANCHOR BOLTS PER COLUMN.
4. * SEE SECTION FOR INFORMATION TO SET CAP PL ELEV.

 

PROJECT NO. 60470
DRAWN BY OT
CHECKED BY CB
APPROVED BY PAB
DATE 11 SEPT, 1970

SHEET NO.
-
S 1
-
SHEET 1 OF 2