


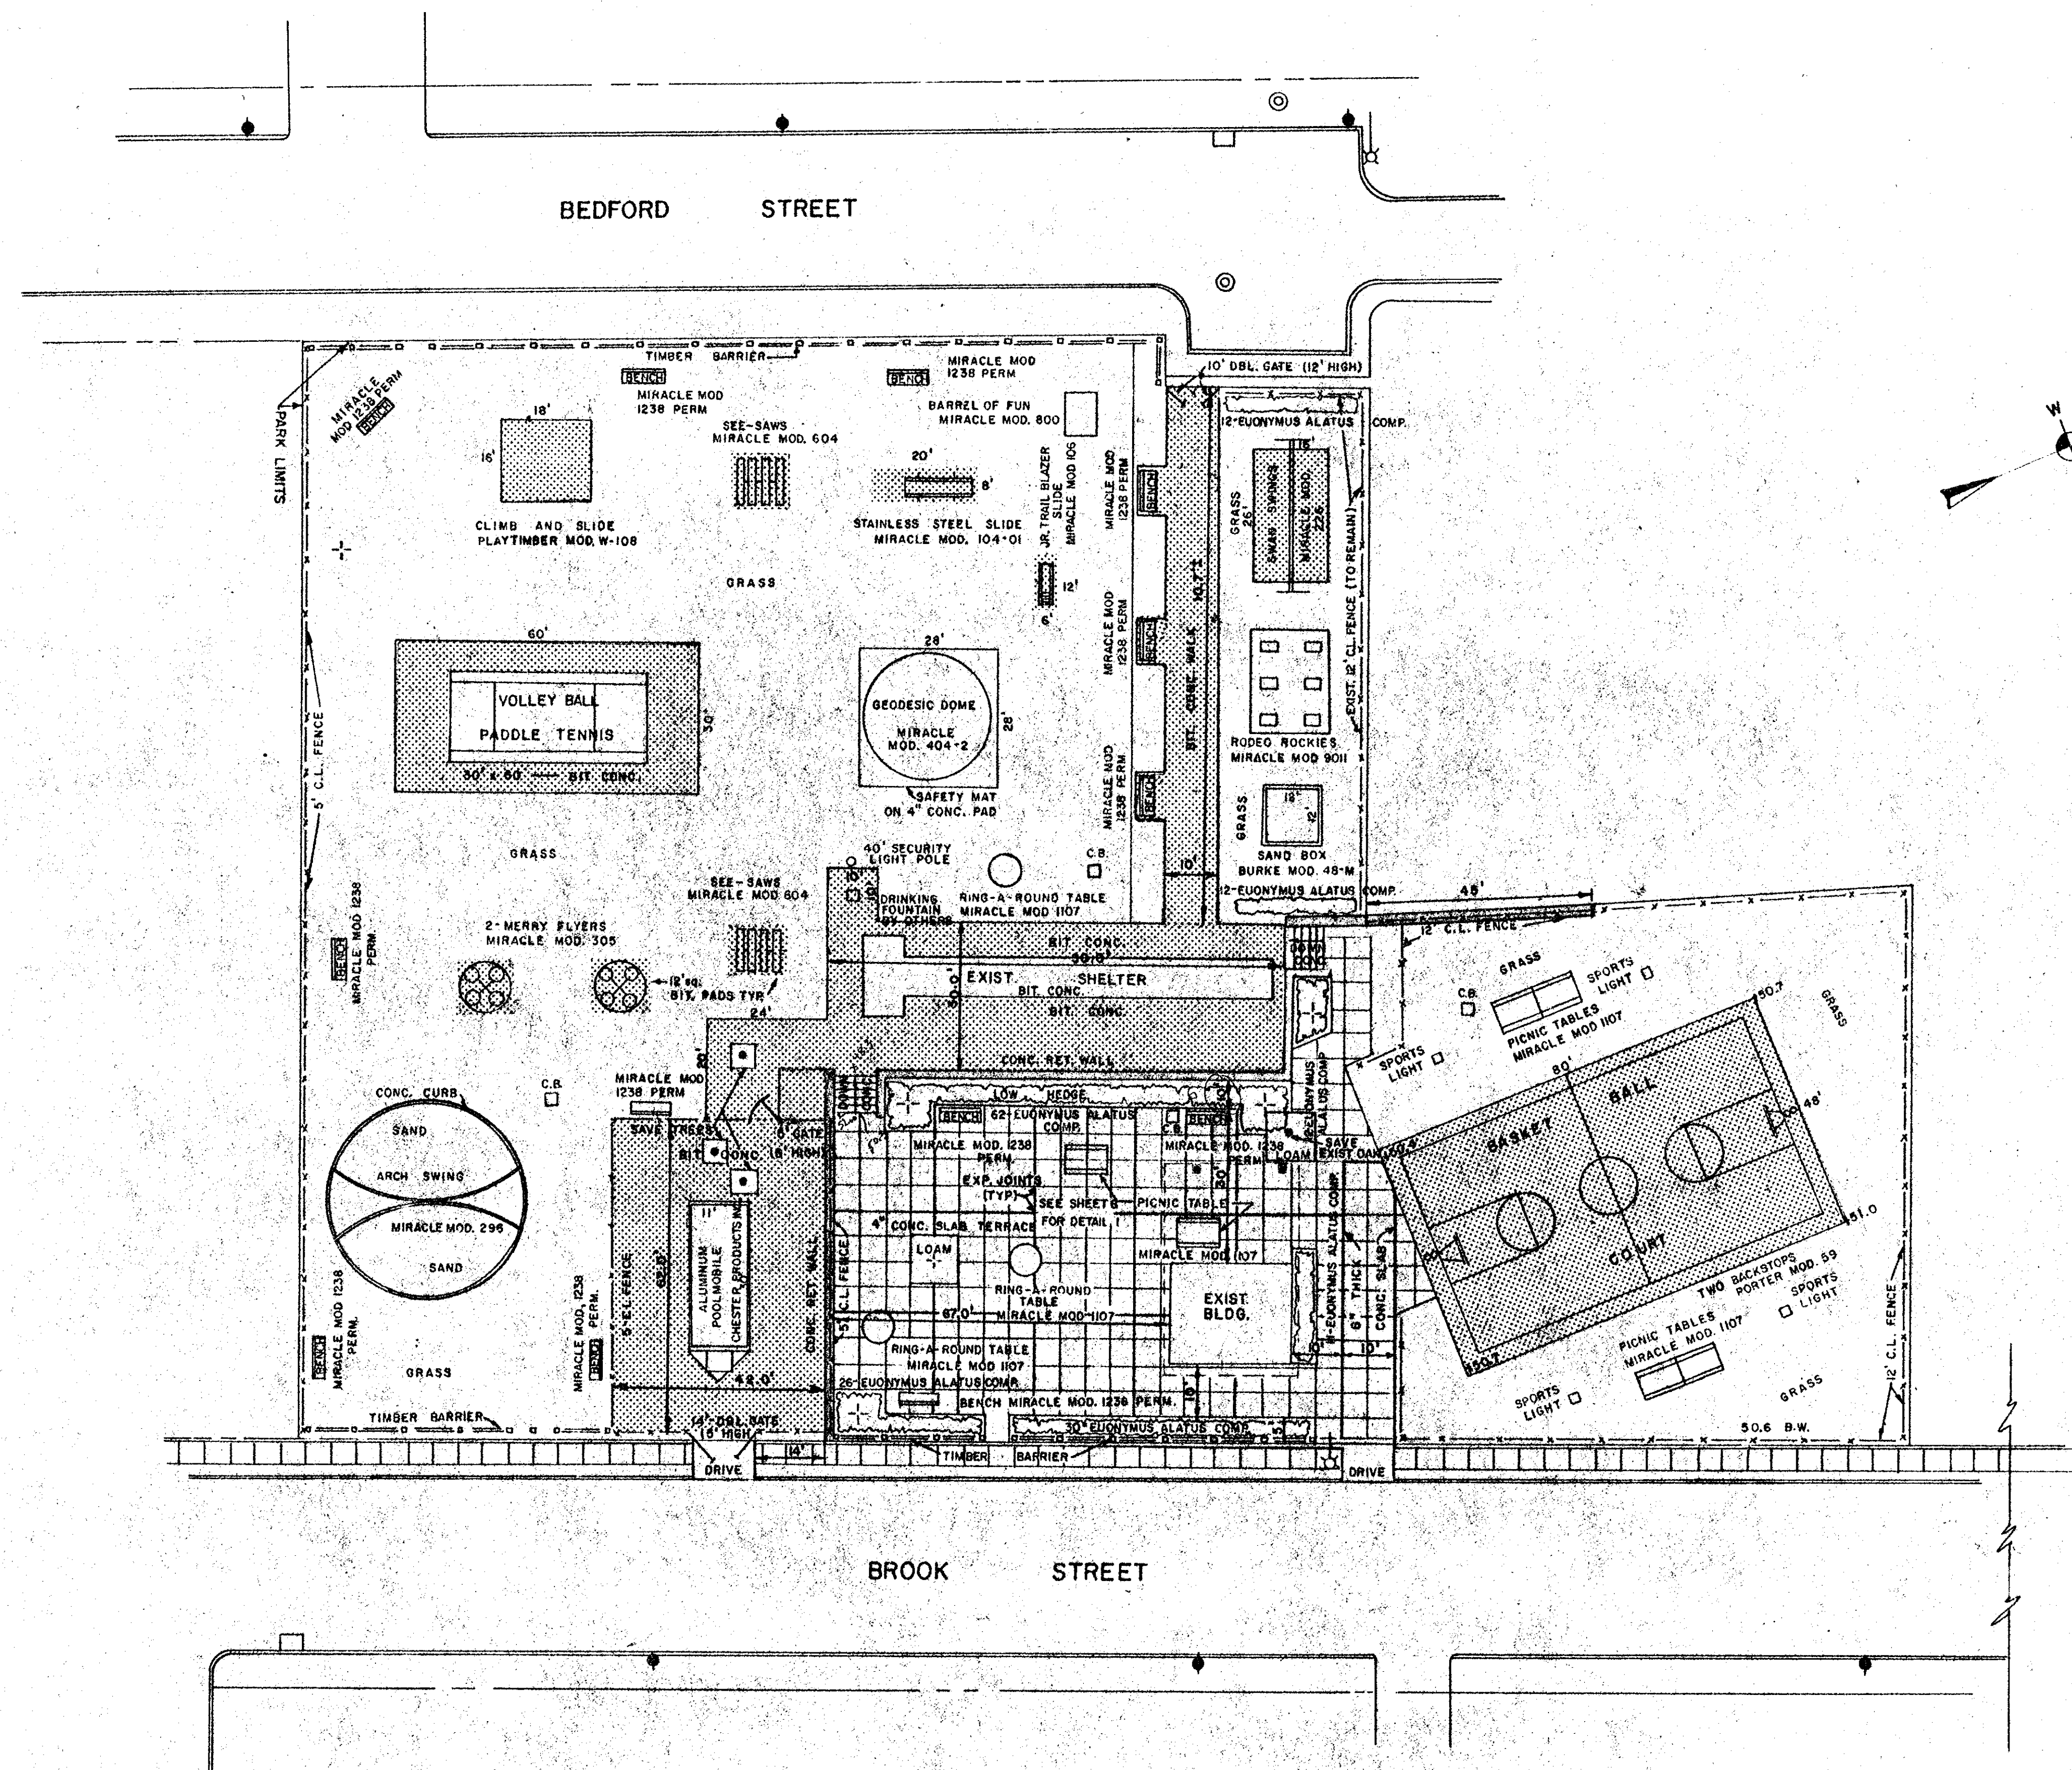

GENERAL NOTES:
 Play equipment to be located in the field by the Engineer.
 Removal of the existing stumps on the site shall be done by the Contractor and payment shall be included under Bid Item #17.

DOMINICK J. DELUCCO PLAYGROUND

CITY OF HARTFORD, CONNECTICUT DEPARTMENT OF PUBLIC WORKS BUREAU OF ENGINEERING SERVICES		
RECONSTRUCTION OF DOMINICK J. DELUCCO PLAYGROUND		
SUBMITTED	RECOMMENDED	APPROVED
DIVISION ENGINEER	CHIEF OF ENG. SERV.	ASS. DIR. & CITY ENG.
DRAWN	SCALE	DAYBOOK NO. 010462-E
CHECKED	1" = 20'	DATE MAY 24, 1974

Scale: 1" = 20'	
SITE PLAN	
CLAY HILL REDEVELOPMENT PROJECT HARTFORD, CONN.	
STORCH ENGINEERS WETHERSFIELD, CONN.	
MAY 1974	SHEET 5 OF 7

IN CHARGE OF JNC
 DESIGNED BY JNS, JW
 CHECKED BY FGR
 DRAWN BY CD
 CHECKED BY JNC

Revised JULY 29, 1974