

REGRADE WALKWAY SUCH THAT STORM WATER IS DIVERTED FROM THE AREA TO BE EXCAVATED. THIS MUST BE DONE BEFORE ANY REGRADEING IS BEGUN. TO BE PAID FOR UNDER BID ITEM # 1 EXCAVATION AND FORMATION OF EMBANKMENT.

SOD AREA

FOUL LINE

SKINNED AREA

SOD AREA

B.M. - ELEV. 60.07  
SPIKE IN 42" RED OAK

PLAYERS BENCH

TO BE SALVAGED  
BY CONTRACTOR AND  
DELIVERED TO CITY  
PARK DEPT. FACILITY  
AS DIRECTED

BACKSTOP

PLAYERS BENCH

STREET

PARK

POPE

PARK

DRIVE

HAY BALE CHECKS

POND

PROPOSED  
SOFTBALL FIELD

PROPOSED  
SOFTBALL FIELD

TEST PIT # 1 8' DEEP  
NO BEDROCK  
NO WATER  
SILTY CLAY MAT'L.

EXIST. DEPRESSED M.H.  
COVER WITH EARTH AND SOD OVER  
TO MATCH SURROUNDING GRADE.

FOUL LINE


SKINNED AREA

SOD AREA


PLAYERS BENCH

BACKSTOP

CONTRACT LIMIT LIMIT

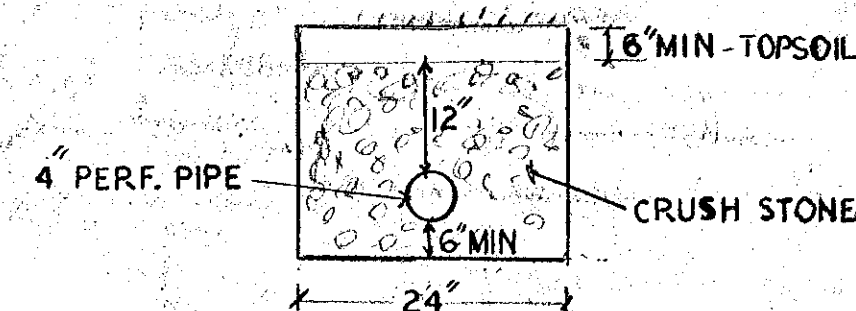

DETAIL PERFORATED PIPE  
NO SCALE

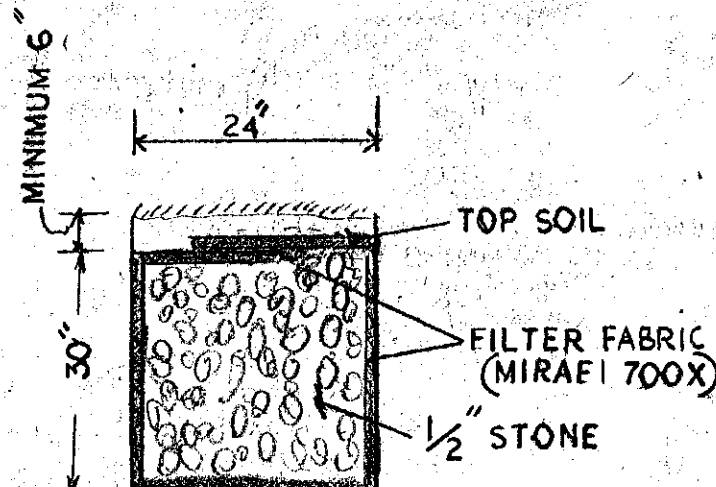

DETAIL STONE TRENCH  
NO SCALE

NOTE:


EXISTING UNDERGROUND STRUCTURES OR SERVICES ARE SHOWN IN AS NEAR THEIR CORRECT POSITION AS POSSIBLE. HOWEVER, ALL SUCH LOCATIONS ARE APPROXIMATE ONLY AND ALL SUCH STRUCTURES OR SERVICES MAY NOT BE SHOWN. CONTRACTOR IS TO ASCERTAIN THE LOCATION AND DEPTH OF ALL UNDERGROUND STRUCTURES AND SERVICES PRIOR TO EXCAVATION.

**FUSS & O'NEILL**  
consulting engineers  
MANCHESTER, CONNECTICUT

CITY OF HARTFORD, CONNECTICUT  
DEPARTMENT OF PUBLIC WORKS  
BUREAU OF ENGINEERING SERVICES

SITE PLAN  
**POPE PARK PLAYFIELD**  
PARK ST. & POPE PARK DR. - HARTFORD, CT.

SUBMITTED 9-25-81	RECOMMENDED DIVISION ENGINEER	APPROVED CHIEF OF ENG. SERV.
DRAWN S.L.F.	CHECKED W.D.O.	SCALE 1" = 40'
		DAYBOOK NO. 010765
		DATE SEPT 17, 1981

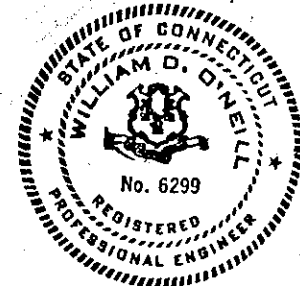

REVISIONS  
9-25-81

81-157 A

SHEET NO. 3 OF 3