


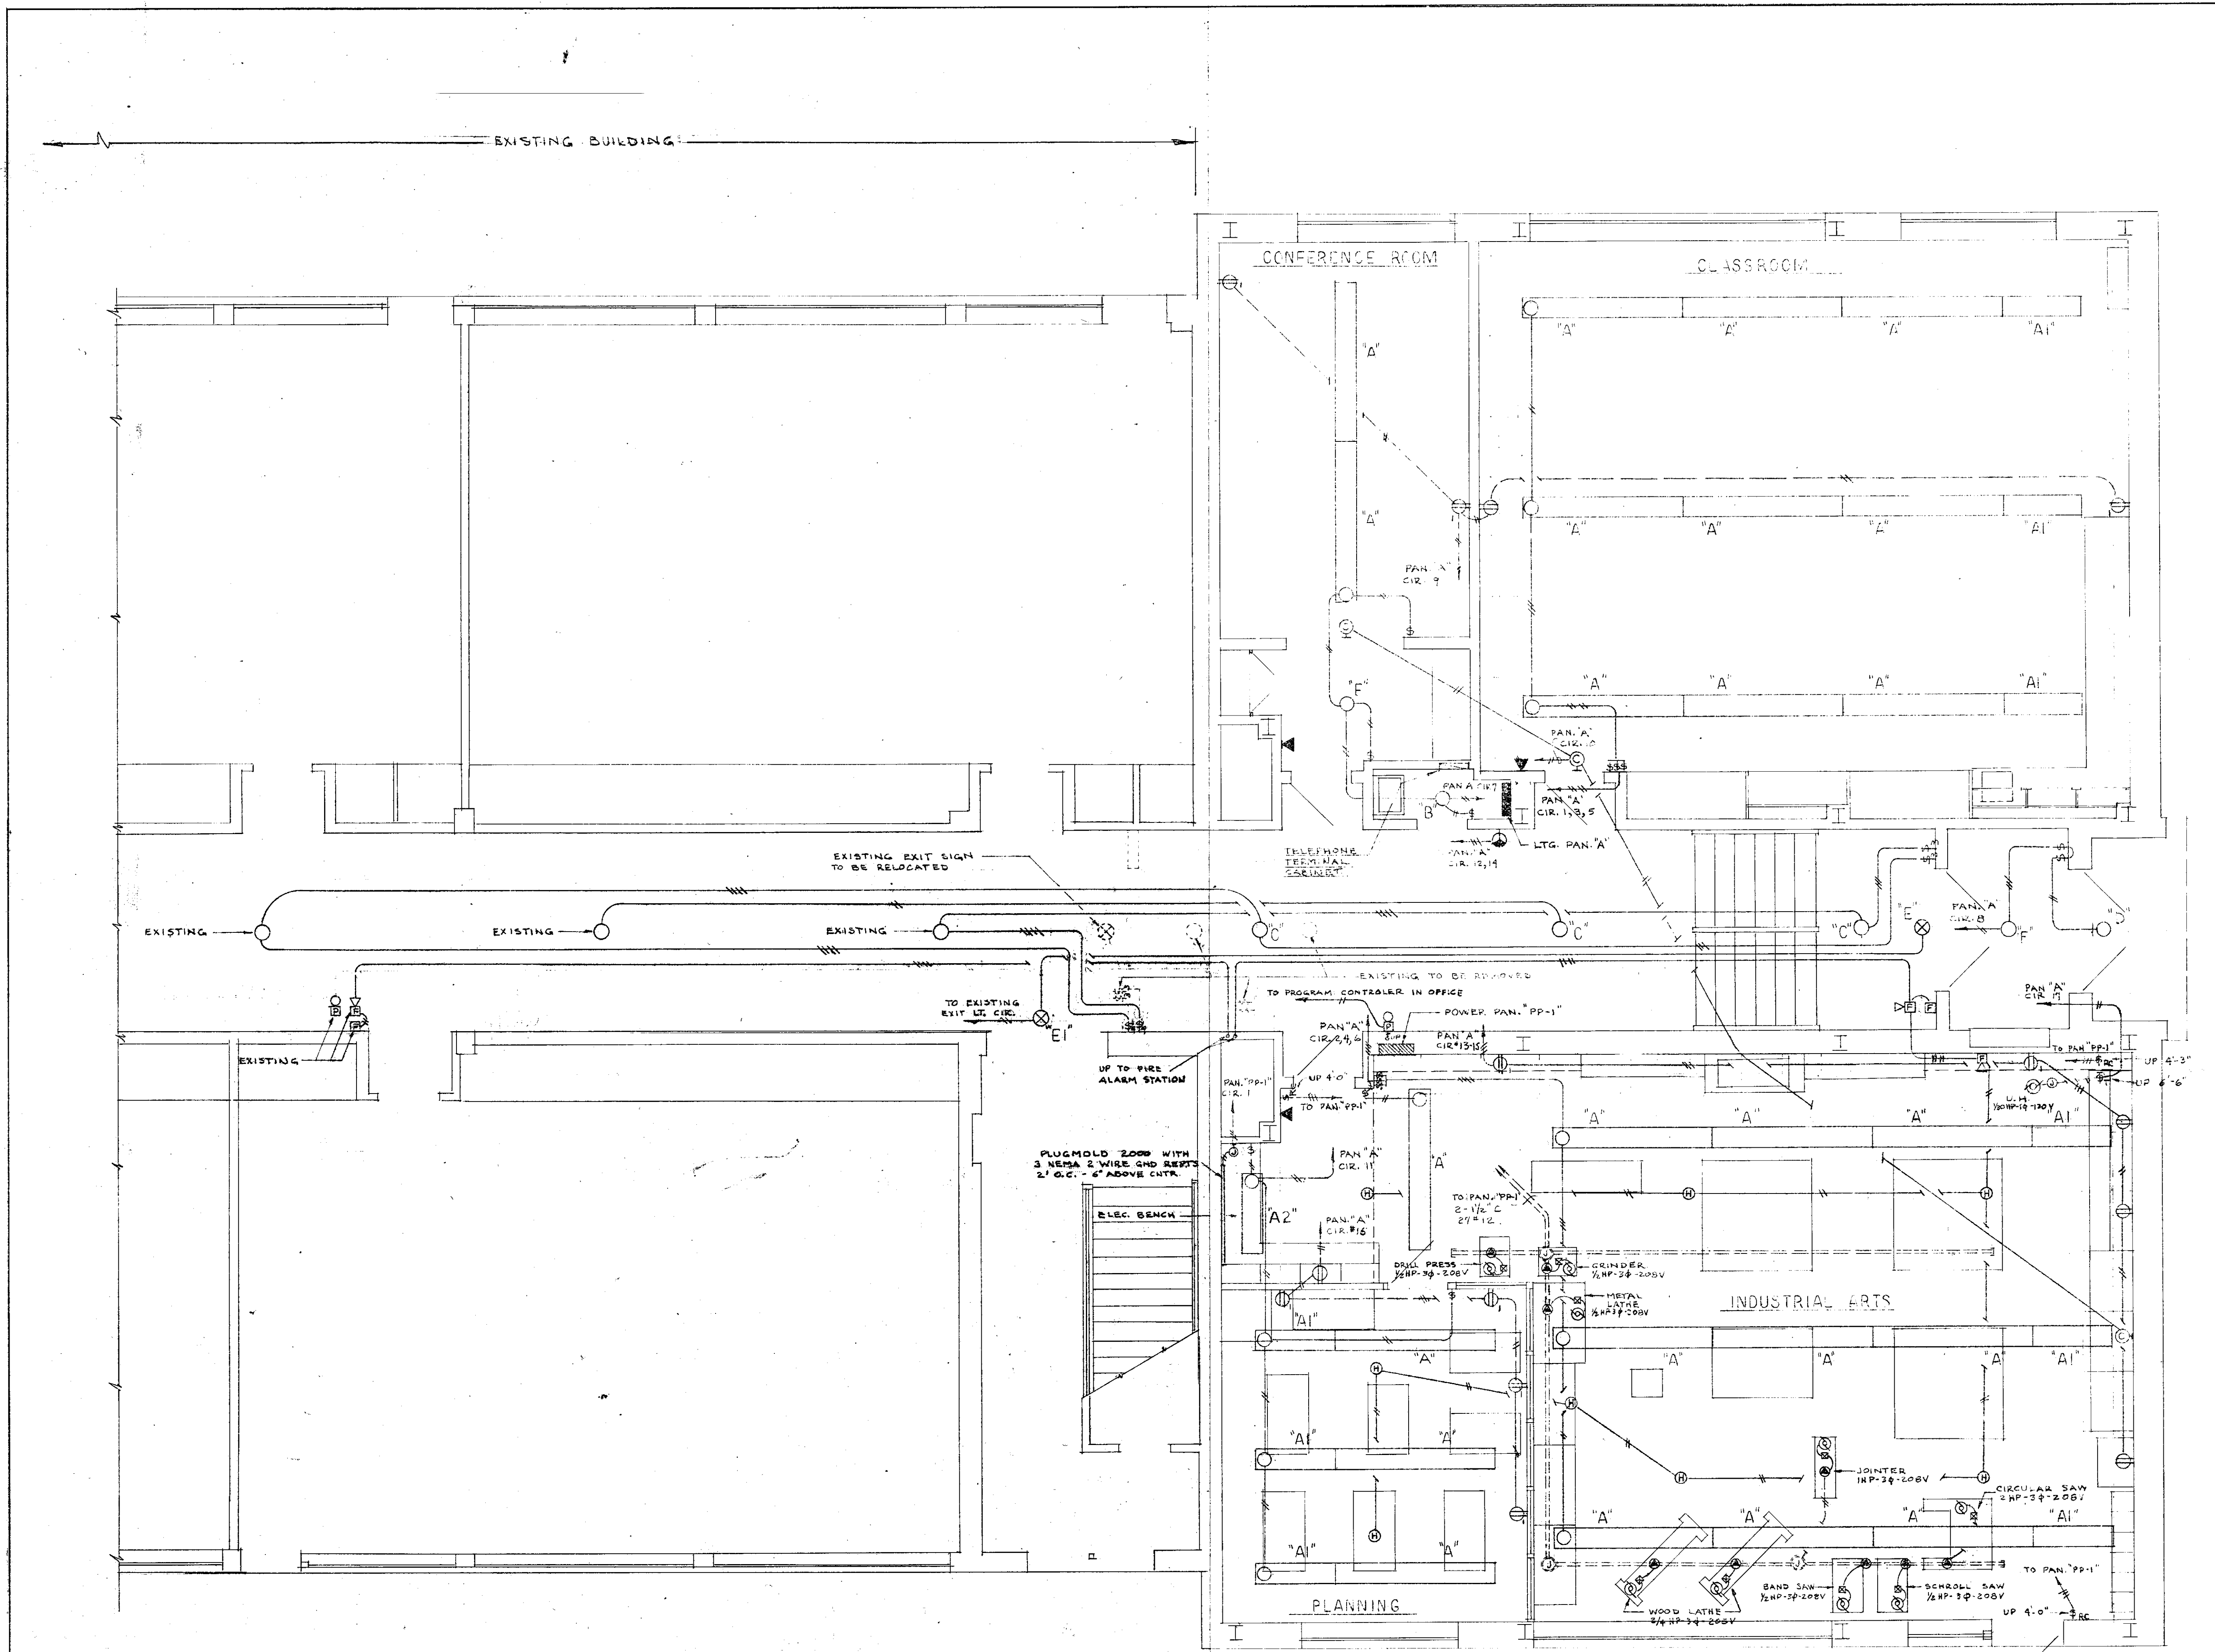

FIRST FLOOR PLAN

SCALE 1/4" = 1' - 0"

NOTE: EXACT LOCATION OF ALL EXPOSED OUTLETS TO BE DETERMINED IN THE FIELD BY THE ENGINEER.

CITY OF HARTFORD, CONNECTICUT DEPARTMENT OF ENGINEERING		
MARK TWAIN SCHOOL ADDITION LYME & BURNHAM STS. HARTFORD, CONN.		DWG. NO. E 2
SUBMITTED <i>[Signature]</i> CITY ARCHITECT	RECOMMENDED <i>[Signature]</i> CITY ARCHITECT	APPROVED <i>[Signature]</i> CITY ENGINEER
DESIGN R.G.B.	DRAWN R.G.B.	DAYBOOK NO. 09702-H
TRACED	CHECK SW.B.	DATE APRIL 16, 1962

VERIFY EXISTING CONDITIONS AND DIMENSIONS AT BUILDING