
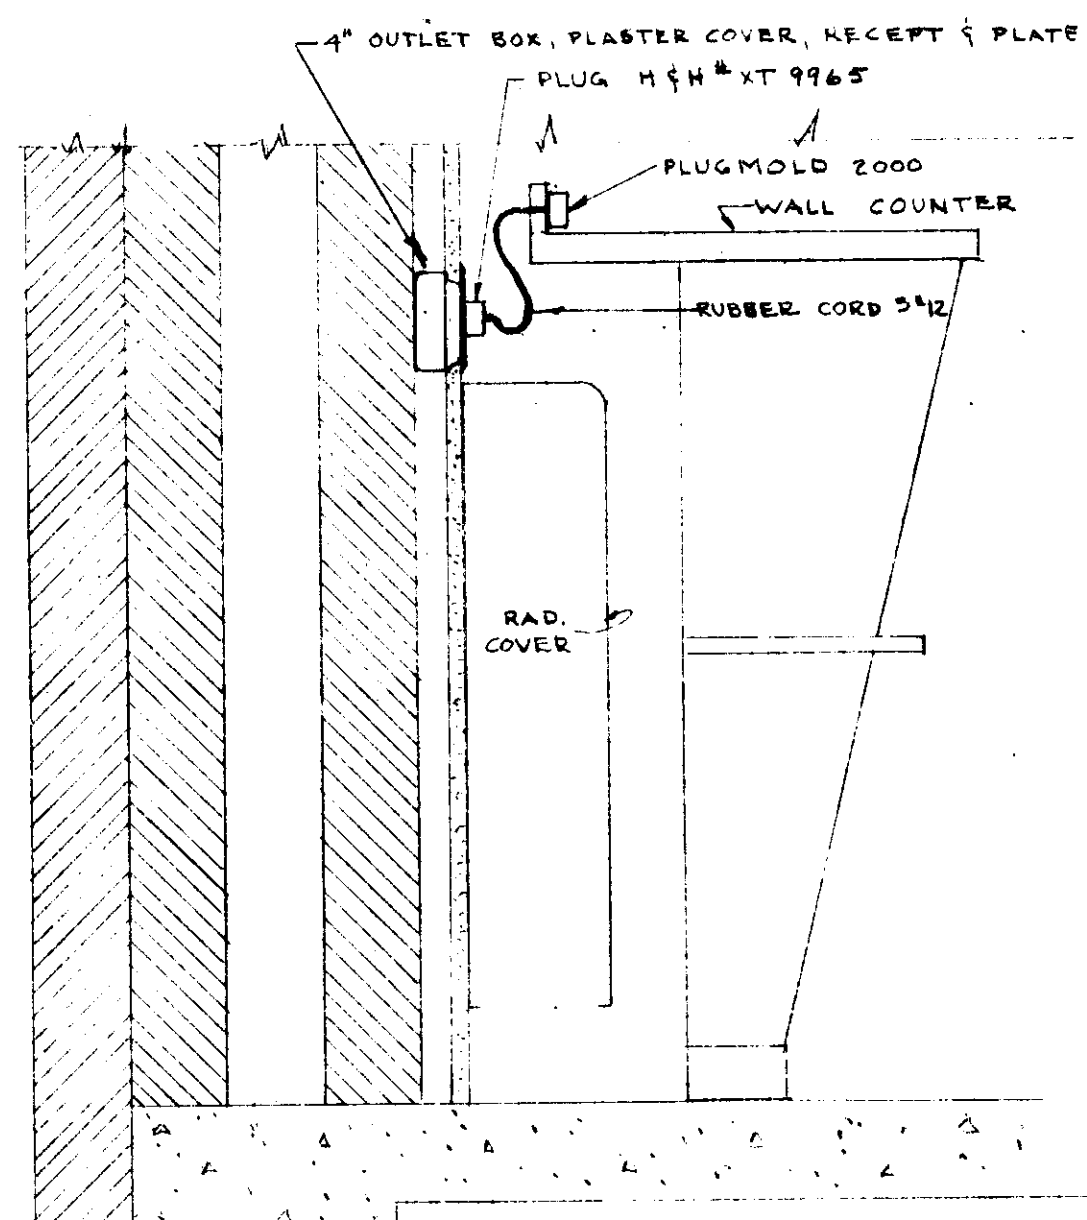


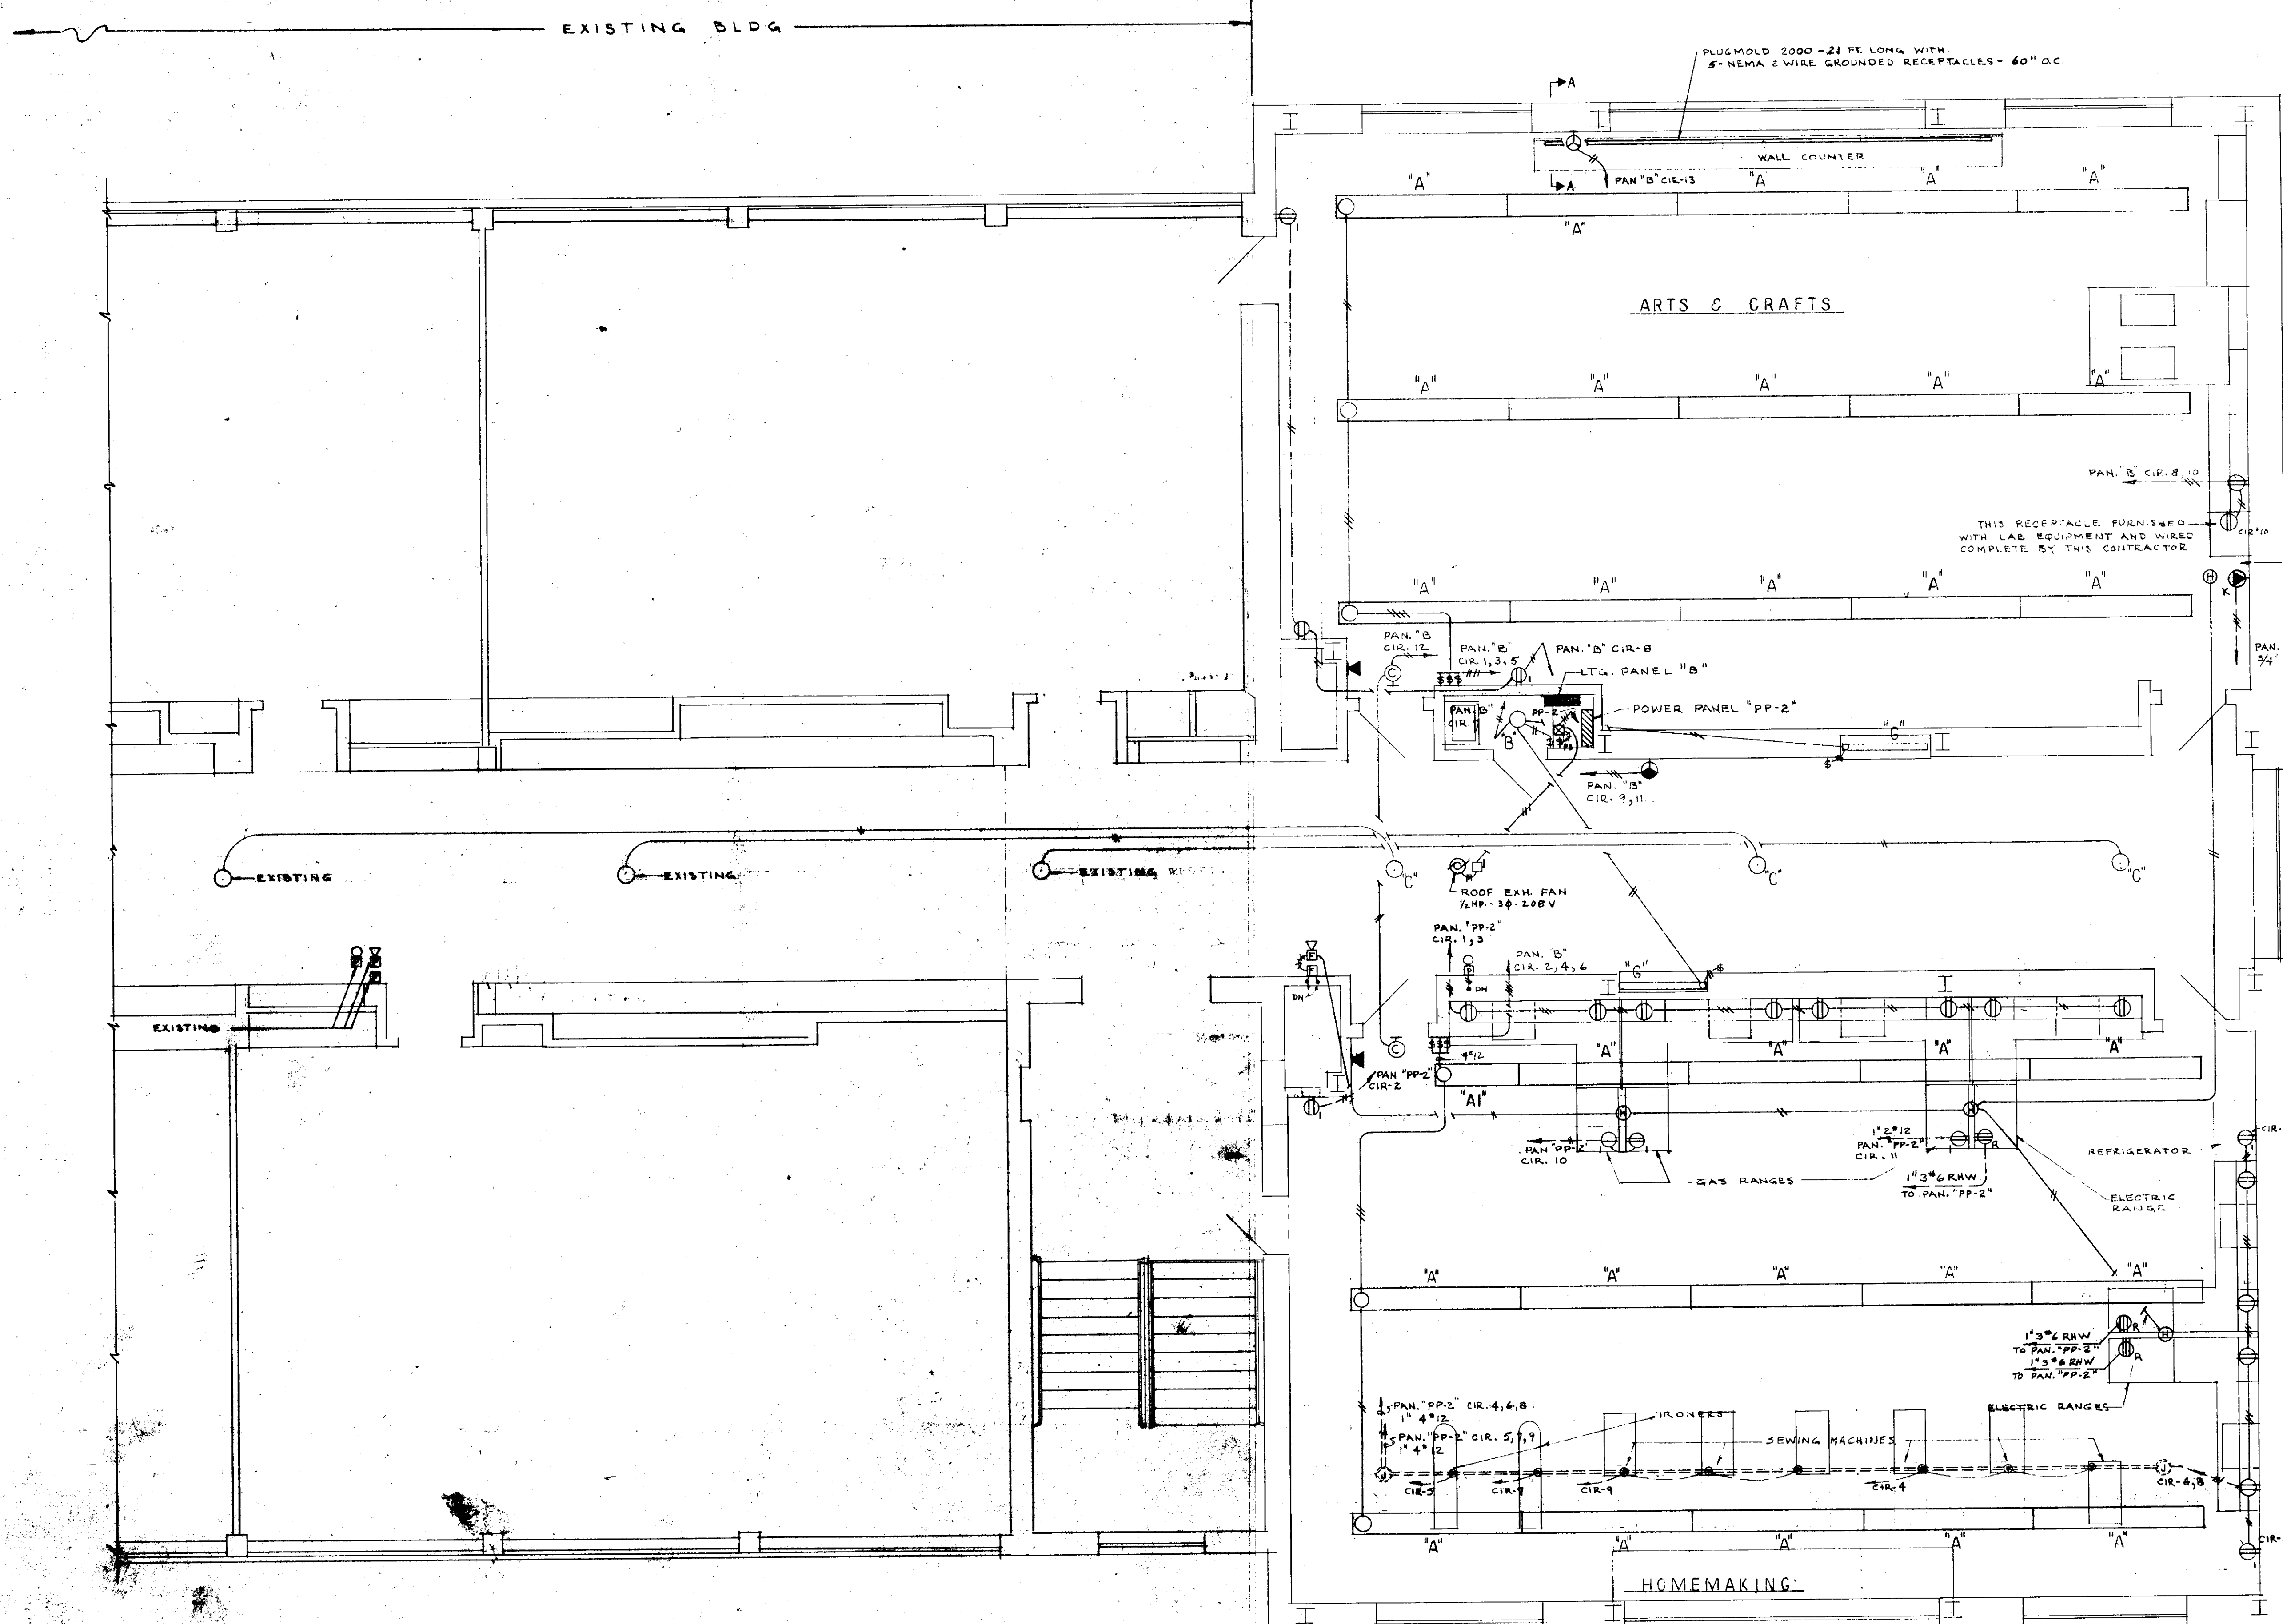

SECOND FLOOR PLAN
SCALE 1/4" = 1'-0"

CITY OF HARTFORD, CONNECTICUT DEPARTMENT OF ENGINEERING		
MARK TWAIN SCHOOL ADDITION LYME & BURNHAM STS. HARTFORD, CONN.		DWG. NO. E-3
SUBMITTED <i>Raymond L. Lawrence</i>	RECOMMENDED <i>David H. Tenen</i>	APPROVED <i>William H. Lawrence</i>
DESIGN R.G.B.	DRAWN R.G.B.	DAYBOOK NO. 09702-1
TRACED	CHECK V.R.	DATE APRIL 16 1962

VERIFY EXISTING CONDITIONS
AND DIMENSIONS AT BUILDING