




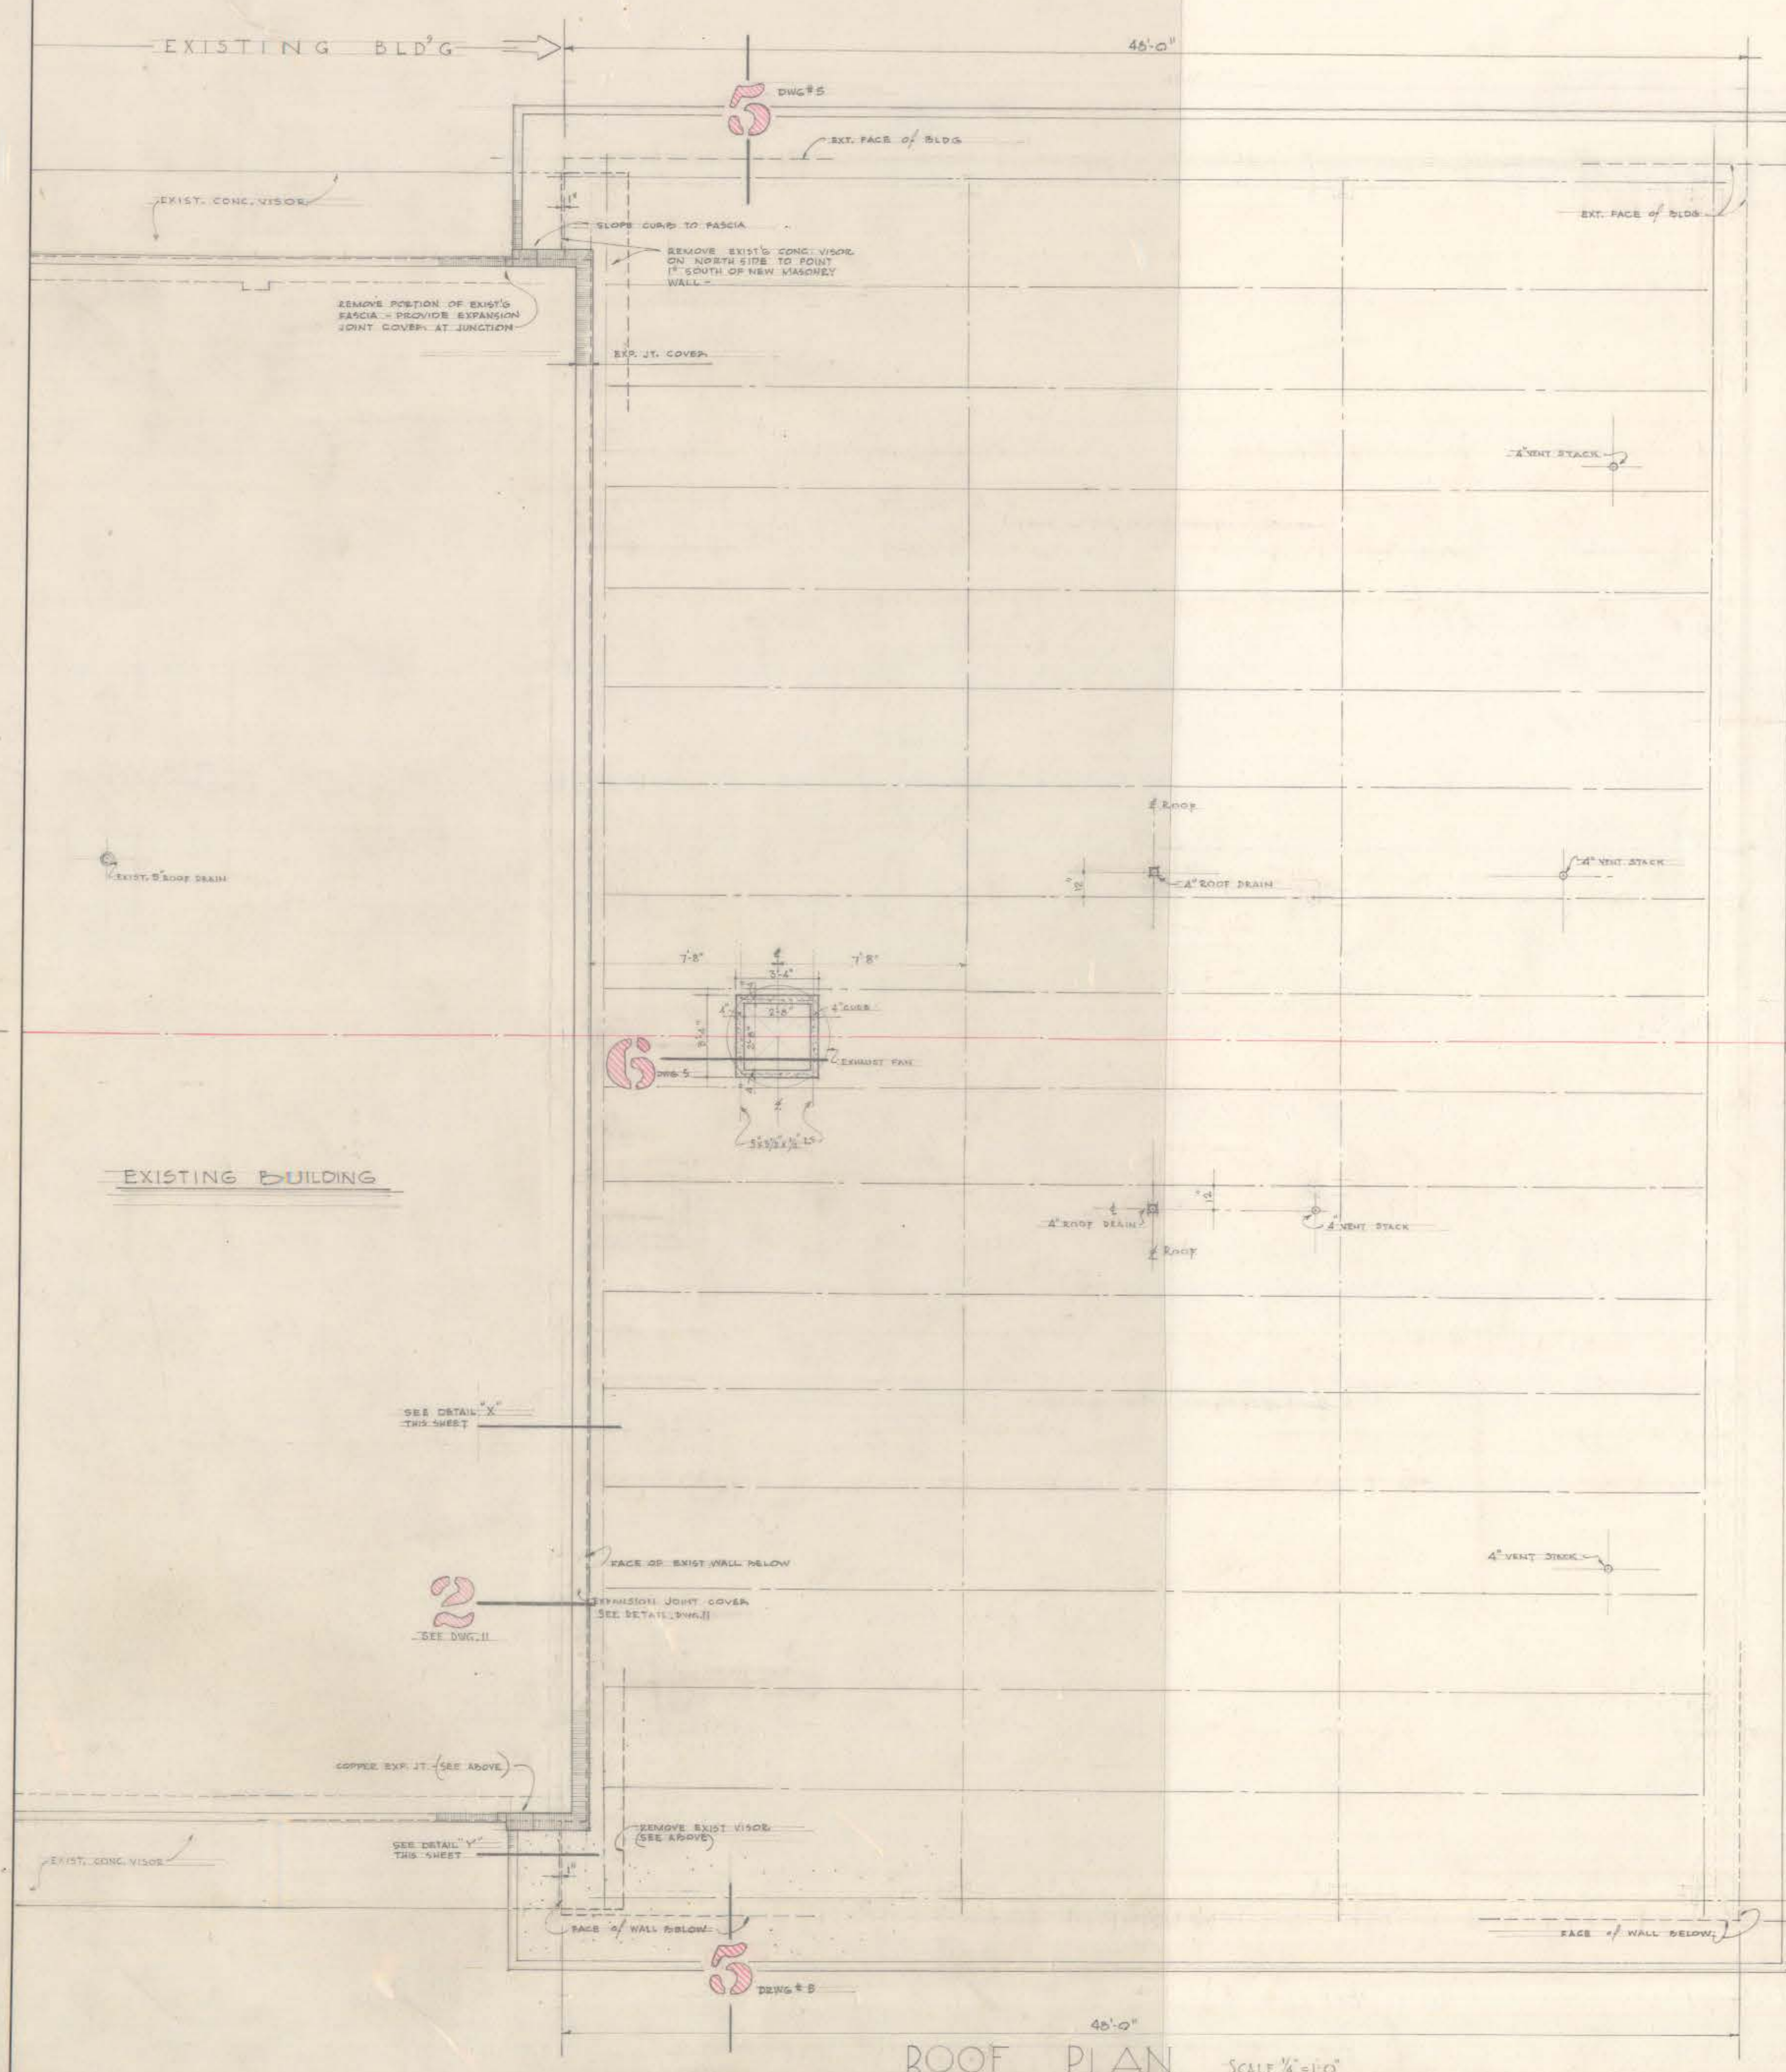


ROOF PLAN SCALE 1/4"=1'-0"

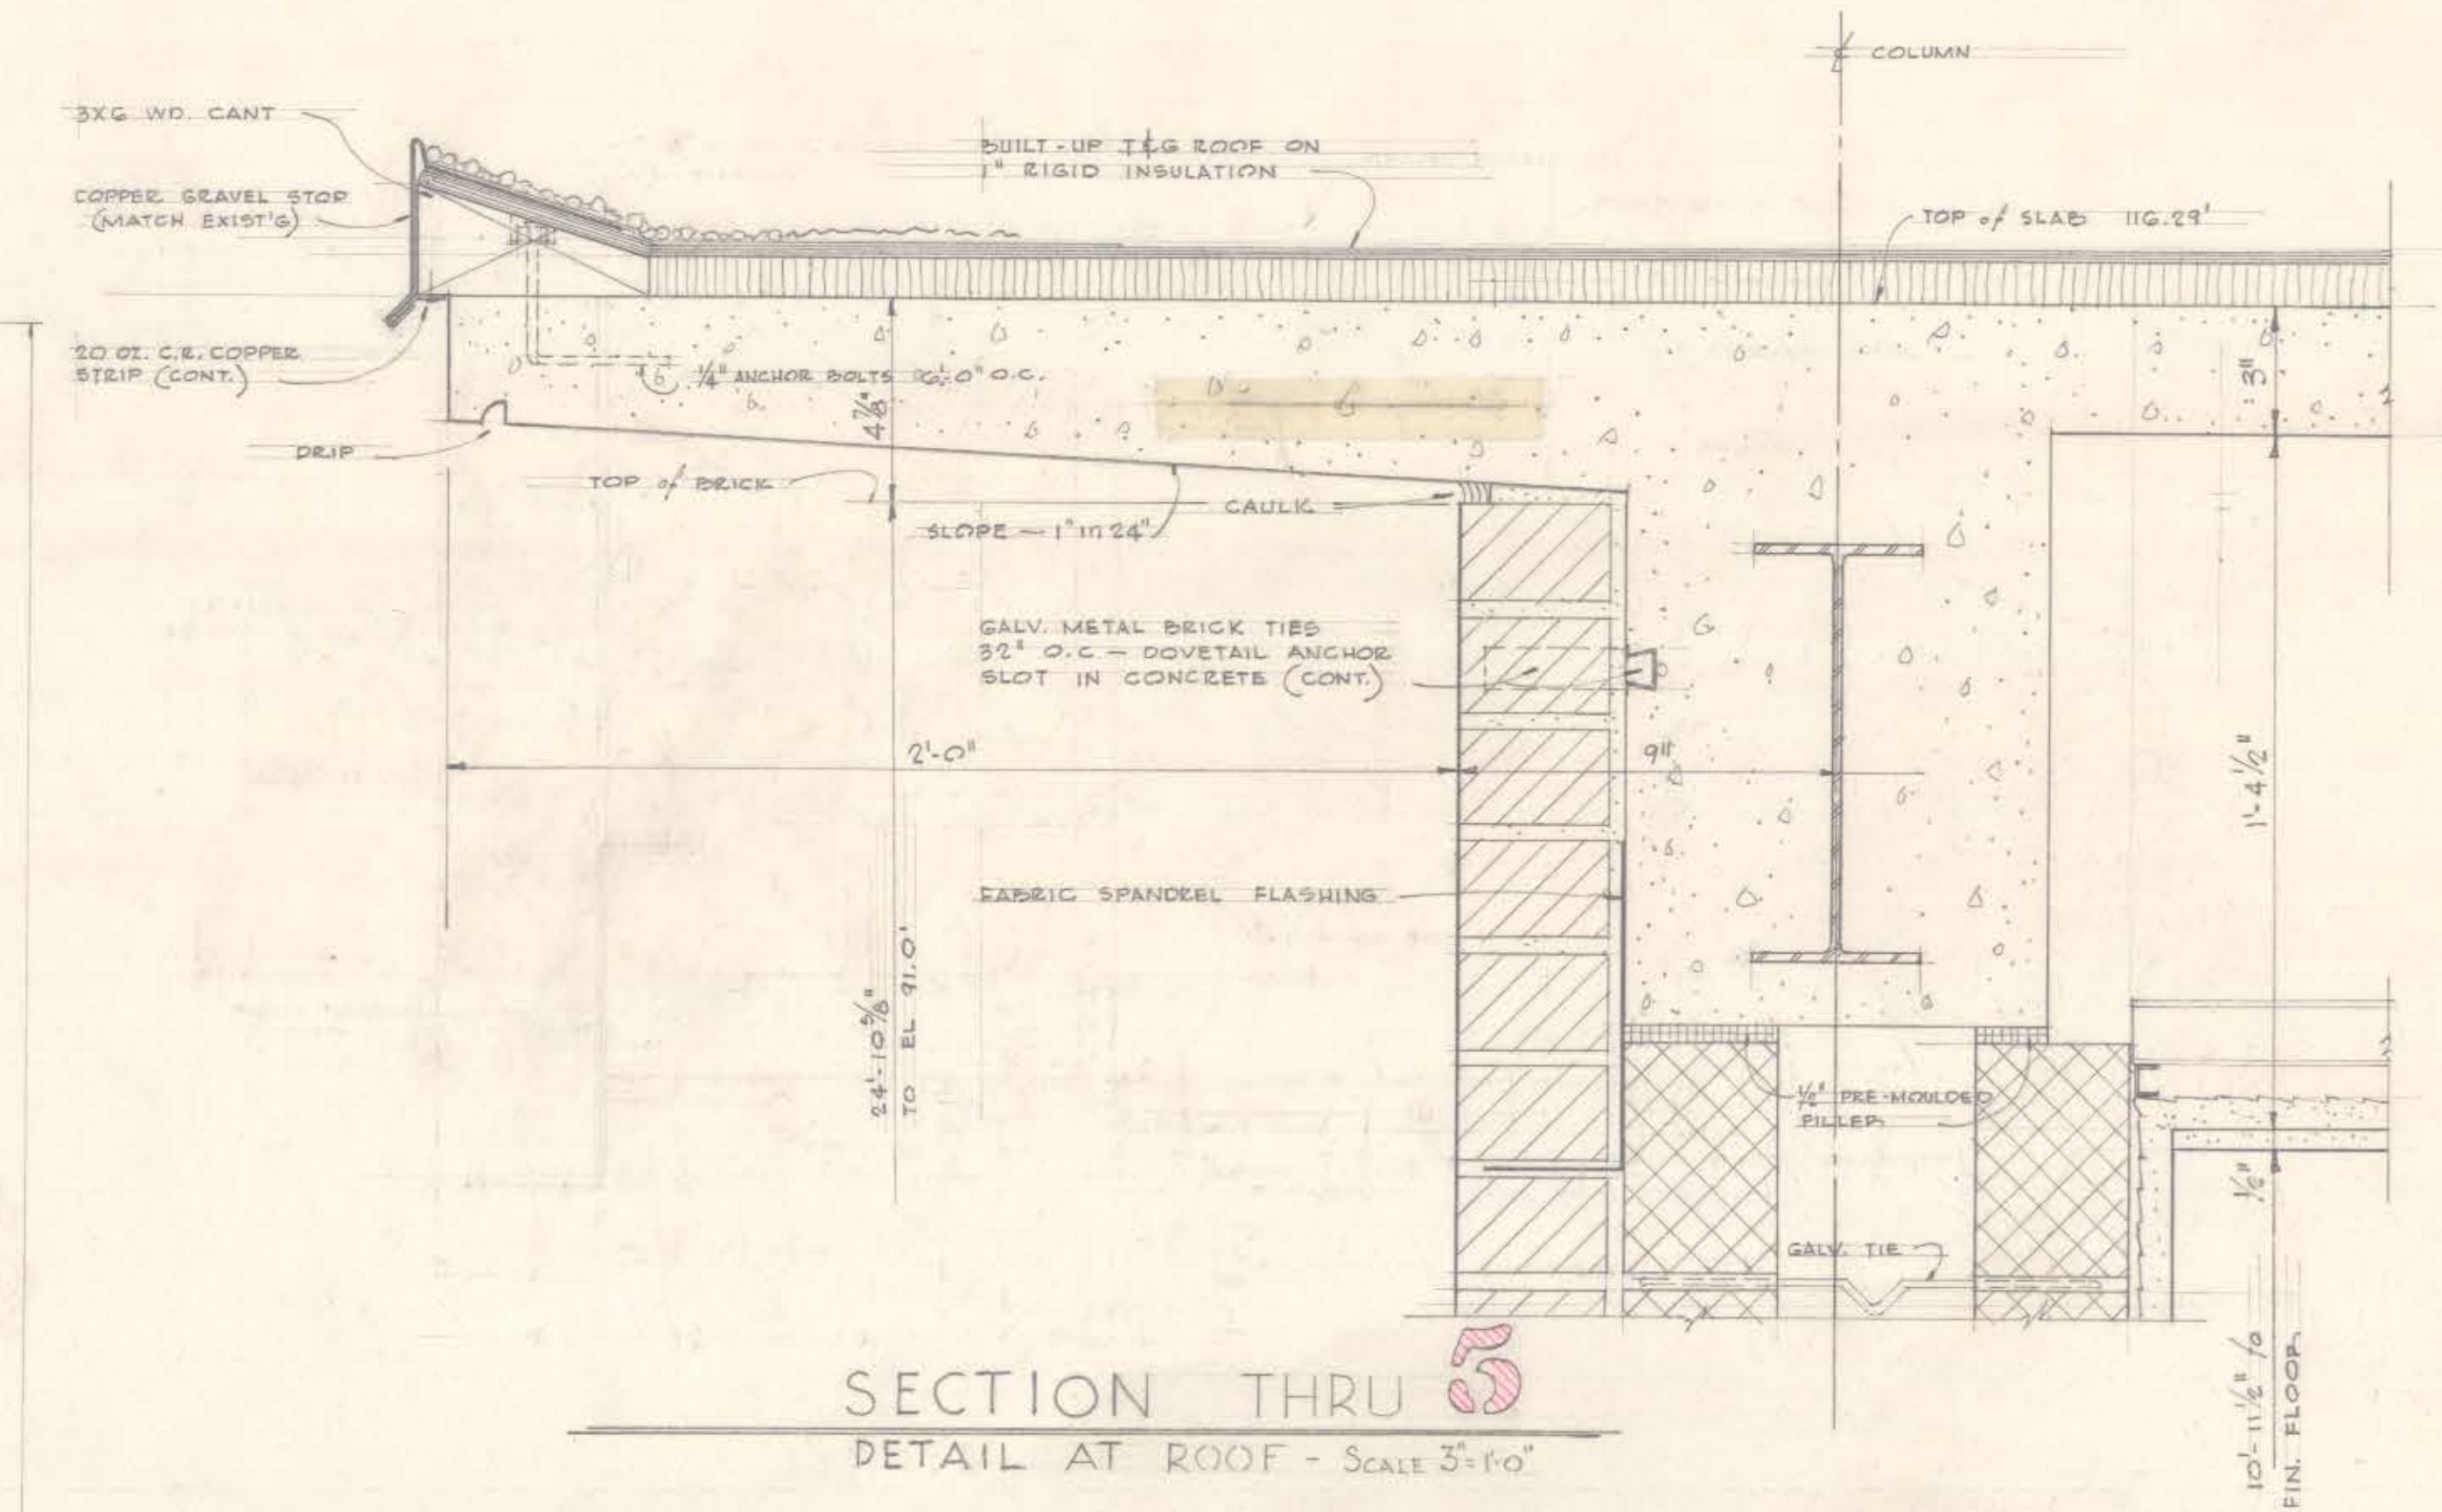


SECTION THRU 5
DETAIL AT ROOF - SCALE 3/4"=1'-0"

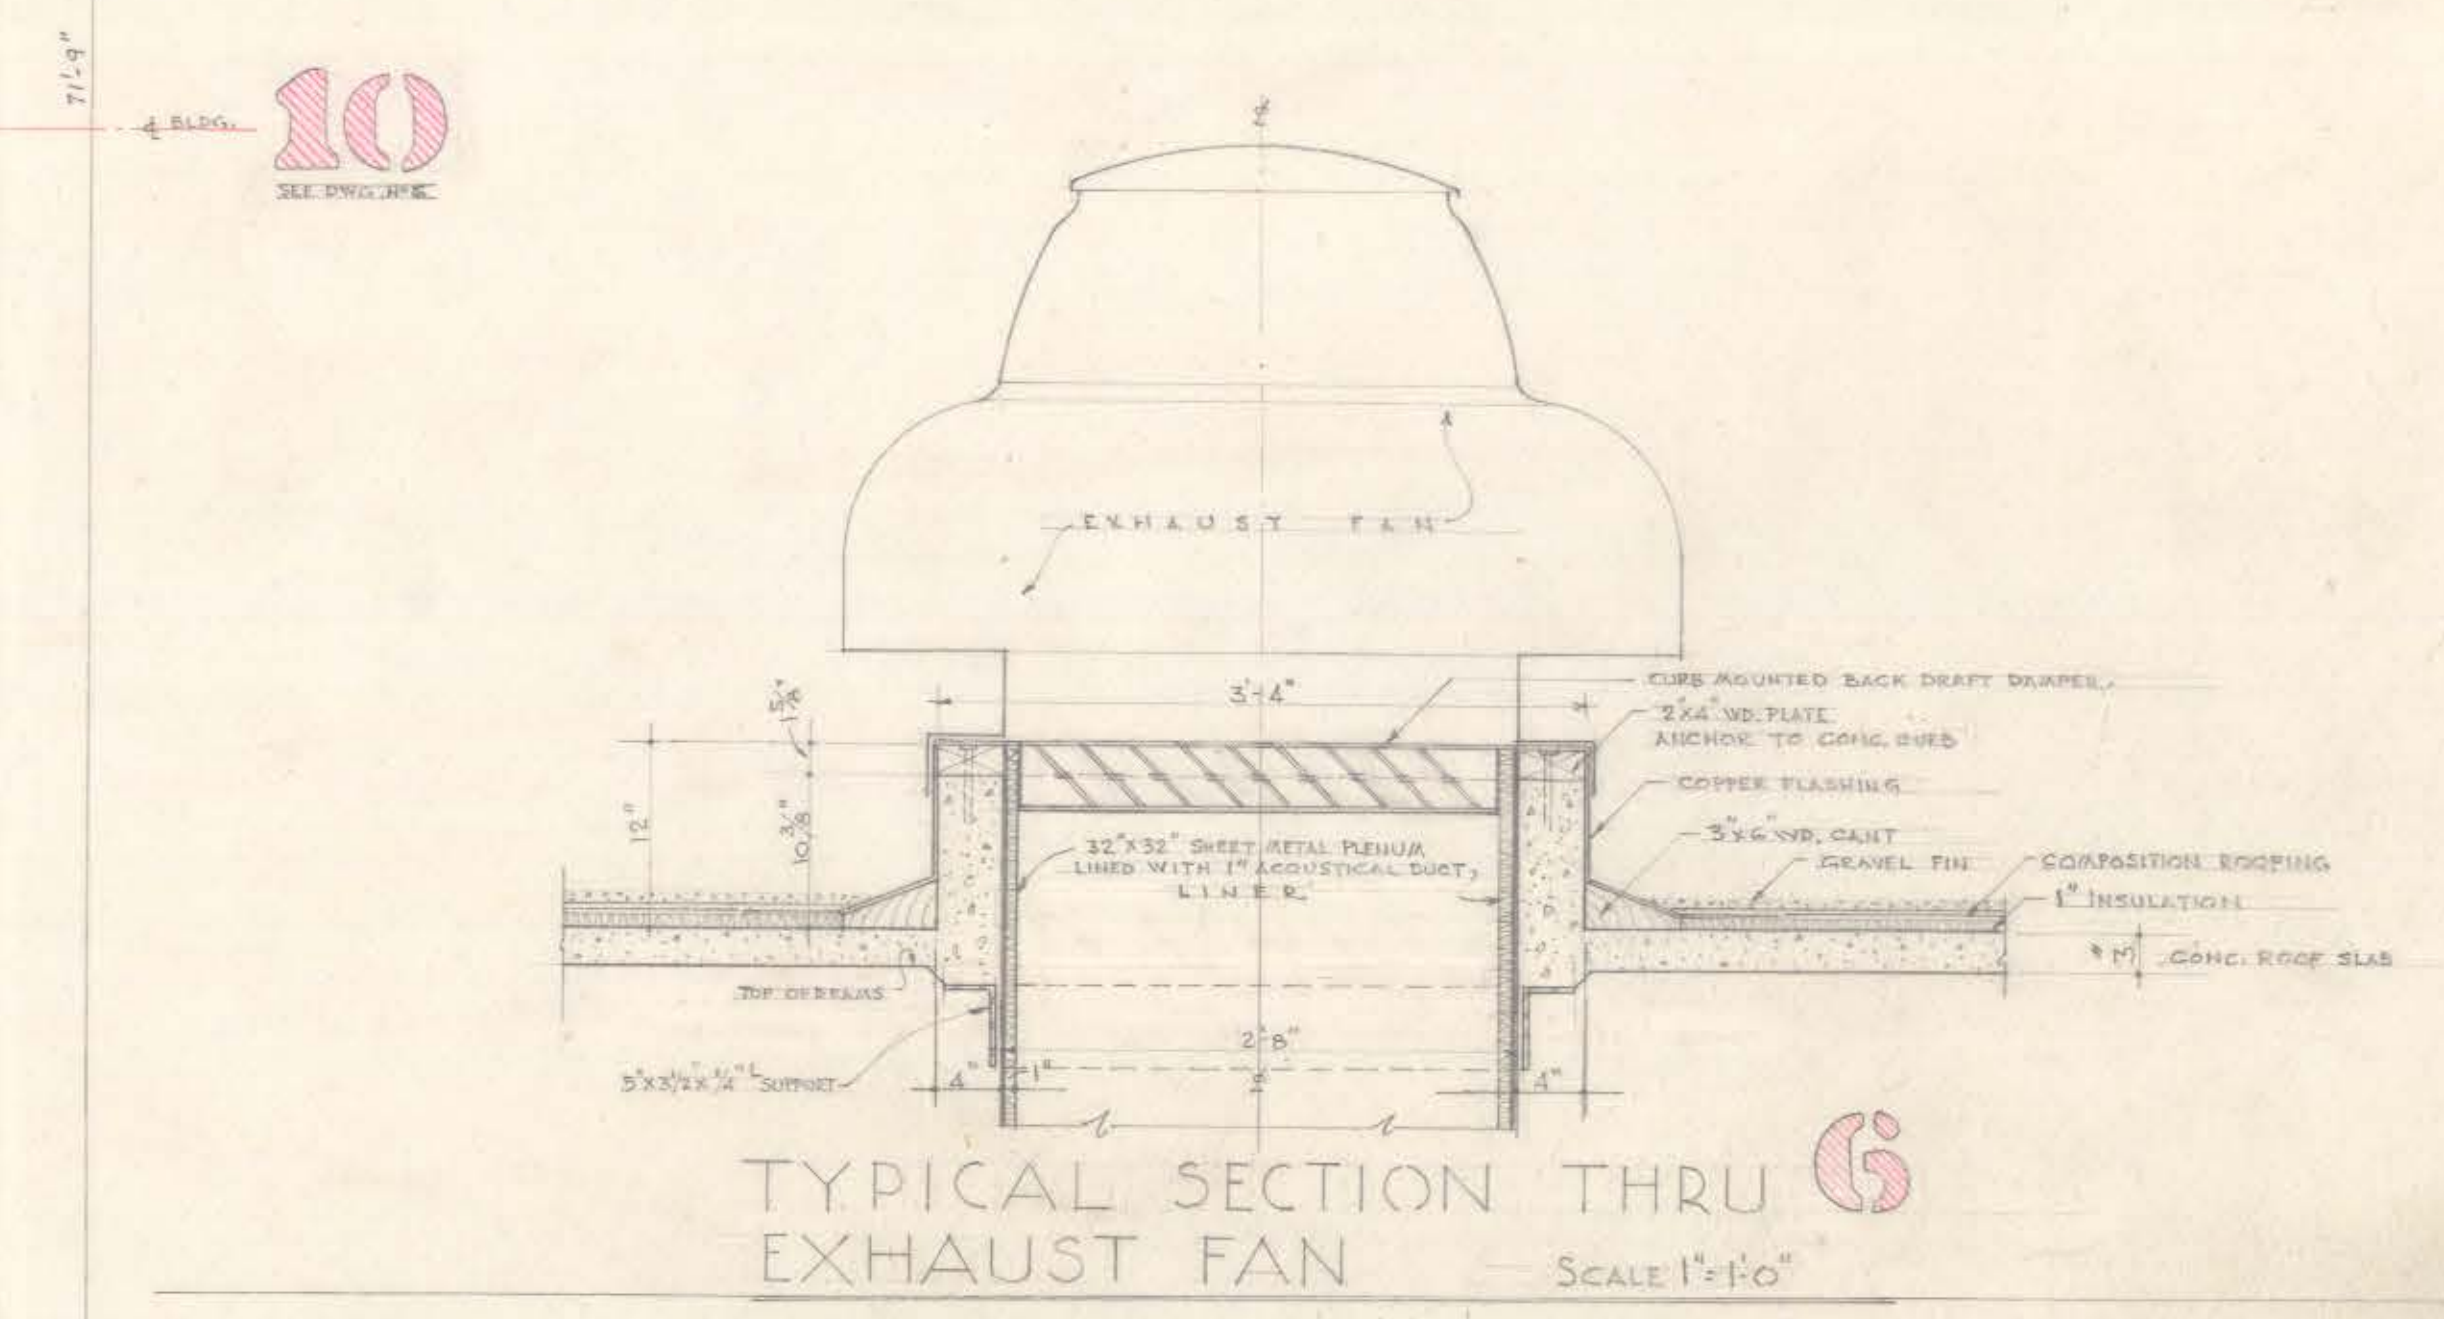

TYPICAL SECTION THRU 6
EXHAUST FAN SCALE 1"=1'-0"

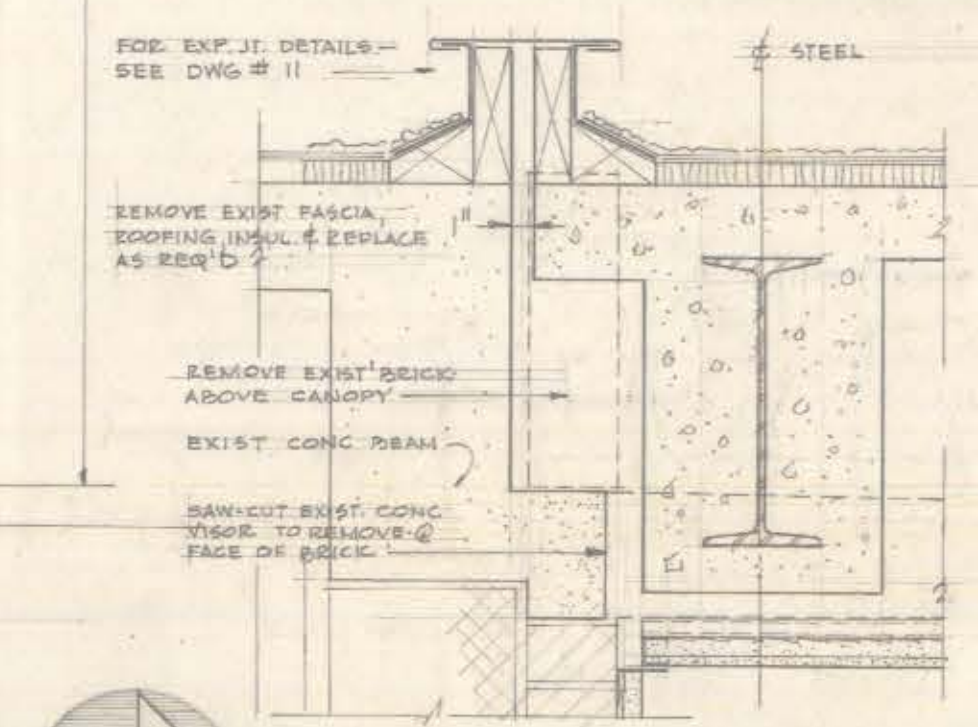

DETAIL X
SCALE 1 1/2"=1'-0"

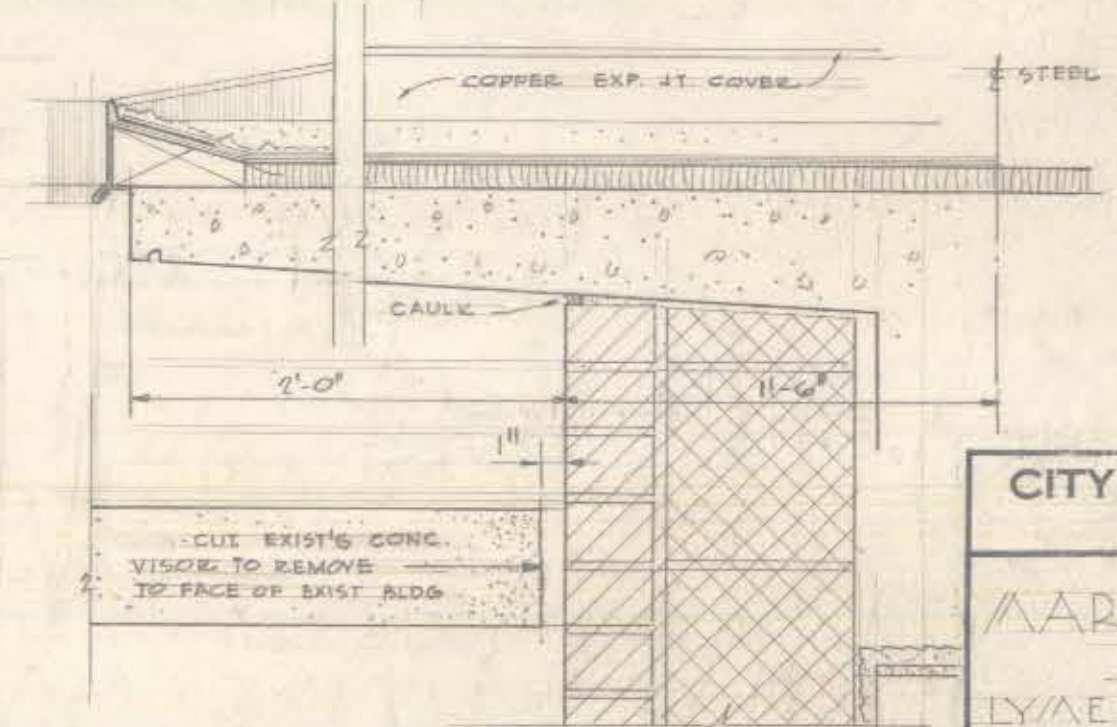

DETAIL Y
SCALE 1 1/2"=1'-0"

CITY OF HARTFORD, CONNECTICUT DEPARTMENT OF ENGINEERING			
MARK TWAIN SCHOOL ADDITION 154 E & BURNHAM ST'S. HARTFORD, CONN.			DWG. NO. 5
SUBMITTED <i>John H. Rudy</i>	RECOMMENDED <i>David P. Truitt</i>	APPROVED <i>Robert A. Bannister</i>	
DESIGN <i>W.B.</i>	DRAWN <i>W.B.</i>	CITY ARCHITECT	CITY ENGINEER
TRACED	CHECK	DAYBOOK NO. 05701-E	DATE APRIL 16-1962

VERIFY EXISTING CONDITIONS
AND DIMENSIONS AT BUILDING