

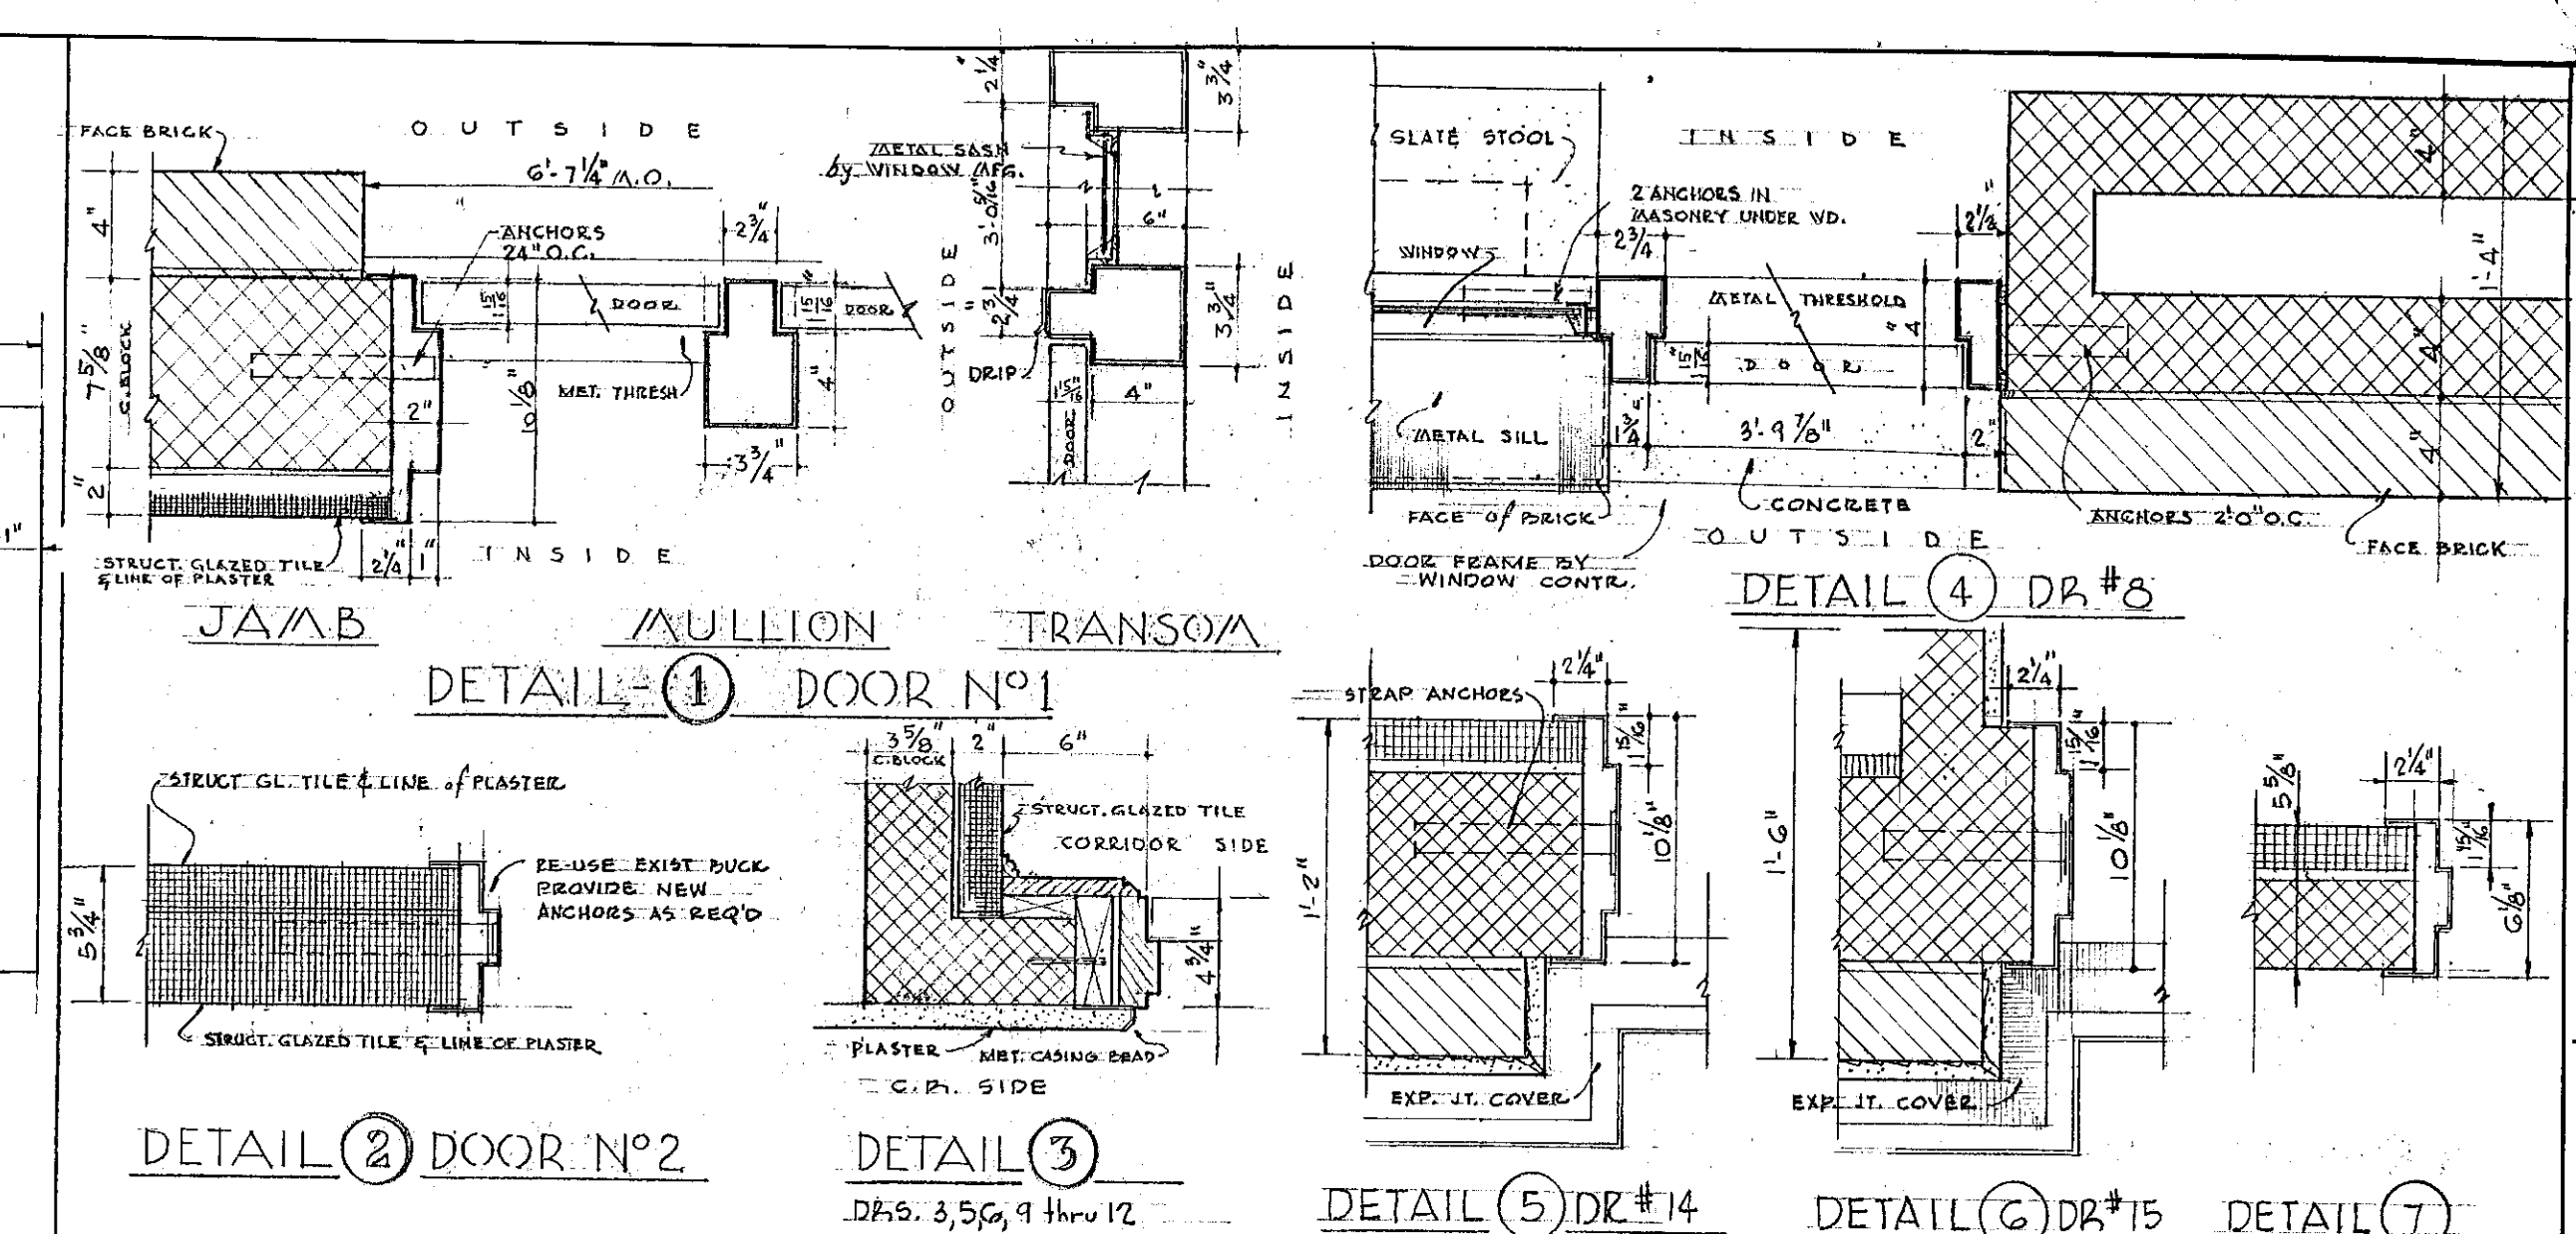
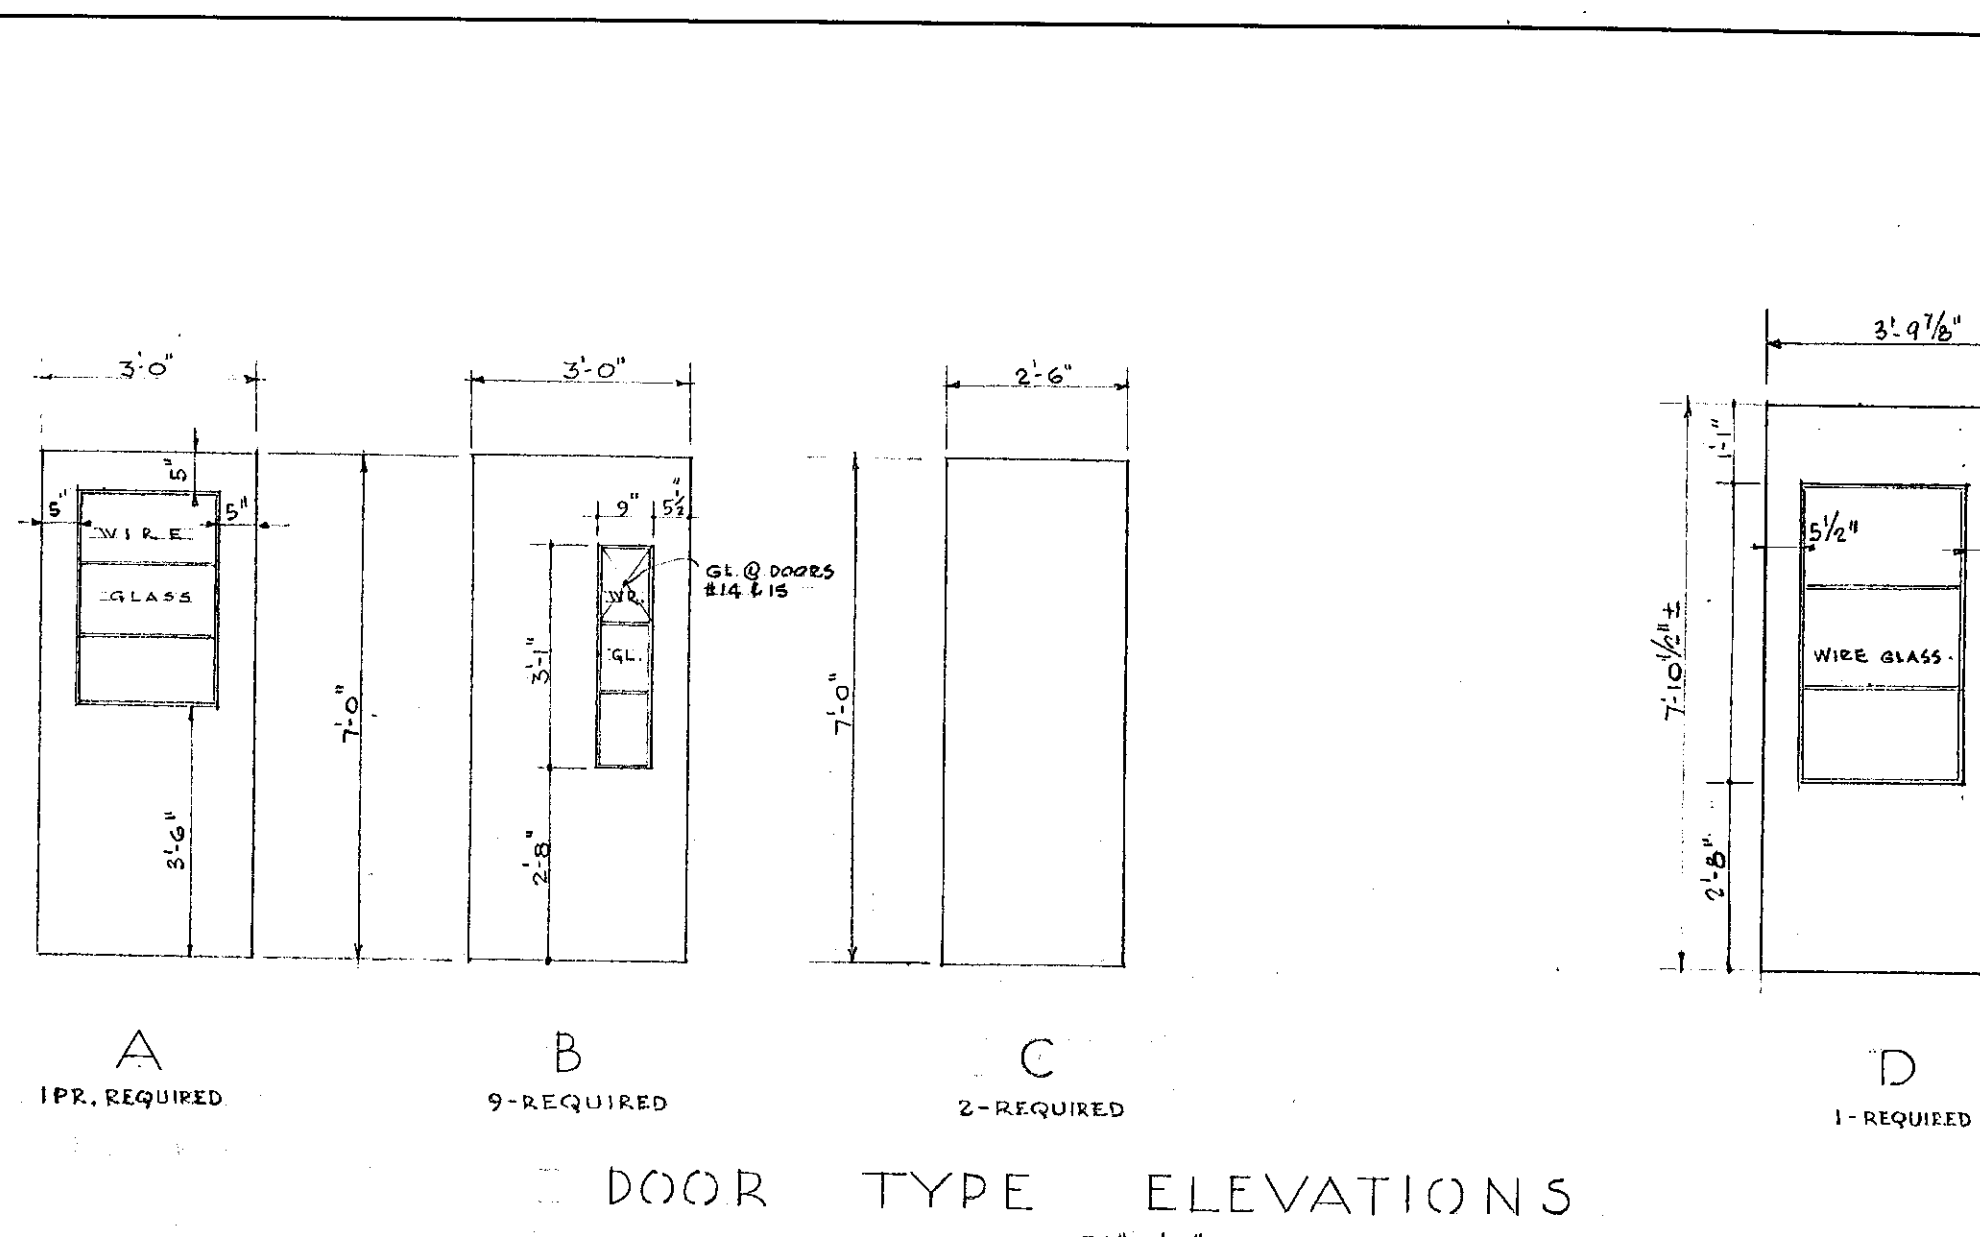
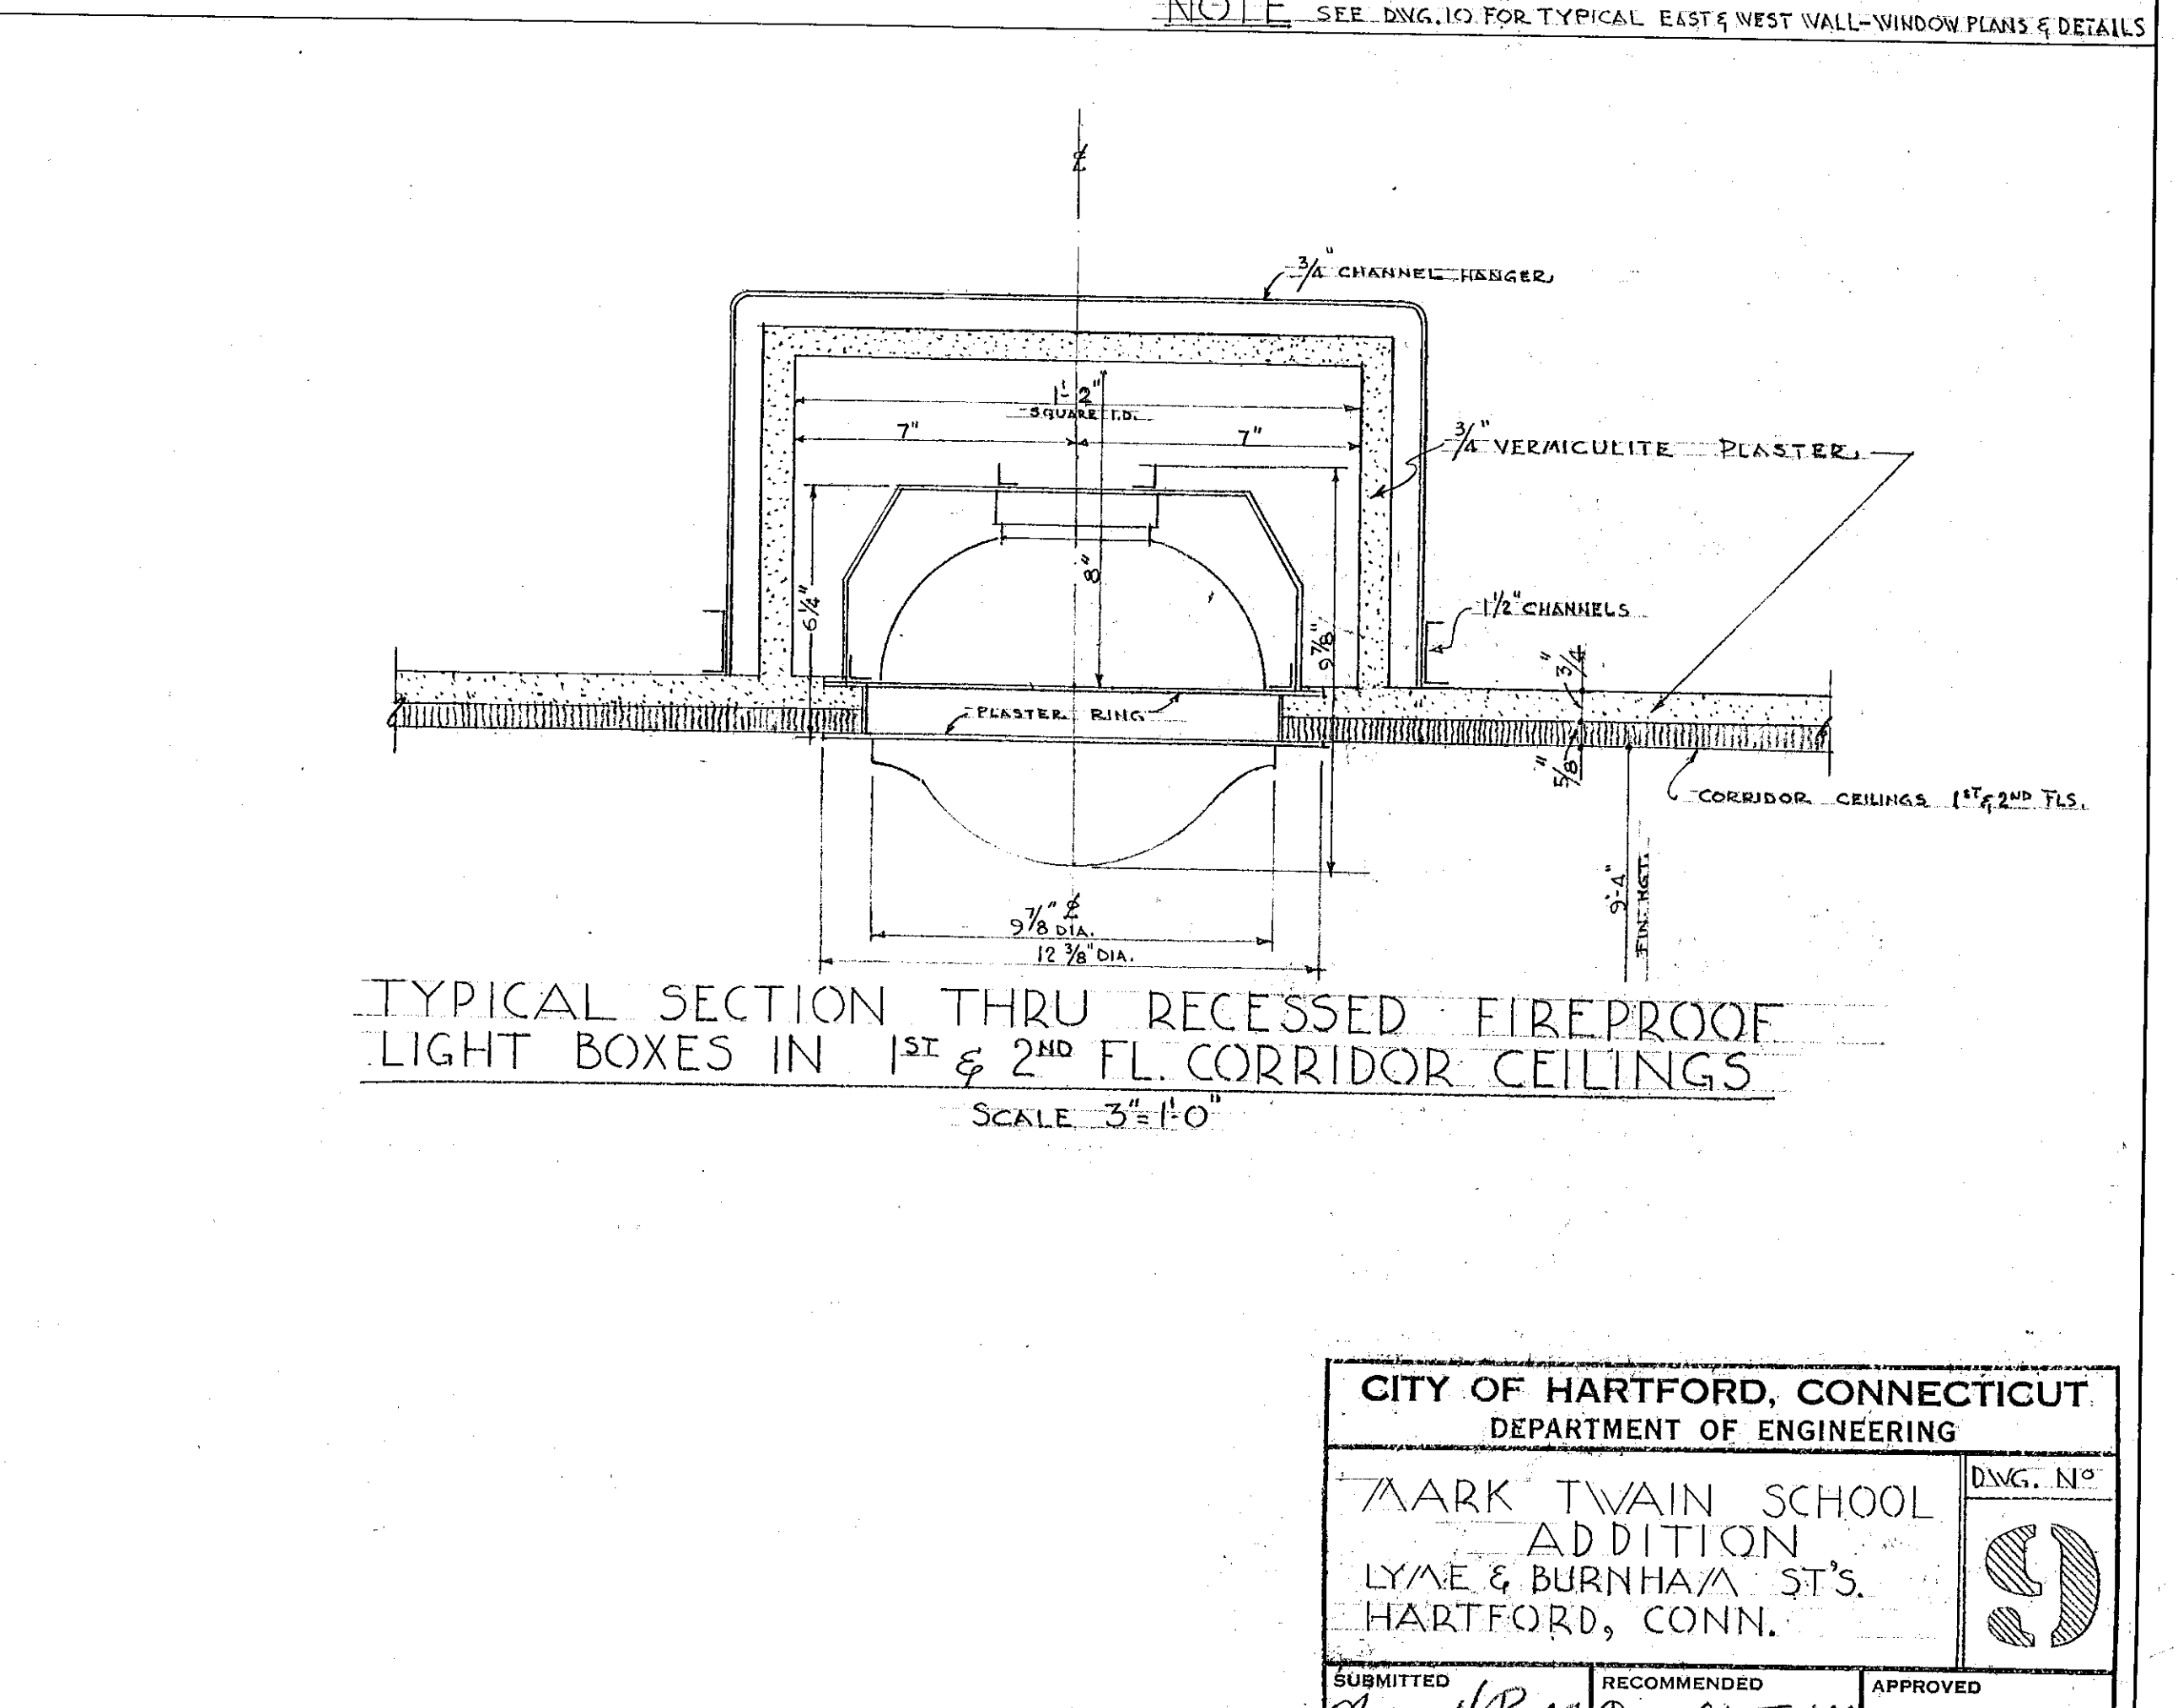
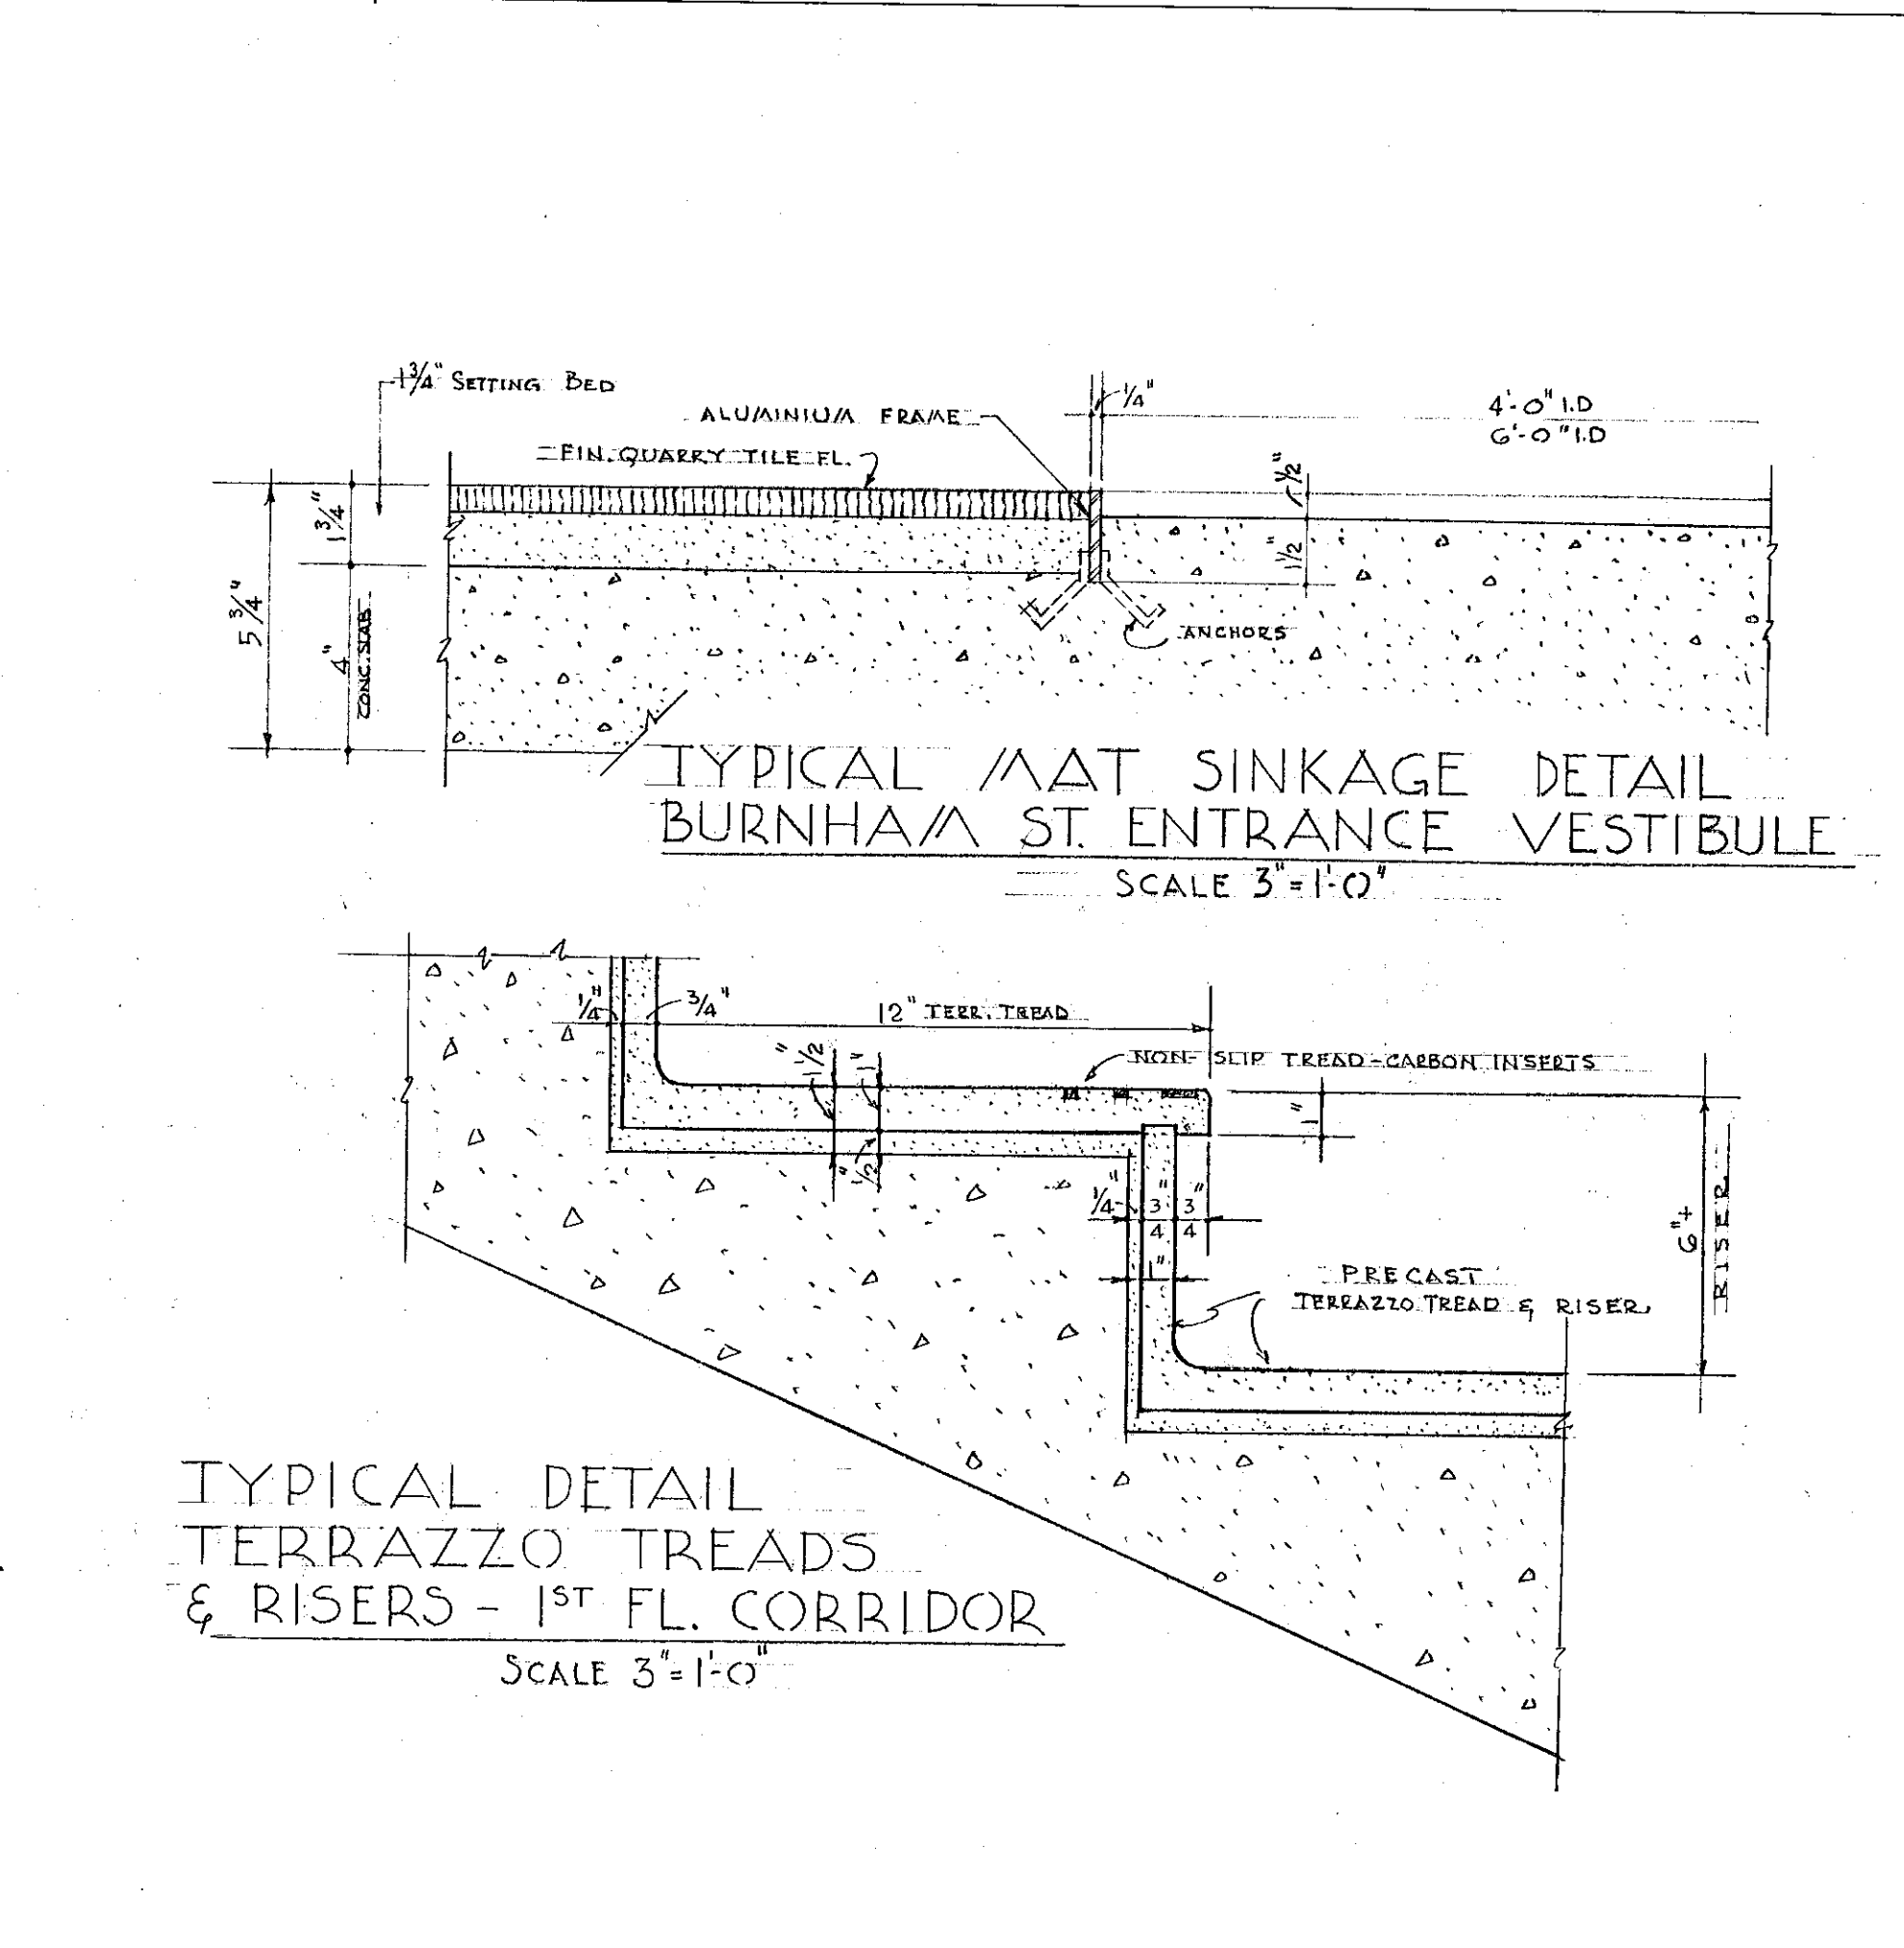
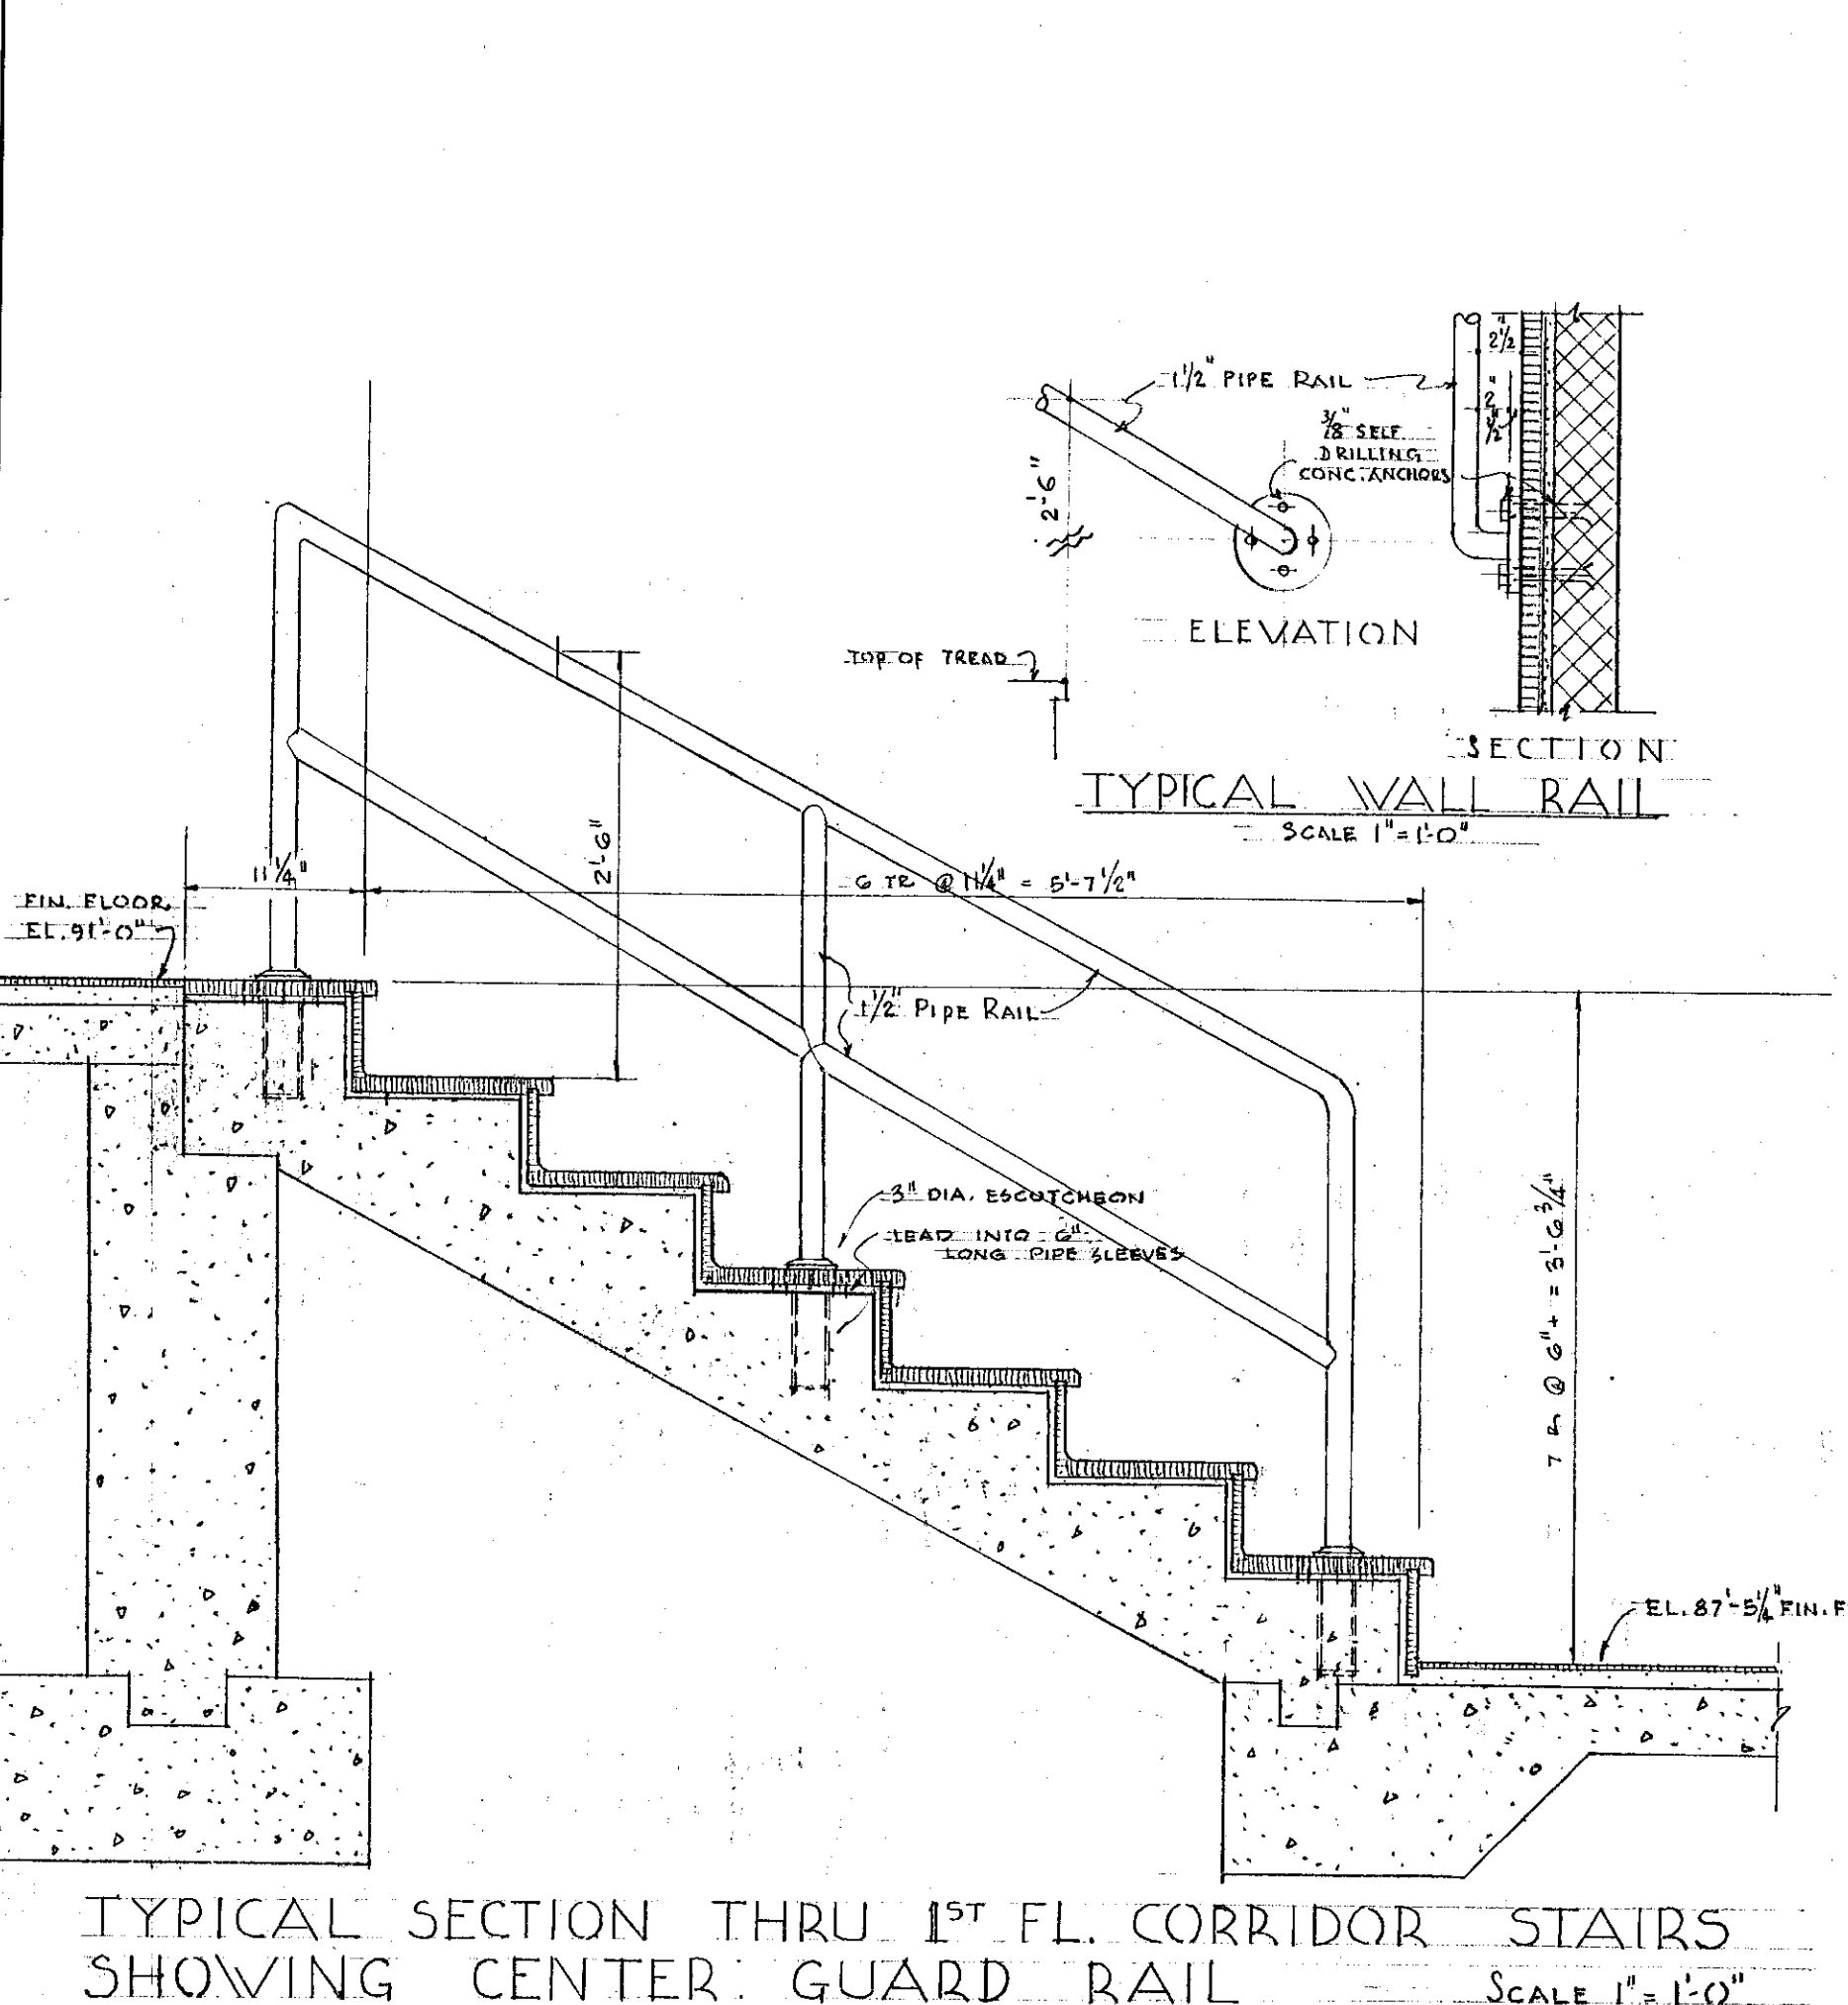


DOOR SCHEDULE													
FIRST FLOOR													
No.	LOCATION	WIDTH	HGT.	TRICK	DETAIL	GLASS	SADDLE	DETAIL	BUCK	HAND	REMARKS	SCHEDULE OF LOOSE LINTELS	
1	VEST. TO OUTSIDE	3'-0"	7'-0"	1 3/4"	A	METAL W. GLASS	METAL	1	METAL	RHTH		1/2" x 3/4" x 3/8"	
2	CORRIDOR TO VEST.	3'-0"	7'-0"	1 3/4"	A	WOOD W. GLASS	---	2	METAL	RHTH	USE EXIST. BUCK	3/4" x 3/8"	
3	CORRIDOR TO CLASS	3'-0"	7'-0"	1 3/4"	B	WOOD W. GLASS	---	3	WOOD	LHRD		3/4" x 3/8"	
4	JAN. CLOS. TO CORR.	2'-6"	7'-0"	1 3/4"	C	WOOD	---	7	METAL	LHRD	1/2" UNDERCUT FOR VENTILATION	3/4" x 3/8"	
5	CONF. R.A. TO CORR.	3'-0"	7'-0"	1 3/4"	B	WOOD W. GLASS	---	3	WOOD	RHRD		3/4" x 3/8"	
6	IND. ARTS. TO CORR.	3'-0"	7'-0"	1 3/4"	B	WOOD W. GLASS	---	3	WOOD	RHRD		3/4" x 3/8"	
7	PLANNING RA. TO OUTSIDE	3'-0"	7'-0"	1 3/4"	D	METAL W. GLASS	METAL	4	BUCK	BY WINDOW CONTR.		---	
SECOND FLOOR													
9	ARTS & CRAFTS TO CORR.	3'-0"	7'-0"	1 3/4"	B	WOOD W. GLASS	---	3	WOOD	LHRD		3/4" x 3/8"	
10	" " " "	3'-0"	7'-0"	1 3/4"	B	WOOD W. GLASS	---	3	WOOD	RHRD		3/4" x 3/8"	
11	HOME/MAKING TO CORR.	3'-0"	7'-0"	1 3/4"	B	WOOD W. GLASS	---	3	WOOD	RHRD		3/4" x 3/8"	
12	" " " "	3'-0"	7'-0"	1 3/4"	B	WOOD W. GLASS	---	3	WOOD	LHRD		3/4" x 3/8"	
13	JAN. CLOS. TO CORR.	2'-6"	7'-0"	1 3/4"	C	WOOD	---	7	METAL	LHRD	1/2" UNDERCUT FOR VENTILATION	3/4" x 3/8"	
14	ARTS & CRAFTS TO STAIR A	3'-0"	7'-0"	1 3/4"	B	W. WOOD W. GLASS	METAL	5	METAL	RH	WELDWOOD FIRE DOOR	3/4" x 3/8"	
15	HOME/MAKING TO CLASS RA. 216	3'-0"	7'-0"	1 3/4"	B	W. WOOD W. GLASS	METAL	6	METAL	LH	WELDWOOD FIRE DOOR	3/4" x 3/8"	

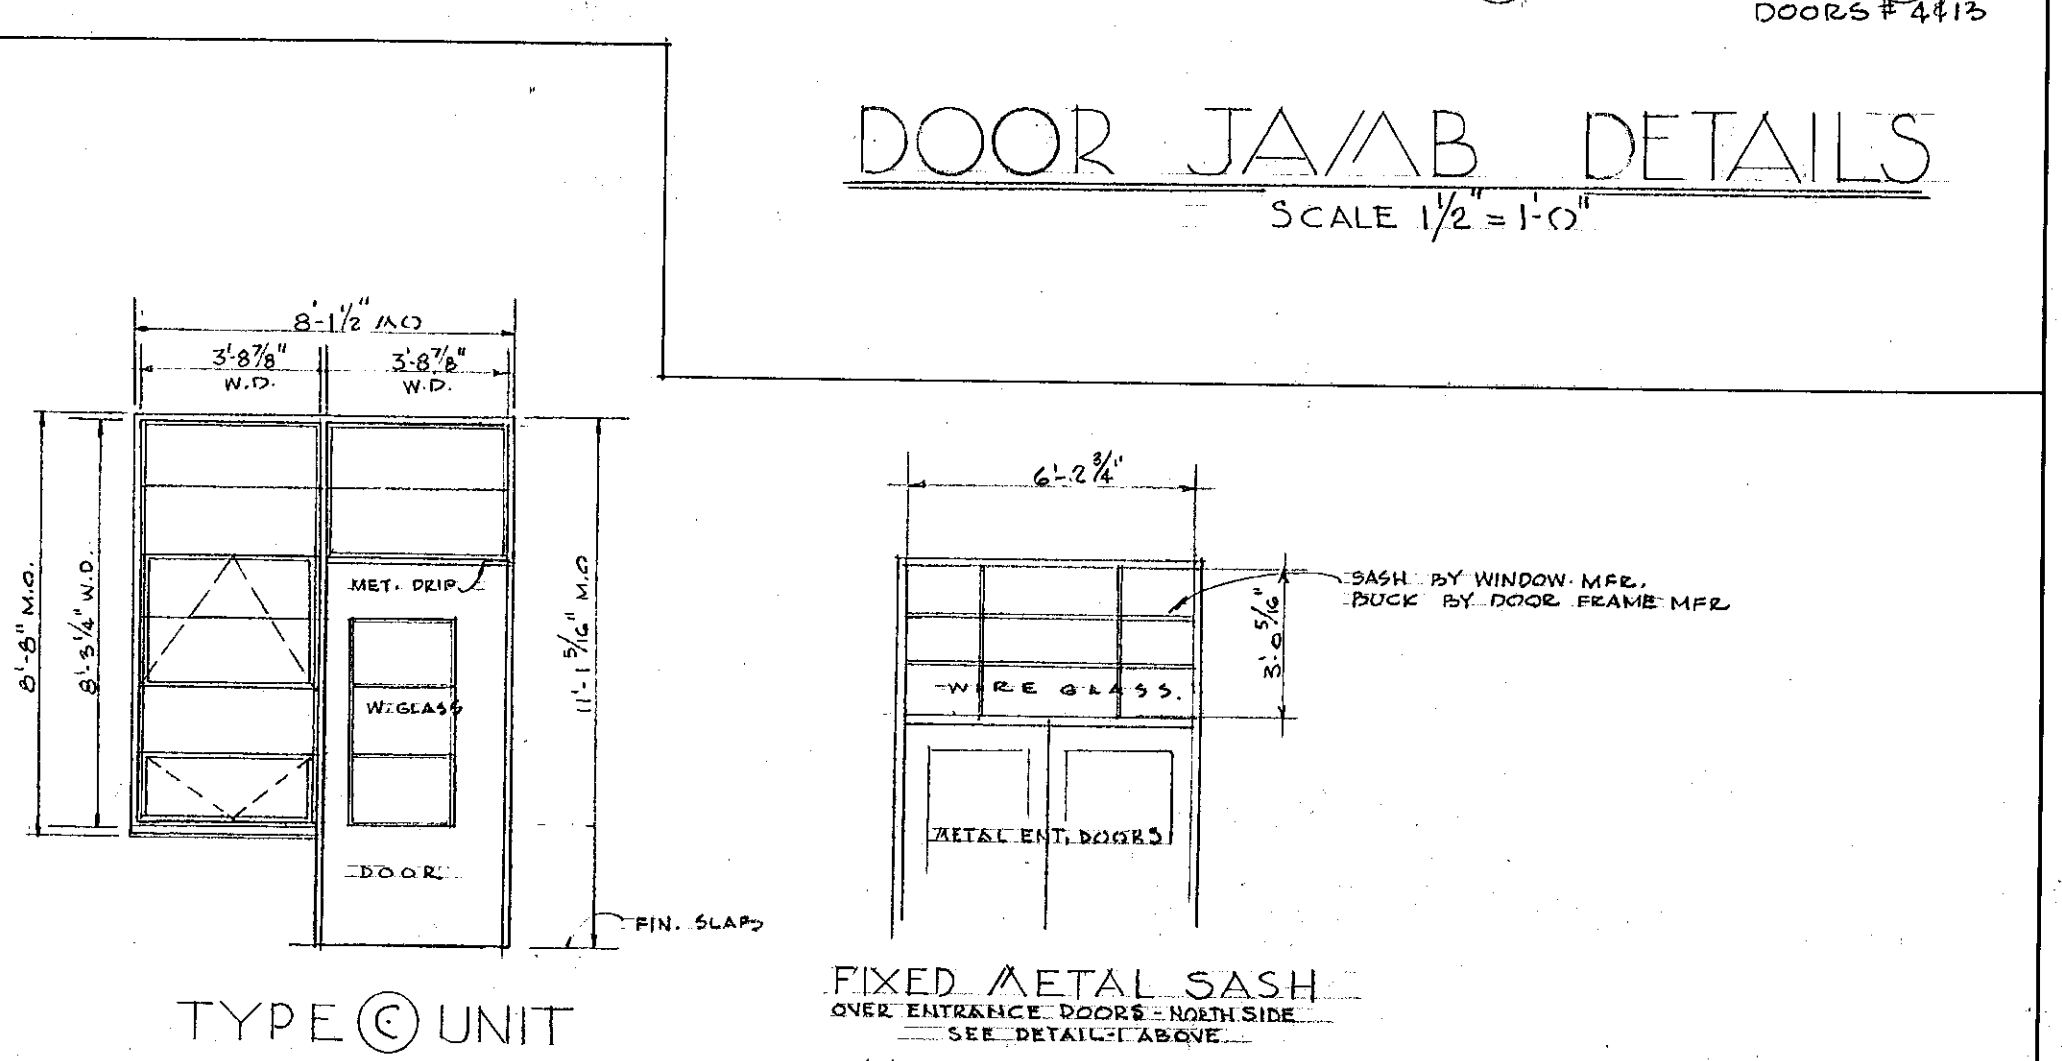

SCHEDULE OF ROOM FINISHES										
FIRST FLOOR										
ROOMS	ROUGH FL.	FIN. FLOOR	WALLS	BASE	WAINSCOT	FIN. CEILING	CONC. SLAB HGT.	CEILING FURRED TO	REMARKS	
CLASS ROOM	CONC.	ASPHALT TILE	PTD. PLAST.	VINYL	KALON PL.	ACOUSTIC PL.	12'-4"	10'-11 1/2"	CHALK & TACK BBS, CASEWORK	
CONFERENCE ROOM	"	"	"	"	"	"	"	"	WD. CHAIR RAIL,	
" " FOYER	"	"	"	"	"	"	"	8'-0"	CASEWORK	
INDUSTRIAL ARTS	"	WOOD	PTD. BLK & BRCK MET. PARTS	HARDWOOD	"	"	"	10'-11 1/2"	CASEWORK, CHALK & TACK BBS, MTL PARTS	
" " PLANNING RM	"	"	"	"	KAL & GUL RD	"	"	"	CHALK & TACK BBS, CASEWORK	
JANITOR'S CLOS.	"	CONC.	PTD. BLOCK	NONE	"	AL & PLASTER	"	8'-0"	WD. SHELVES	
CORRIDOR	"	QUARRY TILE	ST. GL. TILE	ST. GL. TILE	"	ACOUSTIC TILE	"	9'-4"	PTD. PLASTER OVER O.S.T.	
VESTIBULE	"	"	"	"	"	AL & PLASTER	SEE DETAIL	11'-11 1/2"	" " " "	
SECOND FLOOR										
ARTS & CRAFTS	CONC.	ASPHALT TILE	PTD. PLASTER	VINYL	KAL ON PL.	ACOUSTIC PL.	12'-5"	10'-11 1/2"	CASEWORK, CHALK & TACK BBS	
HOME/MAKING	"	"	"	"	"	"	"	"	CASEWORK, CHALK & TACK BBS	
CORRIDOR	"	QUARRY TILE	ST. GL. TILE	ST. GL. TILE	"	ACOUSTIC TILE	"	9'-4"	PTD. PLASTER OVER GL. STR. TILE	
JANITOR'S CLOS.	"	CONC.	PTD. BLOCK	NONE	"	AL & PLASTER	"	8'-0"	WD. SHELVES	

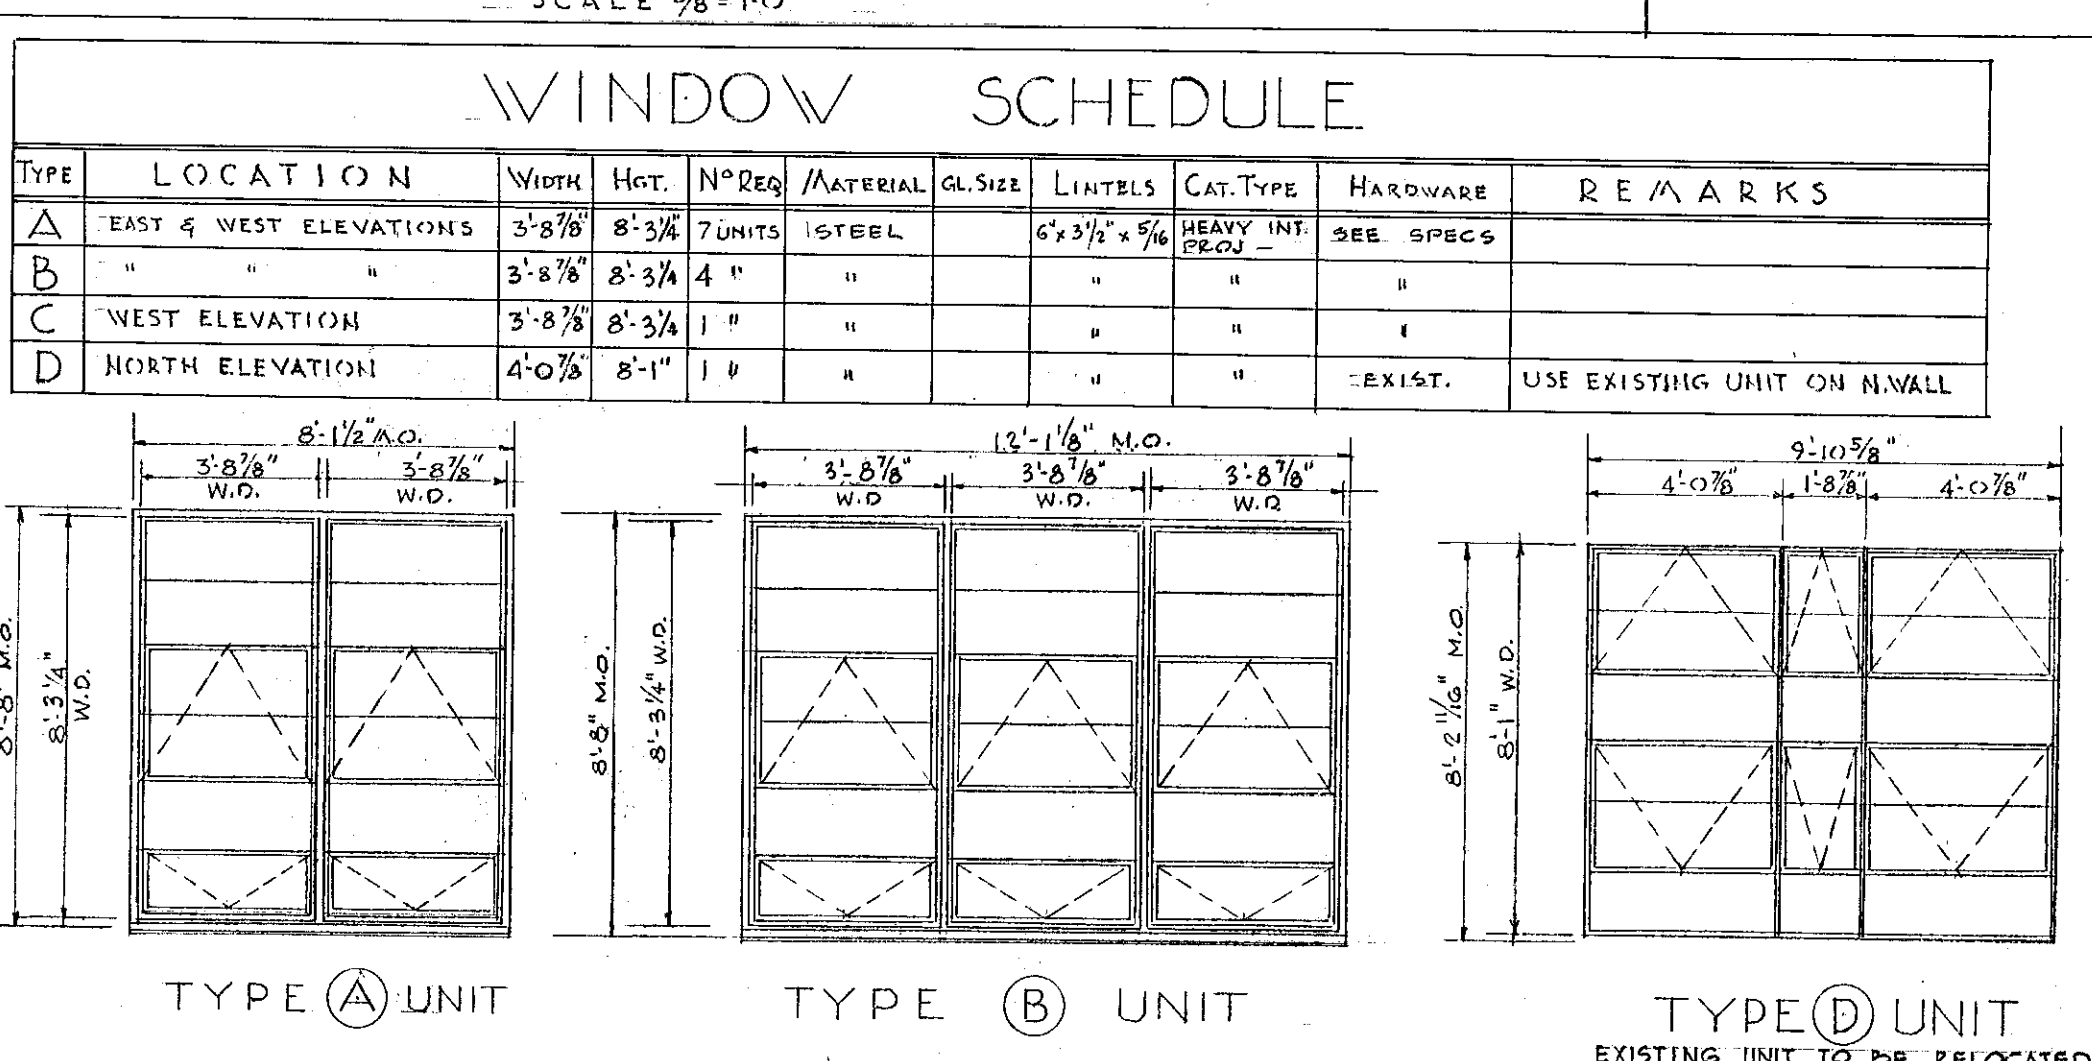

CITY OF HARTFORD, CONNECTICUT DEPARTMENT OF ENGINEERING			
MARK TWAIN SCHOOL ADDITION LYME & BURNHAM ST'S. HARTFORD, CONN.			DWG. NO.
SUBMITTED M. J. R. R.	RECOMMENDED C. B. T.	APPROVED C. B. T.	
DESIGN - D. J. T.	DRAWN - C. B. T.	DAYBOOK NO. 09701-1	
TRACED -	CHECK - V. R.	DATE APRIL 16-1962	

VERIFY EXISTING CONDITIONS
AND DIMENSIONS AT BUILDING