

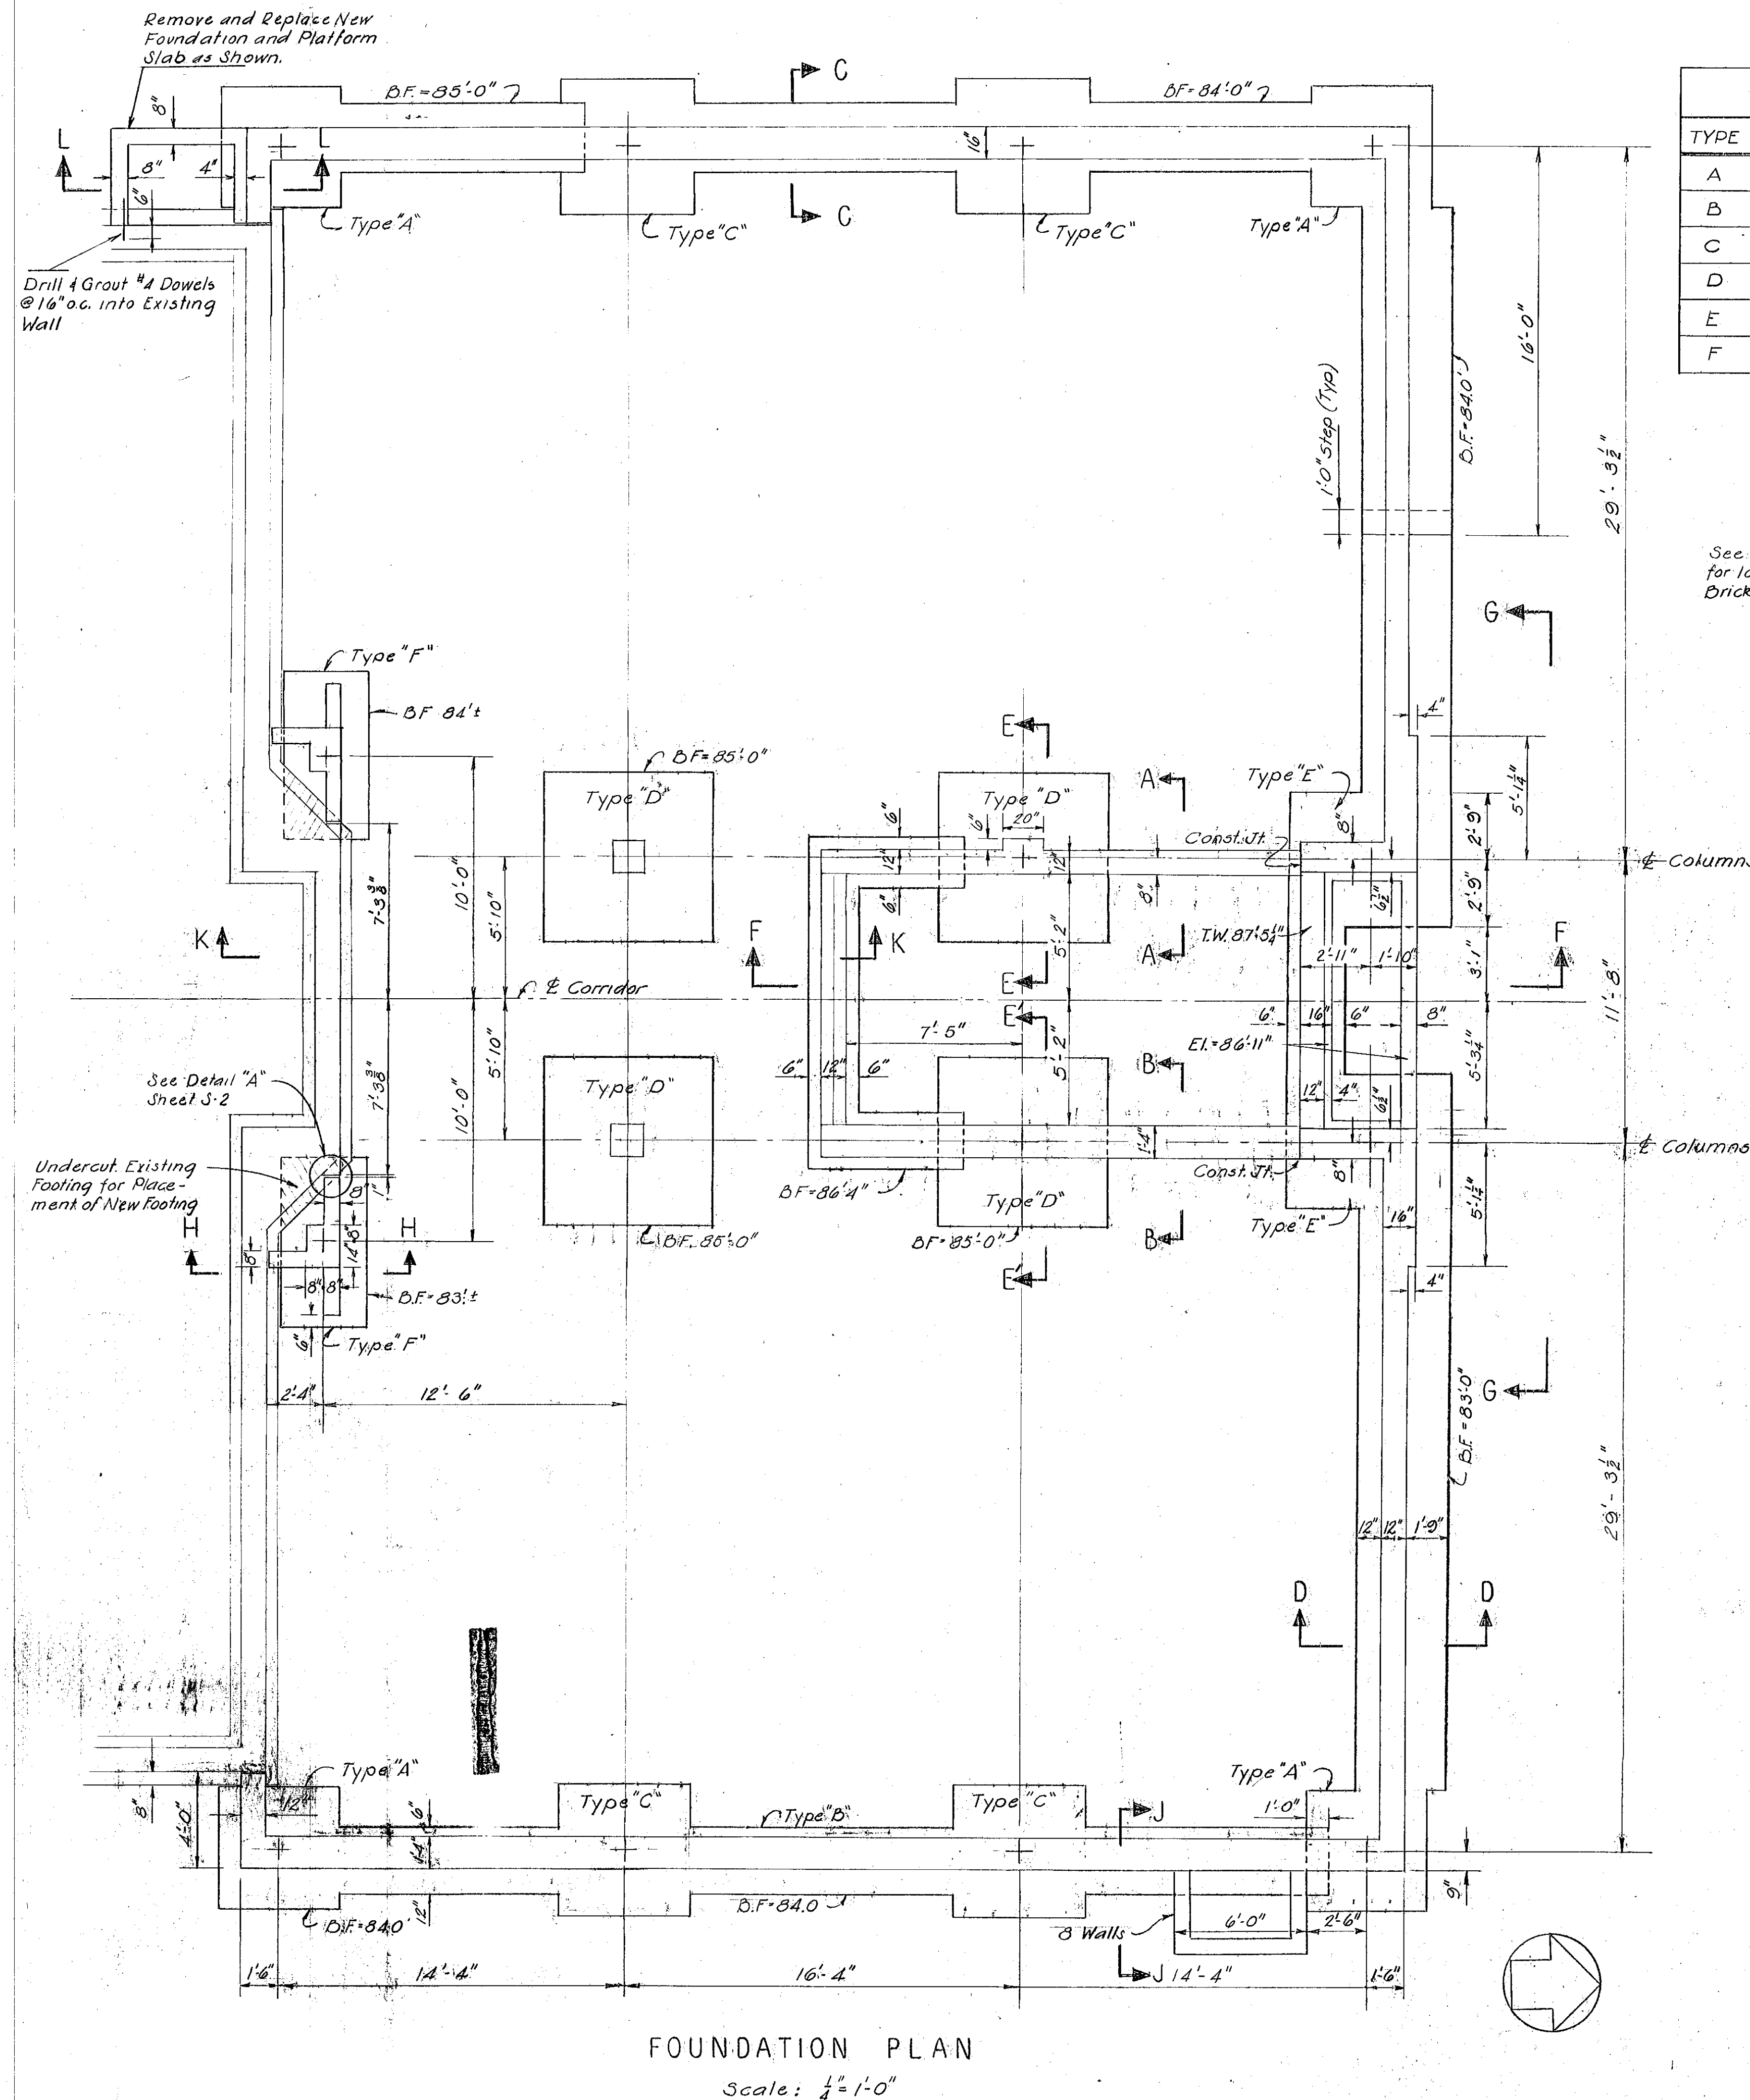
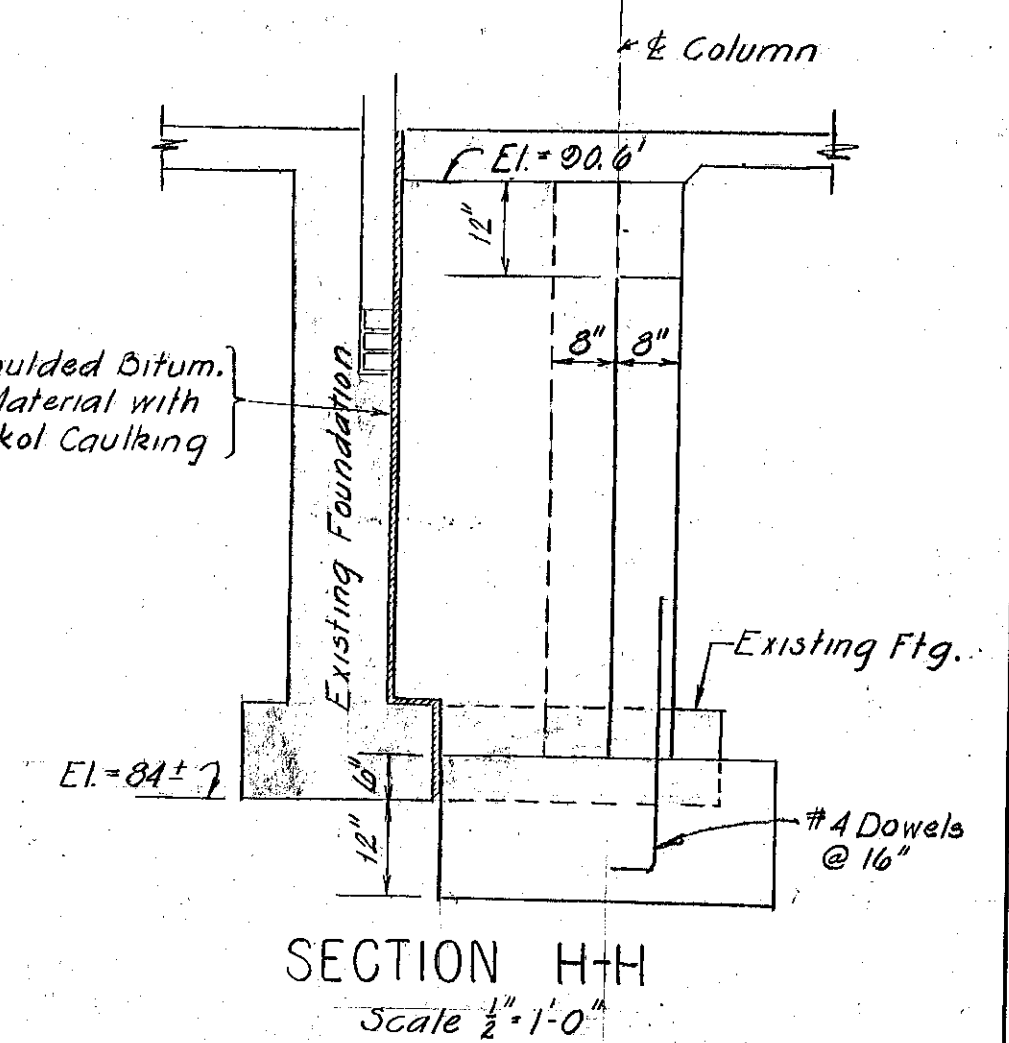
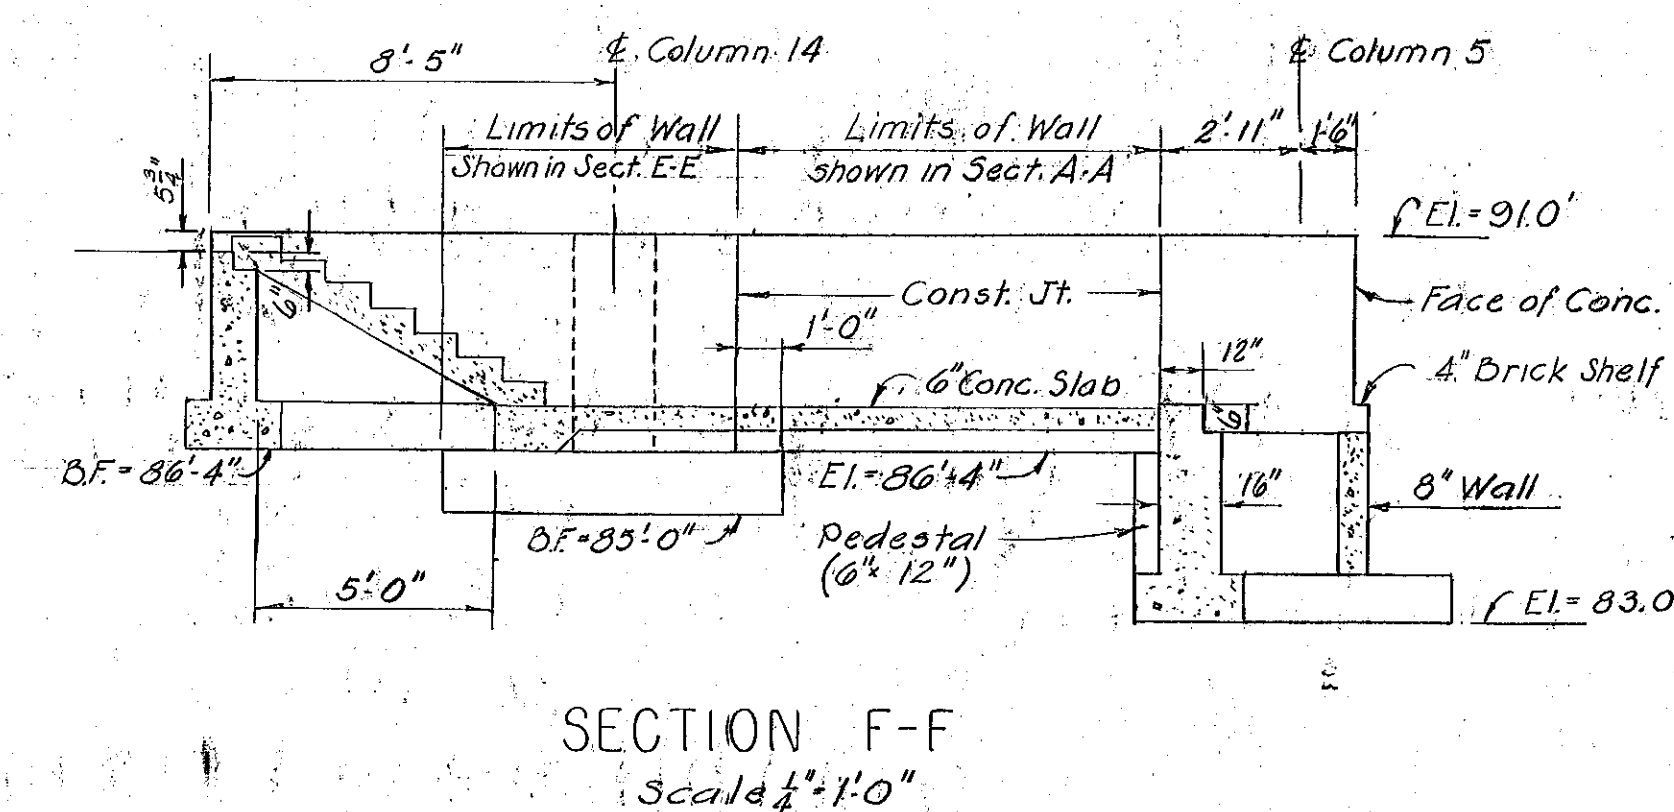
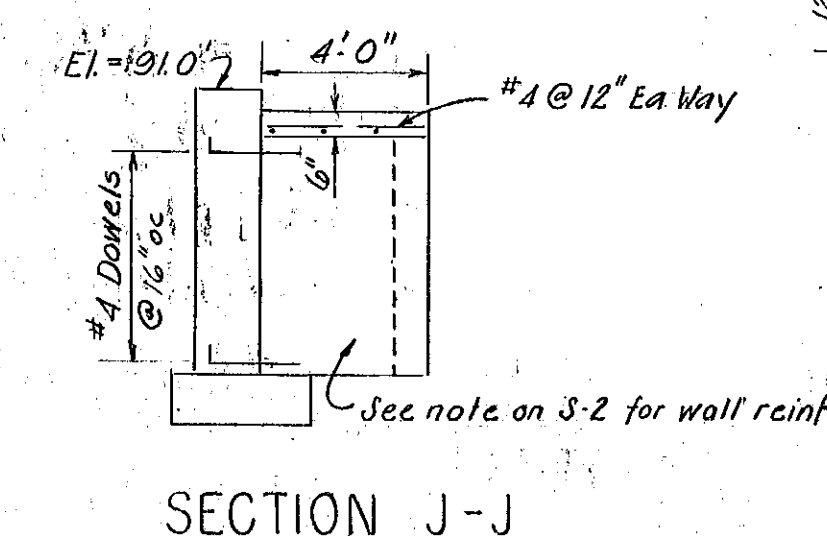
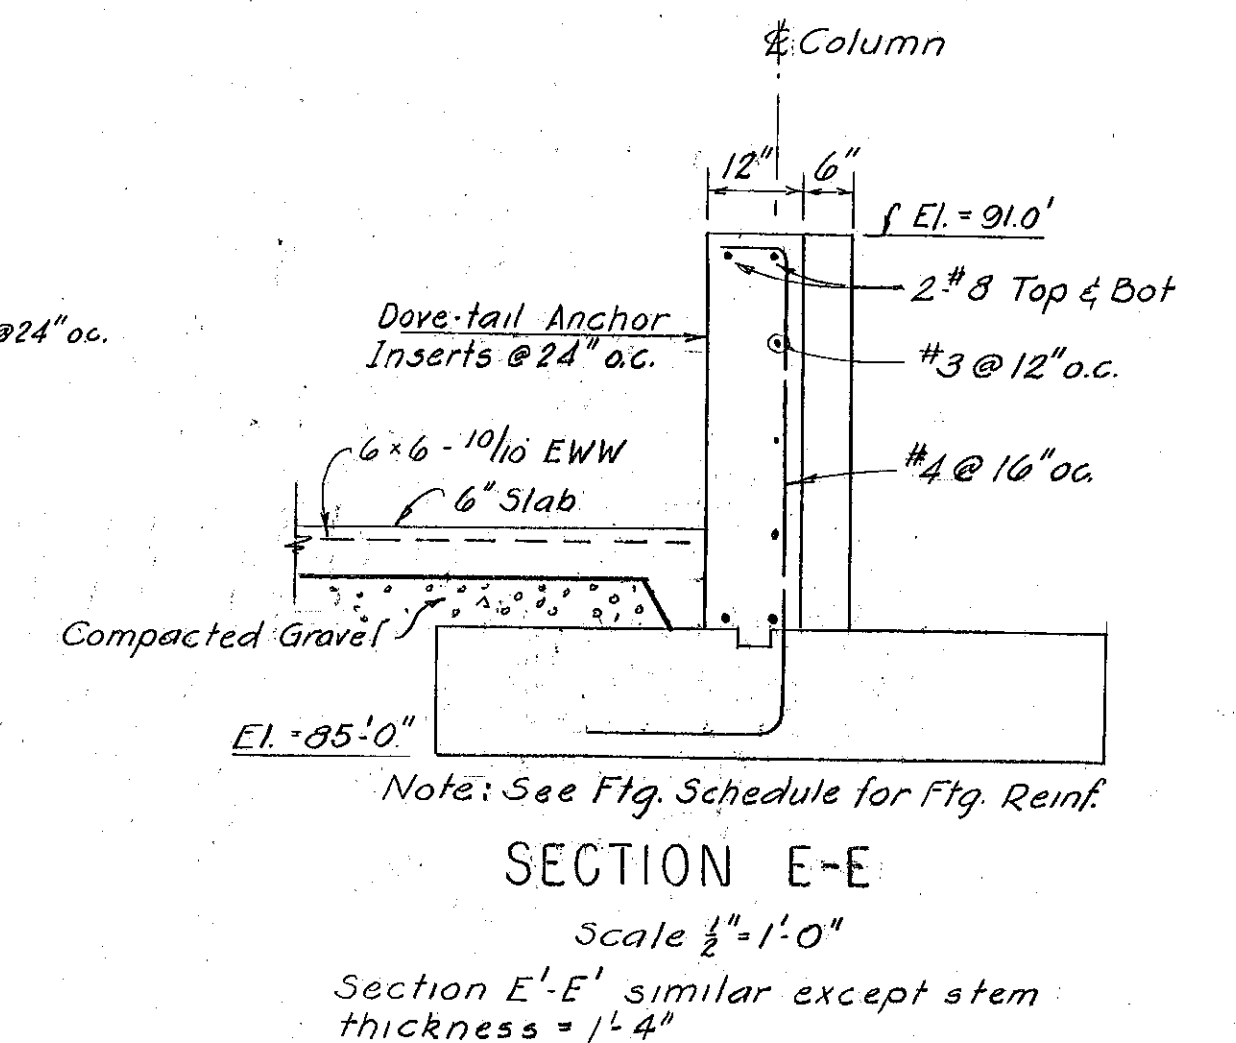
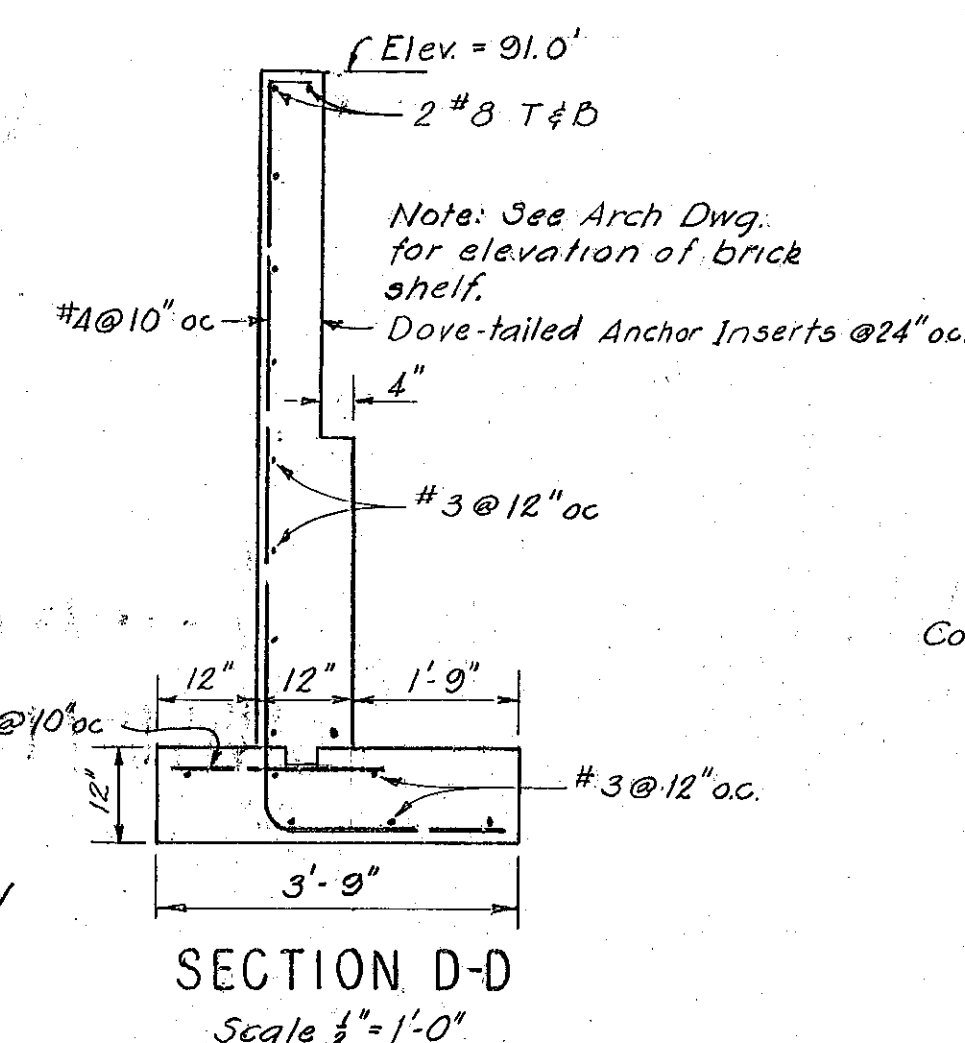
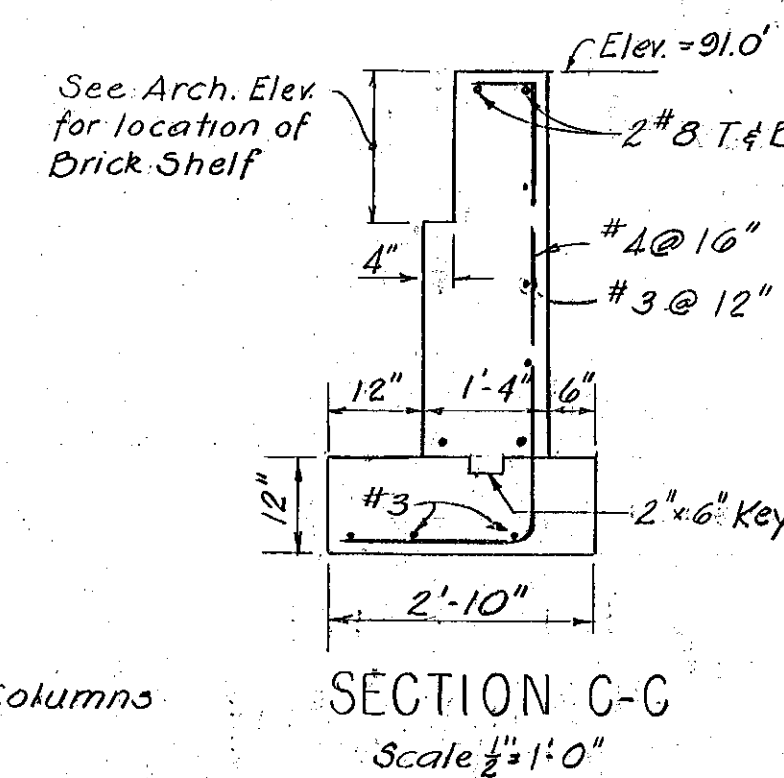


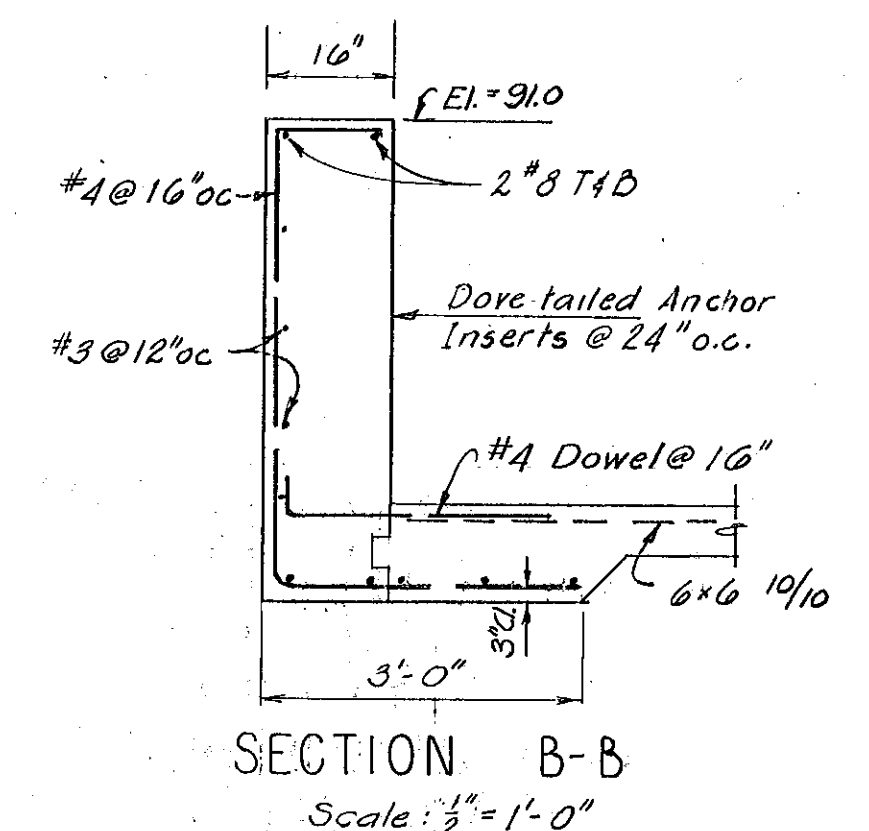


FOOTING SCHEDULE			
TYPE	DIMENSION	REINFORCEMENT	BOTT. FT. ELEV.
A	5'-0" x 5'-0" x 12" d	7 #5 Ea. Way	See Plan
B	2'-10" wide 12" d	—	See Plan
C	5'-6" x 5'-6" x 12" d	8 #5 Ea. Way	84'-0"
D	7'-0" x 7'-0" x 16" d	9 #6 Ea. Way	85'-0"
E	6'-8" x 5'-6" x 12" d	9 #5 Ea. Way	83'-0"
F	7'-0" x 3'-6" x 18" d	7 #6 lg. 8 #5 shk.	See Plan

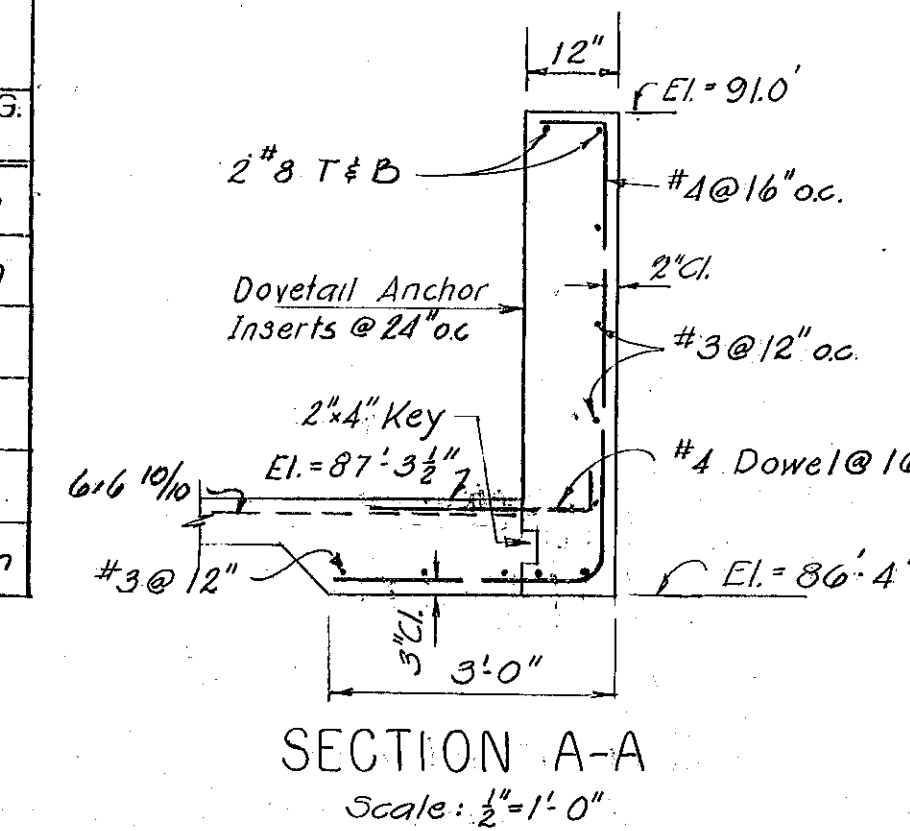

NOTES

1. For General Notes, see sheet S-2
2. For sections not shown on this sheet see S-2

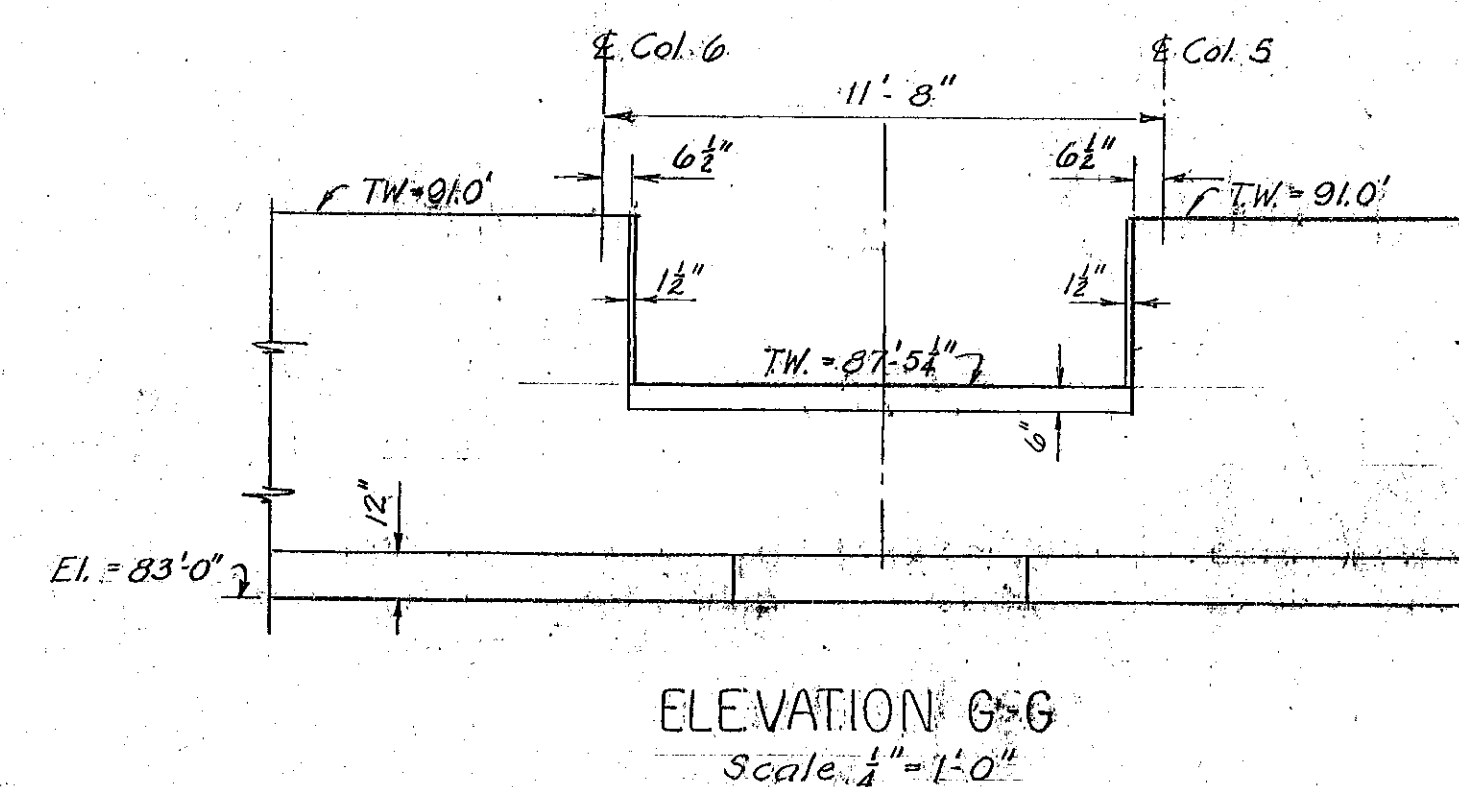

CITY OF HARTFORD, CONNECTICUT DEPARTMENT OF ENGINEERING		
MARK TWAIN SCHOOL ADDITION LYMAN & BURHAM STS. HARTFORD, CONN.		DWG No. 
SUBMITTED <i>Charles Dargatzis</i>	RECOMMENDED <i>David L. Trivelpiece</i>	APPROVED <i>Robert H. Barringer</i>
DIVISION OF STREETS	CITY ARCHITECT	CITY ENGINEER
DESIGN <u>RED</u> DRAWN <u>RED</u>	DATEBOOK NO. 037015 P. 1	
TRACED <u>---</u> CHECK <u>VB</u>		DATE APRIL 16, 1964