

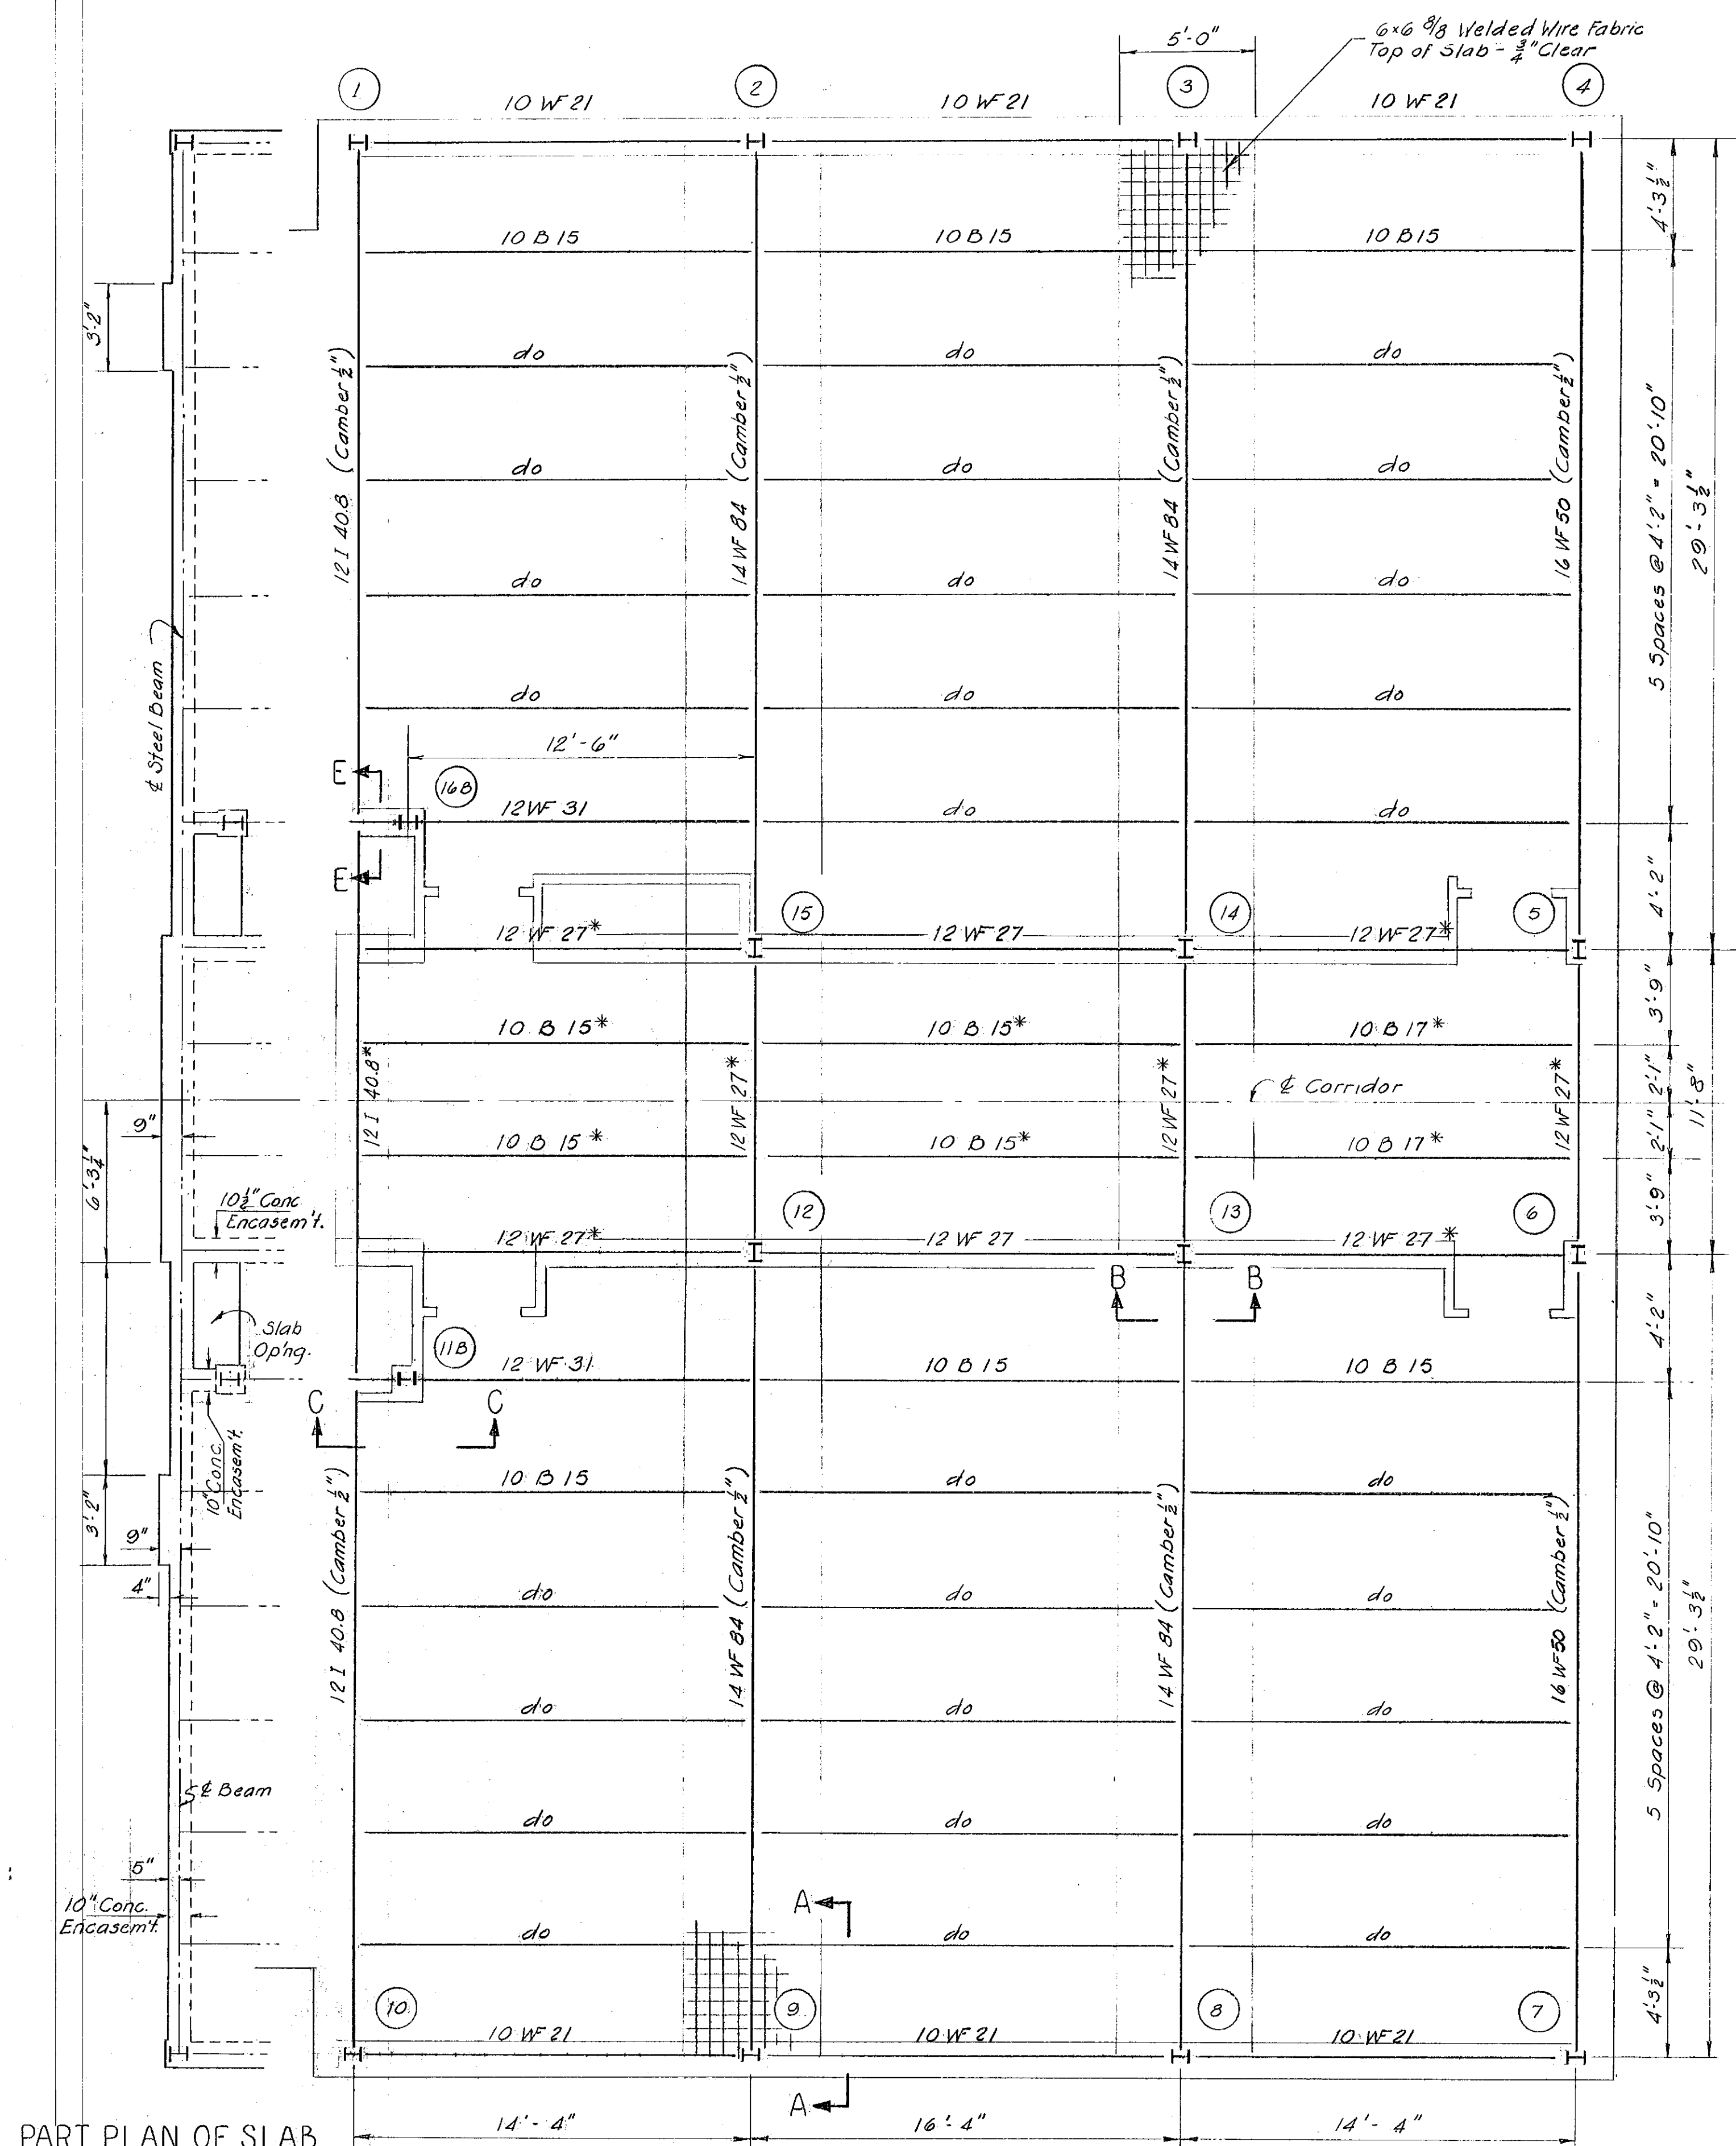
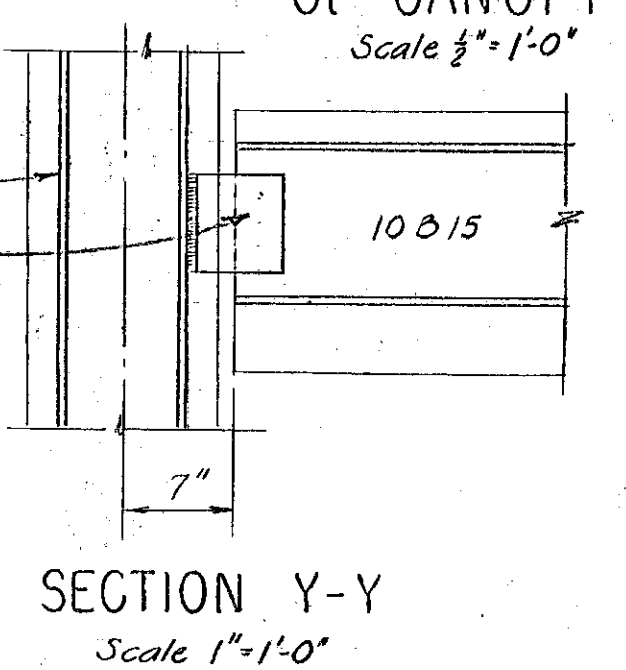
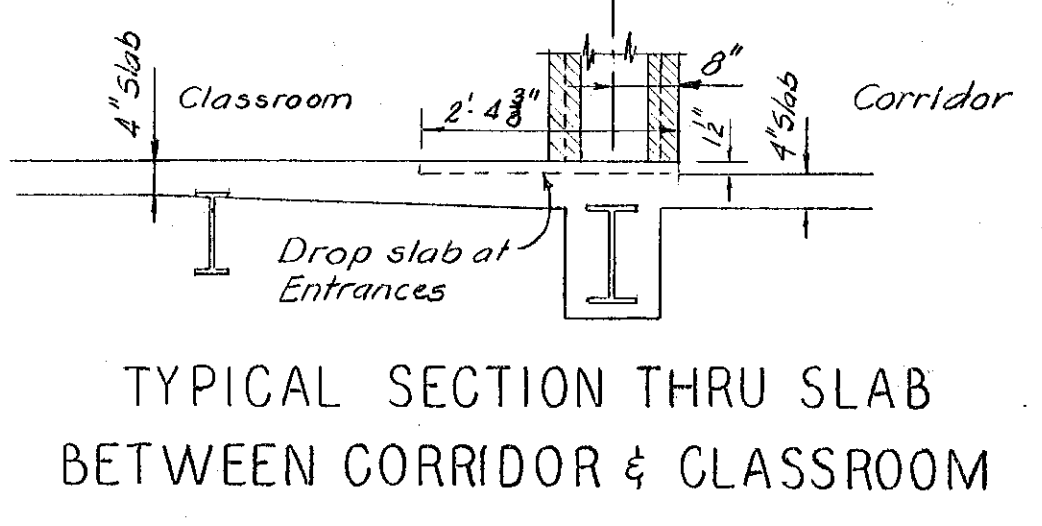
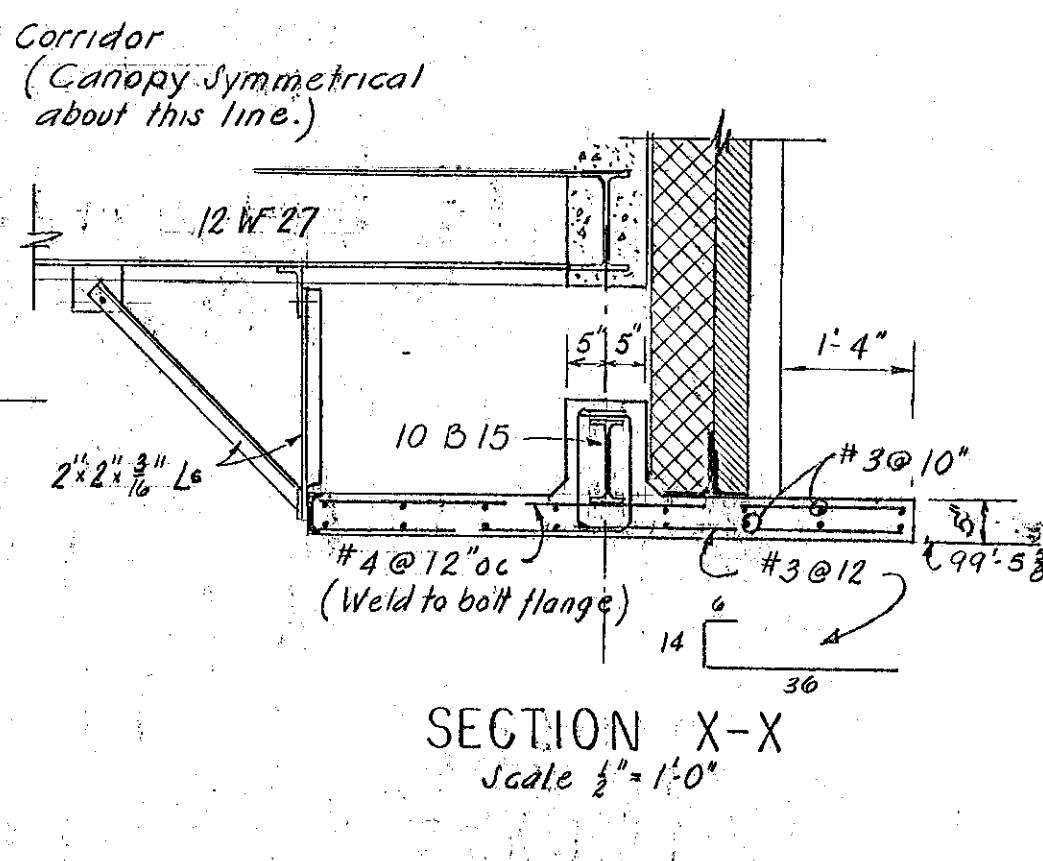
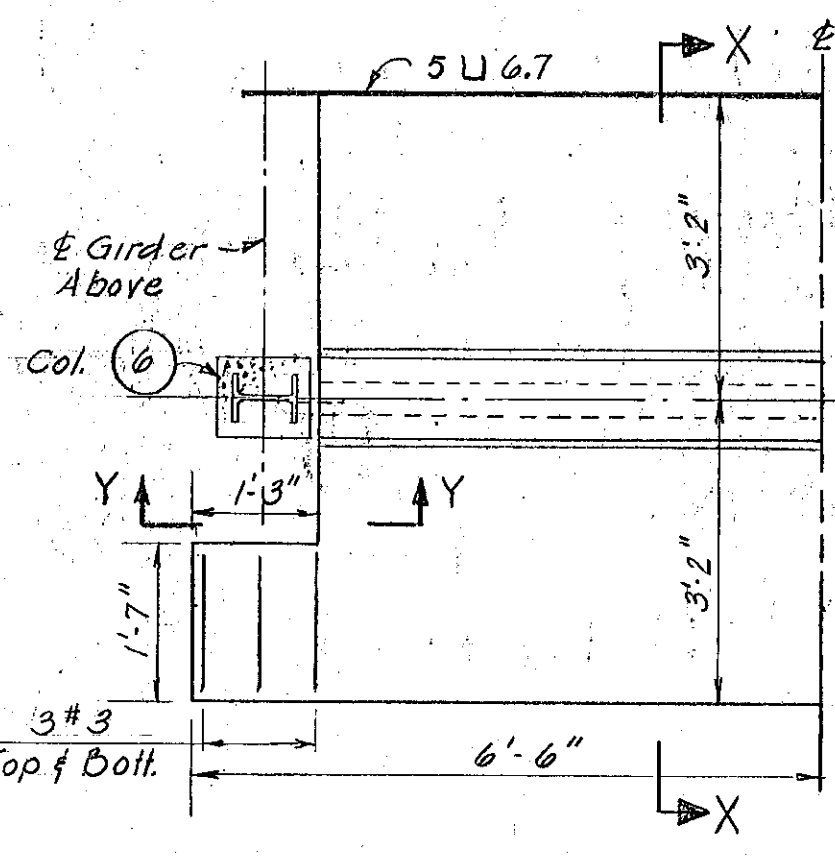
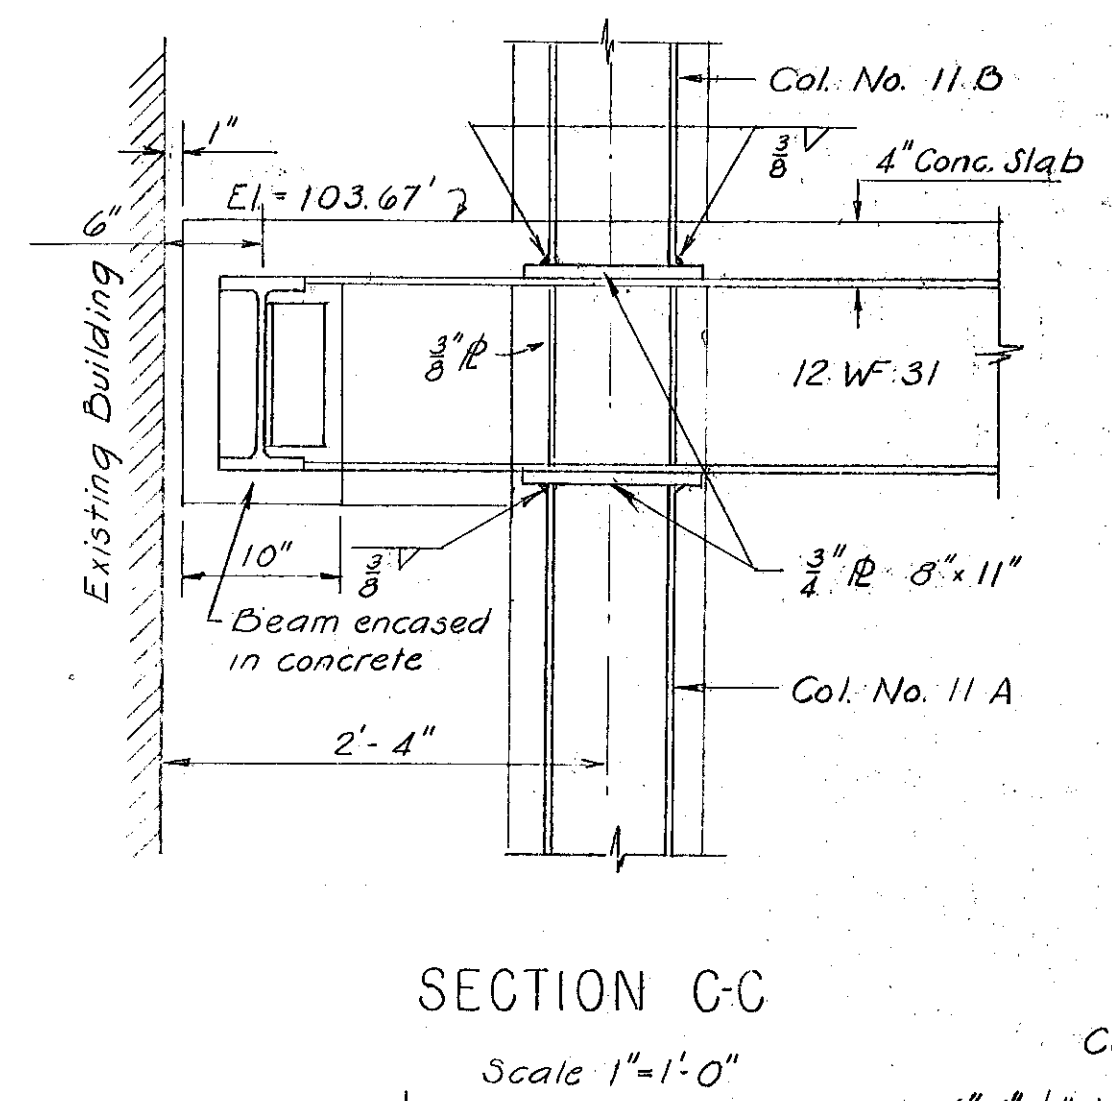
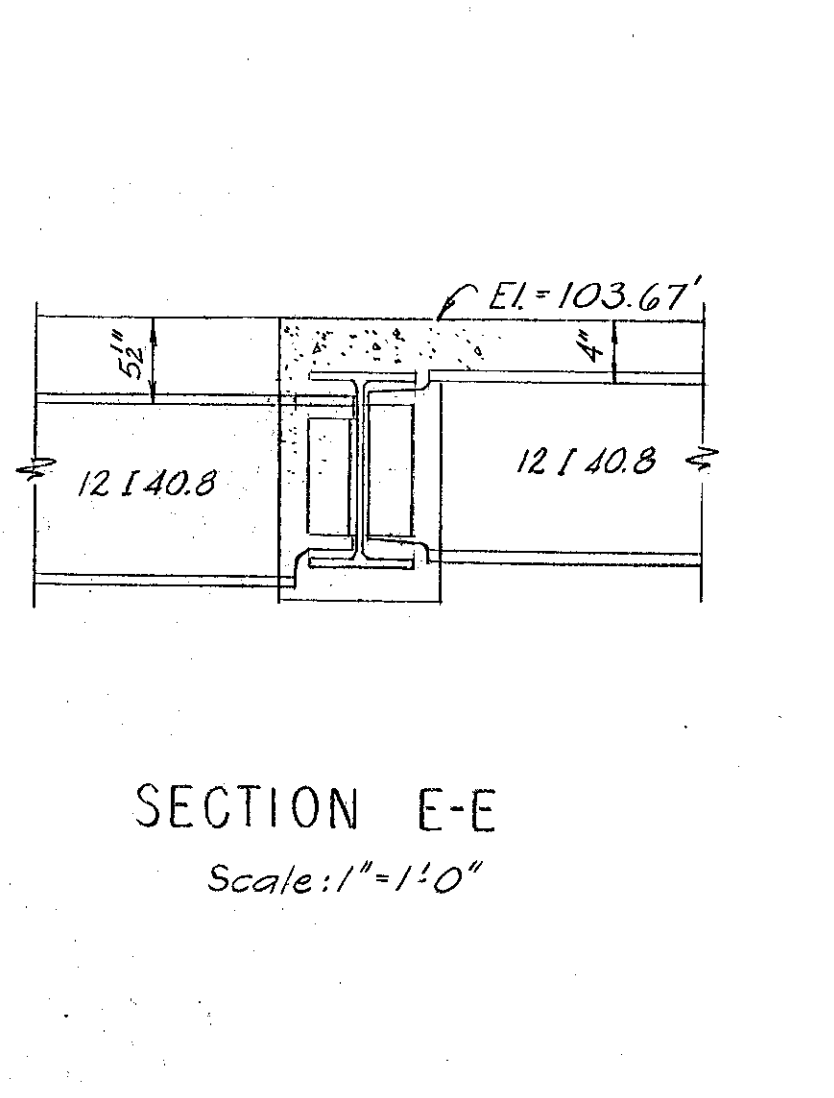
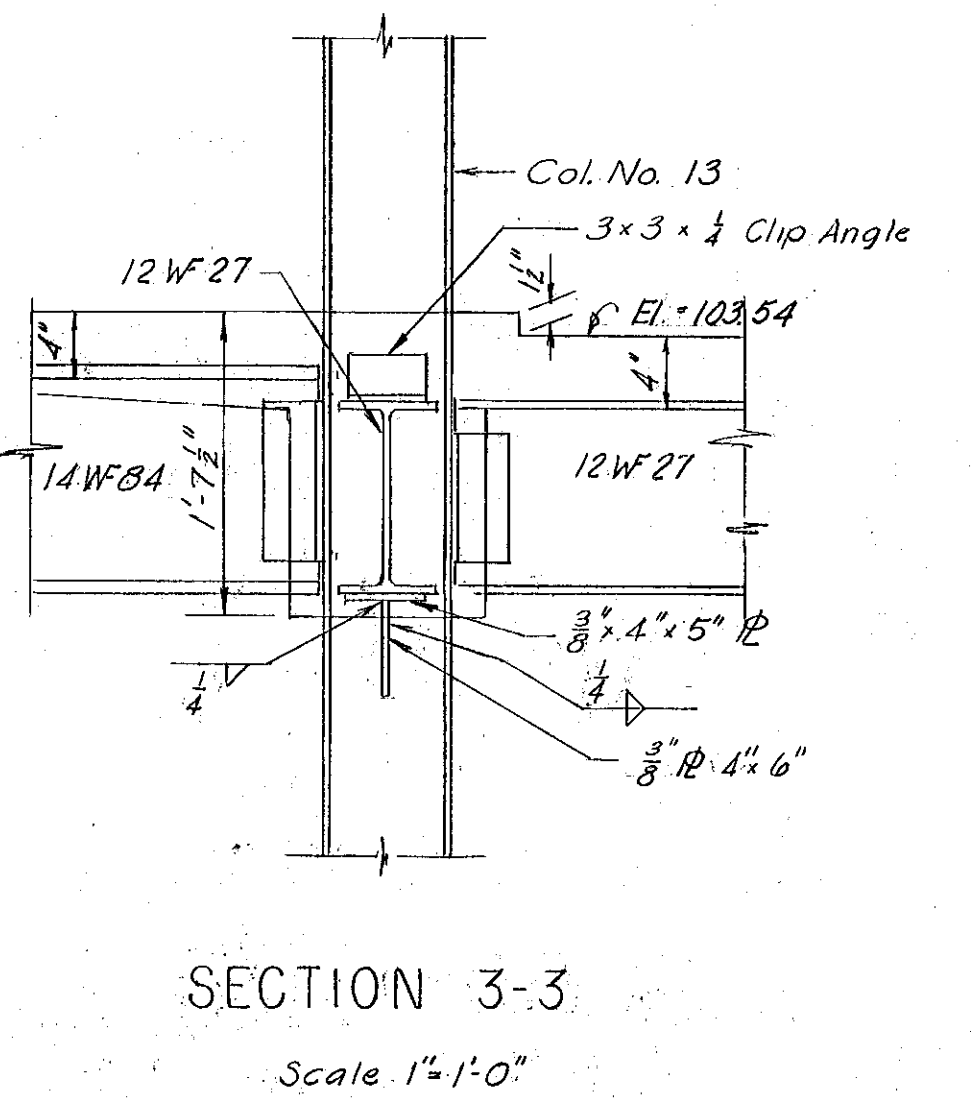
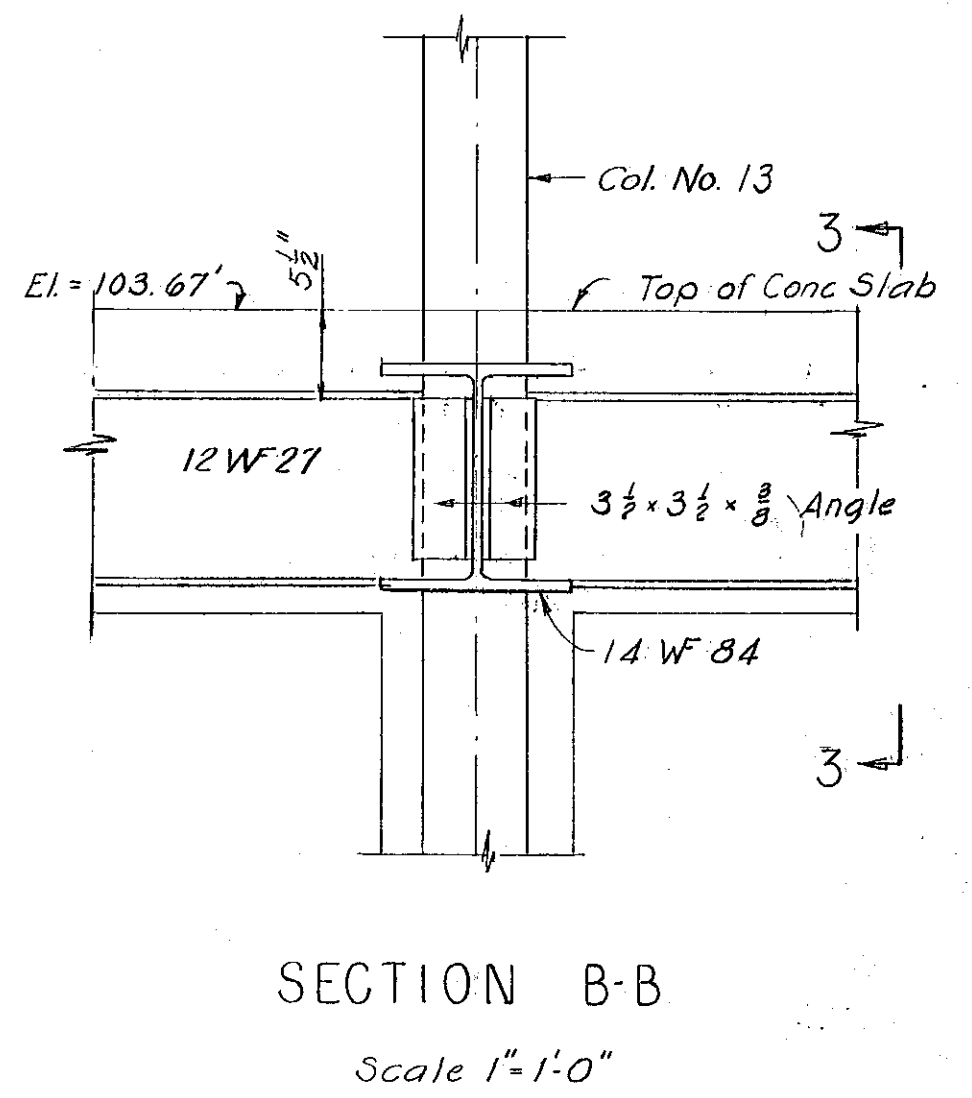
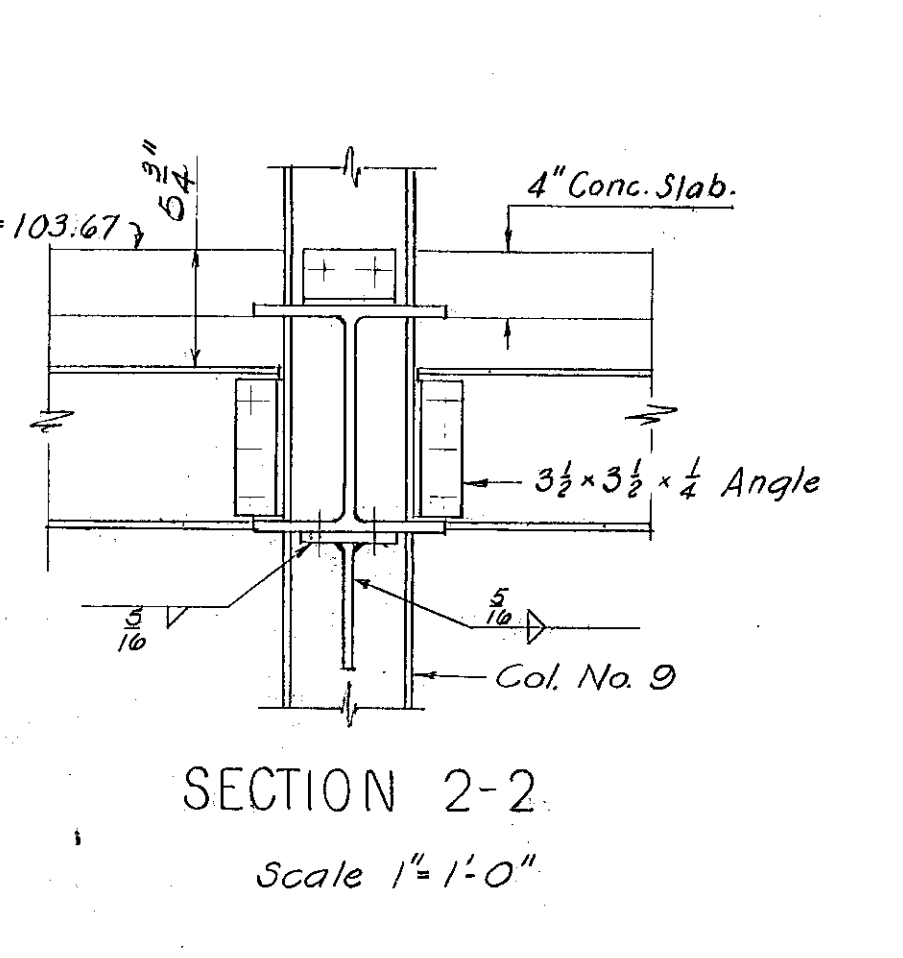


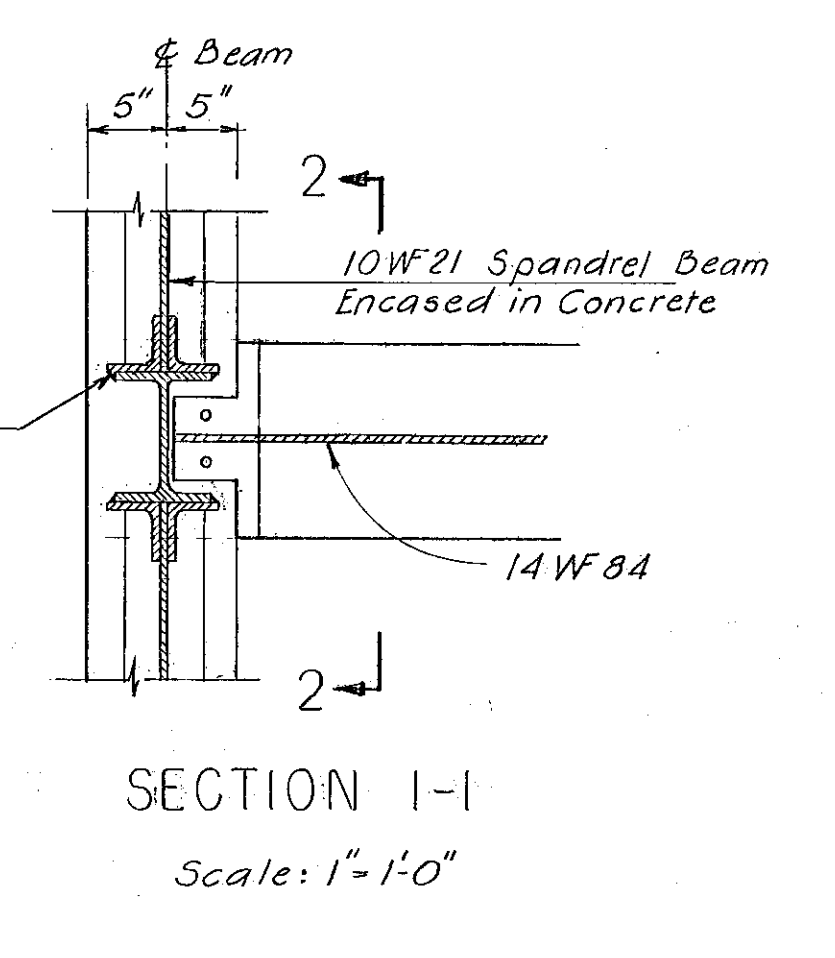

PART PLAN OF SLAB AT EXISTING BUILD.

SECOND FLOOR
Scale $\frac{1}{4}$ " = 1'-0"

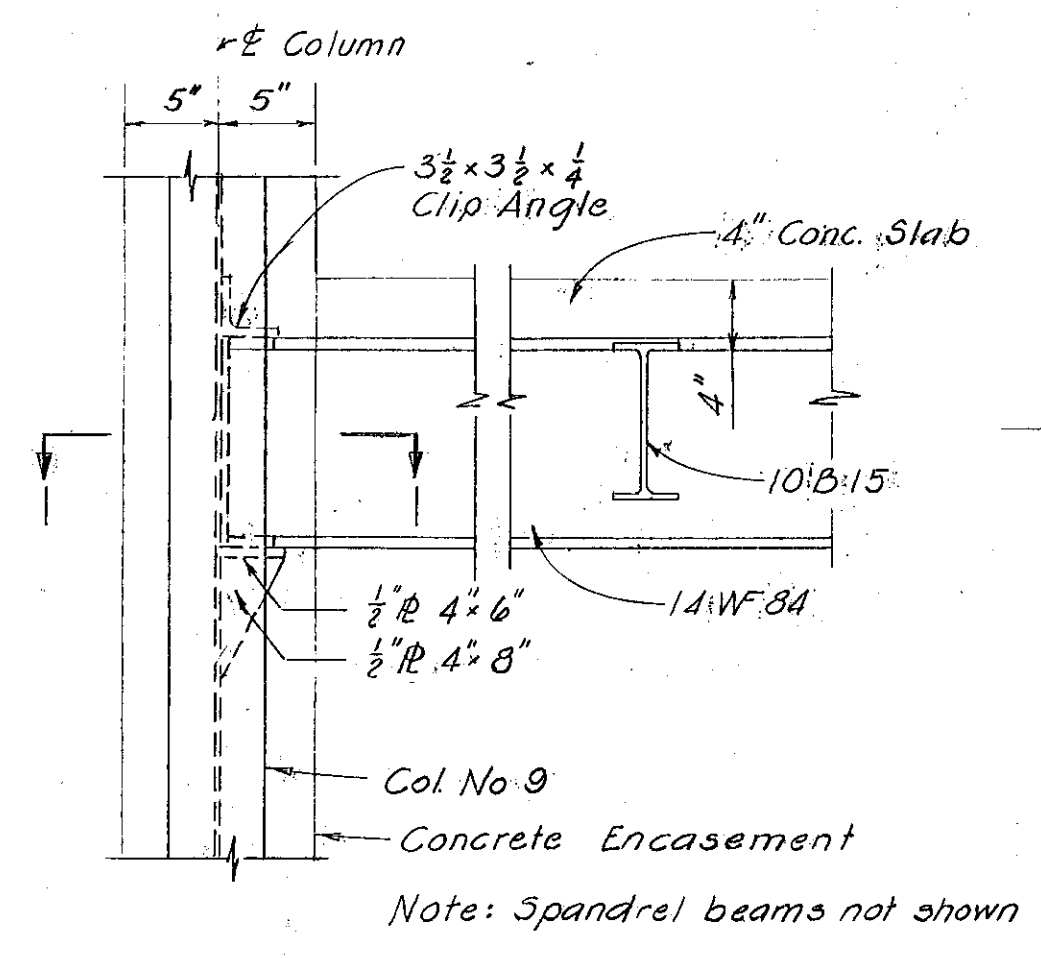

NOTES

- For General Notes see sheet S-2
- Beam D.L. Camber shown on Framing Plan.

CITY OF HARTFORD, CONNECTICUT DEPARTMENT OF ENGINEERING			
MARK TWAIN SCHOOL ADDITION LYME & BURNHAM STS. HARTFORD, CONN.			DWG NO.
SUBMITTED Lester E. Doug DATE: JAN 1922	RECOMMENDED Dwight W. Taillie CITY ARCHITECT	APPROVED H. H. Bannan CITY ENGINEER	
DESIGN RED	DRAWN RED	DAYBOOK NO. 59701	
TRACED	CHECK W.B.	DATE APRIL 16-1922	

VERIFY EXISTING CONDITIONS AND DIMENSIONS AT BUILDING