


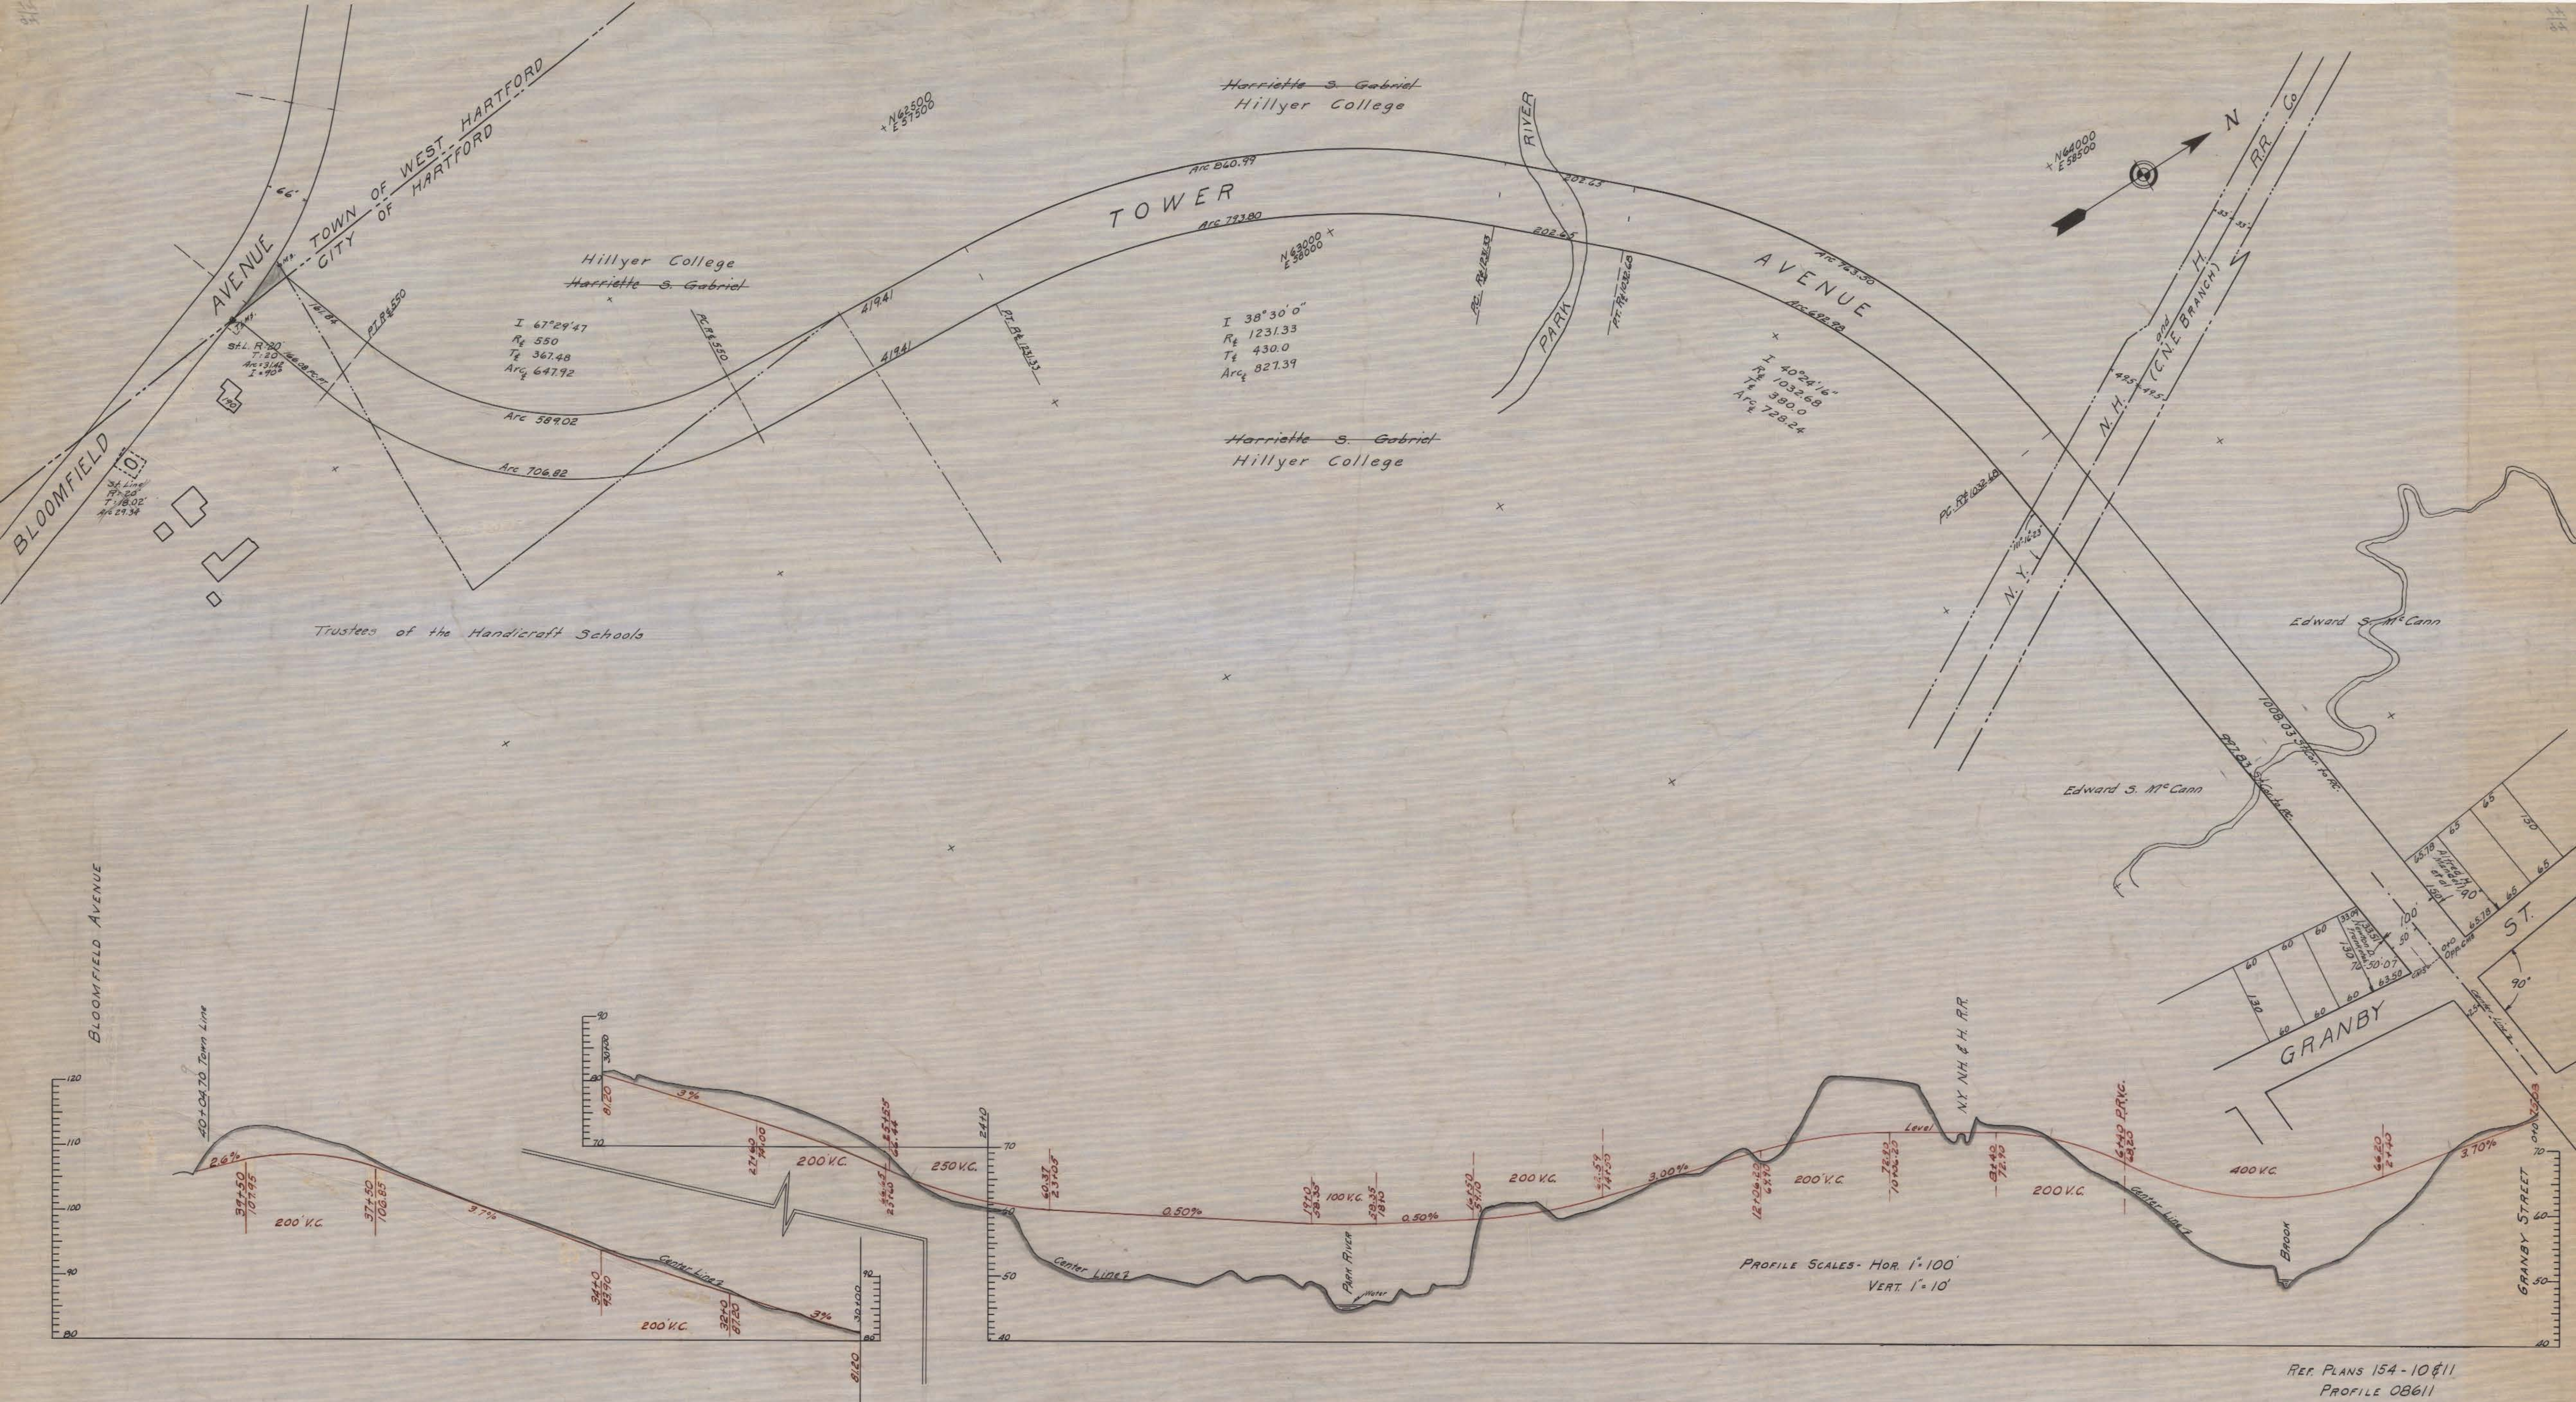

PLAN AND PROFILE
OF AN
EXTENSION OF TOWER AVENUE
GRANBY STREET TO BLOOMFIELD AVENUE
SCALE - 1"=100' JANUARY 1945

CITY OF HARTFORD
DEPARTMENT OF ENGINEERING