



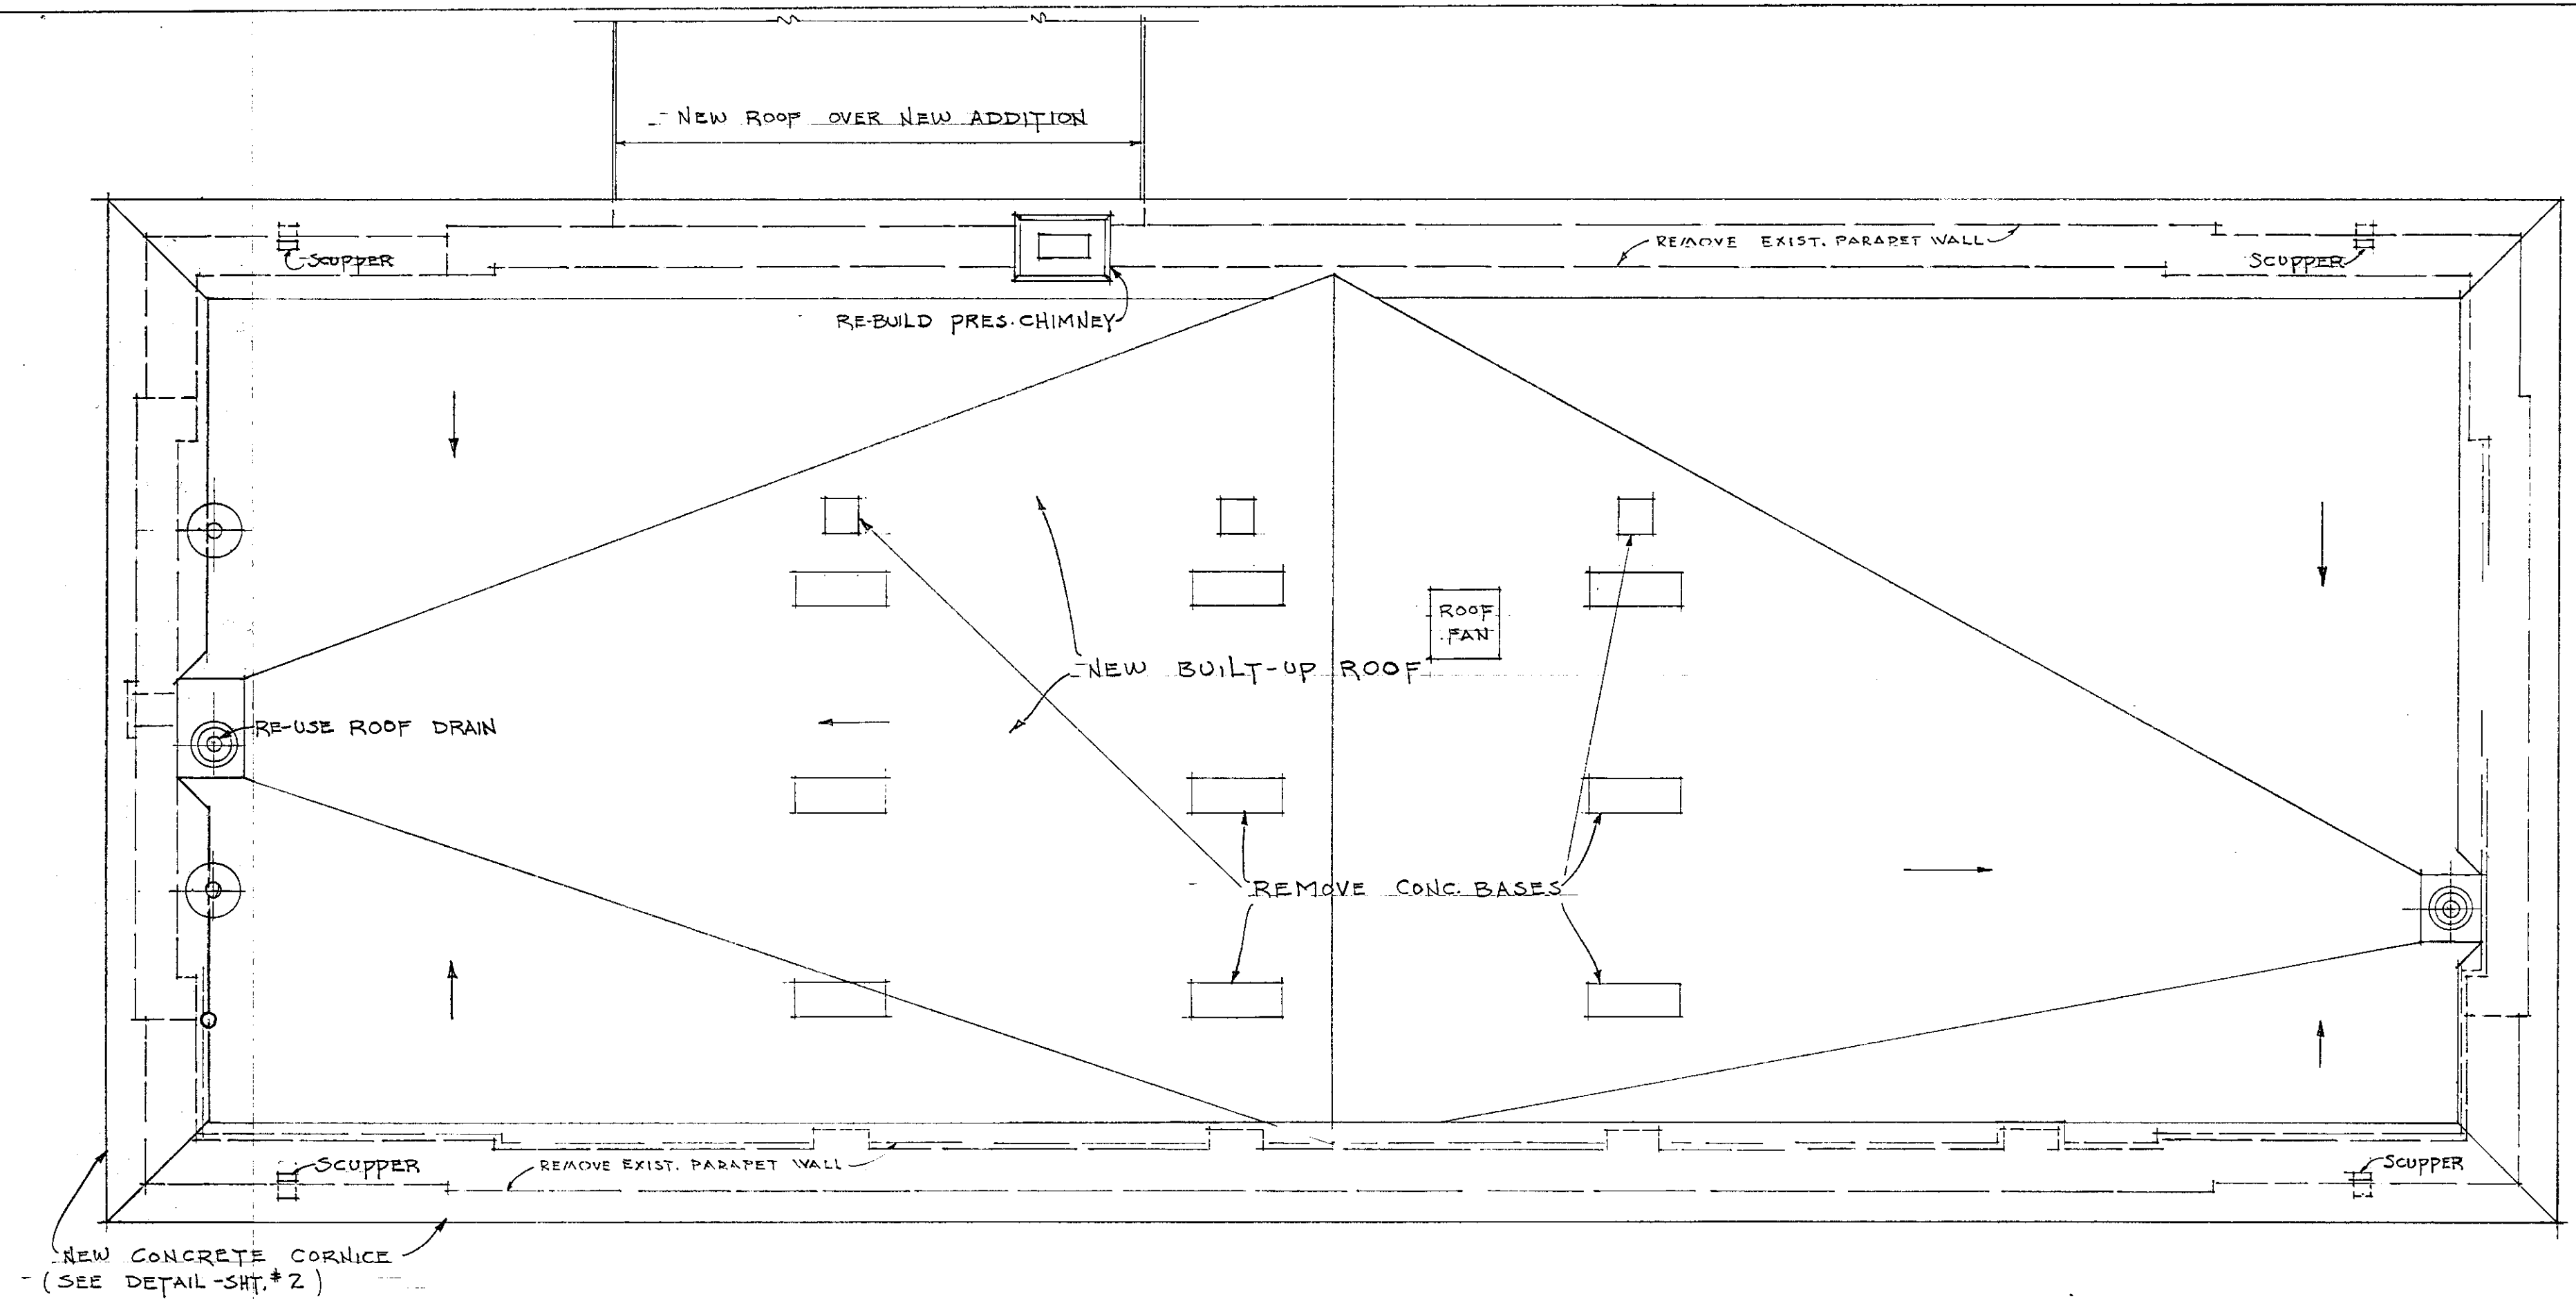


• ROOF PLAN - NORTH MEADOWS •

SCALE 1/4"=1'-0"

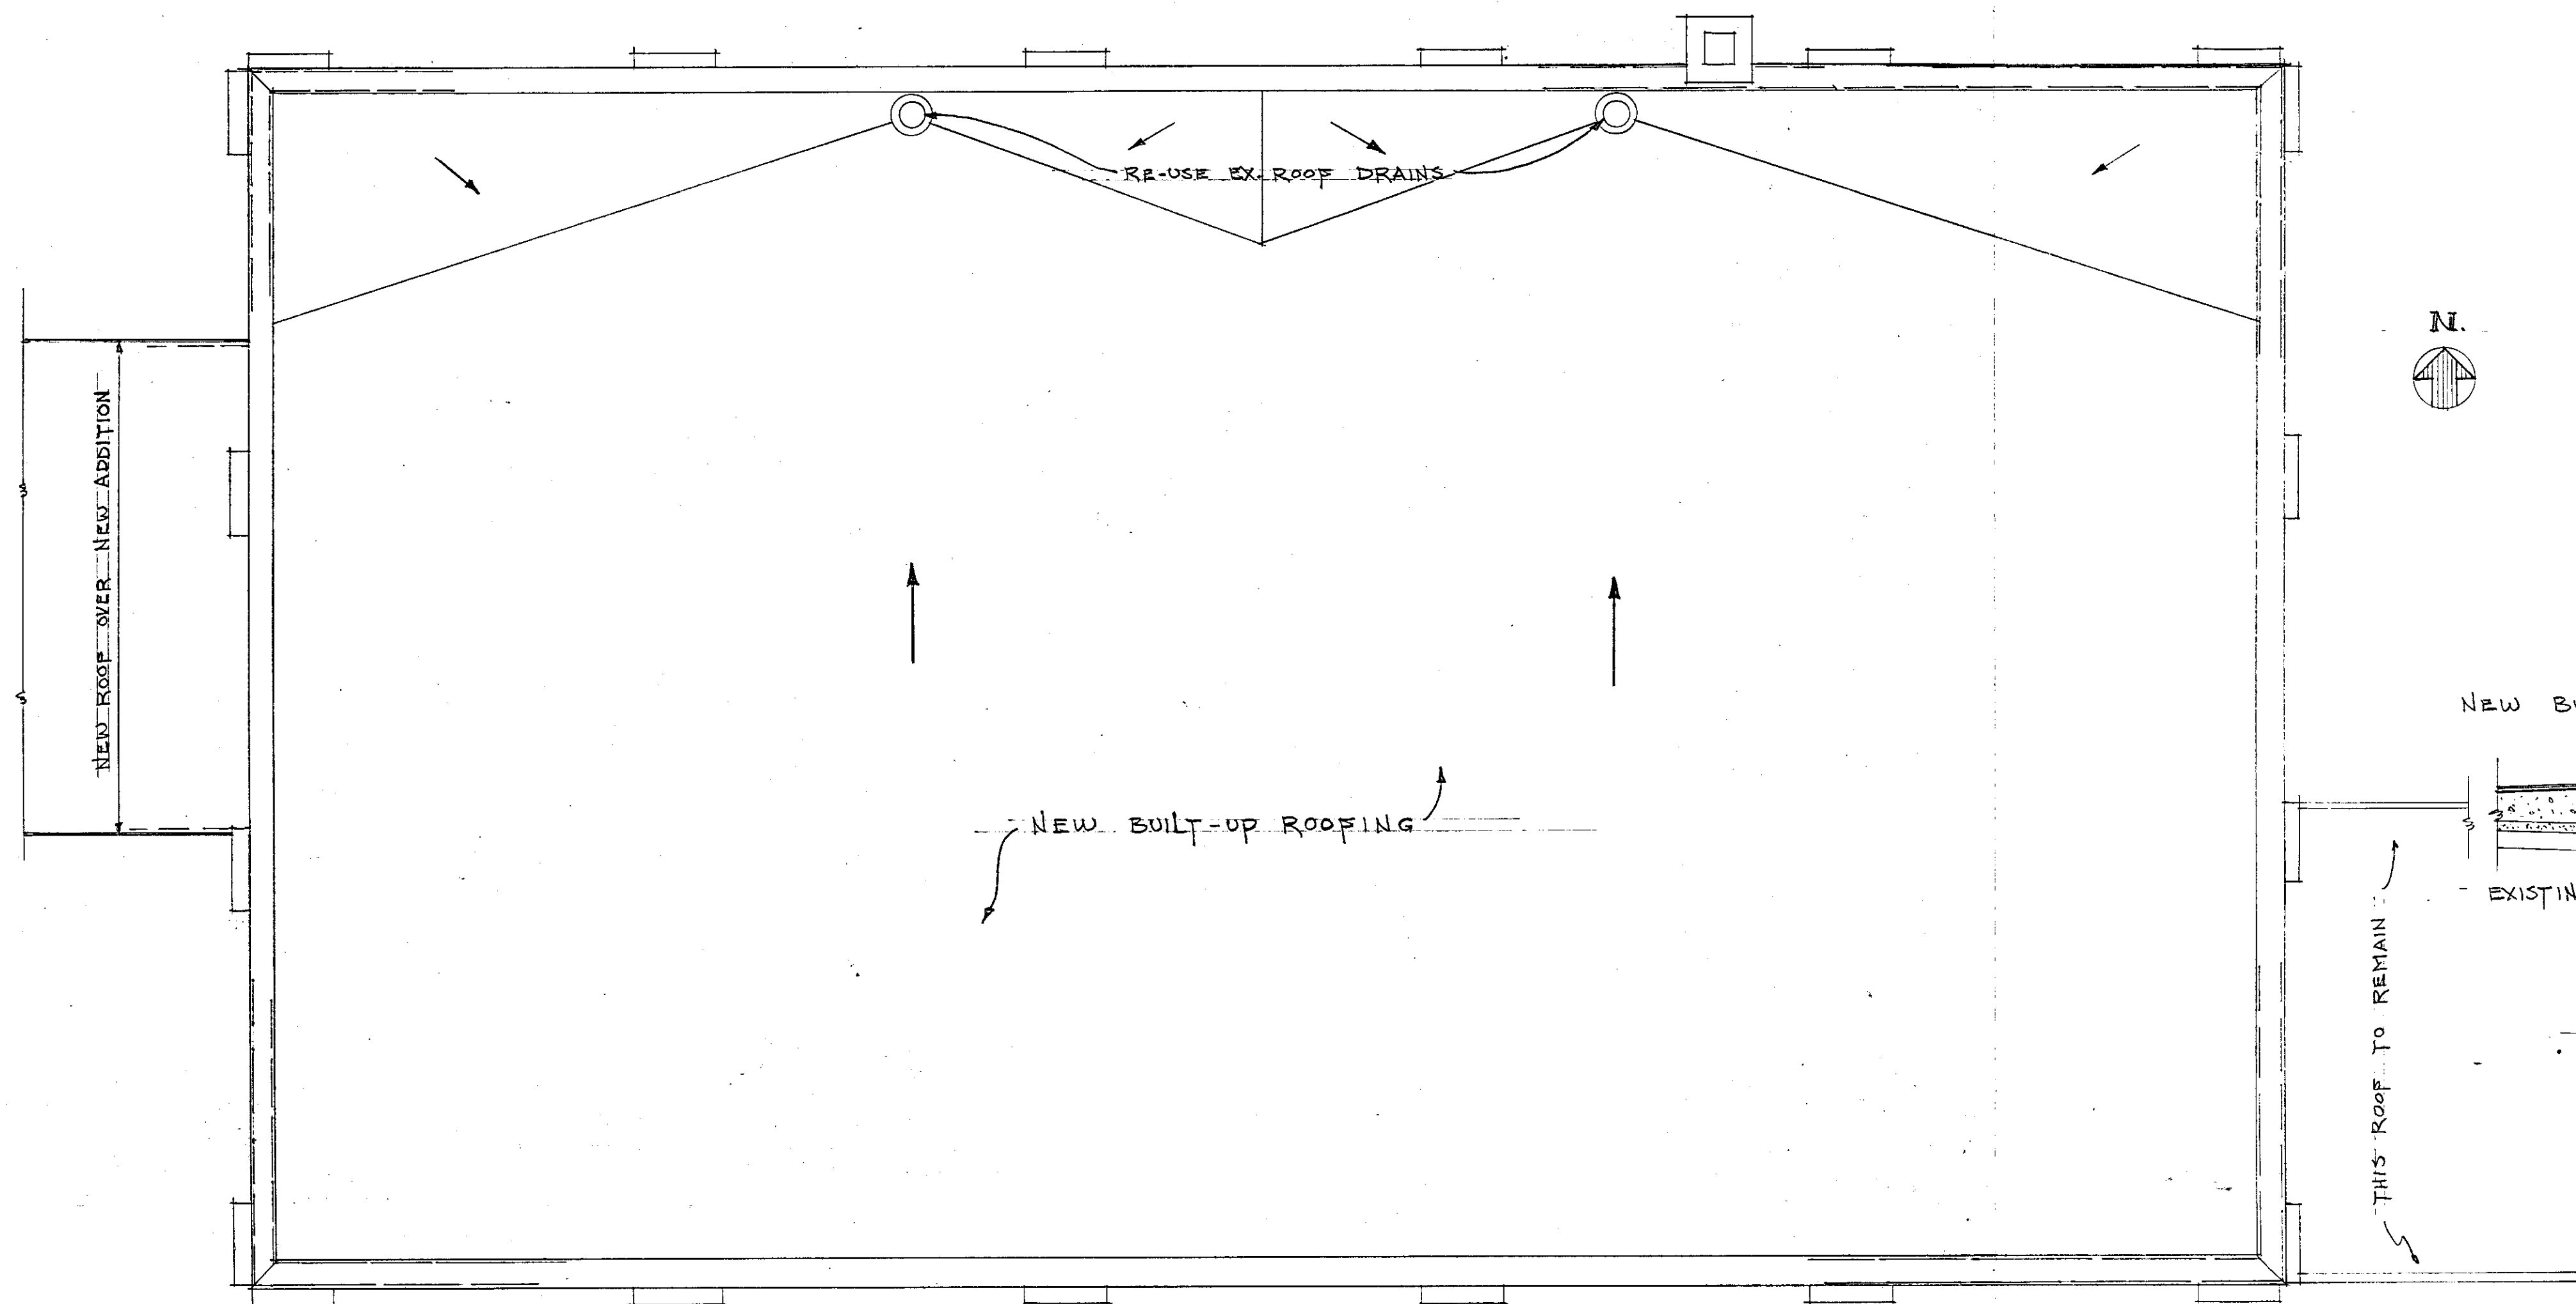

• ROOF PLAN - SOUTH MEADOWS •

SCALE 1/4"=1'-0"

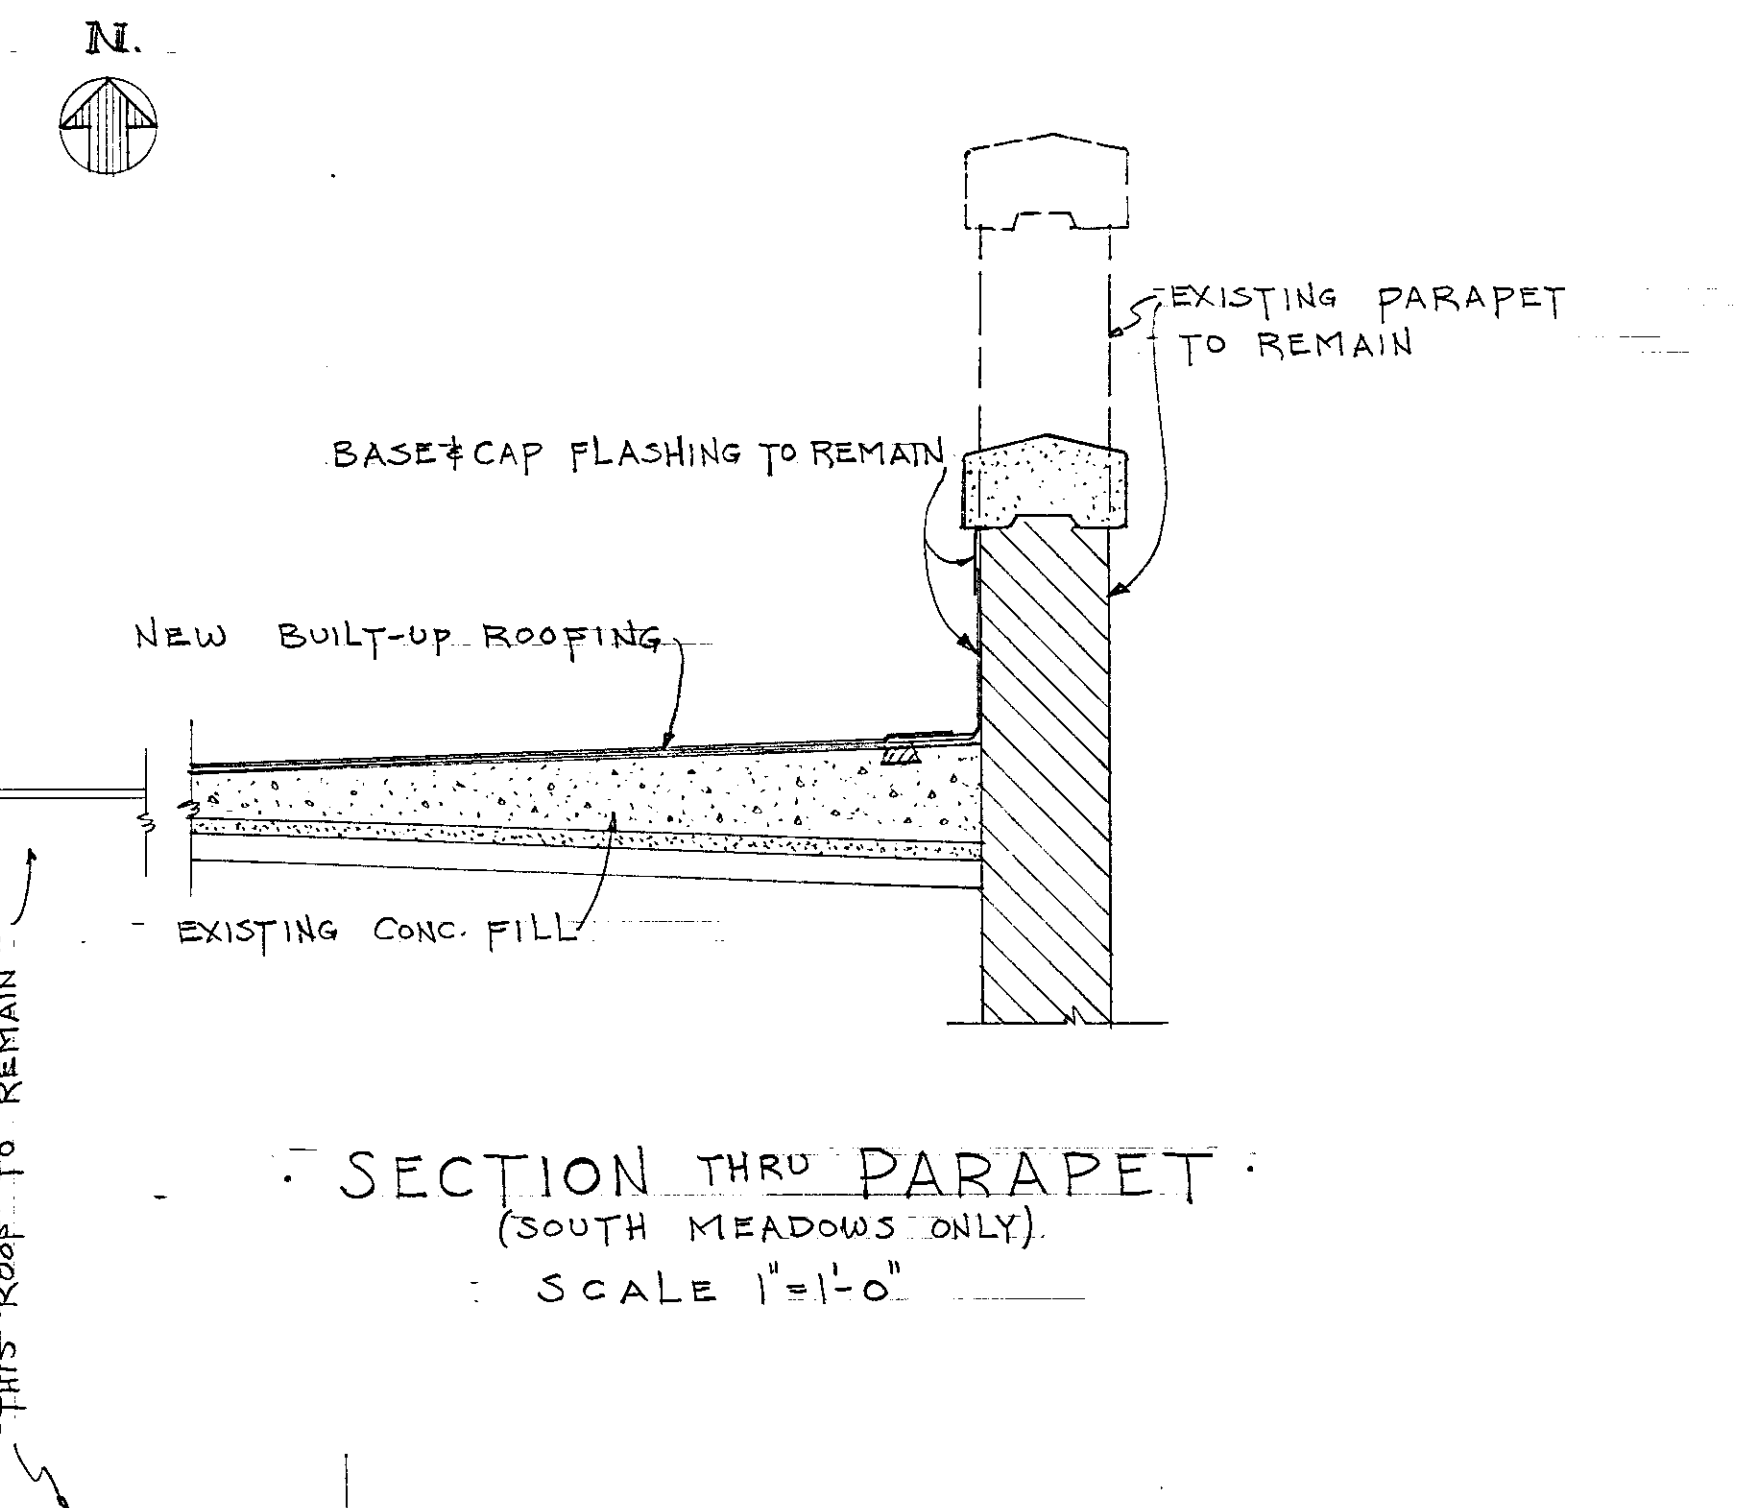

• SECTION THRU PARAPET •
(SOUTH MEADOWS ONLY)

SCALE 1"=1'-0"

CITY OF HARTFORD, CONNECTICUT DEPARTMENT OF ENGINEERING		
OFFICE ADDITIONS AND NEW ROOFING AT NORTH AND SOUTH MEADOWS PUMPING STATIONS HARTFORD, CONNECTICUT		3
SUBMITTED A.H.S.	RECOMMENDED Daniel J. Parillo	APPROVED Peter H. Bannan
CITY ARCHITECT		CITY ENGINEER
DESIGN D.J.T.	DRAWN A.H.S.	DAYBOOK NO. 02907-C
TRACED	CHECK	DATE AUGUST 18, 1965