



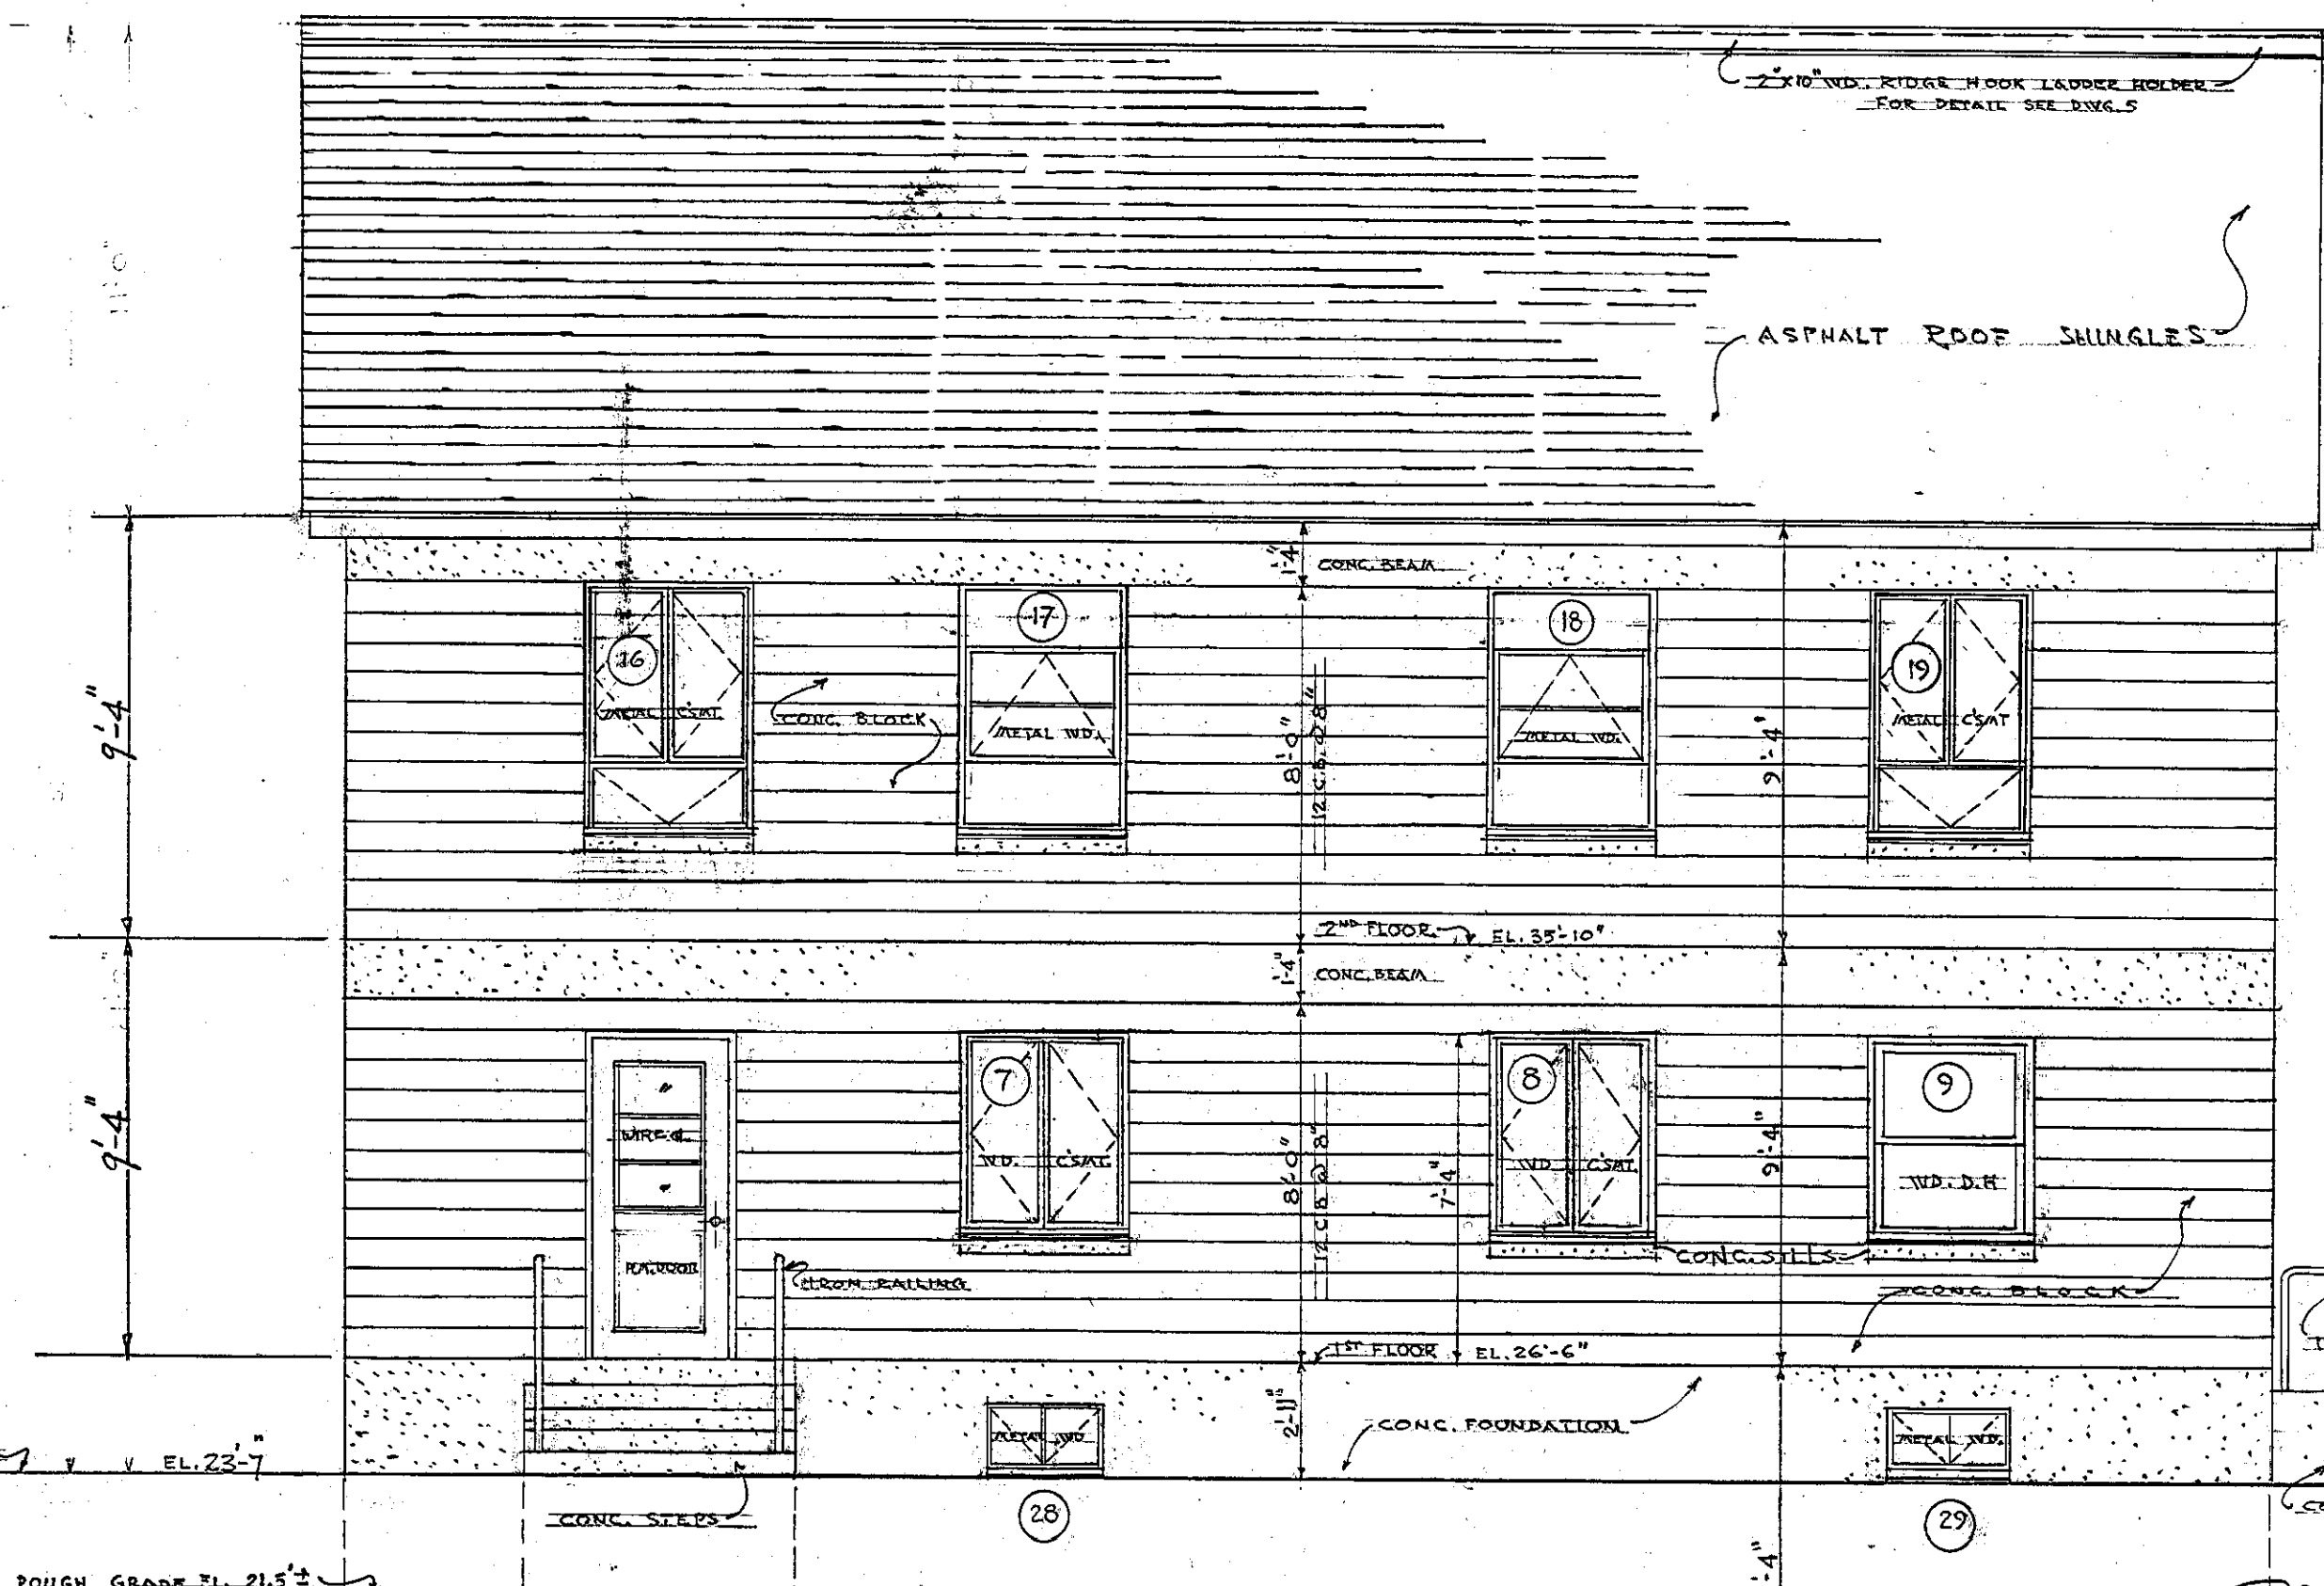


EAST ELEVATION SCALE 1/4" = 1'-0"

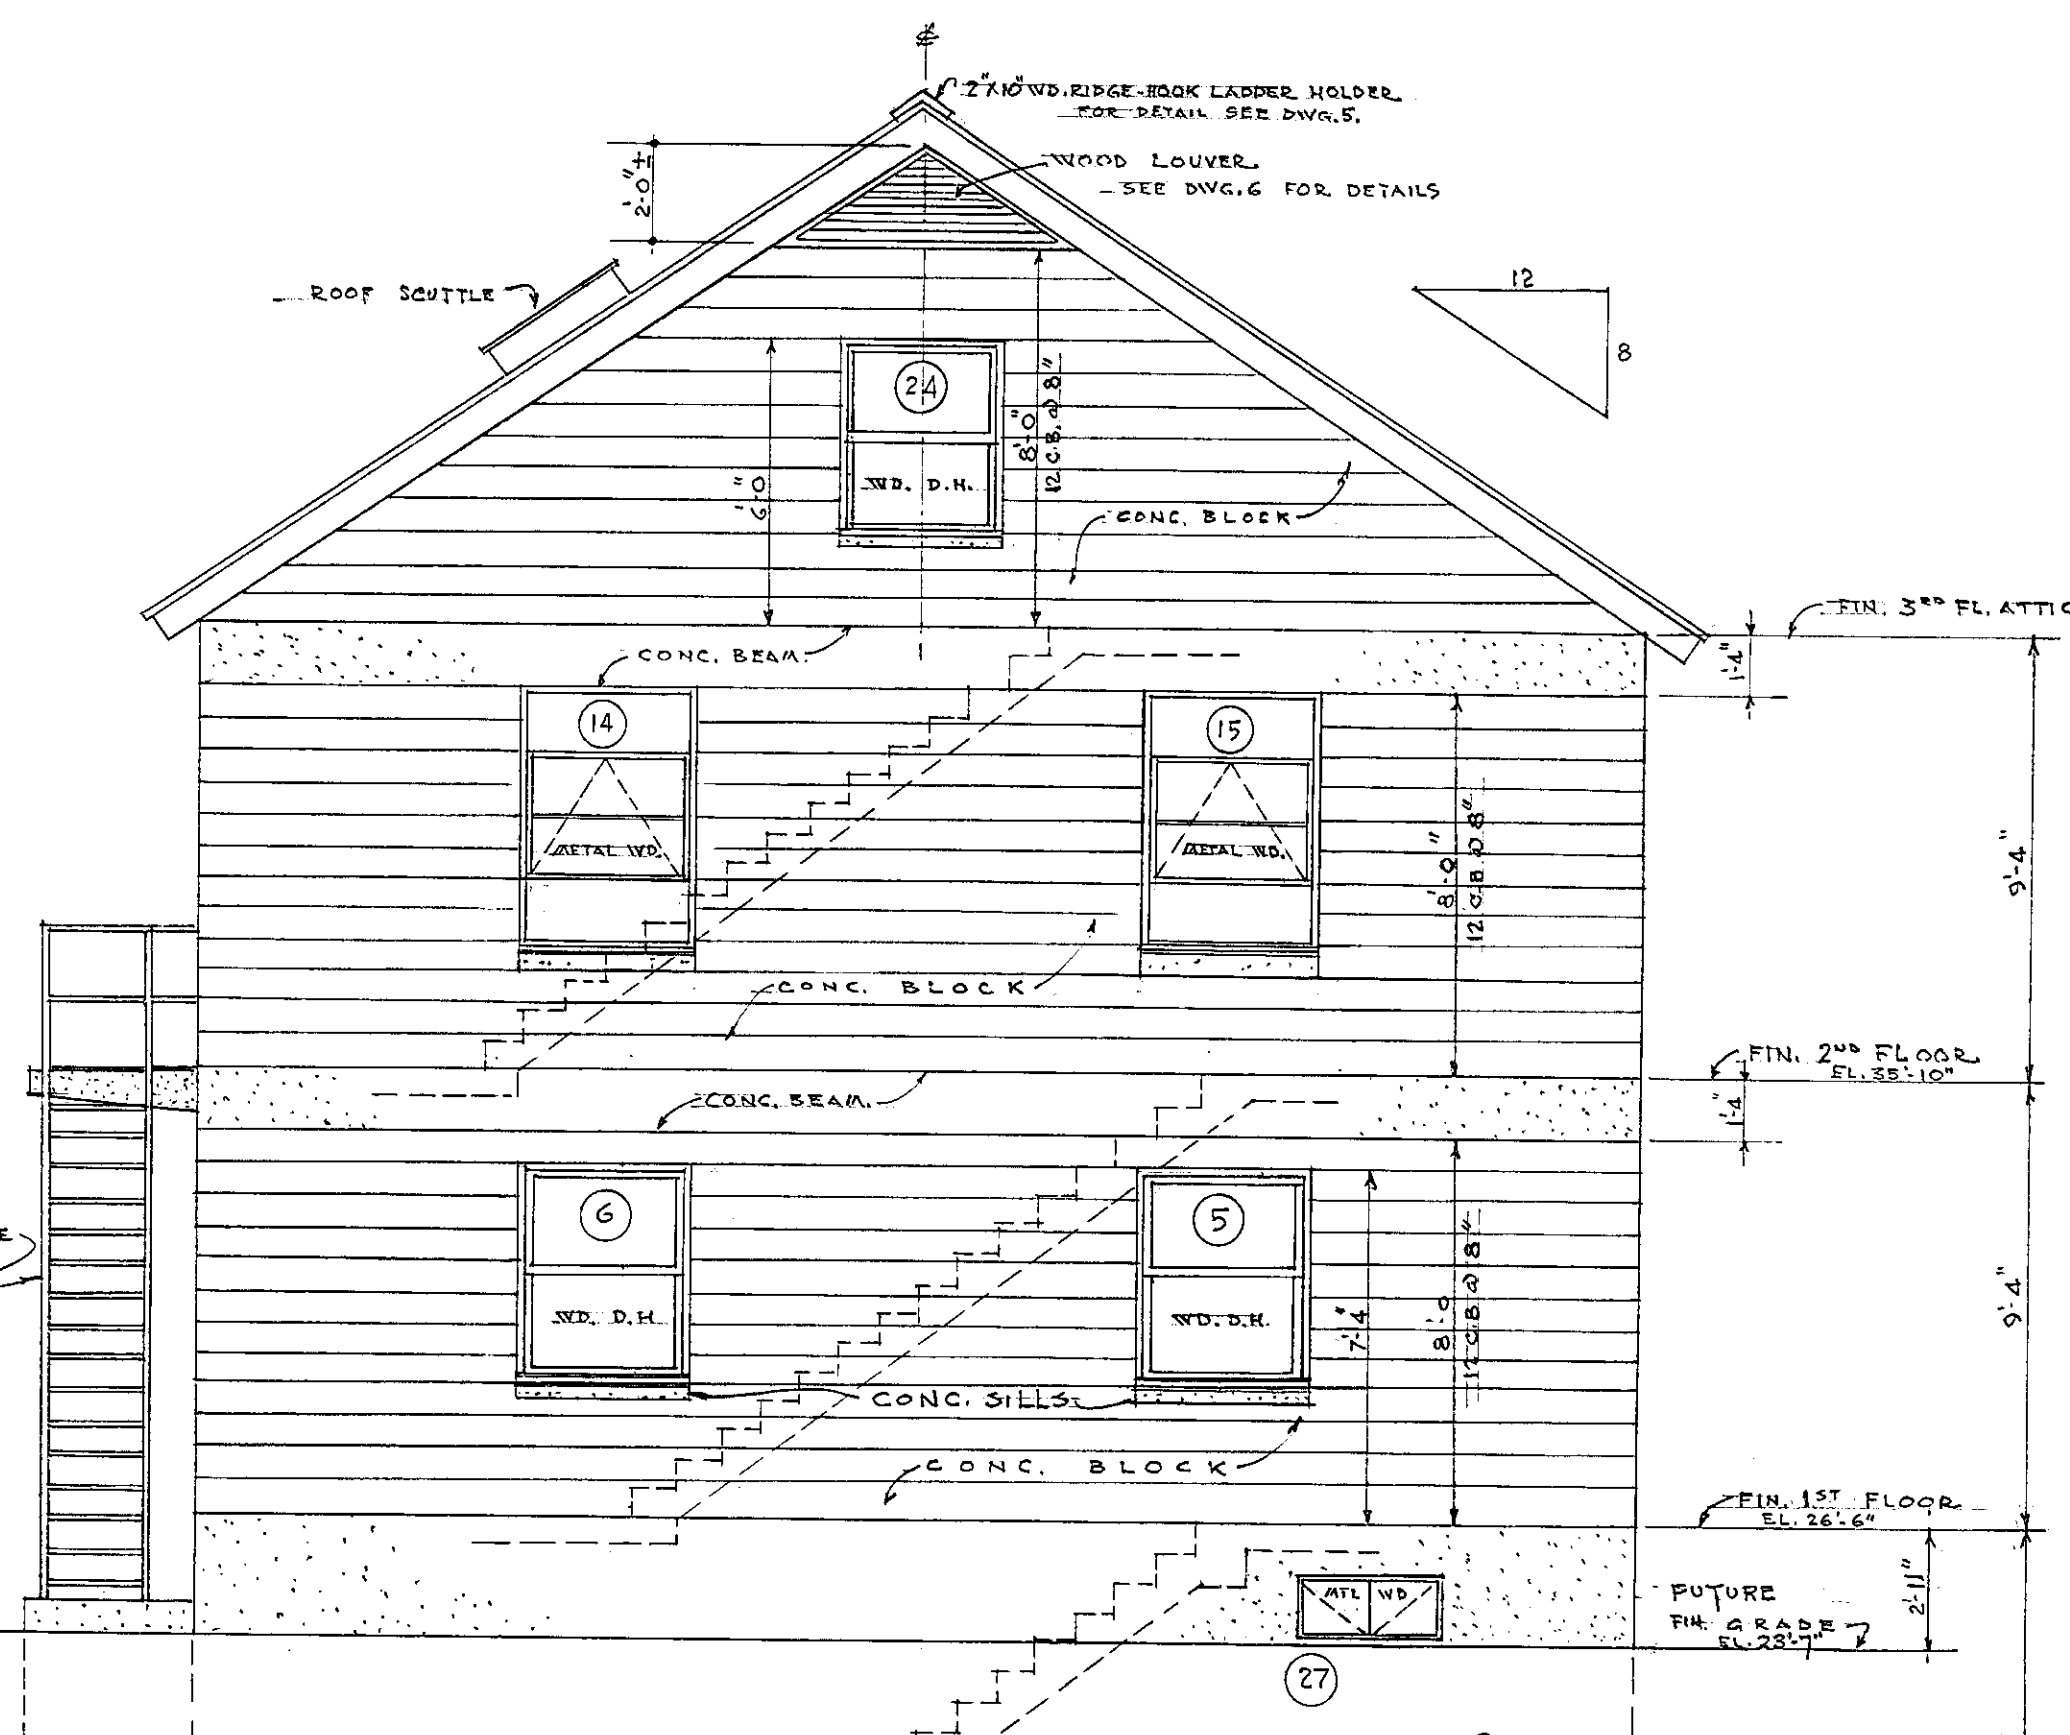

SOUTH ELEVATION SCALE 1/4" = 1'-0"



NORTH ELEVATION SCALE 1/4" = 1'-0"

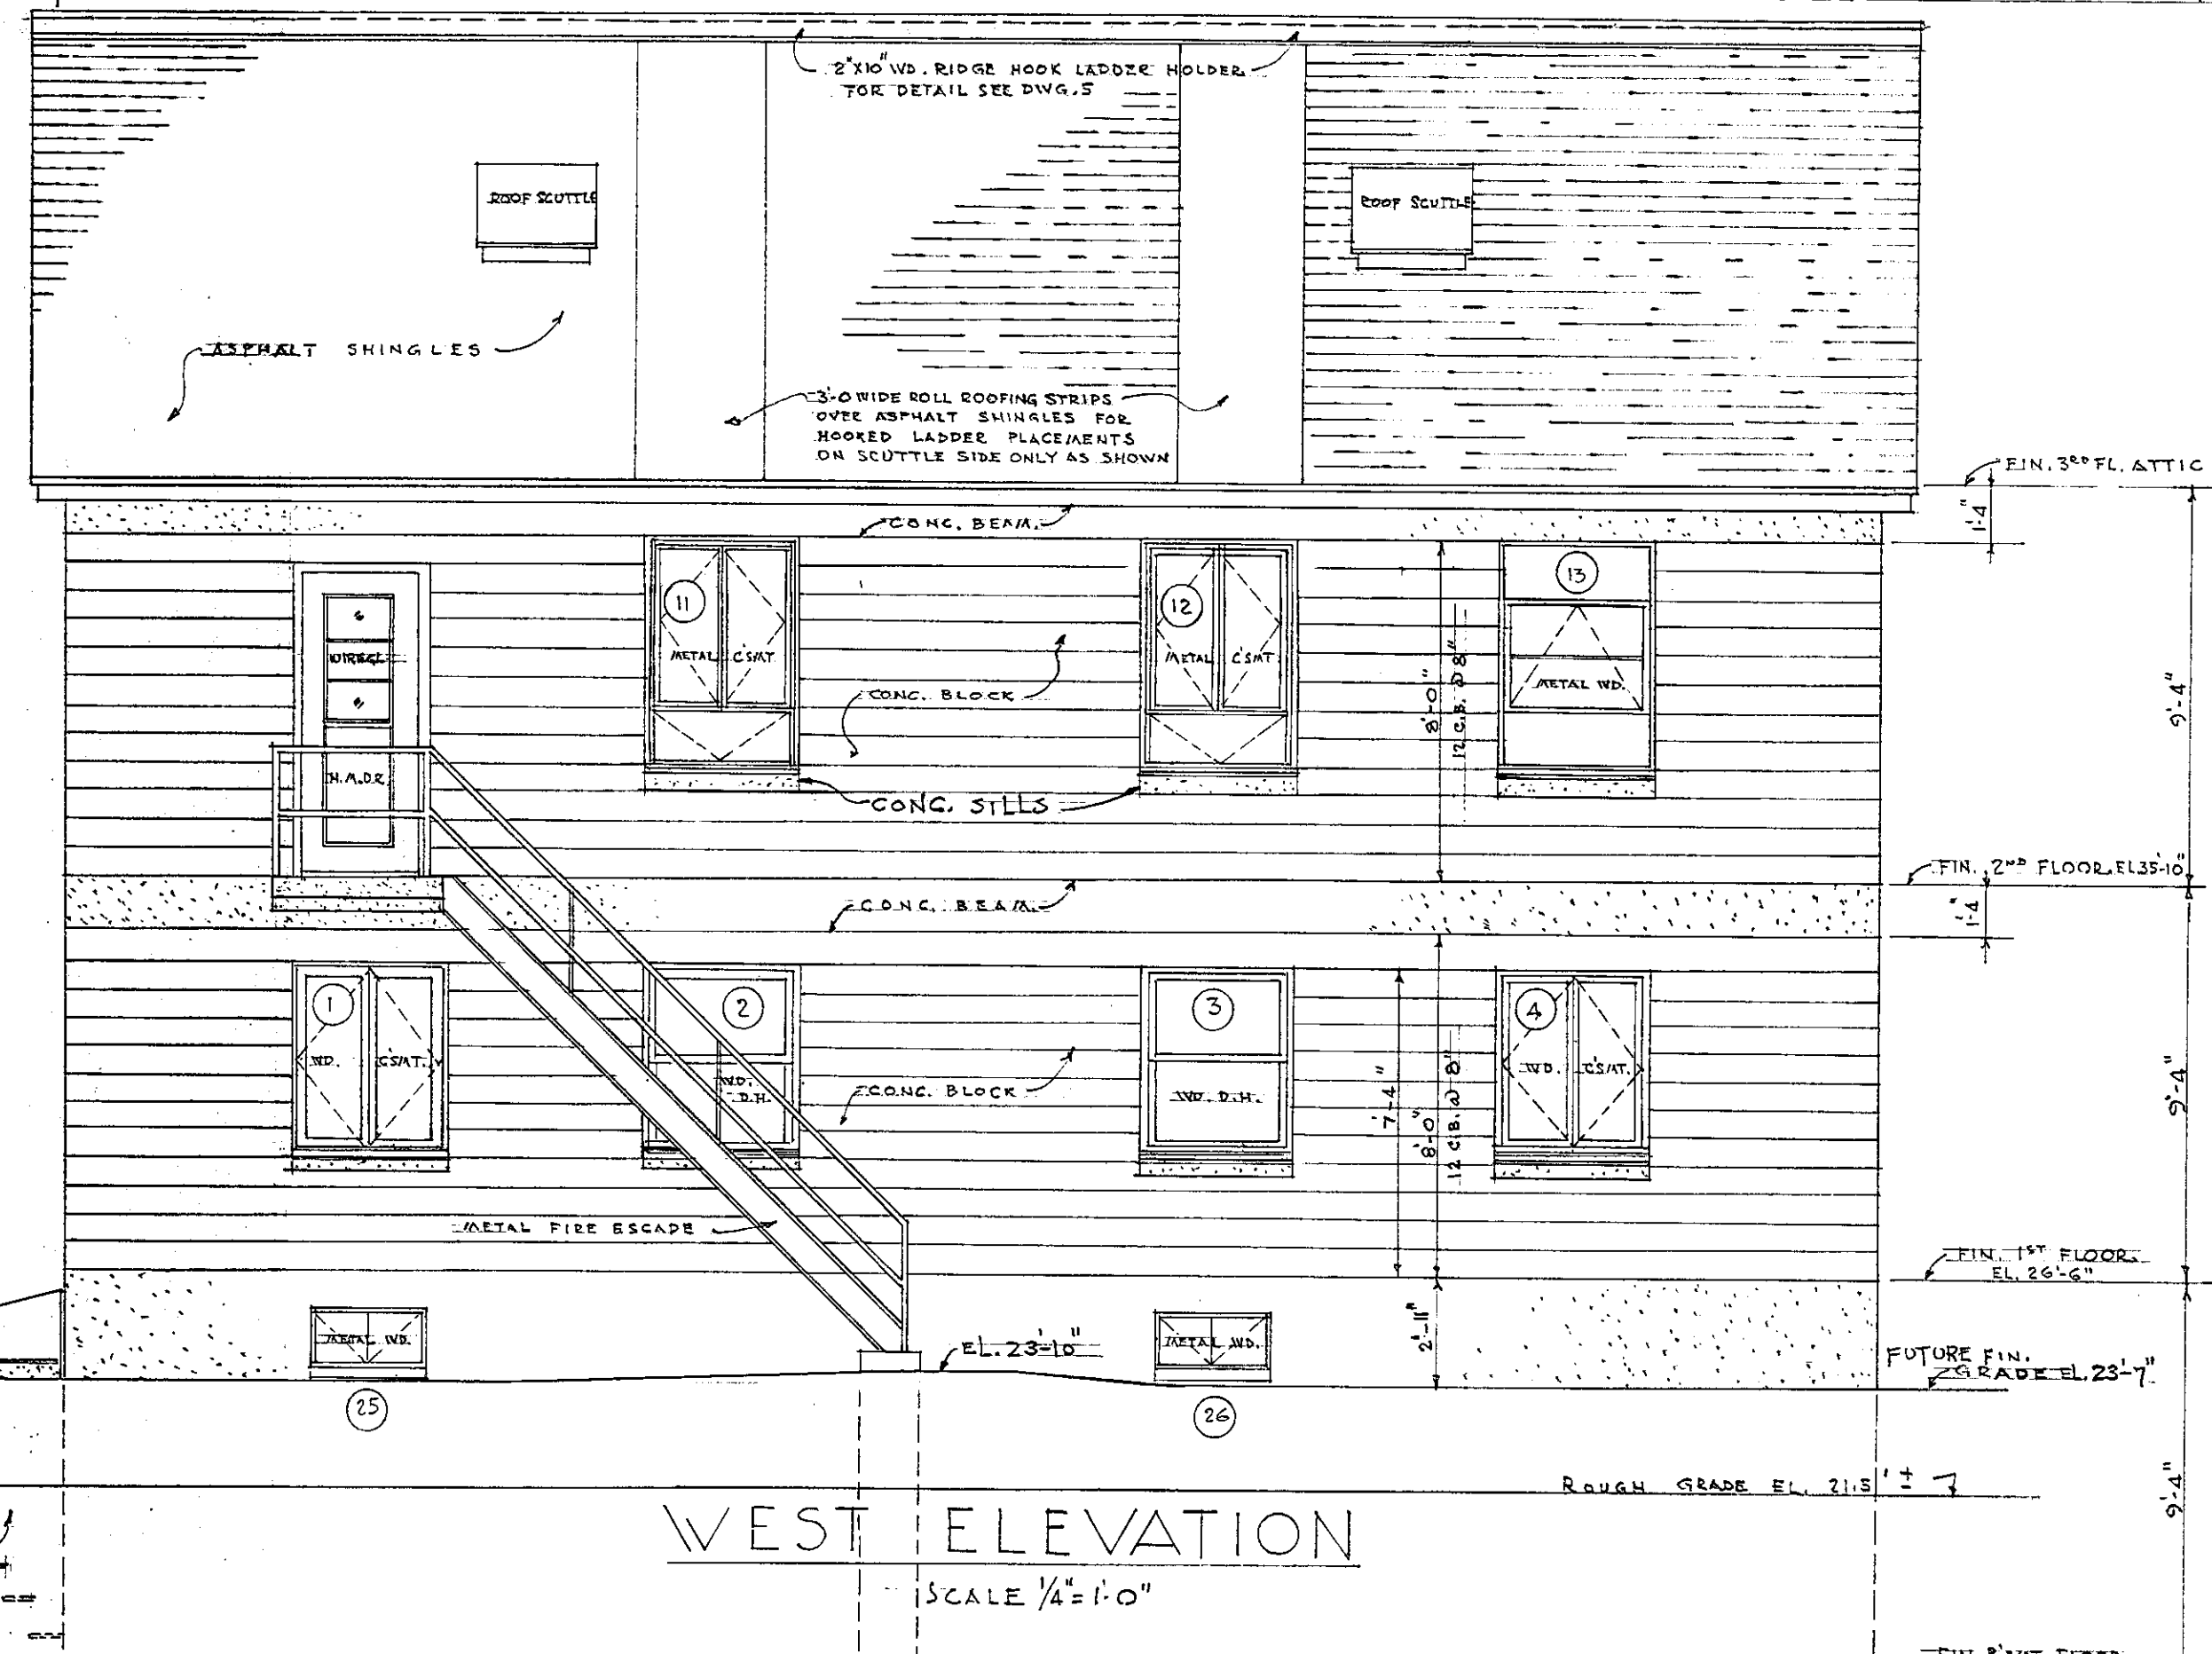

WEST ELEVATION SCALE 1/4" = 1'-0"

CITY OF HARTFORD, CONNECTICUT DEPARTMENT OF ENGINEERING			
SMOKE TRAINING BLDG. FIRE DEPT. NORTH MEADOWS HARTFORD, CONN.			DWG. NO. 1
SUBMITTED 04/11/22	RECOMMENDED 04/11/22	APPROVED 04/11/22	
DESIGN D.J.T.	DRAWN	DAYBOOK NO. 03902-D	
TRACED	CHECK	DATE	