
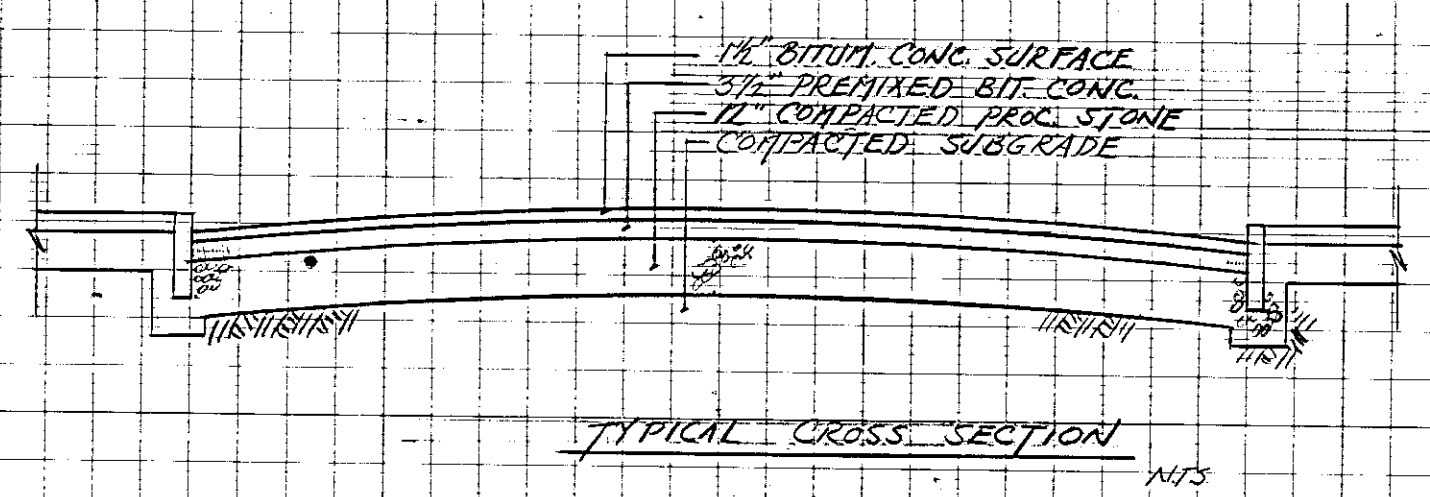
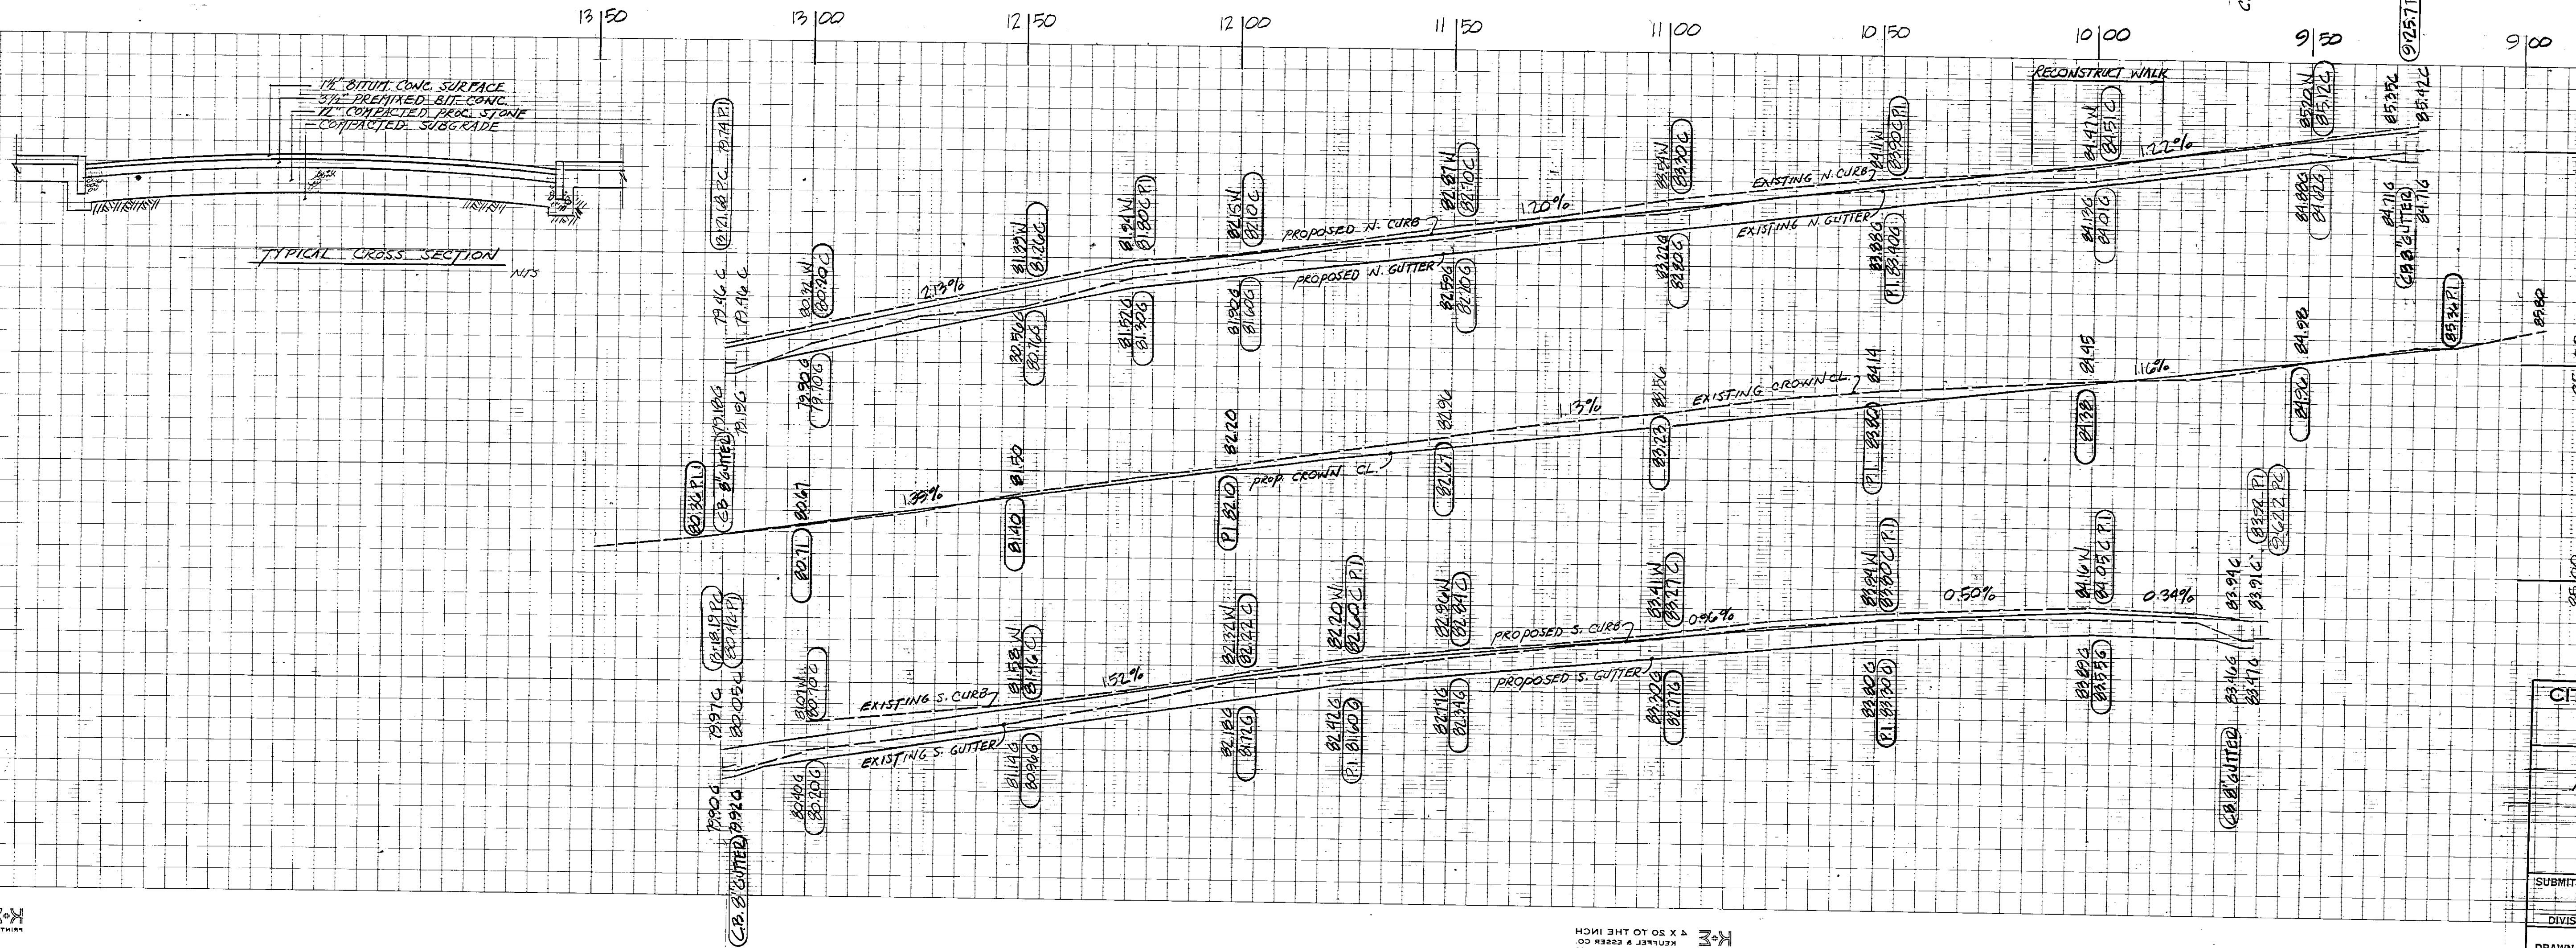


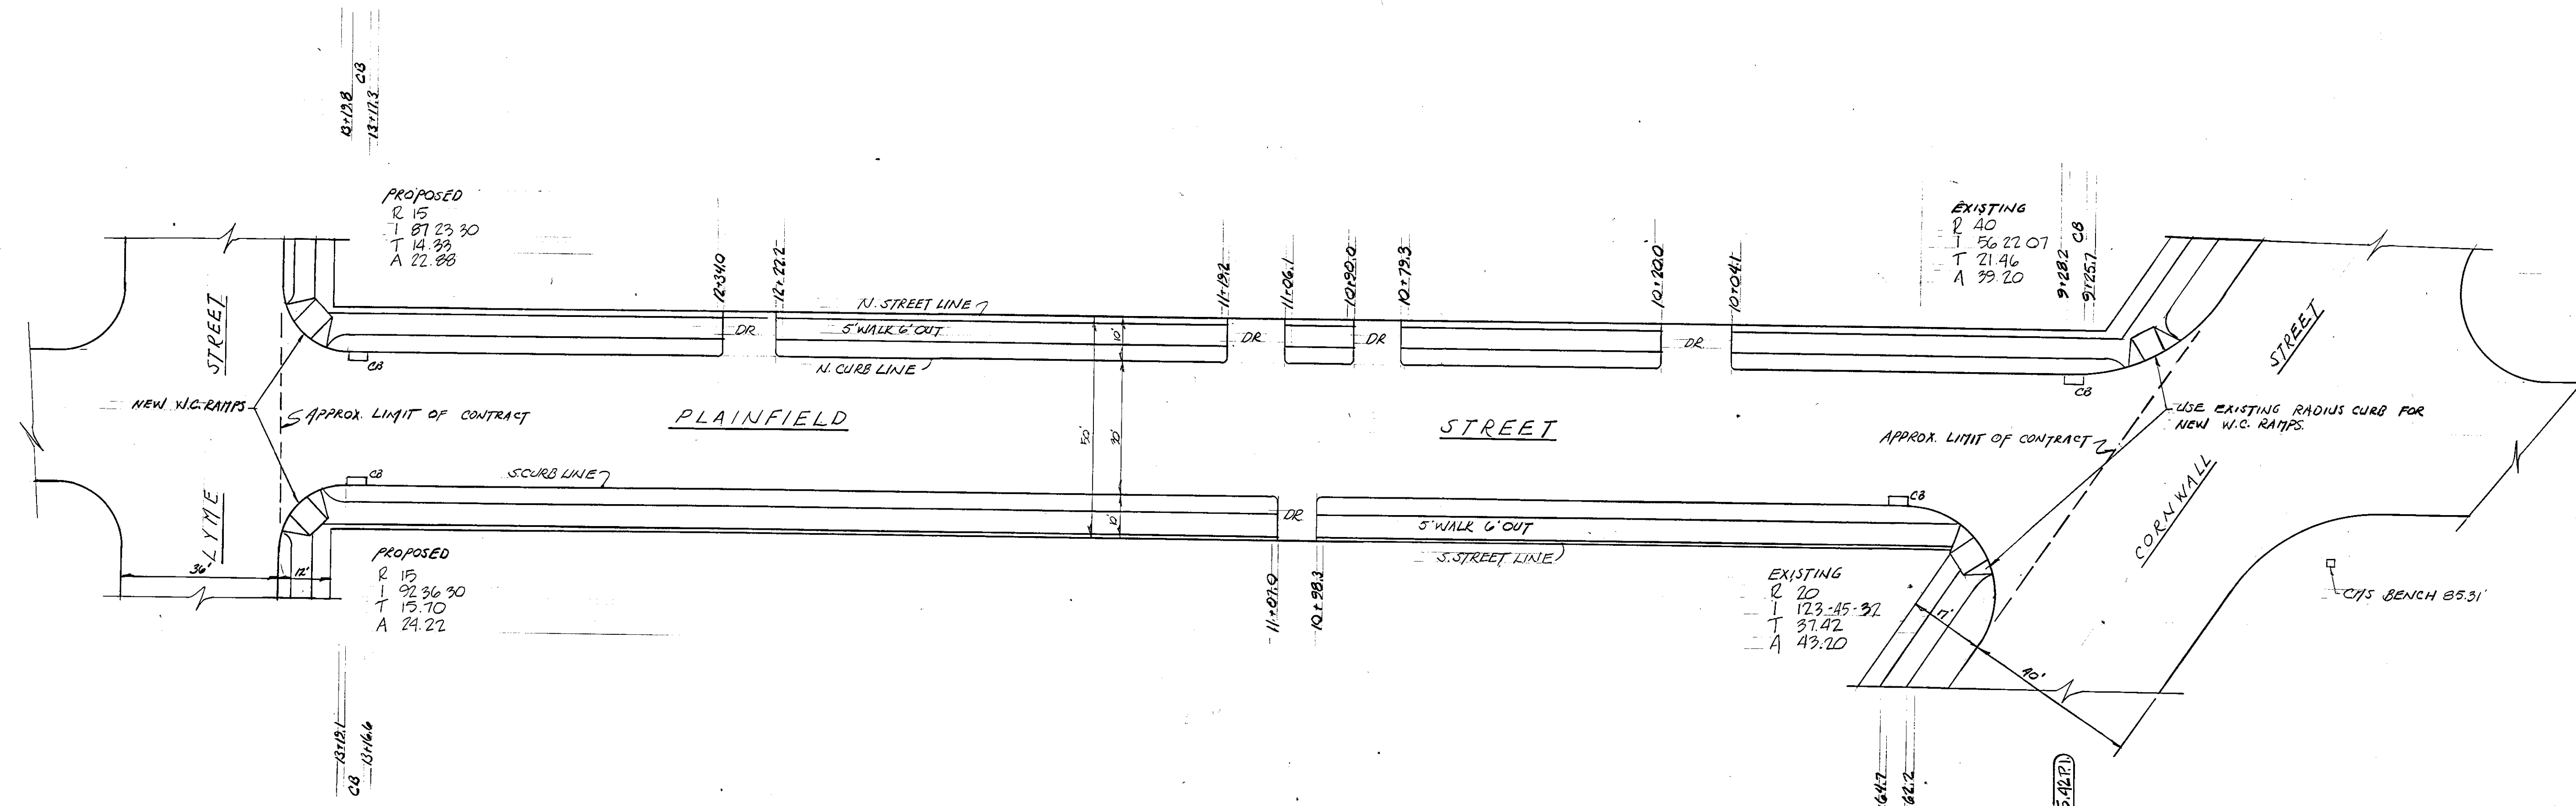

CITY OF HARTFORD, CONNECTICUT		
DEPARTMENT OF PUBLIC WORKS		
BUREAU OF ENGINEERING SERVICES		
PLAN AND PROFILE OF PLAINFIELD STREET		
SUBMITTED:	RECOMMENDED:	APPROVED:
DIVISION ENGINEER:	CHIEF OF ENG. SERV.:	ASST. DIR. & CITY ENG.:
DRAWN: <i>SA</i>	SCALE: 1"=20'	DAYBOOK NO. 010821
CHECKED: <i>AF</i>		DATE 11-82