


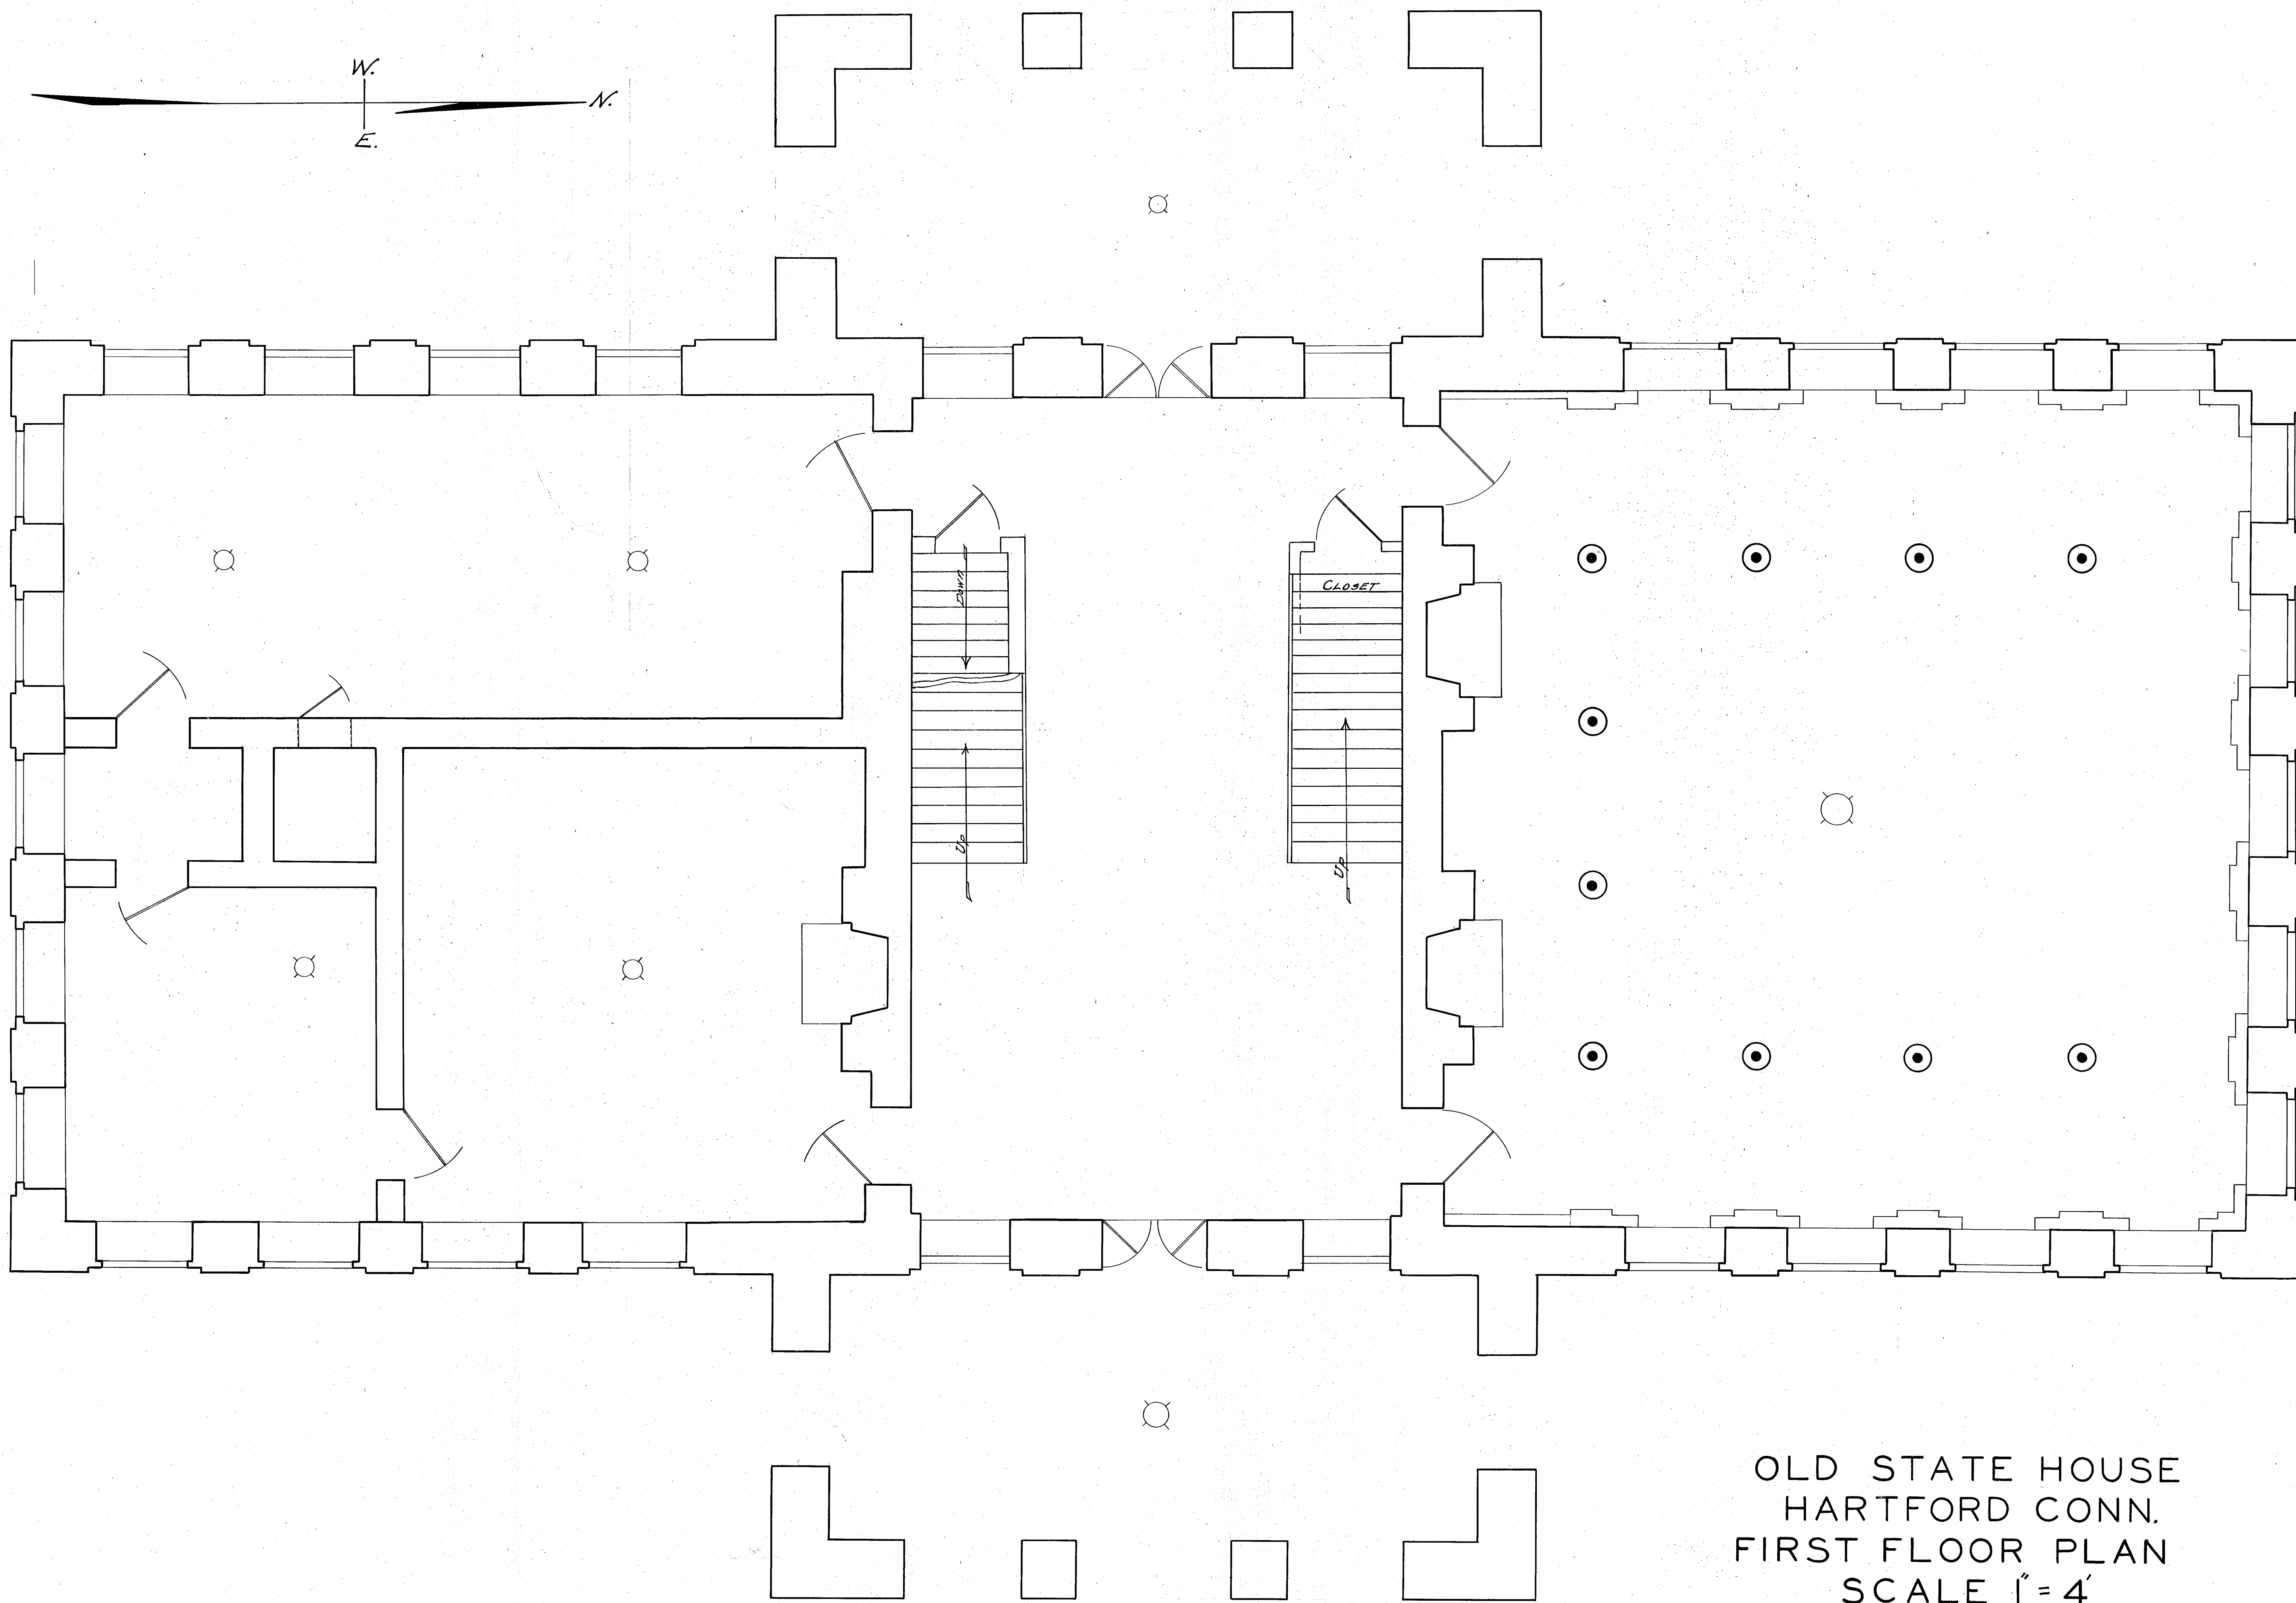

OLD STATE HOUSE
HARTFORD CONN.
FIRST FLOOR PLAN
SCALE 1" = 4'