


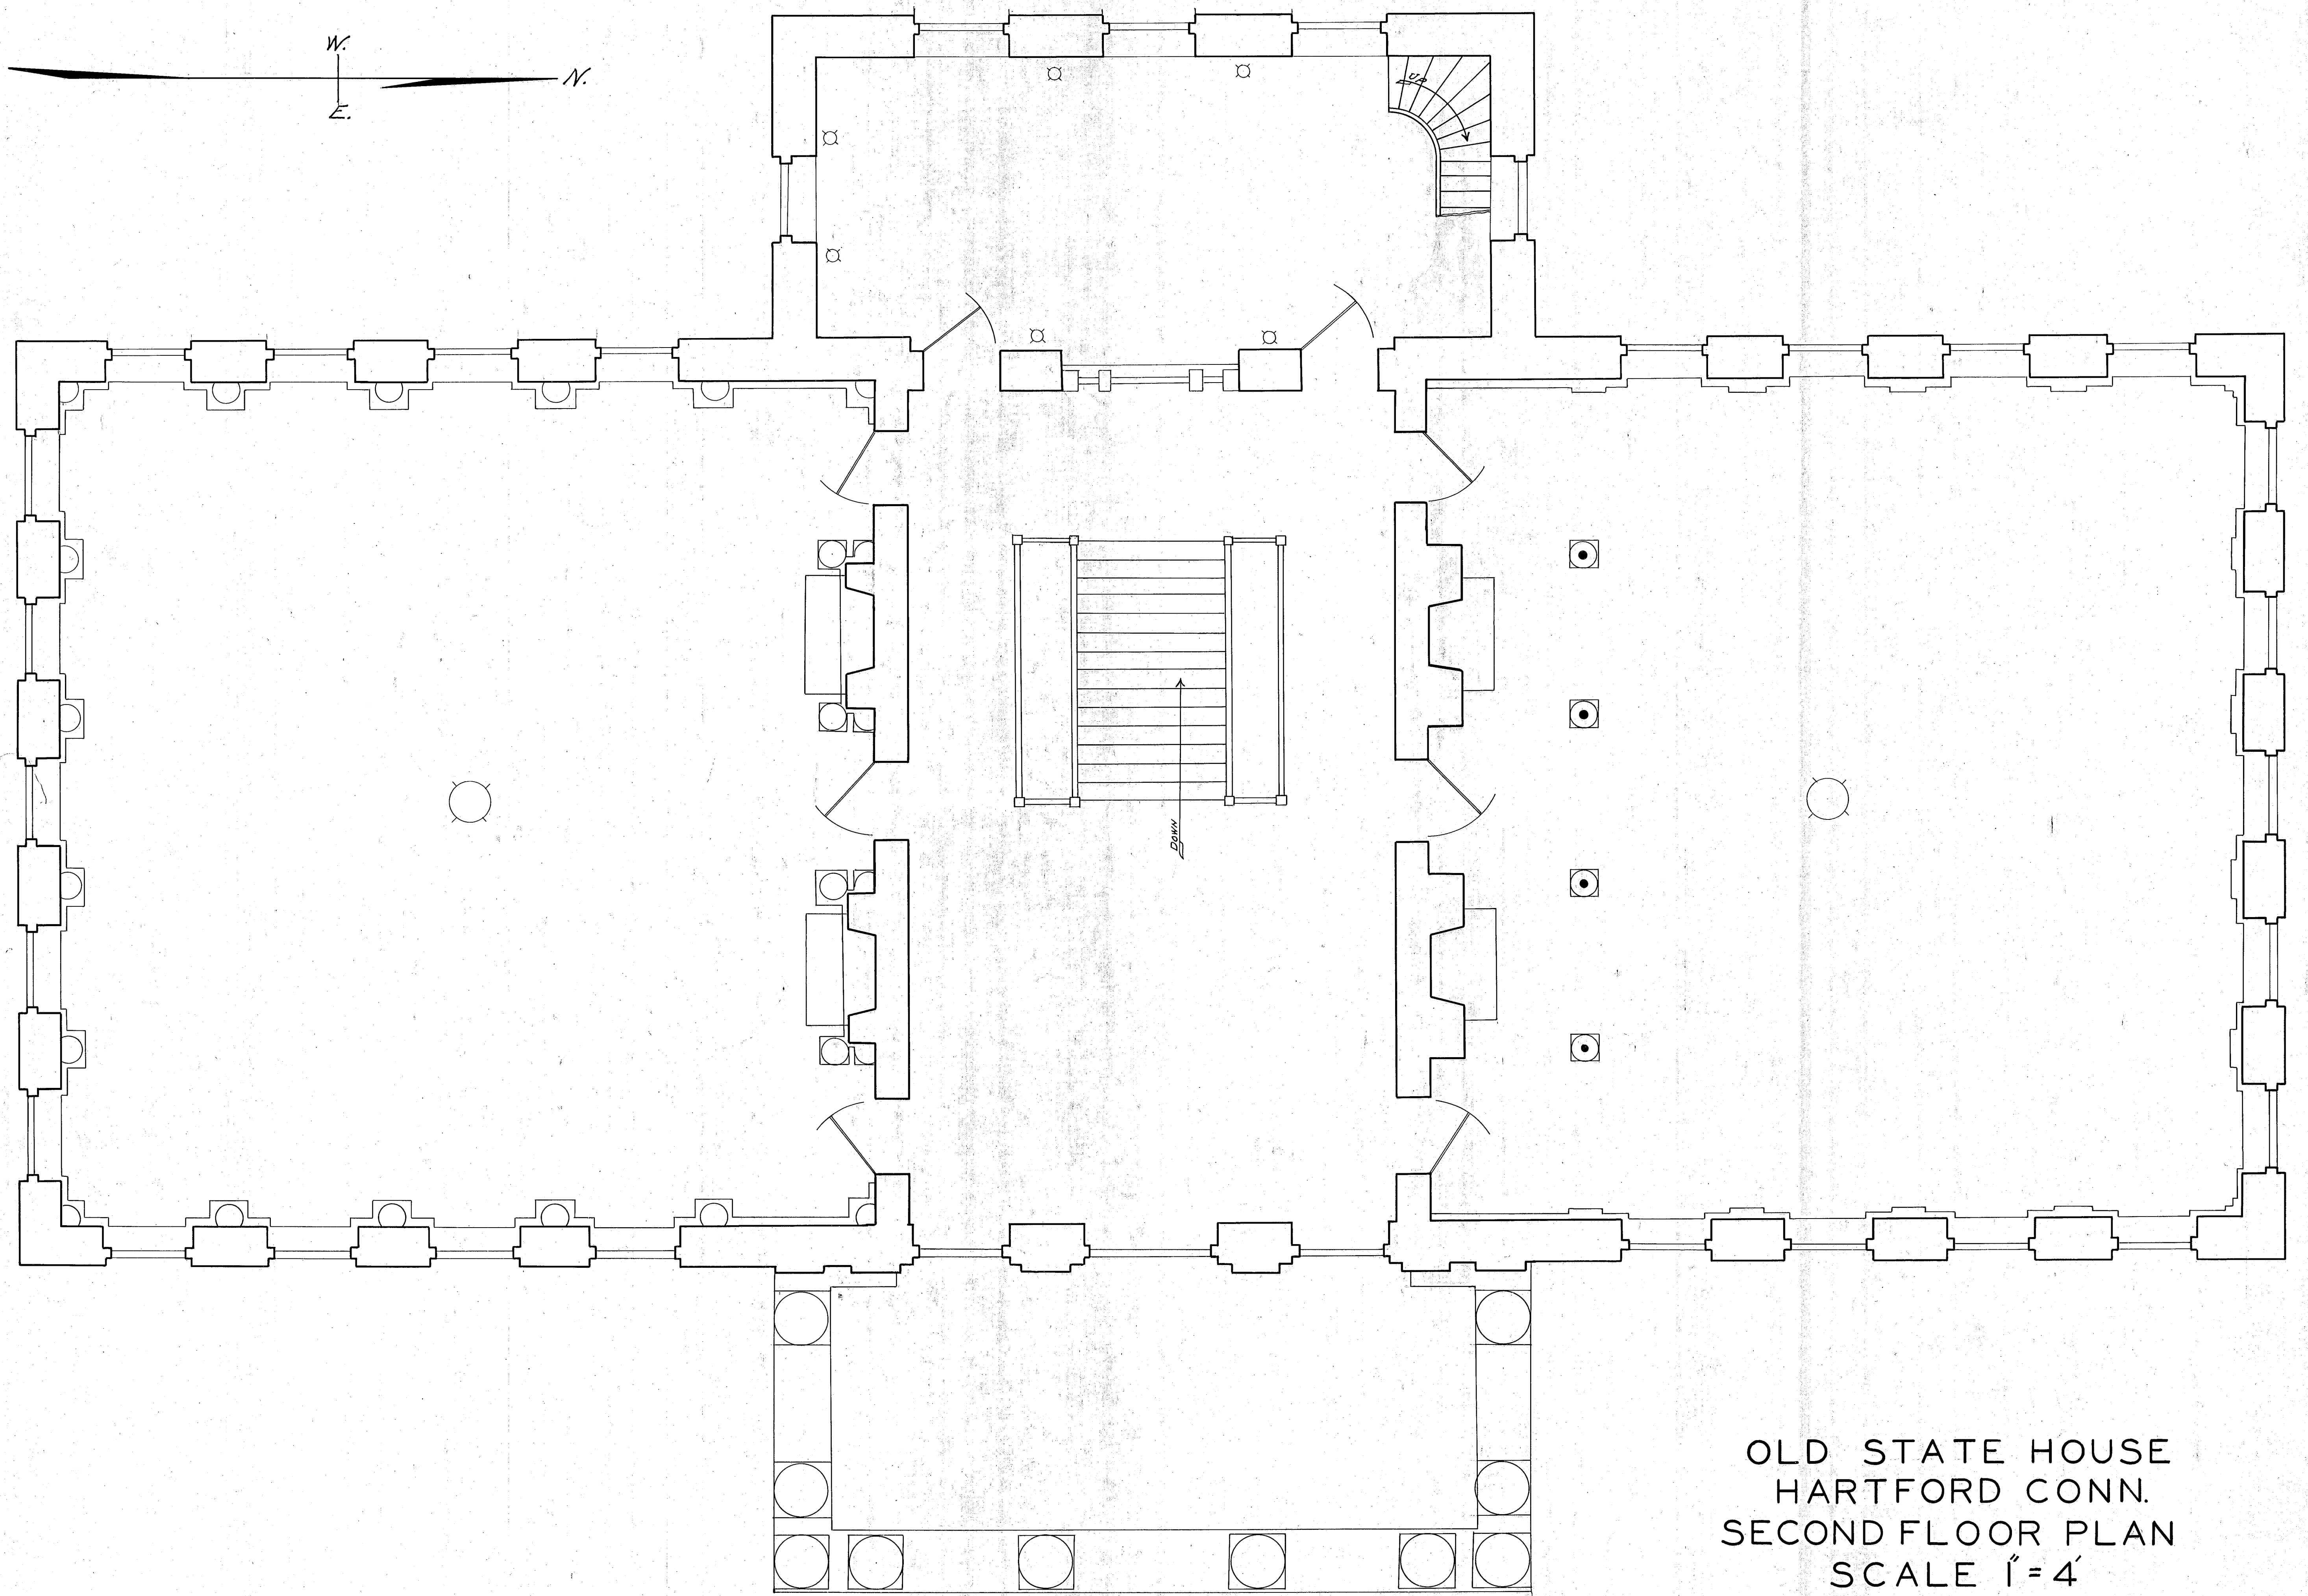

OLD STATE HOUSE
HARTFORD CONN.
SECOND FLOOR PLAN
SCALE 1"=4'