
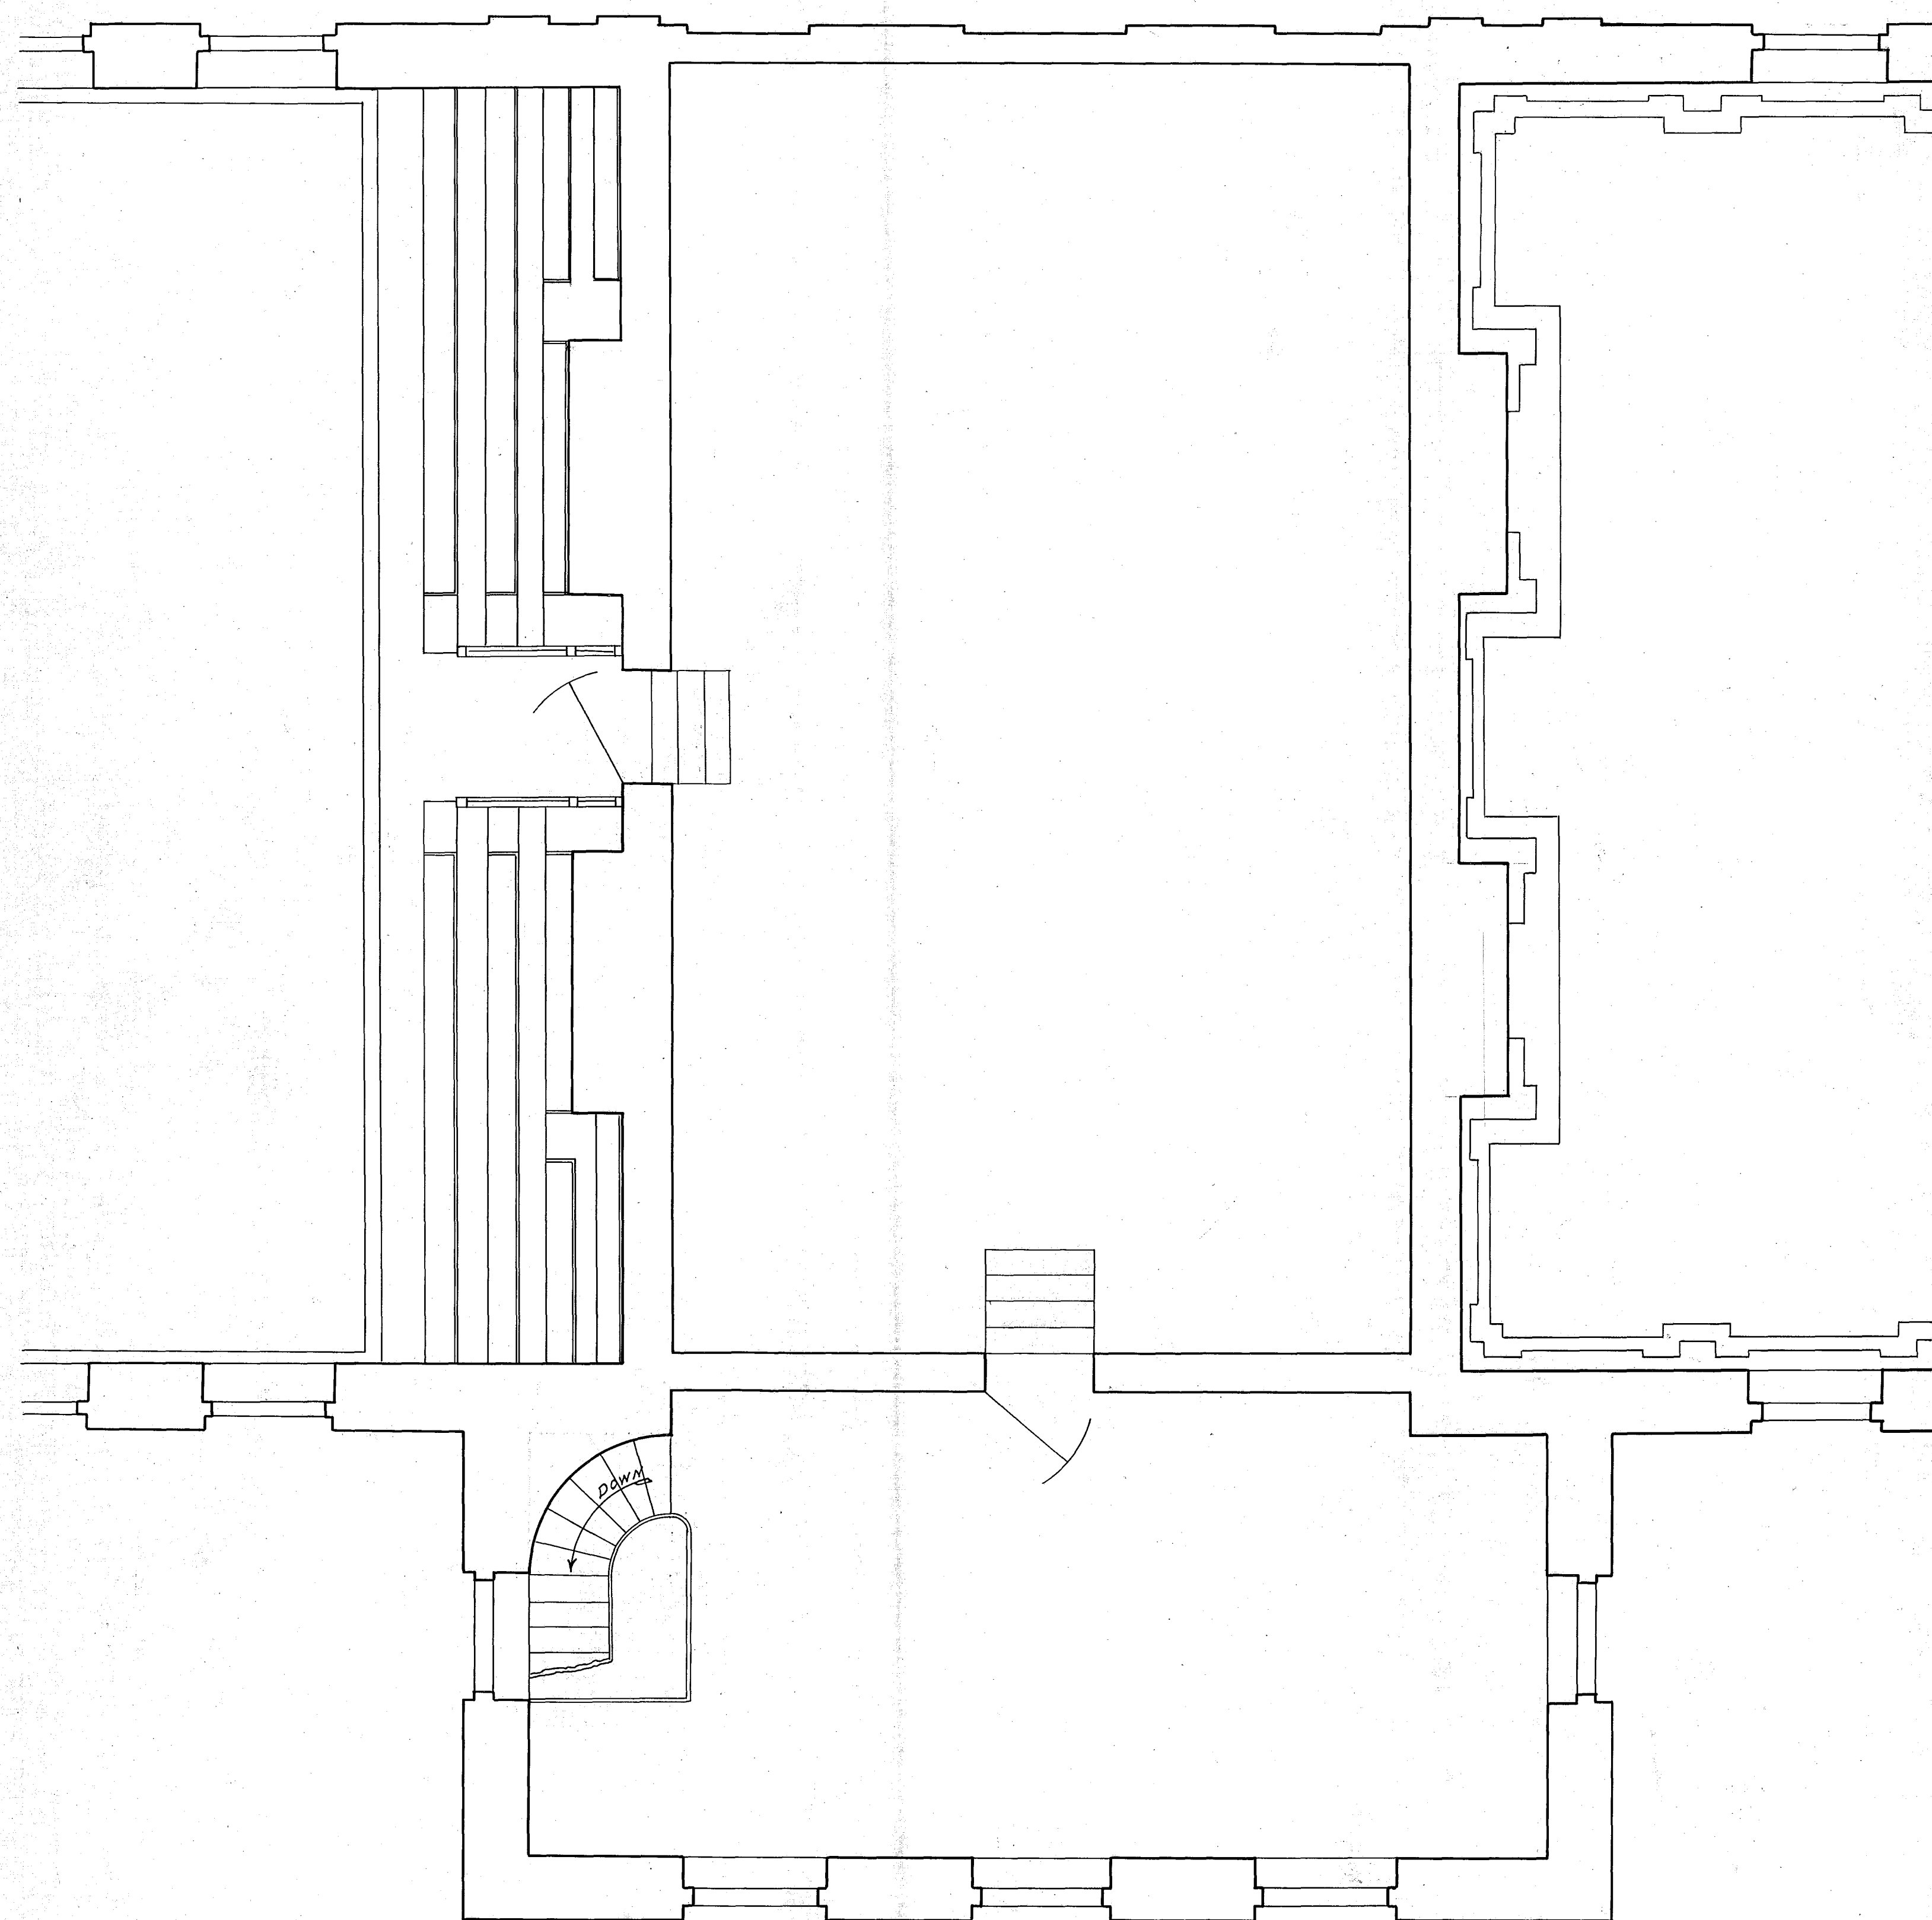


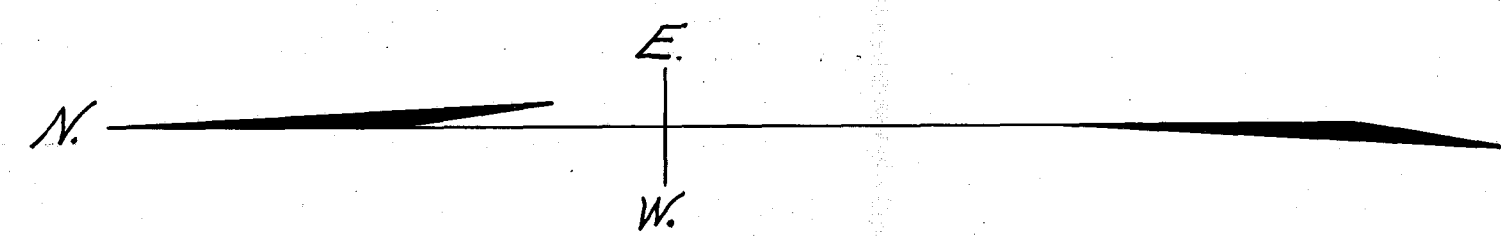

OLD STATE HOUSE
HARTFORD CONN.
THIRD FLOOR PLAN
SCALE 1"=4'