
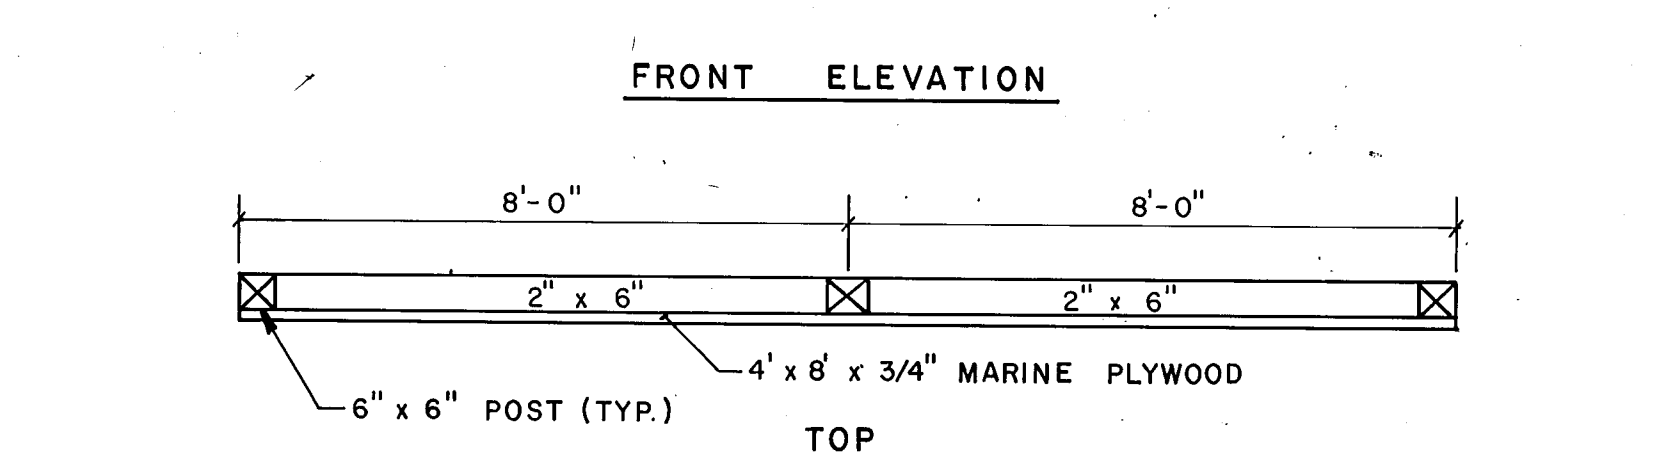
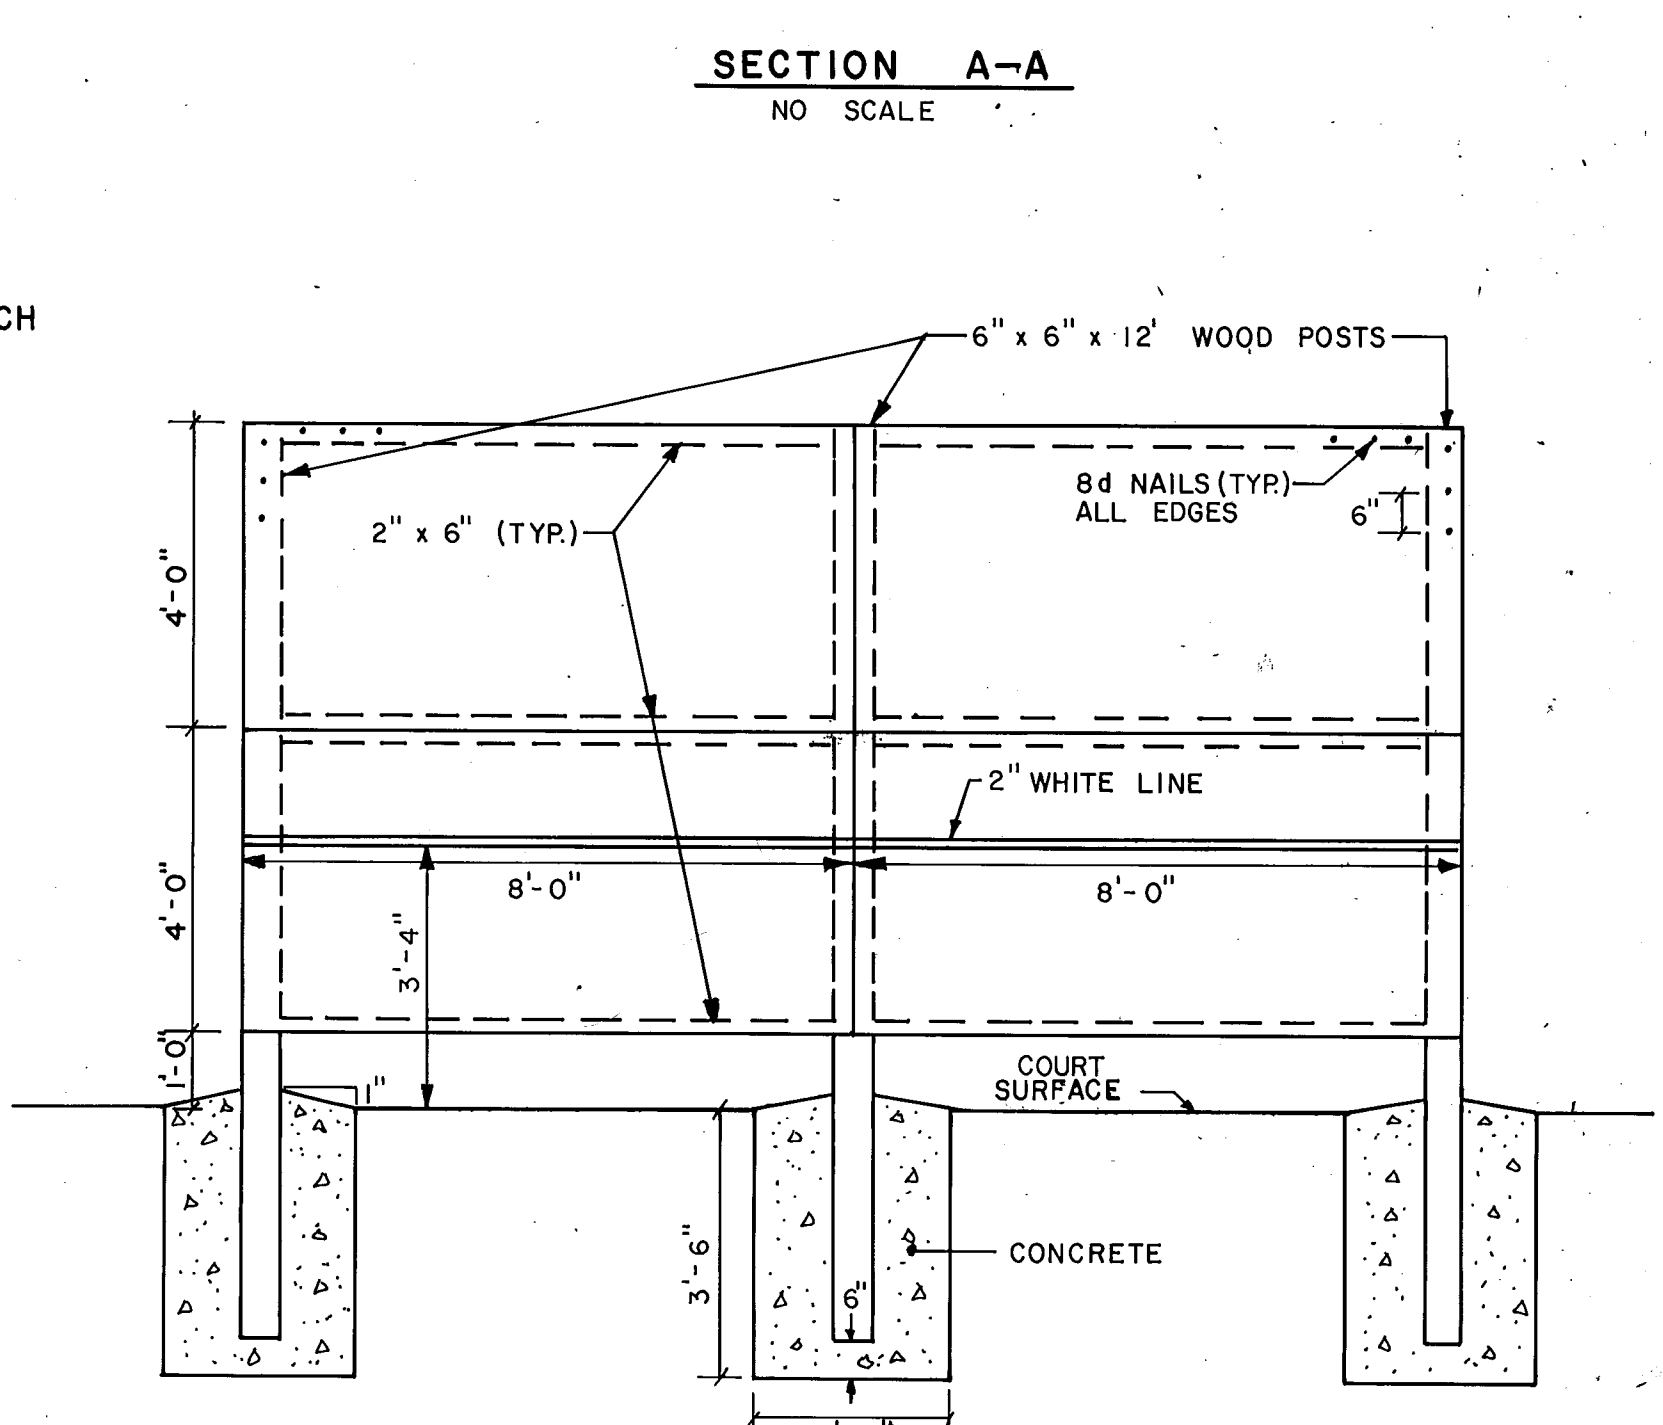
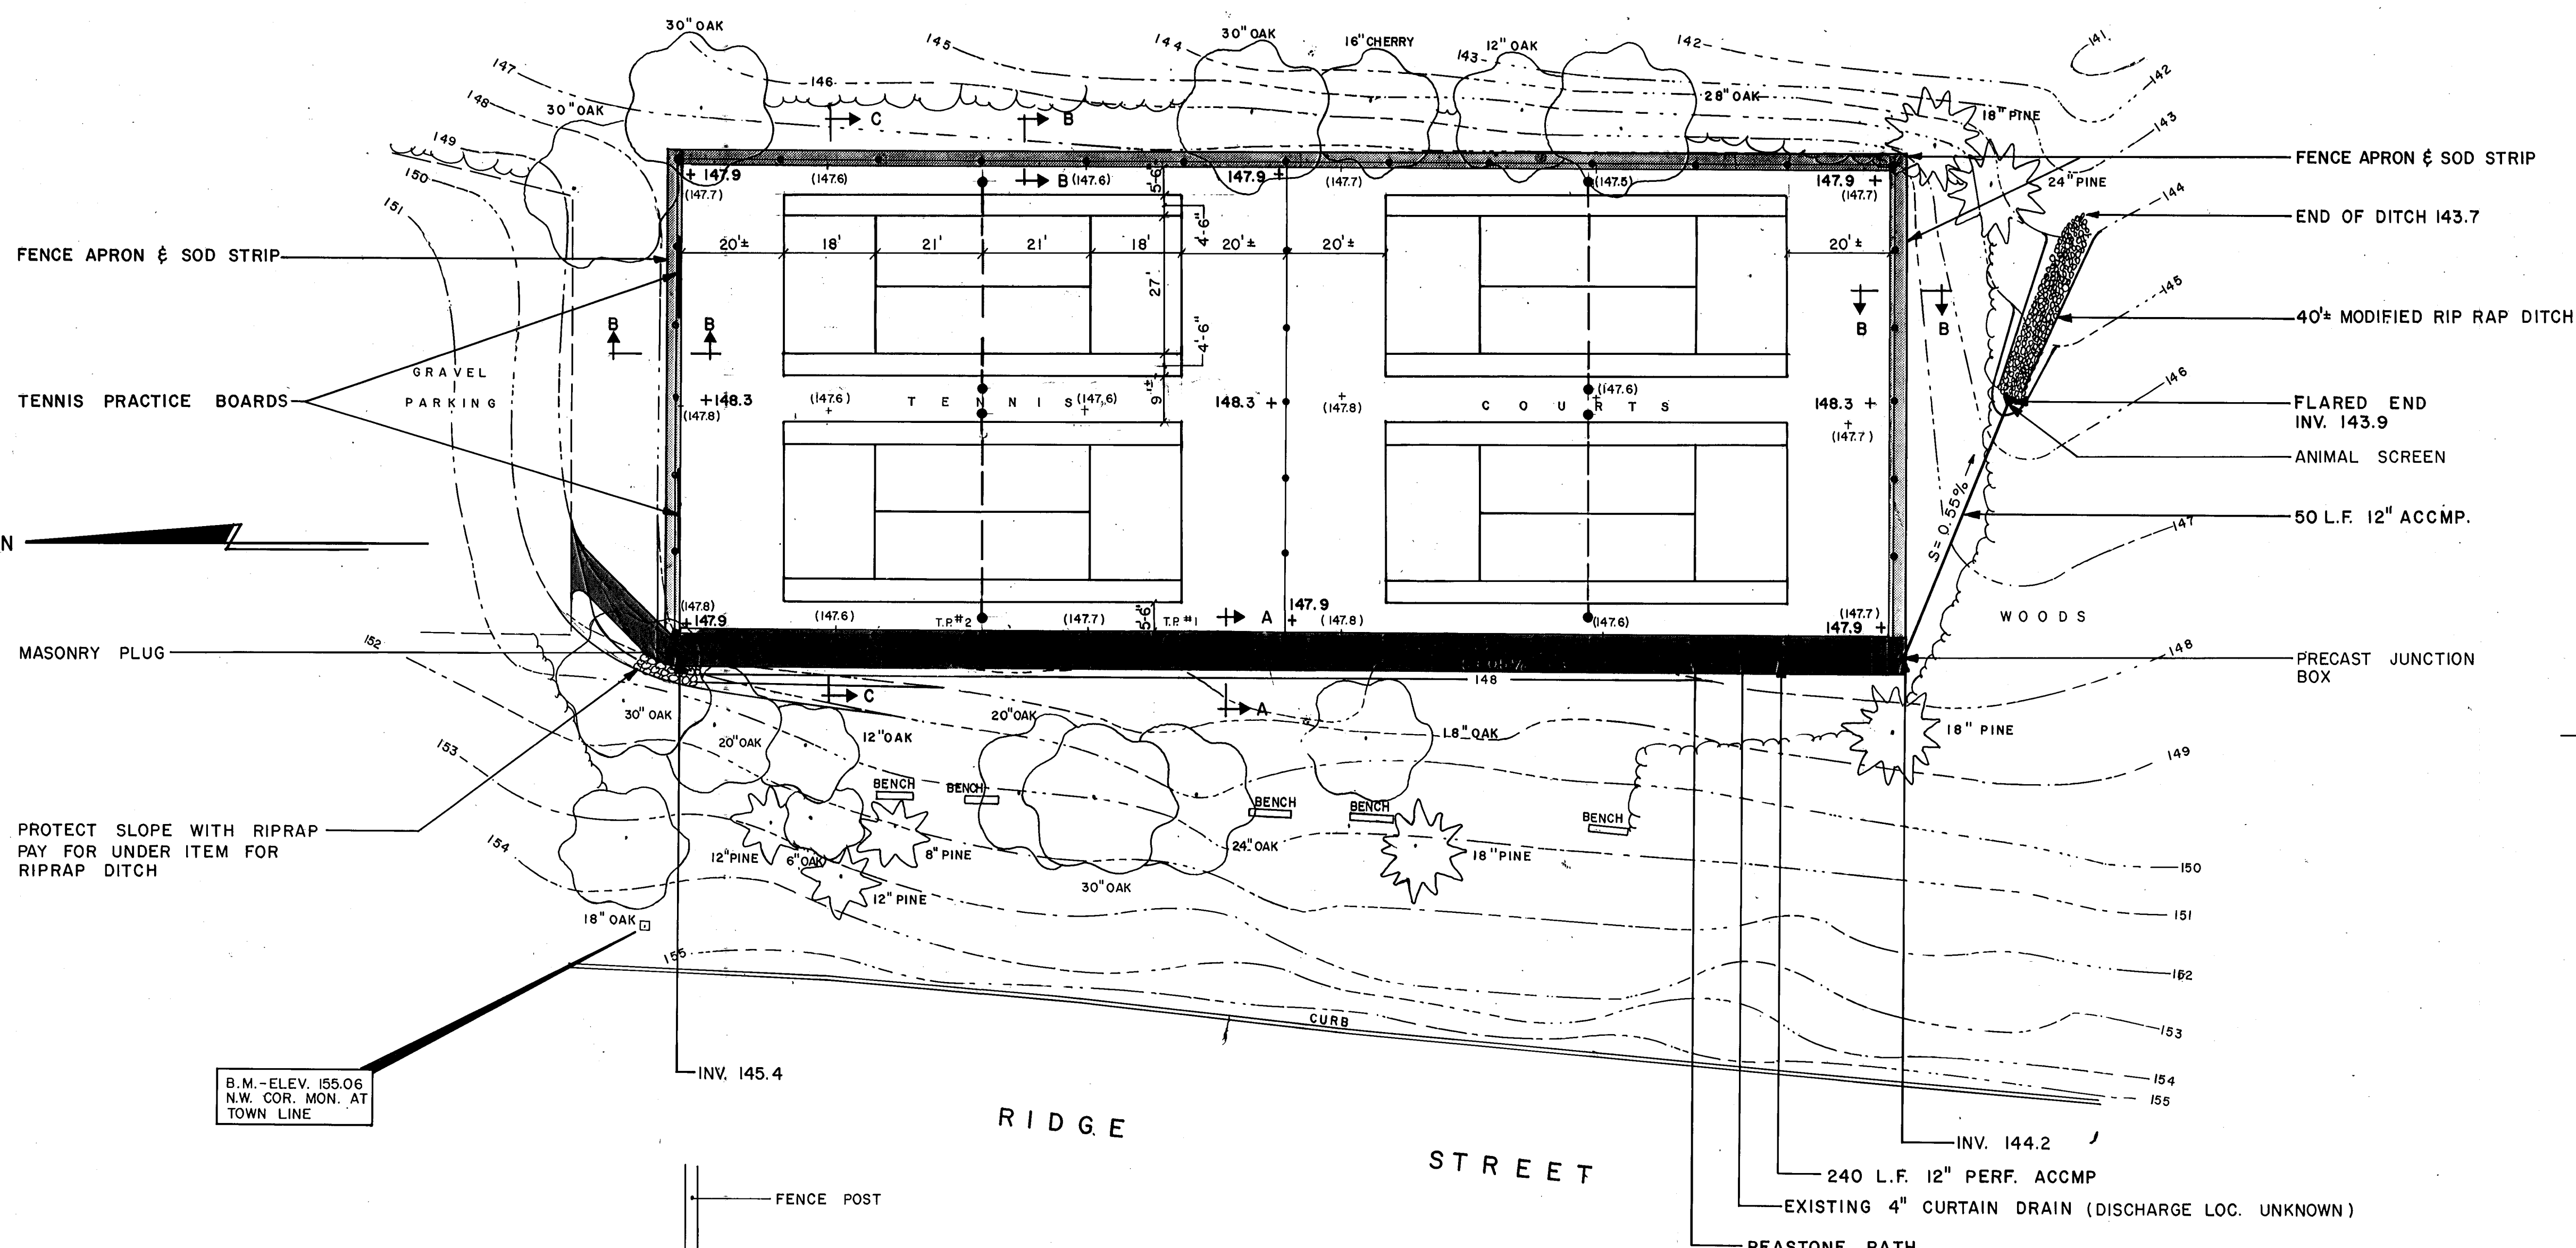
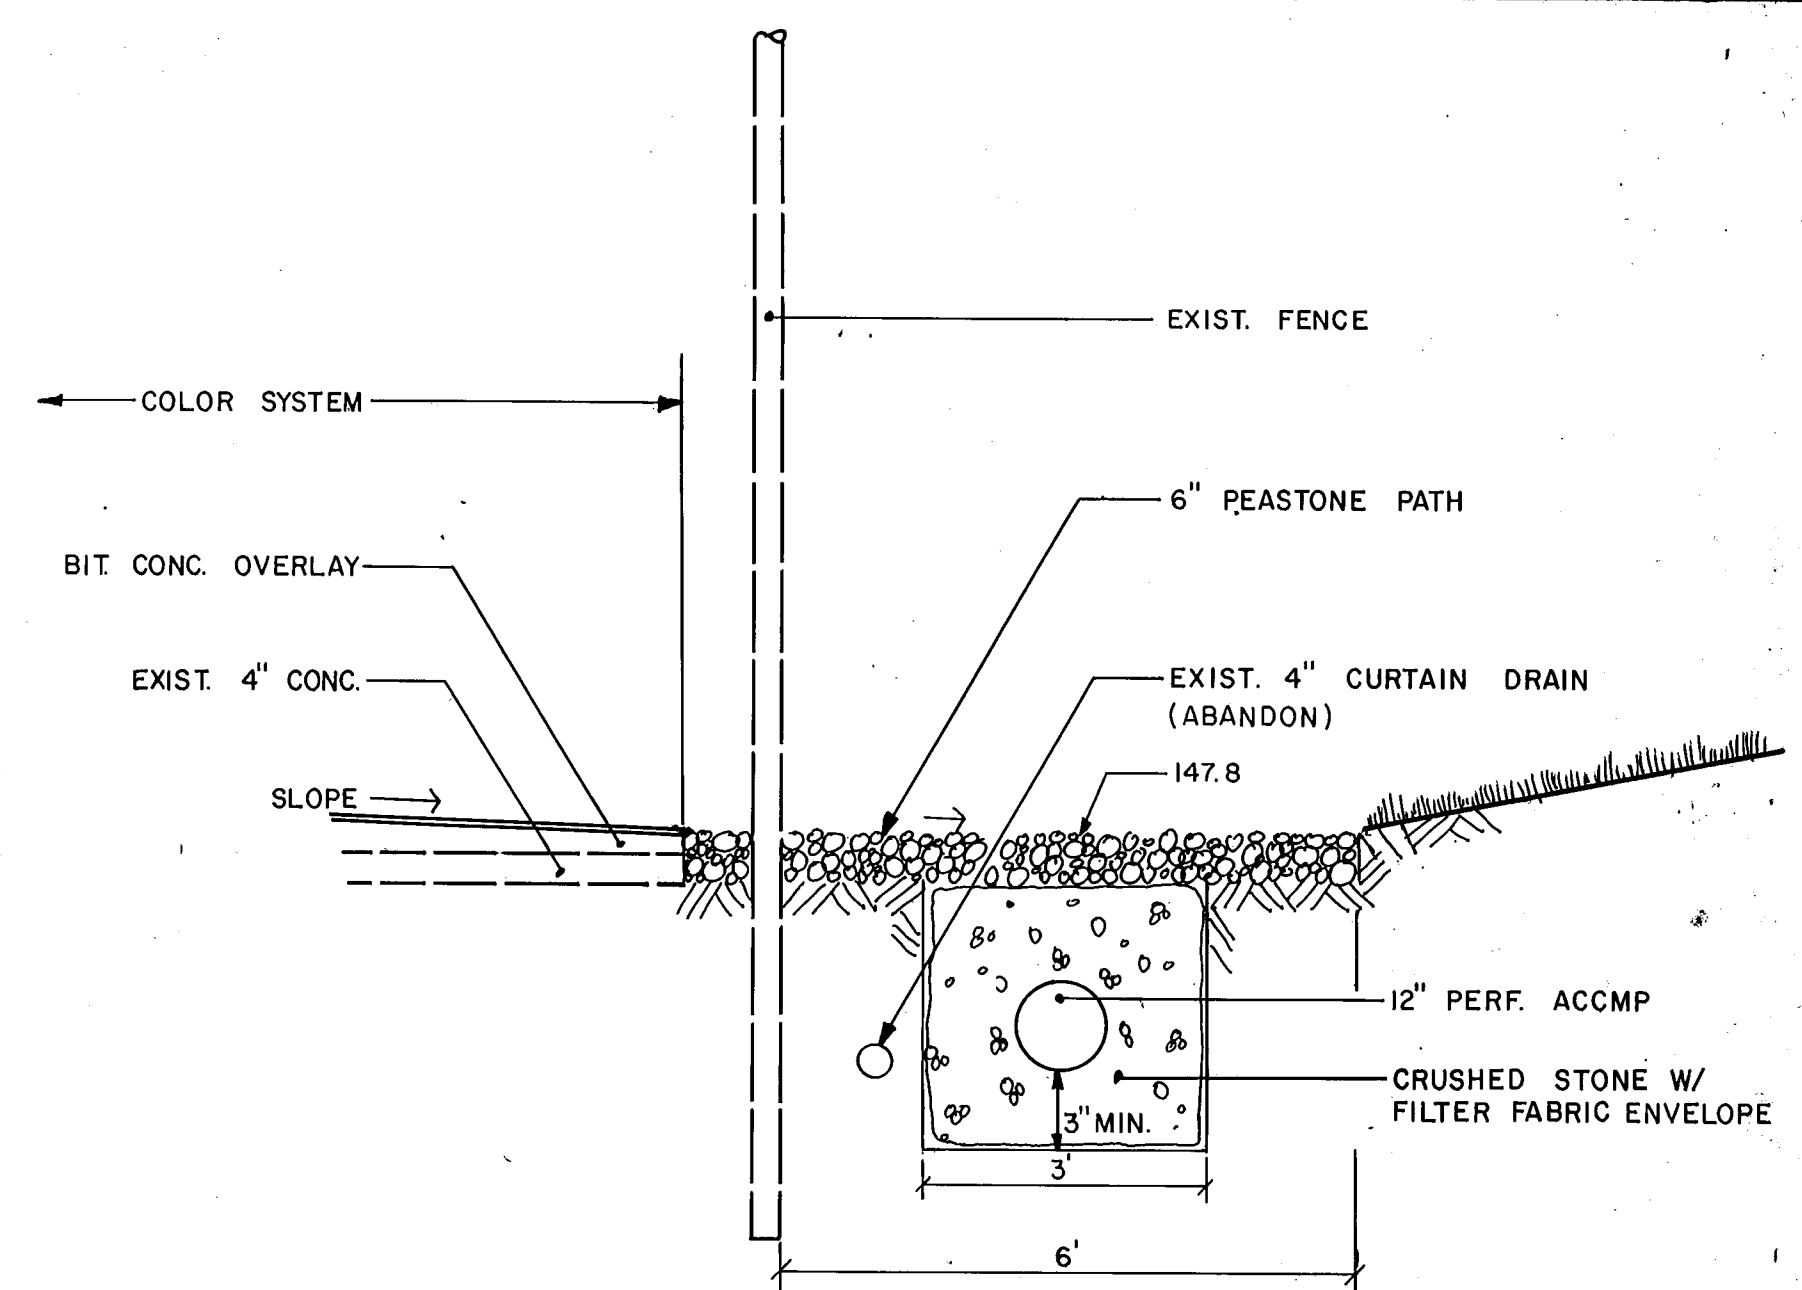
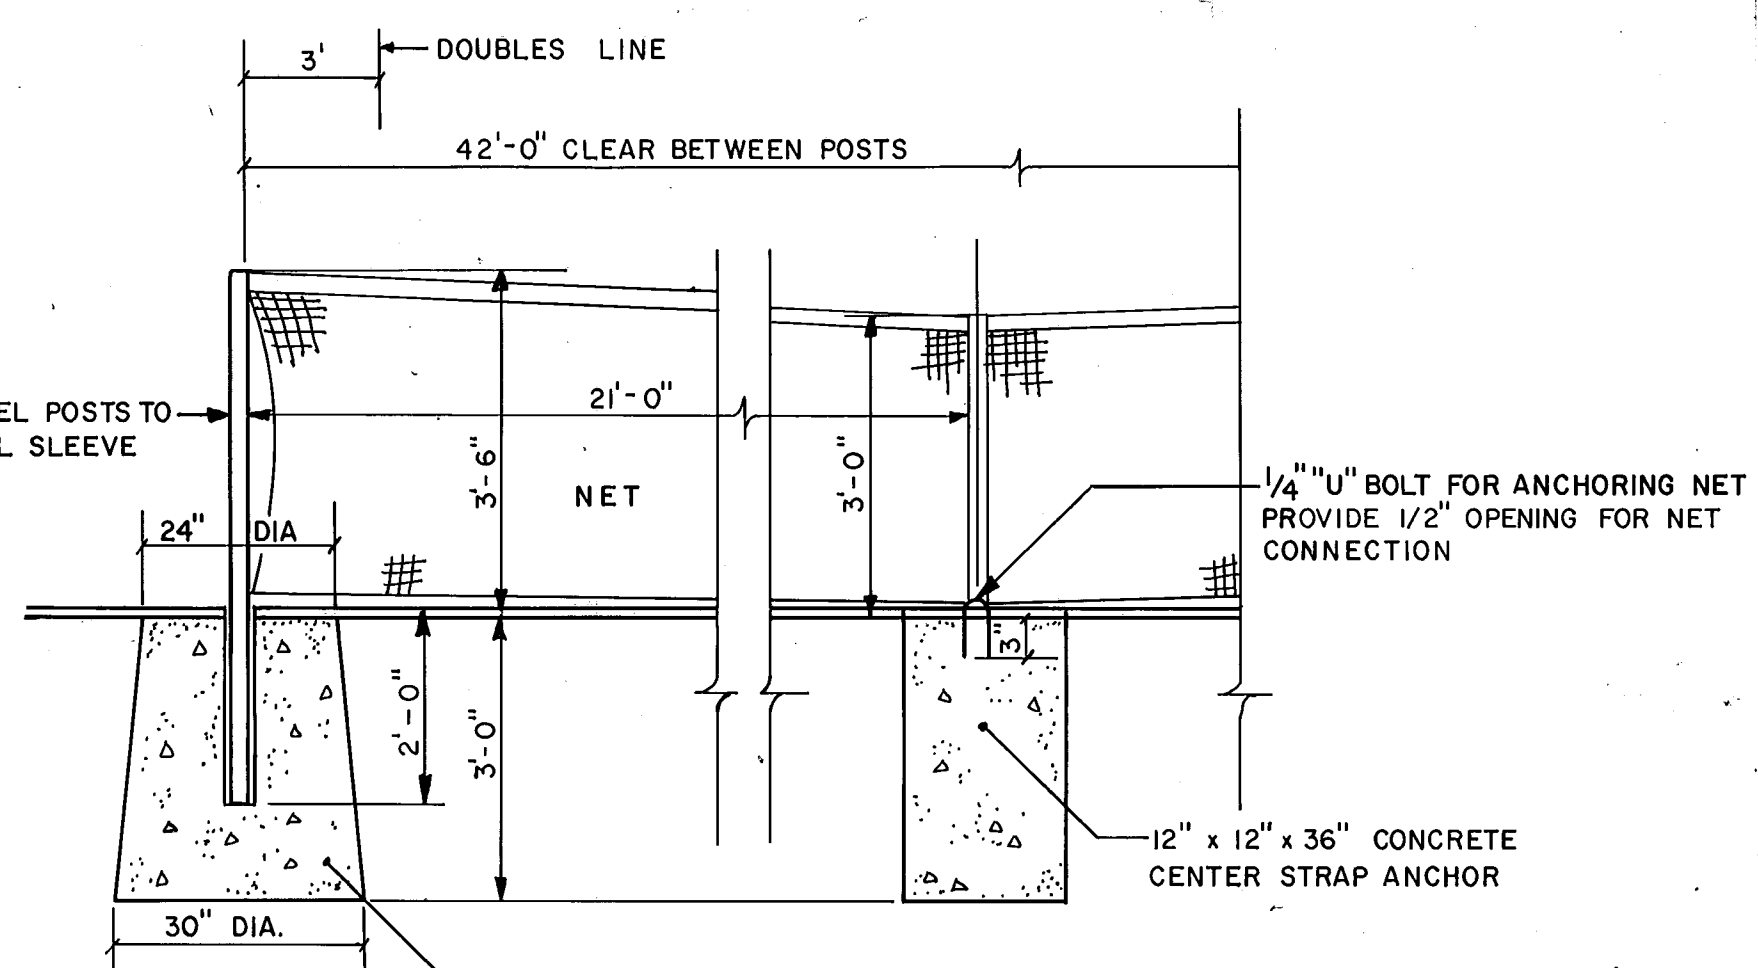
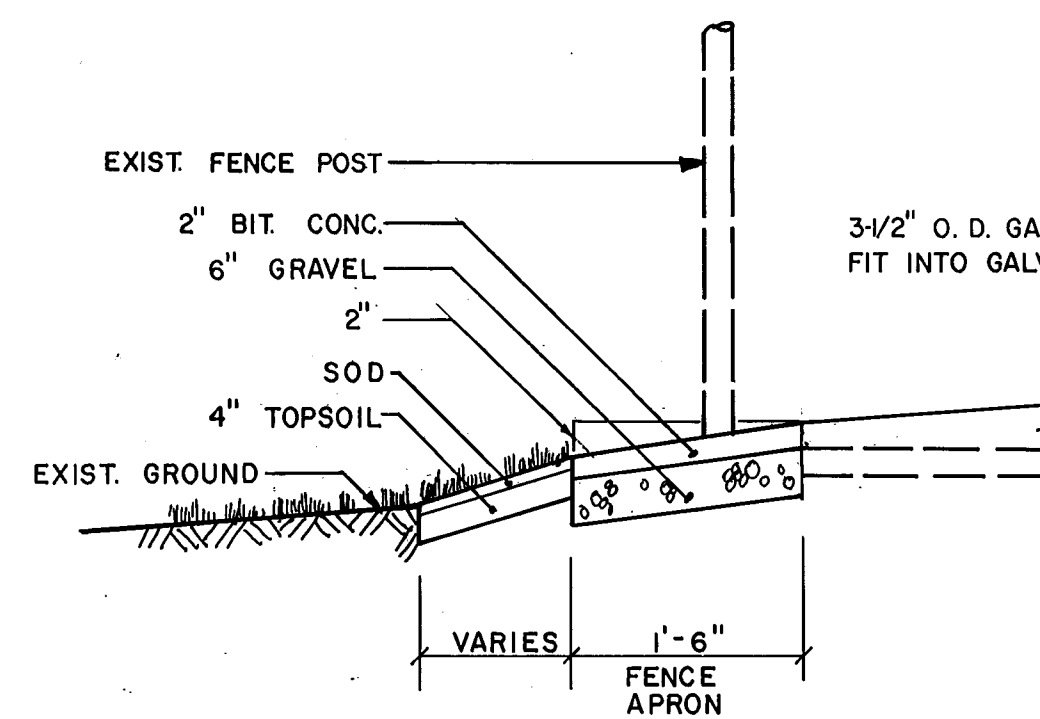


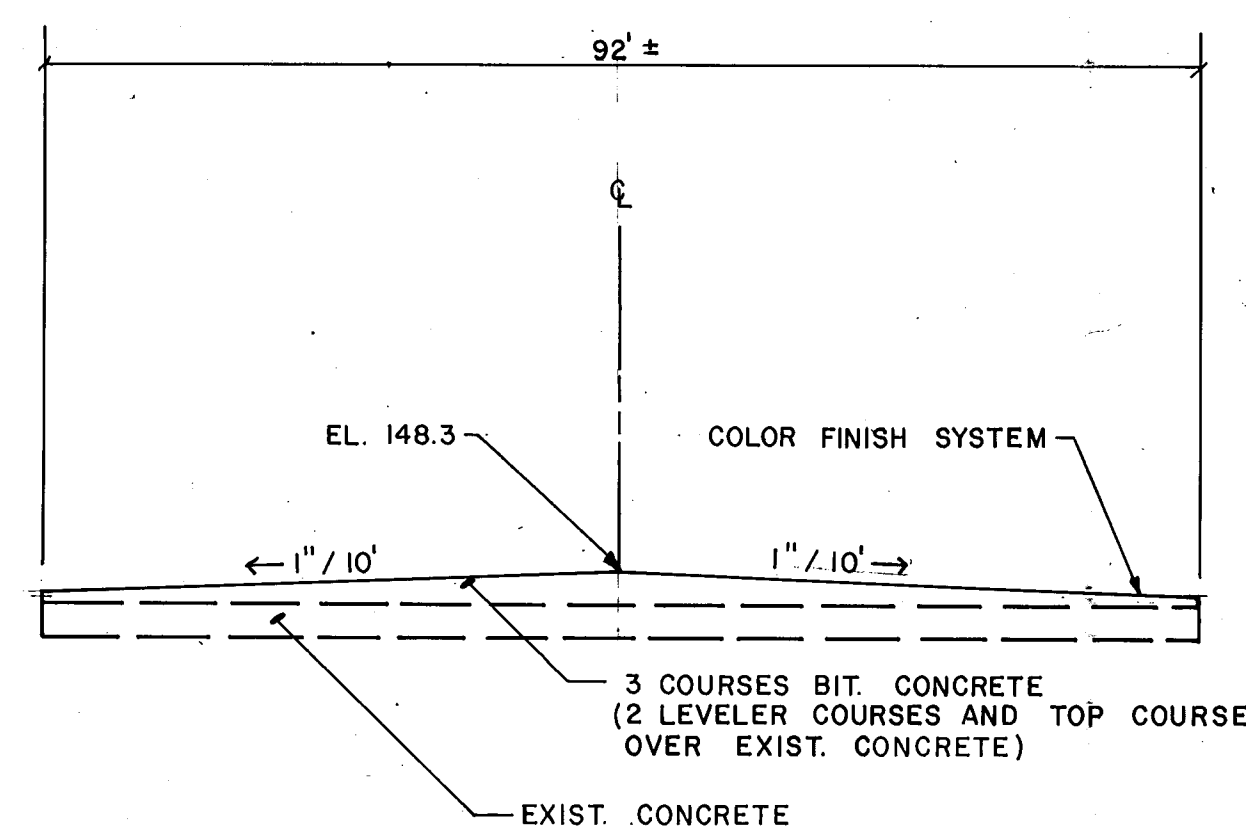



FUSS & O'NEILL
consulting engineers
MANCHESTER, CONNECTICUT

REVISIONS
1-14-82
2-2-82


CITY OF HARTFORD, CONNECTICUT
DEPARTMENT OF PUBLIC WORKS
BUREAU OF ENGINEERING SERVICES

SITE PLAN
GOODWIN TENNIS COURTS
RIDGE ST. HARTFORD, CT.

SUBMITTED
RECOMMENDED
APPROVED
DIVISION ENGINEER
CHIEF OF ENG. SERV.
ASST. DIR. & CIV. ENG.
DRAWN S.L.F.
SCALE 1" = 20'
DAYBOOK NO. 010773
CHECKED W.D.O.
DATE JAN. 12, 1982

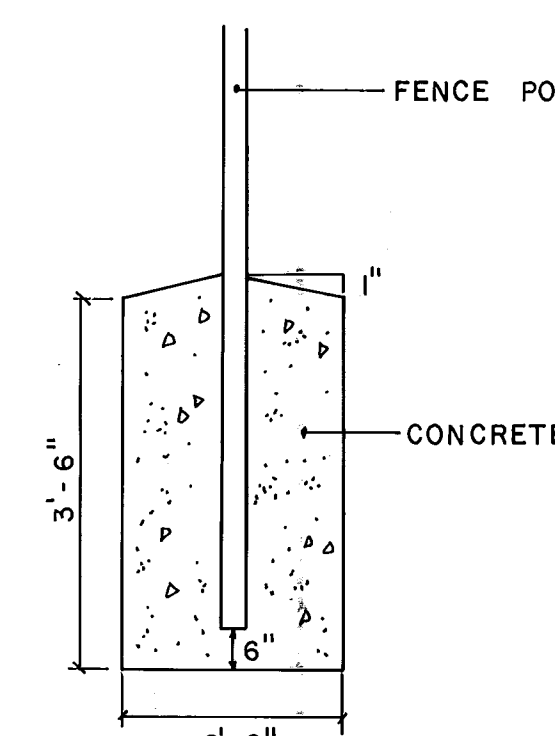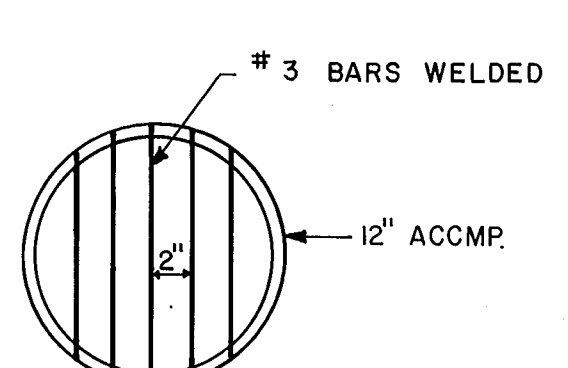

LEGEND
PROPOSED SPOT ELEV. +148.3
EXISTING SPOT ELEV. +147.7

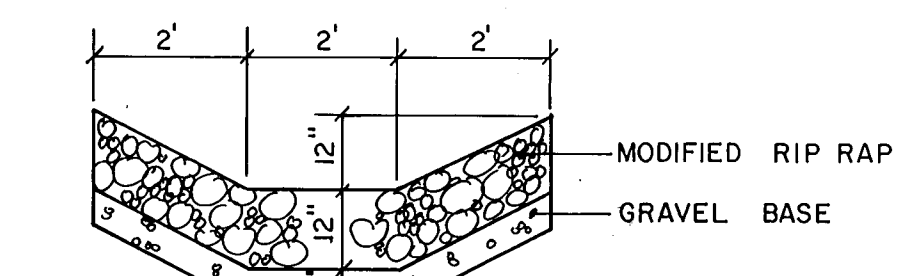

CERTIFIED SUBSTANTIALLY CORRECT.

William R. O'Neill

