



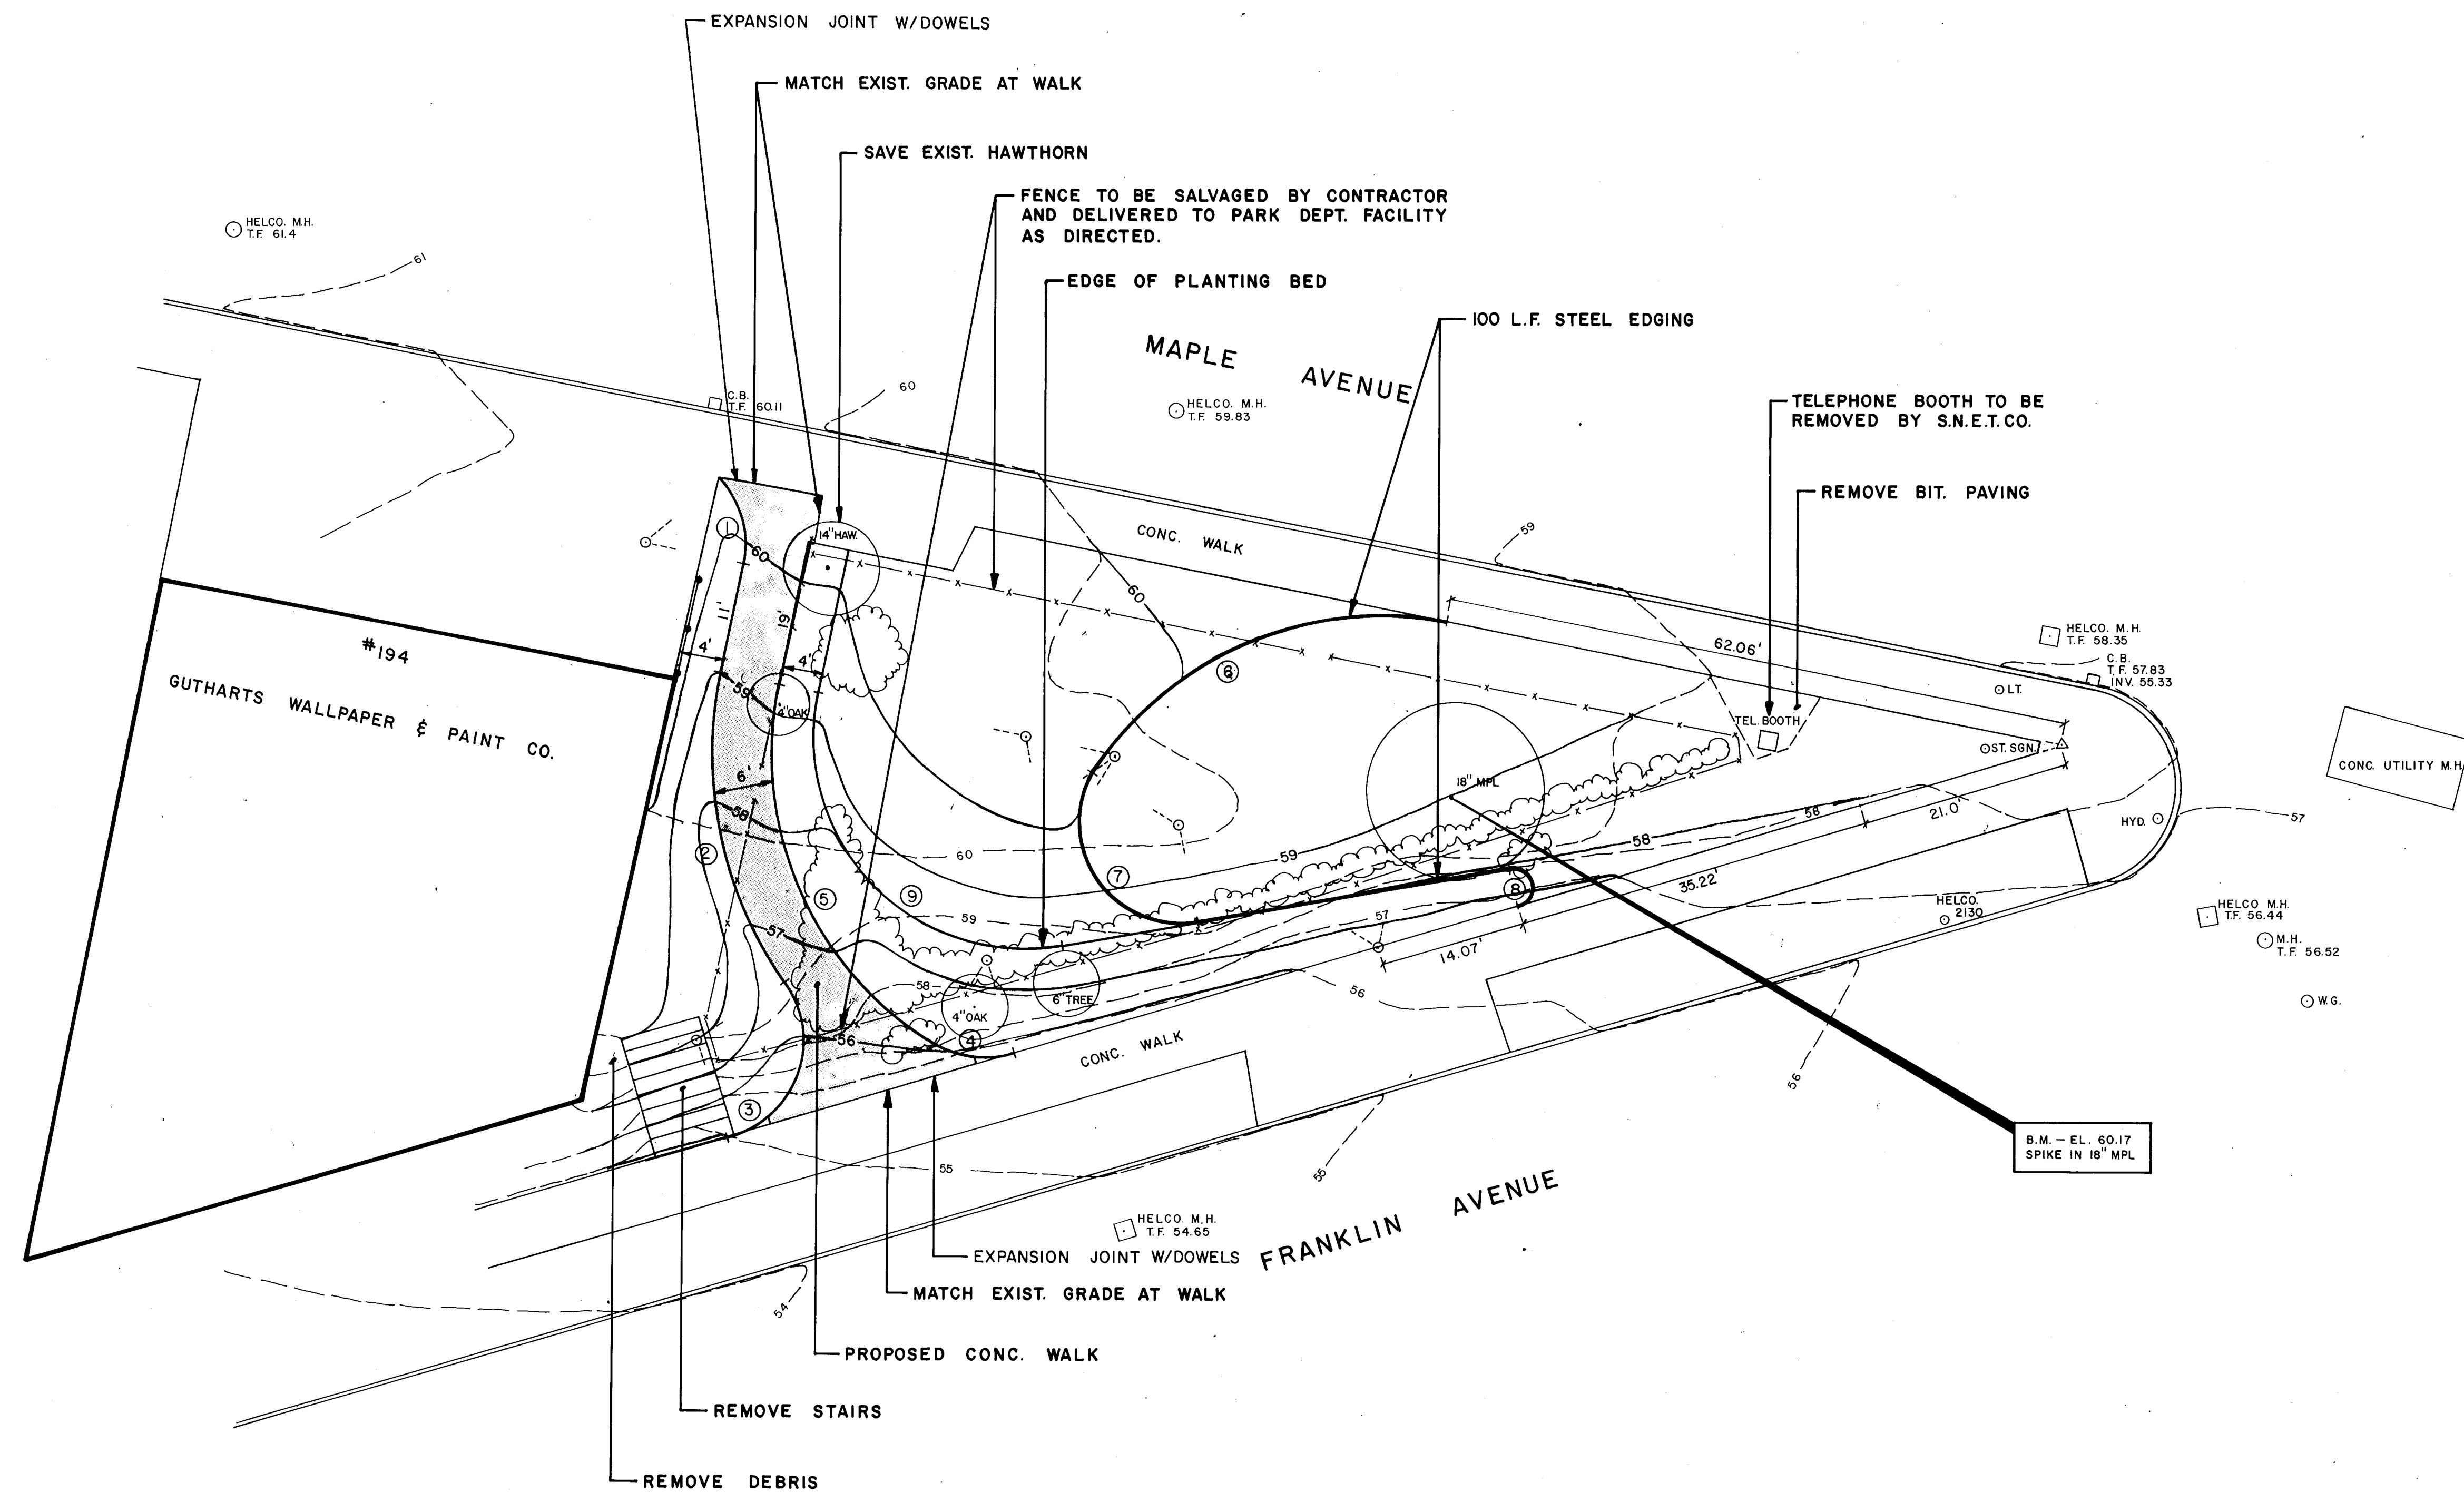

CURVE DATA				
CURVE NUMBER	Δ	R	L	T
①	36°-52'-00"	10'	6.43'	3.33'
②	46°-30'-00"	40'	32.46'	17.19'
③	108°-30'-00"	10'	18.94'	13.89'
④	48°-00'-00"	10'	8.38'	4.45'
⑤	70°-00'-00"	34'	41.54'	23.81'
⑥	70°-00'-00"	33'	40.32'	23.11'
⑦	131°-30'-00"	10'	22.95'	22.20'
⑧	173°-30'-00"	2'	6.06'	35.22'
⑨	111°-30'-00"	21'	40.87'	30.84'

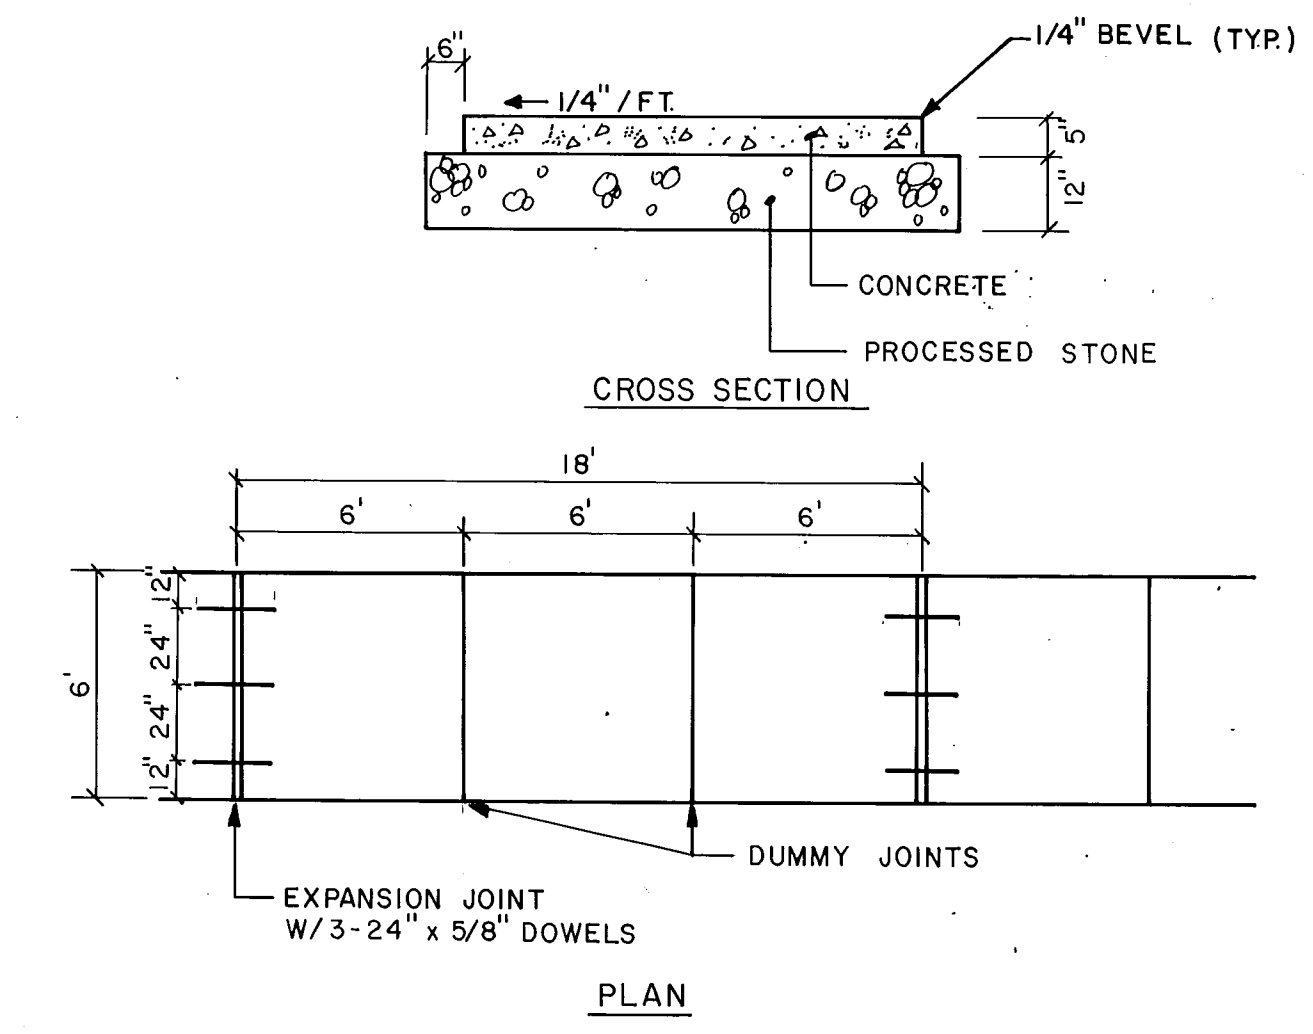

CONCRETE SIDEWALK
NO SCALE

NOTE
ALL EXIST. VEGETATION (EXCEPT 14\"/>



REVISIONS
2-3-82
3-6-82

CITY OF HARTFORD, CONNECTICUT
DEPARTMENT OF PUBLIC WORKS
BUREAU OF ENGINEERING SERVICES

LAYOUT & GRADING PLAN
FRANKLIN TRIANGLE
FRANKLIN & MAPLE AVE., HARTFORD, CT.

SUBMITTED <i>[Signature]</i> DIVISION ENGINEER	RECOMMENDED <i>[Signature]</i> CHIEF OF ENG. SERV.	APPROVED <i>[Signature]</i> ASST. DIR. & CIV. ENG.
DRAWN S.L.F.	SCALE 1" = 10'	DAYBOOK NO. 010773
CHECKED W.D.O.		DATE JAN. 18, 1982

CERTIFIED SUBSTANTIALLY CORRECT.

William R. O'Neill



81-157 A