



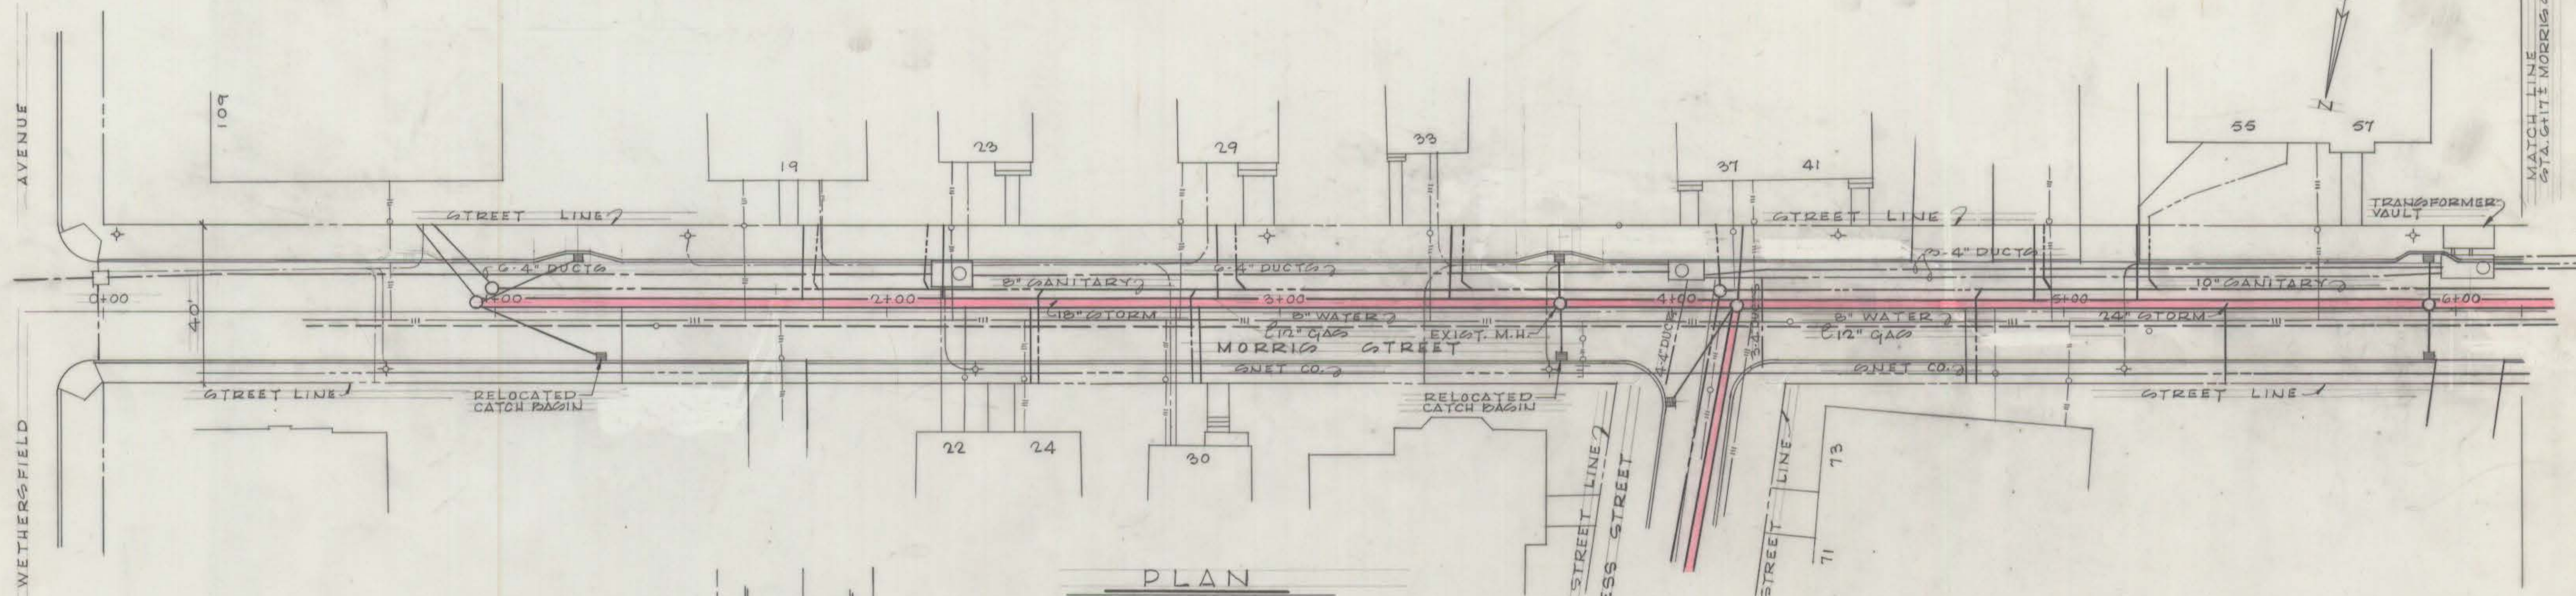

PLAN
SCALE - 1" = 20'

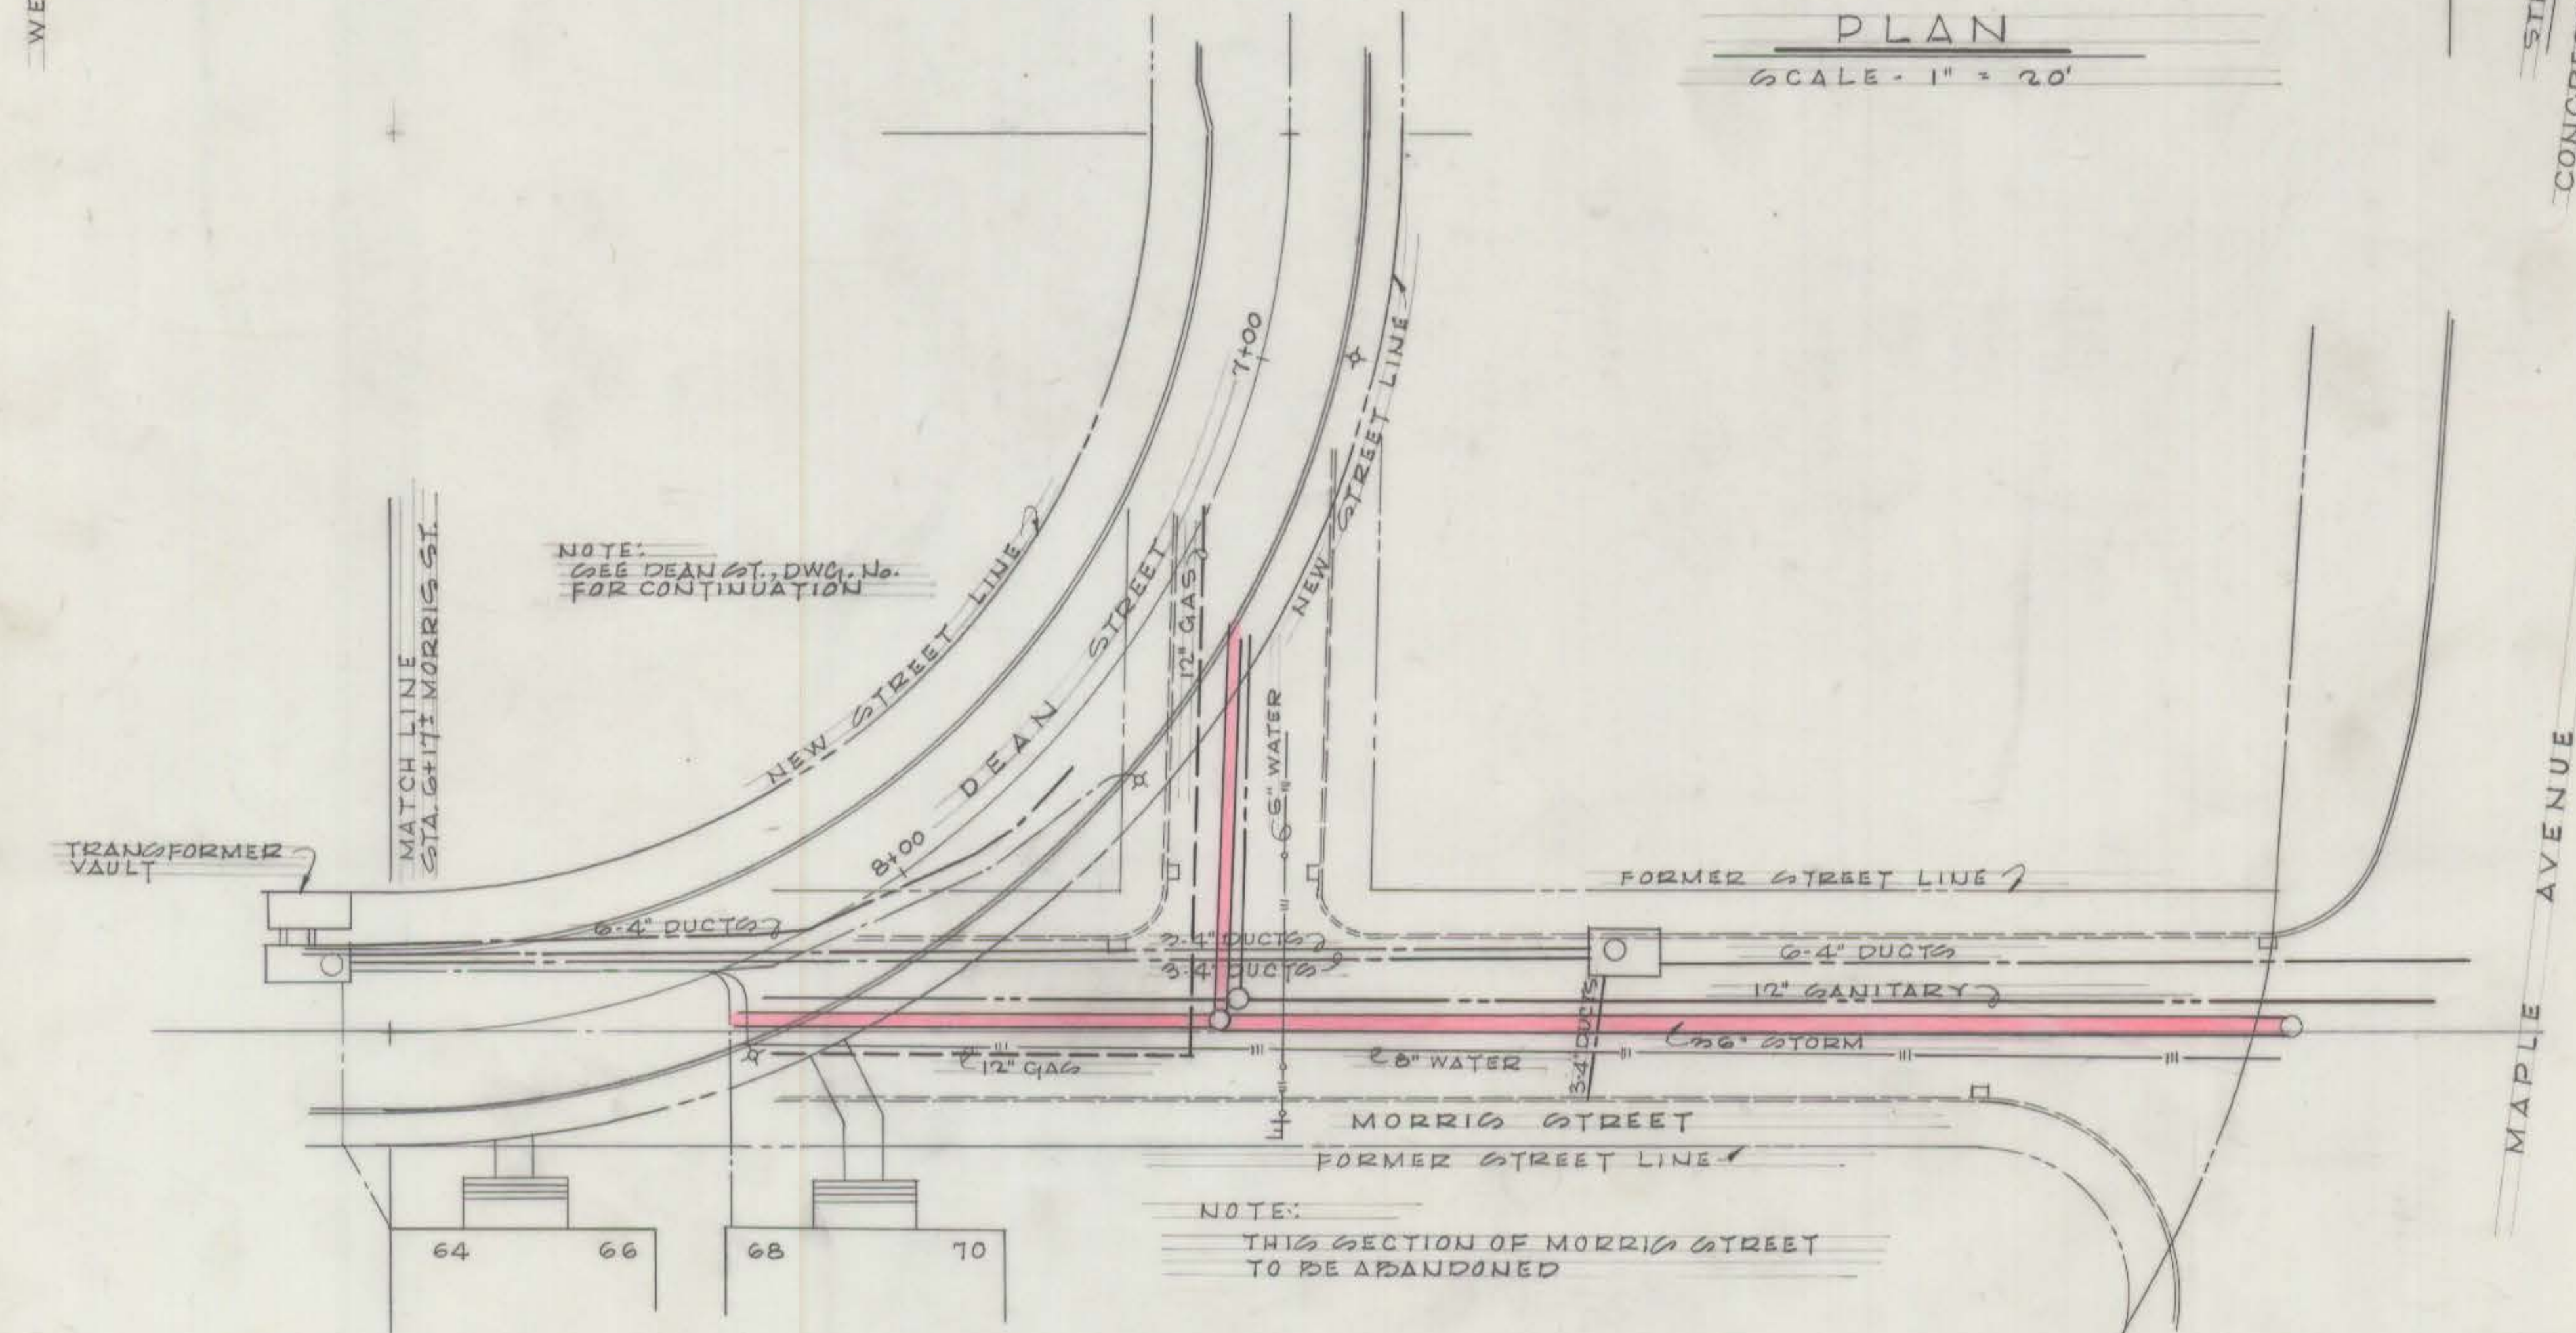

PLAN
SCALE - 1" = 20'

- NOTE:
1. THE UTILITIES SHOWN ARE IN PLACE AND ARE SHOWN AS A REFERENCE TO THE CONTRACTOR.
 2. ALL MANHOLE FRAMES & COVERS ARE TO BE RESET TO NEW STREET GRADES.
 3. SOME CATCH BASINS ARE TO BE RELOCATED AS INDICATED ON PLANS.
 4. THE CONTRACTOR IS STILL REQUIRED BY LAW TO CALL "CALL BEFORE YOU DIG" 48 HOURS PRIOR TO THE EXCAVATION (1-800-922-4466).

- LEGEND:
- ELECTRIC DUCTS
 - STORM SEWER
 - SANITARY SEWER
 - GAS
 - WATER
 - TELEPHONE
 - MANHOLE
 - + LIGHT STANDARD
- (LOCATION & NO. OF STORM LATERALS FOR ALL SITE DRAINAGE BY OTHERS.)

REVISED
3-28-80

NOTE: THE UTILITIES SHOWN ON THIS DRAWING ARE EXISTING. MAJOR UTILITY WORK IS NOT IN CONTRACT. THIS DWG. TO BE USED FOR REFERENCE ONLY.

SMITH EDWARDS ARCHITECTS
SEA Project No.
DATE:
REVISION: 3-28-80
SHOWN THUS: ○

331 WETHERSFIELD AVE.
HARTFORD, CT. 06114
TEL. 12031 522-7800



CITY OF HARTFORD, CONNECTICUT DEPARTMENT OF PUBLIC WORKS BUREAU OF ENGINEERING SERVICES		
CHARTER OAK - SOUTH GREEN URBAN RENEWAL PROJECT HARTFORD, CONNECTICUT UTILITY PLAN MORRIS STREET		
SUBMITTED	RECOMMENDED	APPROVED
DIVISION ENGINEER	CHIEF OF ENG. SERV.	ASST. DIR. & CITY ENG.
DRAWN: R.J.B.	SCALE	DAYBOOK NO.
CHECKED: M.G.	NOTED	010685-0
		DATE 7-27-79