


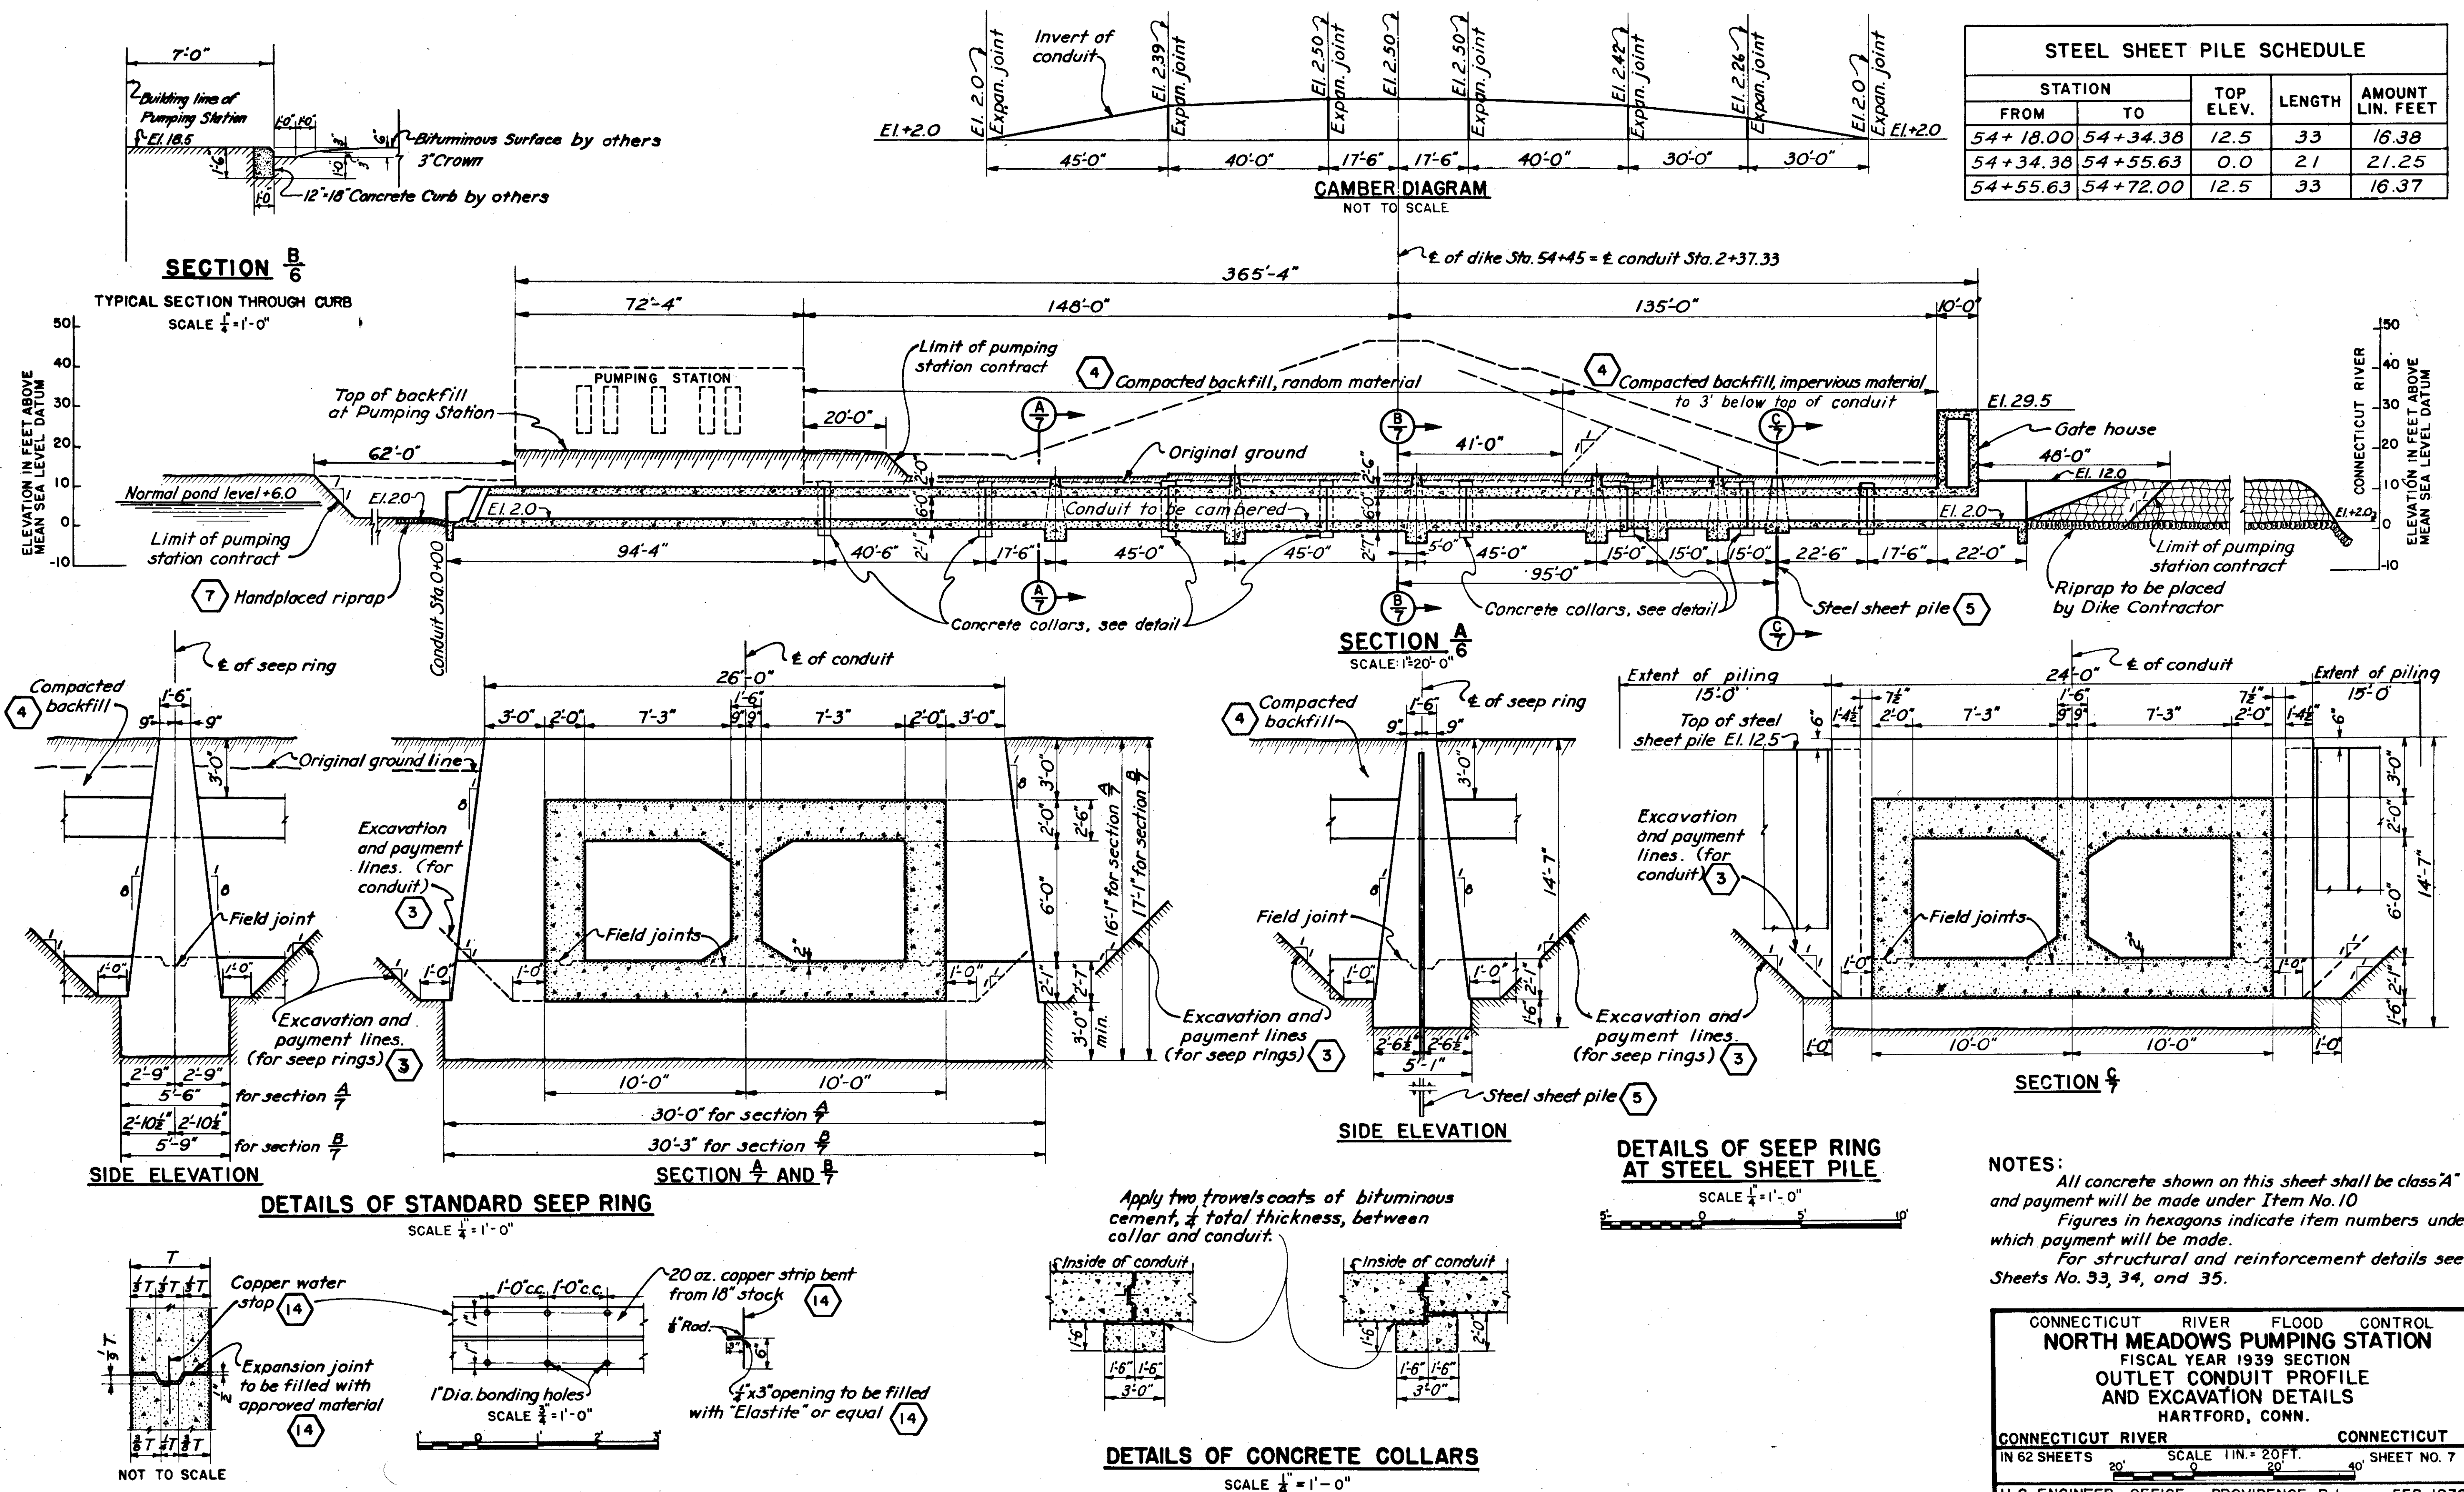

STEEL SHEET PILE SCHEDULE				
STATION		TOP ELEV.	LENGTH	AMOUNT LIN. FEET
FROM	TO			
54+ 18.00	54+34.38	12.5	33	16.38
54+34.38	54+55.63	0.0	21	21.25
54+55.63	54+72.00	12.5	33	16.37

NOTES:
All concrete shown on this sheet shall be class "A" and payment will be made under Item No. 10
Figures in hexagons indicate item numbers under which payment will be made.
For structural and reinforcement details see Sheets No. 33, 34, and 35.

CONNECTICUT RIVER FLOOD CONTROL NORTH MEADOWS PUMPING STATION FISCAL YEAR 1939 SECTION OUTLET CONDUIT PROFILE AND EXCAVATION DETAILS HARTFORD, CONN.	
CONNECTICUT RIVER	CONNECTICUT
IN 62 SHEETS	SCALE 1 IN. = 20 FT.
SHEET NO. 7	
U. S. ENGINEER OFFICE, PROVIDENCE, R.I., FEB. 1939	
SUBMITTED: <i>David B. Nielsen</i> SENIOR ENGINEER HEAD, DESIGN SECTION	APPROVAL REQUIRED: <i>J. S. Burns</i> PRINCIPAL ENGINEER CHIEF, ENGINEERING DIV.
DESIGNED: <i>J. Hawley</i> ASSOC. ENGINEER	DRAWN BY: E. J. S. TRACED BY: H. C. J. CHECKED BY: W. A. B.
APPROVED: <i>W. S. Hooper</i> L. COL. CORPS OF ENGINEERS DISTRICT ENGINEER	
FILE NO. C T 4-1255	