
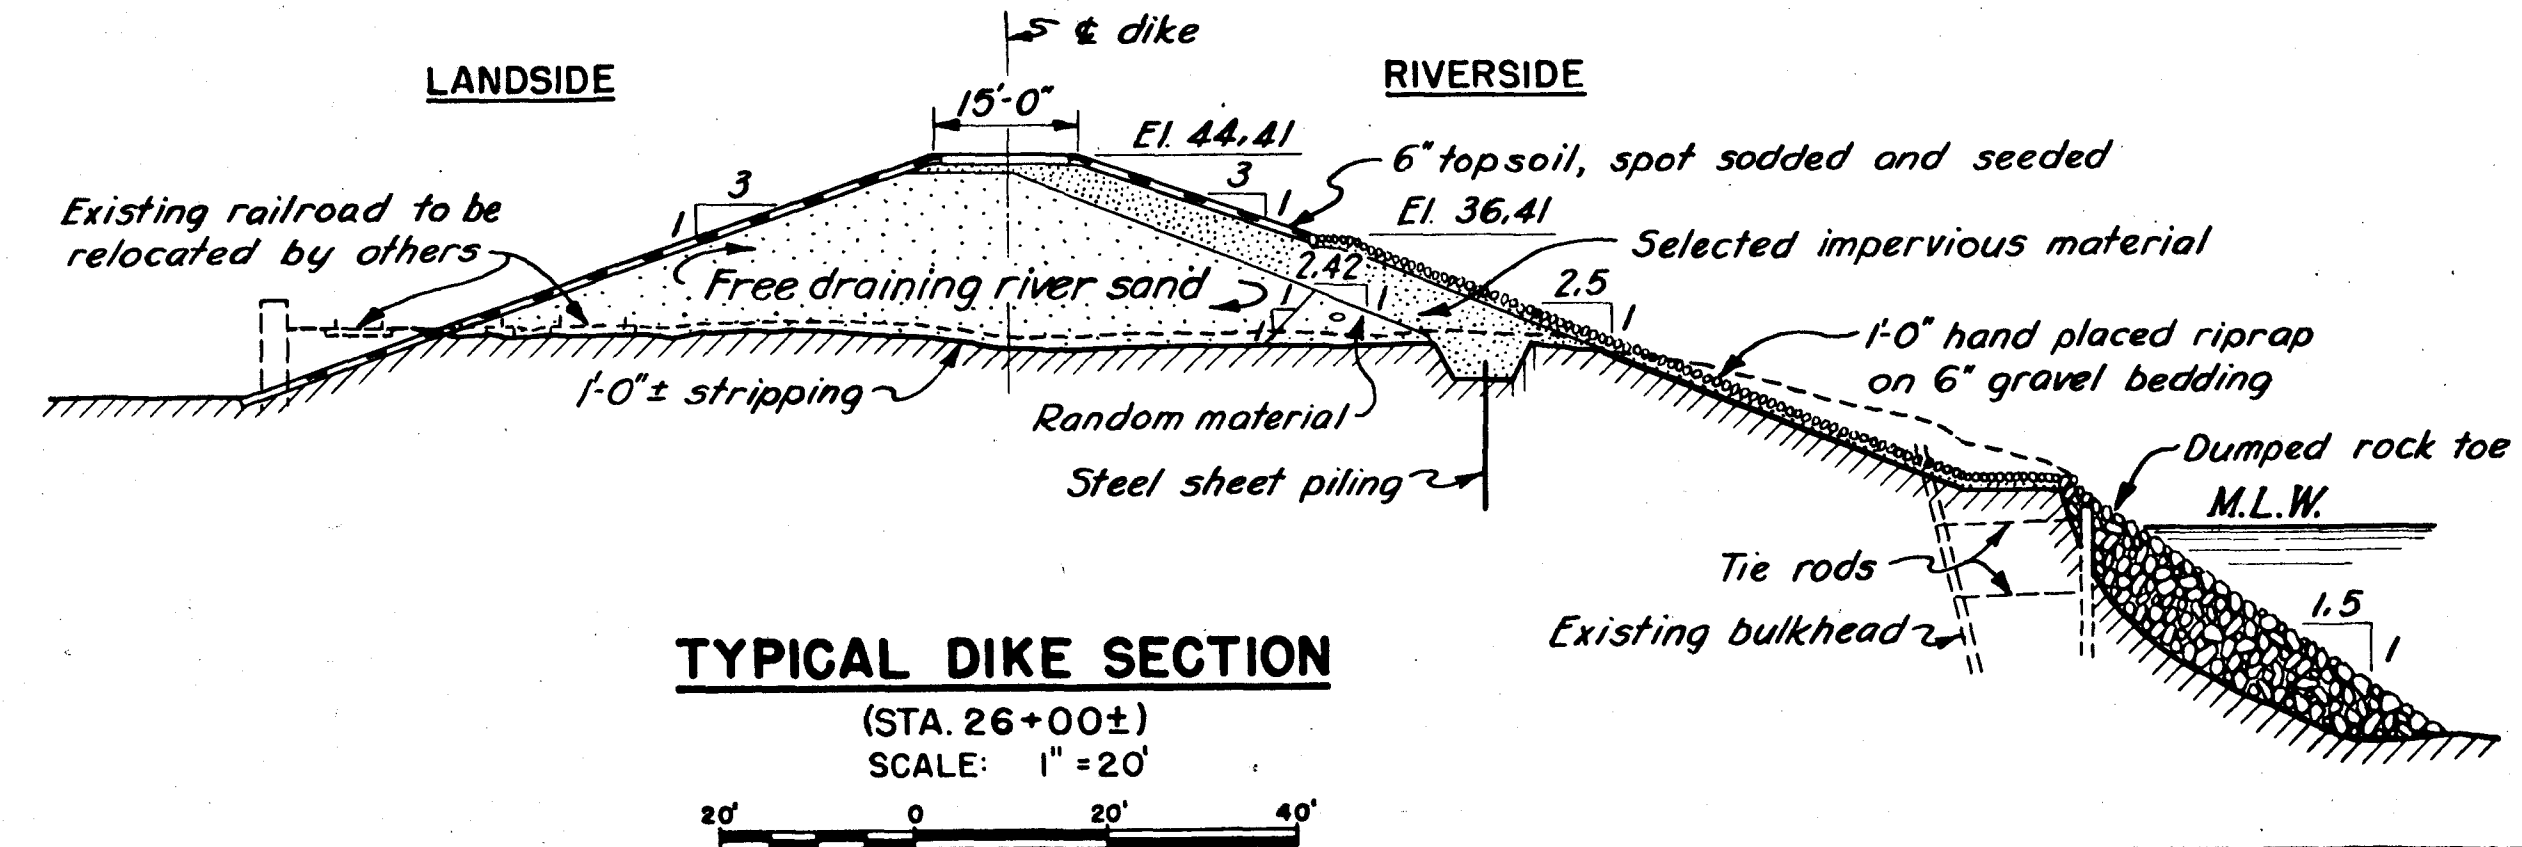
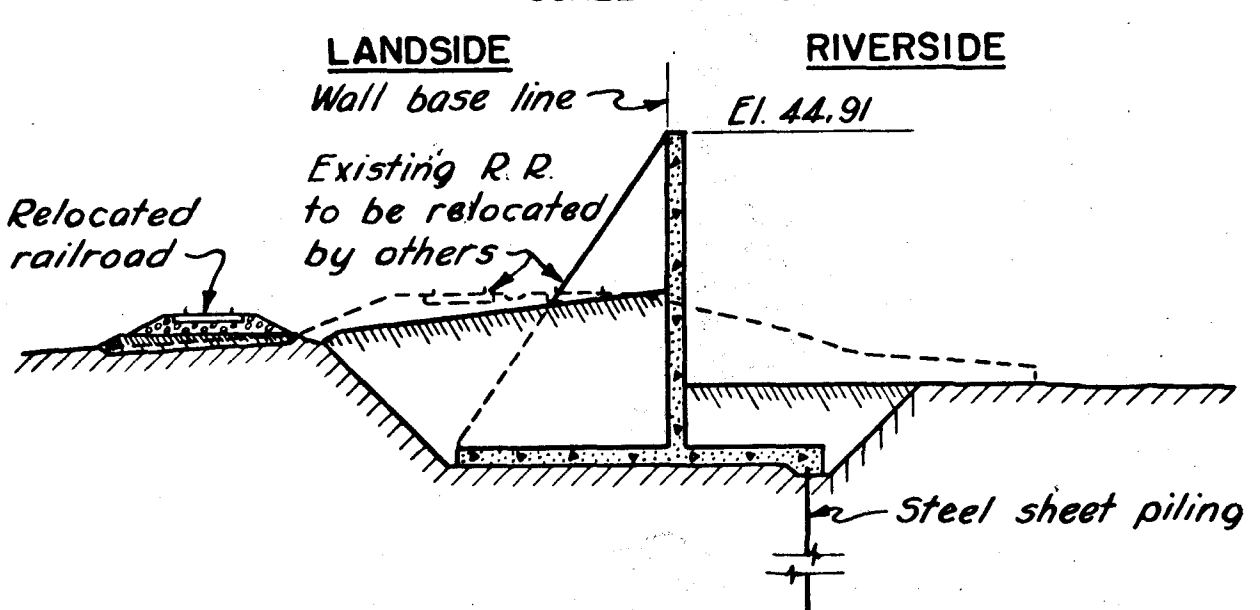
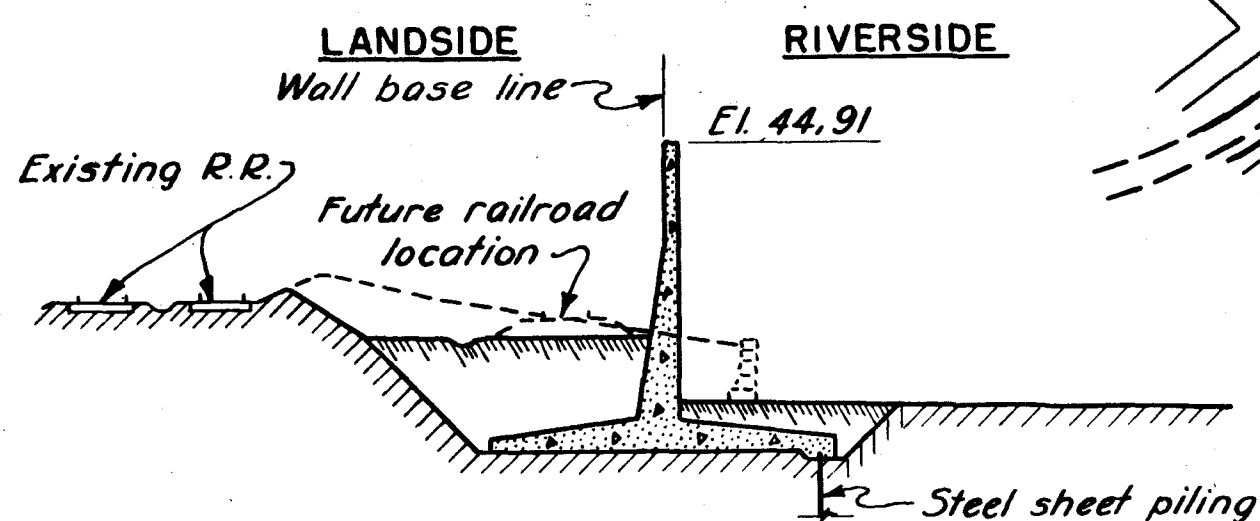


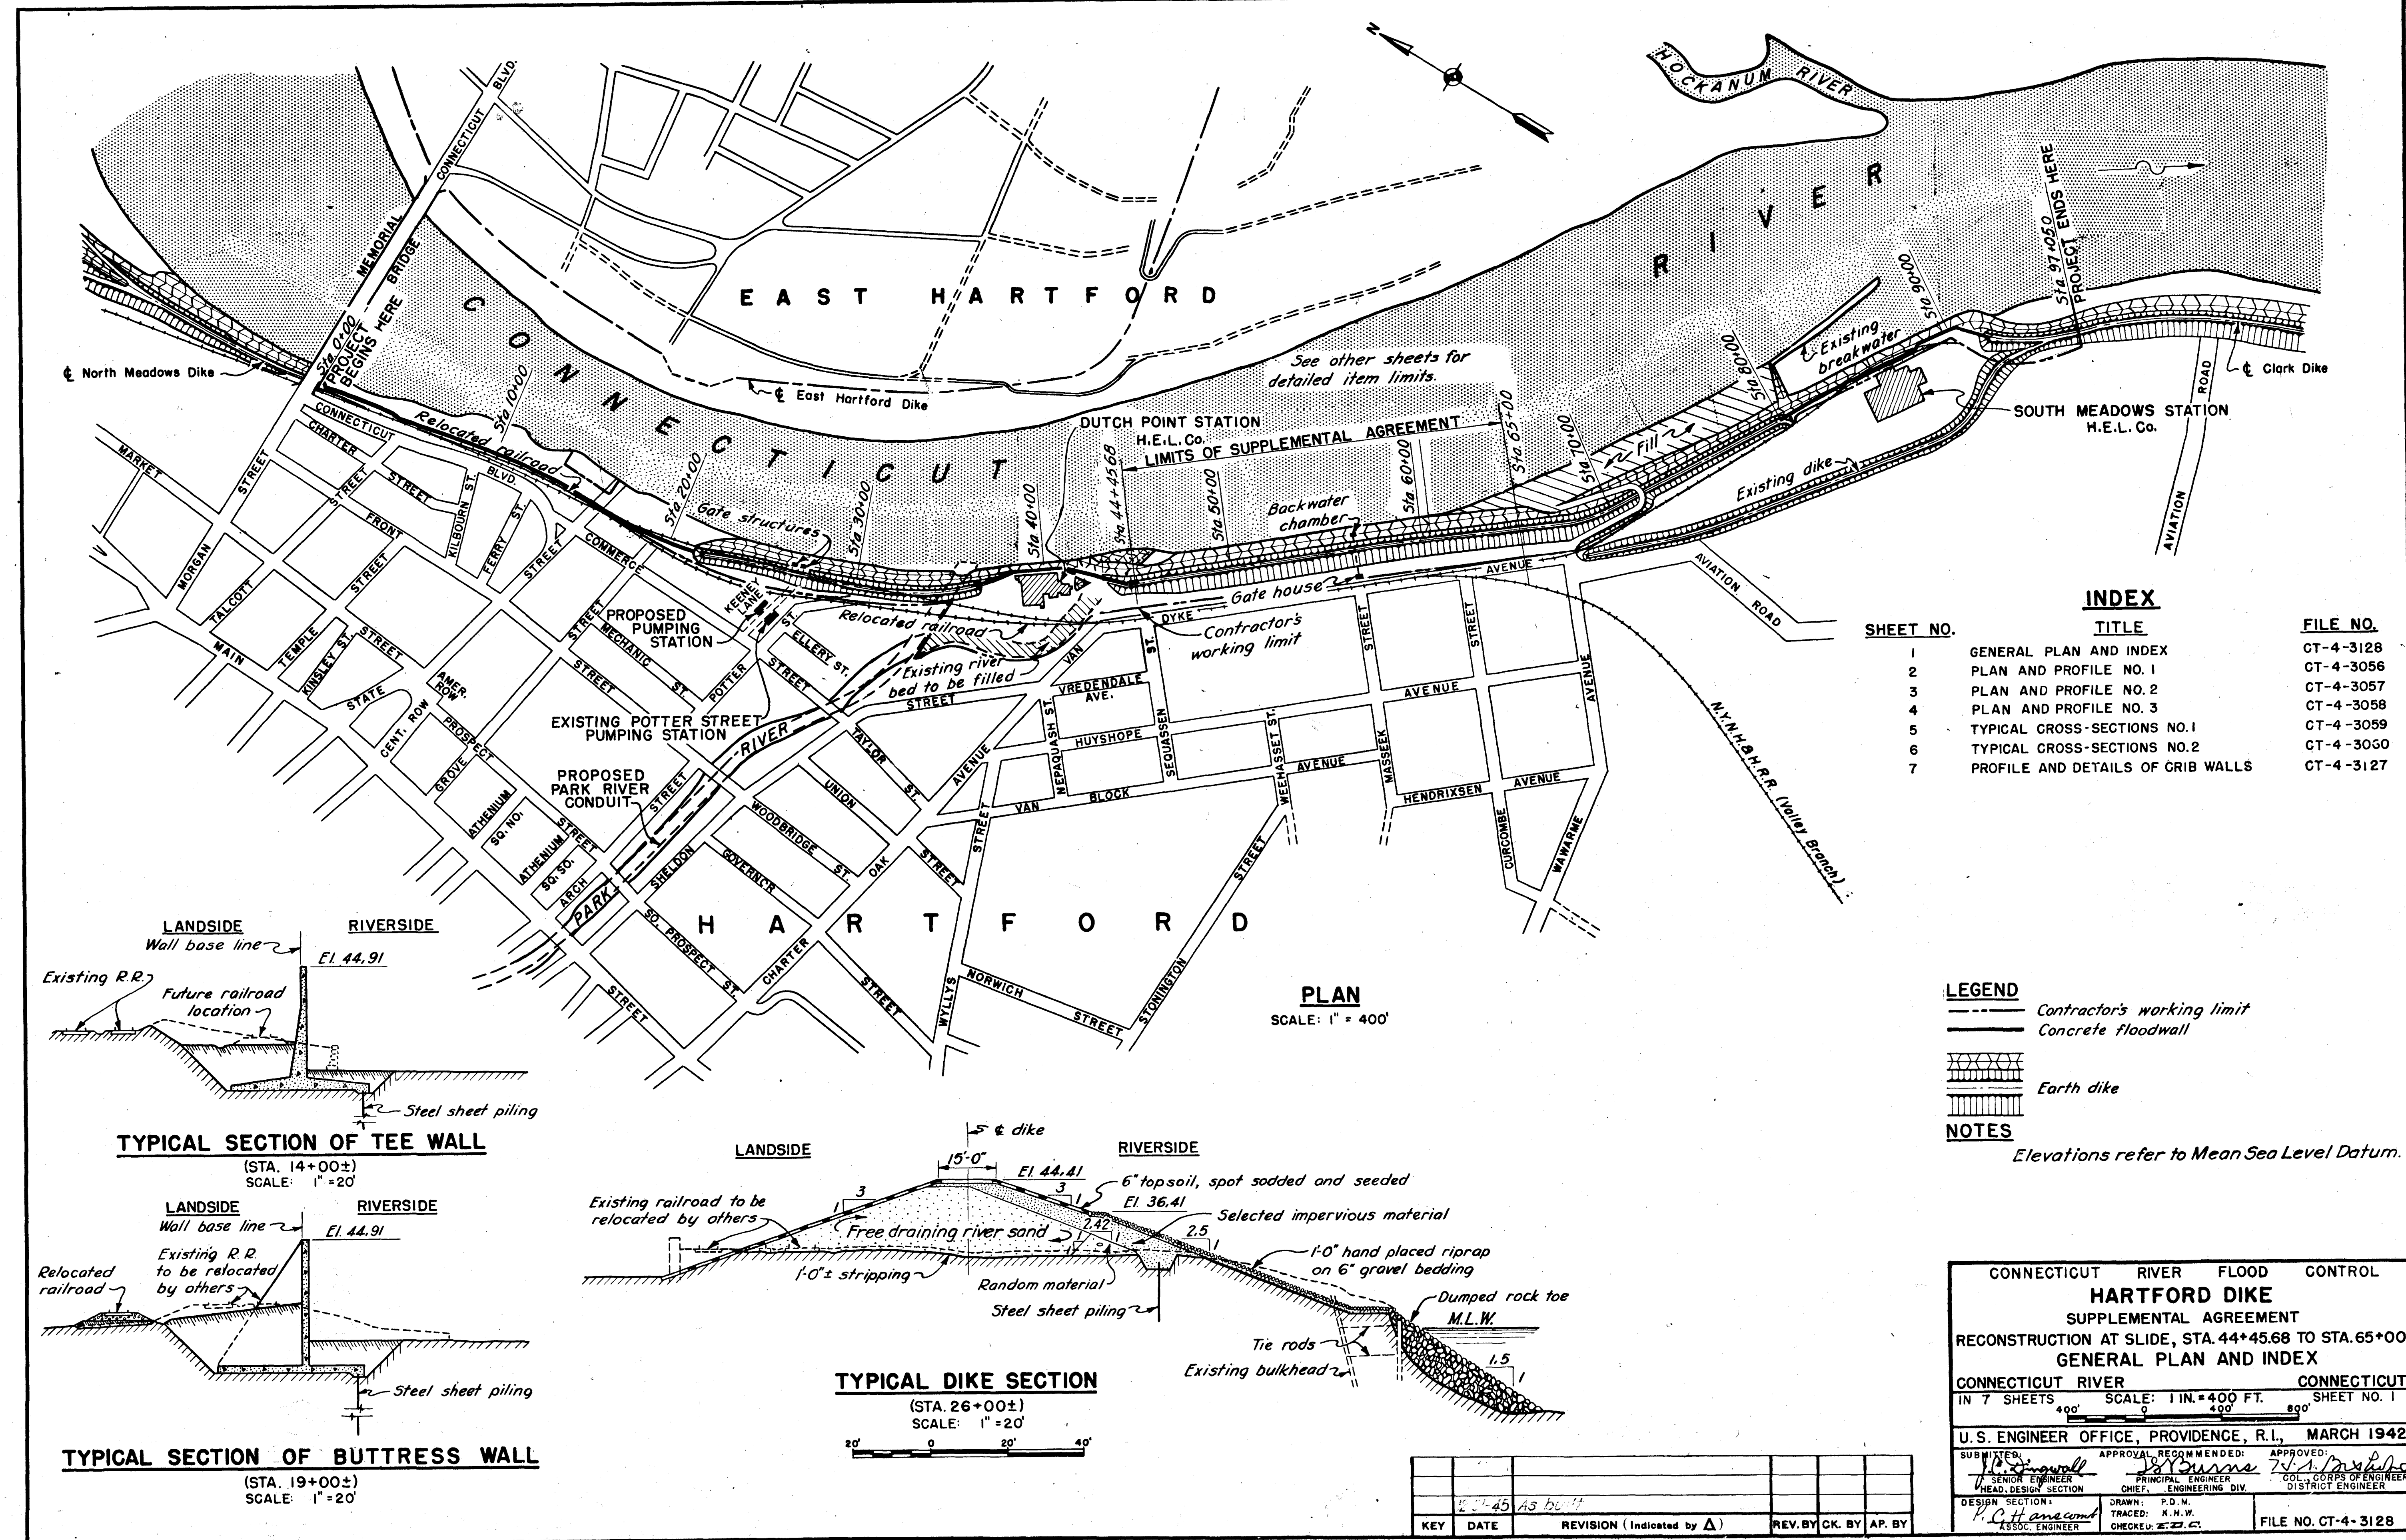

SHEET NO.	TITLE	FILE NO.
1	GENERAL PLAN AND INDEX	CT-4-3128
2	PLAN AND PROFILE NO. 1	CT-4-3056
3	PLAN AND PROFILE NO. 2	CT-4-3057
4	PLAN AND PROFILE NO. 3	CT-4-3058
5	TYPICAL CROSS-SECTIONS NO. 1	CT-4-3059
6	TYPICAL CROSS-SECTIONS NO. 2	CT-4-3060
7	PROFILE AND DETAILS OF GRIB WALLS	CT-4-3127

LEGEND
--- Contractor's working limit
--- Concrete floodwall
--- Earth dike

NOTES
Elevations refer to Mean Sea Level Datum.

CONNECTICUT RIVER FLOOD CONTROL			
HARTFORD DIKE			
SUPPLEMENTAL AGREEMENT			
RECONSTRUCTION AT SLIDE, STA. 44+45.68 TO STA. 65+00			
GENERAL PLAN AND INDEX			
CONNECTICUT RIVER	SCALE: 1 IN. = 400 FT.	CONNECTICUT	
IN 7 SHEETS		SHEET NO. 1	
U. S. ENGINEER OFFICE, PROVIDENCE, R.I., MARCH 1942			
SUBMITTED BY: <i>H. C. Ingwall</i>	APPROVAL RECOMMENDED: <i>H. C. Ingwall</i>	APPROVED: <i>H. C. Ingwall</i>	
SENIOR ENGINEER	PRINCIPAL ENGINEER	COL. CORPS OF ENGINEERS	
HEAD, DESIGN SECTION	CHIEF, ENGINEERING DIV.	DISTRICT ENGINEER	
DESIGN SECTION: <i>H. C. Ingwall</i>	DRAWN: <i>H. C. Ingwall</i>	TRACED: <i>H. C. Ingwall</i>	FILE NO. CT-4-3128
ASSOC. ENGINEER	CHECKED: <i>H. C. Ingwall</i>		

KEY	DATE	REVISION (Indicated by Δ)	REV. BY	CK. BY	AP. BY

File 11-14-3