



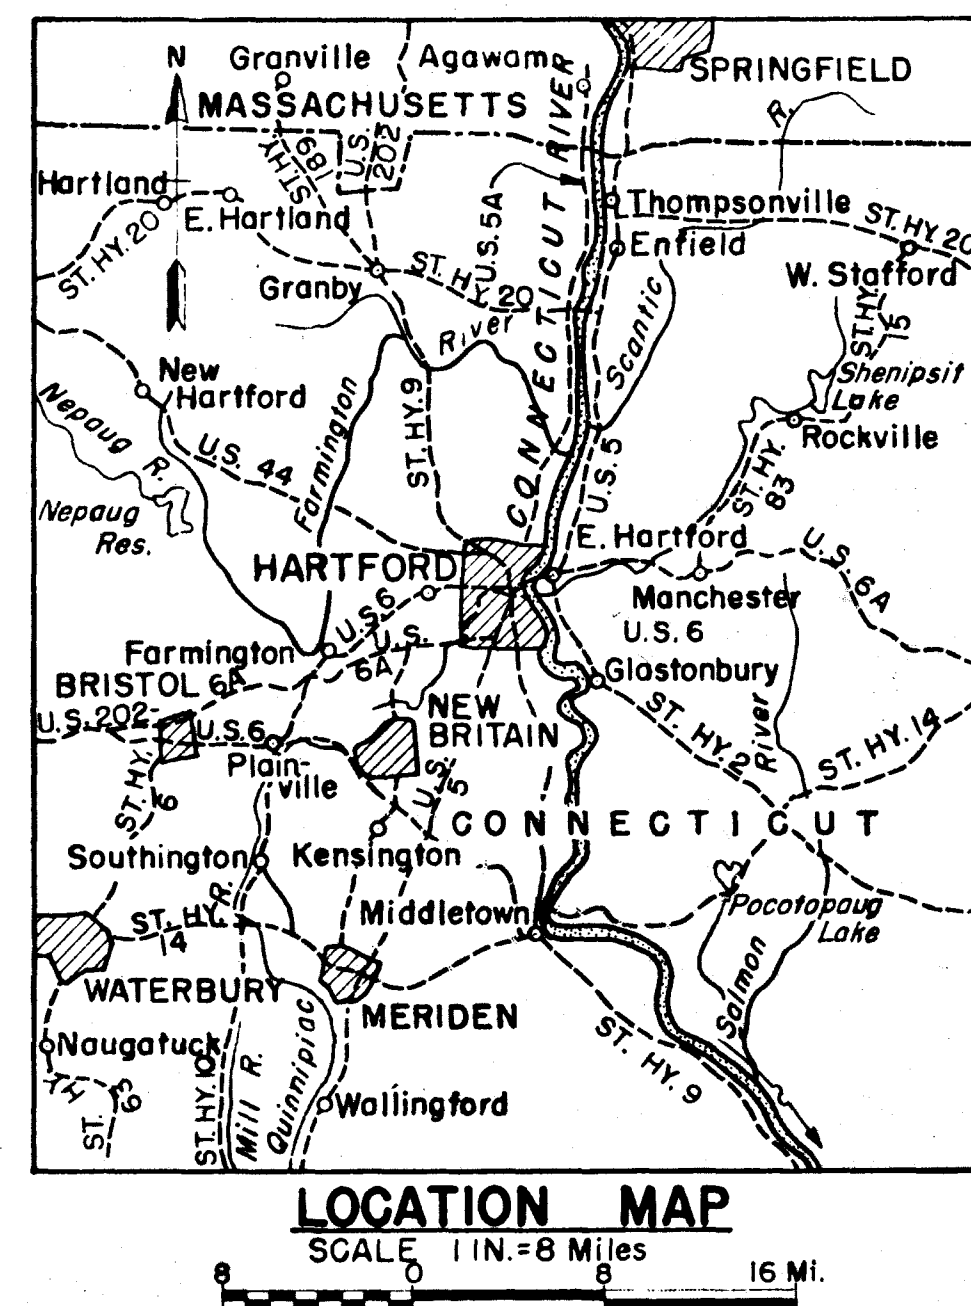

NOTE:
For complete index to
drawings on HT-5 & 7b, see
Sheet No. 1A, File No. CT-4-3918

INDEX TO DRAWINGS				INDEX TO DRAWINGS			
SHEET NO.	TITLE	FILE NO.	SHEET NO.	TITLE	FILE NO.	SHEET NO.	TITLE
1	PROJECT LOCATION AND INDEX	CT-4-2470	24	TYPICAL CROSS-SECTIONS NO. 1	CT-4-2484	90	WALL - STA. 10+31.19 TO STA. 15+11.19 - STEEL REINFORCEMENT
2	GENERAL PLAN	CT-4-2471	25	TYPICAL CROSS-SECTIONS NO. 2	CT-4-2485		
3	HYDROGRAPHS NO. 1	CT-3-1171	26	TYPICAL CROSS-SECTIONS NO. 3	CT-4-2486	91	WALL - STA. 15+11.19 TO STA. 16+31.19 - STEEL REINFORCEMENT
4	HYDROGRAPHS NO. 2	CT-3-1172	27	TYPICAL CROSS-SECTIONS NO. 4	CT-4-2487		
5	SUBSURFACE EXPLORATIONS NO. 1	CT-2-1274	28	TYPICAL CROSS-SECTIONS NO. 5	CT-4-2488	92	WALL - STA. 16+31.19 TO STA. 17+91.19 - STEEL REINFORCEMENT
6	SUBSURFACE EXPLORATIONS NO. 2	CT-2-1275	29	PLAN DETAILS AND SECTIONS - STA. 0+64.26 TO STA. 1+00	CT-4-2489		
7	SUBSURFACE EXPLORATIONS NO. 3	CT-2-1276	30	MASONRY DETAILS - MEMORIAL BRIDGE WING WALL	CT-4-2490	93	WALL - STA. 17+91.19 TO STA. 18+71.19 - STEEL REINFORCEMENT
8	SUBSURFACE EXPLORATIONS NO. 4	CT-2-1277	31	PLAN DETAILS AND SECTIONS AT STA. 4+71	CT-4-2491		
9	SUBSURFACE EXPLORATIONS NO. 5	CT-2-1278	32	WALL - DIKE CONNECTION AT STA. 22+00	CT-4-2492	94	WALL - STA. 18+71.19 TO STA. 19+11.19 - STEEL REINFORCEMENT
10	BORROW AREAS	CT-2-1279	33	PLAN AND PROFILE - KEENEY LANE AND POTTER ST. OUTLETS	CT-4-2493	95	WALL - STA. 19+11.19 TO STA. 20+31.19 - STEEL REINFORCEMENT
10A	BORROW AREA	CT-2-1299	34	CONDUIT DETAILS - KEENEY LANE	CT-4-2494		
11	RECORD OF BORROW EXPLORATIONS	CT-2-1280	35	GATE STRUCTURE DETAILS - KEENEY LANE	CT-4-2495	96	WALL - STA. 20+31.19 TO STA. 21+11.19 - STEEL REINFORCEMENT
11A	RIVER CROSS-SECTIONS	CT-2-1298	36	GATE STRUCTURE DETAILS - POTTER STREET	CT-4-2496		
12	PLAN AND PROFILE NO. 1	CT-4-2472	37	PLAN DETAILS AND SECTIONS - KEENEY LANE AND POTTER ST. OUTLETS	CT-4-2497	97	WALL - STA. 21+11.19 TO STA. 21+76.19 - STEEL REINFORCEMENT
13	PLAN AND PROFILE NO. 2	CT-4-2473	38	PARK RIVER CONTRACTOR'S WORK AREA	CT-4-2498	98	WALL TRANSITION - STA. 21+76.19 TO STA. 22+09.36 - STEEL REINFORCEMENT
14	PLAN AND PROFILE NO. 3	CT-4-2474	39	PLAN DETAILS AND SECTIONS - STA. 35+00 TO STA. 39+00	CT-4-2499	99	CUT-OFF WALL AND REG. WALL - STA. 35+54 TO STA. 38+21
15	PLAN AND PROFILE NO. 4	CT-4-2475	40	CORNER DETAILS NO. 1 - STA. 38+47 & STA. 41+02	CT-4-2500		
16	PLAN AND PROFILE NO. 5	CT-4-2476	41	CORNER DETAILS NO. 2 - STA. 38+47 & STA. 41+02	CT-4-2501	100	WALL DETAILS - STA. 38+21.13 TO STA. 38+41.13
17	PLAN AND PROFILE NO. 6	CT-4-2477	42	KEY PLAN OF EXISTING STRUCTURES - DUTCH POINT STATION	CT-4-2502	101	WALL DETAILS - DUTCH POINT STATION - STEEL REINFORCEMENT NO. 1
18	PLAN AND PROFILE NO. 7	CT-4-2478	43	DETAIL PLAN - DUTCH POINT STATION	CT-4-2503	102	WALL DETAILS - DUTCH POINT STATION - STEEL REINFORCEMENT NO. 2
19	PLAN AND PROFILE NO. 8	CT-4-2479	44	PLAN OF CONCRETE FLUME - DUTCH POINT STATION	CT-4-2504	103	WALL DETAILS - DUTCH POINT STATION - STEEL REINFORCEMENT NO. 3
20	PLAN AND PROFILE NO. 9	CT-4-2480	45	STEEL "H" PILING LAYOUT - DUTCH POINT STATION	CT-4-2505	104	WALL DETAILS - DUTCH POINT STATION - STEEL REINFORCEMENT NO. 4
21	PLAN AND PROFILE NO. 10	CT-4-2481	46	CONCRETE WALL DETAILS NO. 1 - DUTCH POINT STATION	CT-4-2506	105	REINFORCED SCHEDULE - BASE - STA. 39+06.50 TO STA. 41+12.63
22	PLAN AND PROFILE NO. 11	CT-4-2482	47	CONCRETE WALL DETAILS NO. 2 - DUTCH POINT STATION	CT-4-2507	106	WALL - STA. 41+12.63 TO STA. 43+82.63 - STEEL REINFORCEMENT
23	PLAN AND PROFILE NO. 12	CT-4-2483	48	ACCESS STRUCTURE TO SCREEN HOUSE - DUTCH POINT STATION	CT-4-2508	107	WALL - STA. 43+82.63 TO STA. 44+45.68 - STEEL REINFORCEMENT
24	PIPE ACCESS PITS	CT-4-3140	49	MANHOLE DETAILS - DUTCH POINT STATION	CT-4-2509	108	CUT-OFF WALL AND REG. WALL - STA. 44+45.68 TO STA. 46+86.5
25	KEY PLAN OF EXISTING STRUCTURES	CT-4-3141	50	MISCELLANEOUS DETAILS NO. 1 - DRAIN THROUGH WALL	CT-4-2510	109	KEENEY LANE CONDUIT AND GATE STRUCTURE - STEEL REINFORCEMENT NO. 1
26	DETAIL PLAN - DUTCH POINT STATION	CT-4-3142	51	MISCELLANEOUS DETAILS NO. 2 - PILE BULKHEAD	CT-4-2511	110	KEENEY LANE CONDUIT AND GATE STRUCTURE - STEEL REINFORCEMENT NO. 2
27	PLAN AND PROFILE NO. 3A	CT-4-3143	52	FOUNDATION TREATMENT PLAN - PARK RIVER	CT-4-2512	111	POTTER STREET GATE STRUCTURE - STEEL REINFORCEMENT
28	PLAN AND PROFILE NO. 3B	CT-4-3144	53	WALL DETAIL AT STA. 42+82.63	CT-4-2513	112	MASSEK STREET GATE HOUSE AND CONDUIT - STEEL REINFORCEMENT NO. 1
29	TYPICAL CROSS SECTIONS NO. 5A	CT-4-3145	54	WALL - DIKE CONNECTION - STA. 42+25 TO STA. 45+45	CT-4-2514	113	MASSEK STREET GATE HOUSE AND CONDUIT - STEEL REINFORCEMENT NO. 2
			55	PLAN AND PROFILE - MASSEK STREET OUTLET	CT-4-2515	114	WALL DETAILS - STA. 79+86.5 TO STA. 85+17.5 - STEEL REINFORCEMENT
			56	CONDUIT DETAILS - MASSEK STREET	CT-4-2516	115	STOP-LOG STRUCTURE NO. 1 - STEEL REINFORCEMENT
			57	GATE HOUSE DETAILS - MASSEK STREET	CT-4-2517	116	STOP-LOG STRUCTURE NO. 2 - STEEL REINFORCEMENT
			58	BACKWATER GATE CHAMBER - MASSEK STREET	CT-4-2518	117	WALL DETAILS - STA. 85+97.5 TO STA. 89+17.67 - STEEL REINFORCEMENT
			59	DIKE - WALL CONNECTION - STA. 80+10	CT-4-2519	118	WALL DETAILS - STA. 85+97.5 TO STA. 86+37.5 - STEEL REINFORCEMENT
			60	BULKHEAD DOOR DETAILS - STA. 80+64	CT-4-2520	119	WALL DETAILS - STA. 86+37.5 TO STA. 87+17.5 - STEEL REINFORCEMENT
			61	DETAIL PLAN AND PROFILE - STA. 86+50 TO STA. 88+90	CT-4-2521	120	STOP-LOG STRUCTURE NO. 1 - STEEL REINFORCEMENT
			62	DETAIL PLAN AND PROFILE - STA. 88+90 TO STA. 91+15	CT-4-2522	121	STOP-LOG STRUCTURE NO. 2 - STEEL REINFORCEMENT
			63	DIKE WALL CONNECTION - STA. 91+95	CT-4-2523	122	WALL DETAILS - STA. 89+17.67 TO STA. 90+91 - STEEL REINFORCEMENT
			63A	DETAIL OF ROOF DRAIN OUTFALL AT STA. 84+21.2	CT-4-2524	123	WALL DETAILS - STA. 89+17.67 TO STA. 90+91 - STEEL REINFORCEMENT
			64	SOUTH MEADOWS STATION	CT-4-2525	124	WALL DETAILS - STA. 90+91 TO STA. 91+33.01 - STEEL REINFORCEMENT
			65	STOP-LOG STRUCTURE NO. 1 - SOUTH MEADOWS STATION	CT-4-2526	125	WALL DETAILS - STA. 91+33.01 TO STA. 92+30 - STEEL REINFORCEMENT
			66	STOP-LOG STRUCTURE NO. 2 - SOUTH MEADOWS STATION	CT-4-2527	126	GENERAL WALL DETAILS - STEEL REINFORCEMENT NO. 1
			67	MISCELLANEOUS CONCRETE DETAILS NO. 1 - SOUTH MEADOWS STATION	CT-4-2528	127	GENERAL WALL DETAILS - STEEL REINFORCEMENT NO. 2
			68	MISCELLANEOUS CONCRETE DETAILS NO. 2 - SOUTH MEADOWS STATION	CT-4-2529		
			69	MANHOLE DETAILS - STA. 72+50 TO STA. 96+26	CT-4-2530		
			70	ARCHITECTURAL WALL DETAILS	CT-4-2531		
			71	CONCRETE WALL SECTIONS NO. 1	CT-4-2532		
			72	CONCRETE WALL SECTIONS NO. 2	CT-4-2533		
			73	CONCRETE WALL SECTIONS NO. 3	CT-4-2534		
			74	CONCRETE WALL SECTIONS NO. 4	CT-4-2535		
			75	CONCRETE WALL SECTIONS NO. 5	CT-4-2536		
			76	CONCRETE WALL SECTIONS NO. 6	CT-4-2537		
			77	CONCRETE WALL SECTIONS NO. 7	CT-4-2538		
			78	STEEL SHEET PILING LAYOUT NO. 1	CT-4-2539		
			79	STEEL SHEET PILING LAYOUT NO. 2	CT-4-2540		
			80	STEEL SHEET PILING LAYOUT NO. 3	CT-4-2541		
			81	STEEL SHEET PILING LAYOUT NO. 4	CT-4-2542		
			82	STEEL SHEET PILING LAYOUT NO. 5	CT-4-2543		
			83	STEEL SHEET PILING LAYOUT NO. 6	CT-4-2544		
			84	STEEL SHEET PILING LAYOUT NO. 7			
			85	STEEL SHEET PILING LAYOUT NO. 8			
			86	WALL - STA. 0+64.26 TO STA. 0+77.14 - STEEL REINFORCEMENT NO. 1			
			87	WALL - STA. 0+64.26 TO STA. 0+77.14 - STEEL REINFORCEMENT NO. 2			
			88	WALL - STA. 0+77.14 TO STA. 3+97.14 - STEEL REINFORCEMENT			
			89	WALL - STA. 3+97.14 TO STA. 5+11.19 - STEEL REINFORCEMENT			
				WALL - STA. 5+11.19 TO STA. 10+31.19 - STEEL REINFORCEMENT			

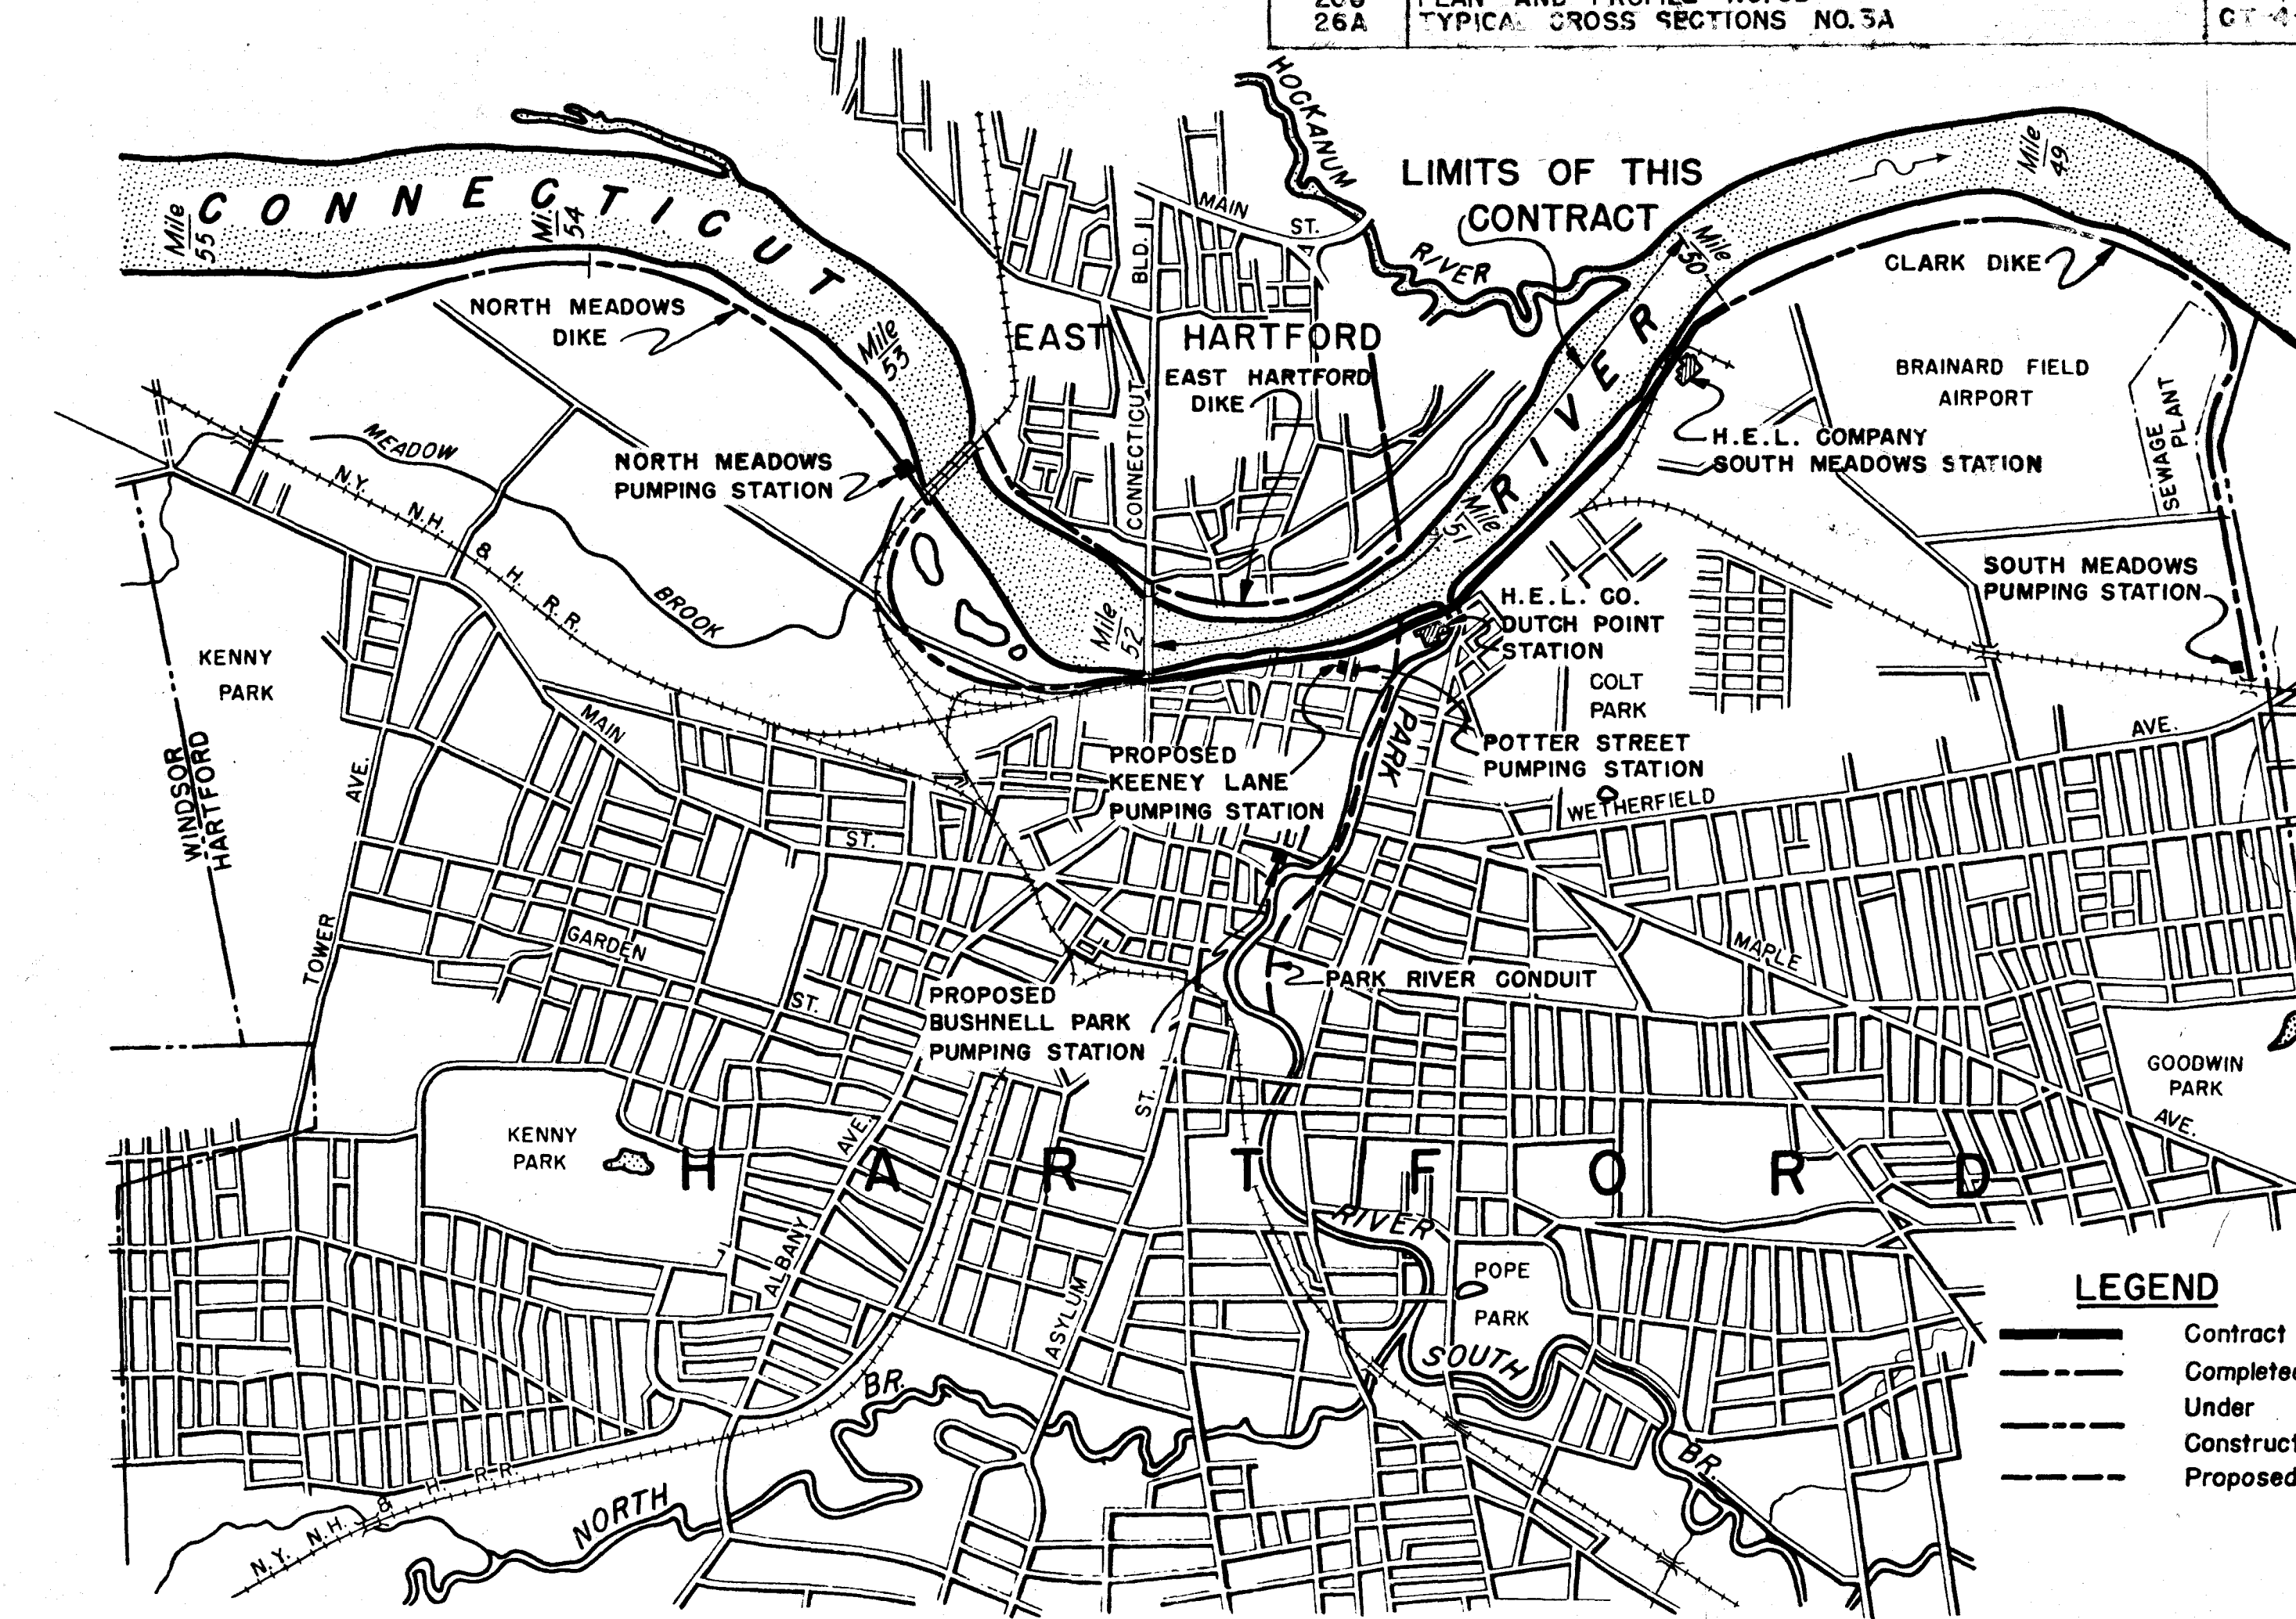

VICINITY MAP

KEY	DATE	REVISION	KEY	DATE	REVISION	KEY	DATE	REVISION	KEY	DATE	REVISION
1	5/6/43	Sheets Nos. 42B & 43A added and note added to Sheets Nos. 42 & 43	2	11/24/42	Sheet No. 42A Added	3	5/28/42	Sheet No. 20A Added	4	5/5/41	Sheets added, file Nos. changed.
5	3/10/41	Sheets added, titles and file nos. changed	6	2/14/41	Sheet No. 127 added	7	8/26/40	Titles revised, file nos. changed	8	5/5/41	Sheets added, file Nos. changed.
9	5/5/41	Sheets added, file Nos. changed.	10	5/5/41	Sheets added, file Nos. changed.	11	5/5/41	Sheets added, file Nos. changed.	12	5/5/41	Sheets added, file Nos. changed.