



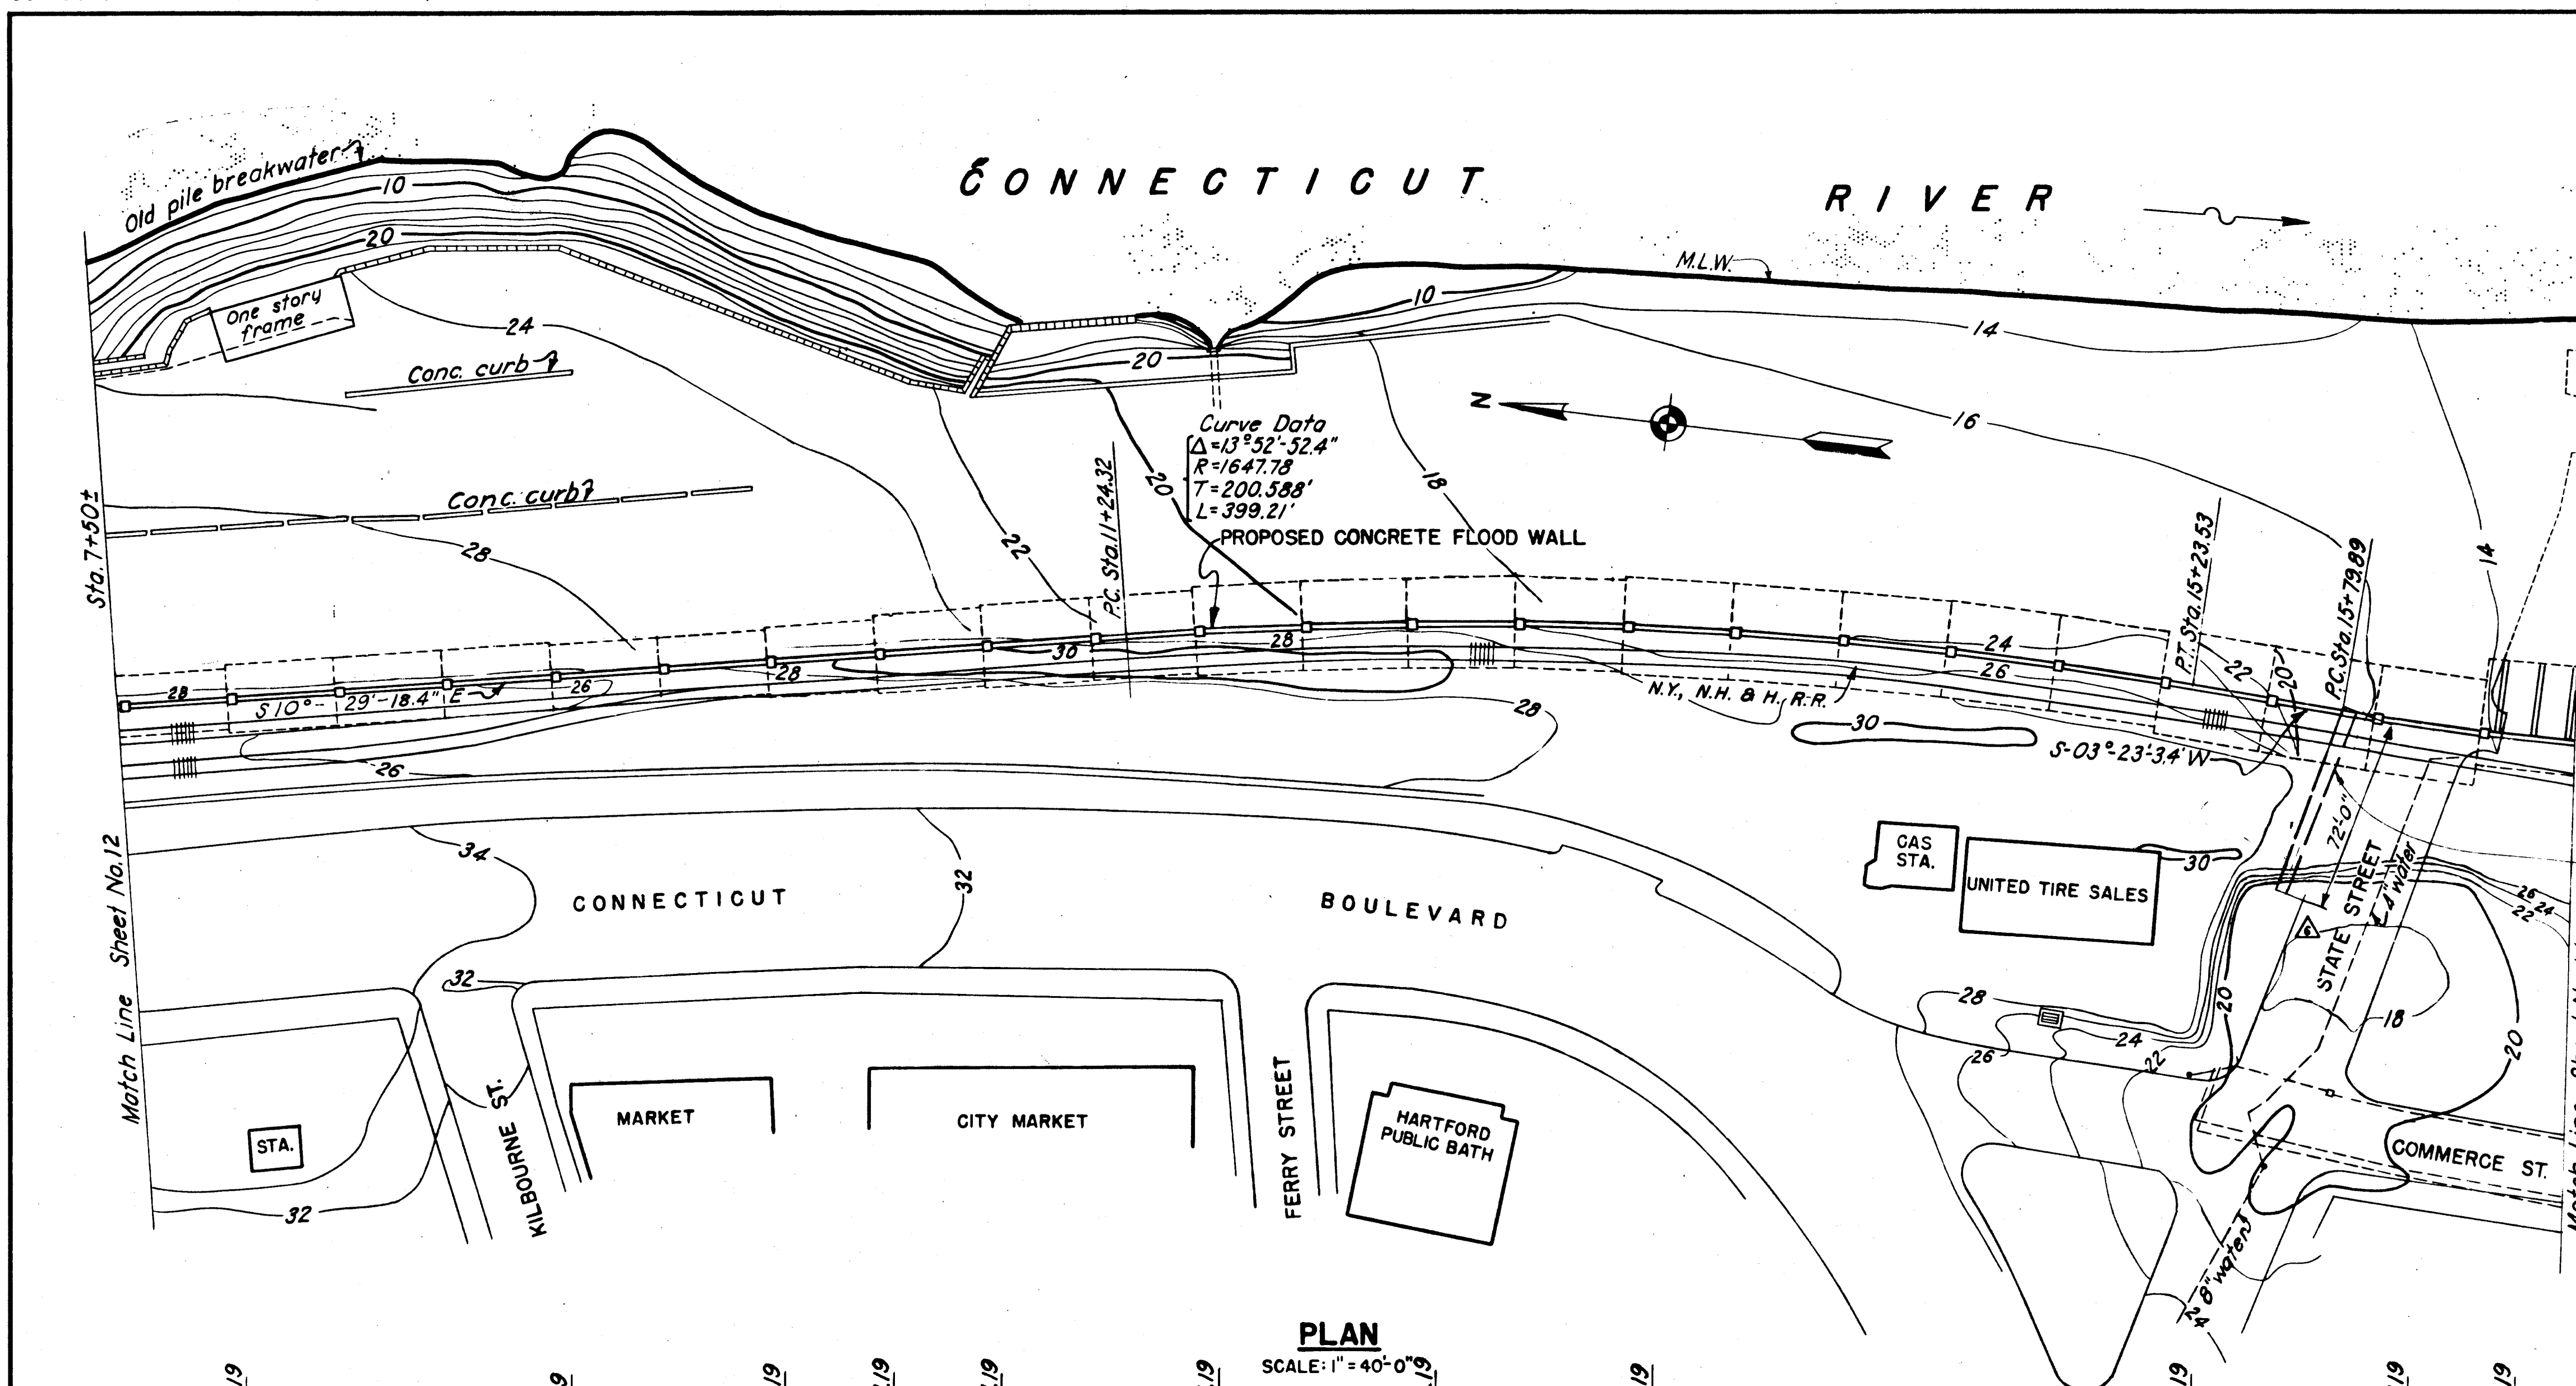

| STATION COORDINATES |            |            |
|---------------------|------------|------------|
| STATION             | NORTHINGS  | EASTINGS   |
| P.O.T. Sta. 8+23.63 | N-51892.85 | E-70576.74 |
| P.C. Sta. 11+24.32  | N-51597.18 | E-70631.47 |
| P.T. Sta. 15+23.53  | N-51199.71 | E-70656.12 |
| P.C. Sta. 15+79.89  | N-51143.45 | E-70652.78 |

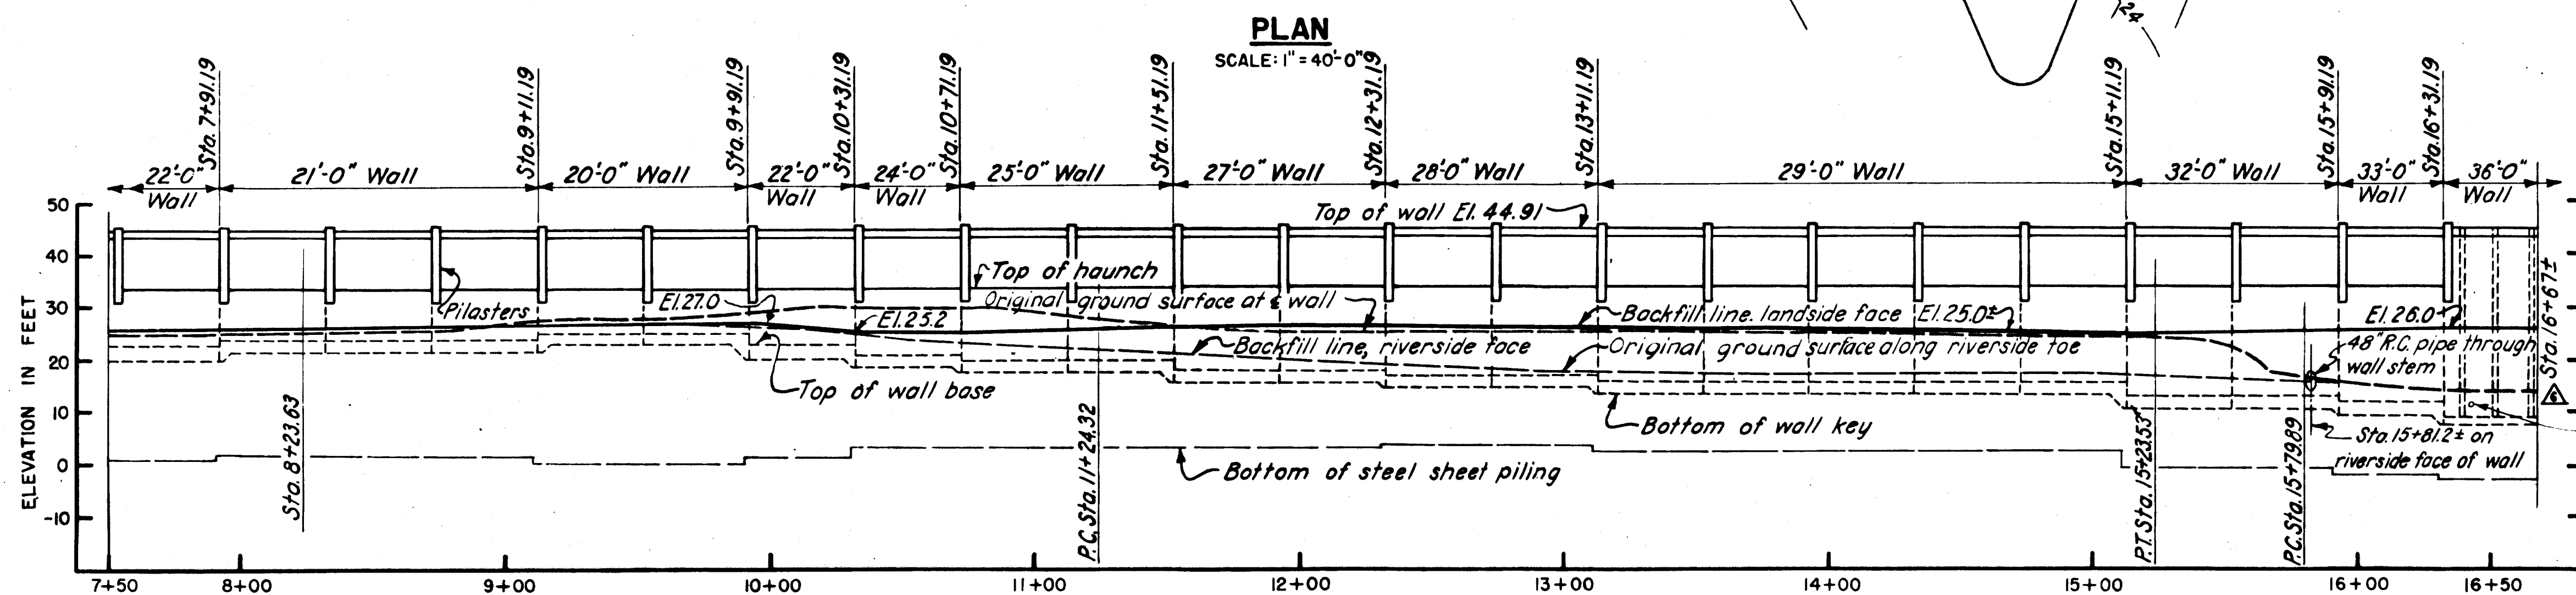

## NOTES

For general notes applying to this sheet see Sheet No. 12.

Alignment data refers to west face of proposed walls.

48" R.C. pipe through wall stem

6" C.I. pipe sleeve Sta. 16+40.5 Invert El. 12.29 for proposed future water line to dock.

|                                                  |                              |                    |  |
|--------------------------------------------------|------------------------------|--------------------|--|
| CONNECTICUT RIVER FLOOD CONTROL                  |                              |                    |  |
| HARTFORD DIKE                                    |                              |                    |  |
| RIVERFRONT, MORGAN ST. TO STA. 97+05             |                              |                    |  |
| PLAN AND PROFILE NO. 2                           |                              |                    |  |
| CONNECTICUT RIVER                                |                              | CONNECTICUT        |  |
| IN 135 SHEETS                                    |                              | SHEET NO. 13       |  |
| U.S. ENGINEER OFFICE, PROVIDENCE, R.I., MAY 1940 |                              |                    |  |
| SUBMITTED:                                       | APPROVAL RECOMMENDED:        | APPROVED:          |  |
| Head (S. Nipher)                                 | Chief (S. Nipher)            | District Engineer  |  |
| SENIOR ENGINEER                                  | PRINCIPAL ENGINEER           | DISTRICT ENGINEER  |  |
| HEAD, DESIGN SECTION                             | CHIEF, F.C. ENGINEERING DIV. | DISTRICT ENGINEER  |  |
| DESIGNED:                                        | DRAWN:                       | FISCAL YEAR 1940   |  |
| Checked: H.A.V.                                  | Checked: L.O.C.              | FILE NO. CT-4-2473 |  |