




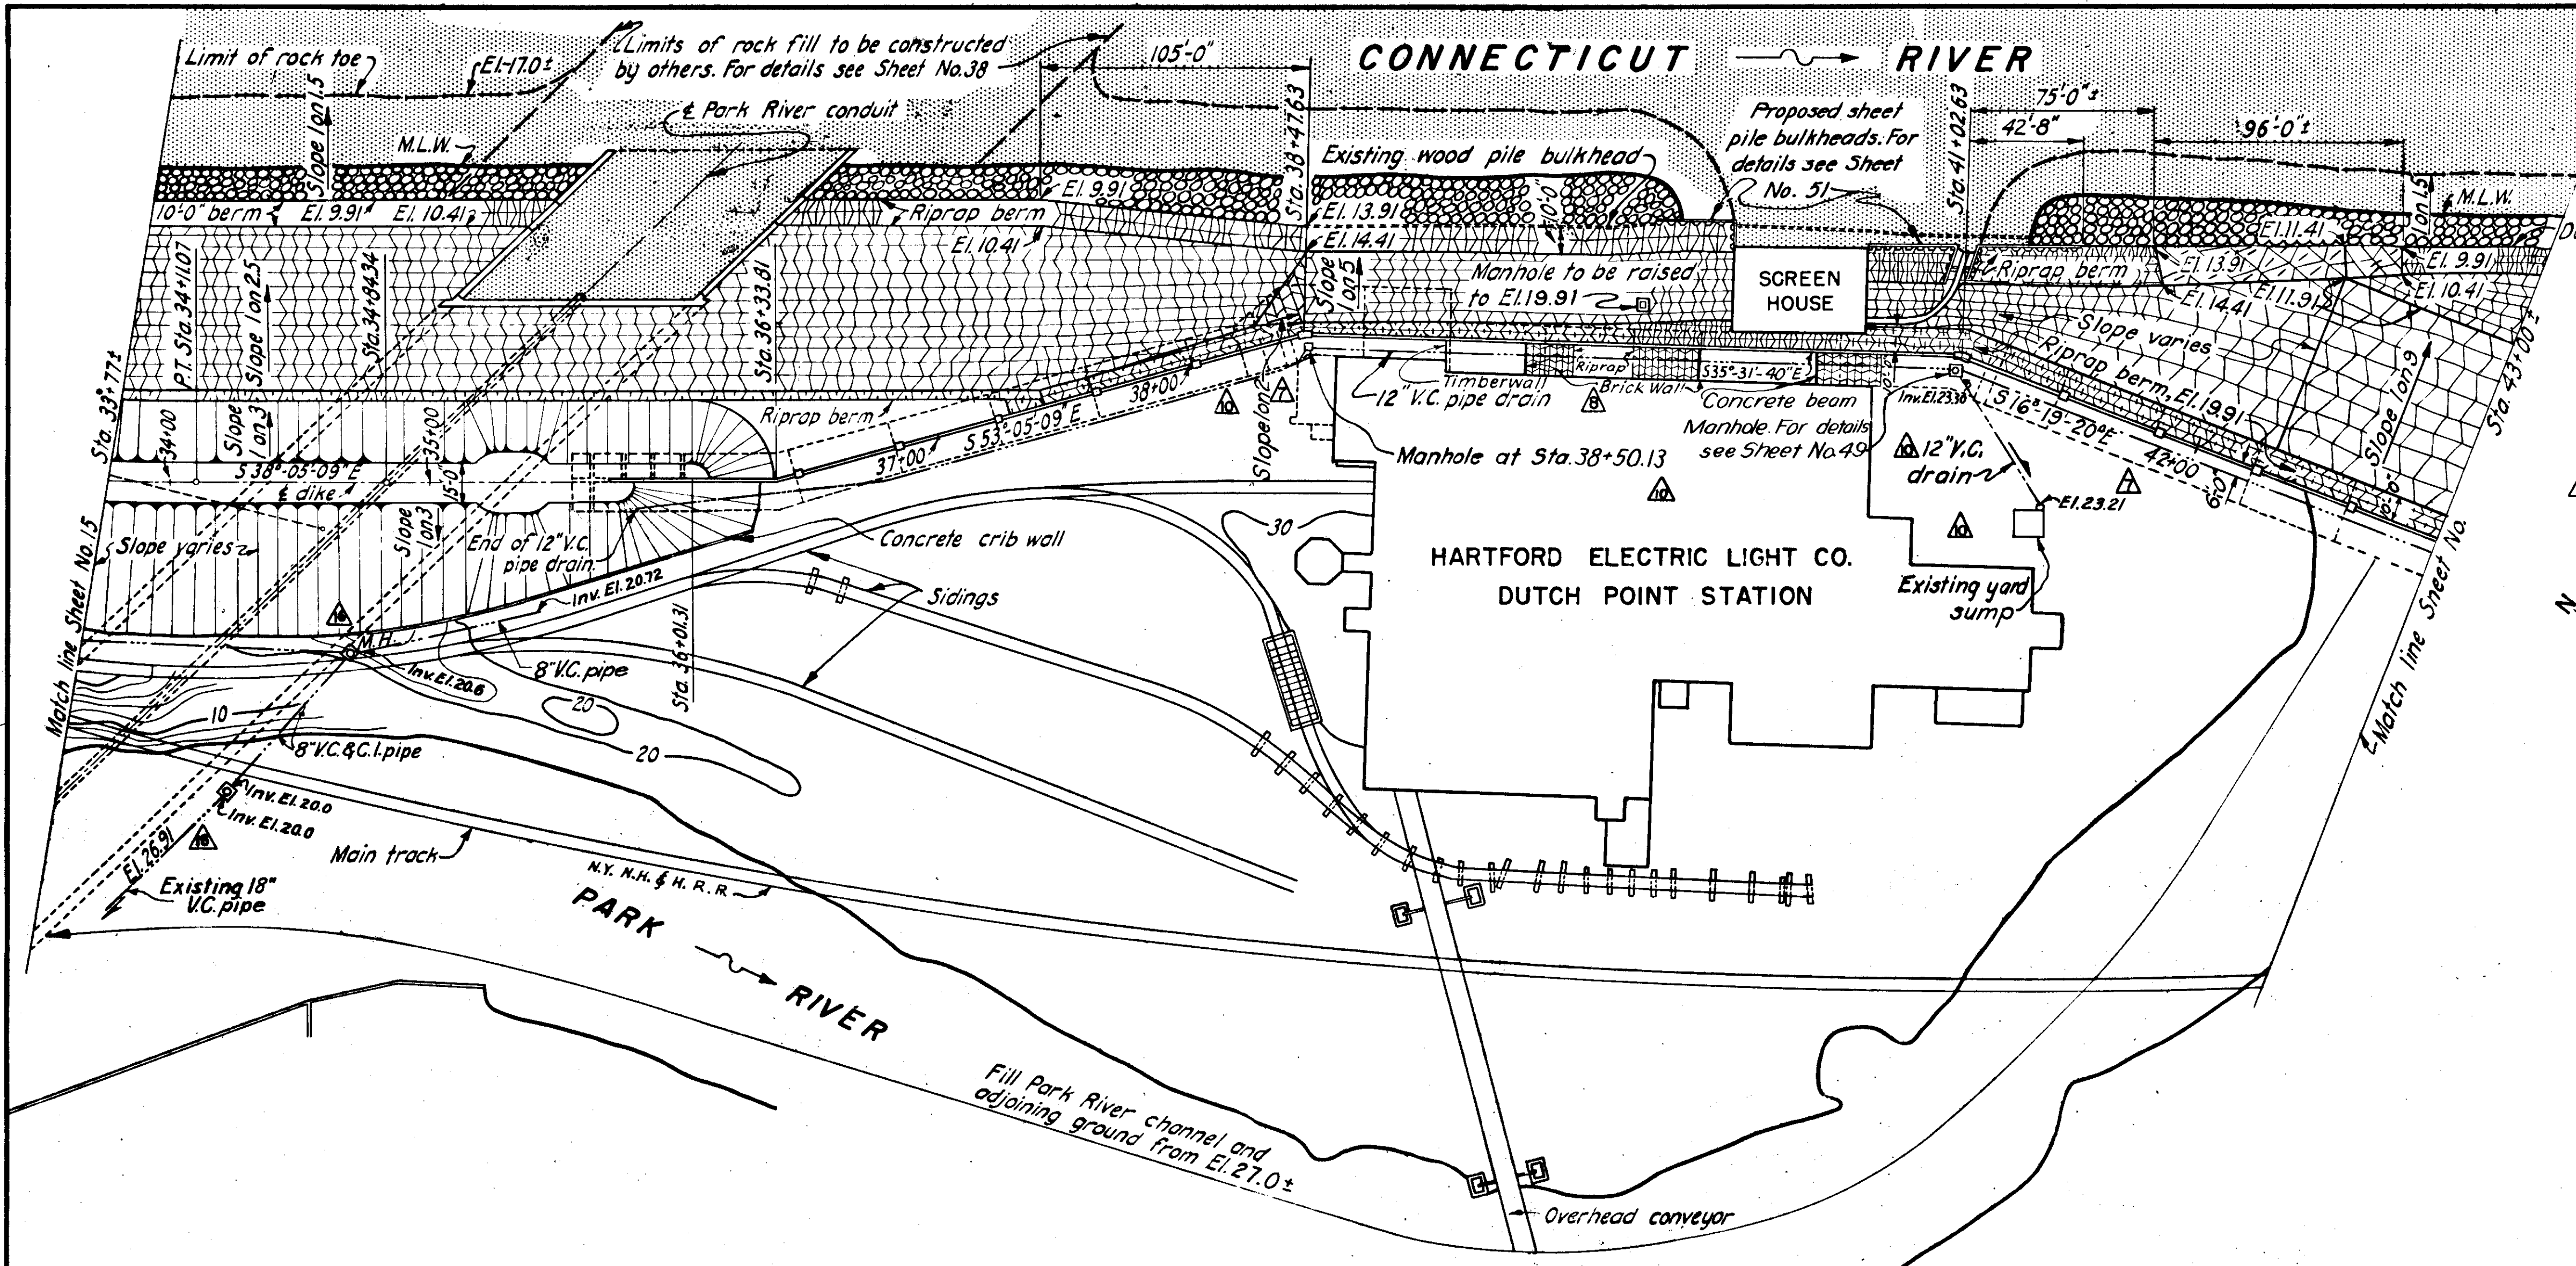

STATION COORDINATES		
STATION	NORTHINGS	EASTINGS
P.T. Sta. 34+11.07	N 49403.78	E 71160.81
Angle Sta. 36+33.81	N 49228.47	E 71298.20
Angle Sta. 38+47.63	N 49100.04	E 71469.16
Angle Sta. 41+02.63	N 48892.52	E 71617.34

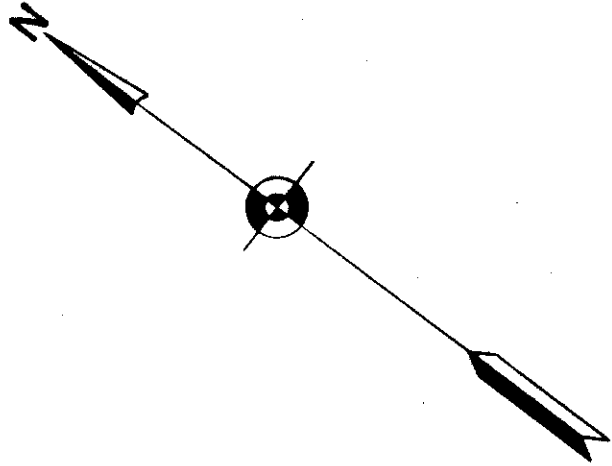

PLAN
SCALE: 1" = 40'

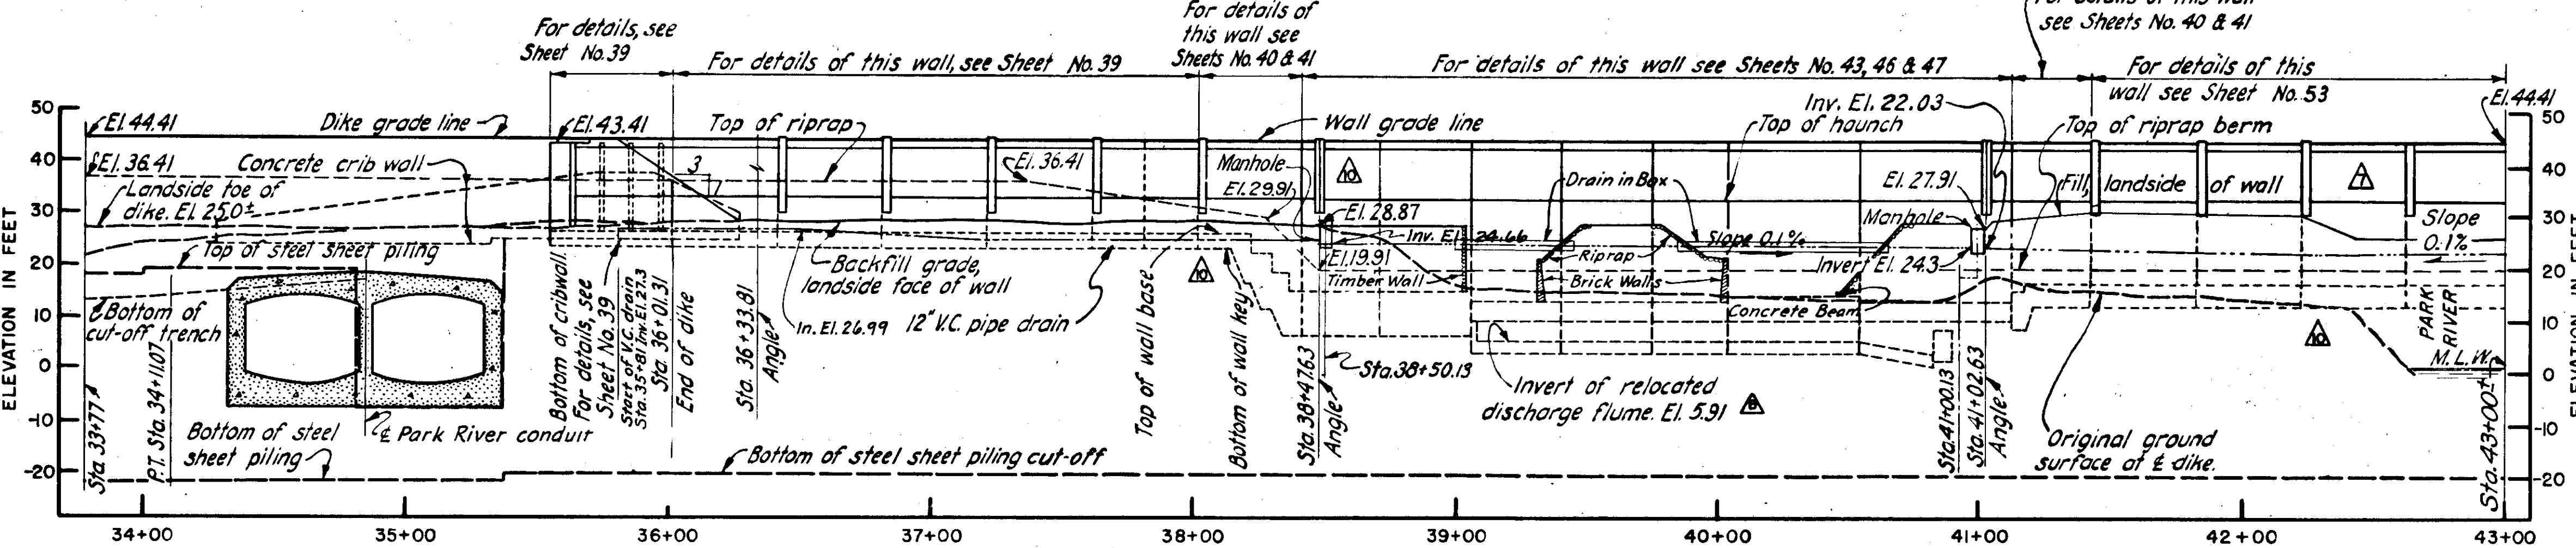

PROFILE

SCALES: HOR. 1" = 40'
VERT. 1" = 20'

NOTES

For general notes applying to this sheet see Sheet No. 12.
Alignment data refers to west face of proposed wall.

CONNECTICUT RIVER FLOOD CONTROL		
HARTFORD DIKE		
RIVERFRONT, MORGAN ST. TO STA. 97+05		
PLAN AND PROFILE NO. 5		
CONNECTICUT RIVER	SCALE: 1 IN. = 40 FT.	CONNECTICUT
IN 135 SHEETS	40' 0' 40'	SHEET NO. 16
U.S. ENGINEER OFFICE, PROVIDENCE, R.I., MAY 1940		
SUBMITTED: <i>David B. Higgins</i>	APPROVAL: <i>W.C. Burns</i>	APPROVED: <i>W.C. Burns</i>
SENIOR ENGINEER	PRINCIPAL ENGINEER	LT COL. CORPS OF ENGINEERS
HEAD DESIGN SECTION	CHIEF, P.C. ENGINEERING DIV.	DISTRICT ENGINEER
DESIGNED: <i>W.C. Burns</i>	DRAWN: D.W.C. A.N.J.K.	FISCAL YEAR 1940
LOC. ENGINEER	TRACED: M.H.M.	FILE NO. GT-4-2476
CHECKED: <i>W.C. Burns</i>	CHECKED: <i>W.C. Burns</i>	