



DETAIL OF EXPANSION JOINT & WATER STOP

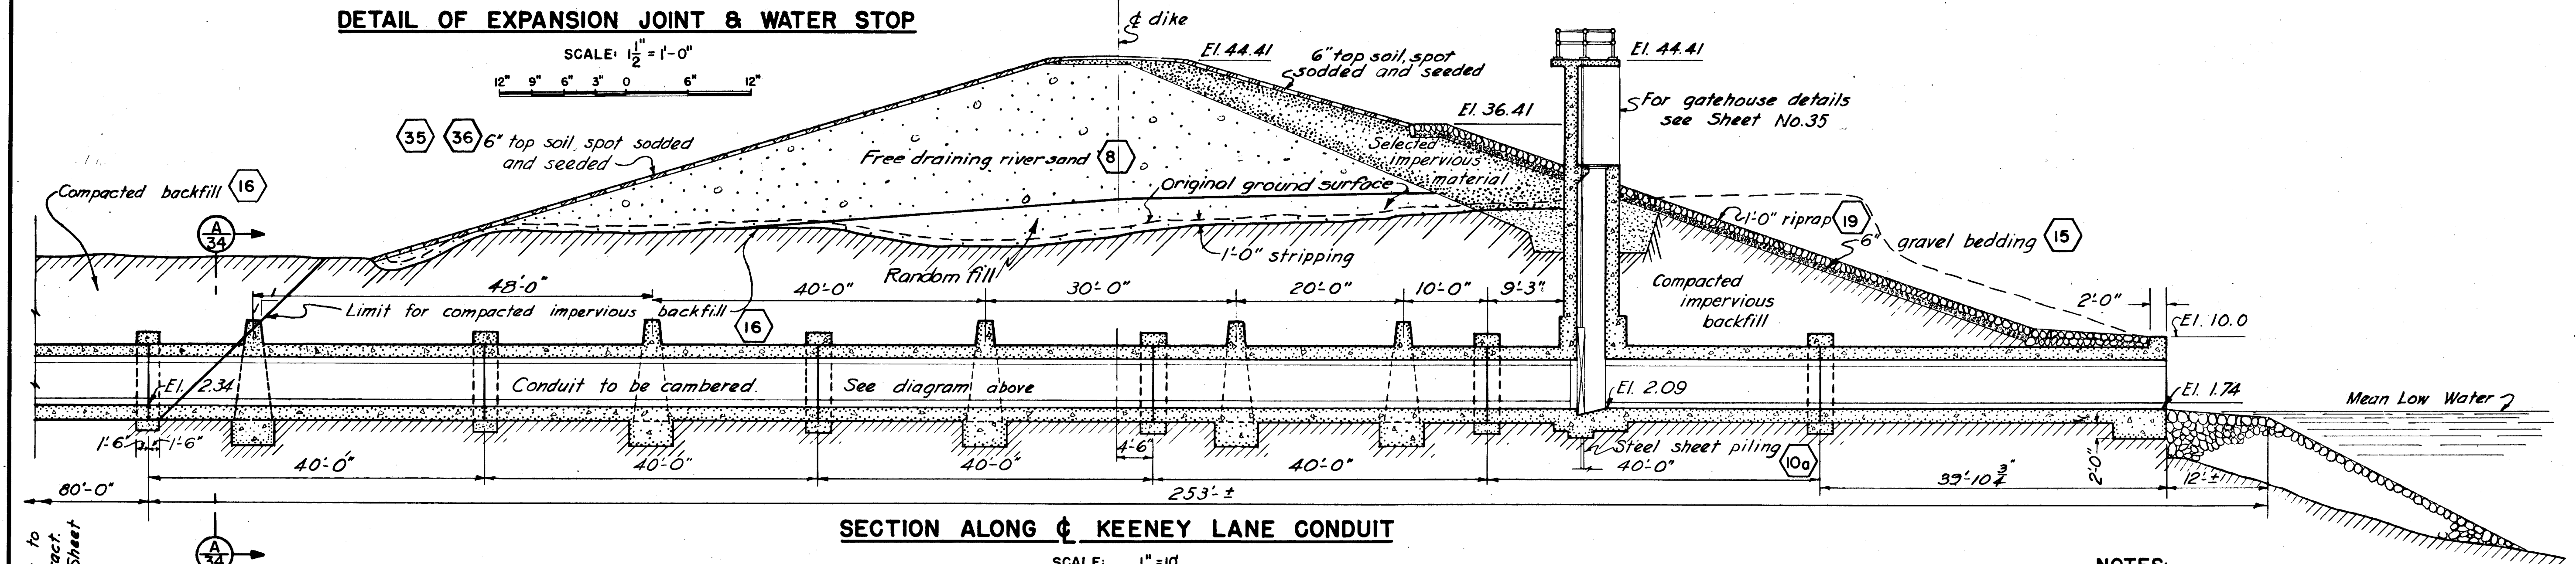


NOTES:

All elevations refer to Mean Sea Level Datum.
All concrete shown on this sheet shall be Class "A" and will be paid for under Item No. 24.
For steel reinforcement details see Sheets Nos. 107 and 108.
For rock toe treatment at outlet see Sheet No. 37.
Figures in hexagons indicate item numbers under which payment will be made.

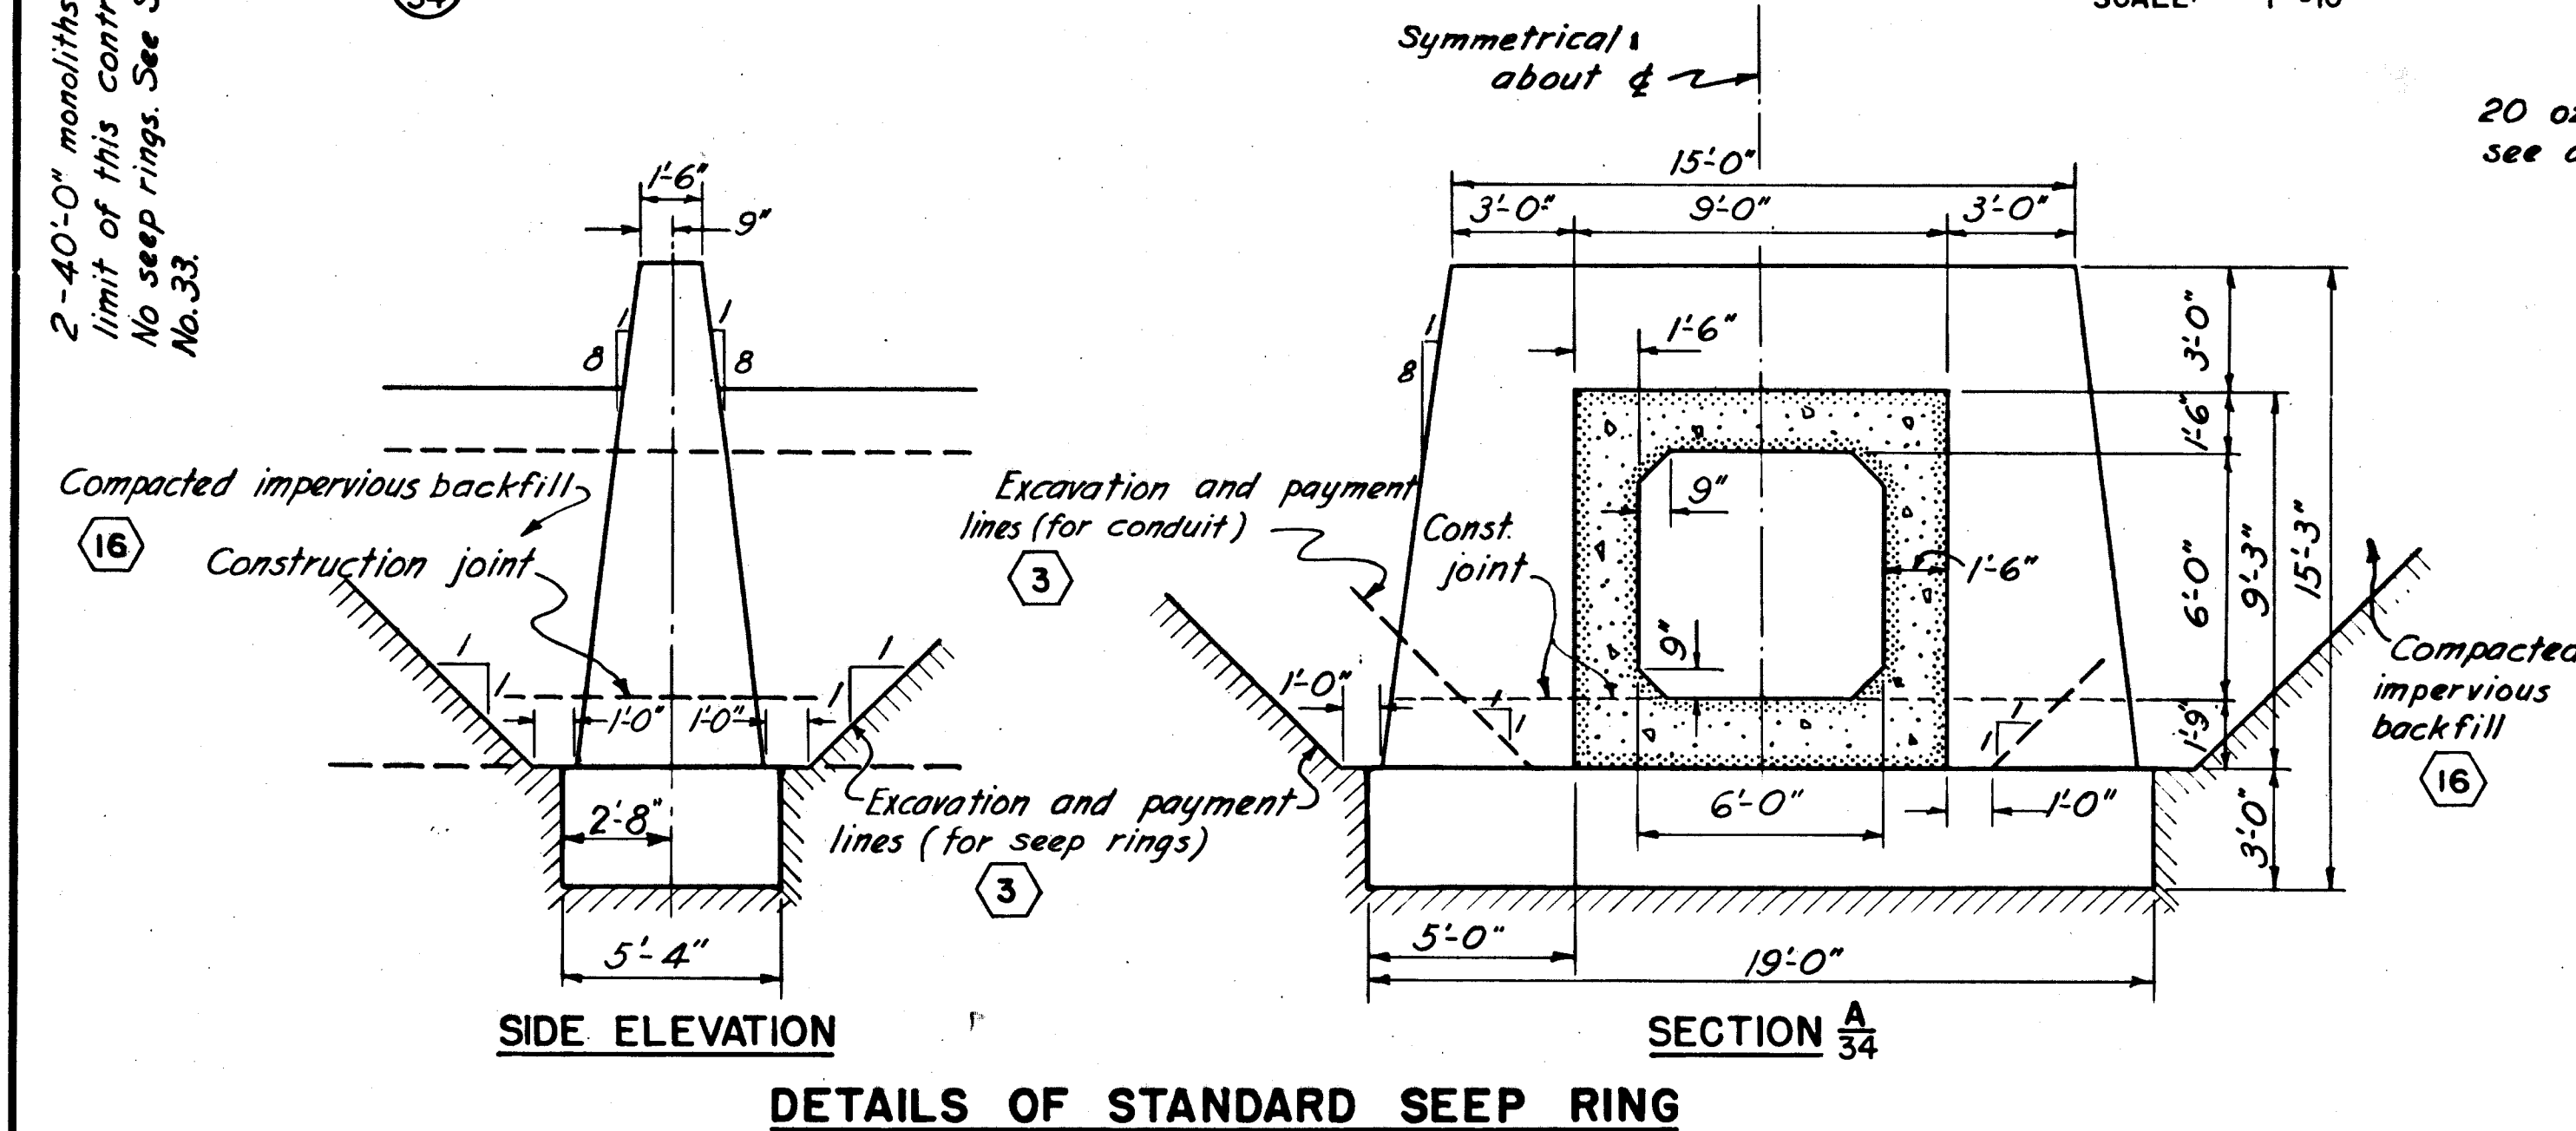

DETAIL OF CONCRETE COLLARS

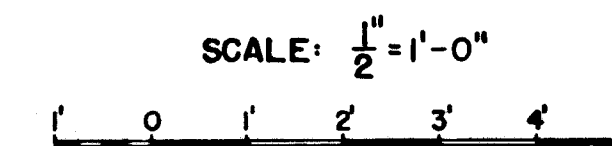

CONNECTICUT RIVER FLOOD CONTROL			
HARTFORD DIKE			
RIVERFRONT, MORGAN ST. TO STA. 96+73			
CONDUIT DETAILS			
KEENEY LANE			
CONNECTICUT RIVER	SCALE: 1 IN. = 10 FT.		CONNECTICUT
IN 135 SHEETS	SHEET NO. 34		
U.S. ENGINEER OFFICE, PROVIDENCE, R.I., MAY 1940			
SUBMITTED:	APPROVAL:	RECOMMENDED:	APPROVED:
David B. Fisher	J. B. Burns	J. B. Burns	J. B. Burns
SENIOR ENGINEER	PRINCIPAL ENGINEER	CHIEF, P.C. ENGINEERING DIV.	CHIEF, CORPS OF ENGINEERS
HEAD, DESIGN SECTION			DISTRICT ENGINEER
DESIGNED:	DRAWN:	TRACED:	FISCAL YEAR 1940
J. B. Fisher	O. A. K.	B. S.	FILE NO. CT-4-2494
ASSOC. ENGINEER	CHECKED:	W. G. C.	