

 


NOTES:

1. Brick not shown
2. All cells of CMU containing reinf. shall be filled with grout
3. Mortar and Grout for CMU to be in accordance with ASTM C-476. See Specifications.

 


NOTE:
Use lock nut finger tight
with washer for both paraballs
and threaded rods to allow
for movements.

 

NOTES:

1. Rail Anchors - Provide $\frac{3}{4}$ " x hook bolts paired alternately 4" apart. Each pair 2'-0" c/c. Each bolt with hex nut & beveled washers. $\triangle$
2. Crane stop by crane manufacturer.
3. Alternate splices along crane rails.

Contract No. DACW 33-76-C-0098

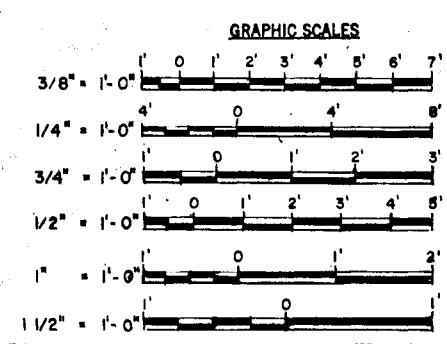

8	12-27-77	Revised detail; added gate detail	DATA	FILE	34
1	11-15-76	Revised notes	DATA	FILE	34
1	June 76	Revised note (Am #3)	DATA	FILE	34
REVISION	DATE	DESCRIPTION	BY		
DEPARTMENT OF THE ARMY NEW ENGLAND DIVISION CORPS OF ENGINEERS WALTHAM, MASS.					
DES. BY WR	CHK. BY AZ	CL. BY WR	WATER RESOURCES DEVELOPMENT PROJECT PARK RIVER LOCAL PROTECTION POPE PARK PUMPING STATION MASONRY WALL REINFORCEMENT DETAILS HARTFORD CONNECTICUT		
SUBMITTED: <i>George M. Torgerson</i> CHIEF, TRUSTRUCT SECTION APPROVAL: RECOMMENDED: <i>Robert L. Brown</i> CHIEF, TRUSTRUCT SECTION REVIEWED: <i>Robert L. Brown</i> CHIEF, TRUSTRUCT SECTION APPROVAL: RECOMMENDED: <i>Robert L. Brown</i> CHIEF, TRUSTRUCT SECTION REVIEWED: <i>Robert L. Brown</i> CHIEF, TRUSTRUCT SECTION			APPROVED: <i>George M. Torgerson</i> CHIEF, ENGINEERING DIVISION		
DATE: MARCH 1976			SCALE AS SHOWN SPEC. NO. DACW33-76-B-0040 DRAWING NUMBER PAR-1		
SHEET 72					