



CONNECTICUT RIVER

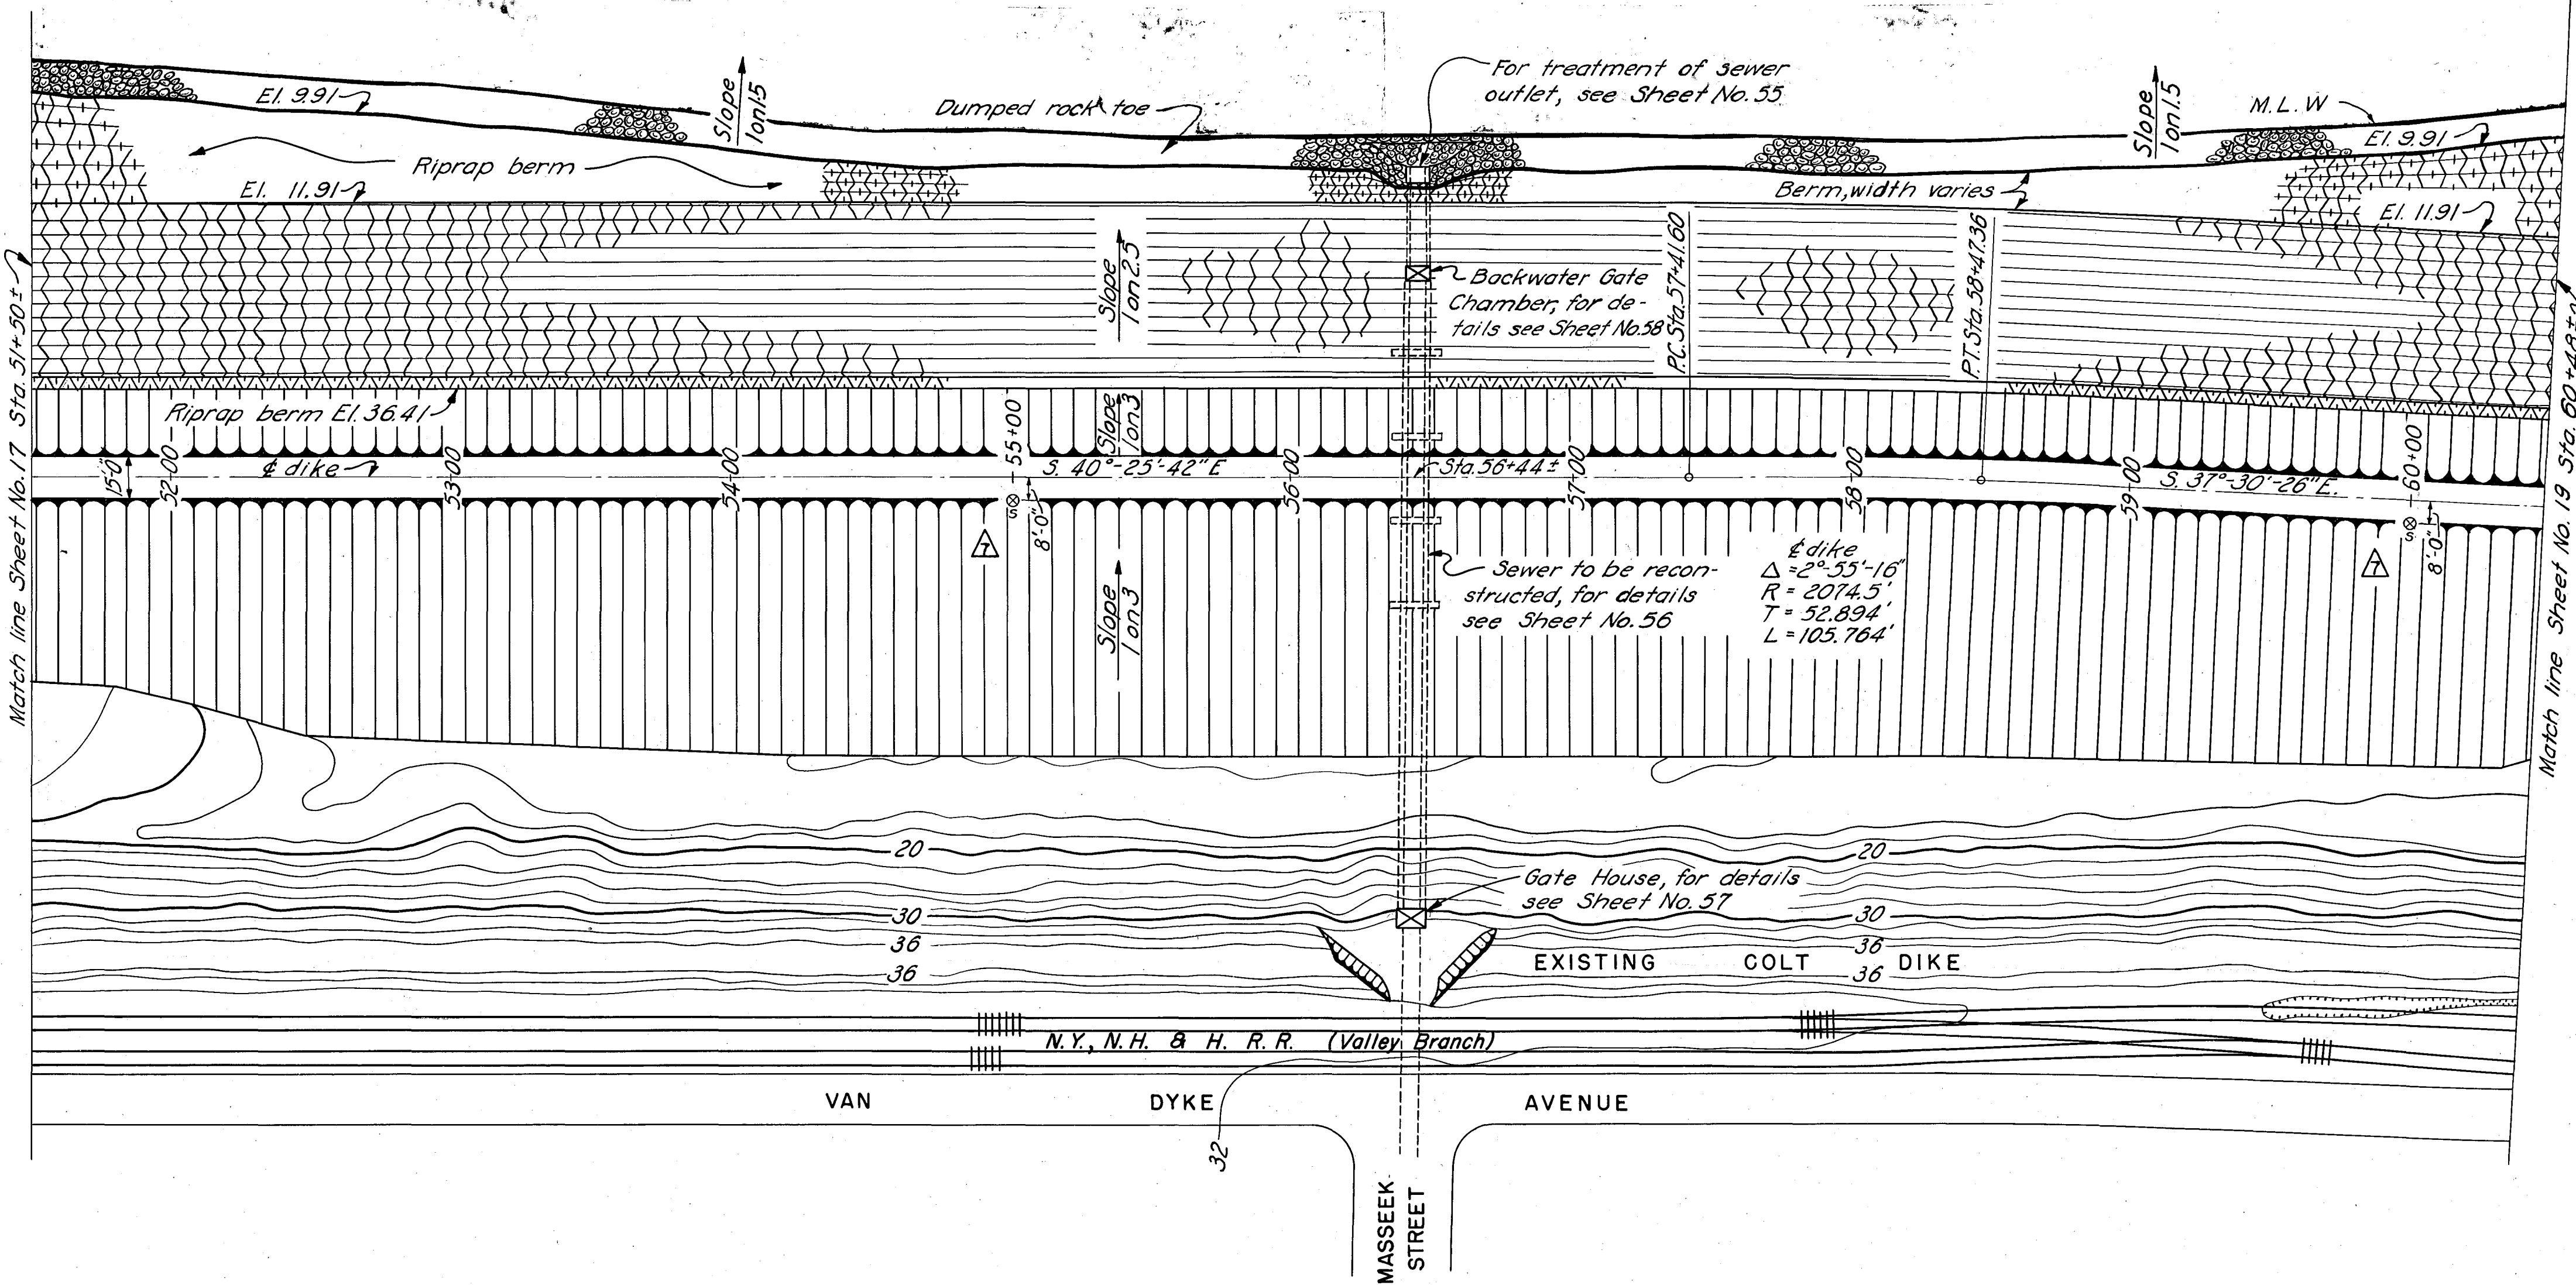

PLAN

SCALE: 1" = 40'

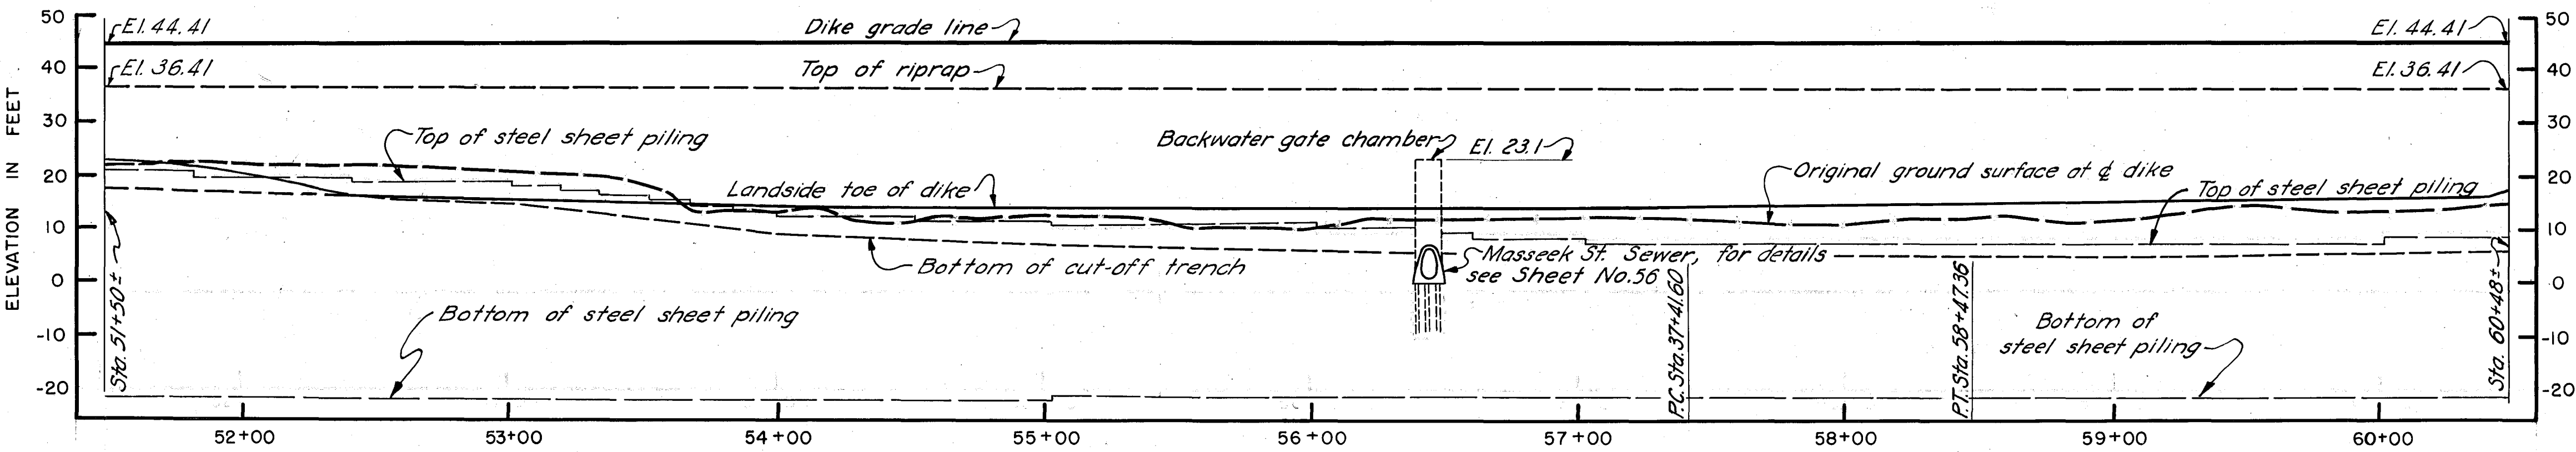

PROFILE

SCALE: HOR. 1" = 40'
VERT. 1" = 20'

STATION COORDINATES		
STATION	NORTHINGS	EASTINGS
P.C. 57+41.60	47580.11	72551.35
P.T. 58+47.36	47497.89	72617.86

NOTE:
Due to slide on 24 July 1941, information shown on this sheet is not applicable.
For "as built" information in this area see Sheets No. 1 thru 7 incl. Reconstruction at slide, Sta. 44+568 to Sta. 65+00 1 tem H+5&7br.

NOTE
For general notes applying to this sheet see Sheet No. 12.
Locations of settlement gages marked Δ
For detail see Sheets No. 52 and 53.

CONNECTICUT RIVER FLOOD CONTROL			
HARTFORD DIKE			
RIVERFRONT, MORGAN ST. TO STA. 96+73			
PLAN AND PROFILE NO. 7			
CONNECTICUT RIVER		CONNECTICUT	
IN 135 SHEETS		SHEET NO. 18	
SCALE: 1 IN. = 40 FT.			
U.S. ENGINEER OFFICE, PROVIDENCE, R.I., MAY 1940			
SUBMITTED: <i>W. B. H. H.</i>		APPROVED: <i>W. B. H. H.</i>	
DESIGNED: <i>W. B. H. H.</i>		DRAWN: <i>W. B. H. H.</i>	
CHECKED: <i>W. B. H. H.</i>		FILE NO. CT-4-2478	