




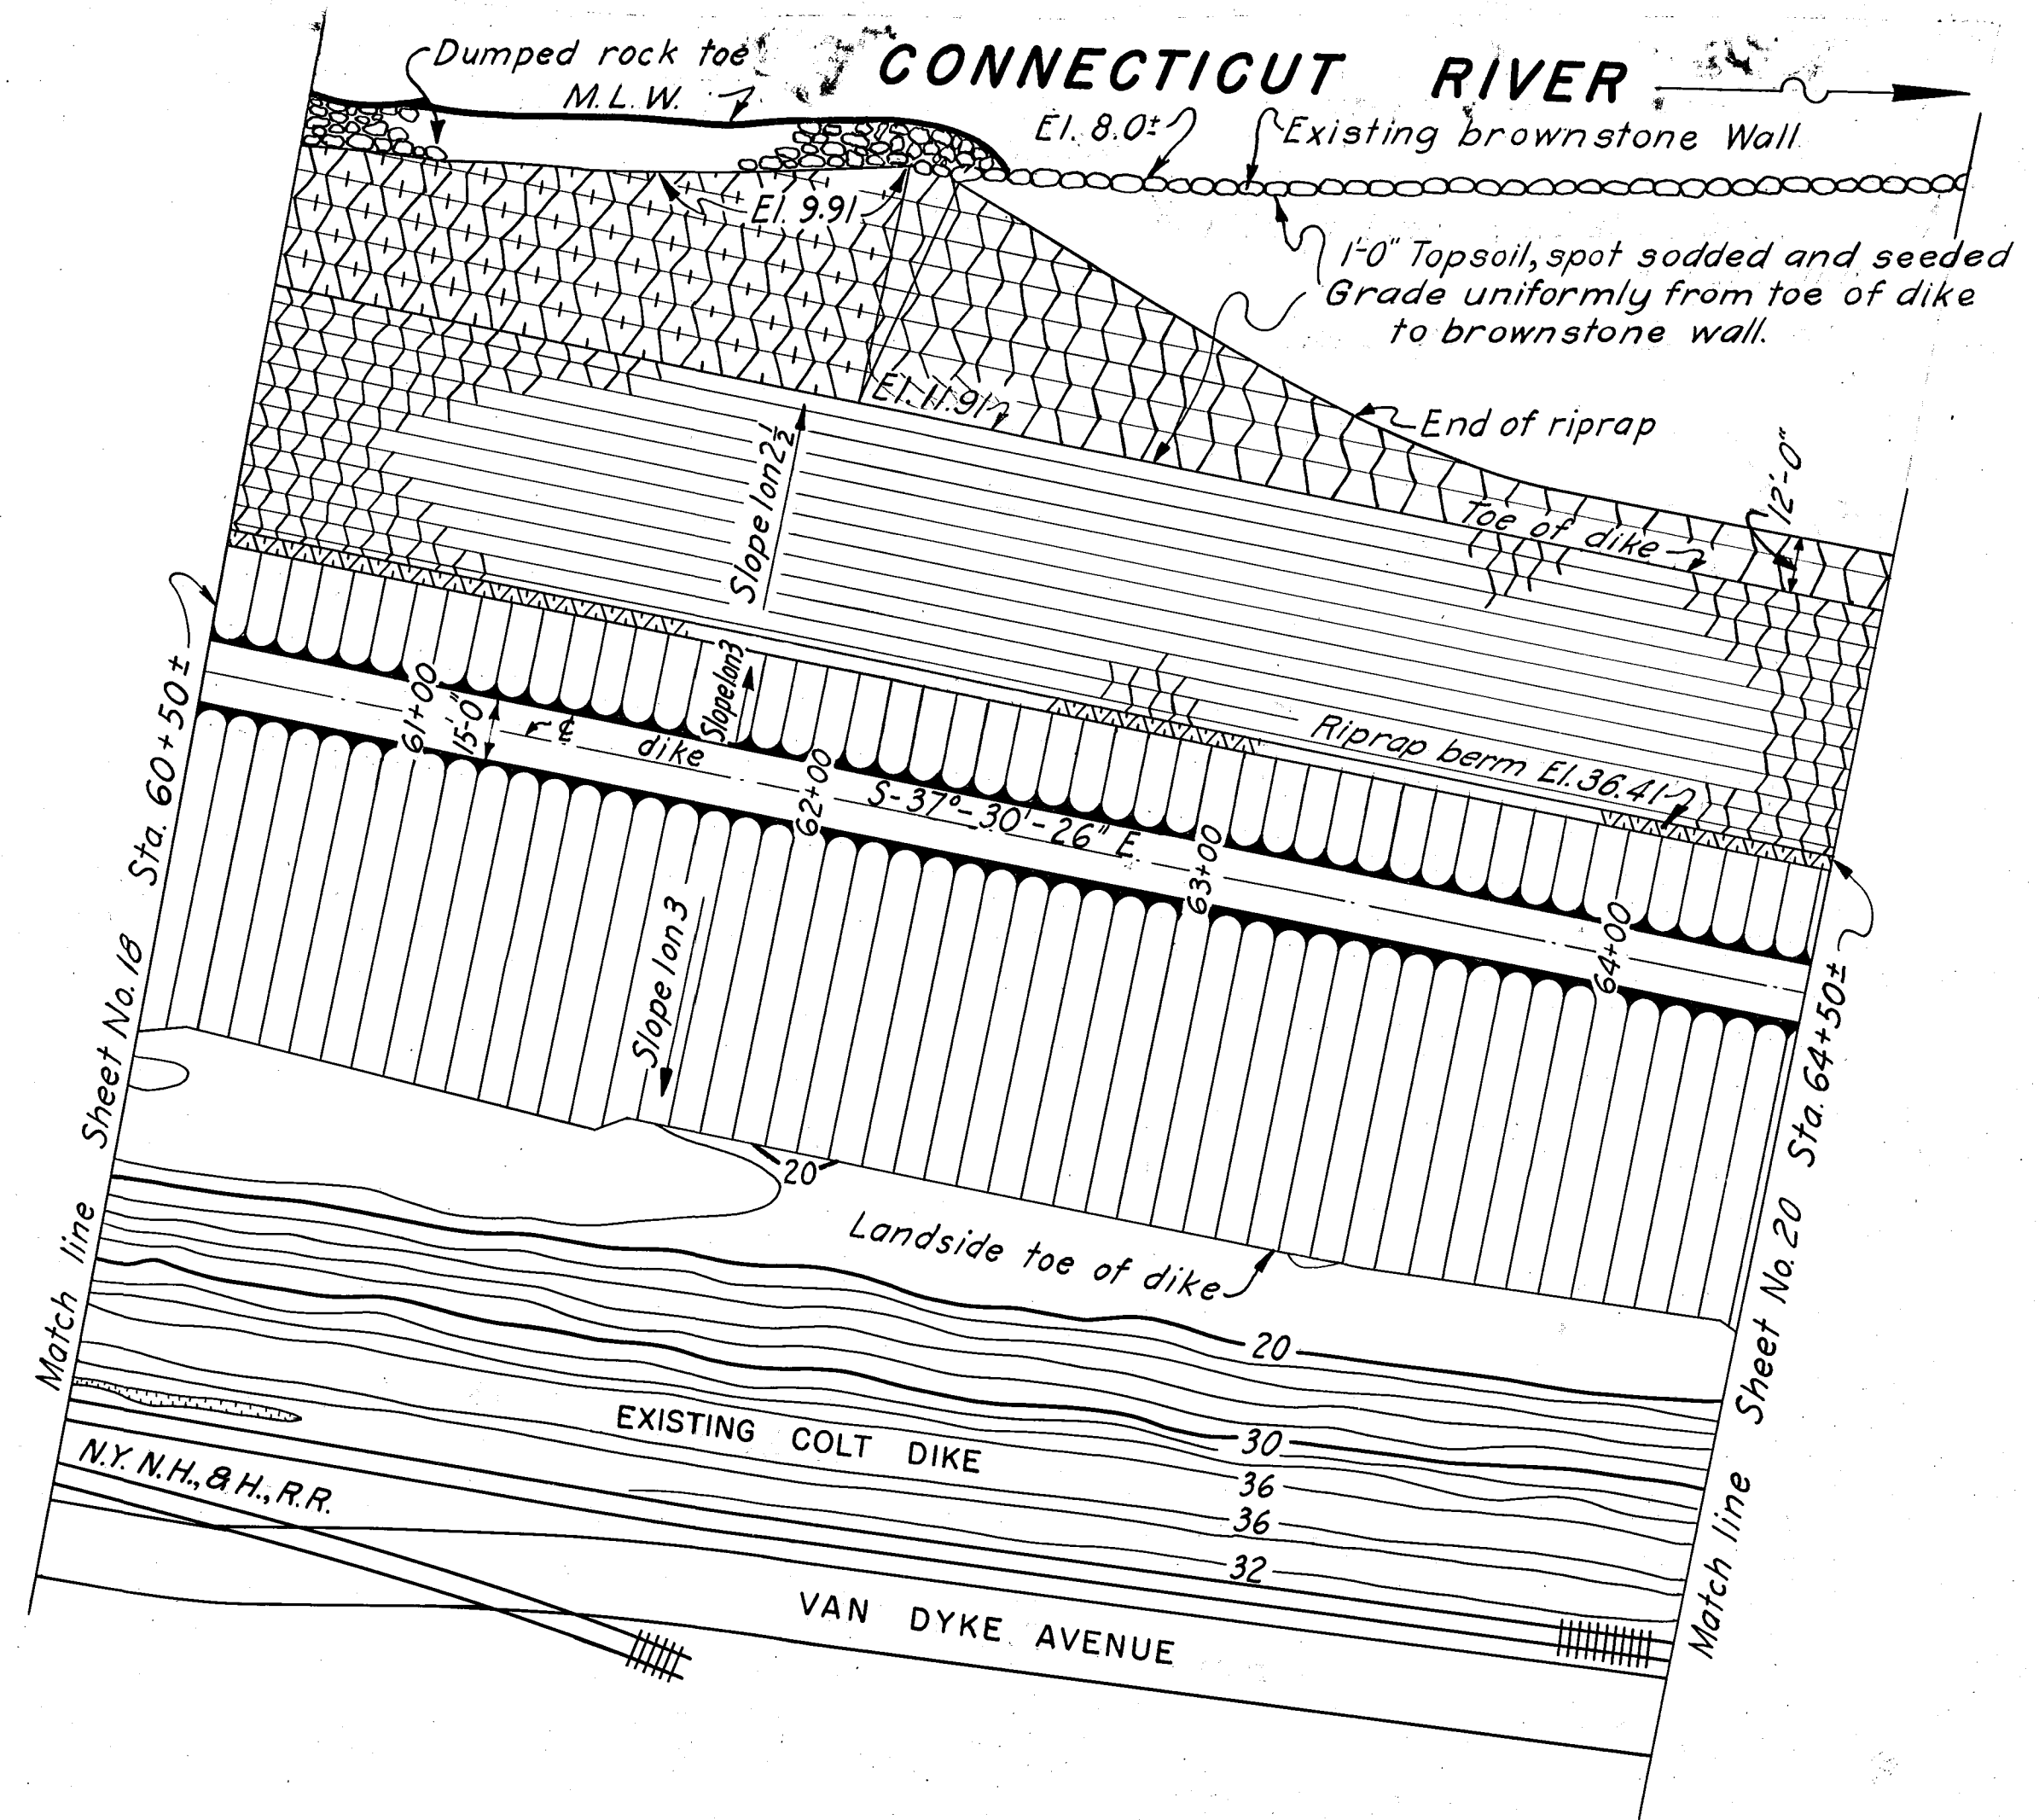

PLAN
SCALE: 1" = 40'

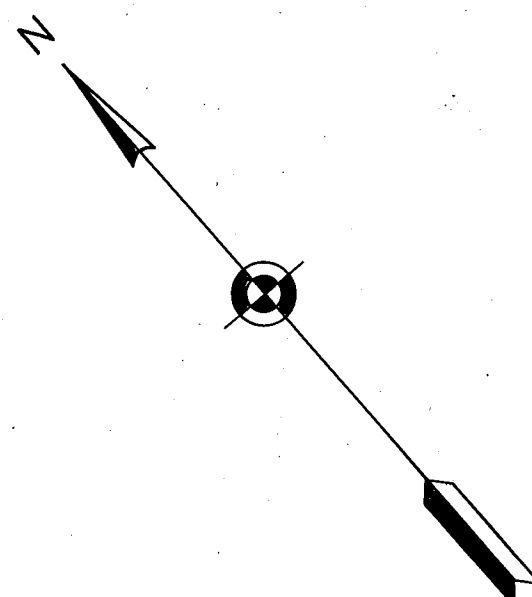

NOTE:
Due to slide on 24 July 1941 information shown on this sheet is not applicable.
For "as built" information in this area see Sheets No. 1 thru 7 incl. Reconstruction at slide, Sta. 44+45.68 to Sta. 65+00 Item H+547bR.

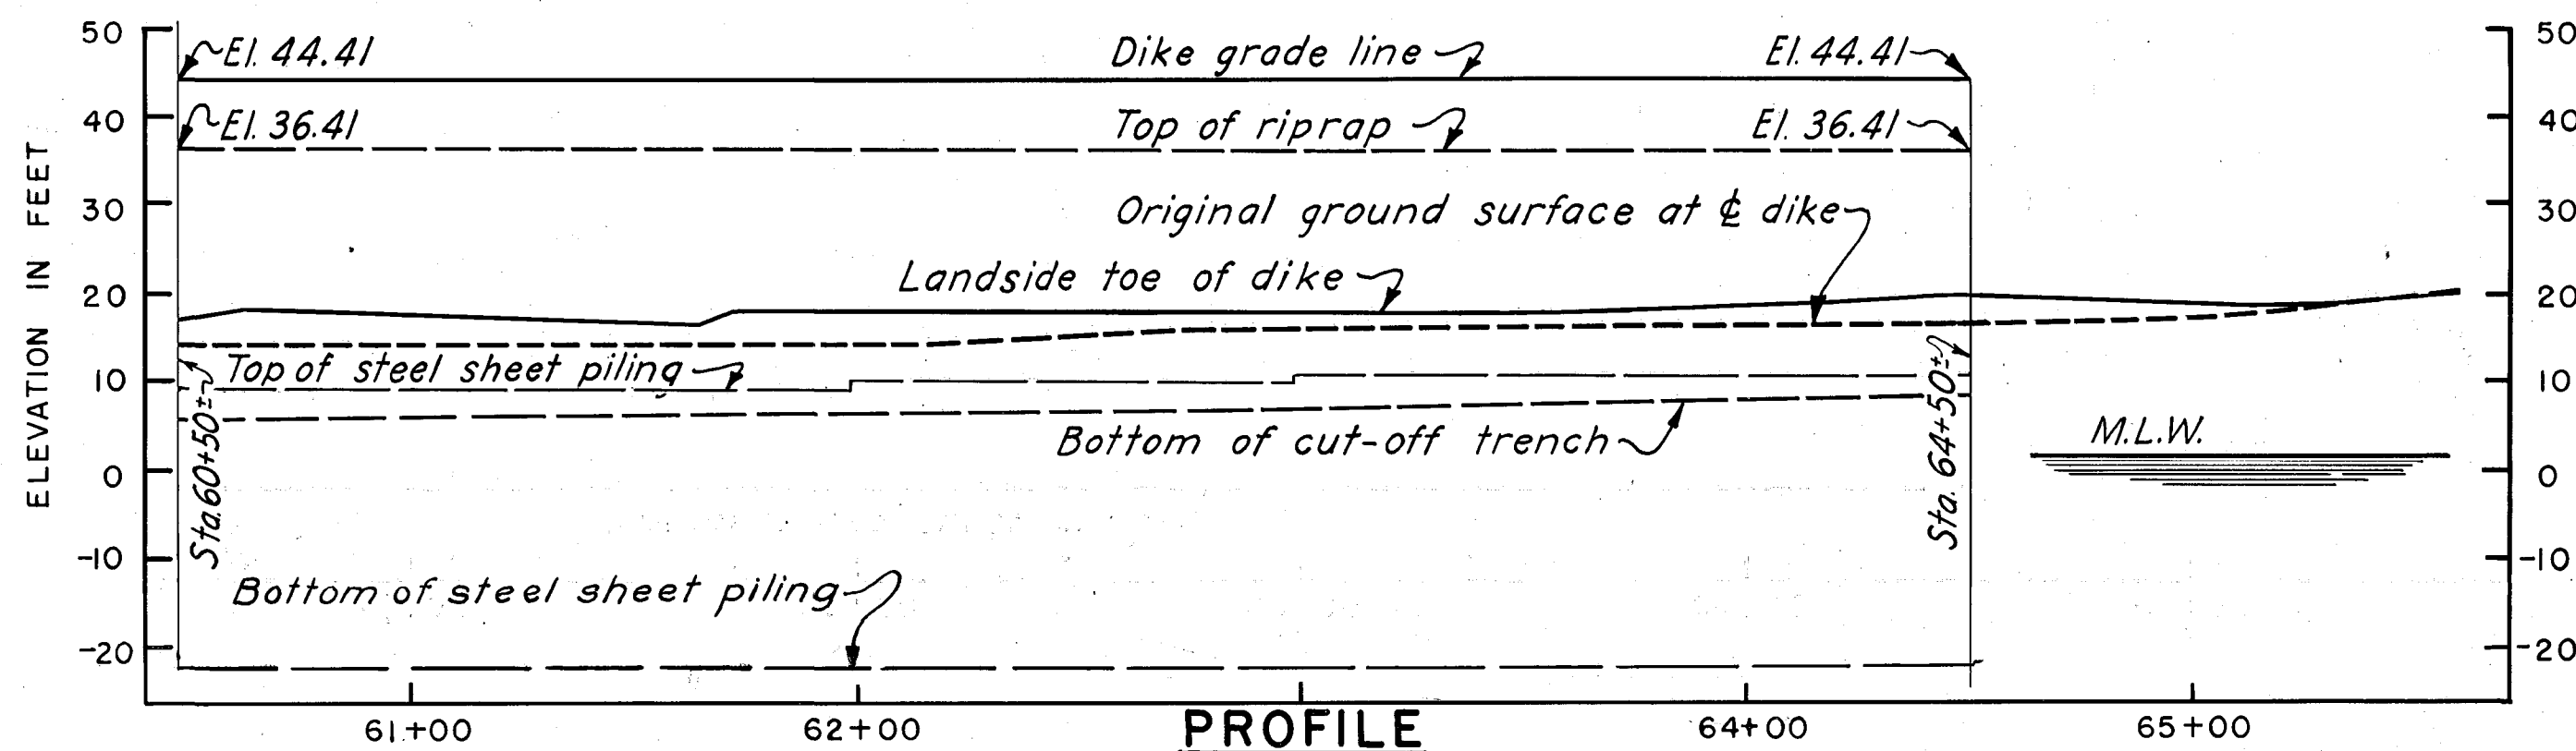

PROFILE
SCALE: HOR. 1" = 40'
VERT. 1" = 20'

NOTE
For general notes applying to this sheet see Sheet No. 12.

CONNECTICUT RIVER FLOOD CONTROL			
HARTFORD DIKE			
RIVERFRONT, MORGAN ST. TO STA. 96+73			
PLAN AND PROFILE NO. 8			
CONNECTICUT RIVER		CONNECTICUT	
IN 135 SHEETS		SHEET NO. 197	
SCALE: 1 IN. = 40 FT.		SCALE: 1 IN. = 40 FT.	
U.S. ENGINEER OFFICE, PROVIDENCE, R.I., MAY 1940			
SUBMITTED: <i>James B. Nichols</i>		APPROVAL RECOMMENDED: <i>W. J. Burns</i>	
SENIOR ENGINEER		PRINCIPAL ENGINEER	
HEAD, DESIGN SECTION		CHIEF, F.C. ENGINEERING DIV.	
DESIGNED: <i>W. J. Burns</i>		DRAWN: D.W.C.	
ASSOC. ENGINEER		TRACED: C.M.A.	
		CHECKED: LOCKE	
		FISCAL YEAR 1940	
		FILE NO. CT-4-2479	

KEY	DATE	REVISION (Indicated by Δ)	REV. BY	CK. BY	AP. BY

File 11-14-3