
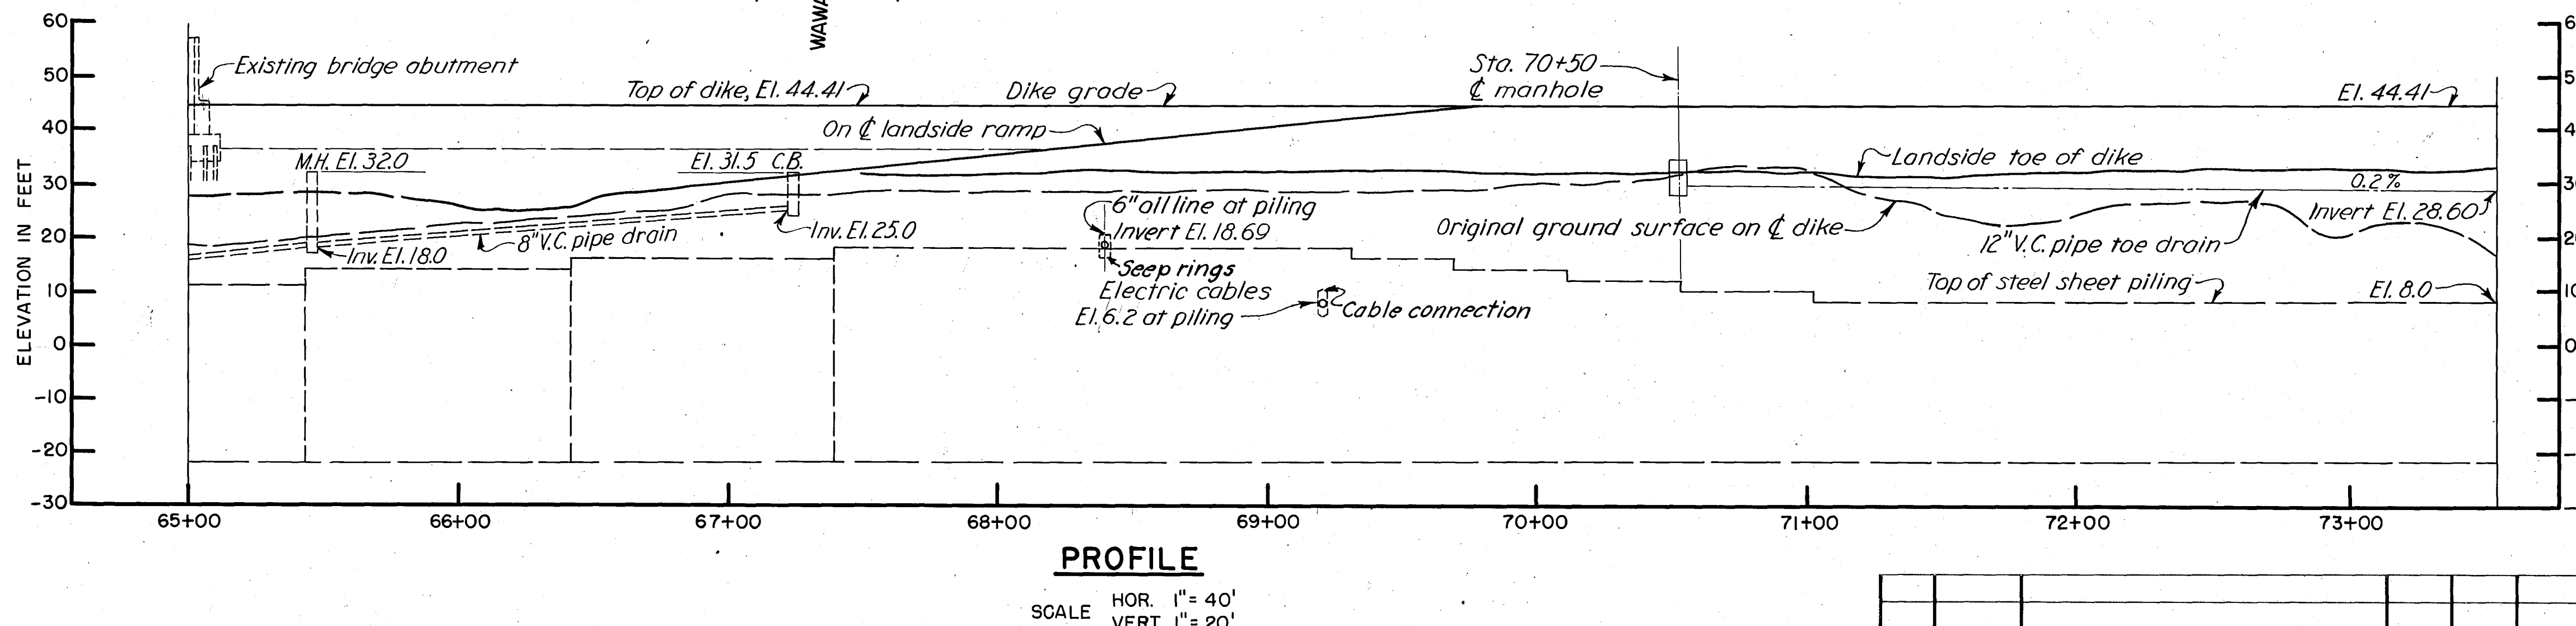


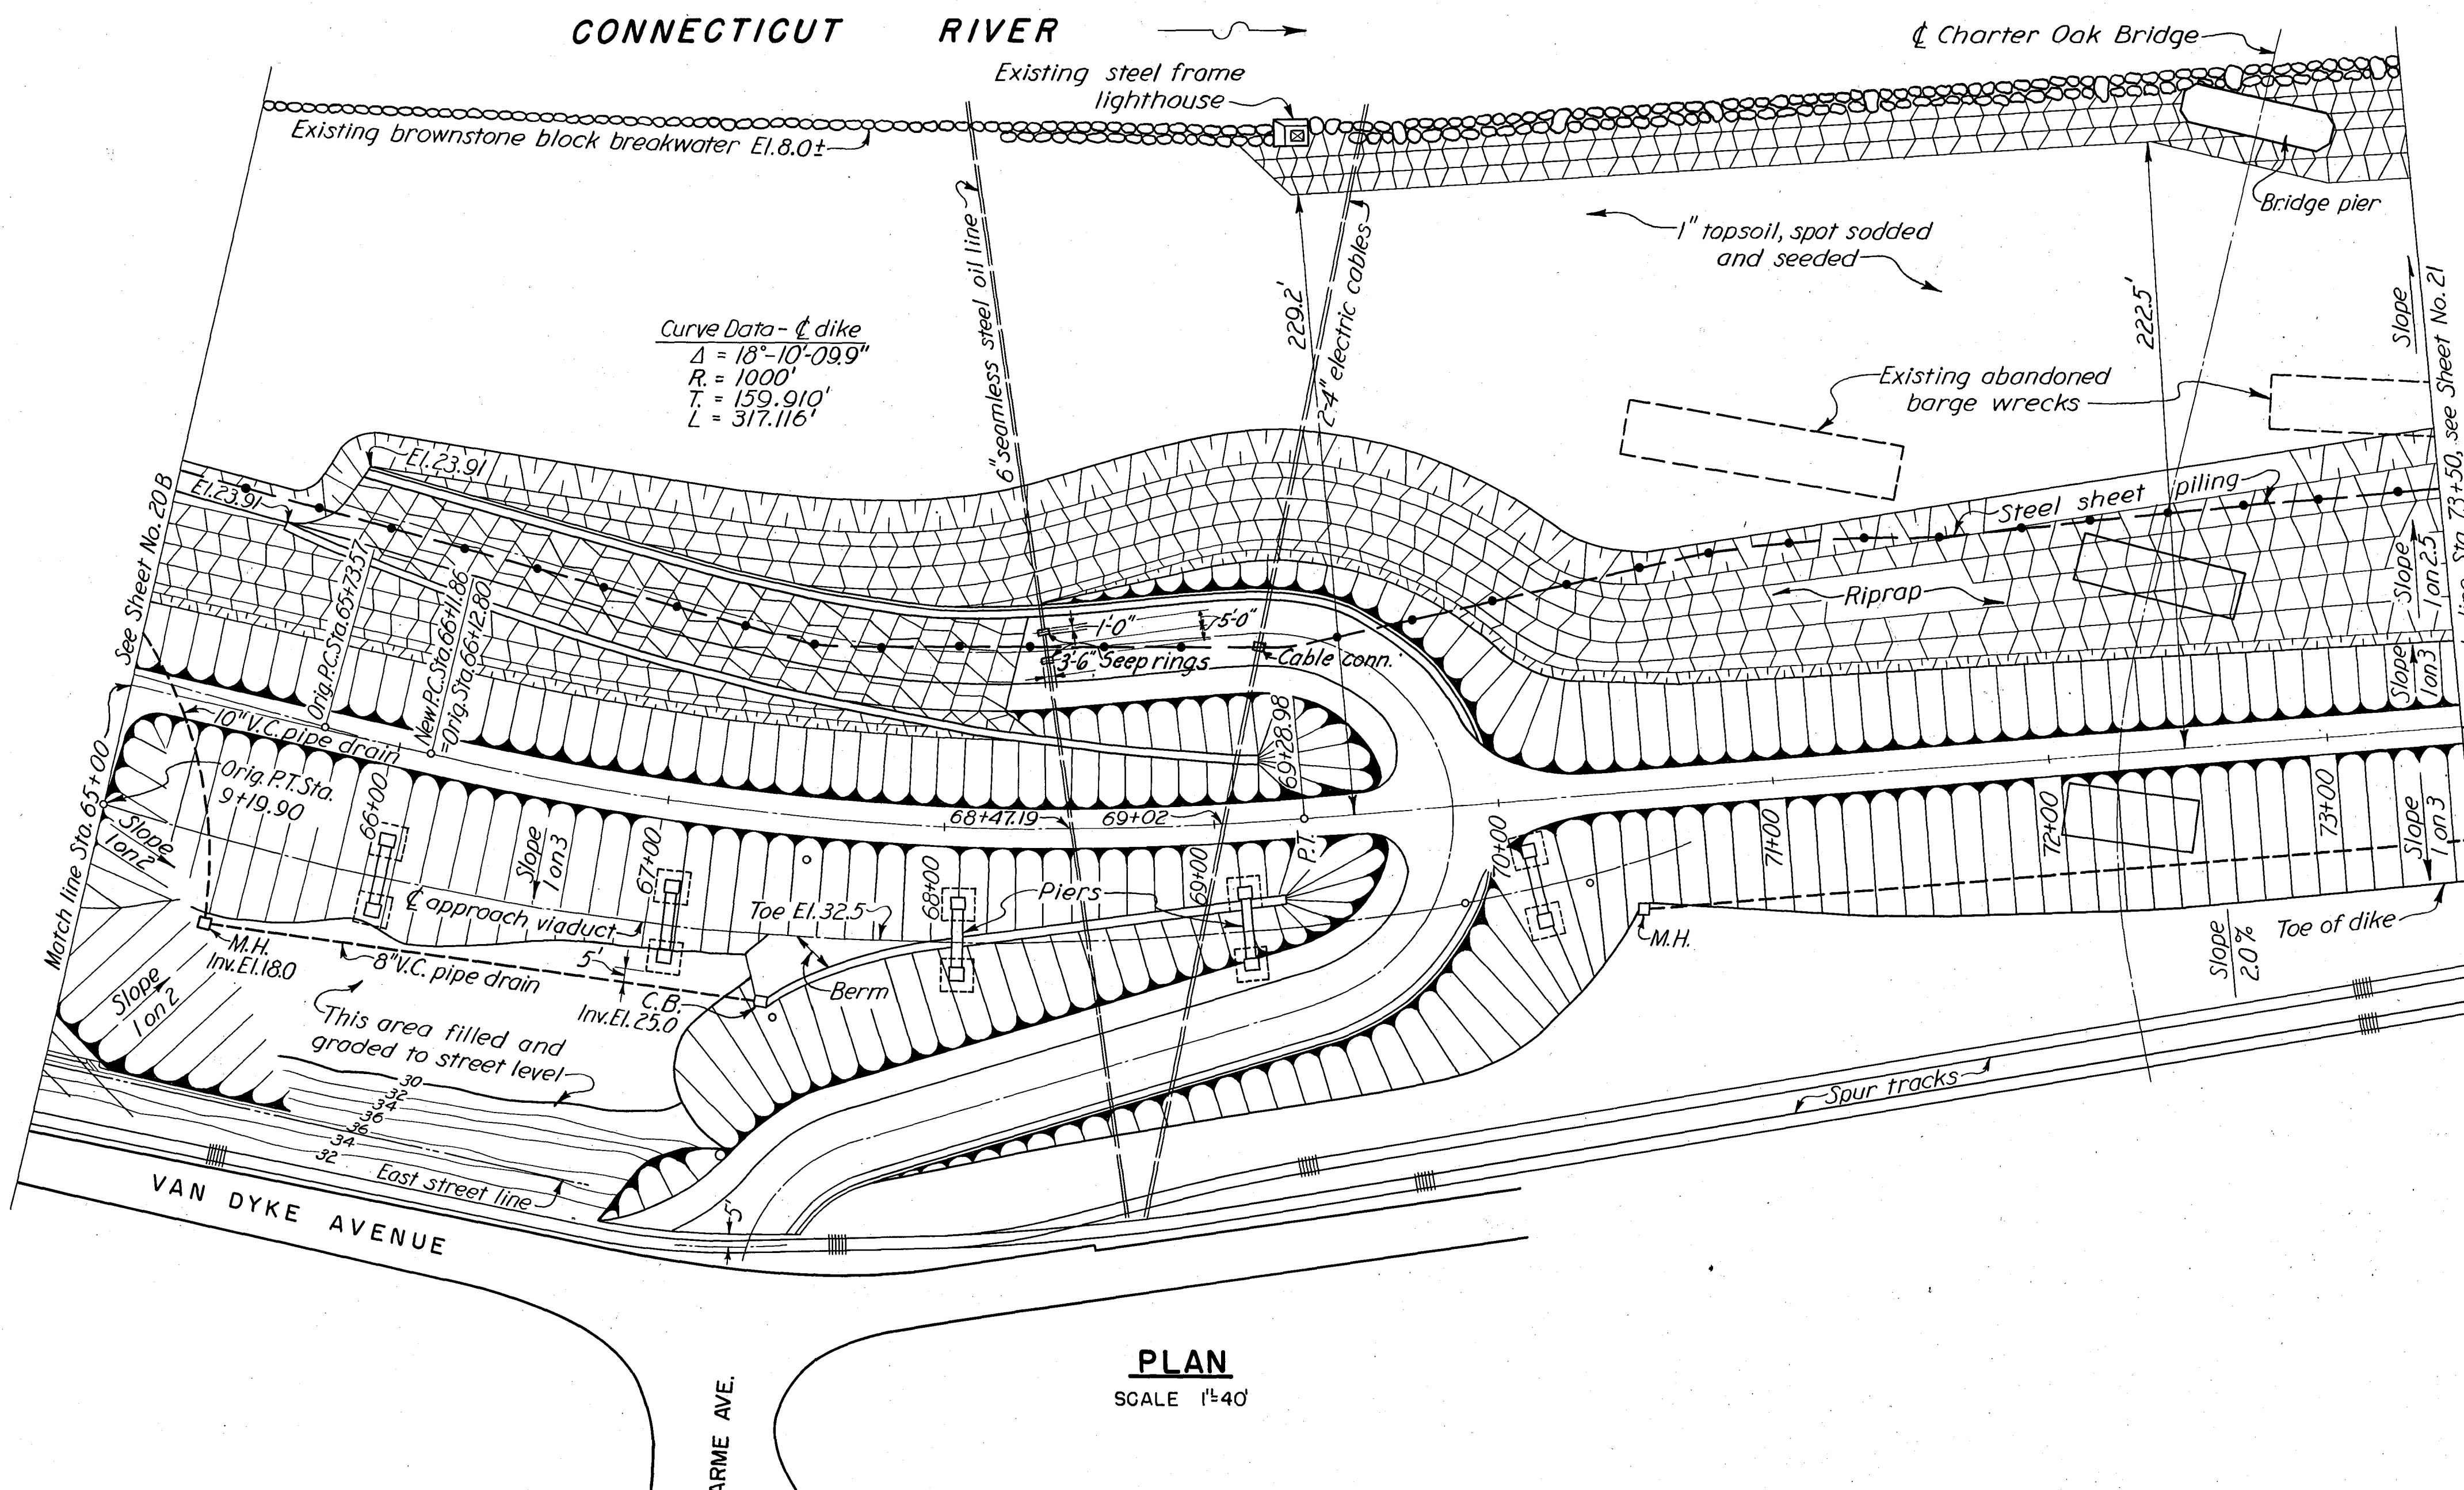

NOTE
Elevations refer to Mean Sea Level Datum.

THIS SHEET ADDED TO SET

CONNECTICUT RIVER FLOOD CONTROL

HARTFORD DIKE

RIVERFRONT, MORGAN ST. TO STA. 96+73

PLAN AND PROFILE NO. 3B

CONNECTICUT RIVER

IN 135 SHEETS

SCALE 1 IN. = 40 FT.

SHEET NO. 200

U.S. ENGINEER OFFICE, PROVIDENCE, R.I., MAY 1942

SUBMITTED:	APPROVAL RECOMMENDED:	APPROVED:
J. C. Dingwall	T. S. Burns	H. S. Bishop Jr.
SENIOR ENGINEER	PRINCIPAL ENGINEER	COL., CORPS OF ENGINEERS
HEAD, DESIGN SECTION	CHIEF, ENGINEERING DIV.	DISTRICT ENGINEER

DESIGNED: P. C. Hanscomb

ASSOC. ENGINEER

DRAWN: L.F.D.

TRACED: J.C.H.

CHECKED:

FILE NO. GT-4-3911