

55.14 B.M. ELEVATION ON C.M.S. AT N.E. CORNER OF SHERBROOKE AVE. & CHANDLER ST.
68.85 B.M. ELEVATION R.R. SPIKE IN C.L. & P. POLE 4151 SOUTH SIDE OF ST.

EXCAVATE TO 17" BELOW FINISHED GRADE, INSTALL 12" PROCESSED TRAPROCK SUBBASE, 3/2" PREMIUM BITUMINOUS CONCRETE BASE AND 1 1/2" BITUMINOUS SURFACE COURSE (CLASS I) FROM STA. 10+07 TO 15+00.


NOTES

- 1) RIM OR FRAME ELEVATIONS OF ALL UTILITY GATE BOXES, HANDHOLES, AND CATCH BASINS ARE TO BE ADJUSTED AS REQUIRED TO MATCH PROPOSED FINISHED PAVED SURFACES.
- 2) (B) CONSTRUCT BIT. CONC. DRIVEWAY RAMP
- (C) SAWCUT BETWEEN EXISTING RAMPED SECTION AND SIDEWALK AND CONSTRUCT 8" REINF. CONC. DRIVEWAY RAMP.
- (E) EXIST. DRIVEWAY RAMP TO REMAIN
- (G) CONSTRUCT NEW 5" SIDEWALK EXCEPT AT DRIVEWAYS
- (S) CONSTRUCT 8" REINF. CONC. SIDEWALK
- 3) CALL BEFORE YOU DIG - THE CONTRACTOR IS HEREBY REMINDED THAT PURSUANT TO PUBLIC ACT 87-71, REQUIRES NOTIFICATION TO UTILITY COMPANIES OF PENDING EXCAVATION AT OR NEAR PUBLIC UTILITIES. THE CONTRACTOR SHALL CALL THIS NUMBER 1-800-922-4455 AT LEAST TWO FULL DAYS, EXCLUDING SATURDAYS, SUNDAYS, AND HOLIDAYS, BUT MORE THAN (ONE MONTH) THIRTY DAYS.

71.00 EXIST. ELEVATIONS

71.50 PROP. ELEVATIONS

PLAN

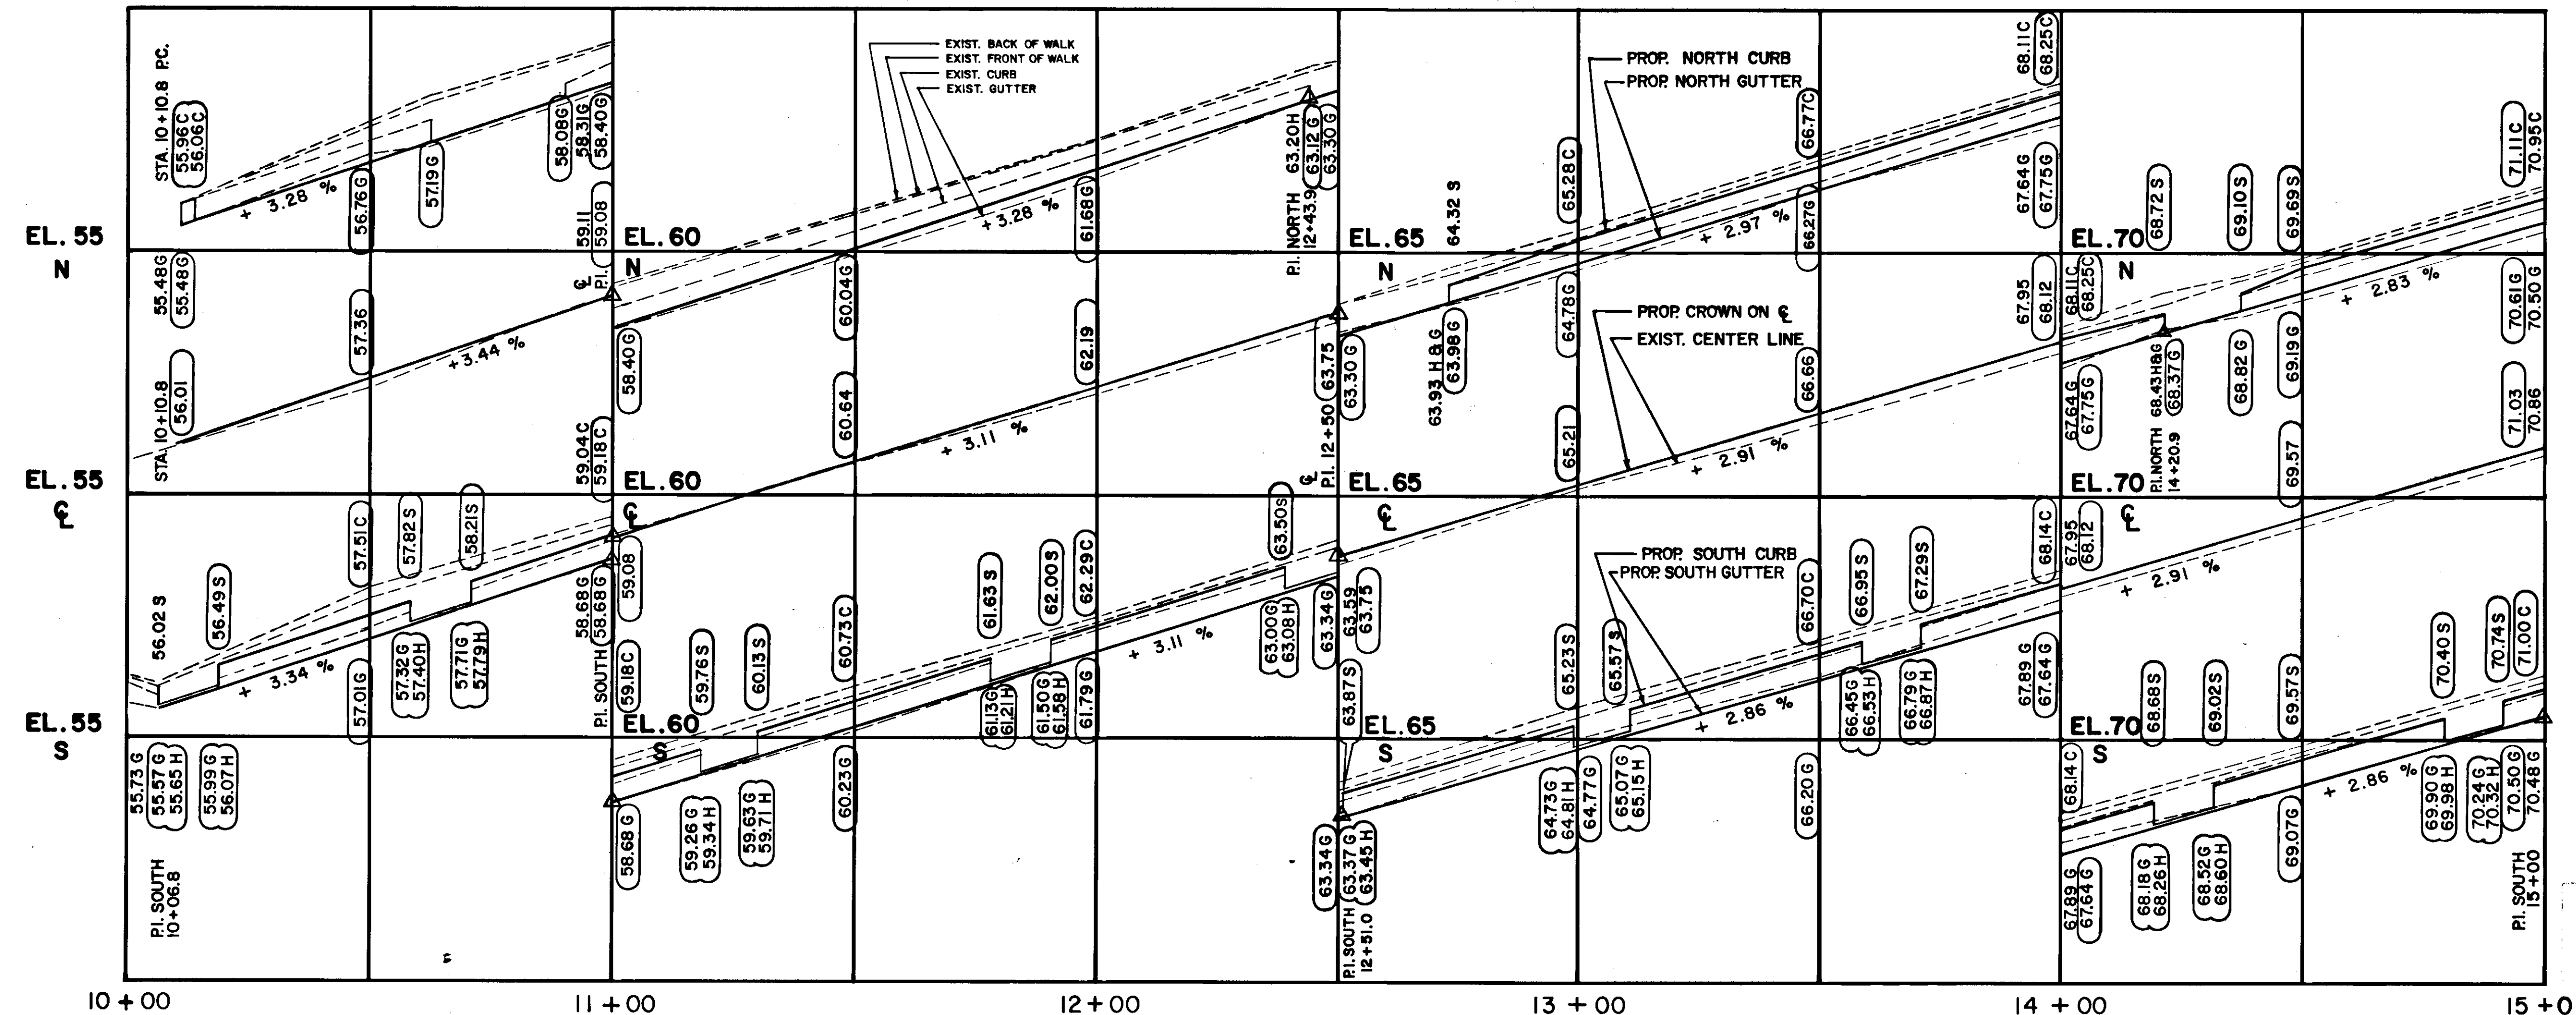

PROFILE

SHEET 5 OF 9

CITY OF HARTFORD, CONNECTICUT
DEPARTMENT OF PUBLIC WORKS
BUREAU OF ENGINEERING SERVICES

RECONSTRUCTION OF
SHERBROOKE AVENUE
PLAN AND PROFILE

SUBMITTED PROJECT ENGINEER R. St. Pierre	RECOMMENDED DIVISION MANAGER J. St. Pierre	APPROVED CITY ENGINEER J. St. Pierre
DRAWN W.J.P.	CHECKED VER. 1"=2'	DAYBOOK NO. 01197 DATE JUNE 1989