


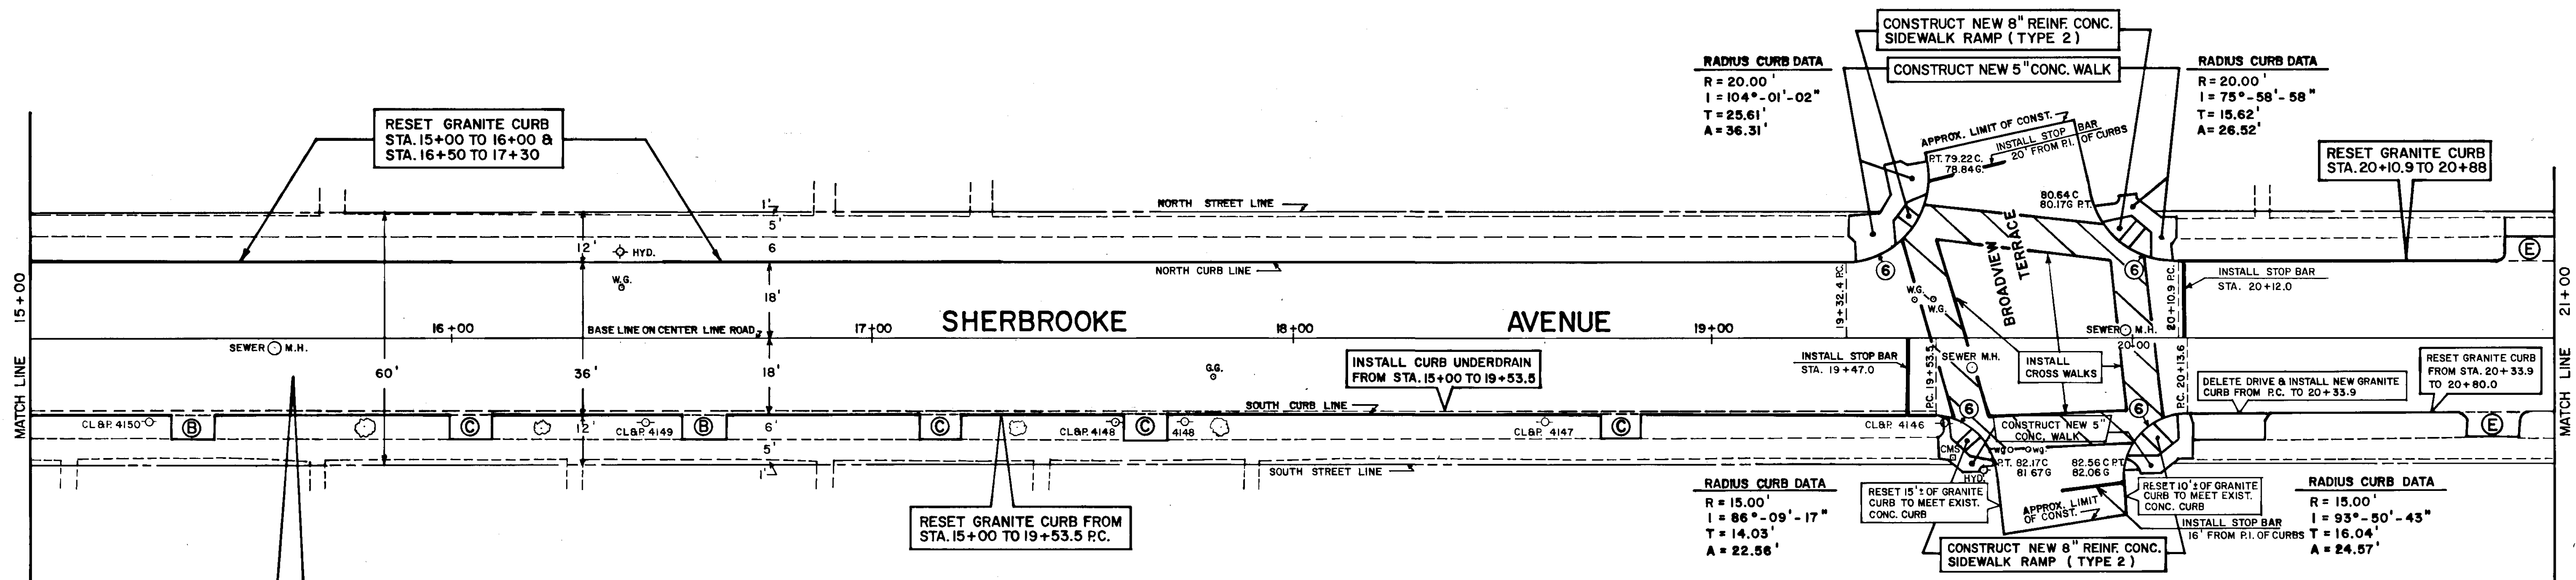


EXCAVATE TO 17" BELOW FINISHED GRADE, INSTALL 12" PROCESSED TRAPROCK SUBBASE, 3" PREMIUM BITUMINOUS CONCRETE BASE AND 1" BITUMINOUS CONCRETE SURFACE COURSE (CLASS I) FROM STA. 15+00 TO STA. 21+00.

81.50 B.M. ELEVATION ON C.M.S. AT S.W. CORNER OF SHERBROOKE AVE. AND BROADVIEW TERRACE.
68.85 B.M. ELEVATION R.R. SPIKE IN CL&P POLE 4151 SOUTH SIDE OF STREET.

- NOTES**
- 1) RIM OR FRAME ELEVATIONS OF ALL UTILITY GATE BOXES, HANDHOLES, AND CATCH BASINS ARE TO BE ADJUSTED AS REQUIRED TO MATCH PROPOSED FINISHED PAVED SURFACES.
 - 2) (B) CONSTRUCT BIT. CONC. DRIVEWAY RAMP
(C) SAWCUT BETWEEN EXISTING RAMPED SECTION AND SIDEWALK AND CONSTRUCT 8" REINF. CONC. DRIVEWAY RAMP.
(E) EXIST. DRIVEWAY RAMP TO REMAIN
(G) CONSTRUCT NEW 5" SIDEWALK EXCEPT AT DRIVEWAYS
(S) CONSTRUCT 8" REINF. CONC. SIDEWALK
 - 3) CALL BEFORE YOU DIG - THE CONTRACTOR IS HEREBY REMINDED THAT PURSUANT TO PUBLIC ACT 87-71, REQUIRES NOTIFICATION TO UTILITY COMPANIES OF PENDING EXCAVATION AT OR NEAR PUBLIC UTILITIES. THE CONTRACTOR SHALL CALL THIS NUMBER 1-800-922-4455 AT LEAST TWO FULL DAYS, EXCLUDING SATURDAYS, SUNDAYS, AND HOLIDAYS, BUT NOT MORE THAN (ONE MONTH) THIRTY DAYS.

(G) INSTALL NEW 6" x 20" RADIUS GRANITE CURB.

PLAN

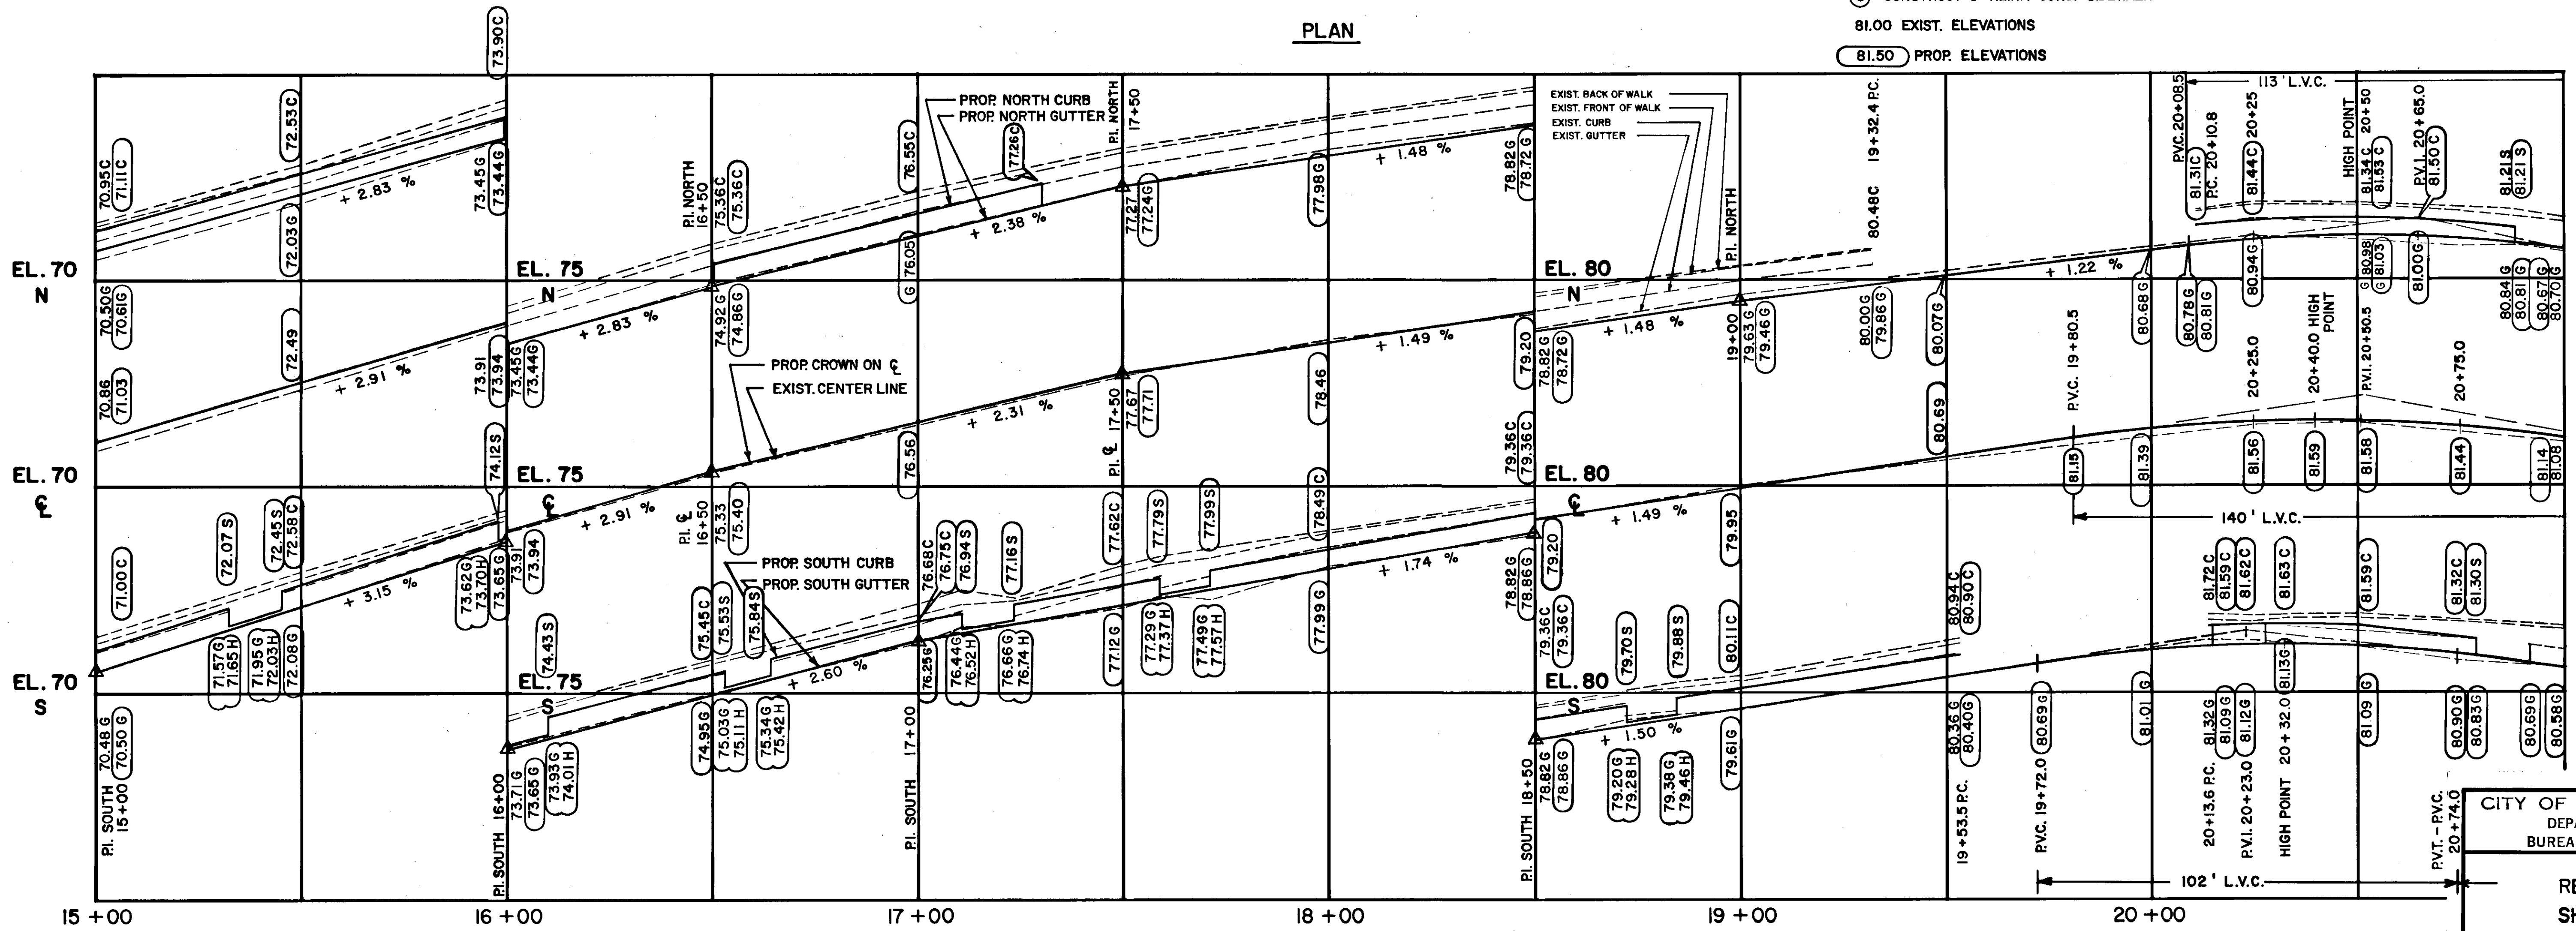

PROFILE

SHEET 6 OF 9

CITY OF HARTFORD, CONNECTICUT DEPARTMENT OF PUBLIC WORKS BUREAU OF ENGINEERING SERVICES		
RECONSTRUCTION OF SHERBROOKE AVENUE PLAN AND PROFILE		
SUBMITTED PROJECT ENGINEER W.J.P.	RECOMMENDED DIVISION MANAGER [Signature]	APPROVED CITY ENGINEER [Signature]
DRAWN W.J.P.	SCALE HOR. 1"=20' VER. 1"=2'	DAYBOOK NO. 011197 DATE JUNE 1989