


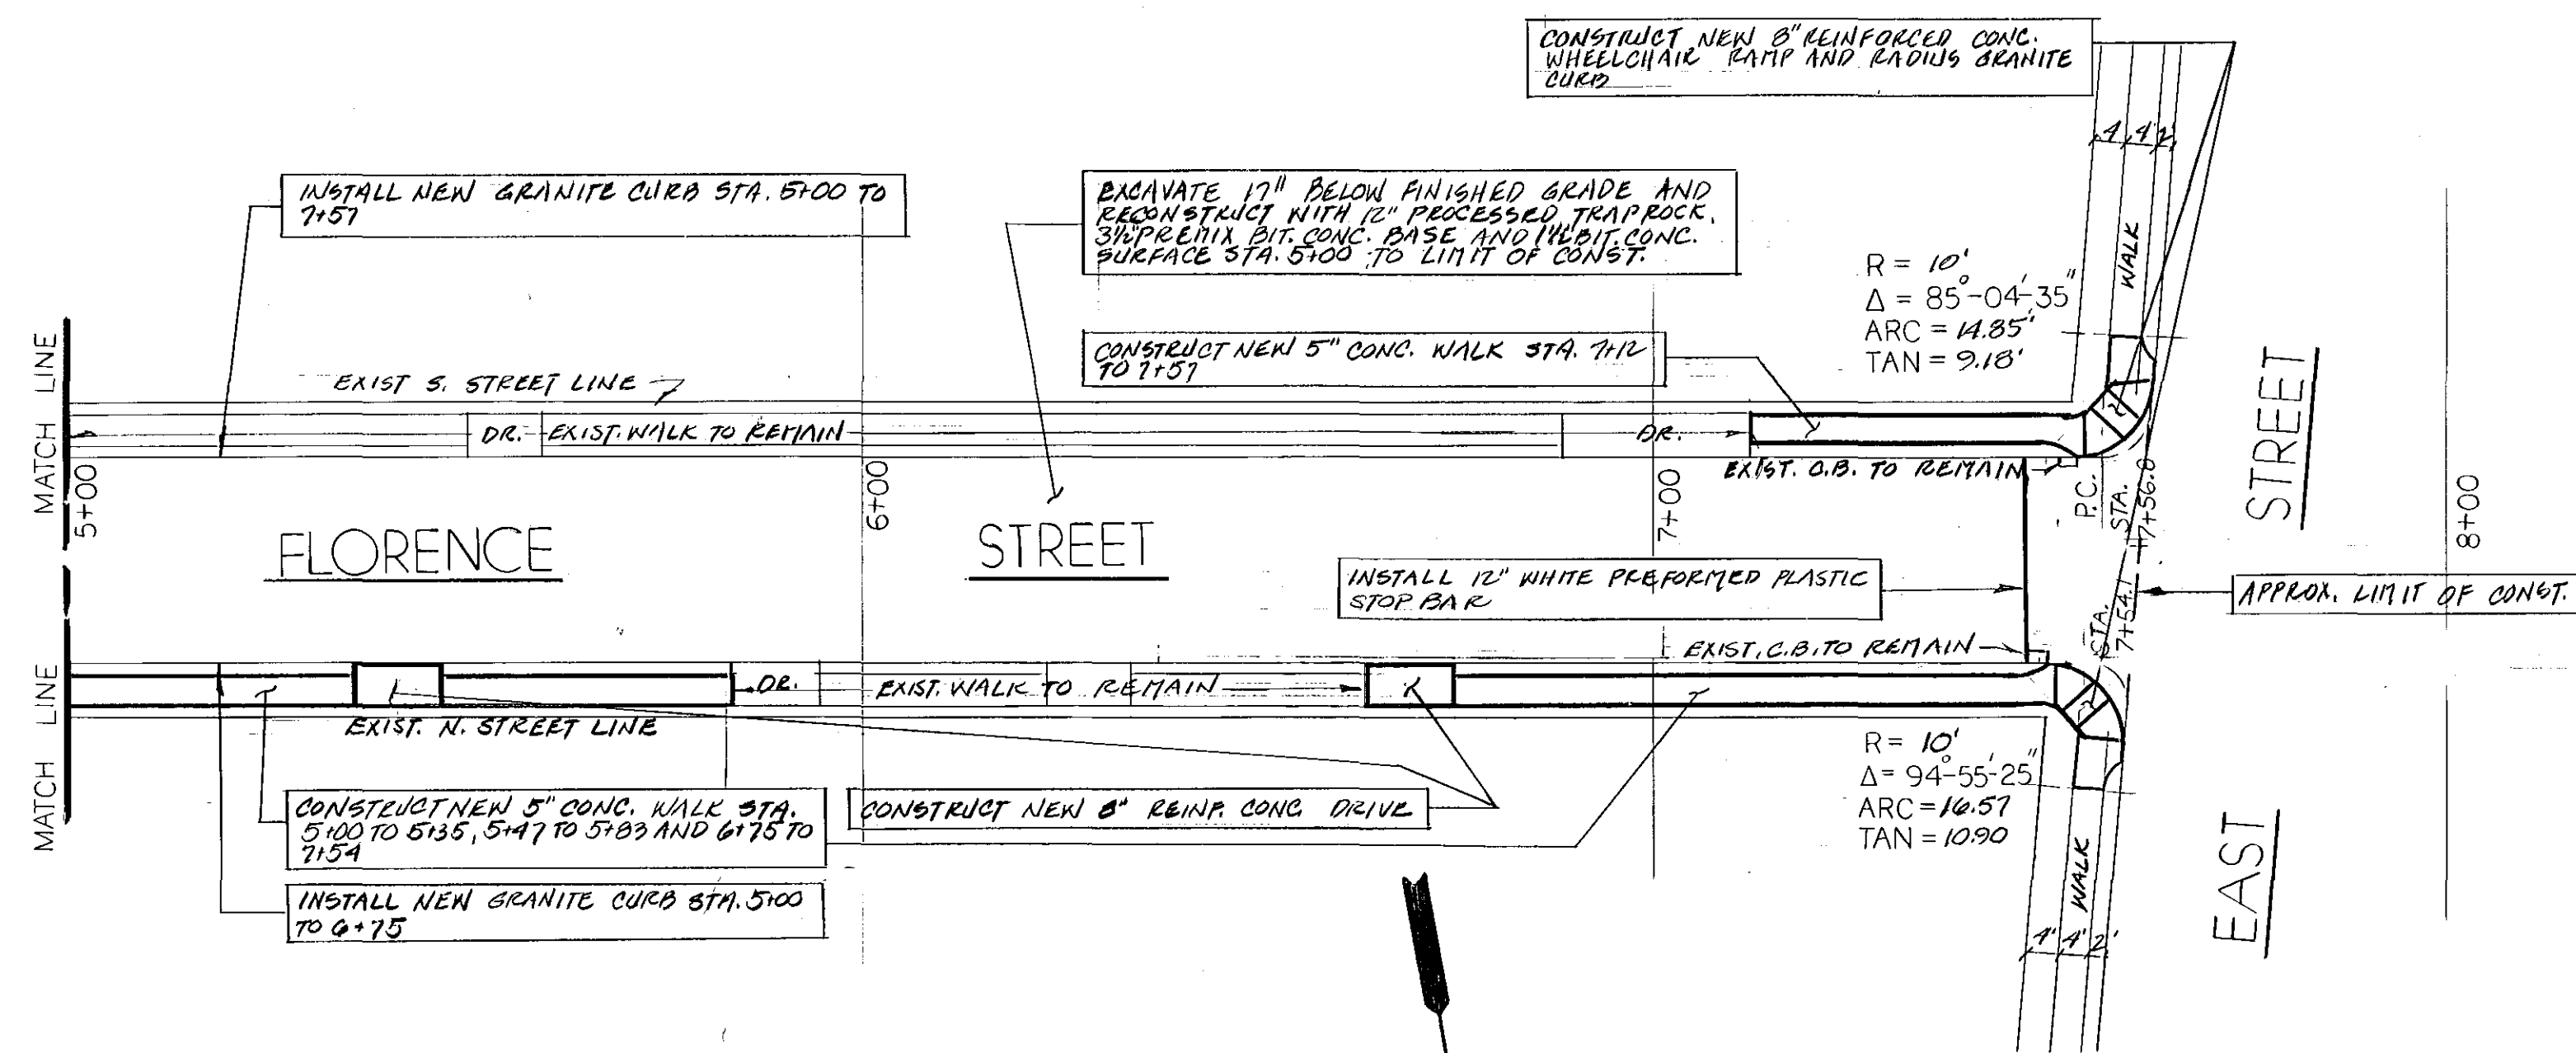

NOTE: STA. MEASURED ON SLOPE & SOUTH CURB LINE.

BENCH MARKS


- | | |
|-------|---|
| 73.29 | T.P. HYD. SOUTH - SMALL NUT. HYD. IS ON NORTH SIDE OF FLORENCE ST. OPPOSITE #11. |
| 68.45 | B.M. P.K. NAIL IN S.N.E.T. POLE #1022. |
| 68.20 | B.M. HORIZ. CUT EXTREME EAST END STN. DOOR-SILL #30 FLORENCE ST. (VICTORY TEMPLE) |

PROFILE LEGEND

WALK	---
CURB	---
GUTTER	---

PROPOSED GRADES SHOWN
BLOCKED IN.

CALL BEFORE YOU DIG - The contractor is hereby reminded that Title 16 Chapter 293 of the Connecticut General Statutes requires notification to Utility companies of pending excavation at or near public utilities. The contractor shall call 1-800-922-4455 at least 48 hours prior to excavation.

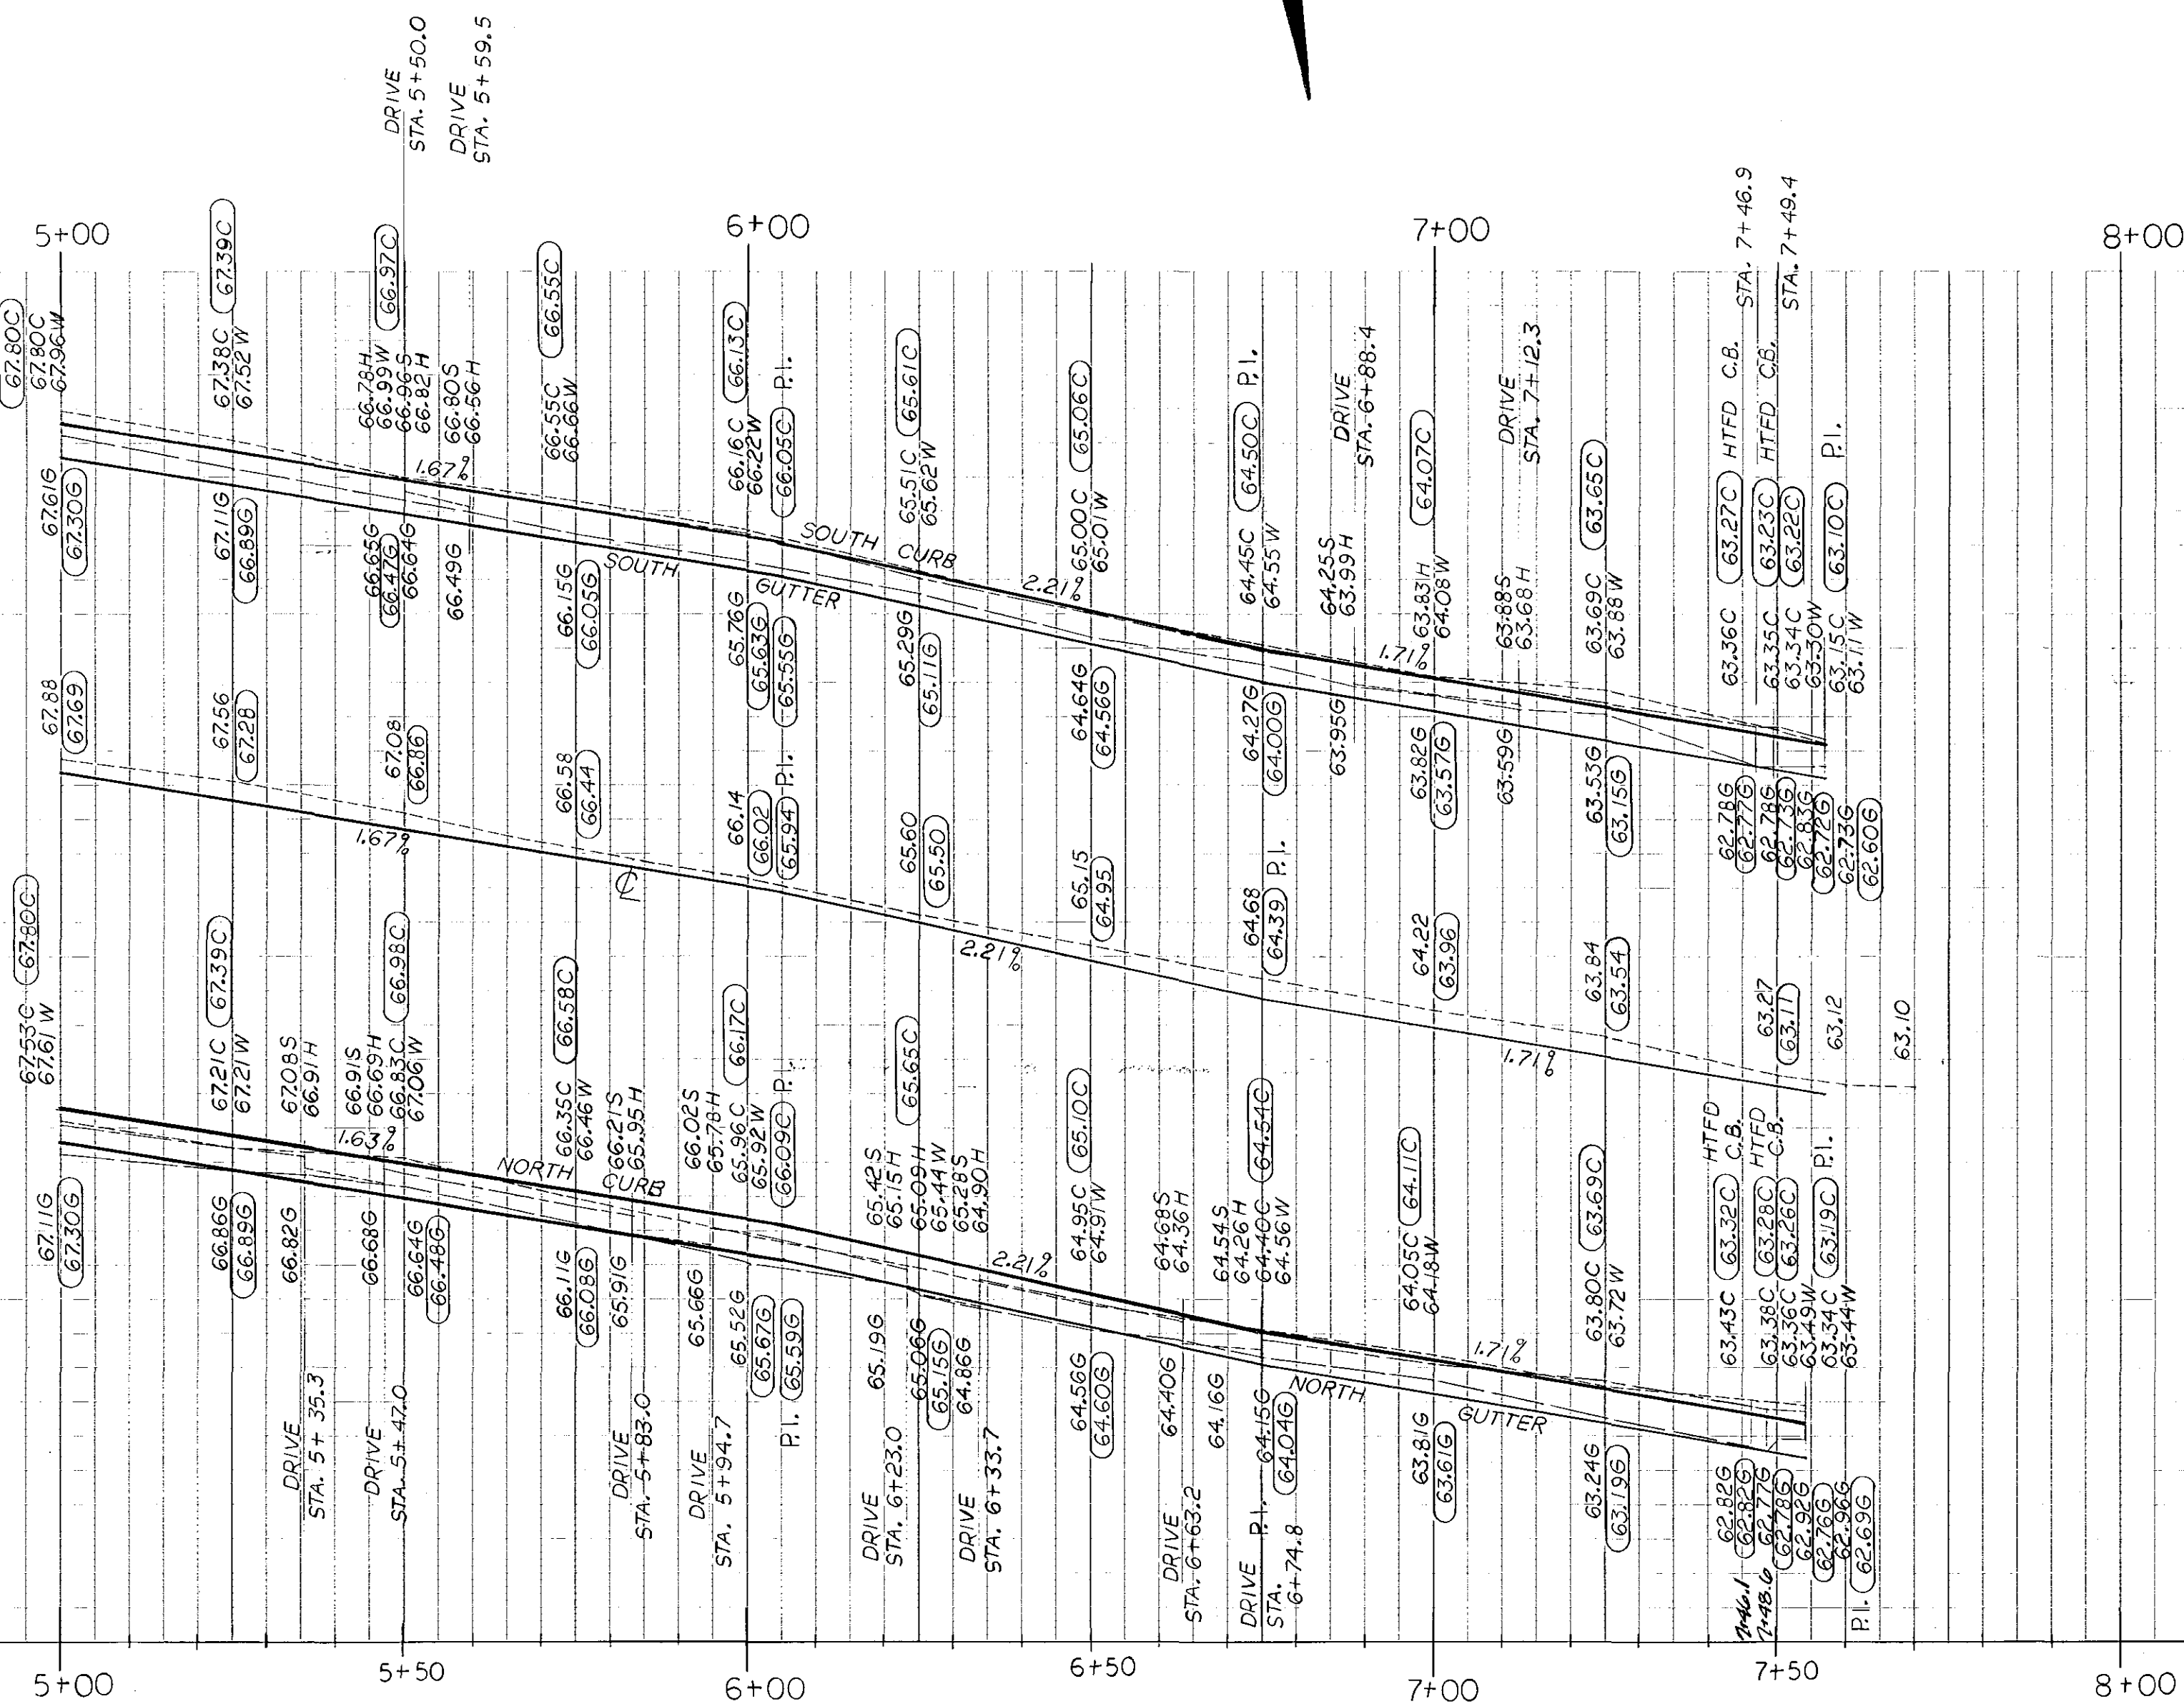

BOOK NO. 894

CITY OF HARTFORD, CONNECTICUT
DEPARTMENT OF PUBLIC WORKS
BUREAU OF ENGINEERING SERVICES

PLAN AND PROFILE
FOR
FLORENCE STREET

STA. 5+00 TO 7+70

SUBMITTED <i>Barbara A. Napolitano</i>	RECOMMENDED <i>Thomas J. ...</i>	APPROVED <i>Thomas J. ...</i>
DIVISION ENGINEER	CHIEF OF ENG. SERV.	ASST. DIR. & CITY ENG.
DRAWN J.A.	SCALE 1" = 20' H 1" = 2' V	DAYBOOK NO. 010816 B
CHECKED <i>CLM</i>		DATE 9-21-82