


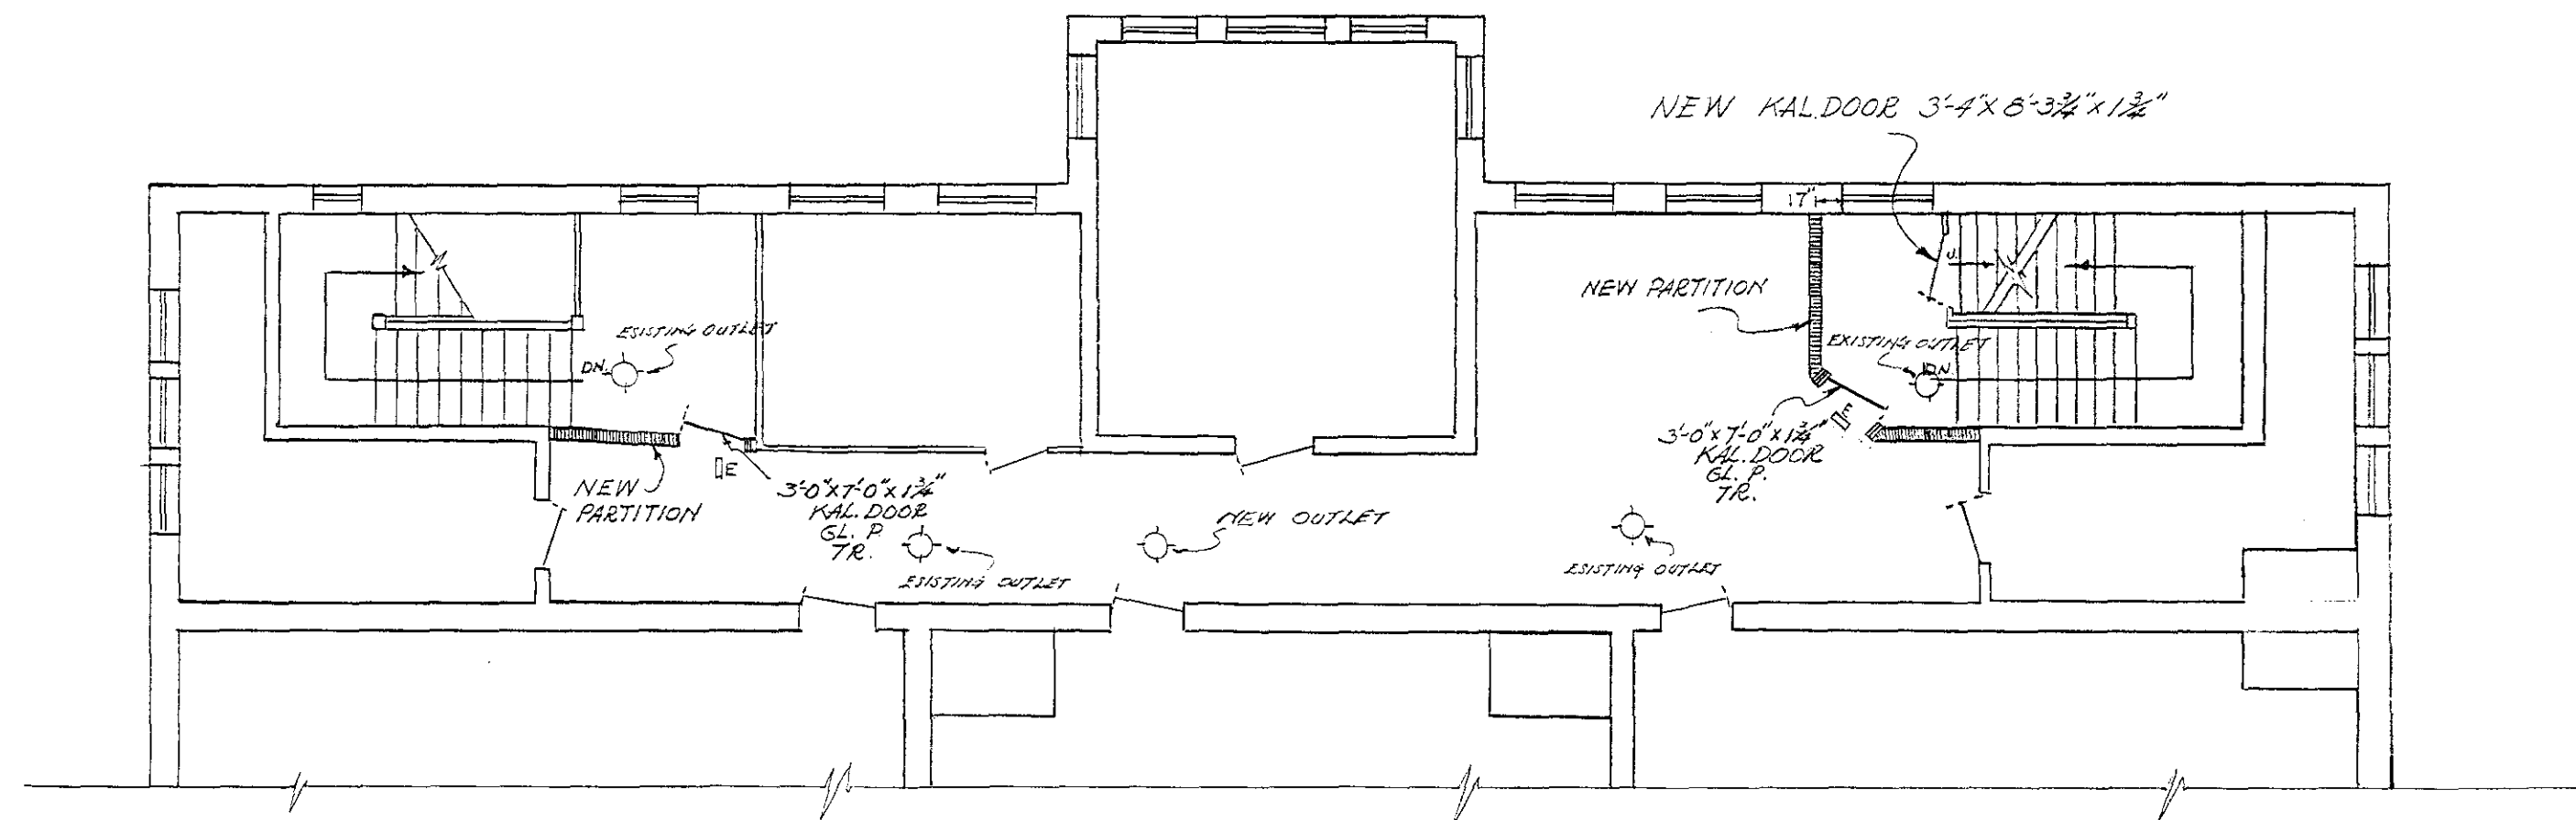

2ND FLOOR PLAN SCALE: 1/8"=1'-0"
FLOOR TO CEILING = 12'-10"

VERIFY EXISTING
CONDITIONS AND
DIMENSIONS AT
BUILDING

CITY OF HARTFORD, CONNECTICUT DEPARTMENT OF ENGINEERING			
ALTERATIONS WEST MIDDLE SCHOOL NILES STREET BUILDING 44 NILES STREET			
DESIGNED BY <i>Daniel J. Tessillo</i>	REVIEWED BY <i>Winifred W. Sullivan</i>	APPROVED BY <i>St. James Sullivan</i>	
DESIGNER D. J. TESSILLO	CITY ENGINEER W. W. SULLIVAN	CITY CLERK J. J. SULLIVAN	CITY ENGINEER J. J. SULLIVAN
DESIGN	DRAWN <i>C.H.</i>	DAYBOOK NO. 09165B	
TRACED	CHECK <i>D.A.G.</i>	DATE SEPT. 17, 1951	