



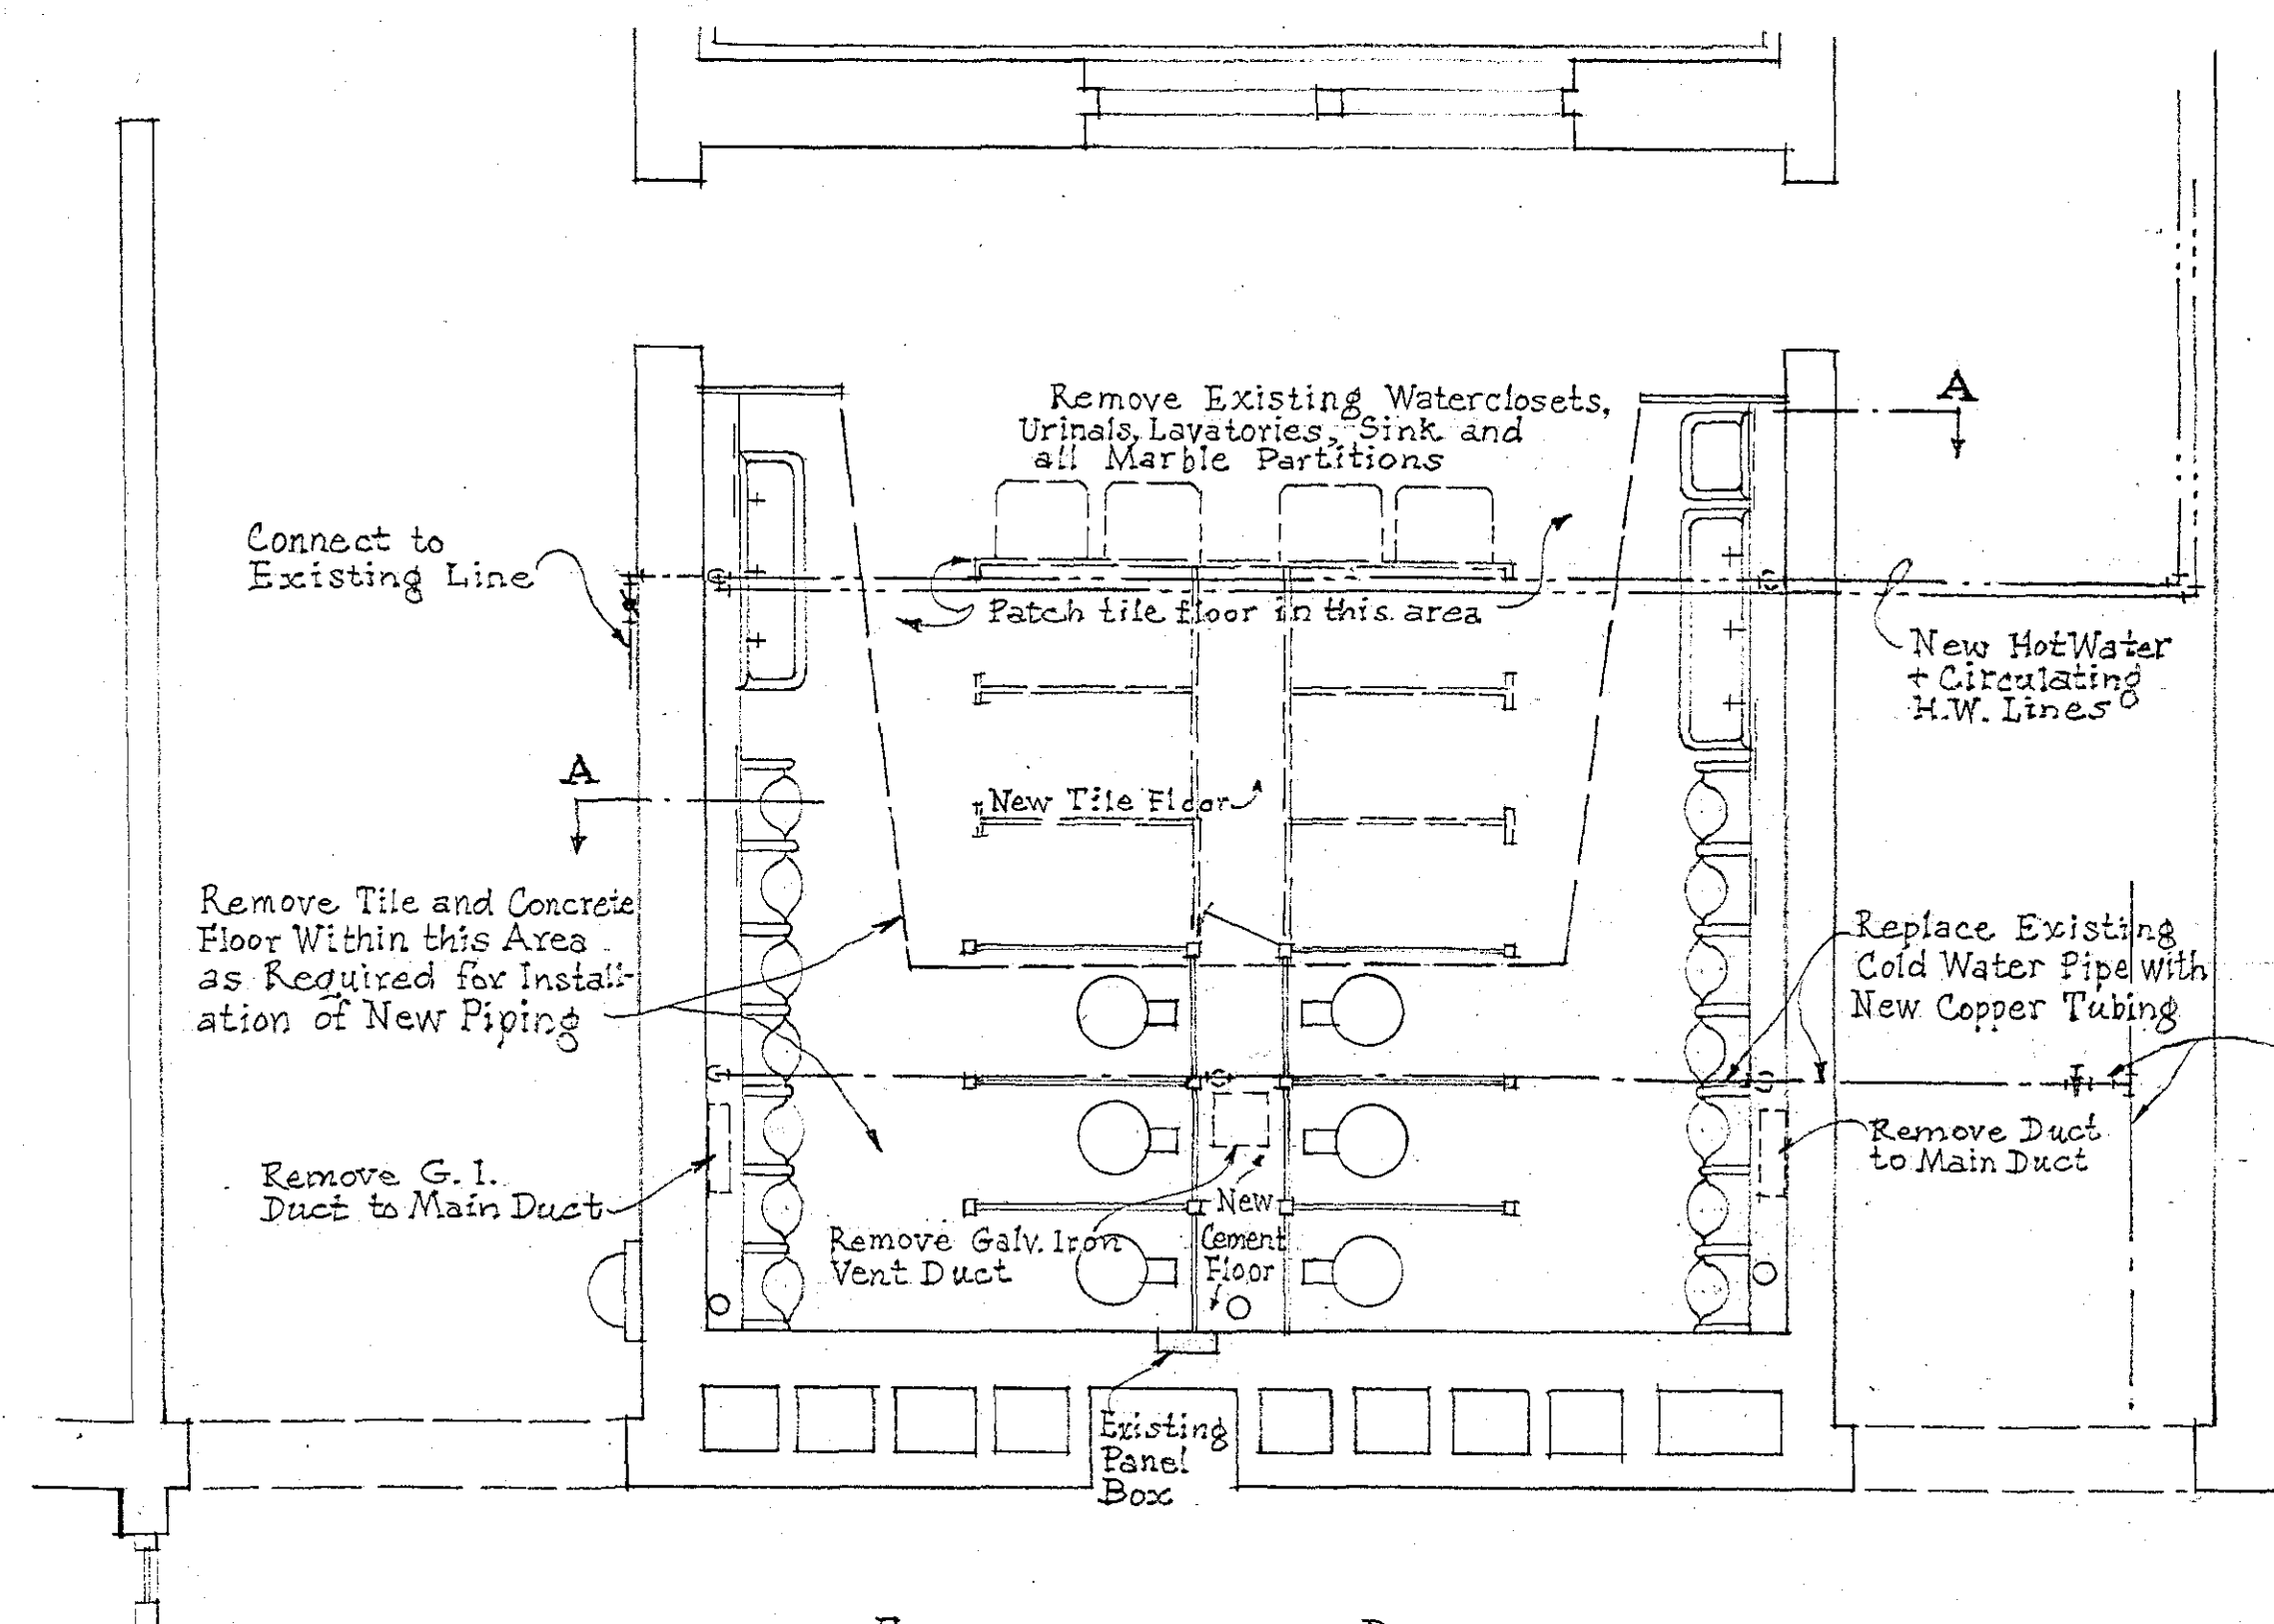

FLOOR PLAN
Scale: 1/4" = 1'-0"

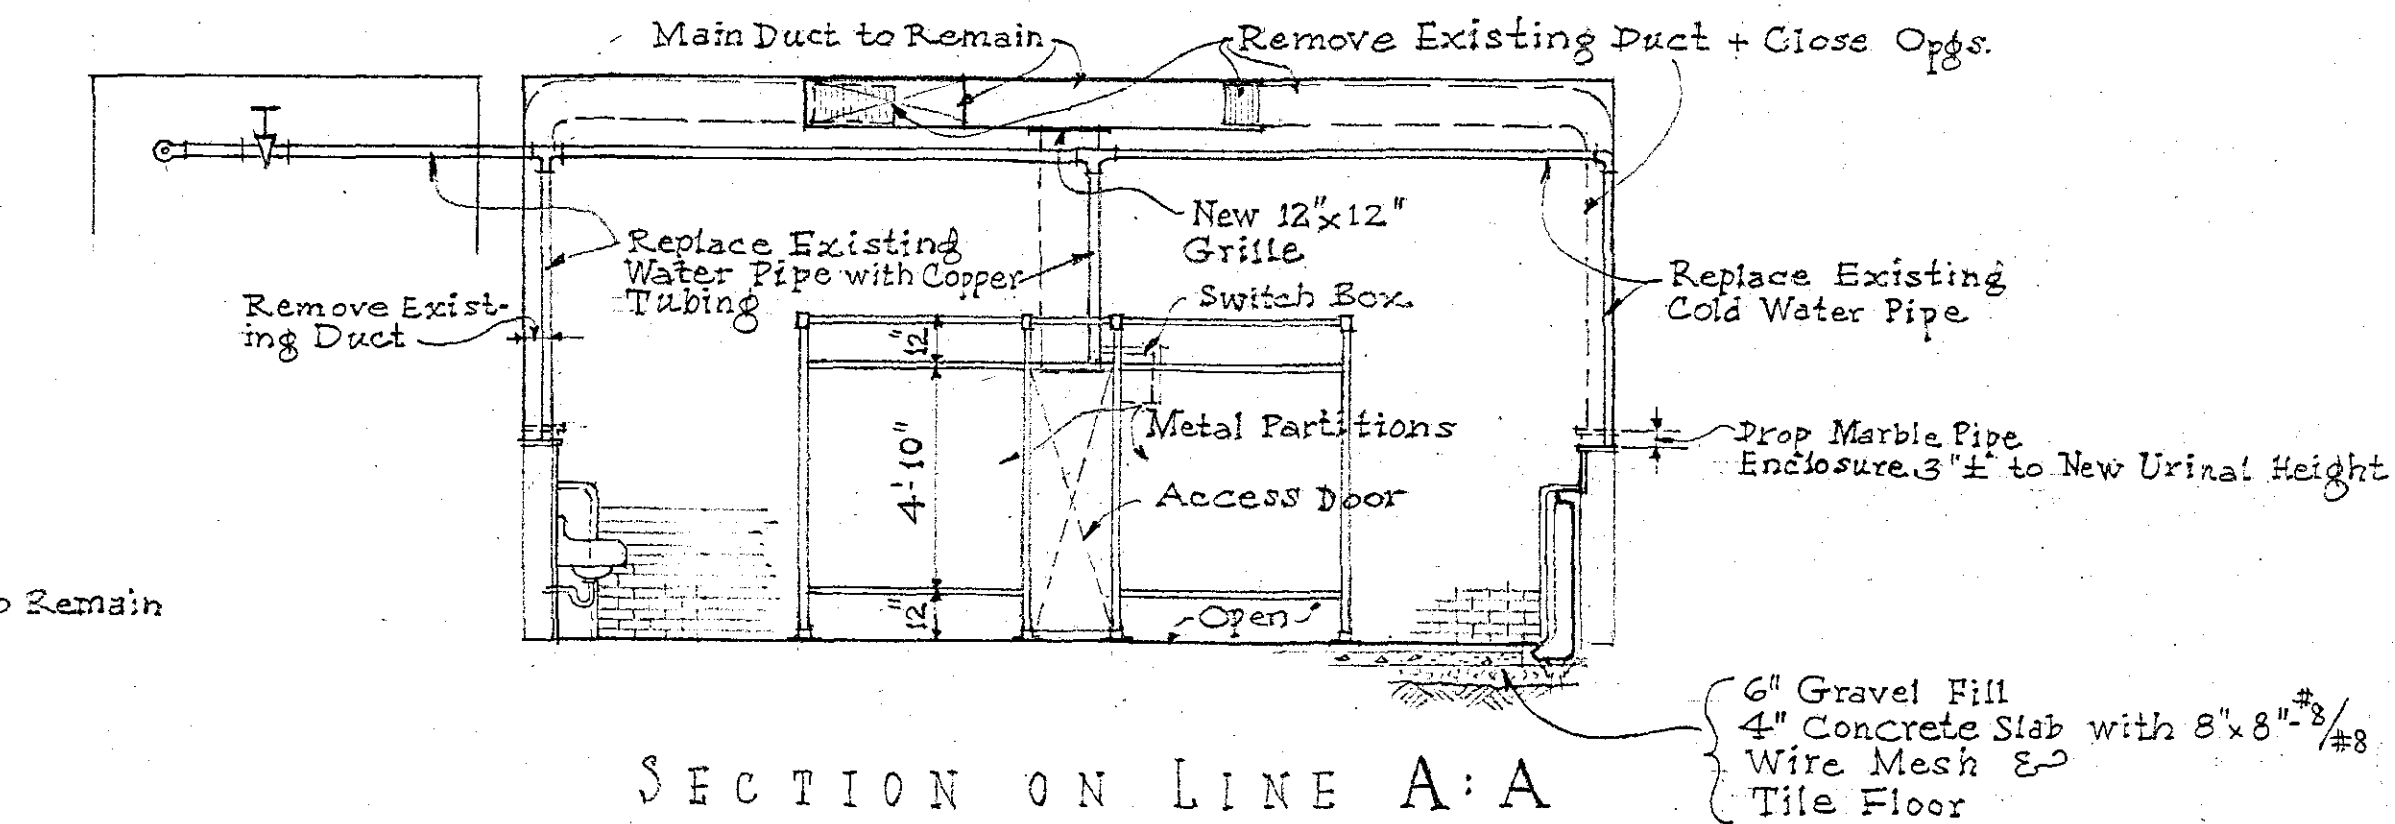

SECTION ON LINE A:A

VERIFY EXISTING
CONDITIONS AND
DIMENSIONS AT
BUILDING

SHEET
1
OF 1 SHEET

CITY OF WATFORD, CONNECTICUT
DEPARTMENT OF PUBLIC WORKS

BOYS' TOILET ROOM
ALTERATIONS
BURR JR. HIGH SCHOOL
400 Wethersfield Ave.

DESIGNED BY Daniel J. Taniello
DRAWN BY Daniel J. Taniello
CHECKED BY Daniel J. Taniello
APPROVED BY Daniel J. Taniello

DESIGN NO. 09273
DATE JUNE 15, 1953