



GENERAL NOTES

 
 
 
 
 
- 1. CONTRACTOR TO TAKE AND VERIFY ALL DIMENSIONAL CONDITIONS, FINISHES, ETC. PRIOR TO BIDDER'S AND SHALL BE HELD RESPONSIBLE FOR SAME.
- 2. CONSULT ALL CONTRACT DOCUMENTS (DRAWINGS AND SPECIFICATIONS) FOR EXTENT, LOCATION AND QUALITY OF WORK TO BE PERFORMED.
- 3. FOR ALL DIMENSIONS REGARDING OPENINGS ON NORTH AND SOUTH WALLS SEE DRAWING A-11.
- 4. FOR ALL INFORMATION REGARDING RAILING LAYOUT SEE DRAWING A-9.
- 5. FOR ALL INFORMATION REGARDING TEMPLE CURT SEE DRAWING 1-1, THRU 1-6.
- 6. FOR ALL DIMENSIONAL INFORMATION SEE DRAWING A-9.
- 7. SEE MECHANICAL AND ELECTRICAL DRAWINGS FOR ALL INFORMATION ON CAPPING OF EXISTING SERVICES TO BE REMOVED.
- 8. ALL CUTTING AND PATCHING TO BE BY THE SAME SET-OUT DOWNS THE INDEXED SECTION AND SHALL MARKED HOW MUCH MATCHING MATERIAL IS TO BE ORDERED. ORDERING OF MATERIAL SHALL BE BY THE CONTRACTOR. ORDERING OF MATERIAL SHALL BE BY THE CONTRACTOR. ORDERING OF MATERIAL SHALL BE BY THE CONTRACTOR.
- 9. ALL CUTTING AND PATCHING TO BE BY THE SAME SET-OUT DOWNS THE INDEXED SECTION AND SHALL MARKED HOW MUCH MATCHING MATERIAL IS TO BE ORDERED. ORDERING OF MATERIAL SHALL BE BY THE CONTRACTOR. ORDERING OF MATERIAL SHALL BE BY THE CONTRACTOR.
- 10. SUEVE'S OTHERWISE NOTED ALL JOB PARTS REQUIRE A MINIMUM OF (2) WORK PACE RATED EMPLOYEES.
- 11. PROVIDE INTERIOR AND EXTERIOR CONTROL JOINTS AS SHOWN ON THE DRAWINGS.
- 12. PROVIDE SOLID HORIZONTAL RAILING AS REQUIRED AT ALL INTERIOR AND EXTERIOR WALL JOINTS FOR ALL RAILING TYPES. RAILING SHALL BE INSTALLED TO MATCH THE RAILING TYPE AND FINISH OF THE RAILING TYPE.
- 13. PROVIDE LATERAL SUPPORT CAP ANCHORS AT STRUCTURES ABOVE FOR ALL RAILING TYPES. RAILING SHALL BE INSTALLED TO MATCH THE RAILING TYPE AND FINISH OF THE RAILING TYPE.
- 14. PROVIDE LATERAL SUPPORT CAP ANCHORS AT STRUCTURES ABOVE FOR ALL RAILING TYPES. RAILING SHALL BE INSTALLED TO MATCH THE RAILING TYPE AND FINISH OF THE RAILING TYPE.

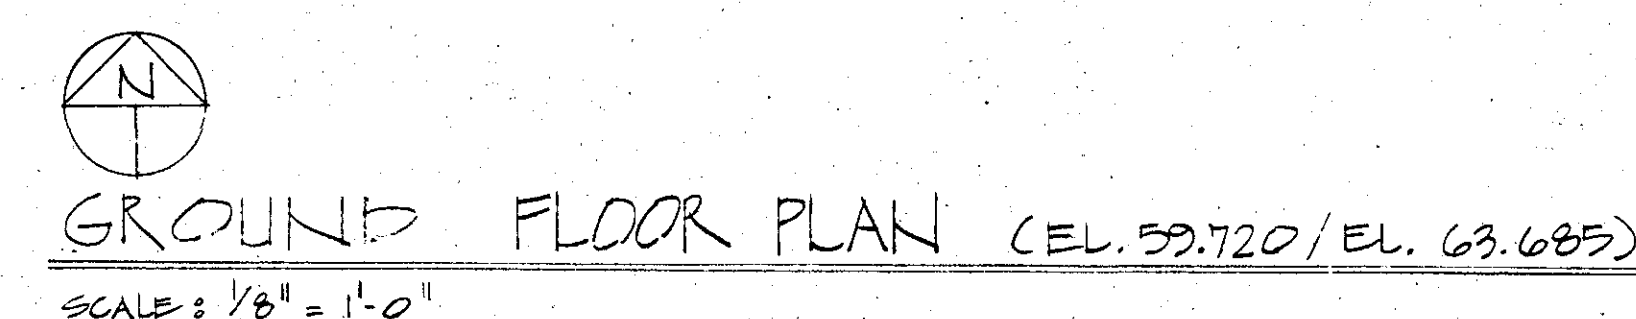
BUILDING CODE INFORMATION

USE GROUP - 1/2 MERCANTILE (HIGH HAZARD)

<u>TYPE OF CONSTRUCTION</u> -	TYPE 2A - NON-COMBUSTIBLE PROTECTED
<u>RISK RATING INFORMATION</u> -	- WALLS - (2) HOUR RATED SHAFR WALL (WHENEVER OCCURRING) - DUCT SHAFTS - (2) HOUR RATED - FLOOR - (2) HOUR RATED - COLUMN - (2) HOUR RATED - BEAMS - (2) HOUR RATED

MATERIALS KEY

TRAINING UNIT	
	CONCRETE MASONRY UNITS
	CONCRETE MASONRY UNITS CONCRETE BY RICHARDSON PROJECT
	BRICK PAVERS
	CONCRETE
	GIPSUM BOARD
	STEEL
	WOOD
	RIGID INSULATION
	BATT INSULATION
	STRUCTURAL FILL



Issue Dates Prior to Full Release			
Date of Issue	Is this identical to prints of last issue		Use restriction
	Yes	No	
5/25/79		4/2	FOR COMPTON'S CONVENTION ON SLIDE
6/18/79	X	X	FOR COMPTON'S CONVENTION ON SLIDE
7/2/79			FOR EXTENT HANDS ON

Use and Interpretation of This Drawing

[illegible]

Revisions after Partial or Full Release

[illegible]

Construction Manager
Cronin Construction Services Corporation
Box 14510 Barry Square Station
Hartford, Ct. 06114 203/278-1540

Mechanical Engineers
Koton, Allen & Associates, Inc.
510 Cottage Grove Road
Bloomfield, Ct. 06002 203/243-1701

Landscape Architect
Johnson & Dee
Brownstone Court
Avon, Ct. 06001 203/678-0669

ih PLANS PREPARED BY
ARCHITECTS
IRWIN JOSEPH HIRSCH & ASSOCIATES, INC.
291 FARMINGTON AVENUE / FARMINGTON, CT. 06030
203/677-0273

GROUND FLOOR PLAN
FIRST FLOOR PLAN and
PARTIAL SUB-BSMT. PLAN

Hartford Walk System - Mixmaster

Project Number IJH-210-II	Drawing Number A-1
Scale 1/8" = 1'-0"	