


Camp Courant - LEASE
 C. of G.C.
 P. 295 - Resolution A 365
 P. 554 - Mgr's Recommendation & Lease - A 710
 P. 582 - Hearing A 757
 P. 598 - Report of Corp. Counsel - A 783
 P. 605 - " " Corp. Impr. Comm. A 793
 P. 614 - Resolution Passed - A 812
 (Sept. 28, 1960)

See Plan 416
 14

See Camp Courant
 Print - Rough Grading Plan
 Fence Plan - WELL LOCATION
 George C. Kibbe, Architect Rev. 9-13-61
 (from file of Merton Hodge & Associates)

File

RECEIVED
 MAY 14 1962
 DEPARTMENT OF
 ENGINEERING

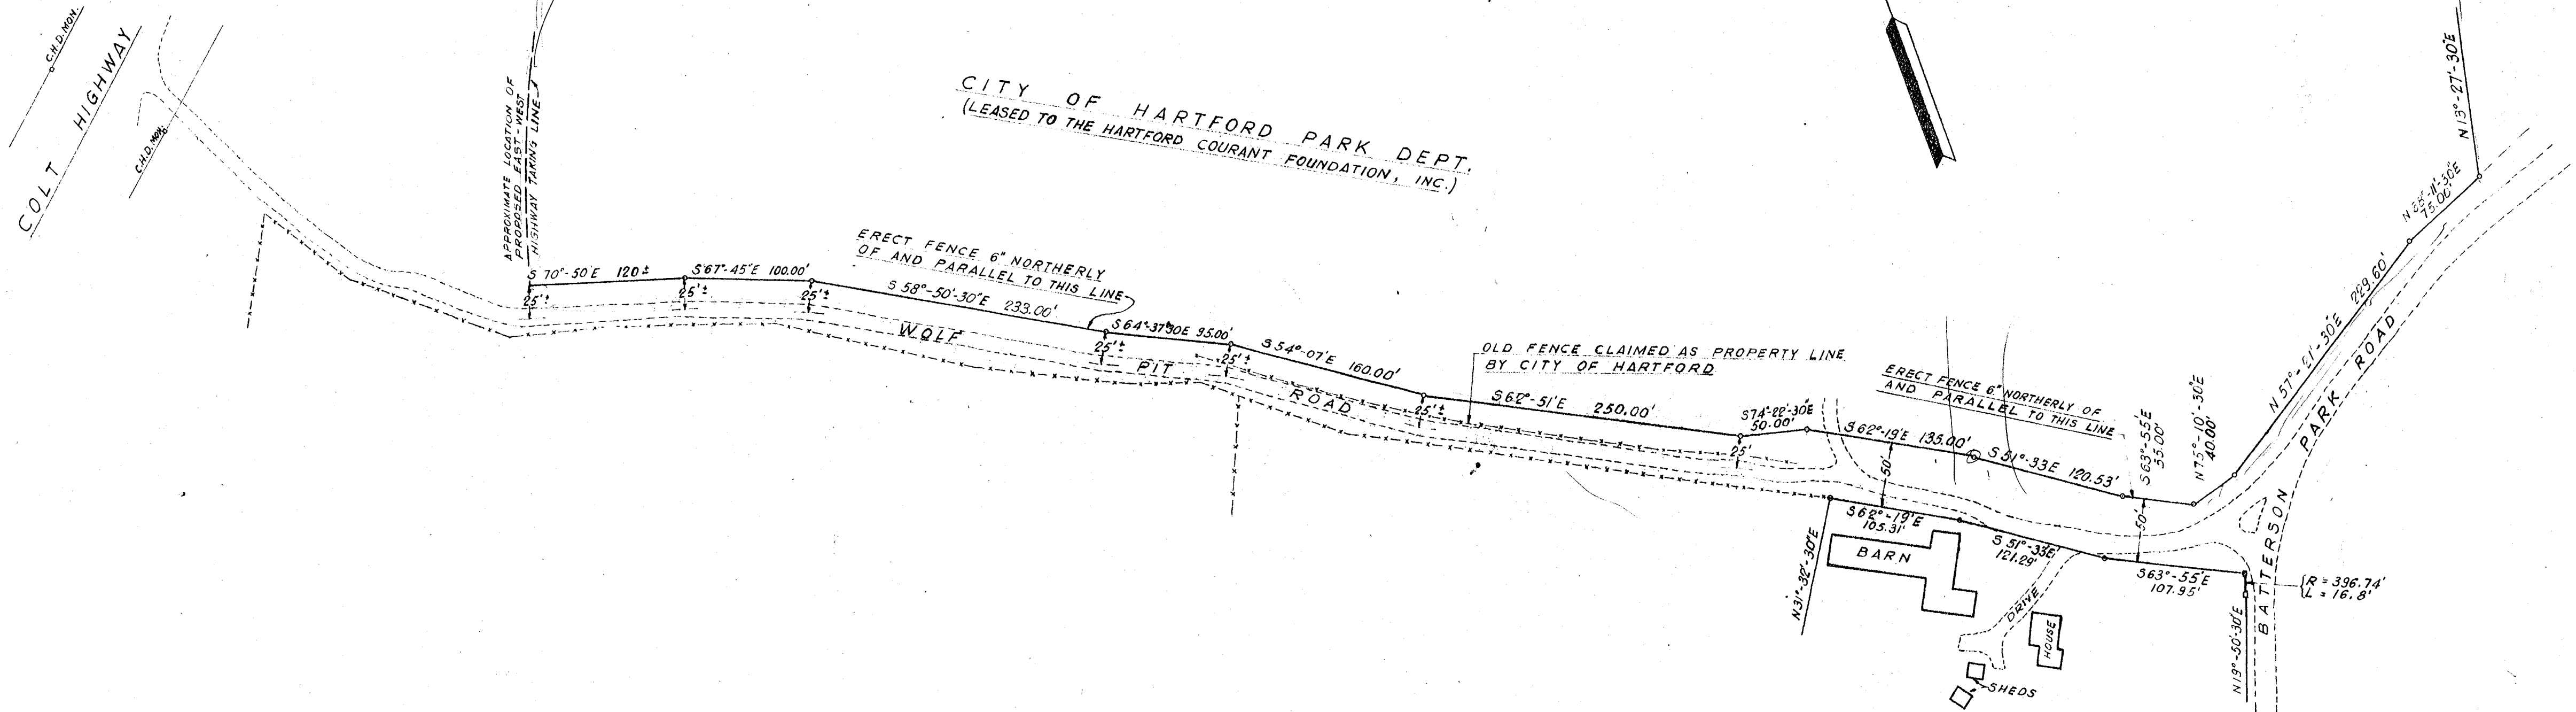

W. M. Grunwald, Jr. 673-2527

APPROVED BY CITY OF HARTFORD PARK DEPT.
 THIS 15 DAY OF MAY 1962
[Signature]

CITY OF HARTFORD PARK DEPT.
 MAP SHOWING LOCATION
 OF PROPOSED FENCE LINE
 ALONG BATTERSON PARK ROAD AND WOLF PIT ROAD
 FARMINGTON, CONN. - SCALE 1"=80' - MAY, 1962
 CERTIFIED SUBSTANTIALLY CORRECT.
[Signature]
 MERTON HODGE & ASSOC. - ENGRS & SURVEYORS

SURVEYORS