


MAIN STREET

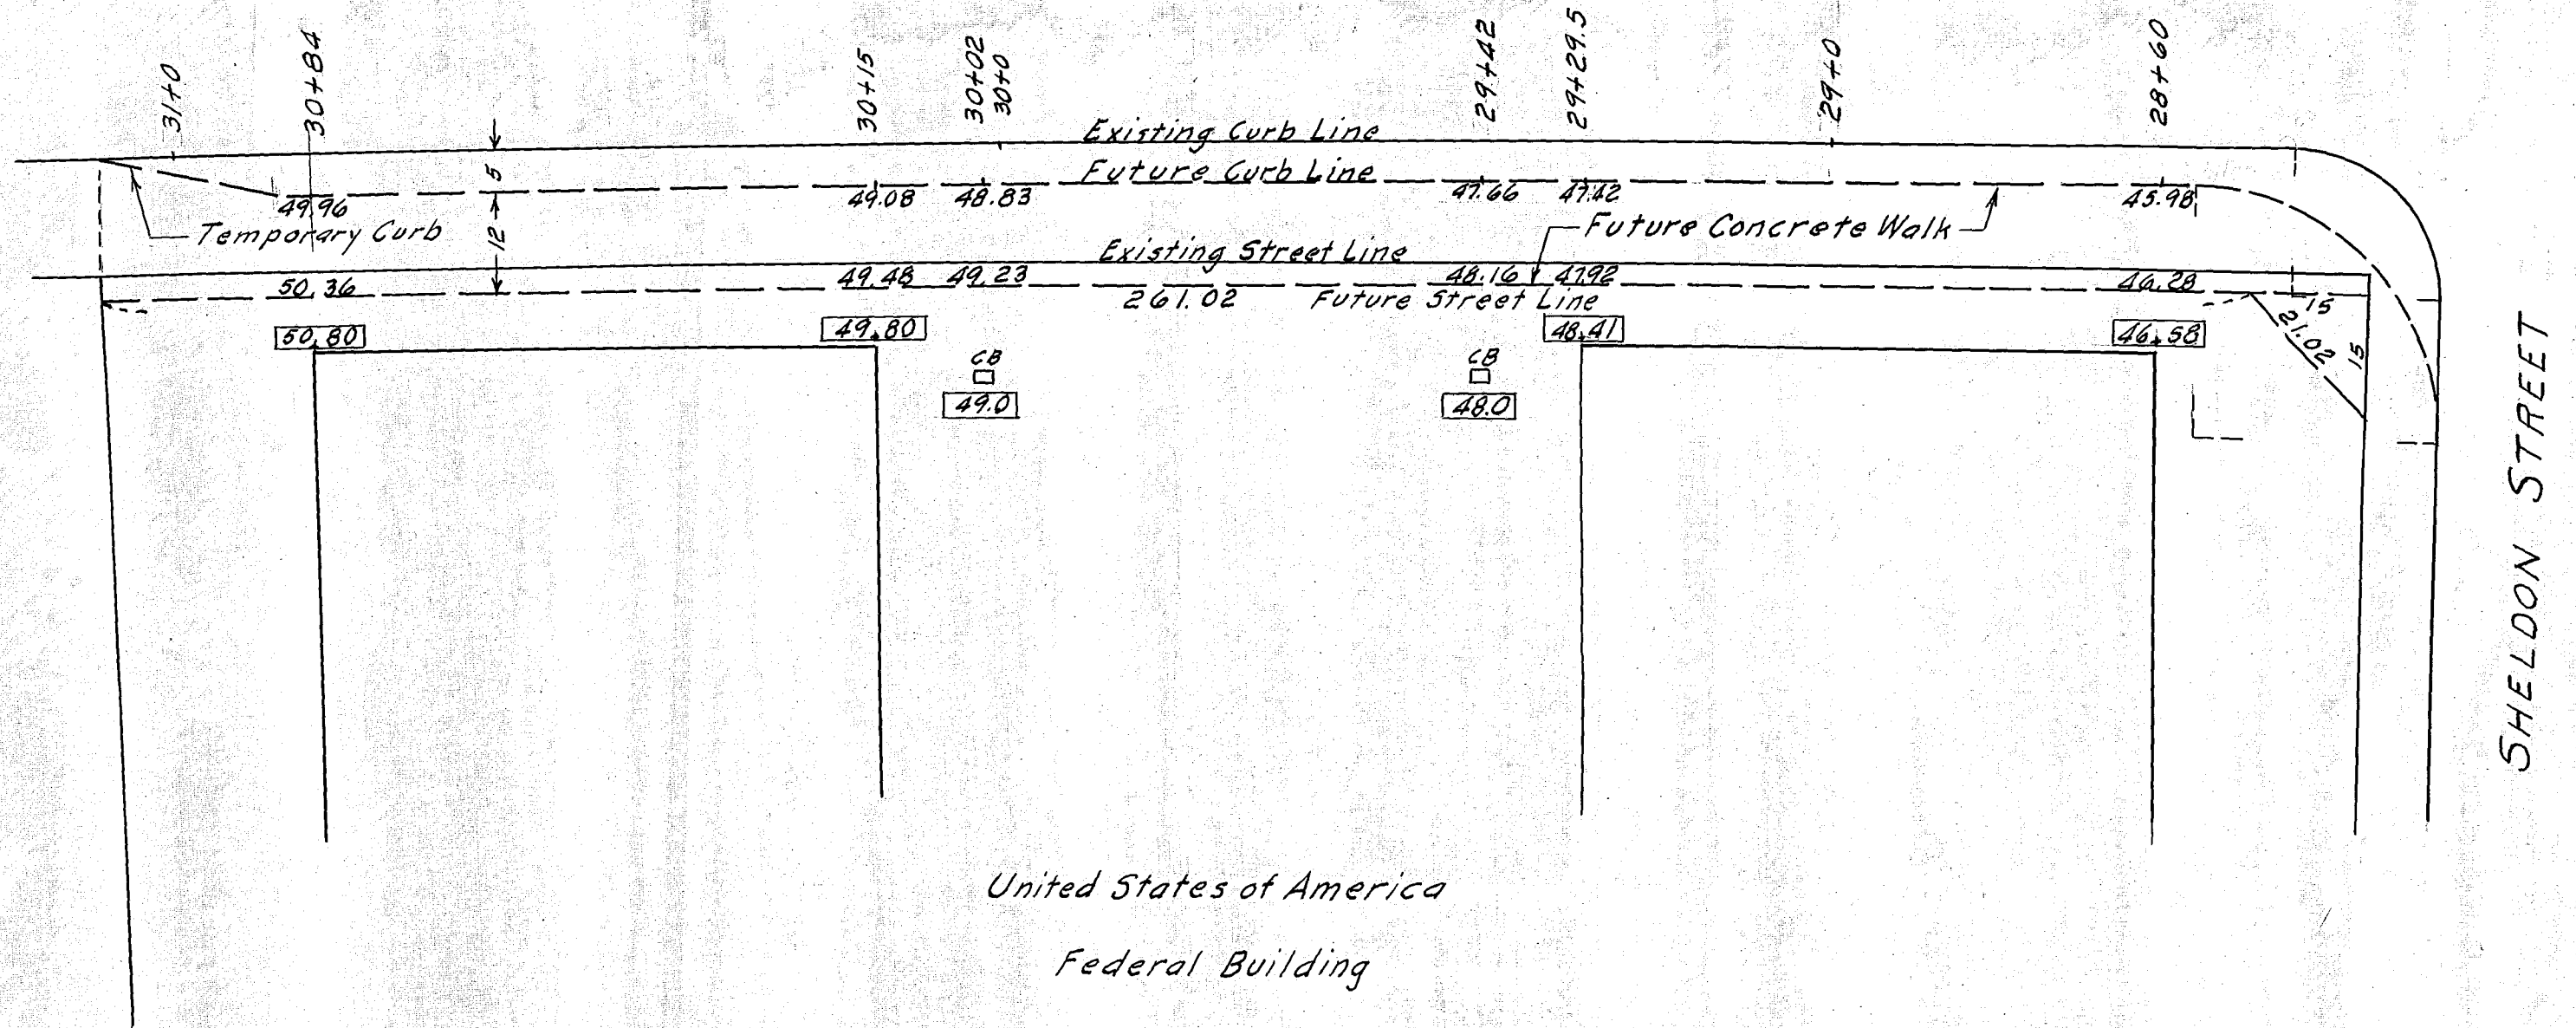

SHELDON STREET

Note - Enclosed figures denote elevations
from Architectural Site Plan

CITY OF HARTFORD
DEPARTMENT OF ENGINEERING
SCALE 1"=20' JULY 1962
DAYBOOK No. 09717