




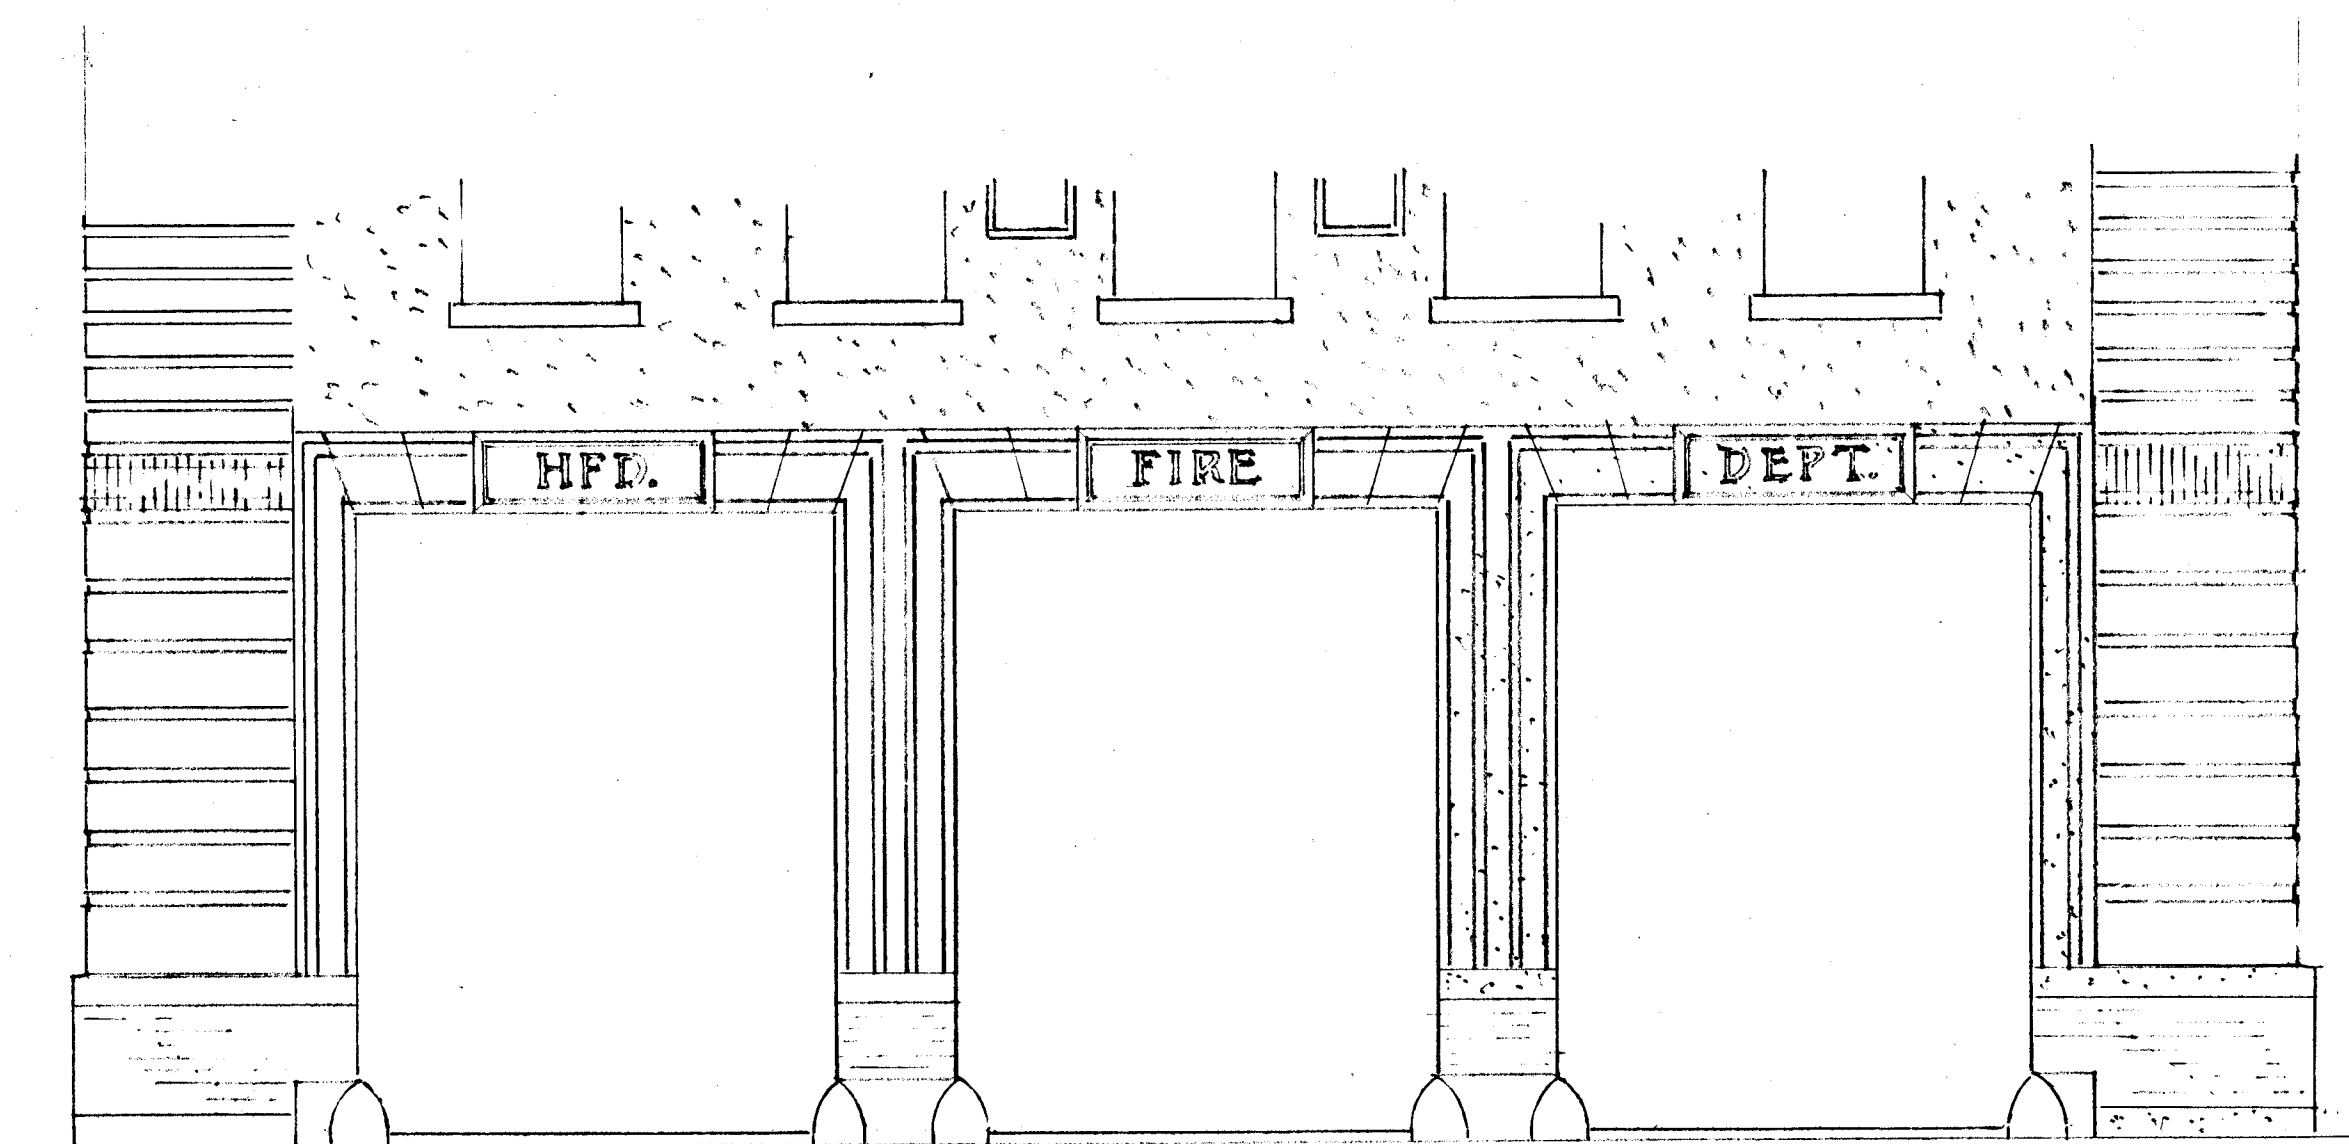

... FRONT ELEVATION AS AT PRESENT ...

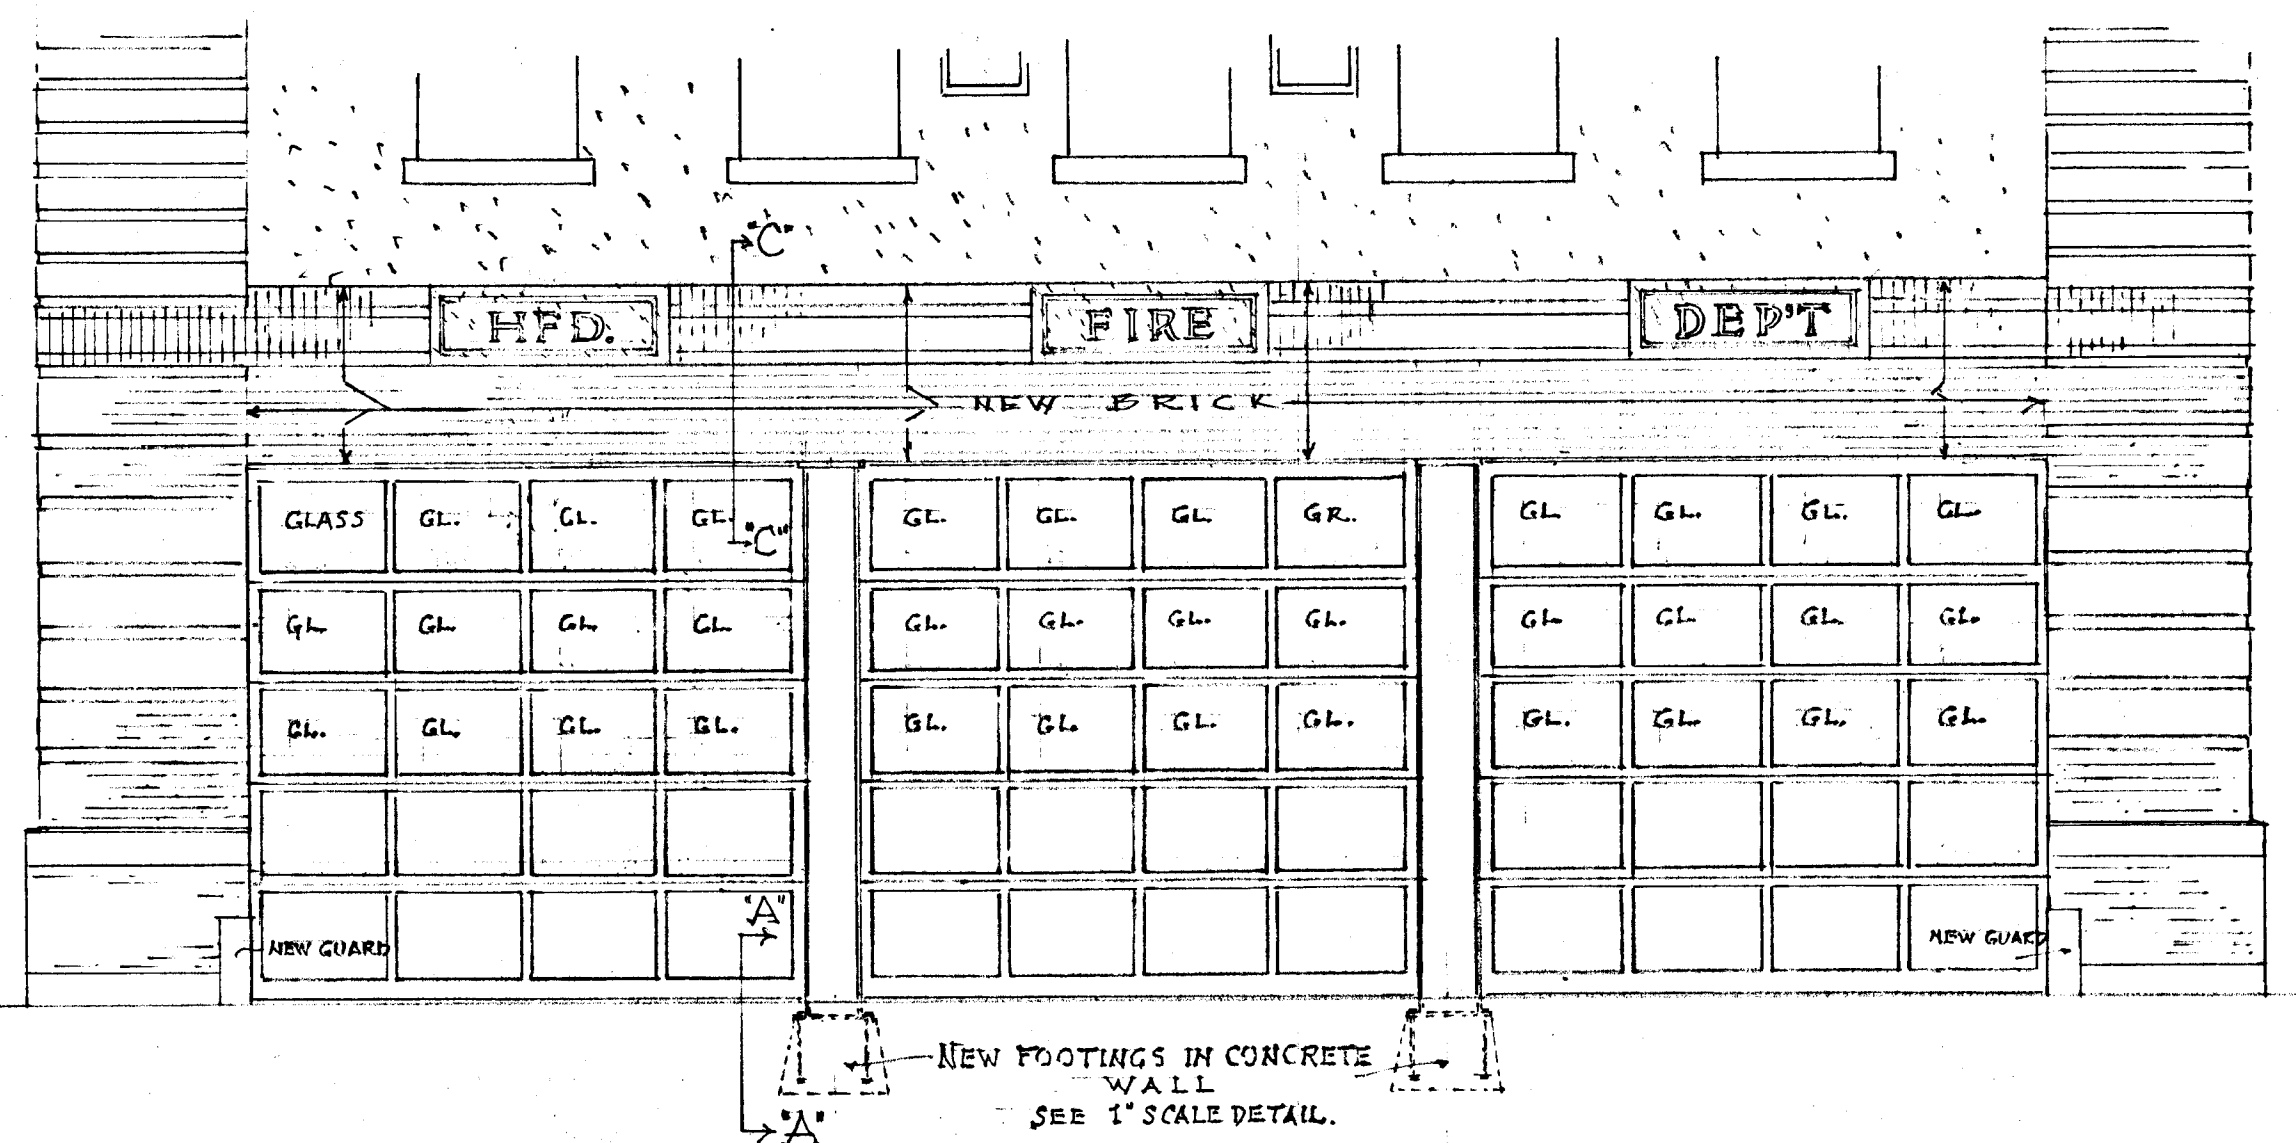


... FRONT ELEVATION AS ALTERED ...

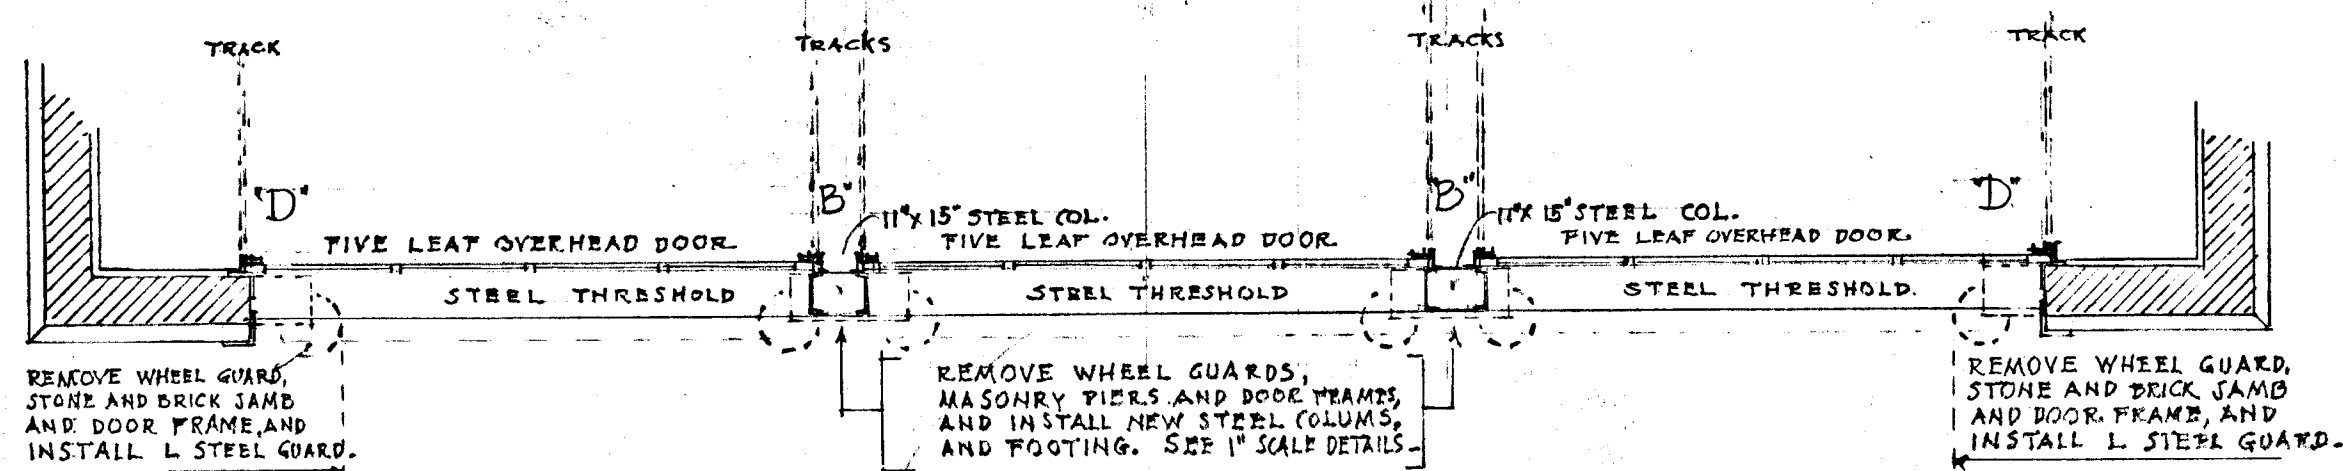

FLOOR PLAN

SCALE 1/4" = 1'-0"

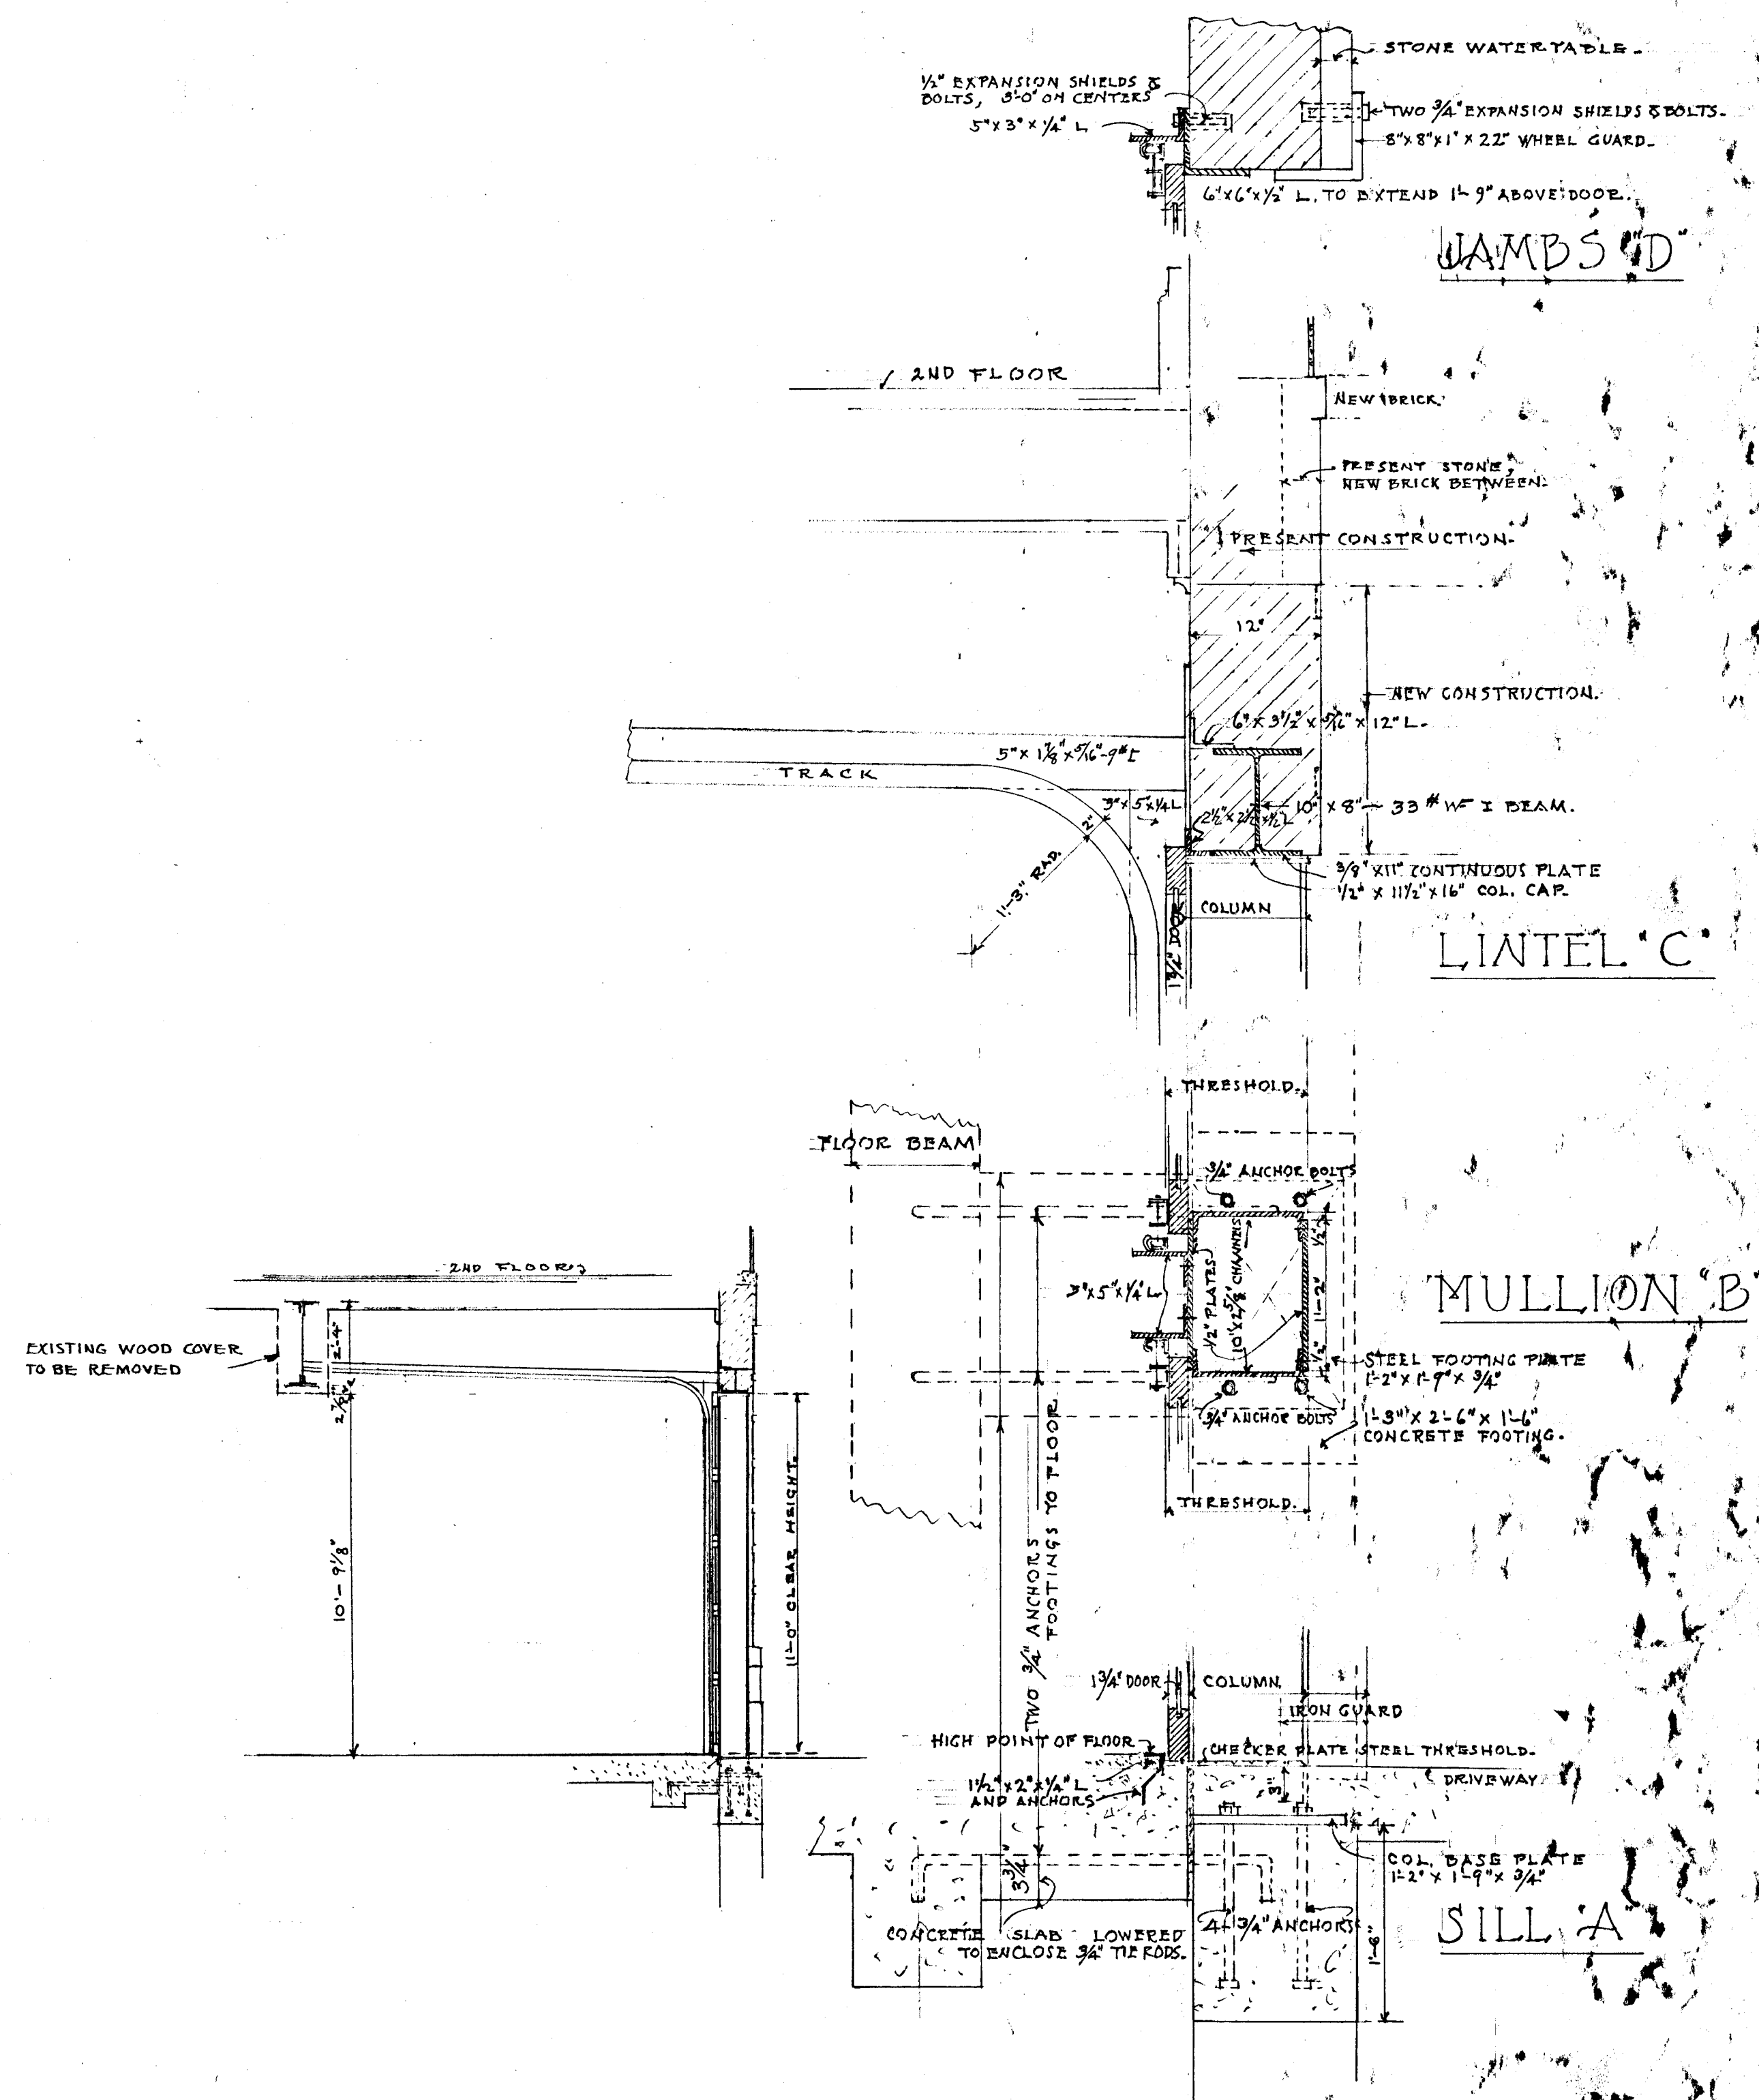

VERIFY EXISTING
CONDITIONS AND
DIMENSIONS AT
BUILDING

CITY OF HARTFORD, CONNECTICUT
DEPARTMENT OF ENGINEERING

FIRE HOUSE NO. 2.
1515 MAIN STREET,
HARTFORD, CONN.

NEW CONCRETE FLOOR & REQUIRED ALTERATIONS.

SUBMITTED BY: Daniel J. Tancig
DESIGNED BY: Daniel J. Tancig
CHECKED BY: Daniel J. Tancig
APPROVED BY: Daniel J. Tancig

DIVISION ENGINEER CITY ENGINEER

DESIGN F.W.W. DRAWN F.W.W. DAYBOOK NO. 09109A

SHEET
1
OF 6 SHEETS

TRACED CHECK DATE AUGUST 24, 1950