


100

100

NOTE:
RECESS FLOOR 1 1/2" FOR ALL FIREMEN'S
SLIDING POLE FOOT MATS.
PROPERLY FRAME FOR AND EXTEND
CONCRETE FLOOR OF SIDING POLE IN
ALCOVES.

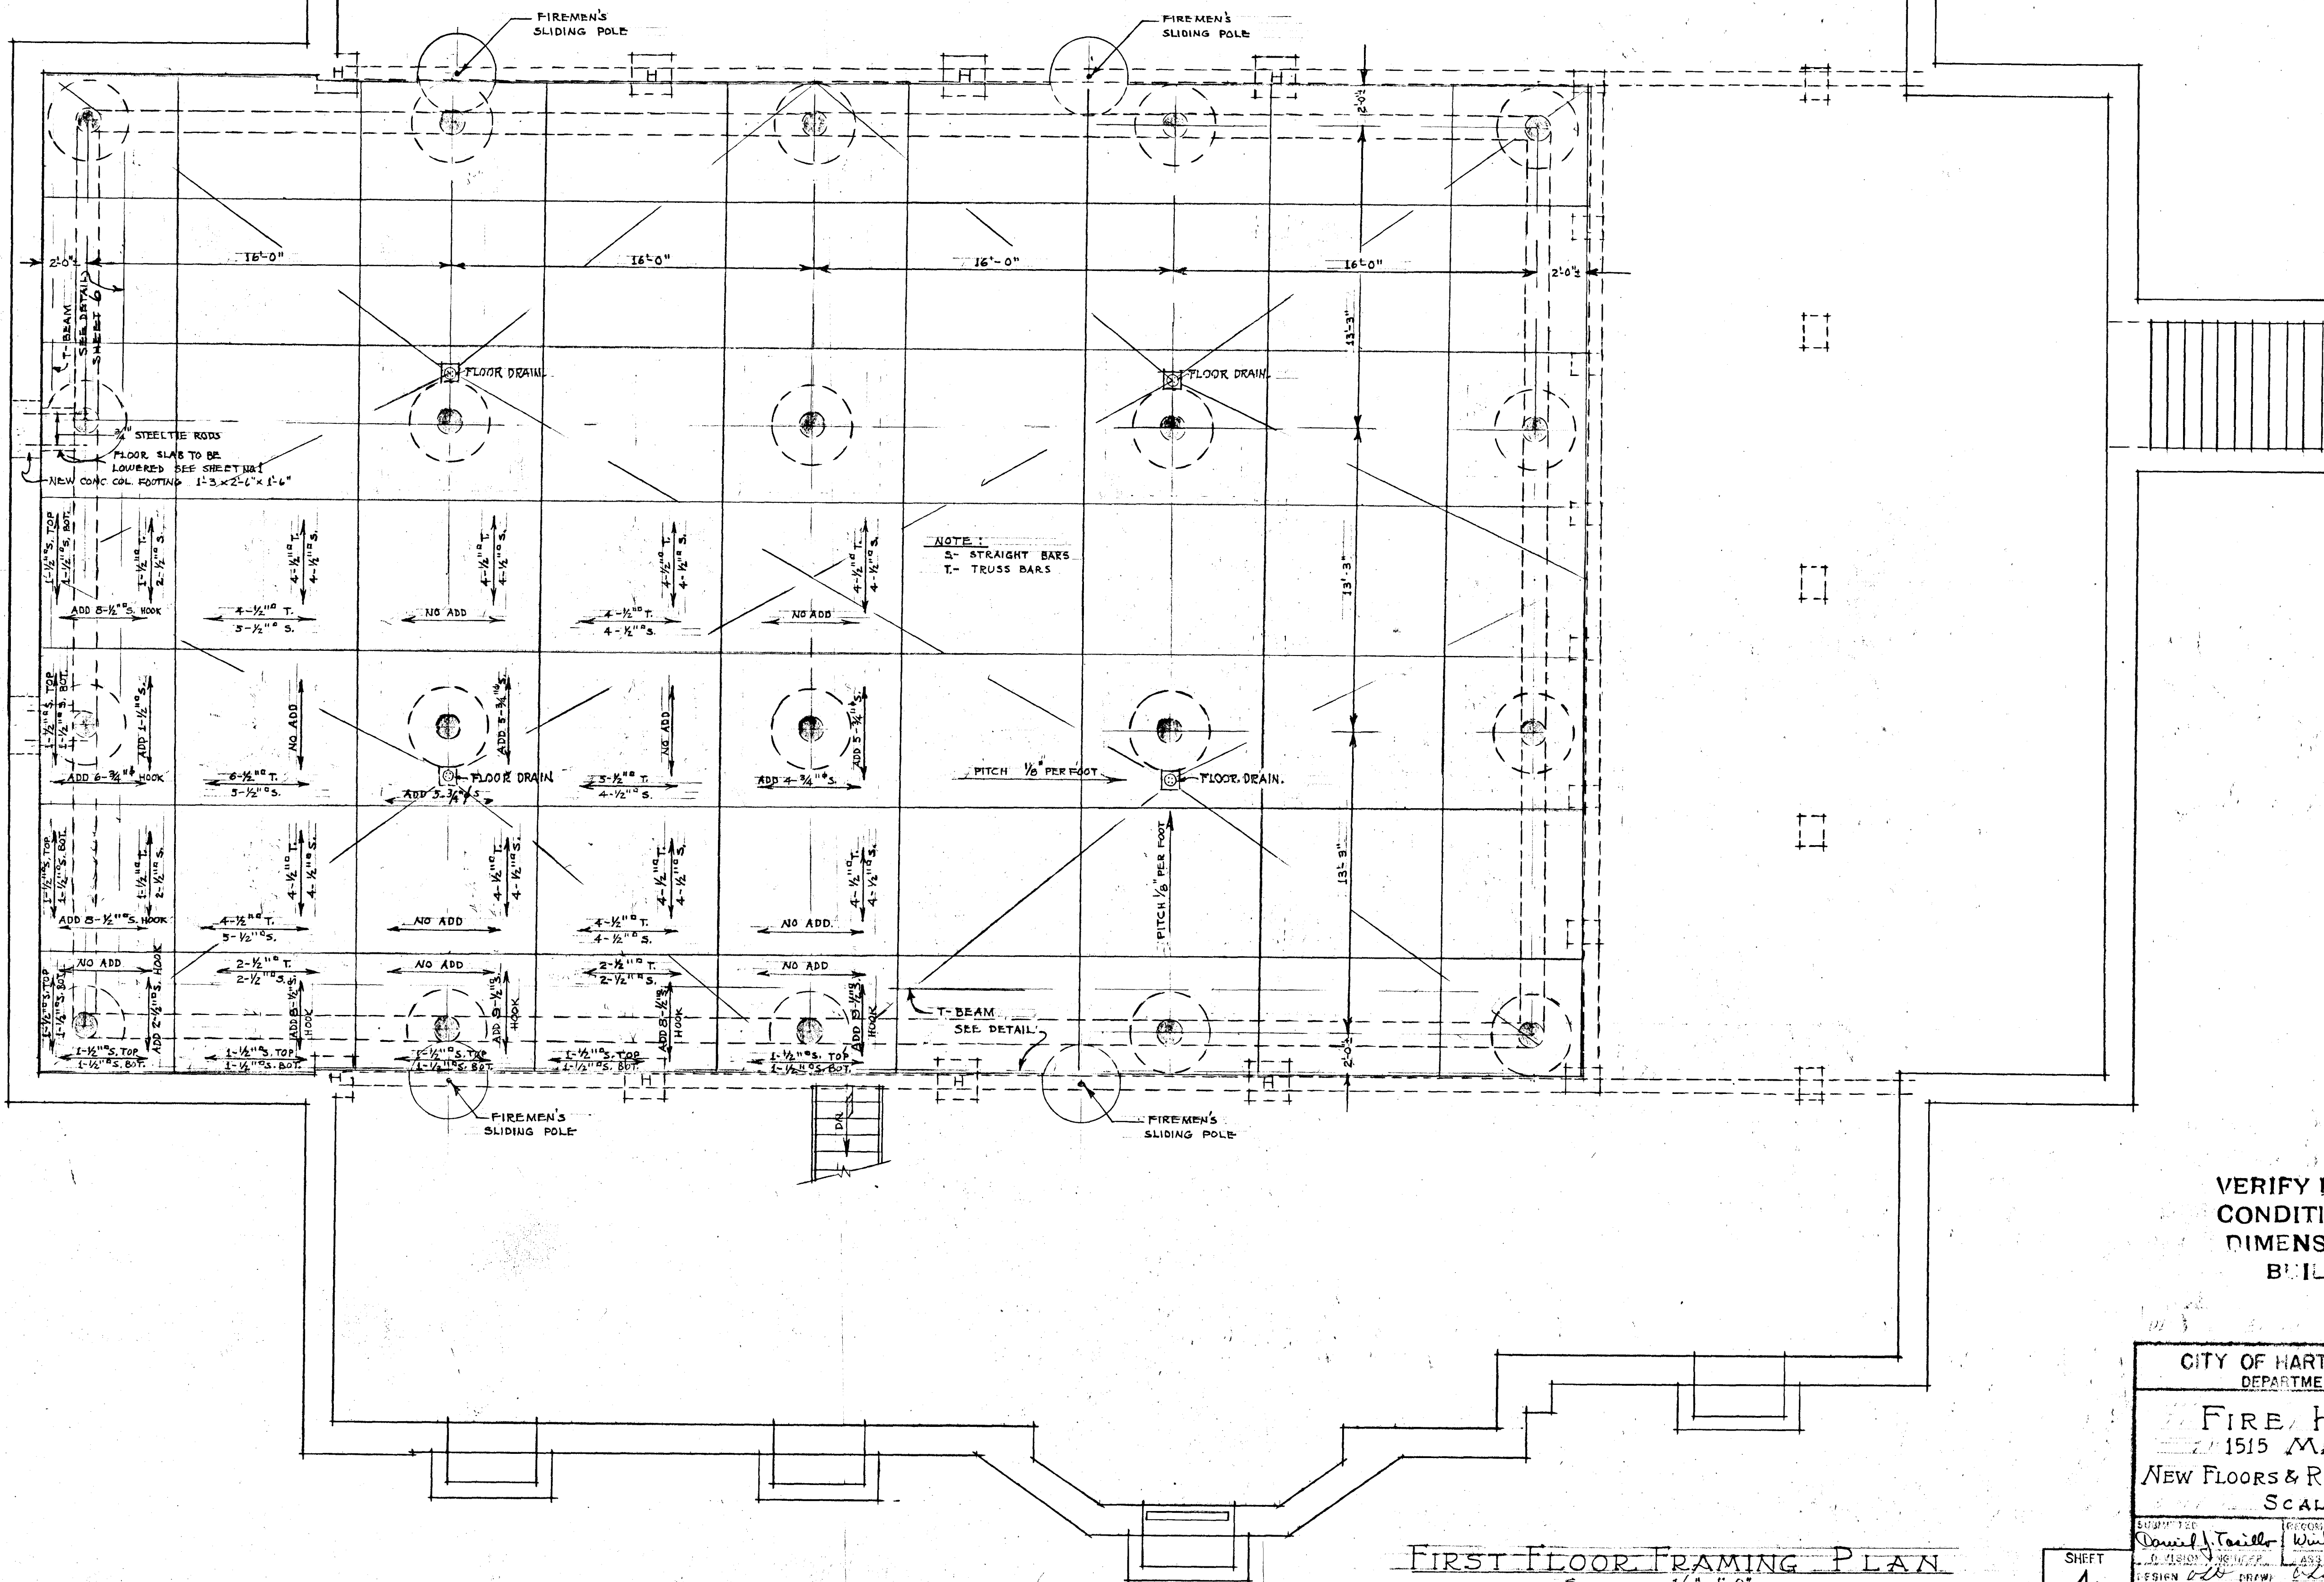

VERIFY EXISTING
CONDITIONS AND
DIMENSIONS AT
BUILDING

FIRST FLOOR FRAMING PLAN
SCALE 1/4" = 1'-0"

CITY OF HARTFORD, CONNECTICUT DEPARTMENT OF ENGINEERING		
Fire House No. 2 1515 MAIN STREET		
NEW FLOORS & REQUIRED ALTERATIONS SCALE 1/4" = 1 FT.		
DESIGNED BY Donald J. Taylor	CHECKED BY Walter W. Bellamy	APPROVED BY CITY ENGINEER
DESIGN NO. 6-20	DRAWN BY 6-20	DAY BOOK NO. 09109D
TRACER		CHECK
SHEET 4 OF 6 SHEETS		DATE AUGUST 24, 1950

100

100