



SECTION ON LINE AA

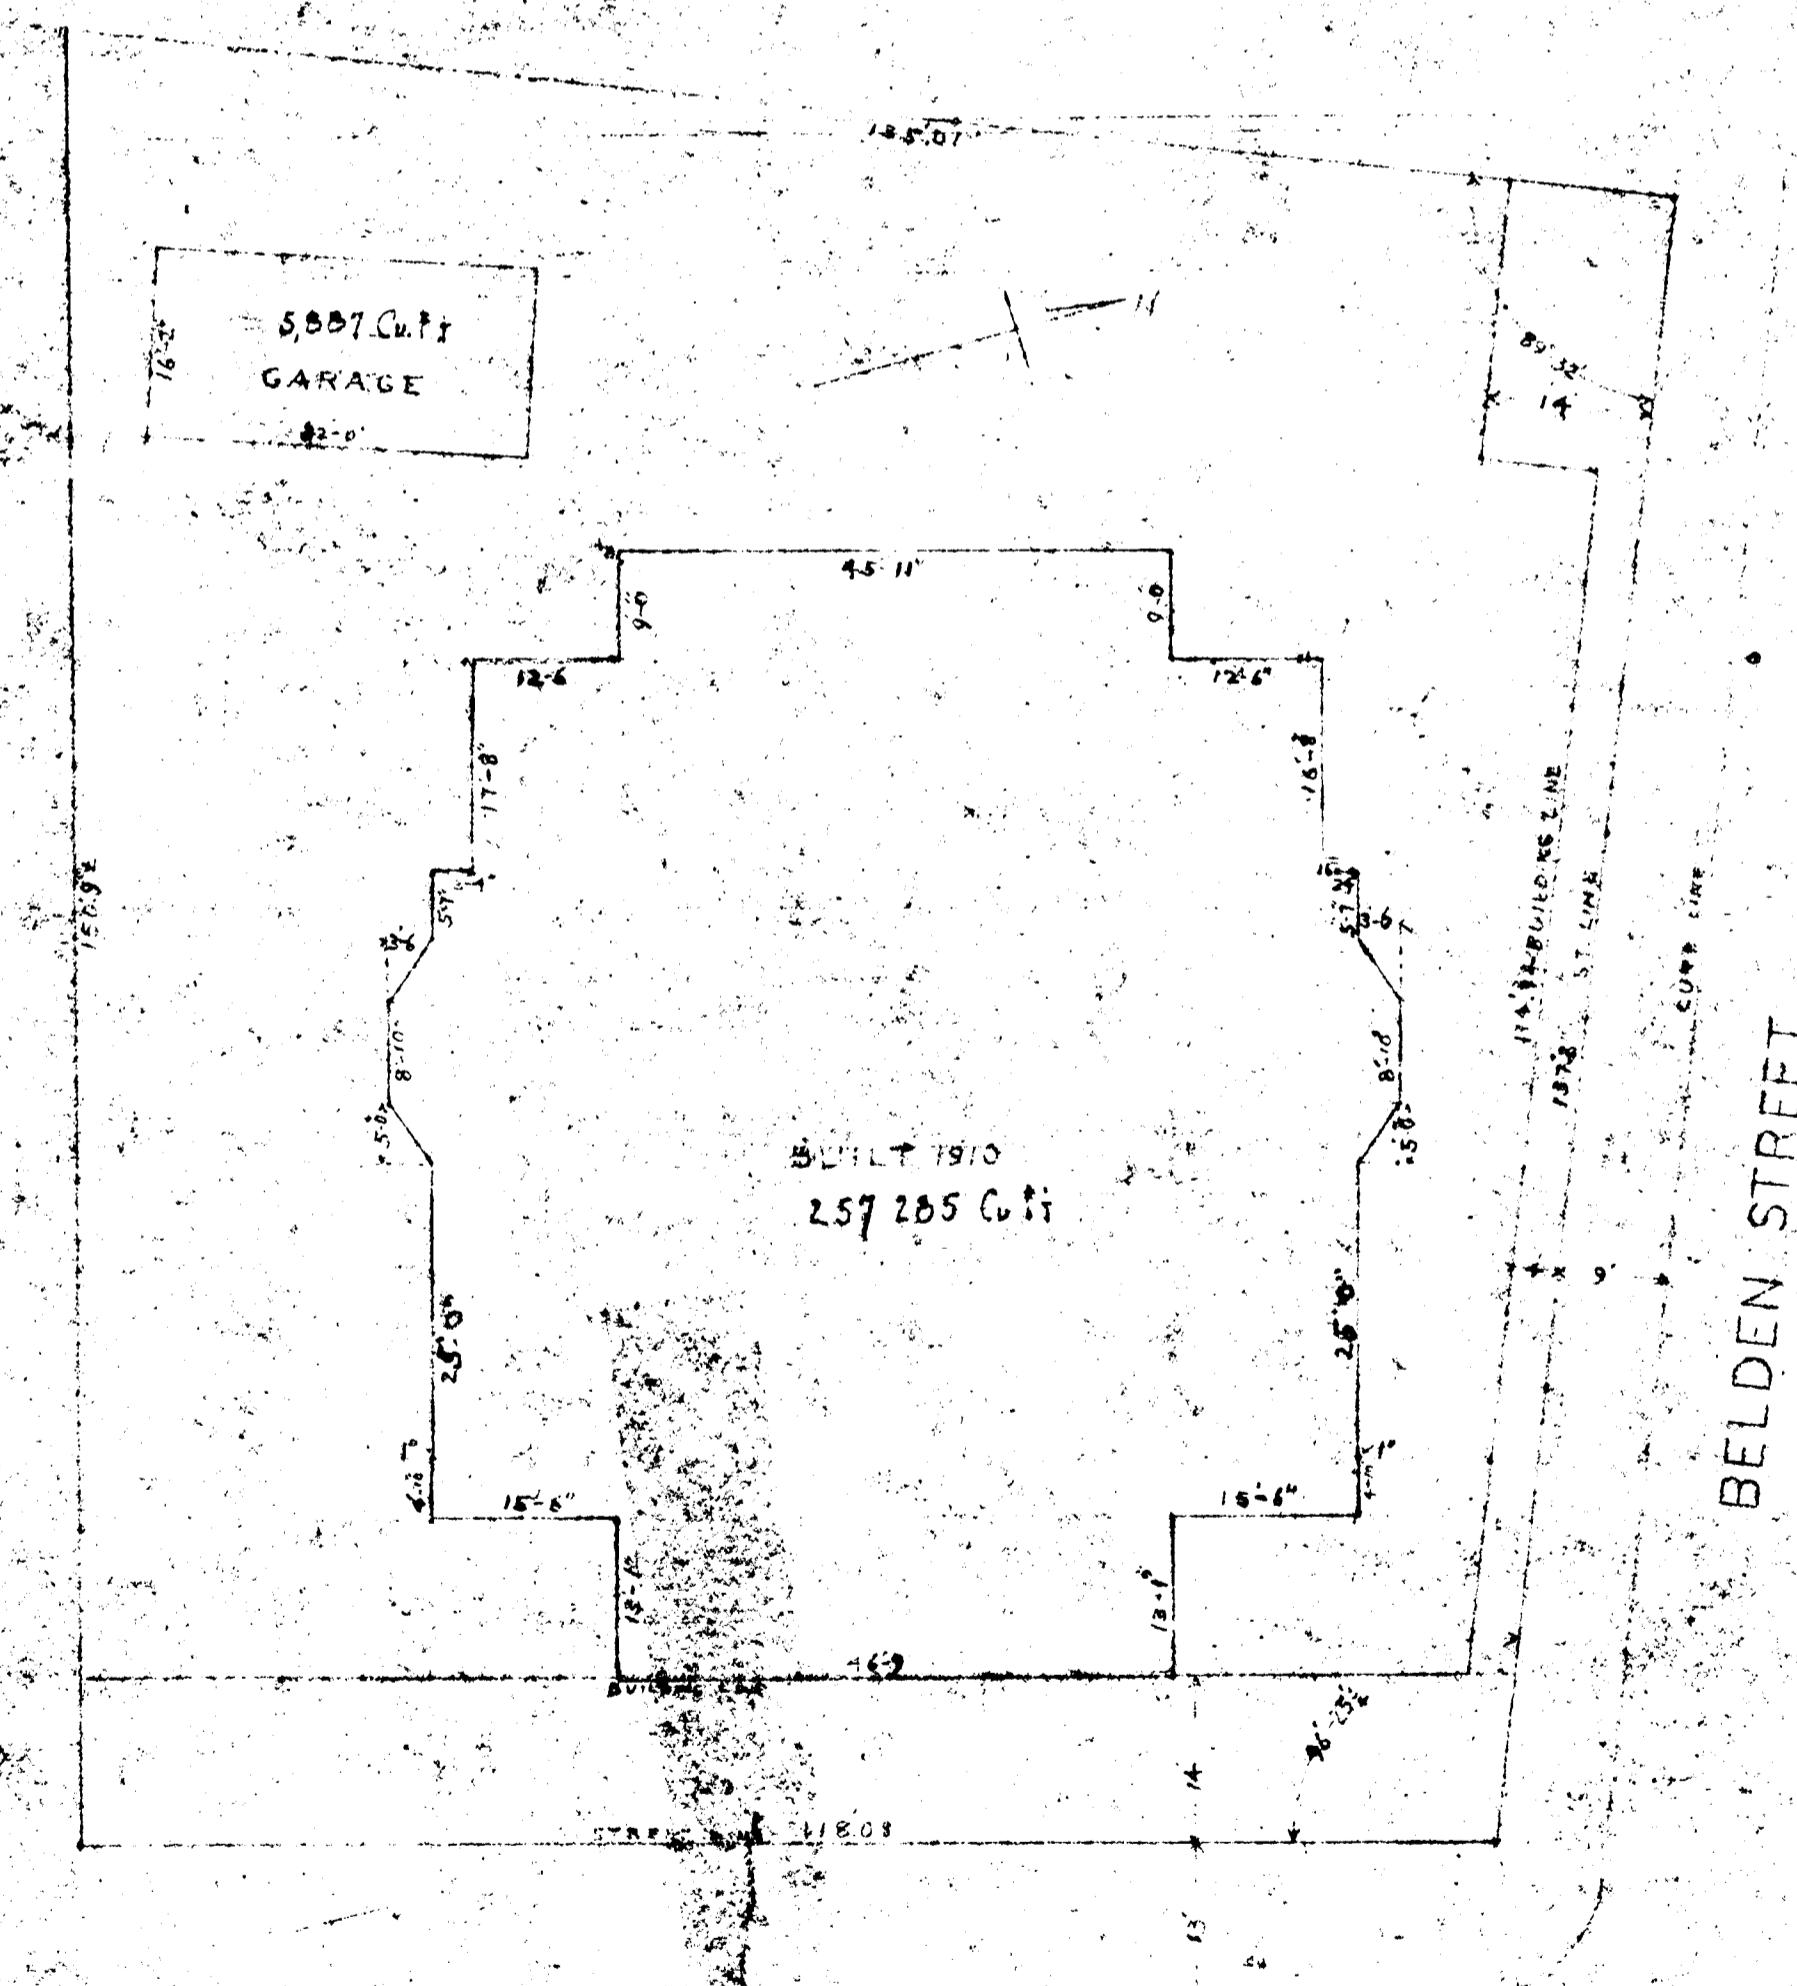

MAIN STREET.

PLOT PLAN.

SCALE 1/100

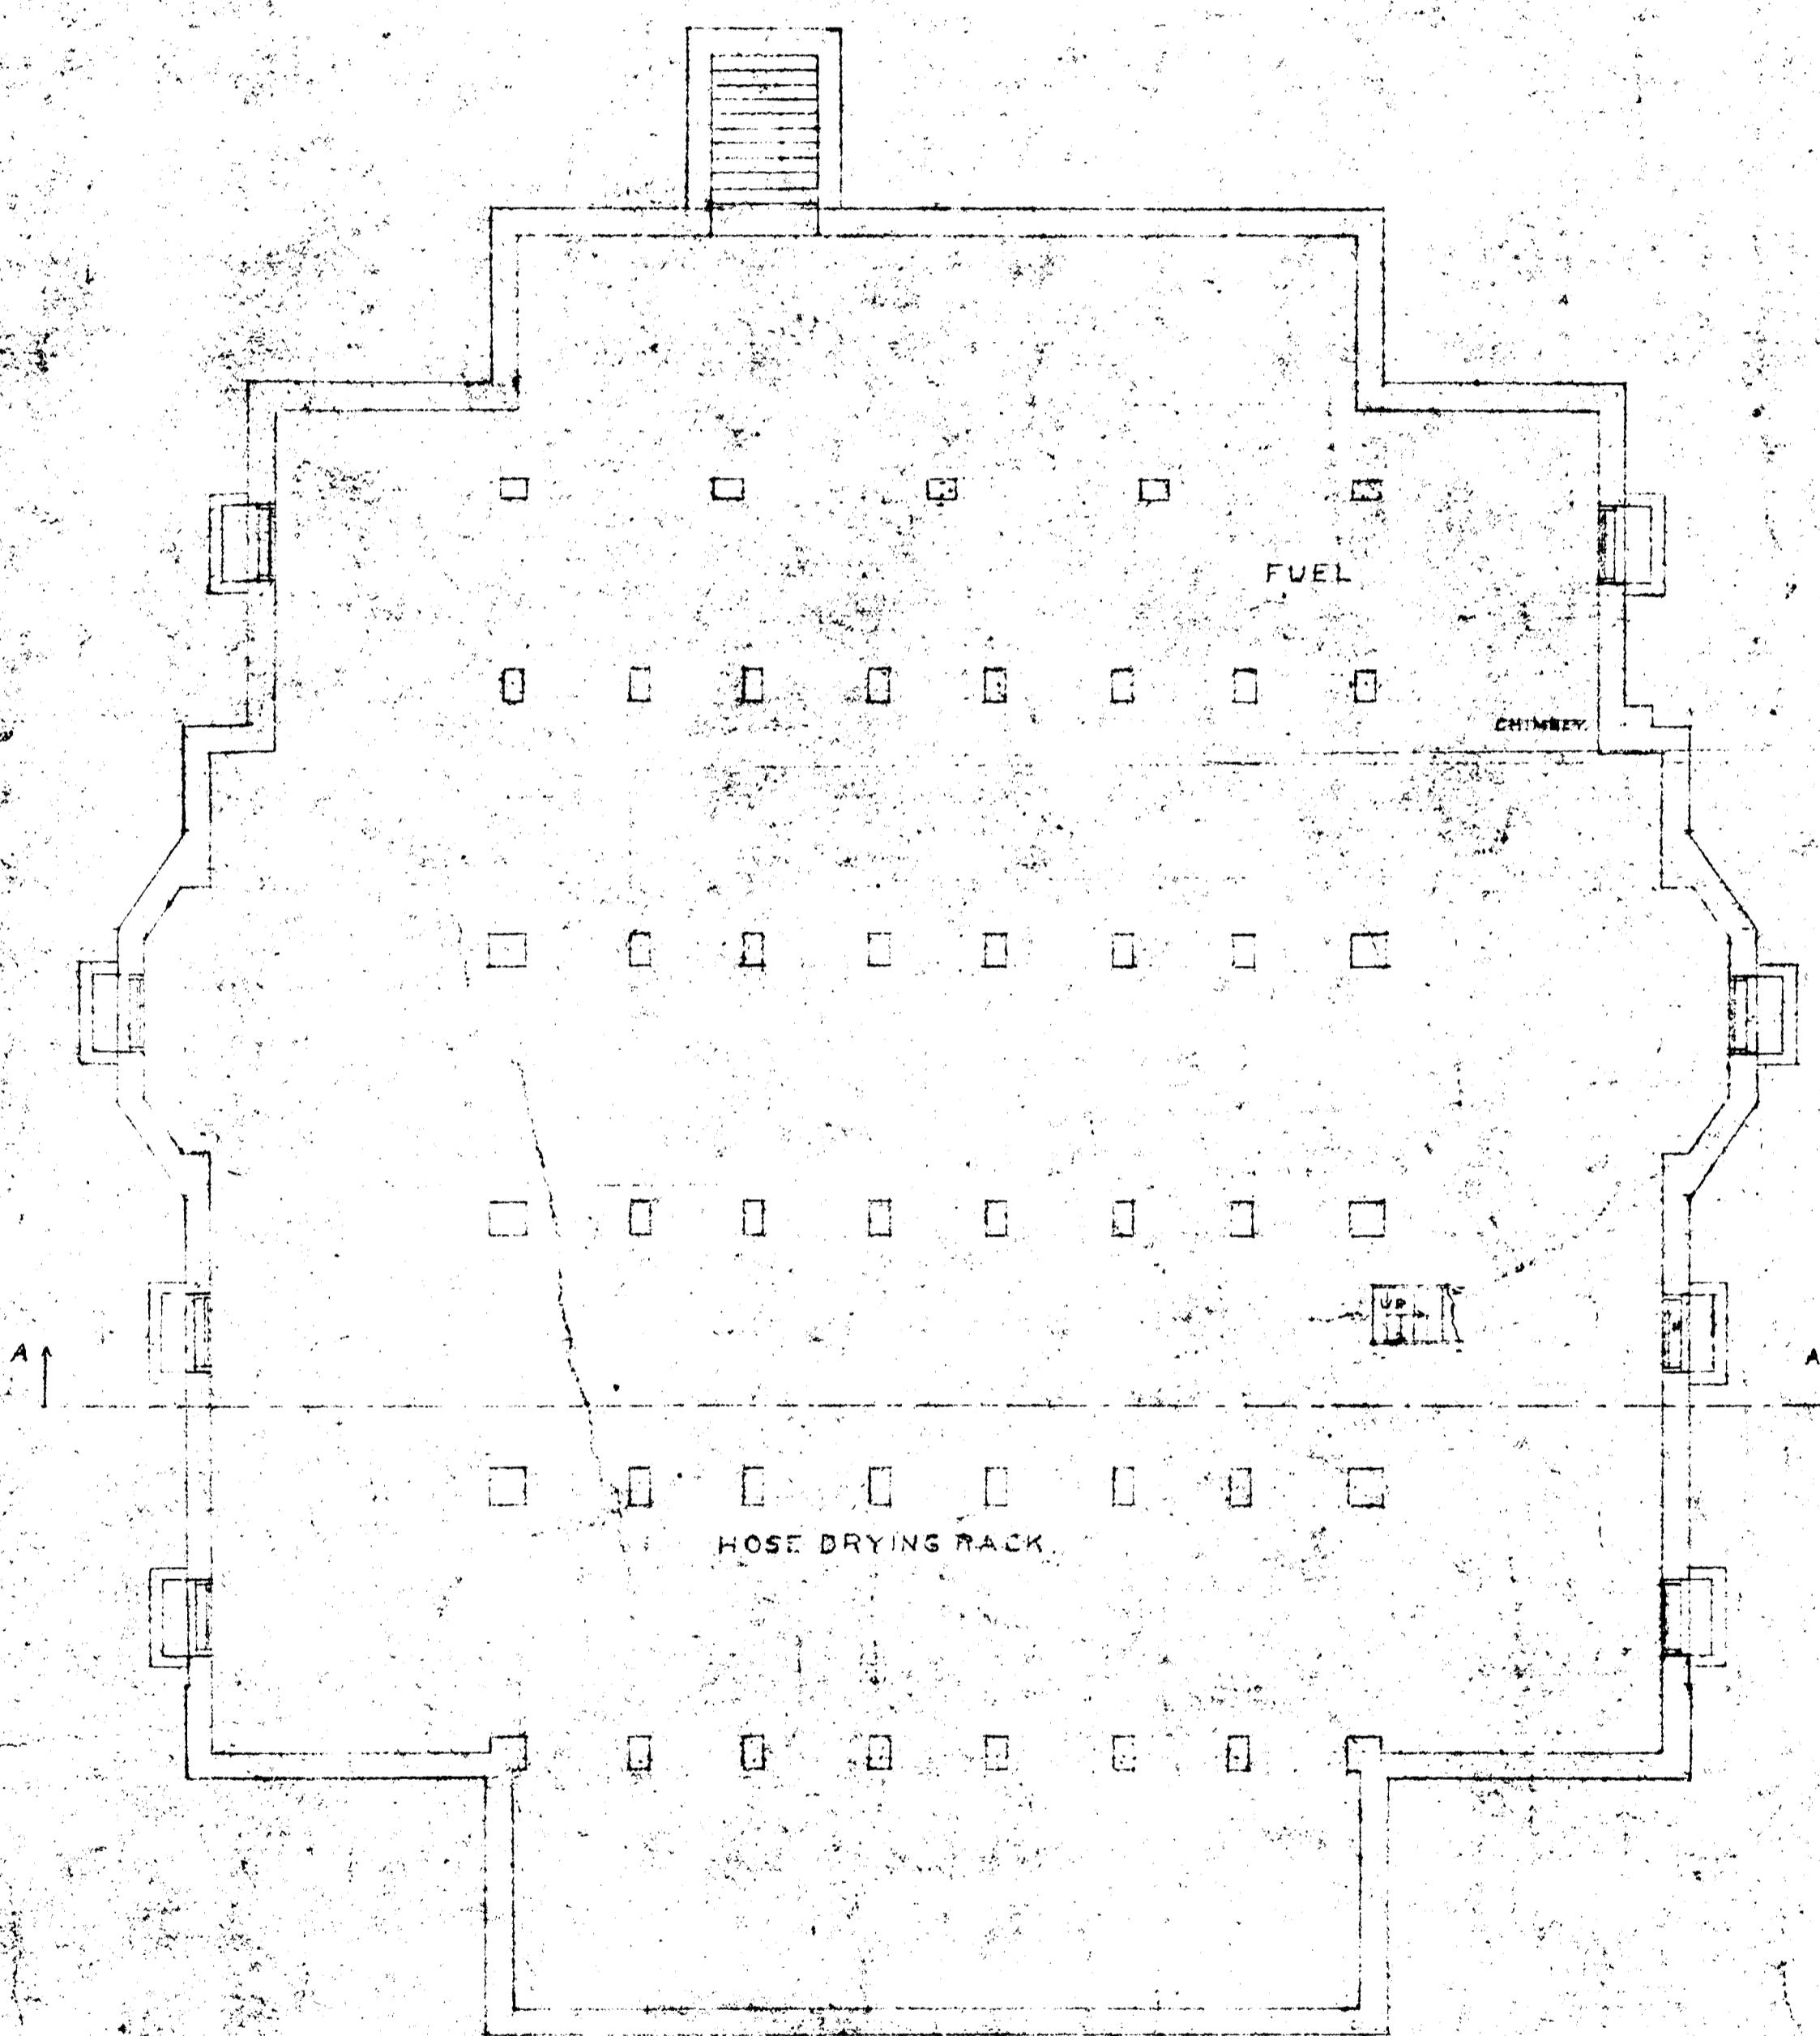

BASEMENT FLOOR PLAN.

ITEM D2

ENGINE HOUSE NO. 2	
155 Main Street	
Date 8/25/34 Scale 1/100 in - ft Drawn by J.D.	
Area of site 10-214 Total floor area 14-455	
Area of lots not greater than 1/100	
Percentage of site occupied by older 89.0%	
Public heat and lightage 263 ft <sup>2</sup>	