



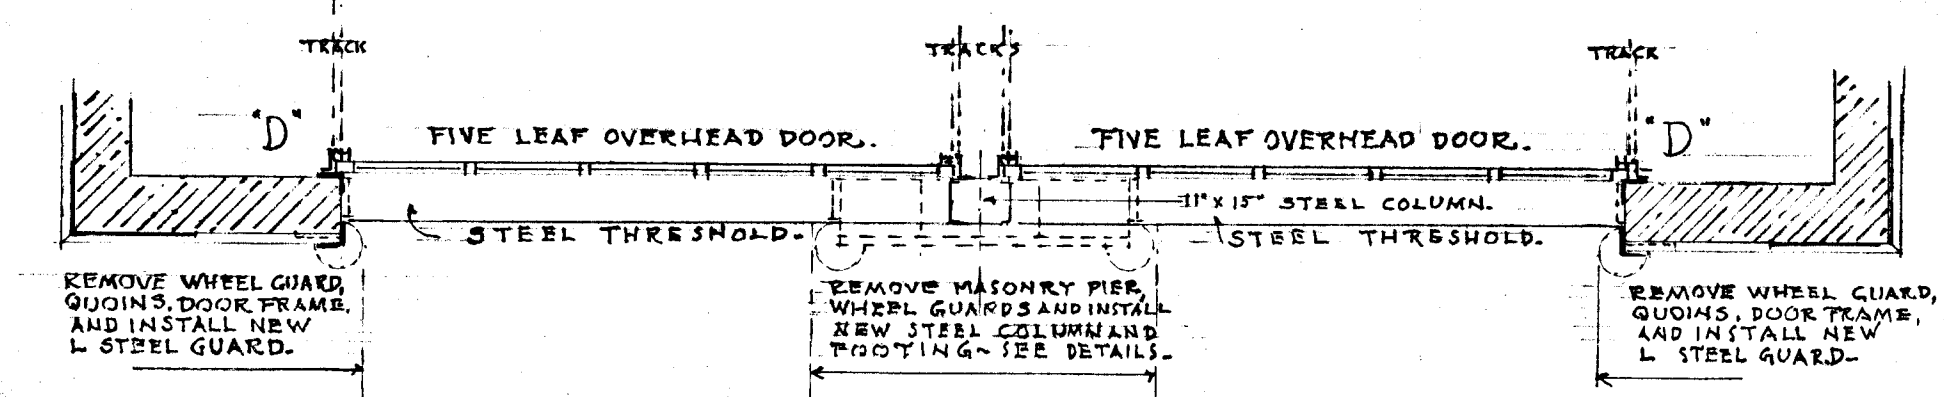


FLOOR PLAN

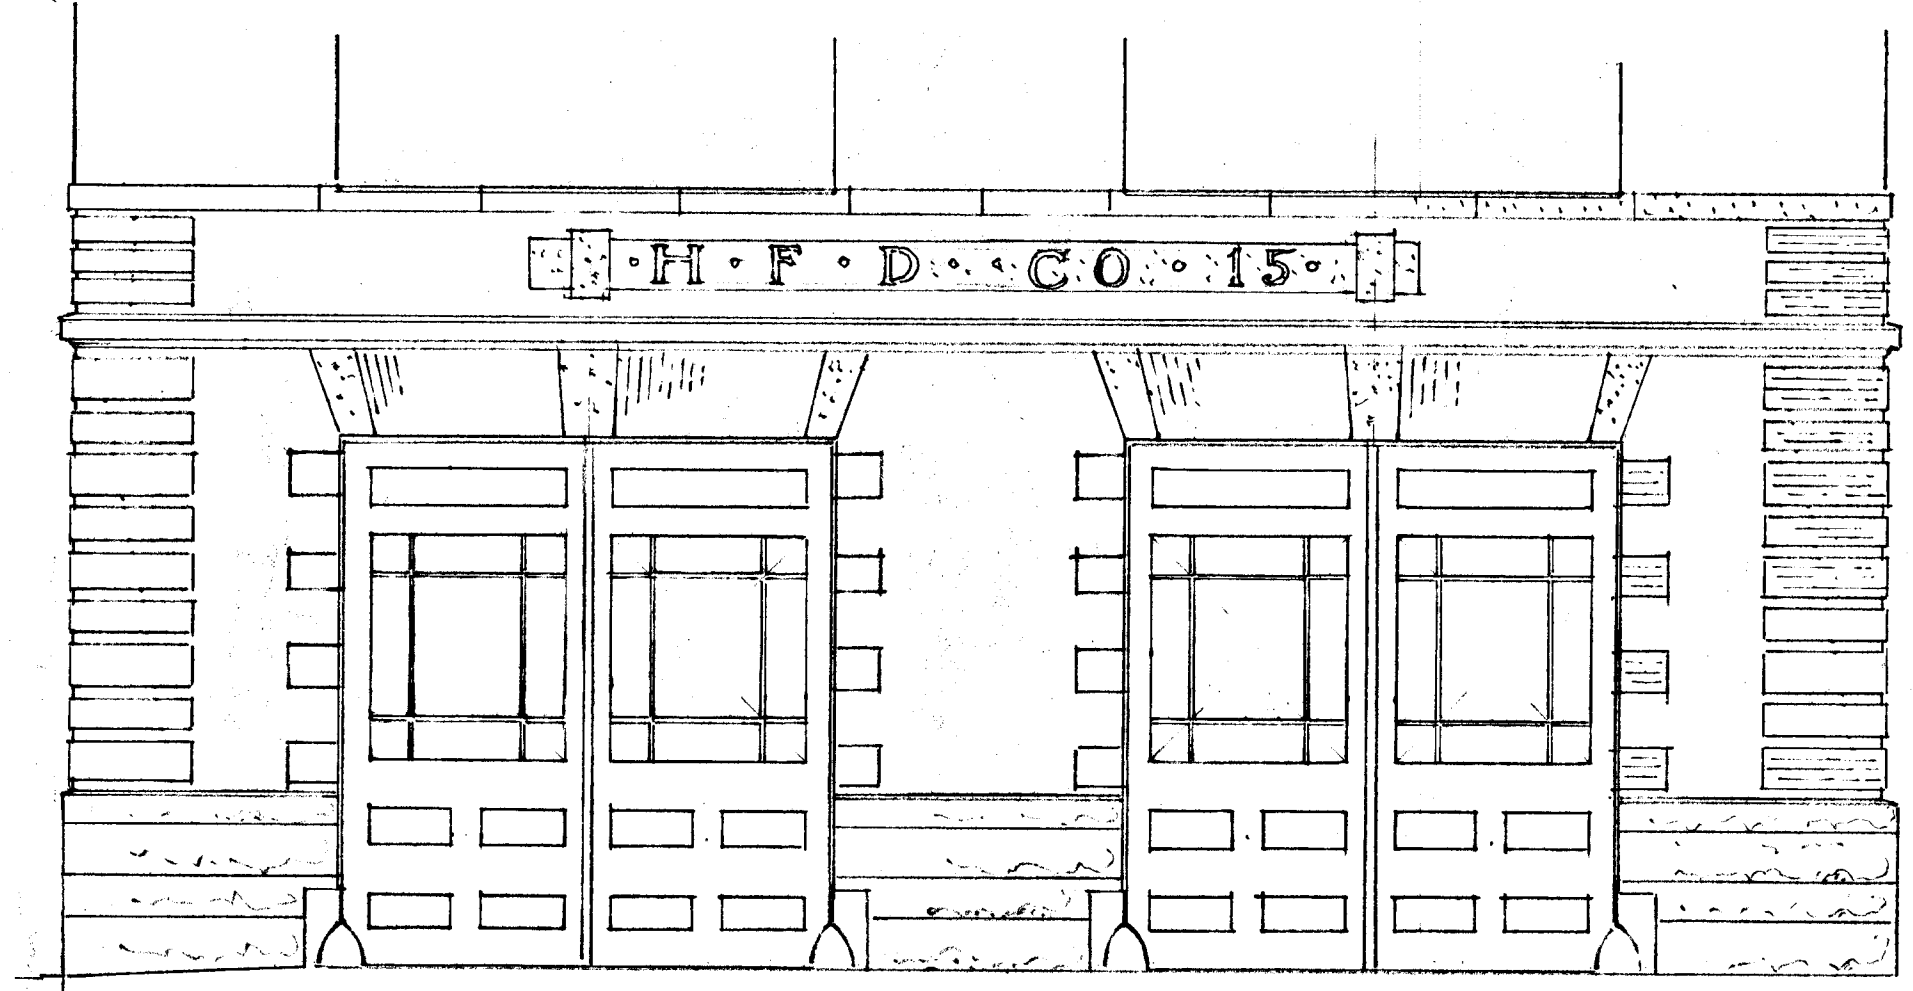


... FRONT ELEVATION AS AT PRESENT ...

SCALE 1/4" = 1'-0"

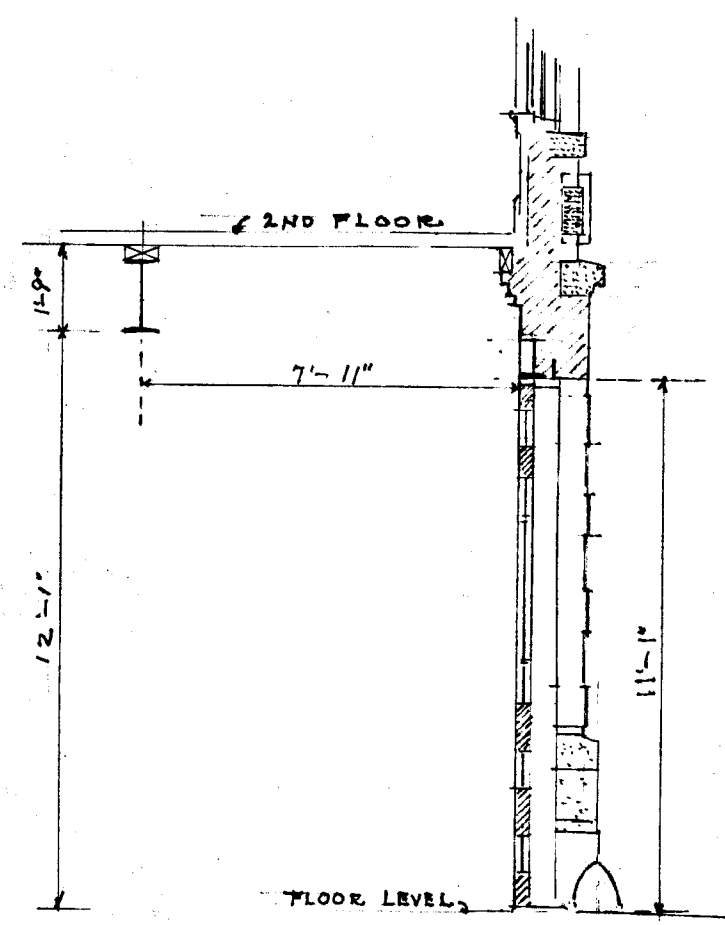


SECTION

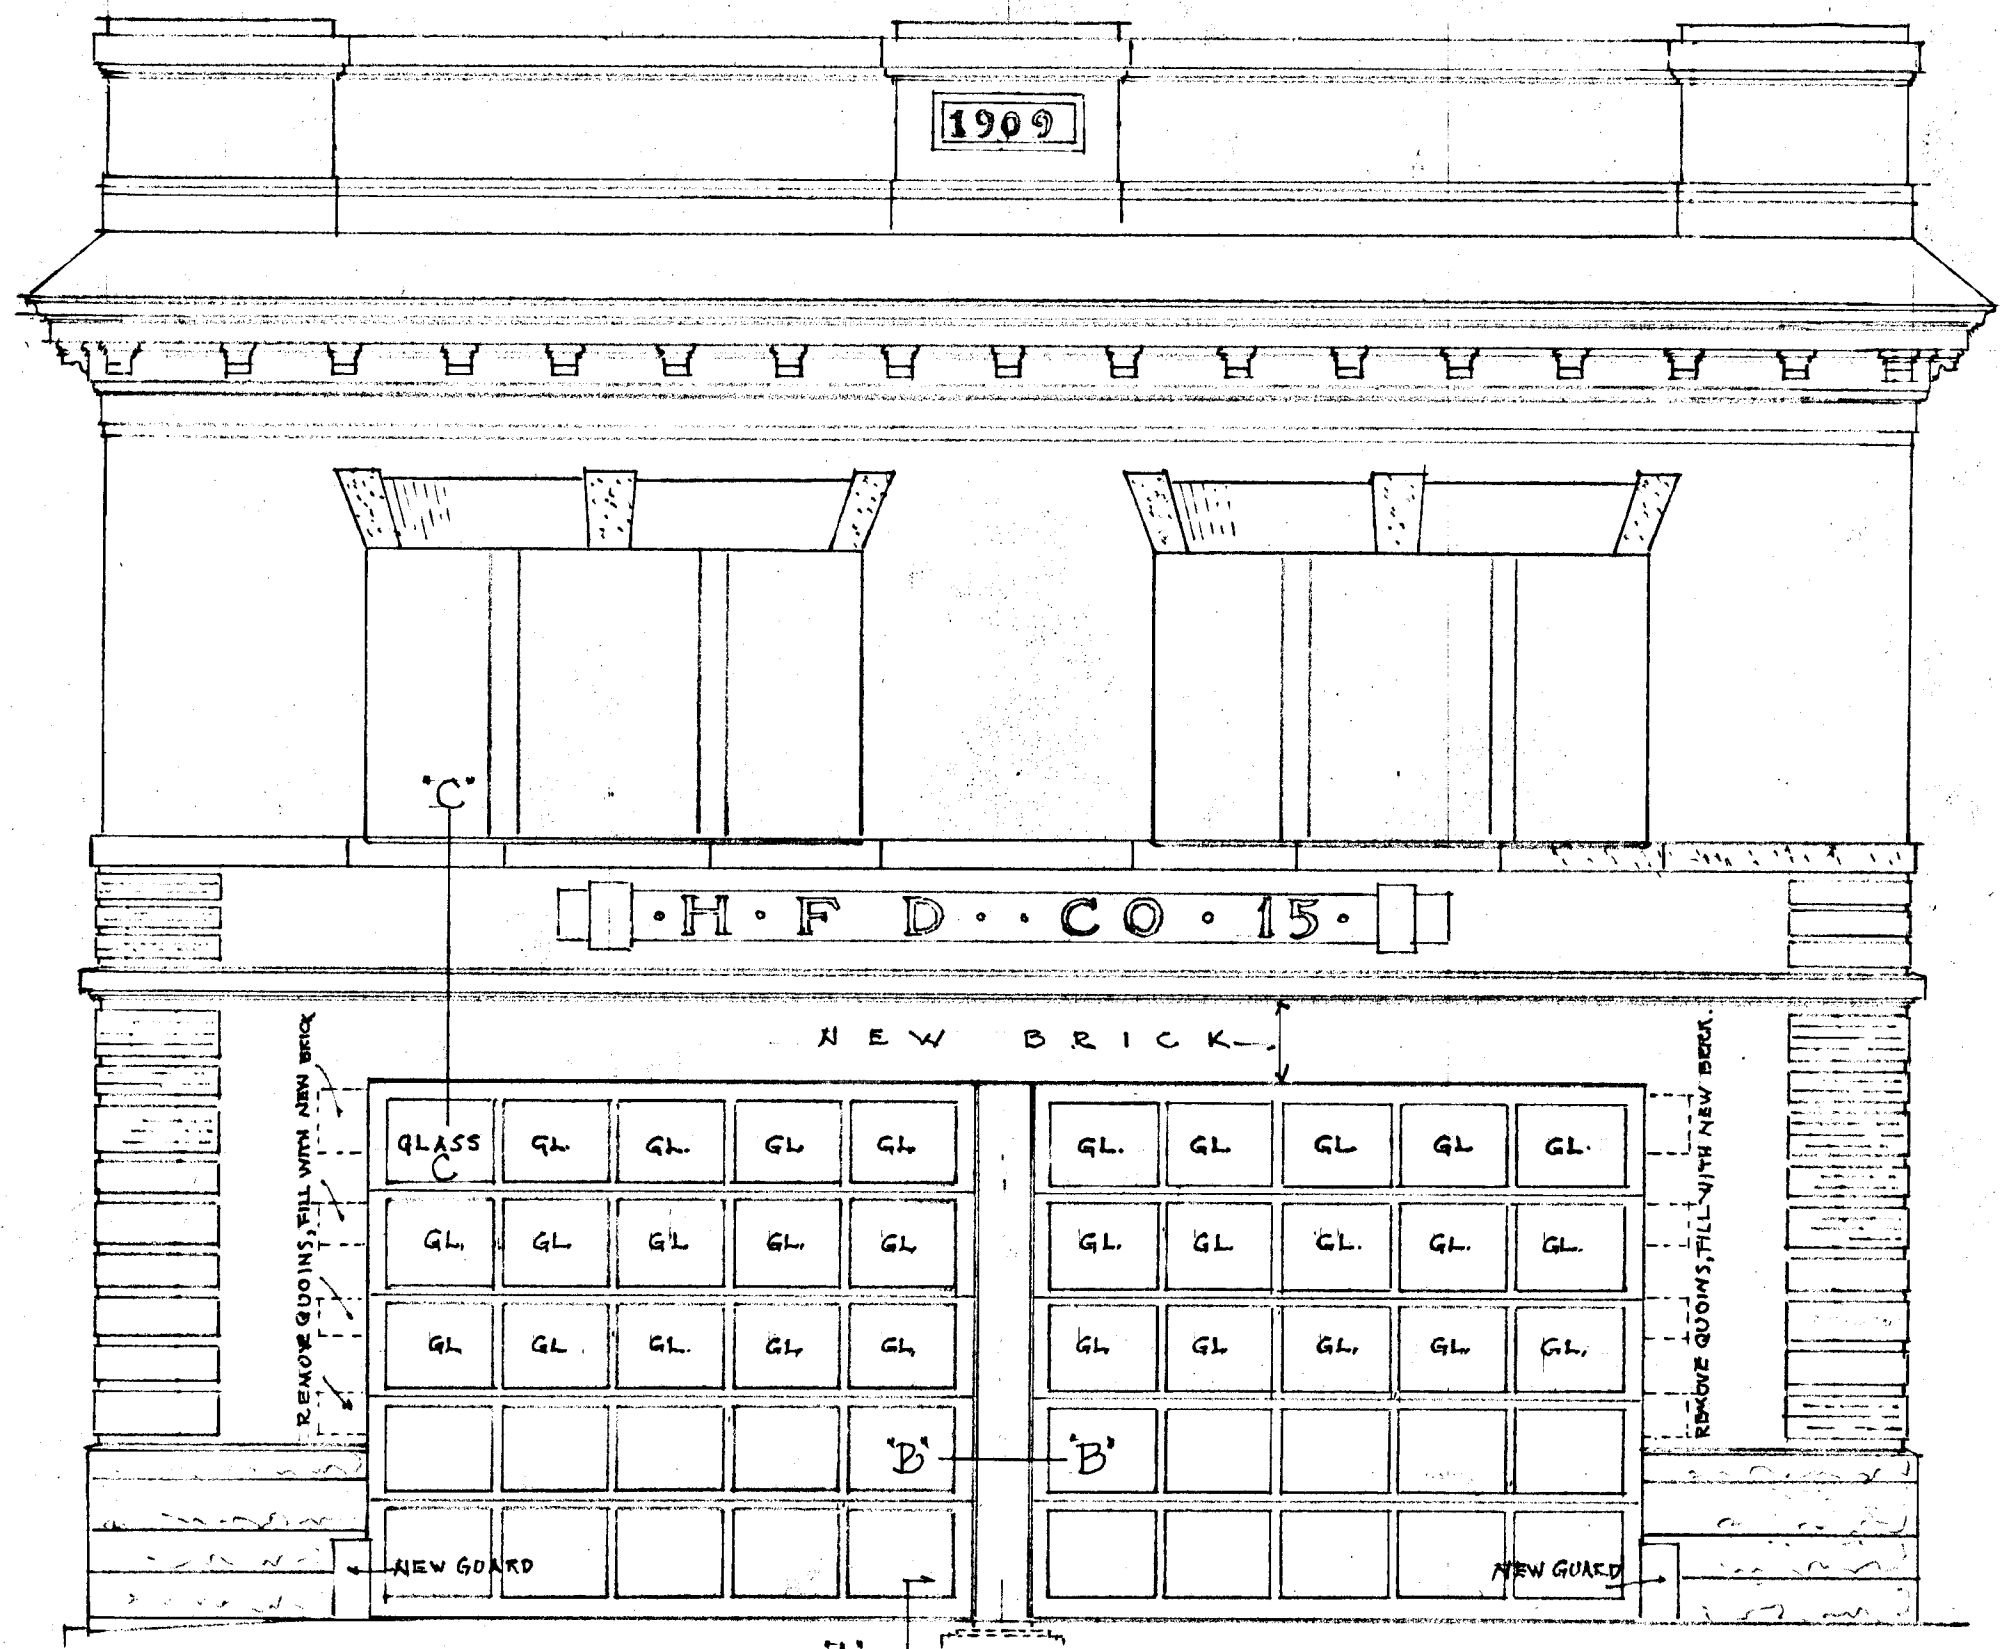


... FRONT ELEVATION AS ALTERED ...


SCALE 1/4" = 1'-0"

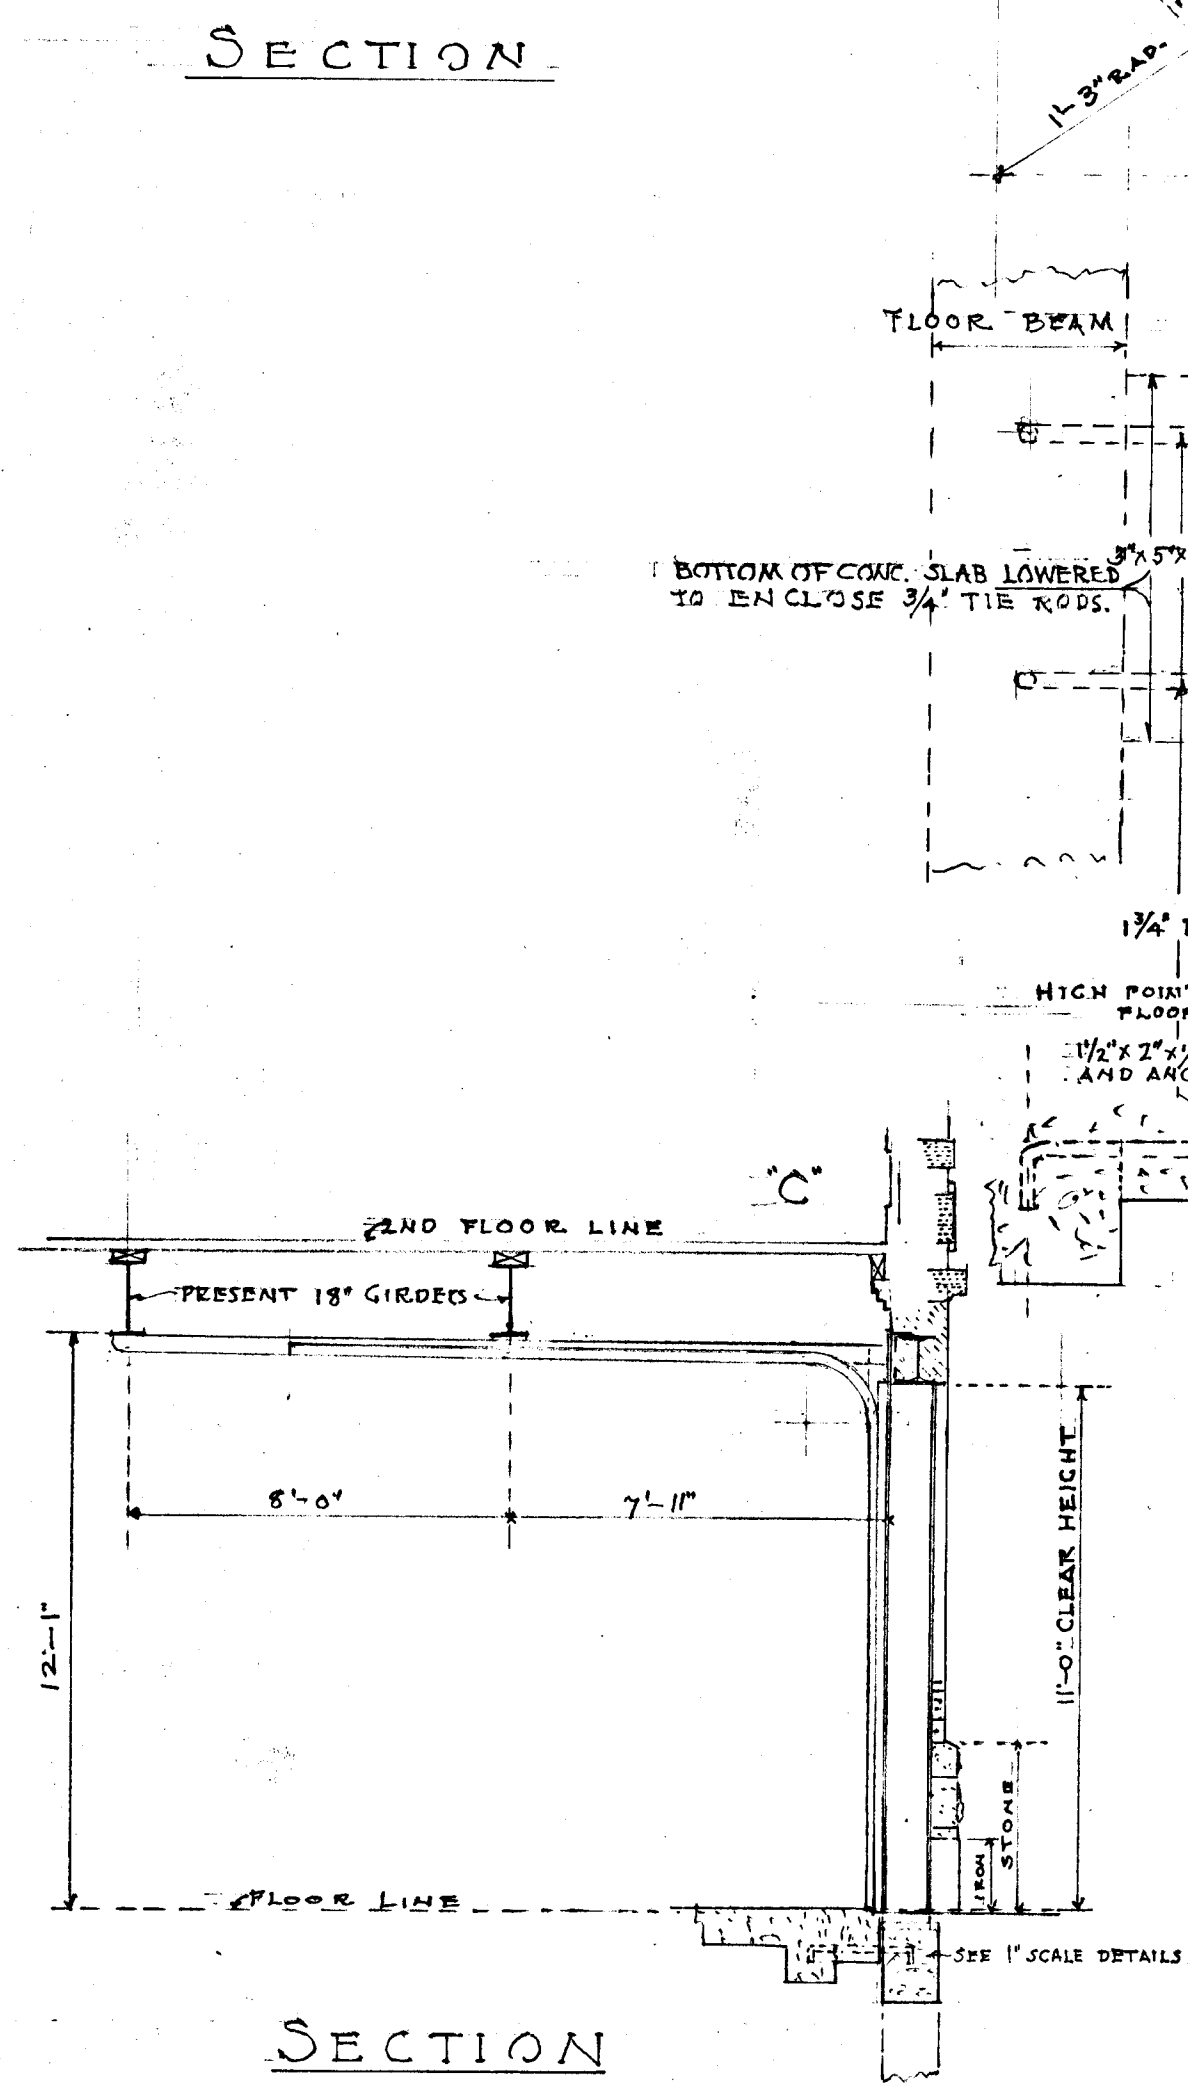

SECTION

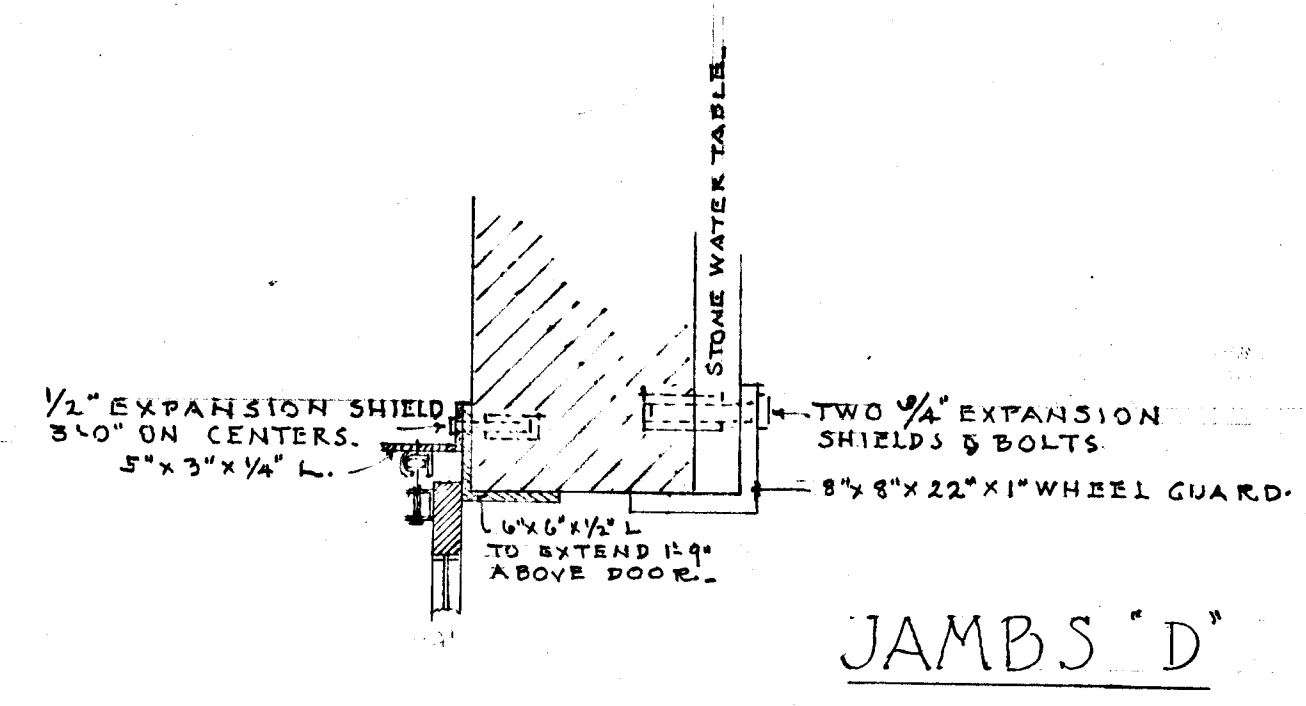


JAMBS 'D'

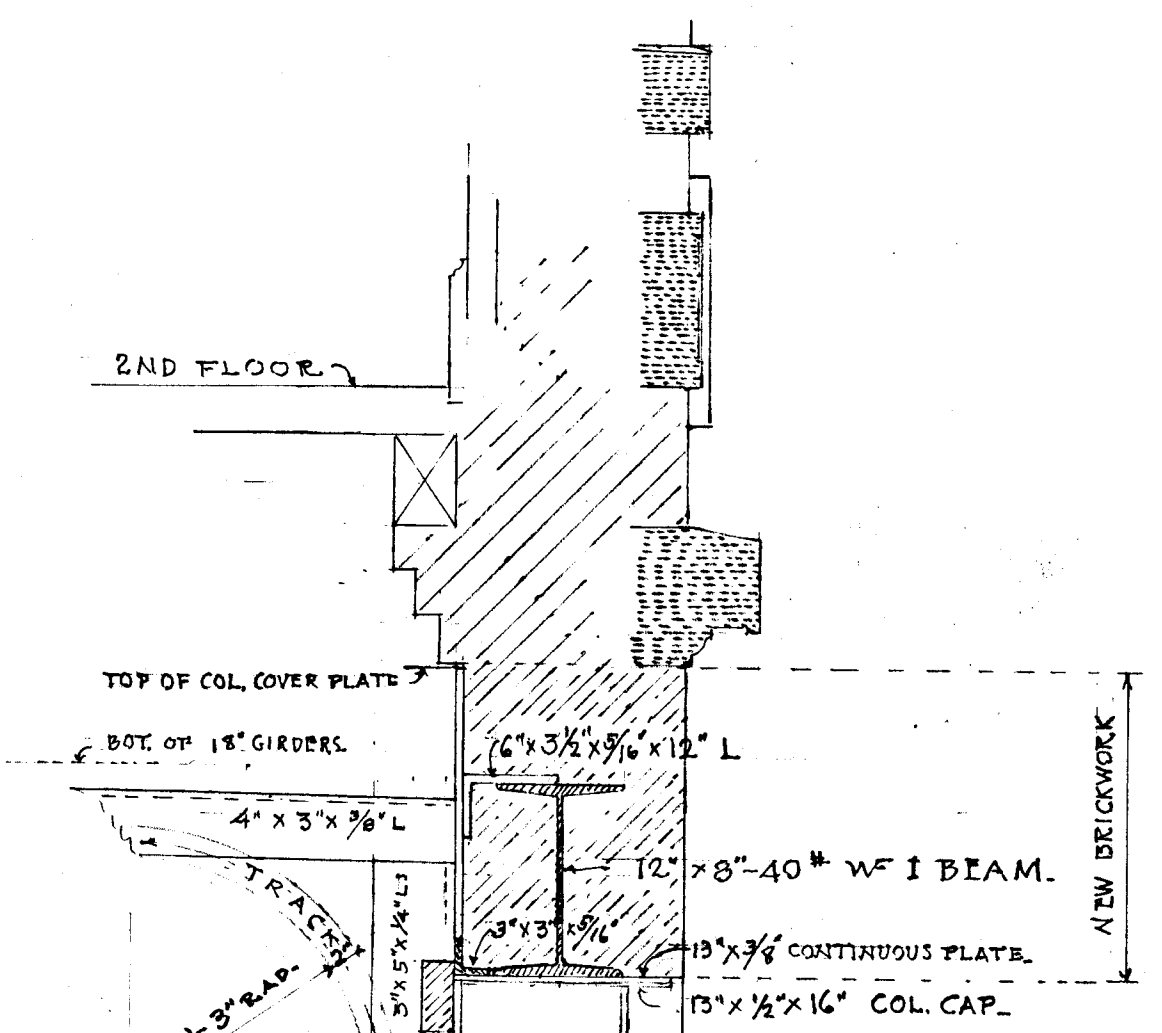


LINTEL 'C'

DETAILS 1/4" = 1'-0"

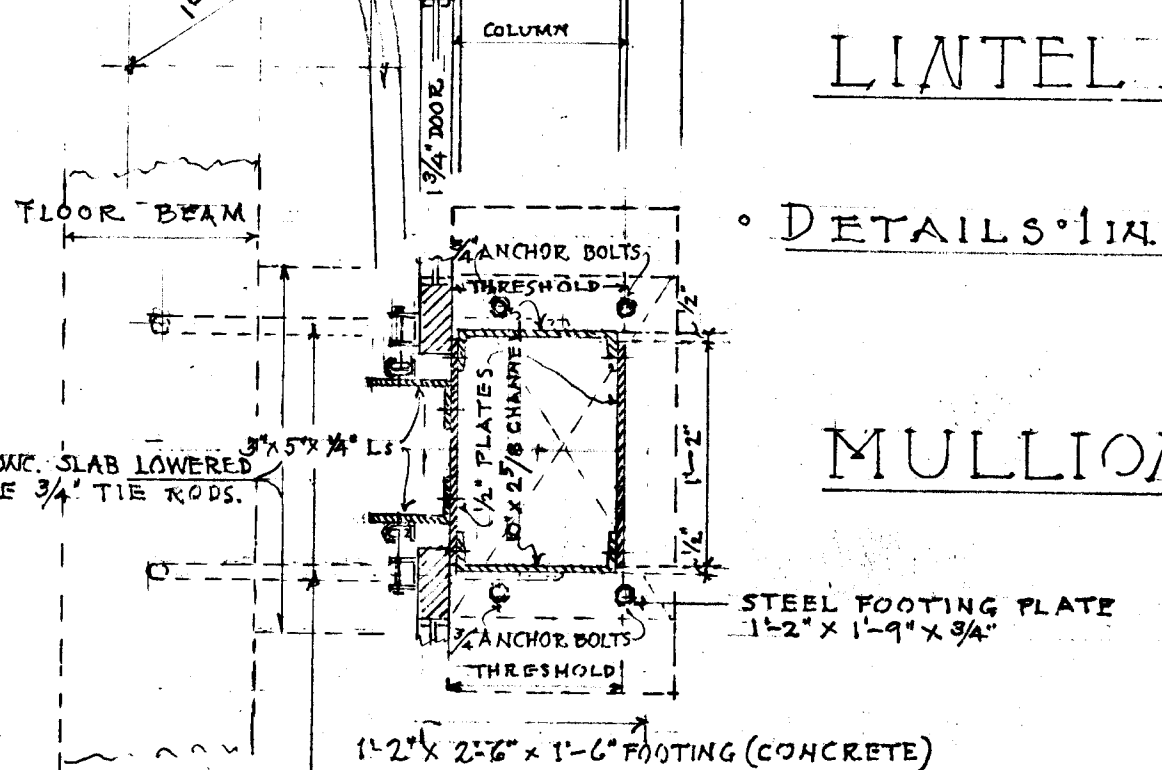

MULLION 'B'

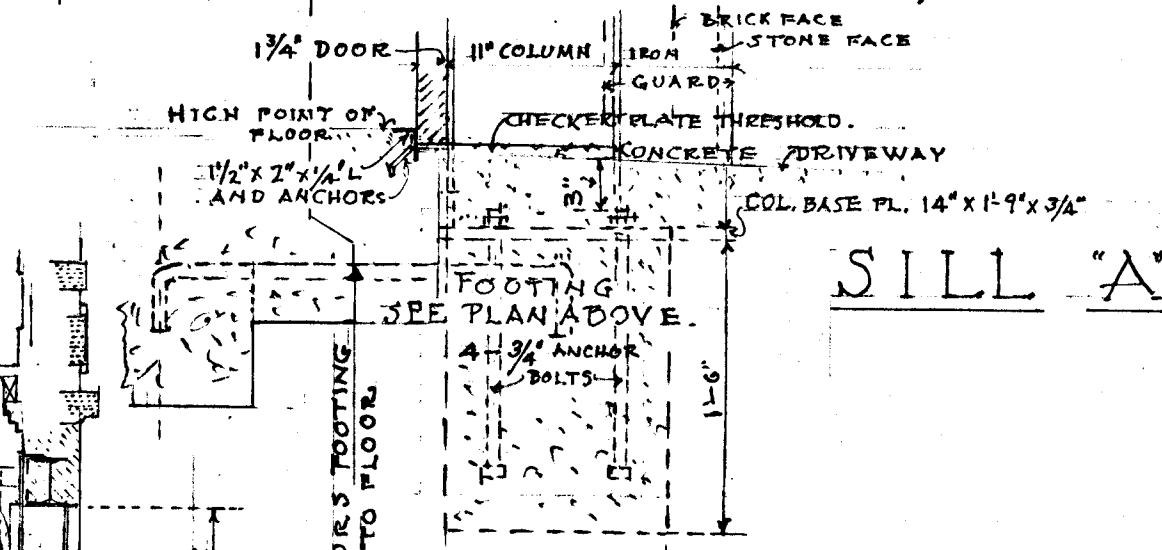

SILL 'A'

VERIFY EXISTING CONDITIONS AND DIMENSIONS AT BUILDING

CITY OF HARTFORD, CONNECTICUT DEPARTMENT OF ENGINEERING			
FIRE HOUSE NO 15 NO 8 FAIRFIELD AVE. HARTFORD, CONN.			
NEW CONCRETE FLOORS & REQUIRED ALTERATIONS			
SUBMITTED Daniel J. Farrell	RECOMMENDED W. W. May	APPROVED	
DIVISION ENGINEER	ASST. CITY ENGR.	CITY ENGINEER	
DESIGN F.W.W.	DRAWN F.W.W.	DAYBOOK NO. 09111A	
SHEET 1 OF 6 SHEETS		DATE AUGUST 24, 1950	